



Status	Scale @ A3	Purpose of Issue	Originator	Project Address	Project Description	Layout Title	Drawing Number
S0	1:100	Planning	Express Planning	74 Mahlon Avenue, Ruislip HA4 6TE	Erection of a part single-storey, part two-storey rear extension, a two-storey side extension and a front extension/porch	Site Plans Existing Site Plan	project   originator   zone   level   type   role   number   rev 140- HA46TE - GA - ZZ - XX - DR - N/A - 30011

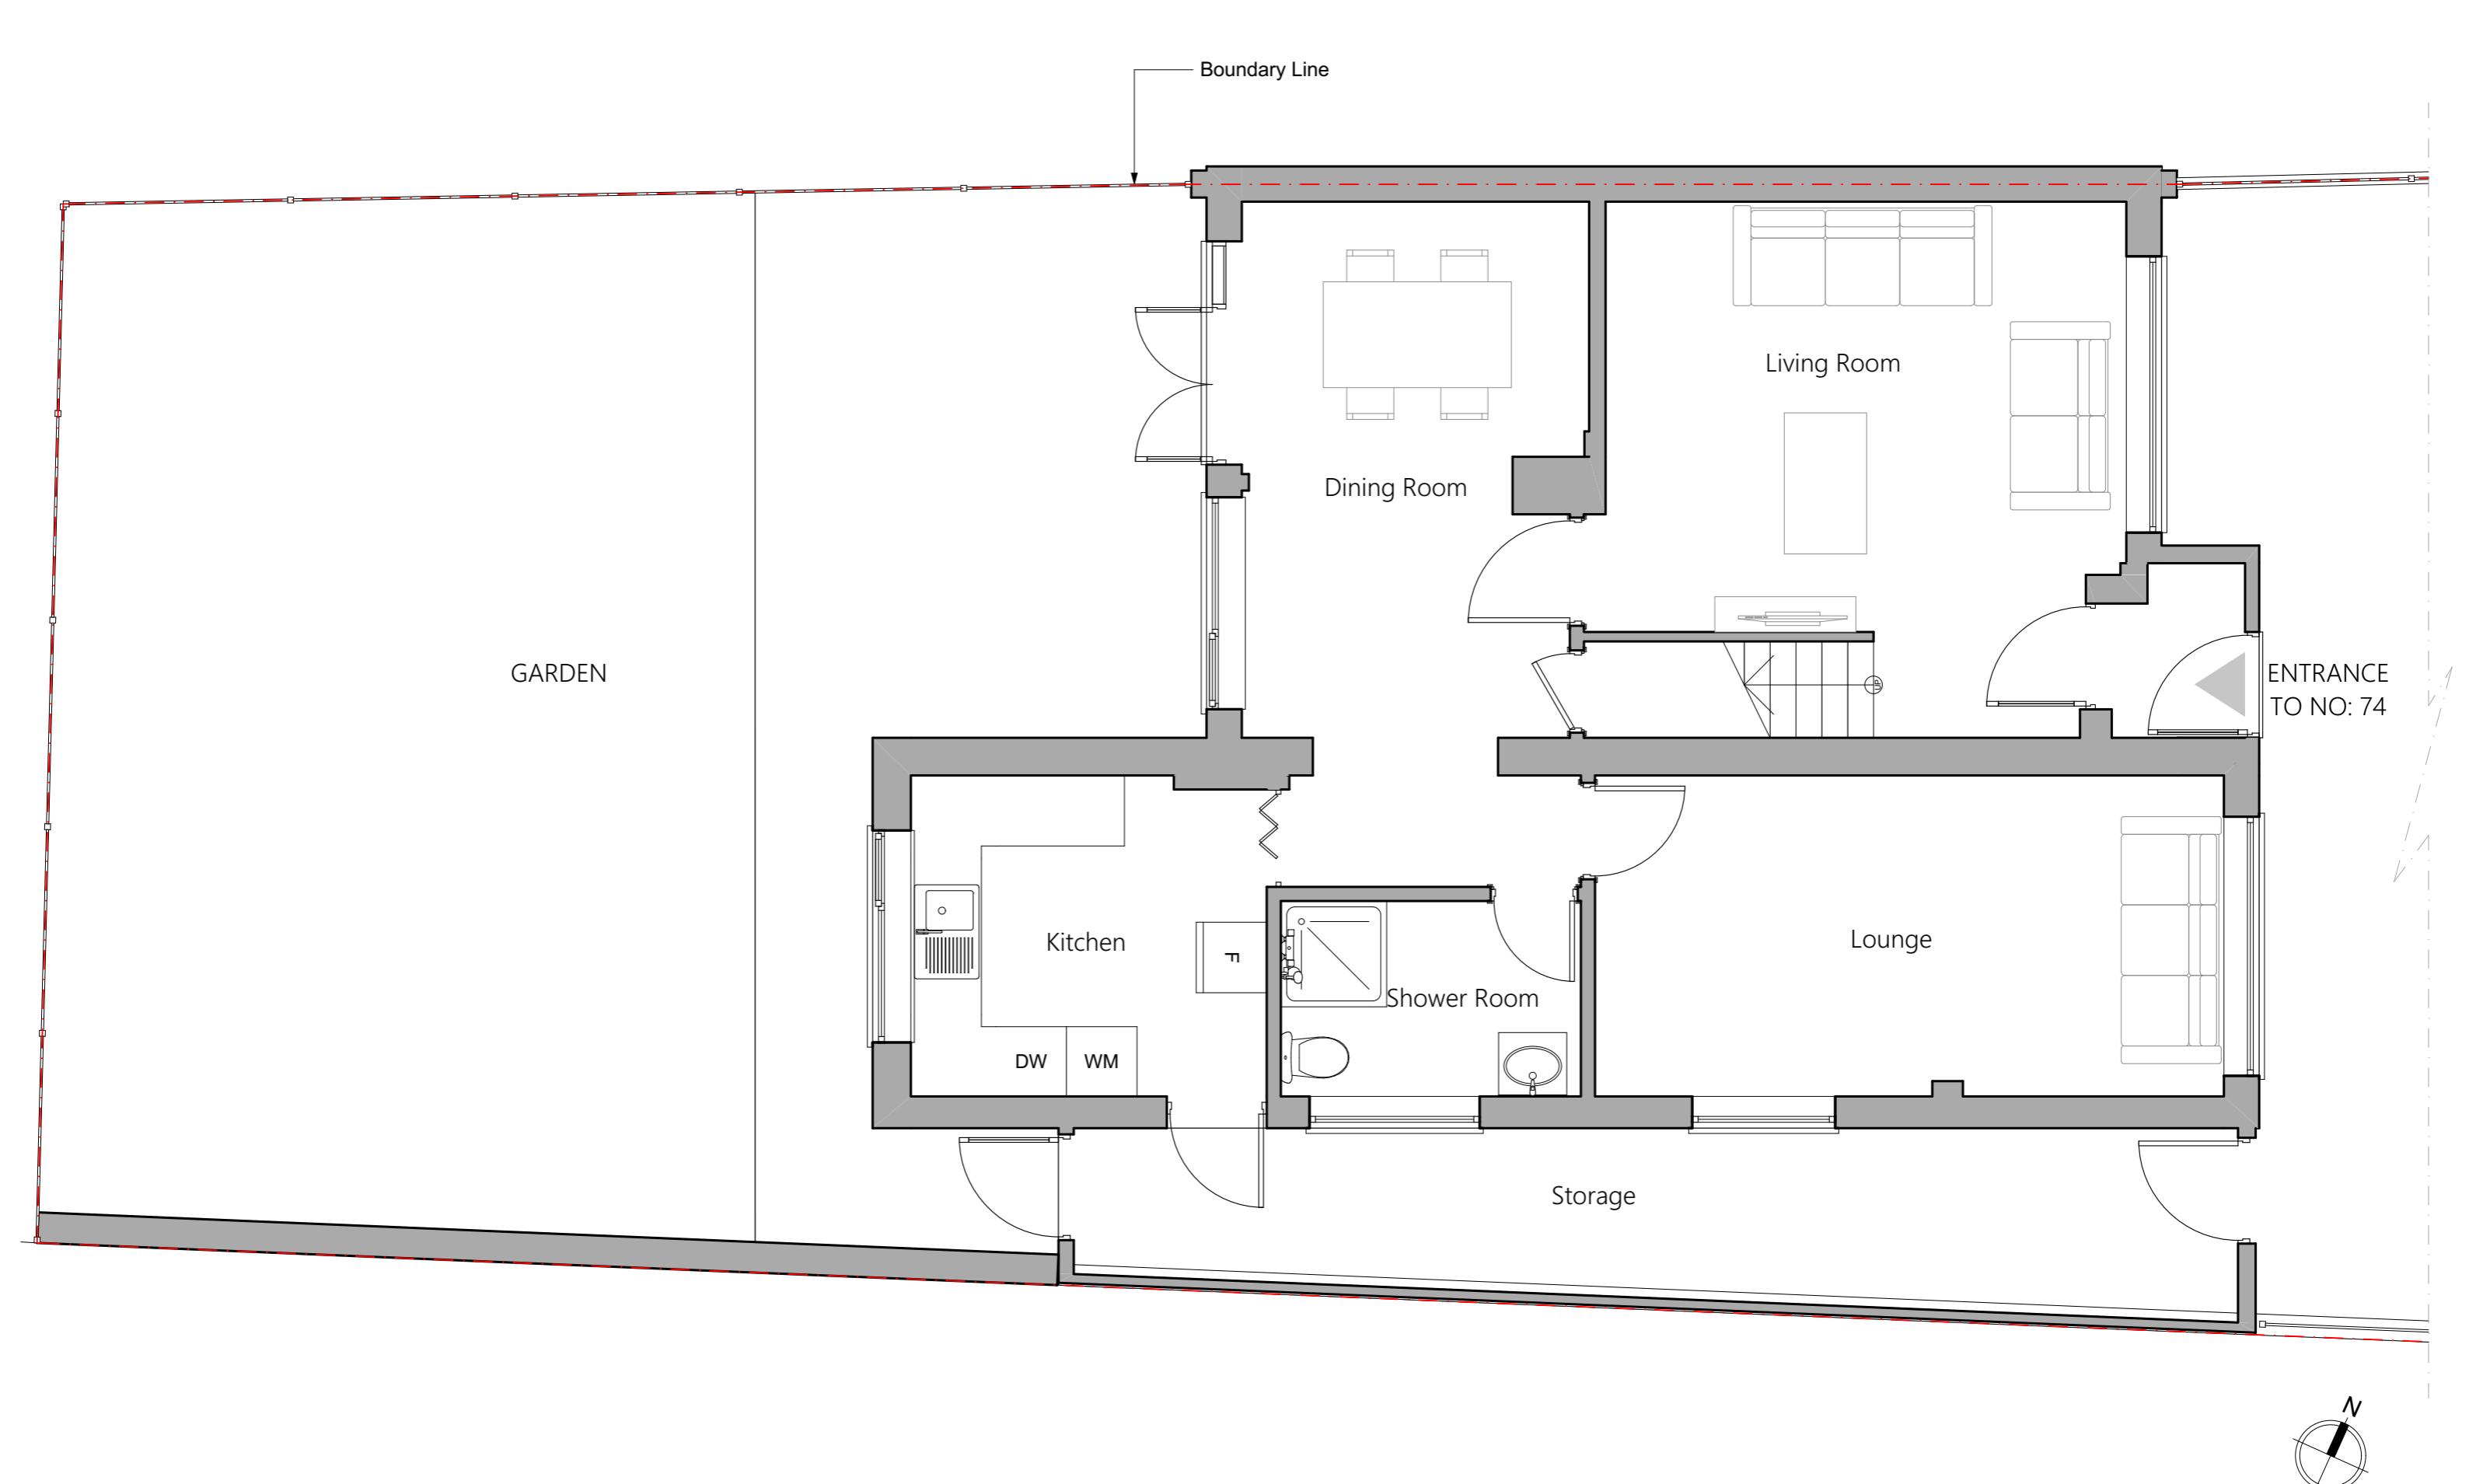

Existing Ground Floor Plan

Scale: 1:50

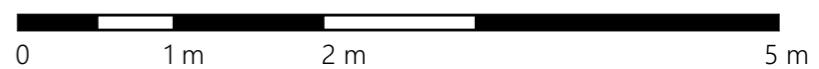

Status  
**S0**

Scale @ A3  
**1:50**

Purpose of Issue  
**Planning**

Originator  
**Express Planning**

Project Address

**74 Mahlon Avenue, Ruislip HA4  
6TE**


Checked by  
**MA**

Project Description  
**Erection of a part single-storey, part  
two-storey rear extension, a two-storey  
side extension and a front  
extension/porch**

Layout Title  
**Plans Existing  
0. GF-Existing Ground Floor  
Plan**


Drawing Number  
**140-  
HA46TE - GA - ZZ - 00 - DR - N/A - 300201**



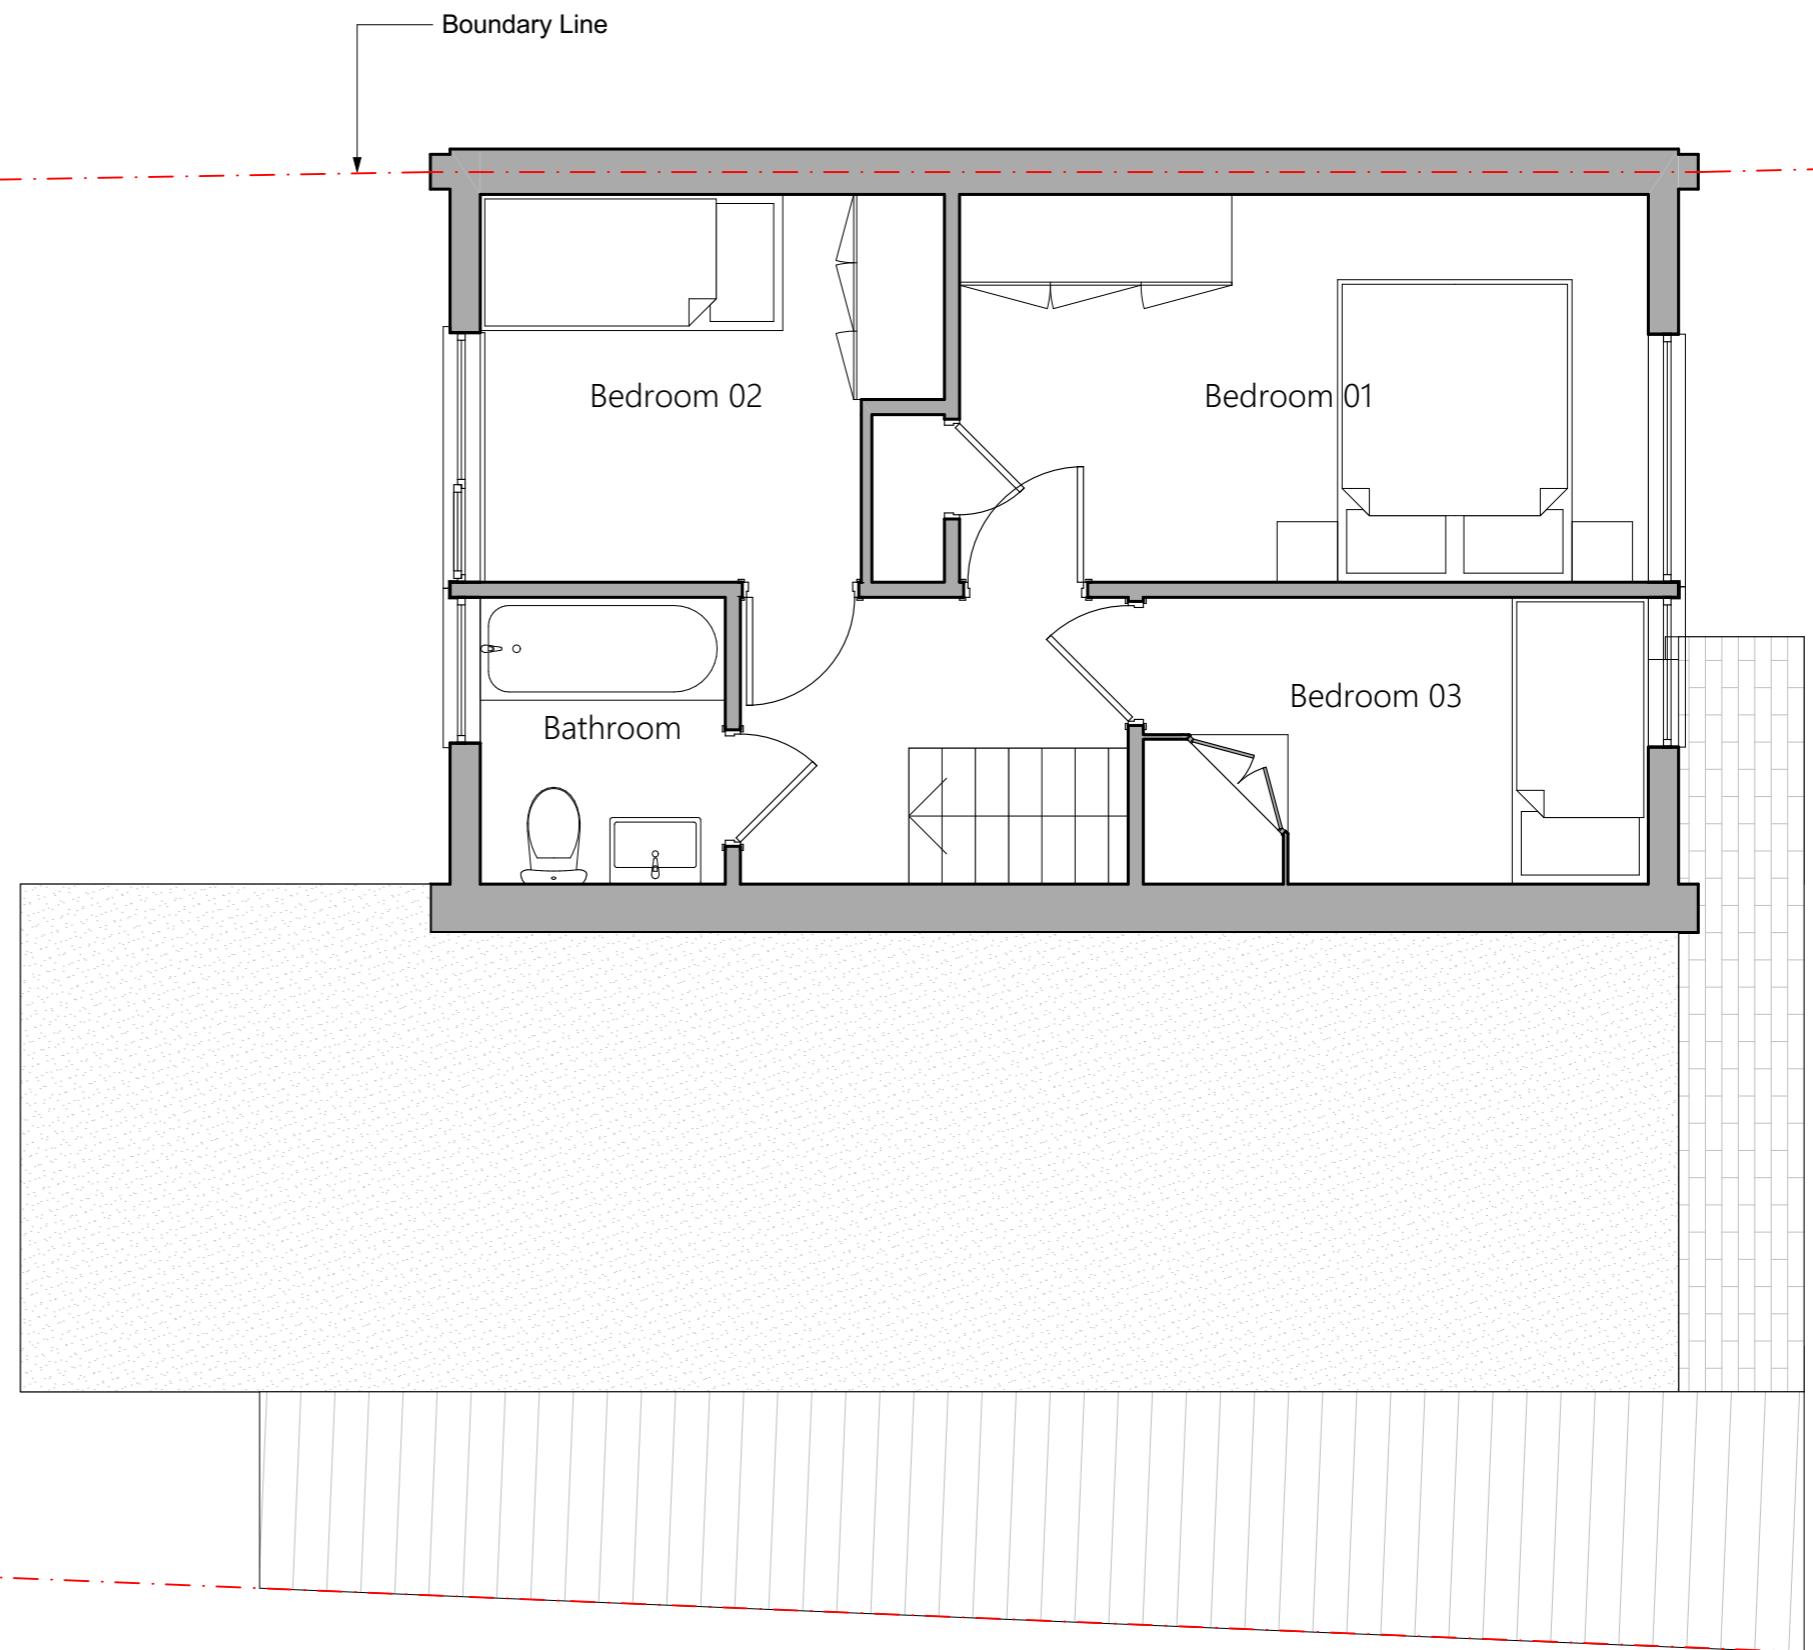


Existing First Floor Plan

Scale: 1:50

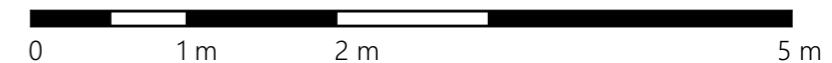


Boundary Line

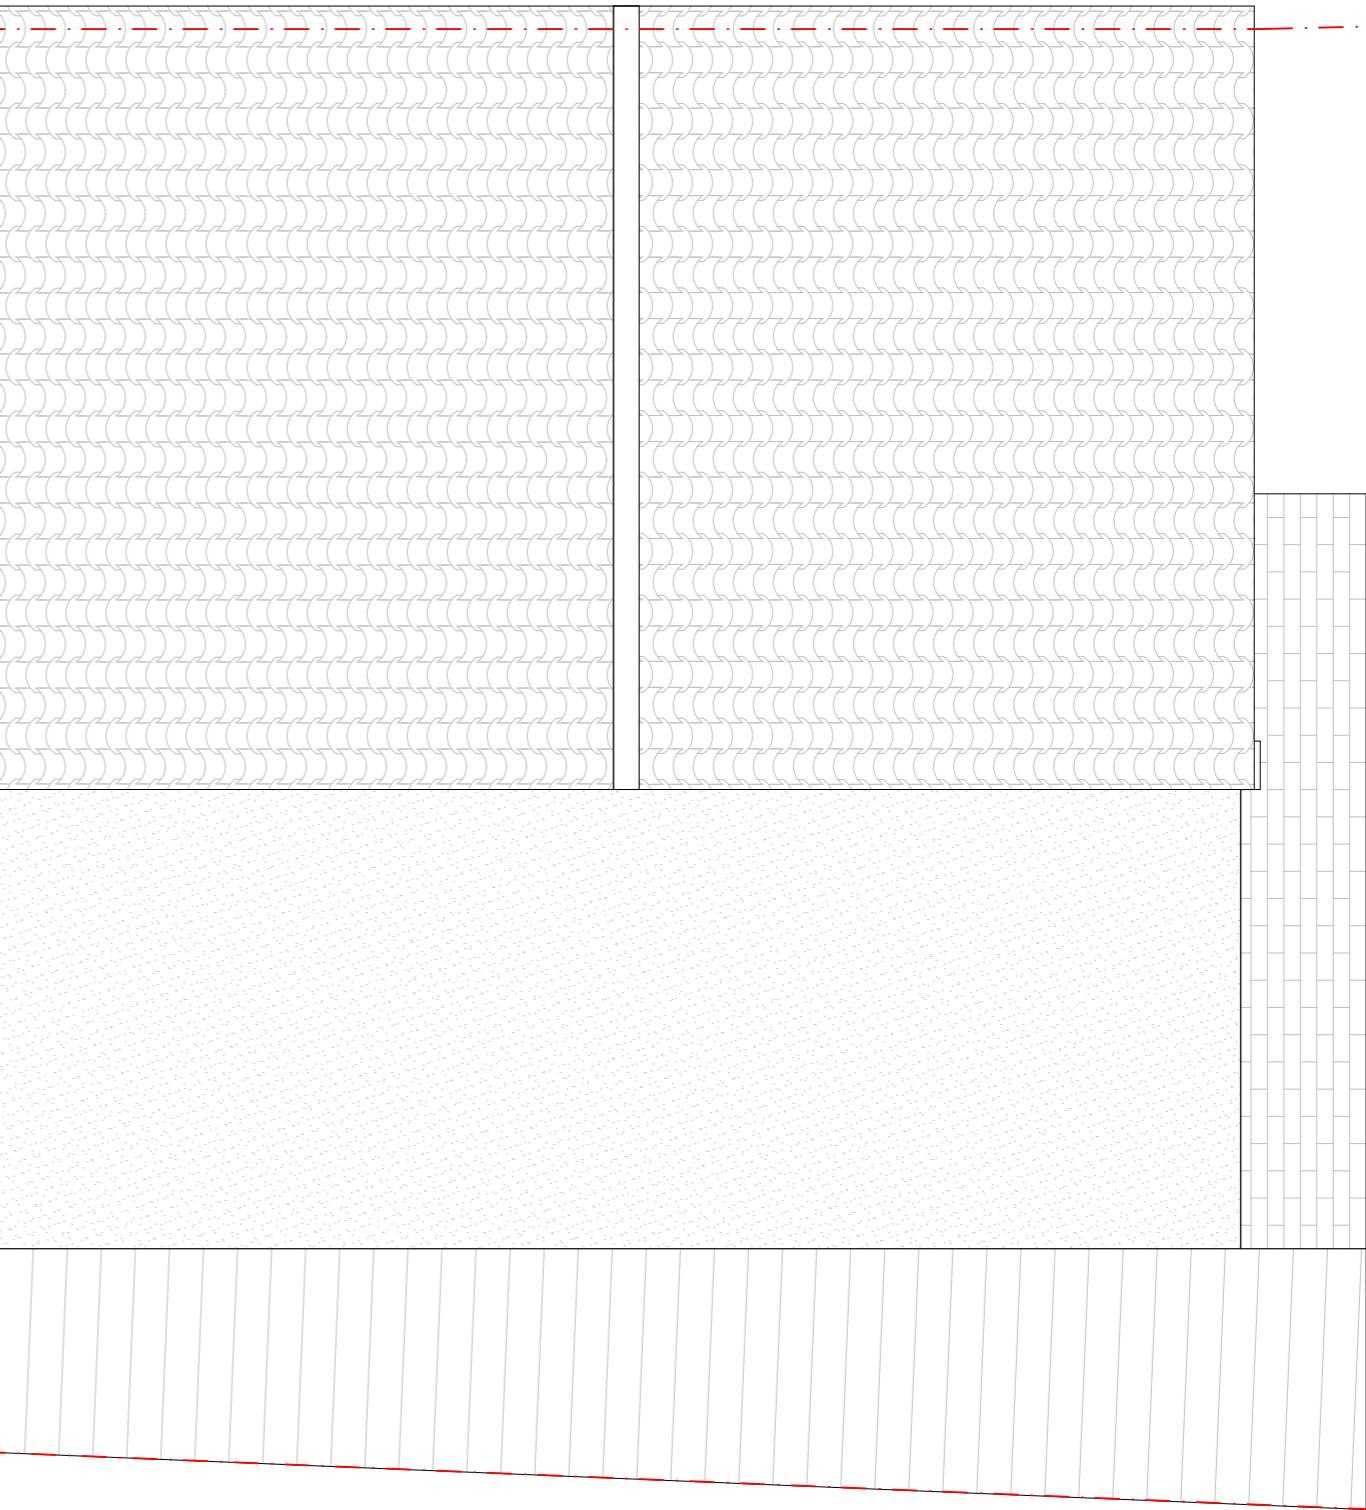

Existing Roof Plan

Scale: 1:50

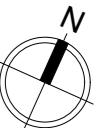

Status  
**S0**

Scale @ A3  
**1:50**

Purpose of Issue  
**Planning**

Originator  
**Express Planning**

Project Address

**74 Mahlon Avenue, Ruislip HA4  
6TE**

Checked by  
**MA**

Project Description


**Erection of a part single-storey, part  
two-storey rear extension, a two-storey  
side extension and a front  
extension/porch**

Layout Title

**Plans Existing  
2. RF-Existing Roof Plan**

Drawing Number


**project | originator | zone | level | type | role | number | rev**  
**140- - GA - ZZ - XX - DR - N/A - 300203**

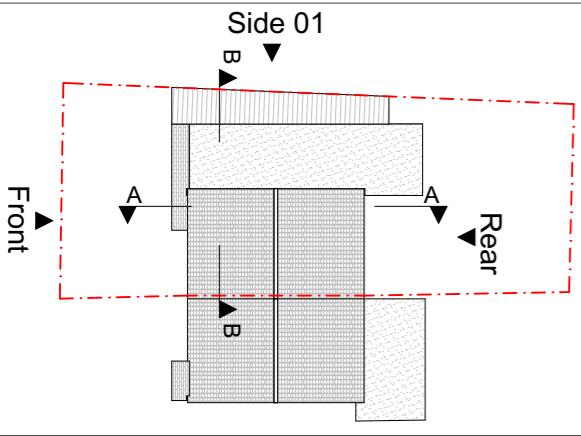


**Notes**  
 This drawing is prepared solely for design and planning submission purposes.  
 It is not intended or suitable for either Building Regulations or Construction  
 purposes and should not be used for such.  
 To be read in conjunction with all other relevant documentation and  
 drawings.  
 Express Planning to be immediately notified of discrepancies.  
 All dimensions to be cross-checked on-site prior to manufacture and  
 construction.  
 Express Planning accepts no liability for any expense, loss or damage arising  
 from any variation made to this drawing or in the execution of the work.  
 Copyright belongs to Express Planning Ltd.


74 Mahlon  
Avenue

72 Mahlon  
Avenue

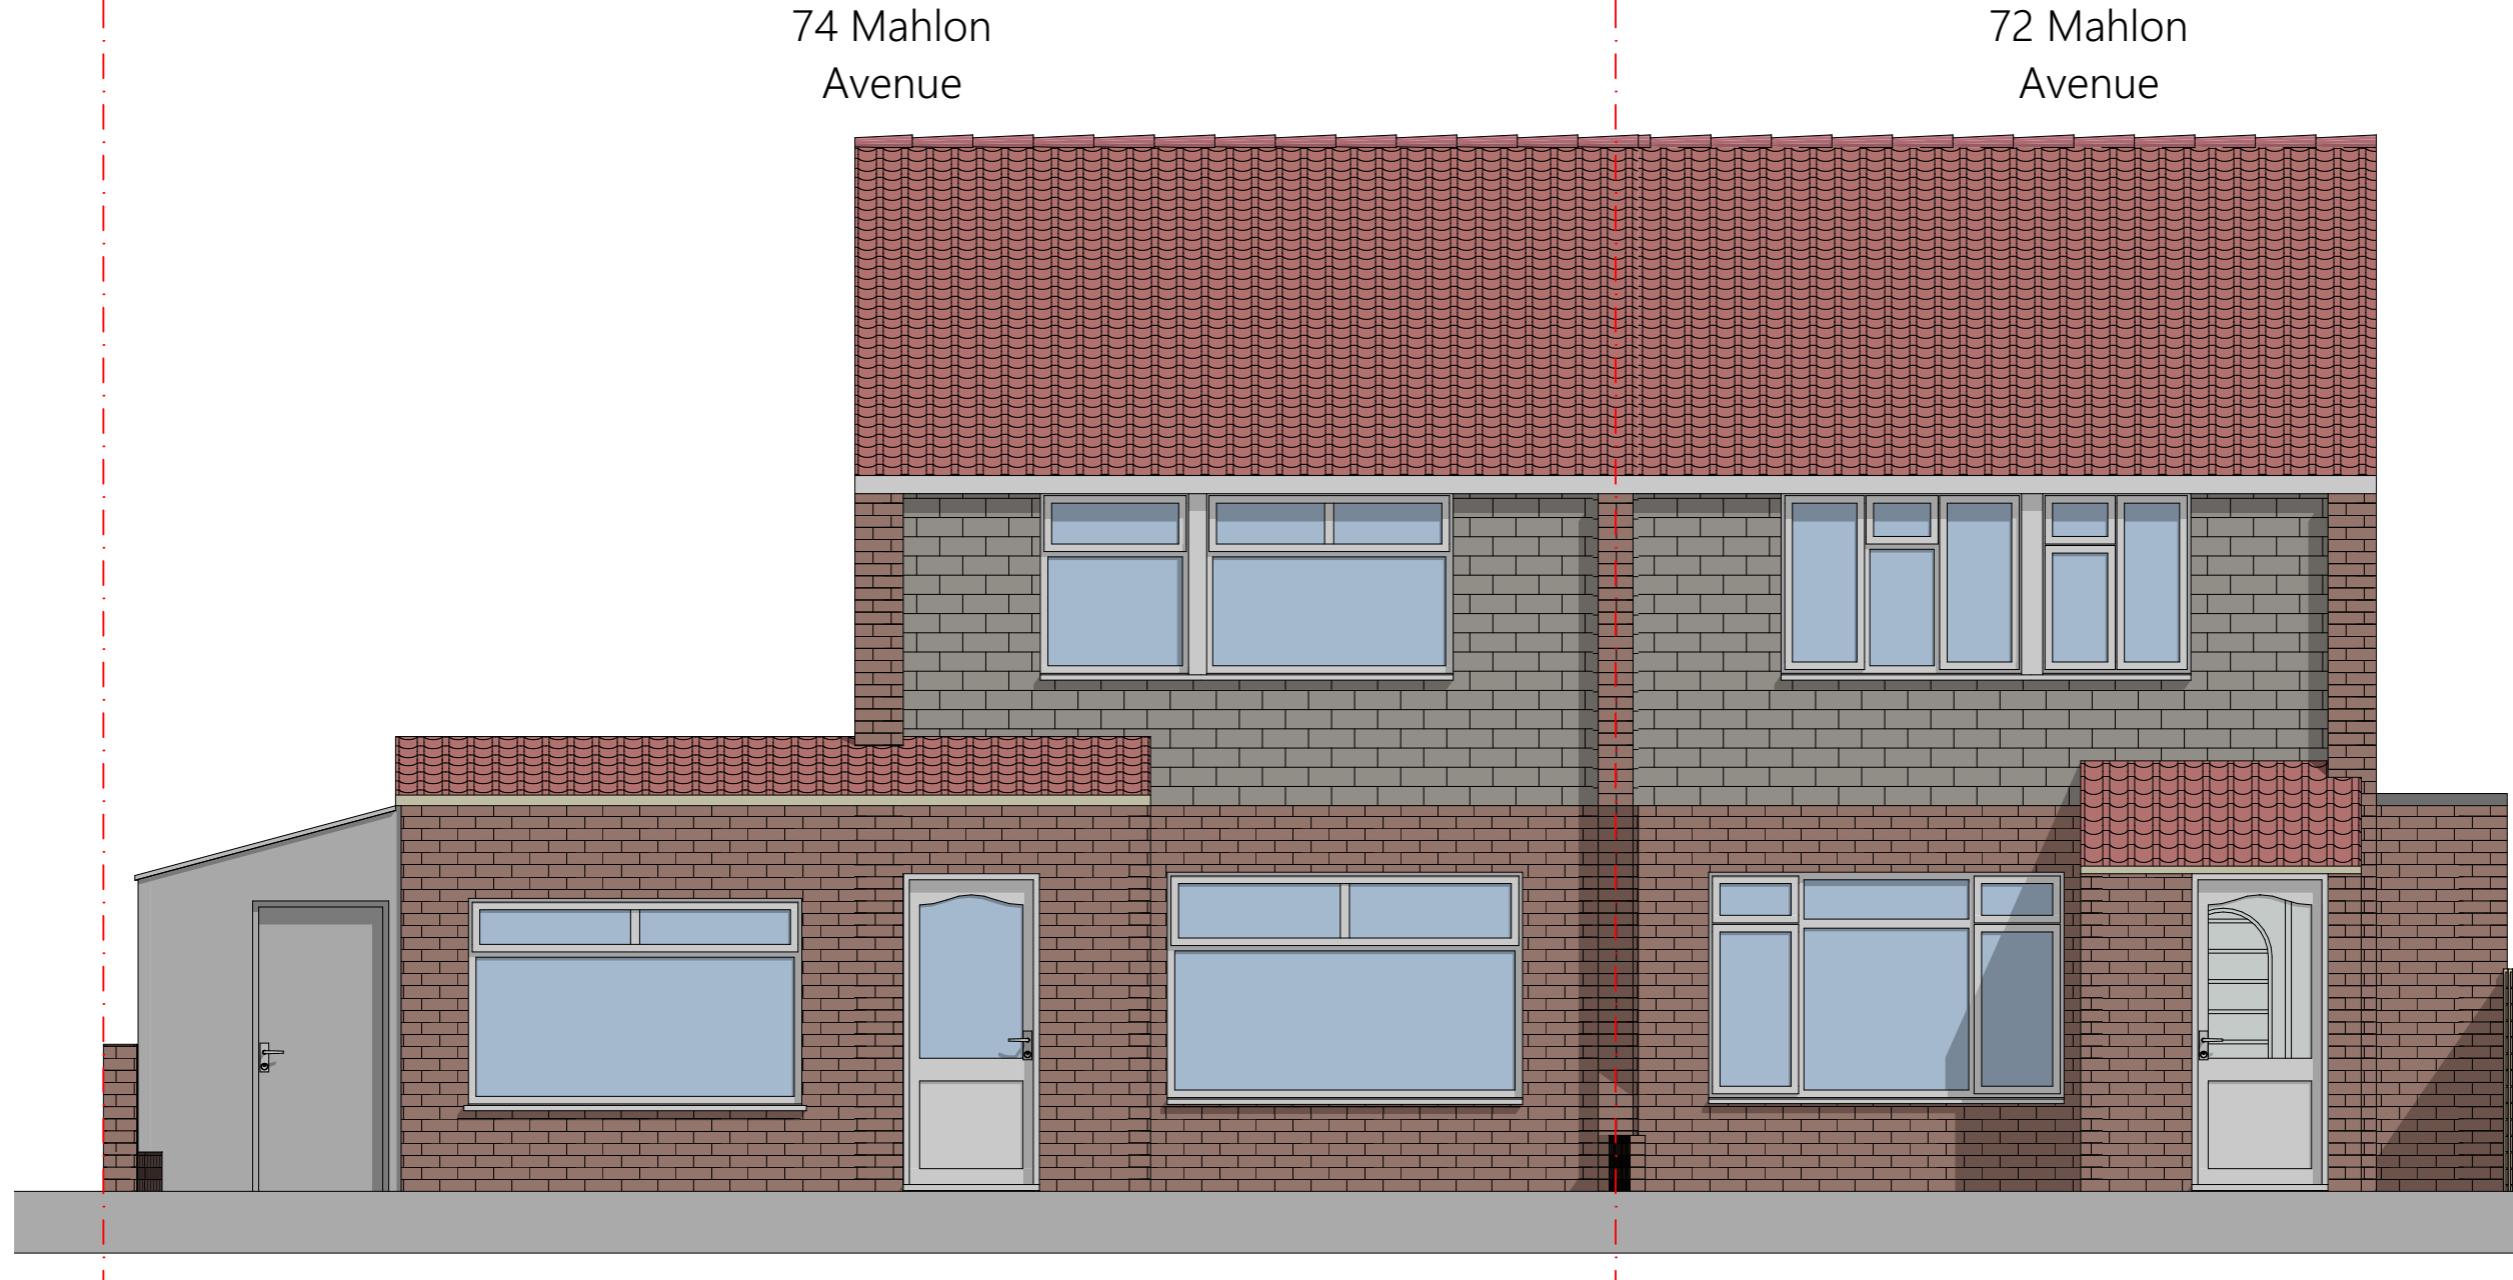

Existing Front Elevation  
Scale: 1:50

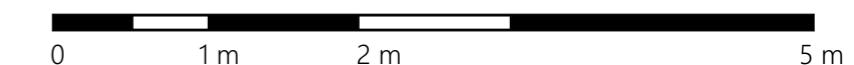

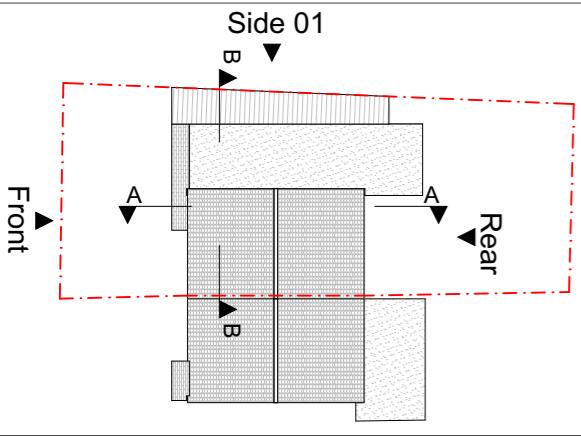

**Notes**  
 This drawing is prepared solely for design and planning submission purposes.  
 It is not intended or suitable for either Building Regulations or Construction  
 purposes and should not be used for such.  
 To be read in conjunction with all other relevant documentation and  
 drawings.  
 Express Planning to be immediately notified of discrepancies.  
 All dimensions to be cross-checked on-site prior to manufacture and  
 construction.  
 Express Planning accepts no liability for any expense, loss or damage arising  
 from any variation made to this drawing or in the execution of the work.  
 Copyright belongs to Express Planning Ltd.


72 Mahlon  
Avenue

74 Mahlon  
Avenue




Existing Rear Elevation  
Scale: 1:50



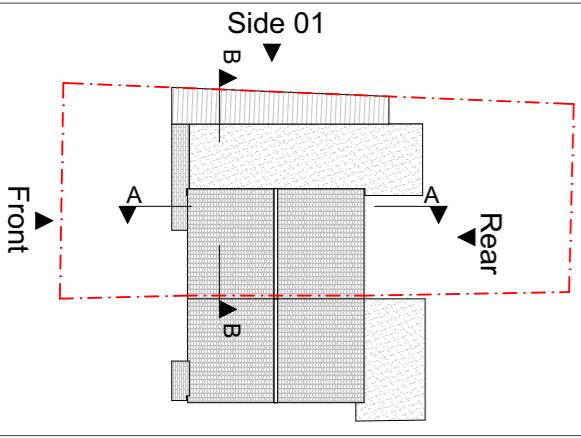


**Notes**  
 This drawing is prepared solely for design and planning submission purposes.  
 It is not intended or suitable for either Building Regulations or Construction  
 purposes and should not be used for such.  
 To be read in conjunction with all other relevant documentation and  
 drawings.  
 Express Planning to be immediately notified of discrepancies.  
 All dimensions to be cross-checked on-site prior to manufacture and  
 construction.  
 Express Planning accepts no liability for any expense, loss or damage arising  
 from any variation made to this drawing or in the execution of the work.  
 Copyright belongs to Express Planning Ltd.

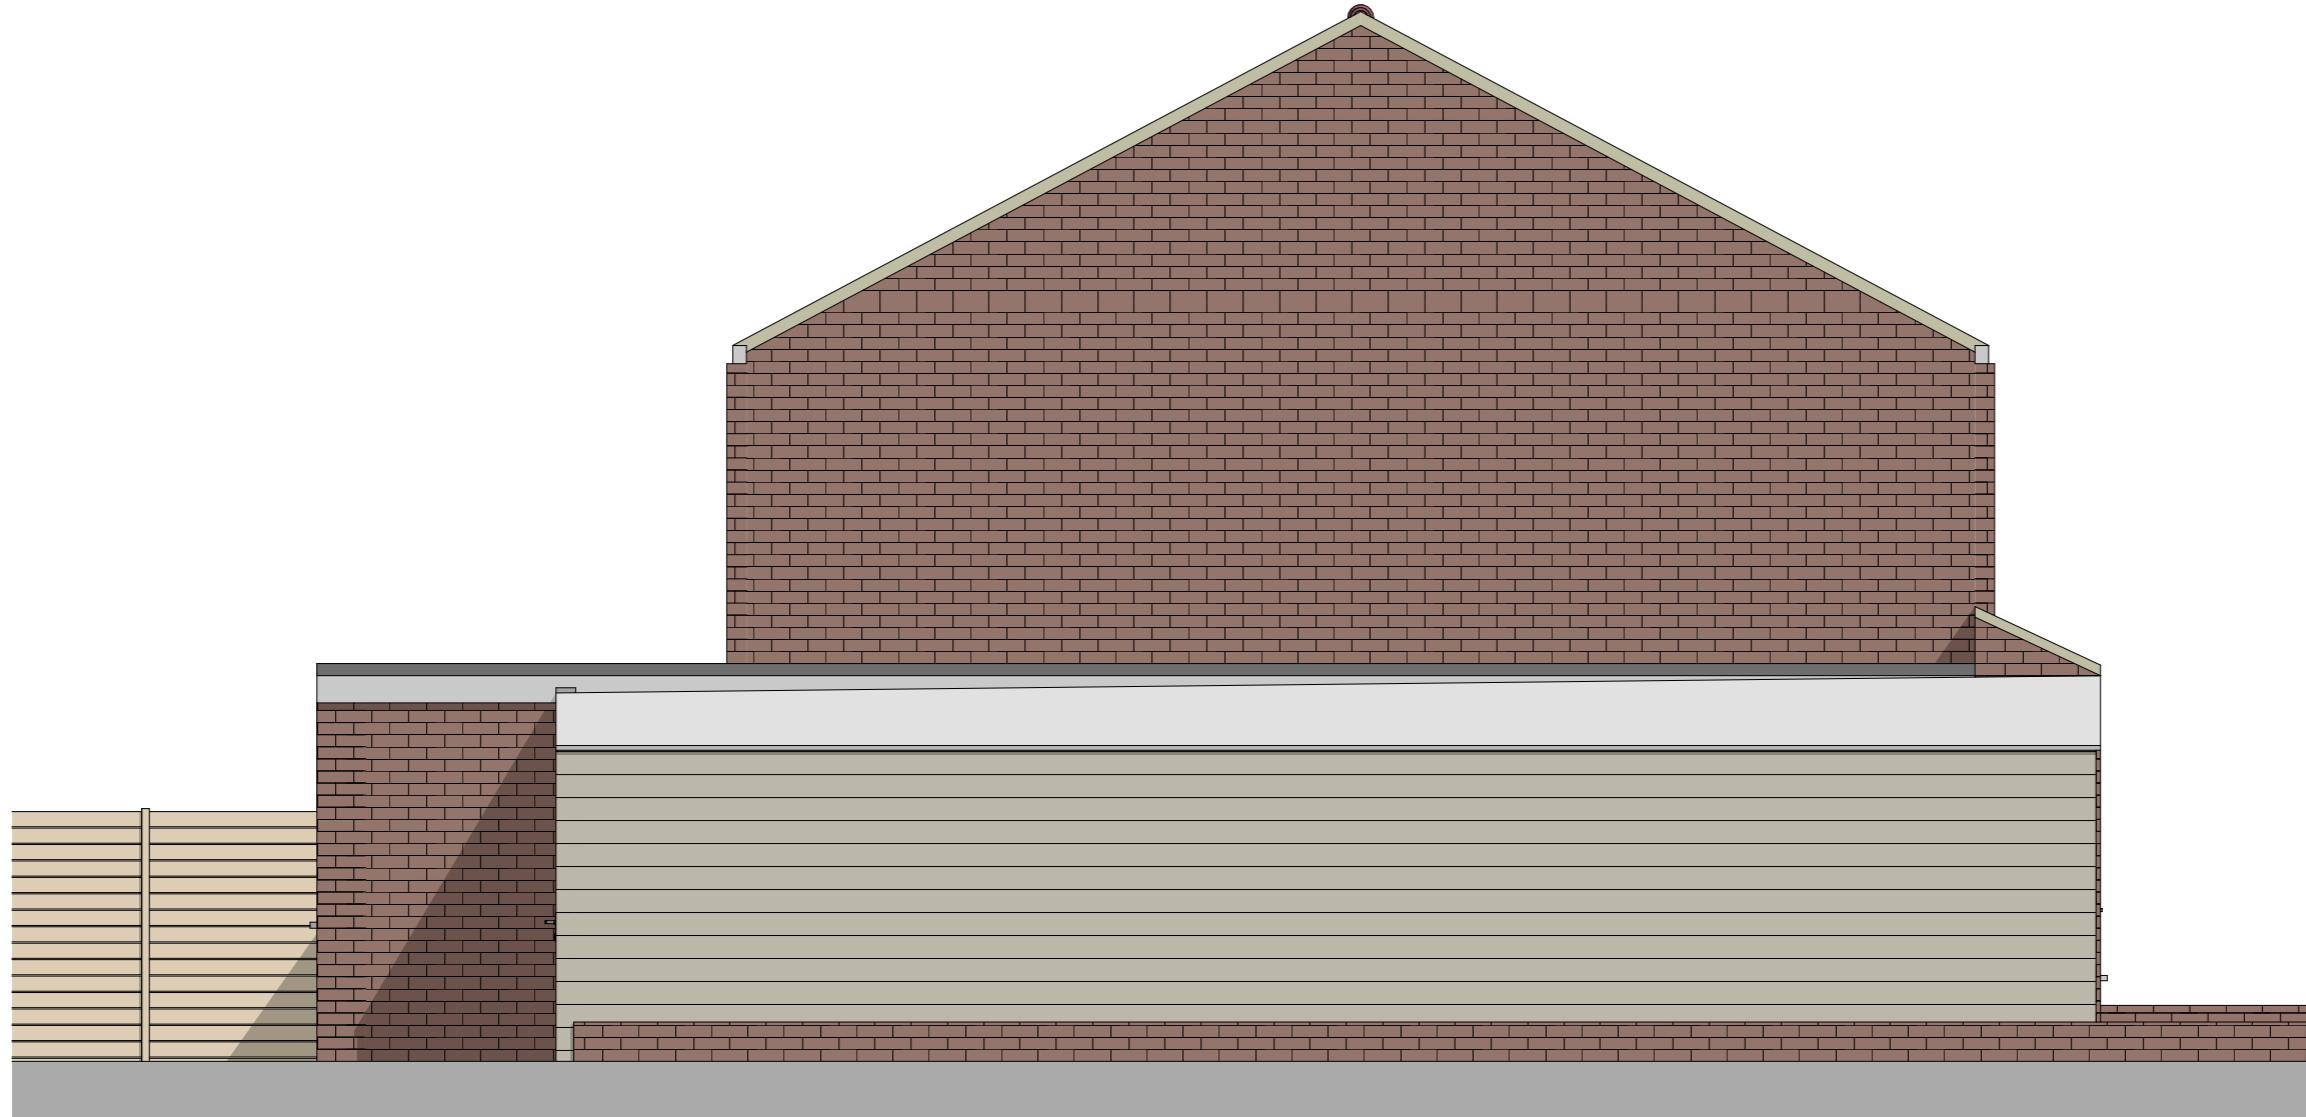



Existing Side 01 Elevation  
 Scale: 1:50




<b>EXPRESS PLANNING</b>	Status <b>S0</b>	Scale @ A3 <b>1:50</b>	Purpose of Issue <b>Planning</b>	Originator <b>Express Planning</b>	Project Address <b>74 Mahlon Avenue, Ruislip HA4 6TE</b>	Project Description <b>Erection of a part single-storey, part two-storey rear extension, a two-storey side extension and a front extension/porch</b>	Layout Title <b>Elevations Existing</b>	Drawing Number <b>140-HA46TE - GA - ZZ - XX - DR - N/A - 300303</b>
	Project No: <b>140-HA46TE</b>	Date <b>13 December 2022</b>		Checked by <b>MA</b>			Layout Title <b>Existing Side 01 Elevation</b>	

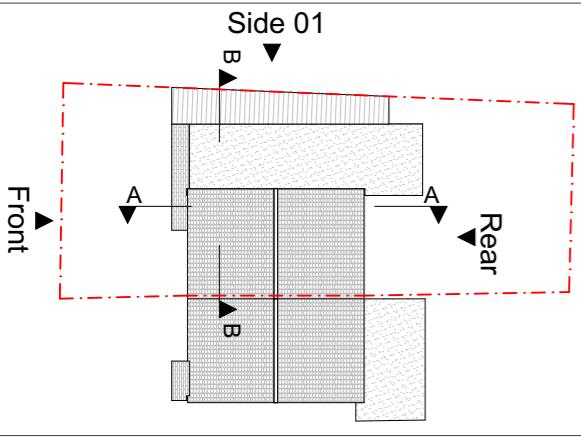

**Notes**  
 This drawing is prepared solely for design and planning submission purposes.  
 It is not intended or suitable for either Building Regulations or Construction  
 purposes and should not be used for such.  
 To be read in conjunction with all other relevant documentation and  
 drawings.  
 Express Planning to be immediately notified of discrepancies.  
 All dimensions to be cross-checked on-site prior to manufacture and  
 construction.  
 Express Planning accepts no liability for any expense, loss or damage arising  
 from any variation made to this drawing or in the execution of the work.  
 Copyright belongs to Express Planning Ltd.

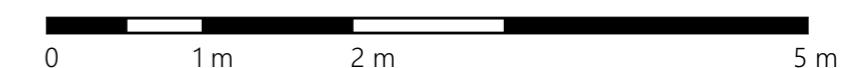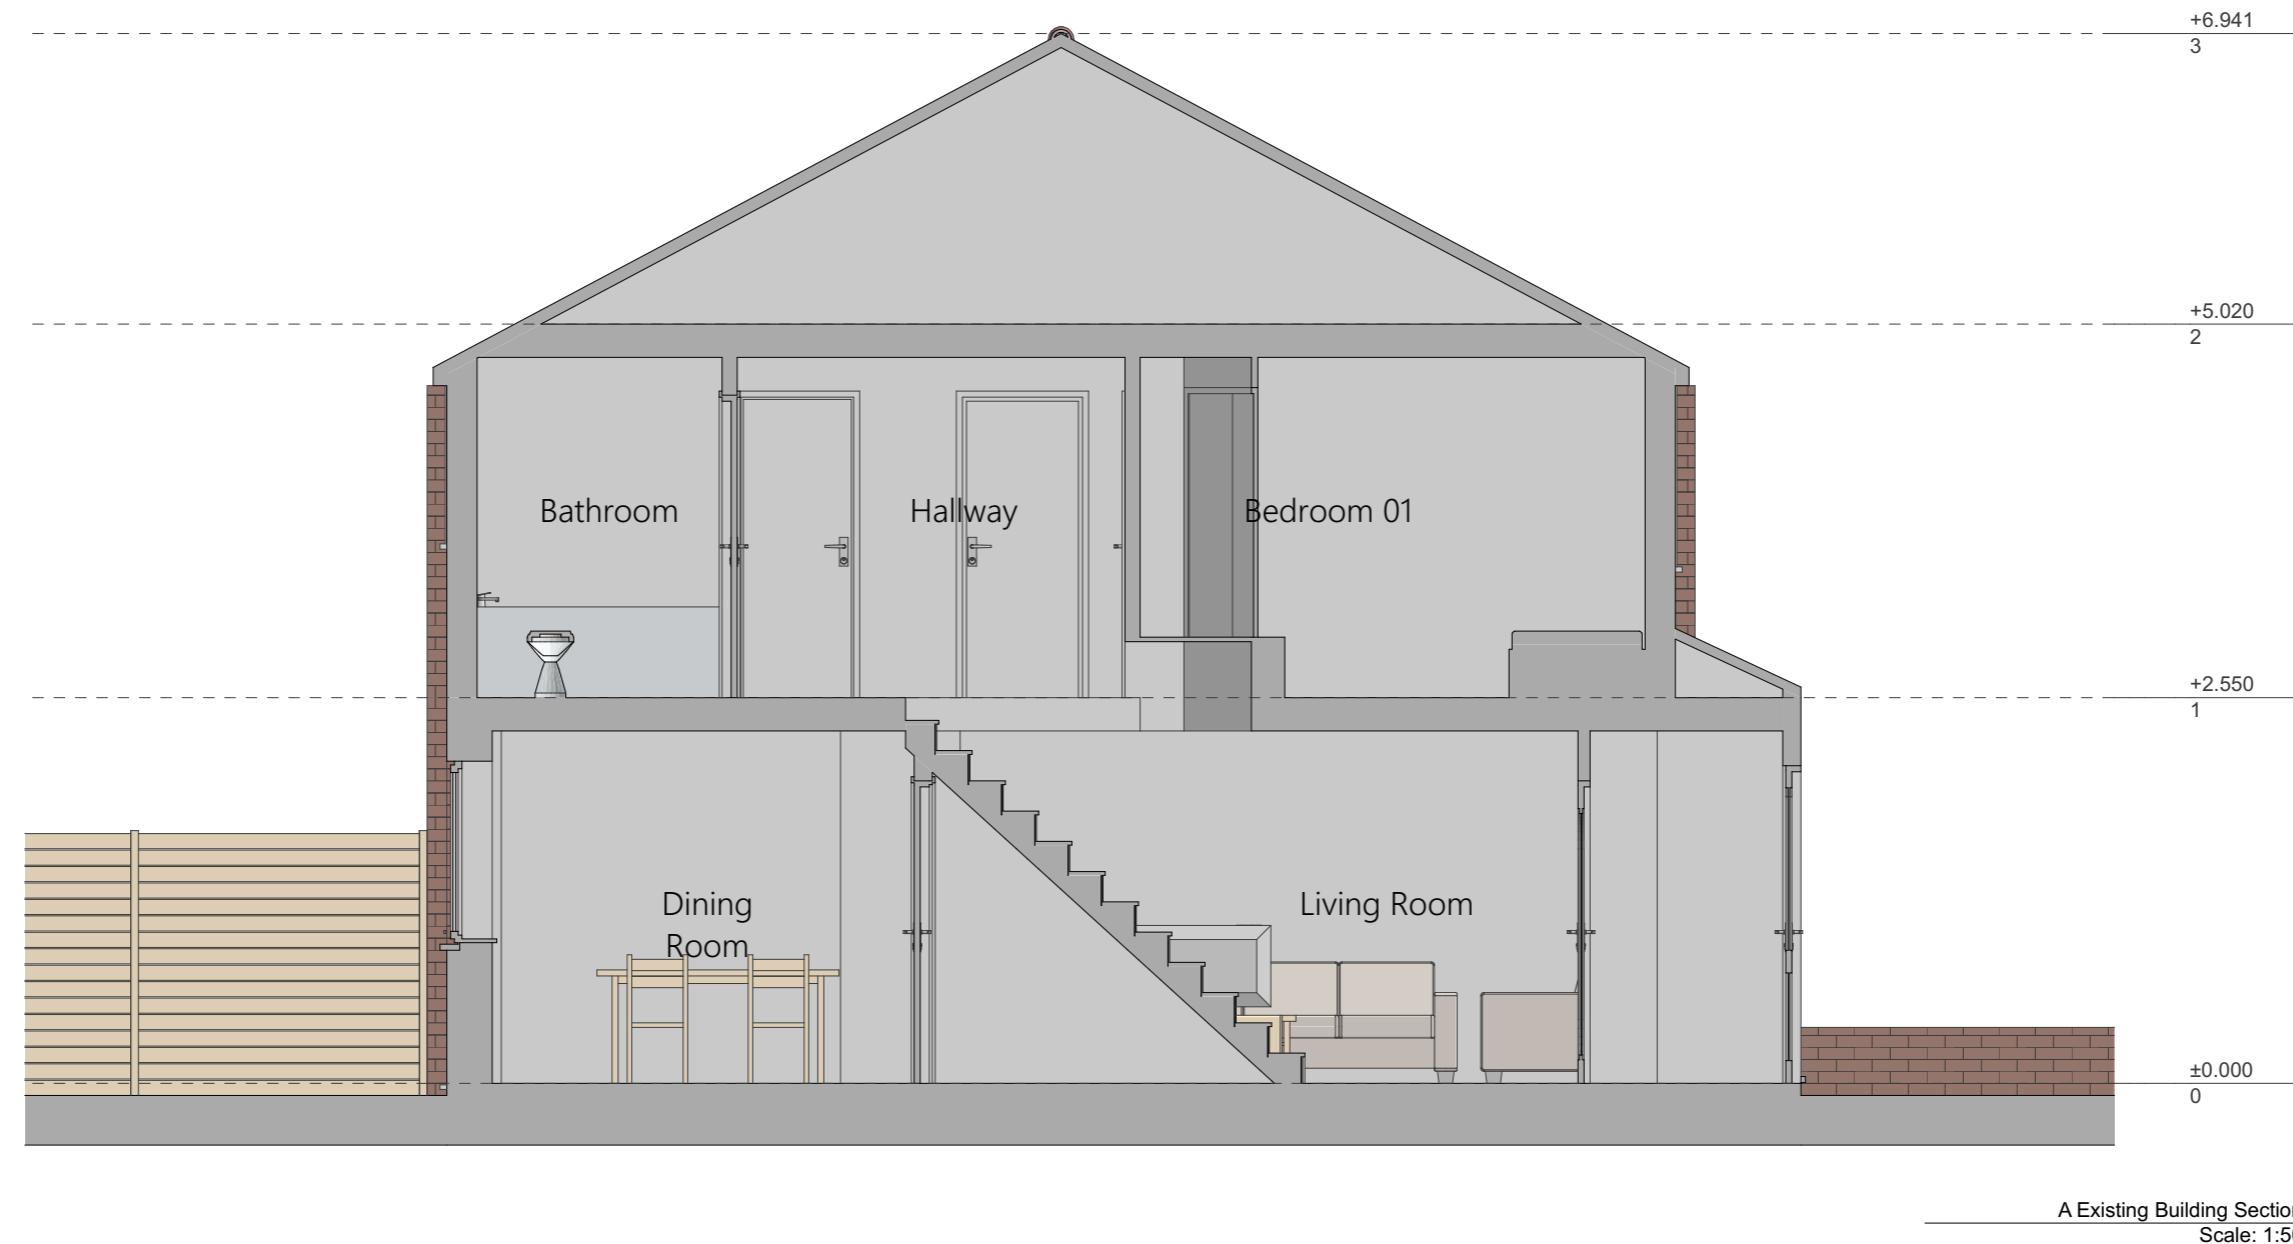

<b>EXPRESS PLANNING</b>	Status <b>S0</b>	Scale @ A3 <b>1:50</b>	Purpose of Issue <b>Planning</b>	Originator <b>Express Planning</b>	Project Address <b>74 Mahlon Avenue, Ruislip HA4 6TE</b>	Project Description <b>Erection of a part single-storey, part two-storey rear extension, a two-storey side extension and a front extension/porch</b>	Layout Title <b>Sections Existing Existing Section AA</b>	Drawing Number <b>project   originator   zone   level   type   role   number   rev</b> <b>140- HA46TE - GA - ZZ - XX - DR - N/A - 300401</b>
				Checked by <b>MA</b>				

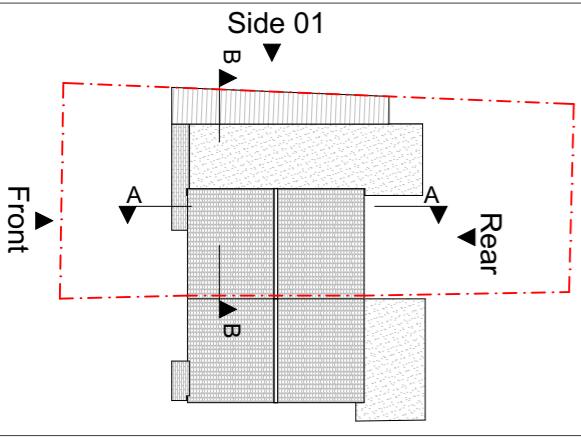

**Notes**  
 This drawing is prepared solely for design and planning submission purposes.  
 It is not intended or suitable for either Building Regulations or Construction purposes and should not be used for such.  
 To be read in conjunction with all other relevant documentation and drawings.  
 Express Planning to be immediately notified of discrepancies.  
 All dimensions to be cross-checked on-site prior to manufacture and construction.  
 Express Planning accepts no liability for any expense, loss or damage arising from any variation made to this drawing or in the execution of the work.  
 Copyright belongs to Express Planning Ltd.

