



Status	Scale @ A3	Purpose of Issue	Originator	Project Address	Project Description	Layout Title	Drawing Number
S0	1:100	Planning	Express Planning	74 Mahlon Avenue, Ruislip HA4 6TE	Erection of a part single-storey, part two-storey rear extension, a two-storey side extension and a front extension/porch	Site Plans Proposed Site Plan	project originator zone level type role number rev 140-HA46TE - GA - ZZ - XX - DR - N/A - 4001

EXPRESS PLANNING

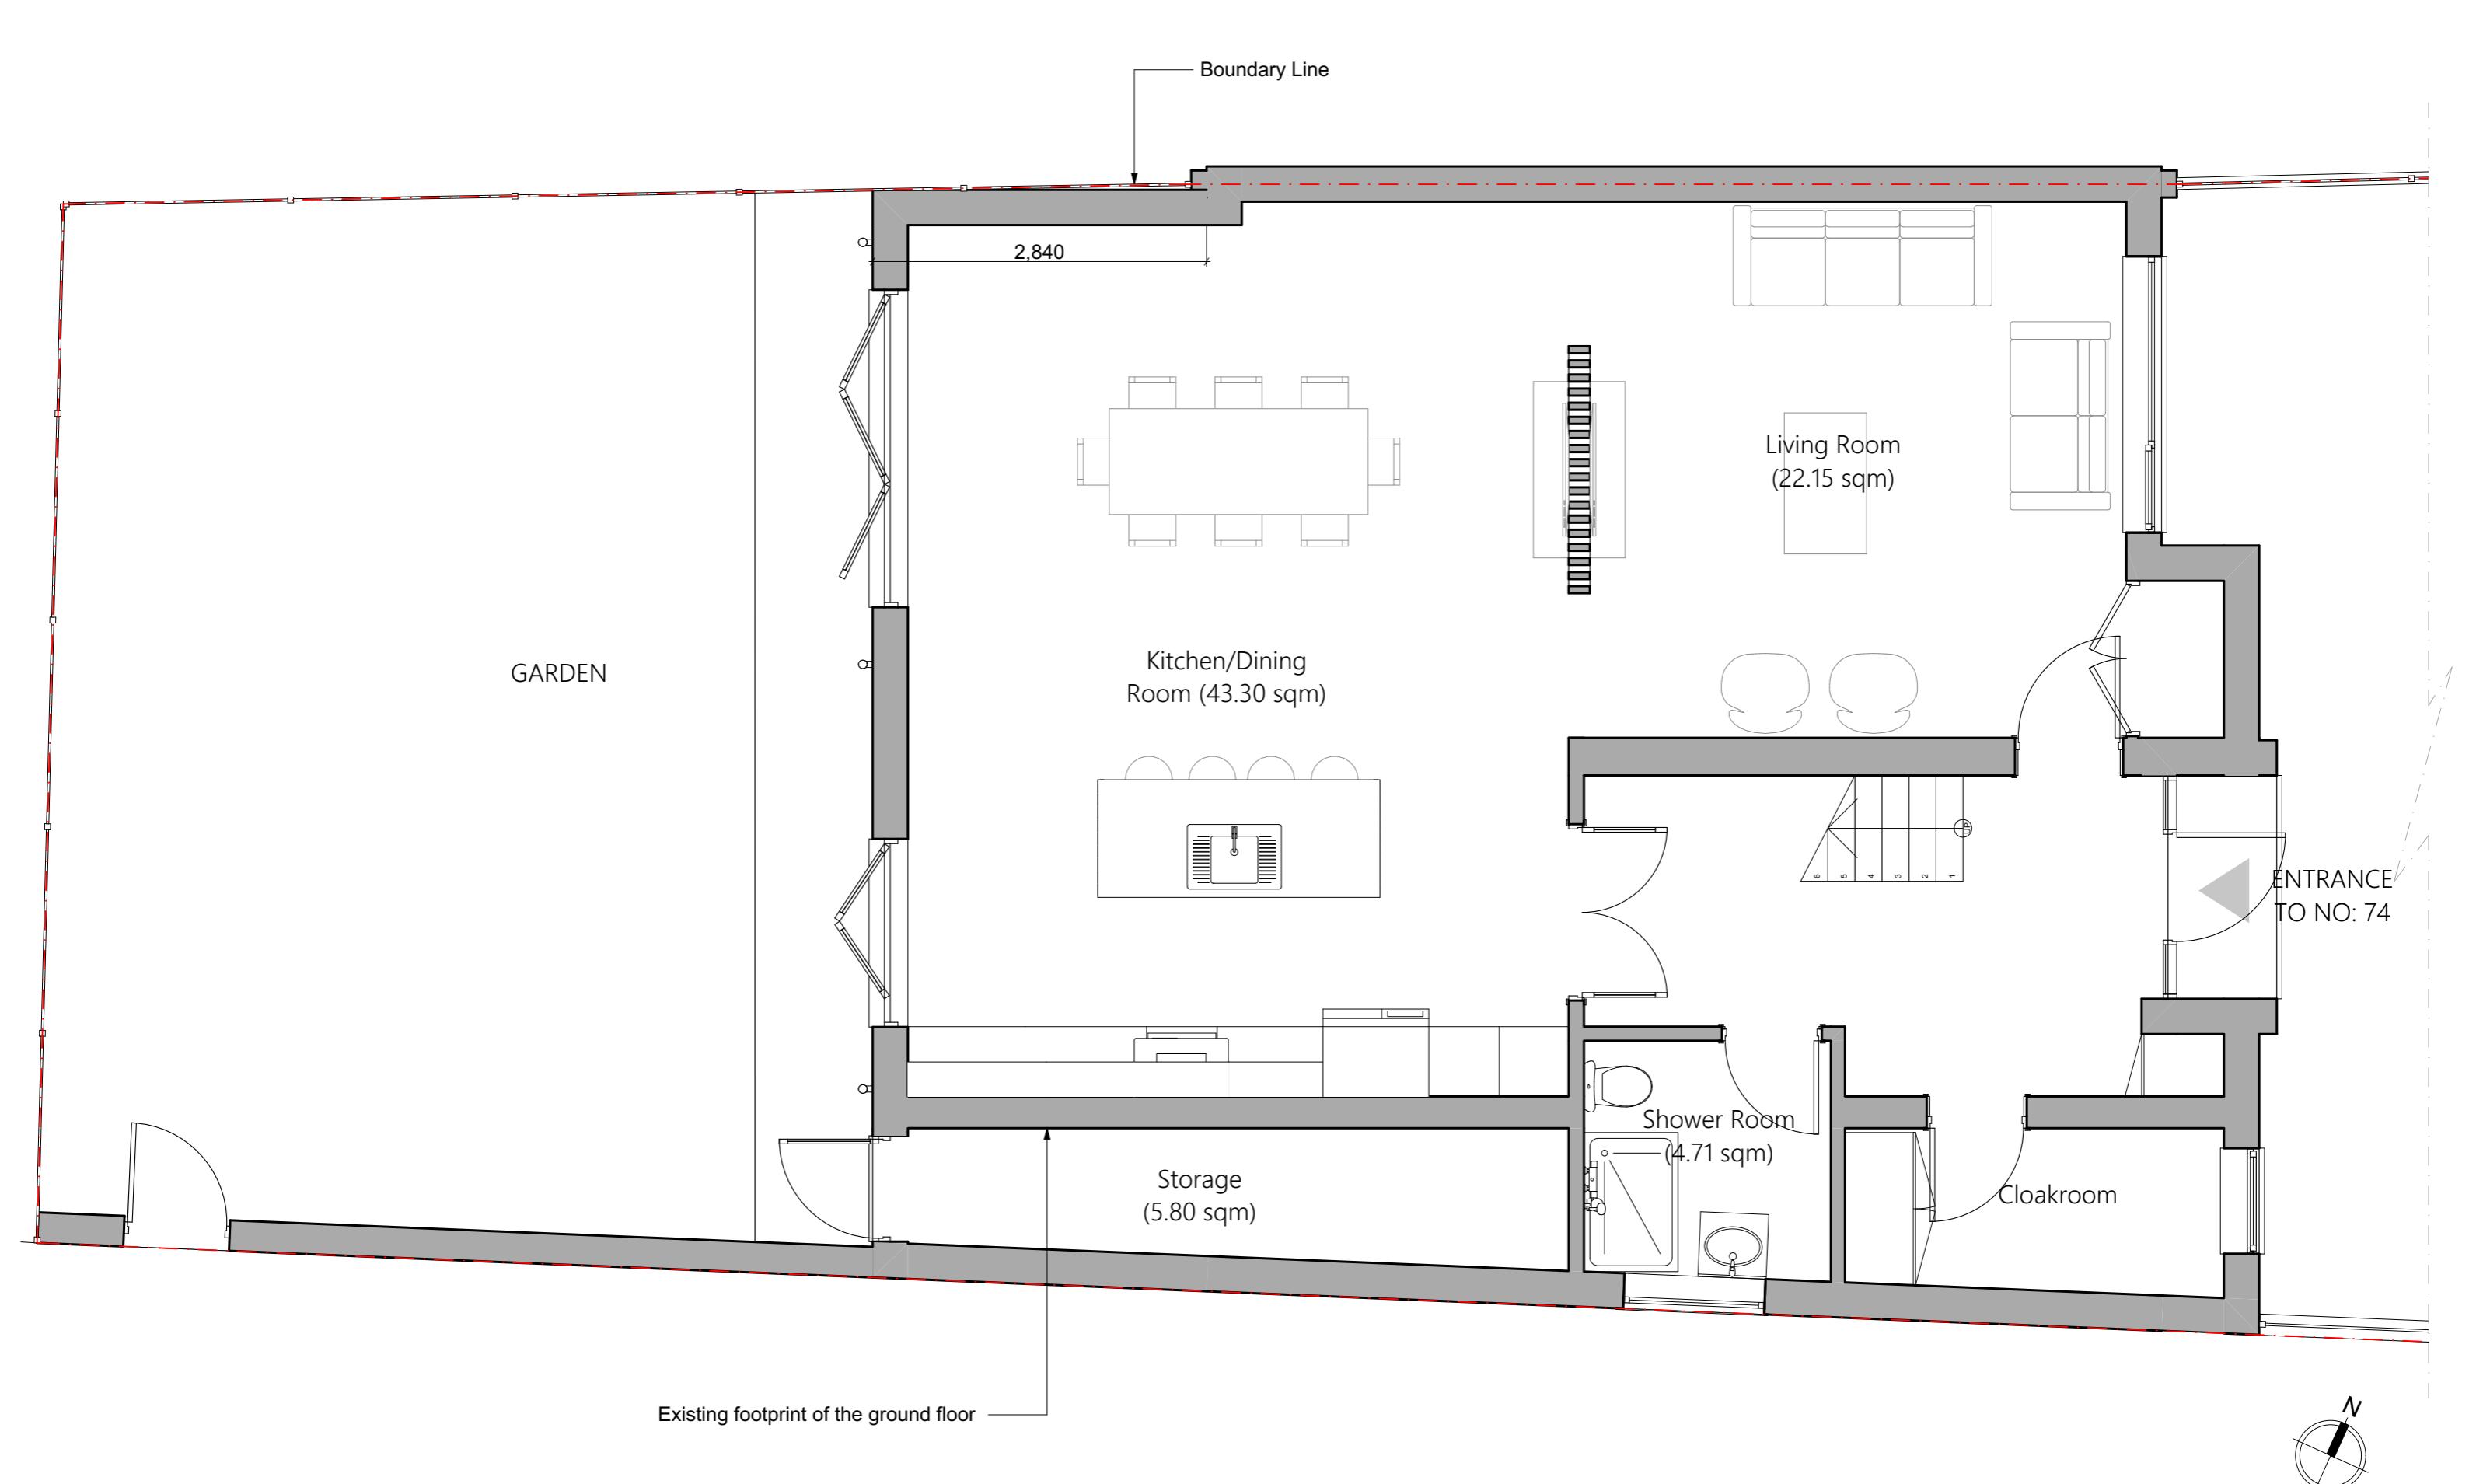

Proposed Ground Floor Plan

Scale: 1:50

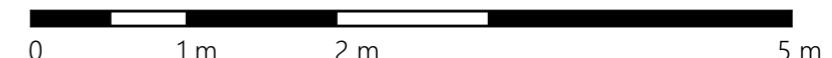

Status
S0

Scale @ A3
1:50

Purpose of Issue
Planning

Originator
Express Planning

Project Address

74 Mahlon Avenue, Ruislip HA4 6TE

Checked by
MA

Project Description

Erection of a part single-storey, part two-storey rear extension, a two-storey side extension and a front extension/porch


Layout Title

**Plans Proposed
0. GF-Proposed Ground Floor Plan**

Drawing Number


140-HA46TE - GA - ZZ - 00 - DR - N/A - 401101


rev

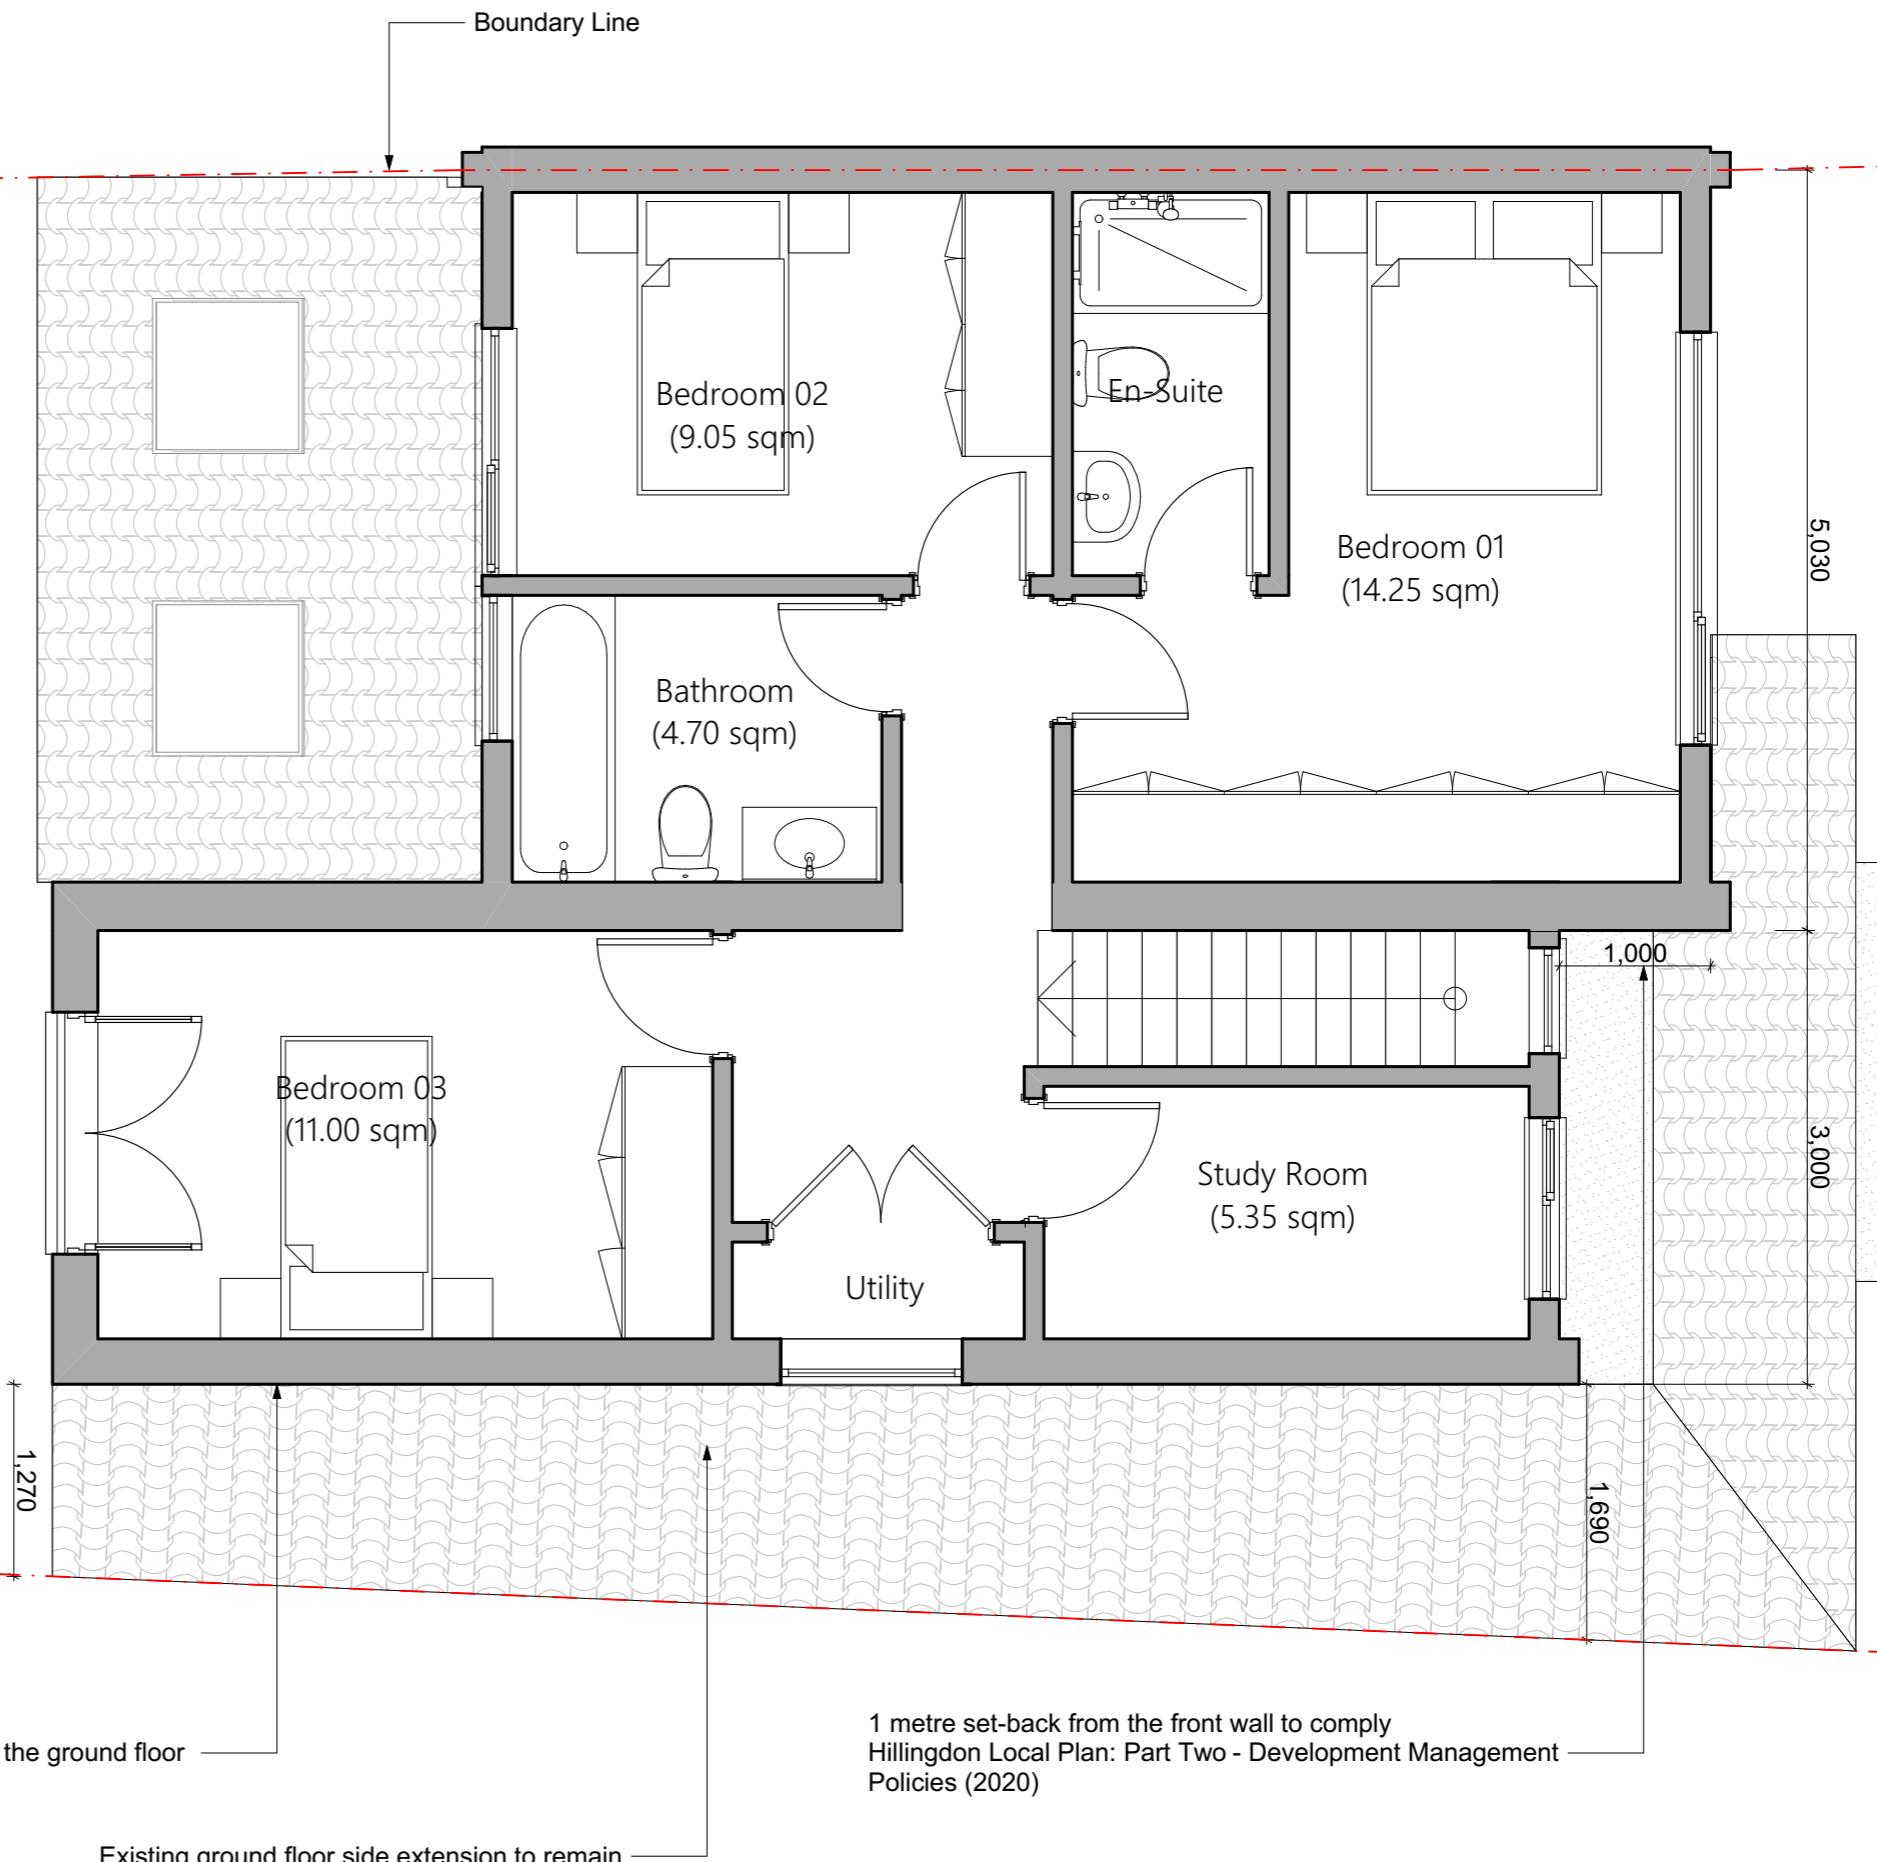

Proposed First Floor Plan



Scale: 1:50


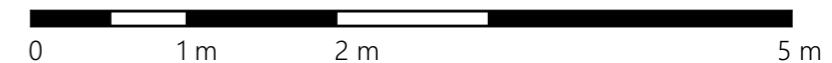


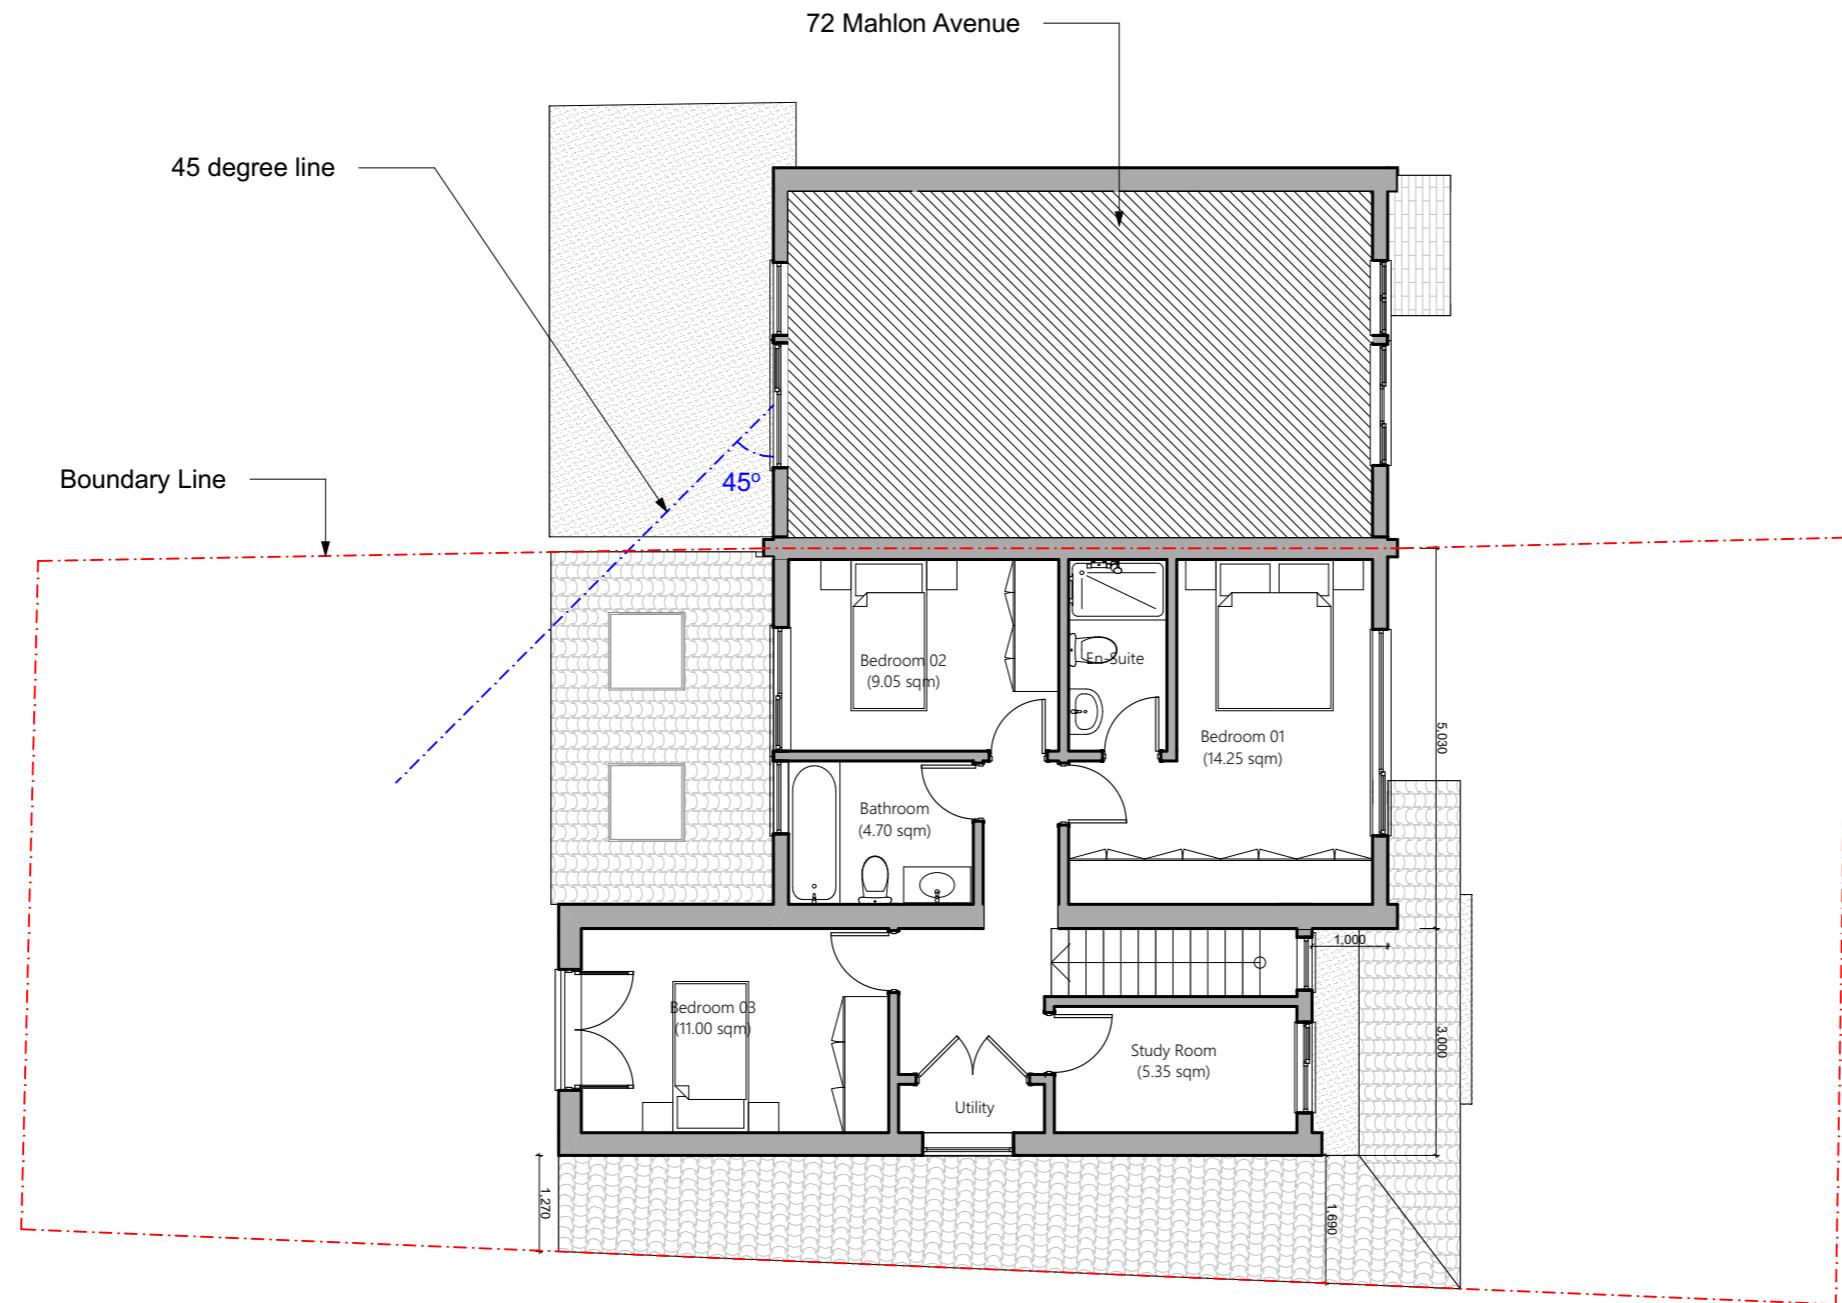

Proposed First Floor Plan

Scale: 1:100

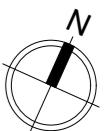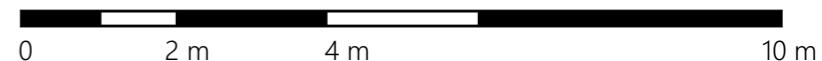


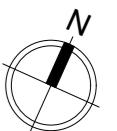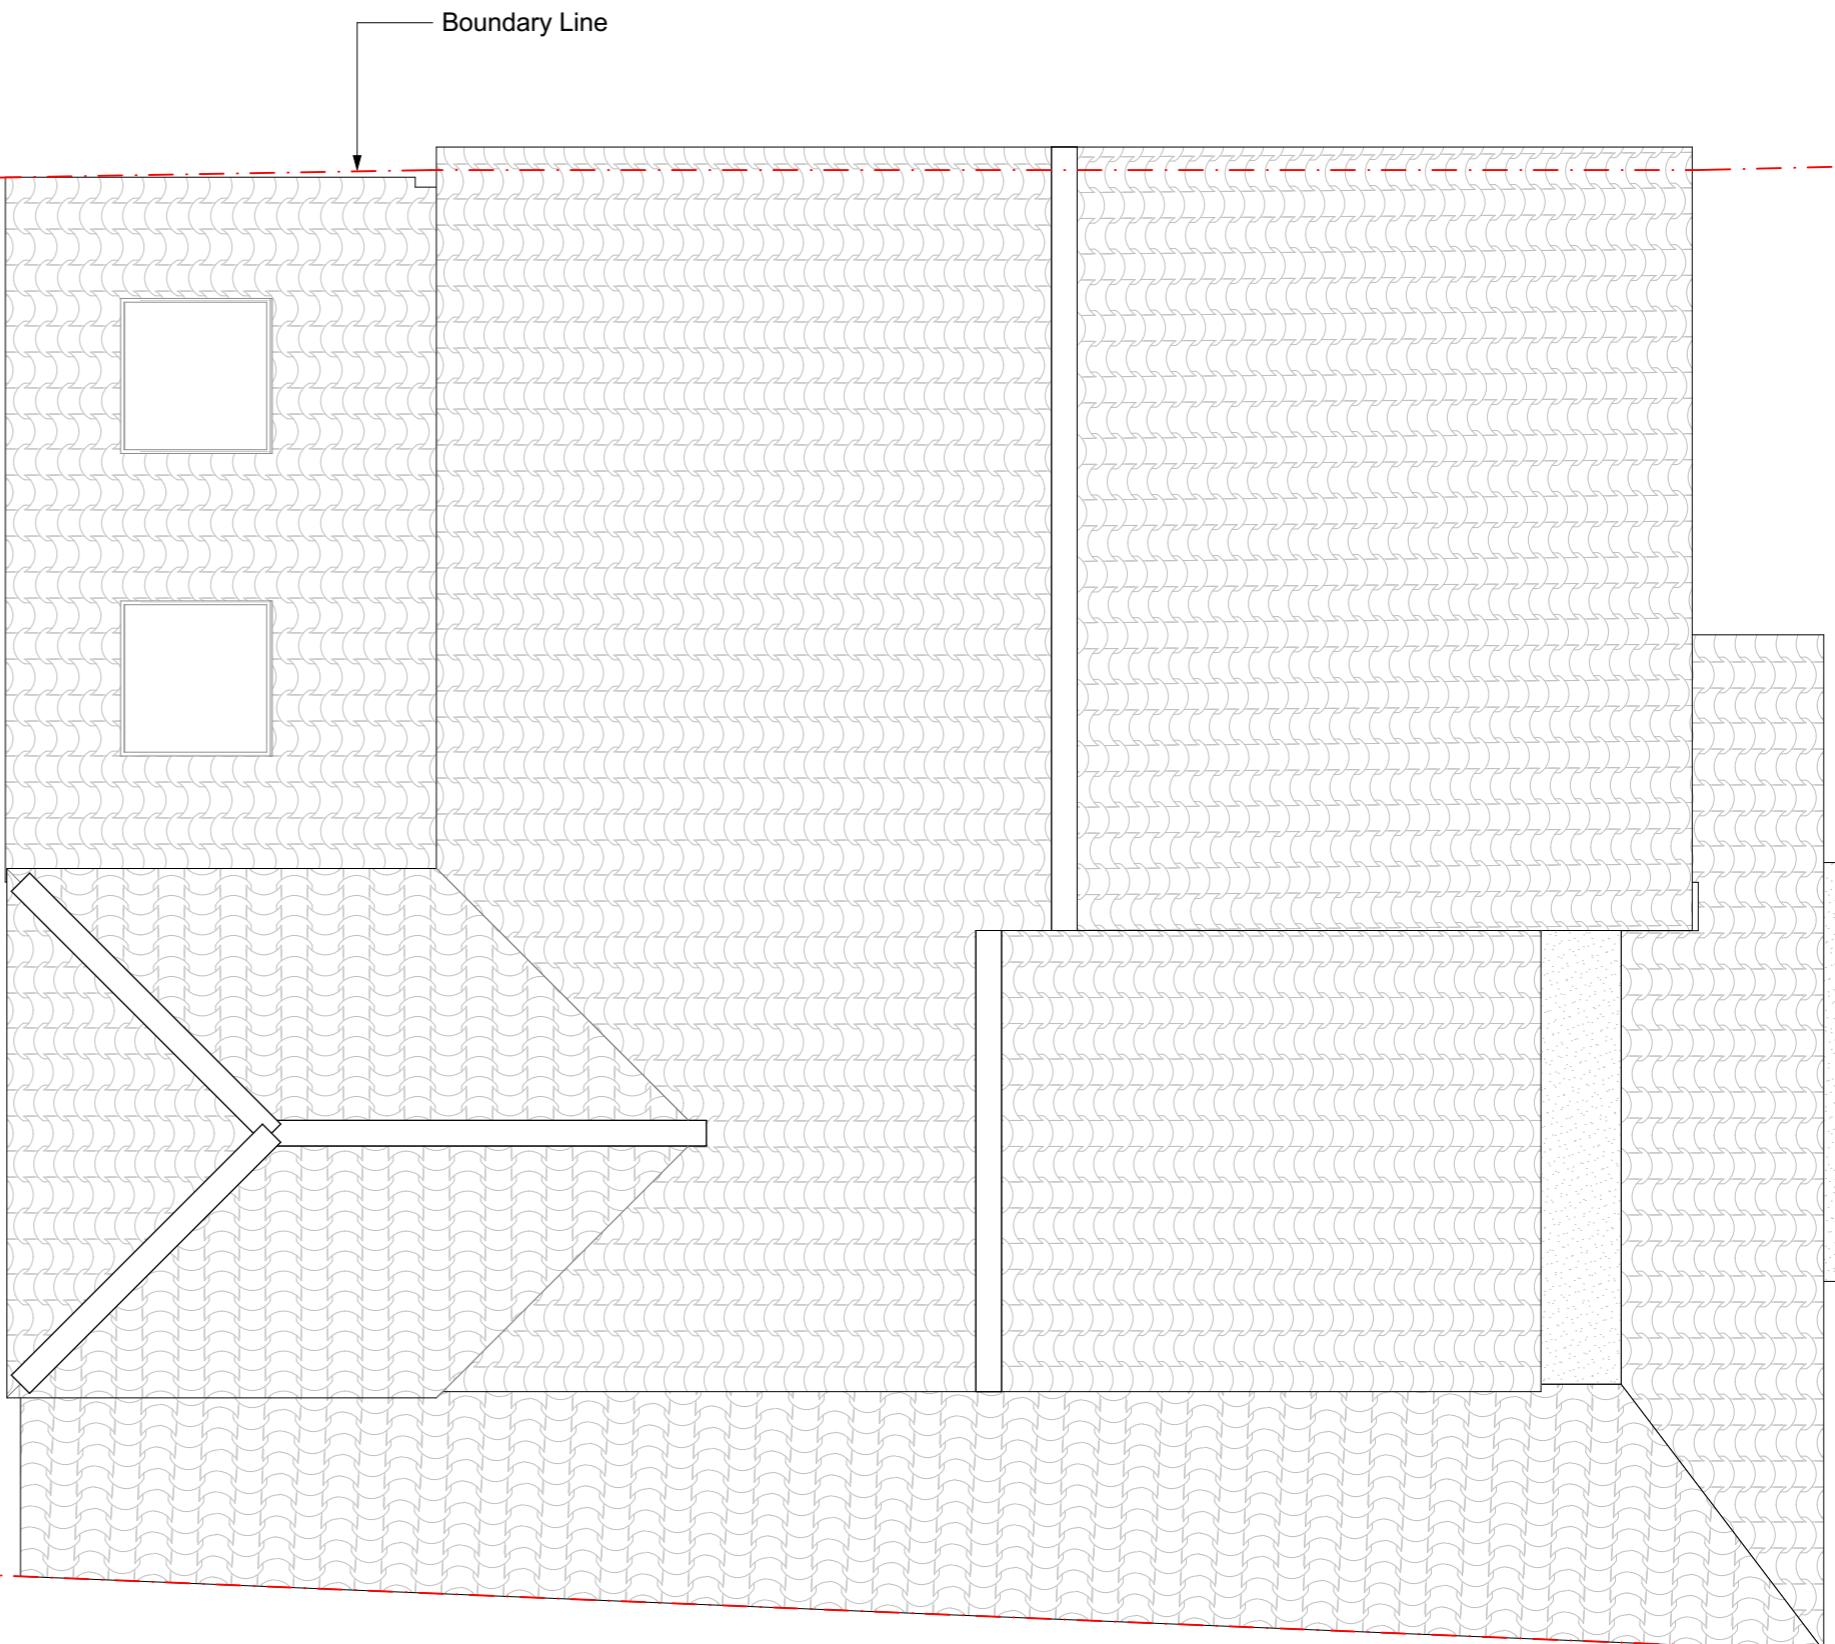


Proposed Roof Plan

Scale: 1:50




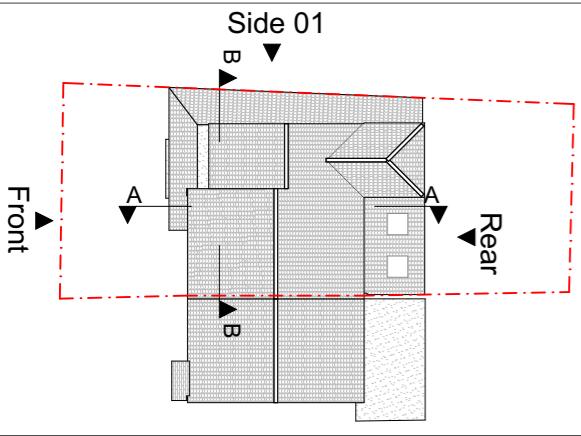


Notes
 This drawing is prepared solely for design and planning submission purposes.
 It is not intended or suitable for either Building Regulations or Construction purposes and should not be used for such.
 To be read in conjunction with all other relevant documentation and drawings.
 Express Planning to be immediately notified of discrepancies.
 All dimensions to be cross-checked on-site prior to manufacture and construction.
 Express Planning accepts no liability for any expense, loss or damage arising from any variation made to this drawing or in the execution of the work.
 Copyright belongs to Express Planning Ltd.

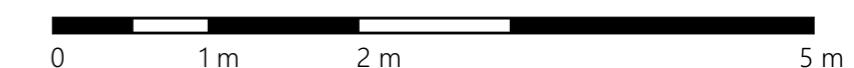


Project Status	Scale @ A3	Purpose of Issue	Originator	Project Address	Project Description	Layout Title	Drawing Number
S0	1:50	Planning	Express Planning	74 Mahlon Avenue, Ruislip HA4 6TE	Erection of a part single-storey, part two-storey rear extension, a two-storey side extension and a front extension/porch	Elevations Proposed Proposed Front Elevation	project originator zone level type role number rev
Project No:		Date	Checked by				140-HA46TE - GA - ZZ - XX - DR - N/A - 401201
140-HA46TE		13 December 2022	MA				

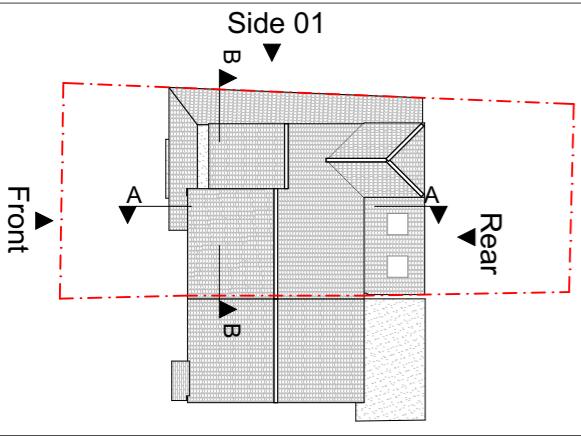


Notes
 This drawing is prepared solely for design and planning submission purposes.
 It is not intended or suitable for either Building Regulations or Construction
 purposes and should not be used for such.
 To be read in conjunction with all other relevant documentation and
 drawings.
 Express Planning to be immediately notified of discrepancies.
 All dimensions to be cross-checked on-site prior to manufacture and
 construction.
 Express Planning accepts no liability for any expense, loss or damage arising
 from any variation made to this drawing or in the execution of the work.
 Copyright belongs to Express Planning Ltd.

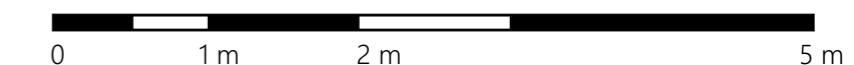

EXPRESS PLANNING	Status S0	Scale @ A3 1:50	Purpose of Issue Planning	Originator Express Planning	Project Address 74 Mahlon Avenue, Ruislip HA4 6TE	Project Description Erection of a part single-storey, part two-storey rear extension, a two-storey side extension and a front extension/porch	Layout Title Elevations Proposed Proposed Rear Elevation	Drawing Number 140-HA46TE - GA - ZZ - XX - DR - N/A - 401202
	Project No: 140-HA46TE	Date 13 December 2022	Checked by MA					

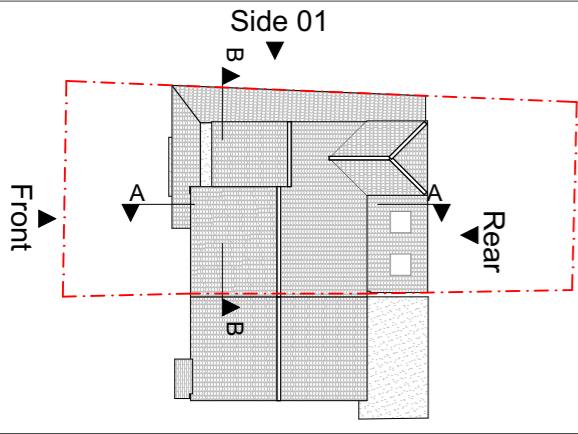


Notes
 This drawing is prepared solely for design and planning submission purposes.
 It is not intended or suitable for either Building Regulations or Construction
 purposes and should not be used for such.
 To be read in conjunction with all other relevant documentation and
 drawings.
 Express Planning to be immediately notified of discrepancies.
 All dimensions to be cross-checked on-site prior to manufacture and
 construction.
 Express Planning accepts no liability for any expense, loss or damage arising
 from any variation made to this drawing or in the execution of the work.
 Copyright belongs to Express Planning Ltd.

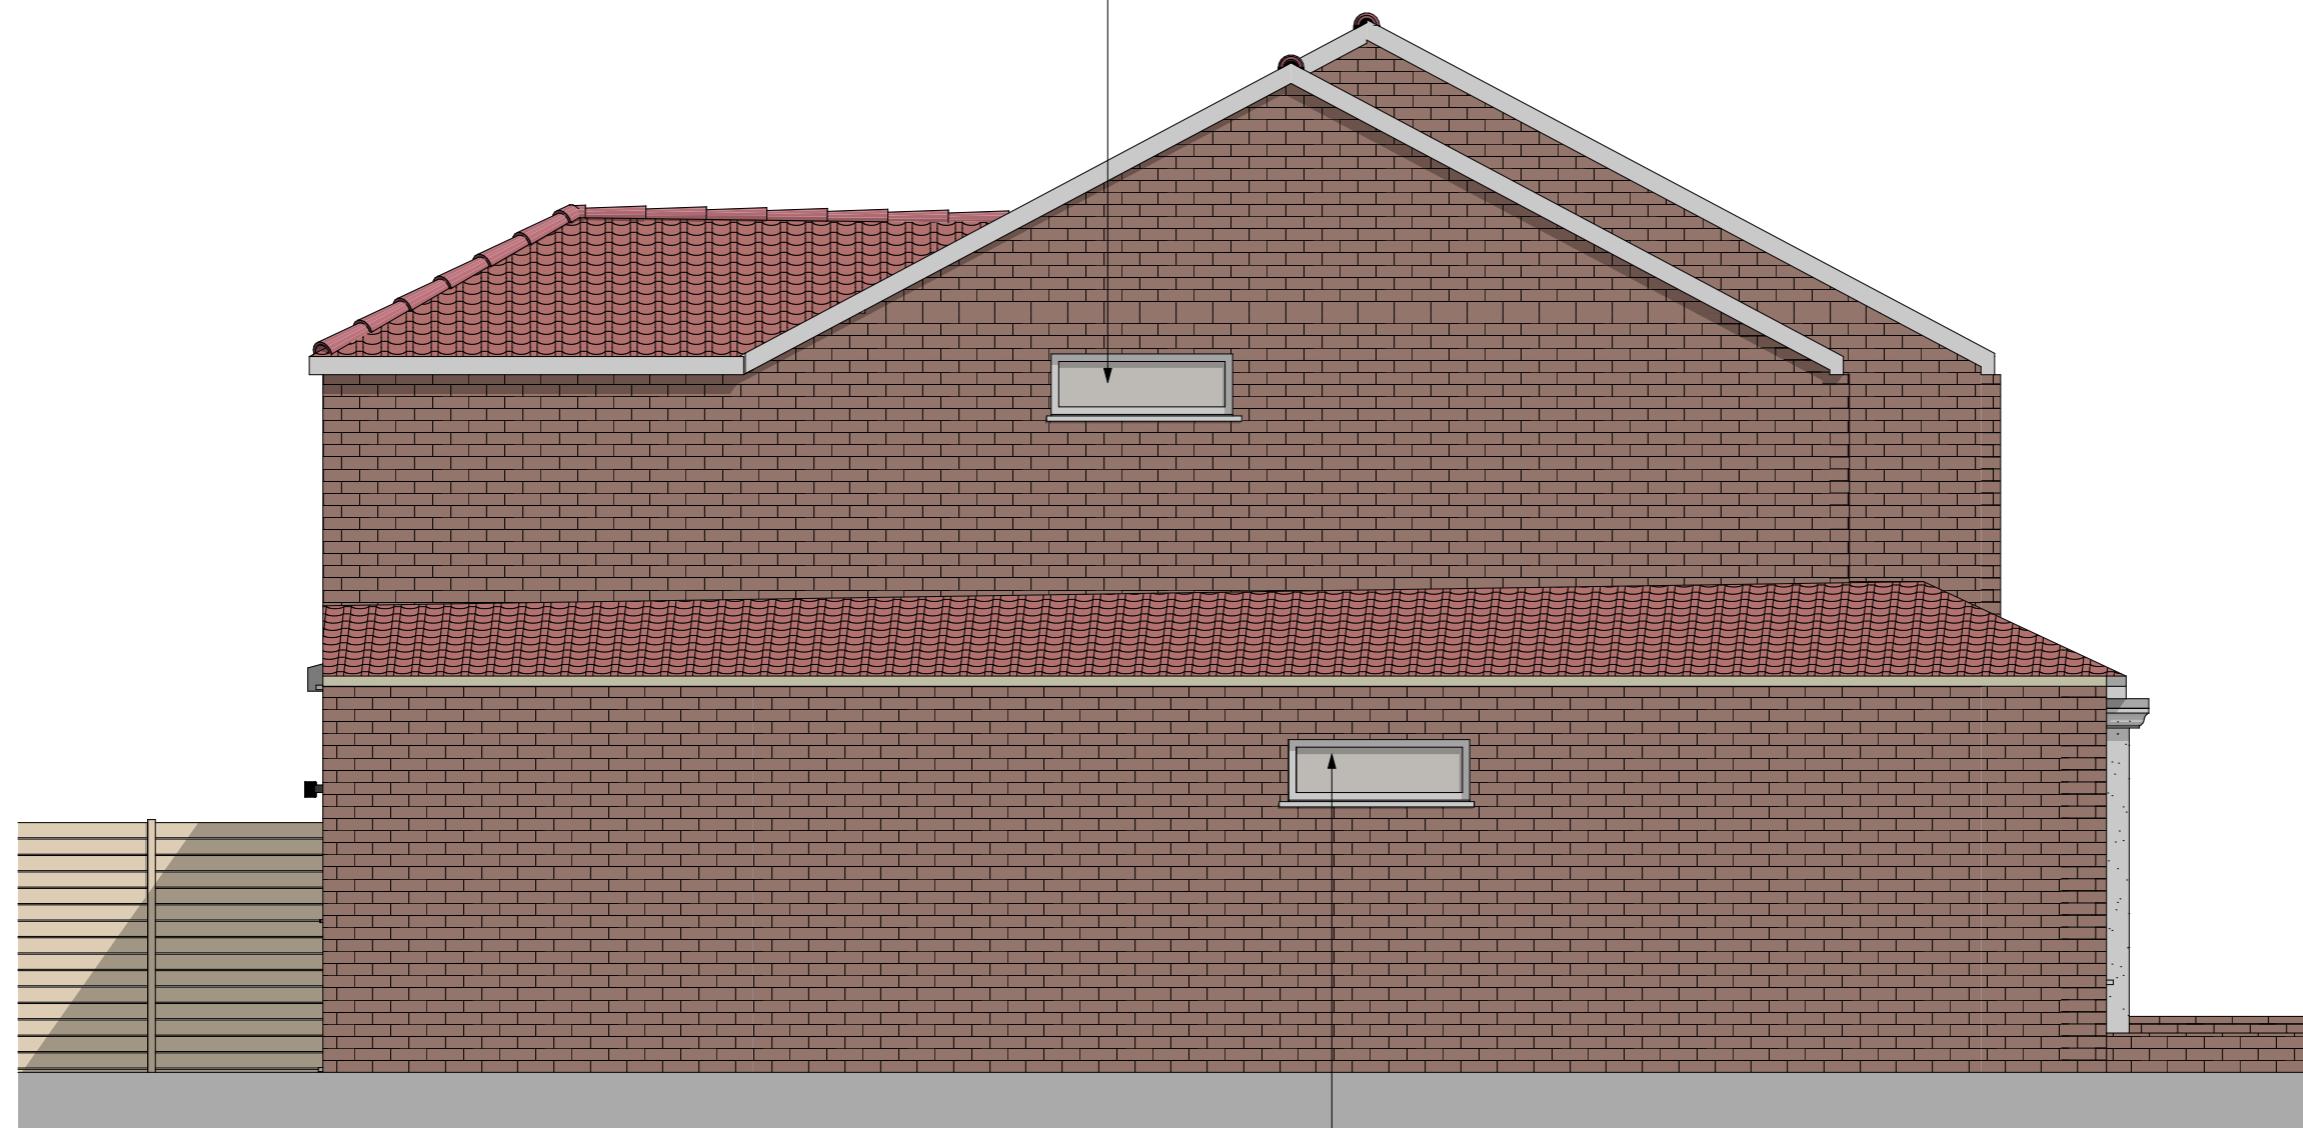


Proposed Side 01 Elevation
 Scale: 1:50

Obscure-glazed window
 1.7 m high openable only


0 1 m 2 m 5 m

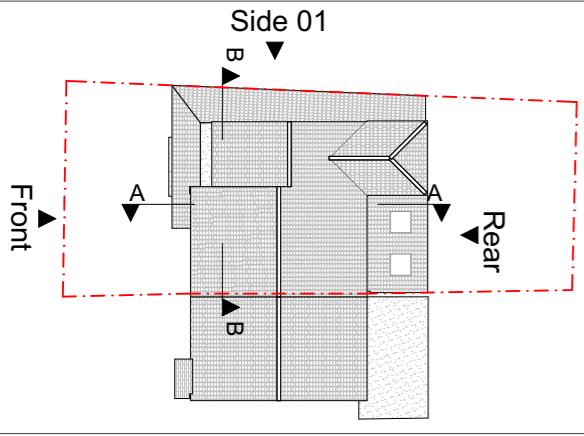


Notes
 This drawing is prepared solely for design and planning submission purposes.
 It is not intended or suitable for either Building Regulations or Construction
 purposes and should not be used for such.
 To be read in conjunction with all other relevant documentation and
 drawings.
 Express Planning to be immediately notified of discrepancies.
 All dimensions to be cross-checked on-site prior to manufacture and
 construction.
 Express Planning accepts no liability for any expense, loss or damage arising
 from any variation made to this drawing or in the execution of the work.
 Copyright belongs to Express Planning Ltd.

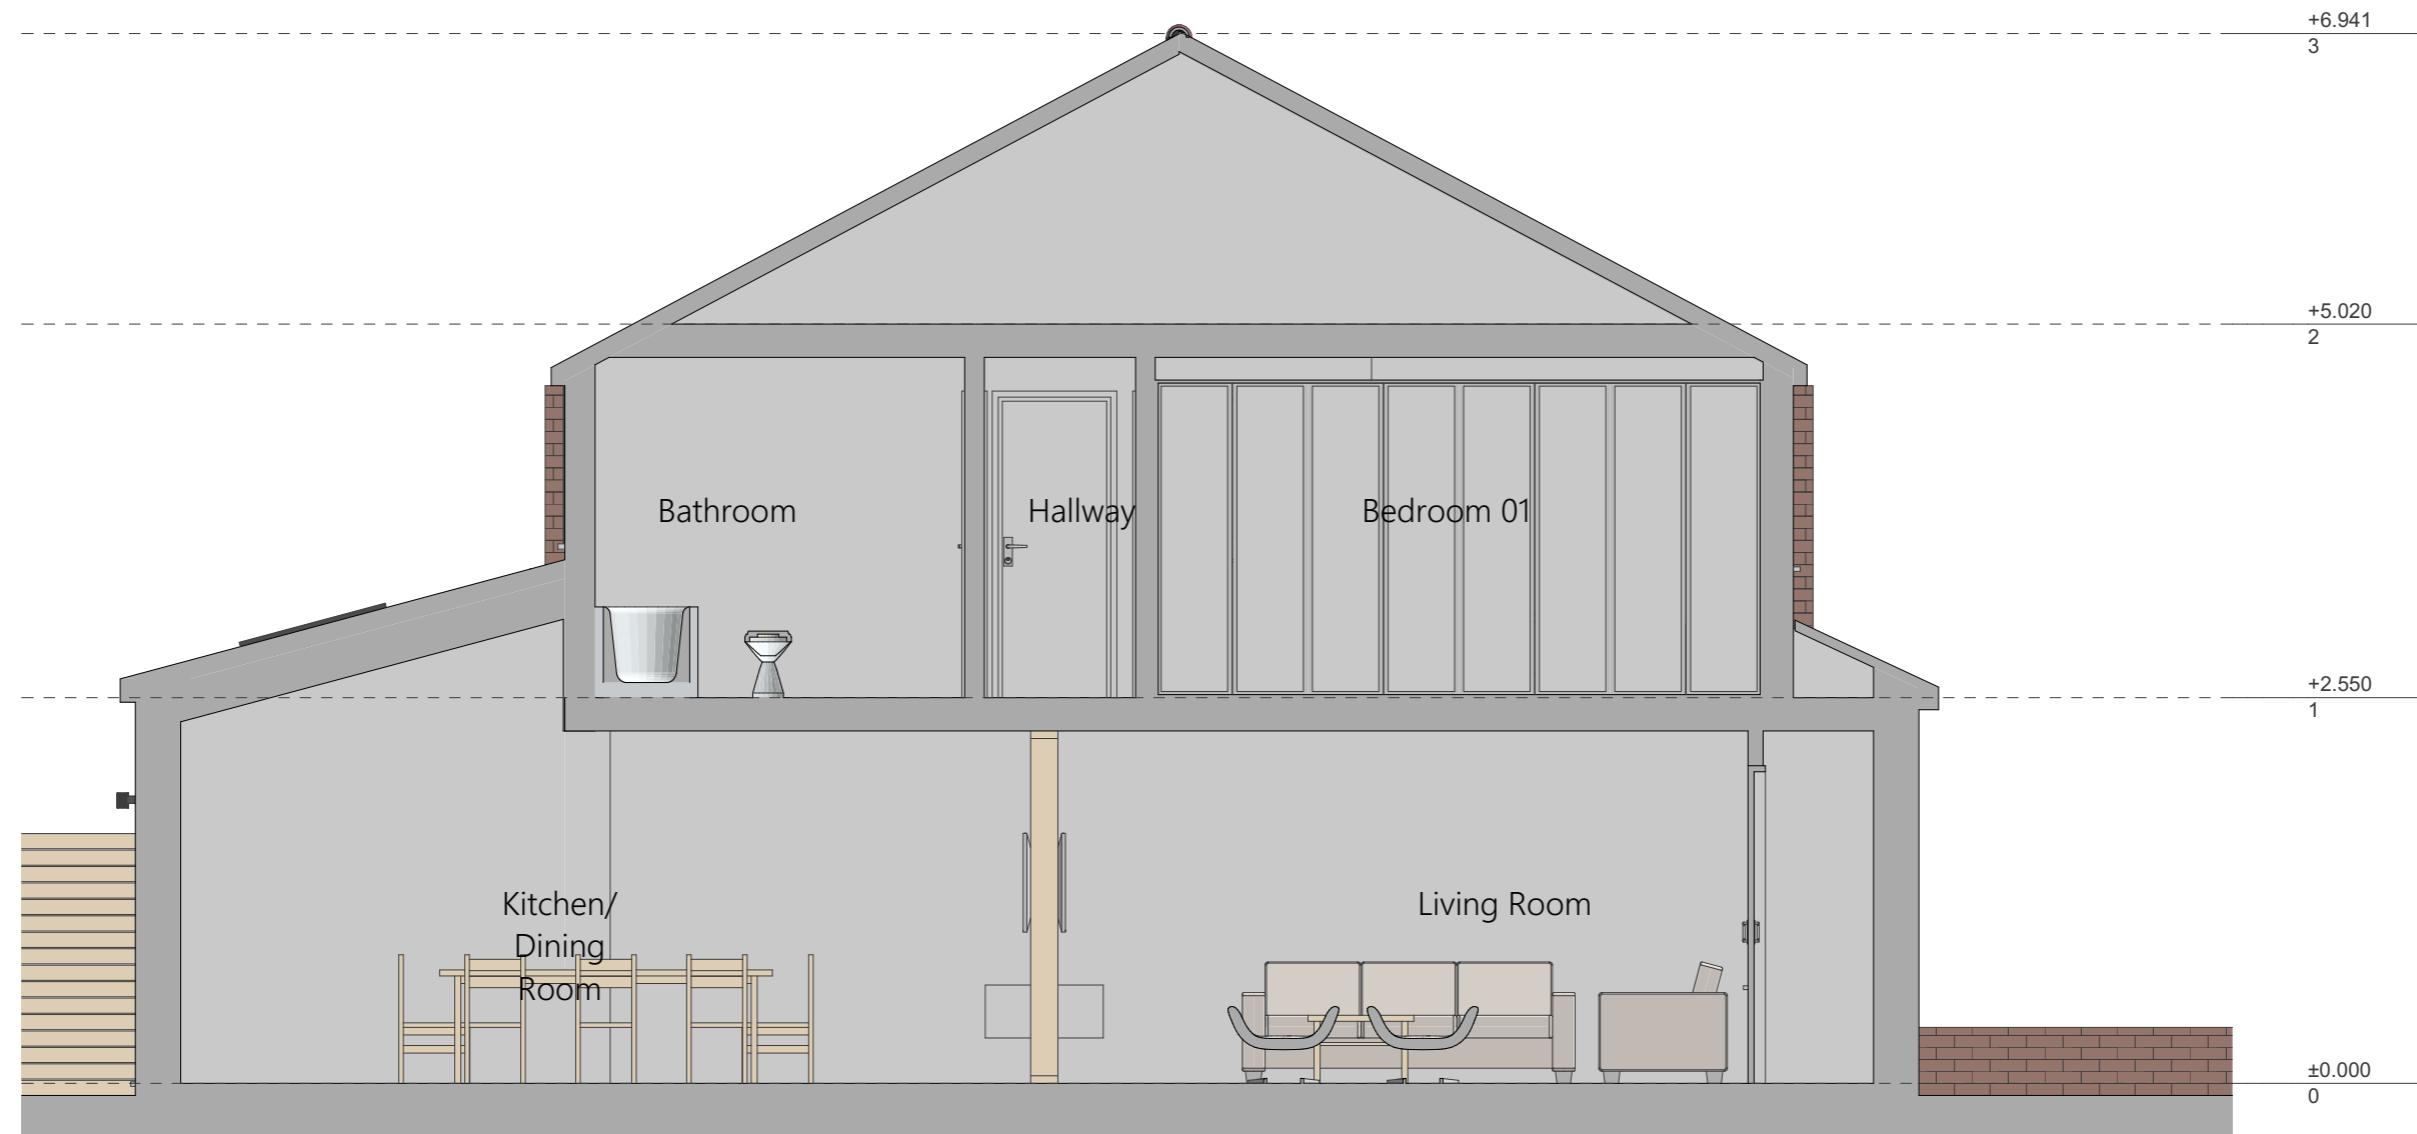


A Proposed Building Section
 Scale: 1:50

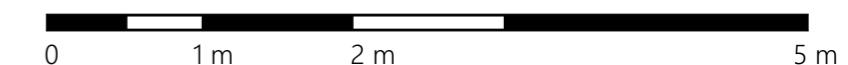

Project Status	Scale @ A3	Purpose of Issue	Originator	Project Address	Project Description	Layout Title	Drawing Number
S0	1:50	Planning	Express Planning	74 Mahlon Avenue, Ruislip HA4 6TE	Erection of a part single-storey, part two-storey rear extension, a two-storey side extension and a front extension/porch	Sections Proposed Proposed Section AA	project originator zone level type role number rev
Project No:		Checked by					140-HA46TE - GA - ZZ - XX - DR - N/A - 401301
140-HA46TE		MA					
Date	13 December 2022						

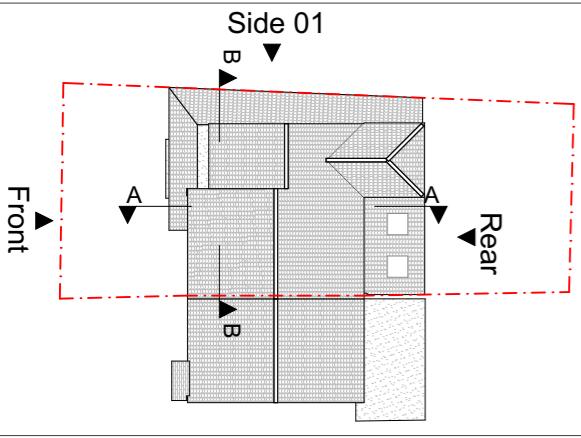

Notes
 This drawing is prepared solely for design and planning submission purposes.
 It is not intended or suitable for either Building Regulations or Construction
 purposes and should not be used for such.
 To be read in conjunction with all other relevant documentation and
 drawings.
 Express Planning to be immediately notified of discrepancies.
 All dimensions to be cross-checked on-site prior to manufacture and
 construction.
 Express Planning accepts no liability for any expense, loss or damage arising
 from any variation made to this drawing or in the execution of the work.
 Copyright belongs to Express Planning Ltd.

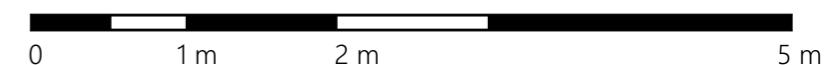

Status	Scale @ A3	Purpose of Issue	Originator	Project Address	Project Description	Layout Title	Drawing Number
S0	1:50	Planning	Express Planning	74 Mahlon Avenue, Ruislip HA4 6TE	Erection of a part single-storey, part two-storey rear extension, a two-storey side extension and a front extension/porch	Sections Proposed Proposed Section BB	project originator zone level type role number rev
Project No:		Date	Checked by				140-HA46TE - GA - ZZ - XX - DR - N/A - 401302
140-HA46TE		13 December 2022	MA				