



Proposed Ground Floor Plan


Scale: 1:50

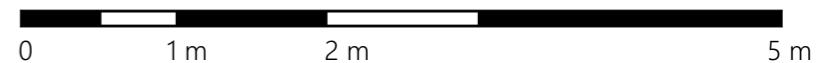


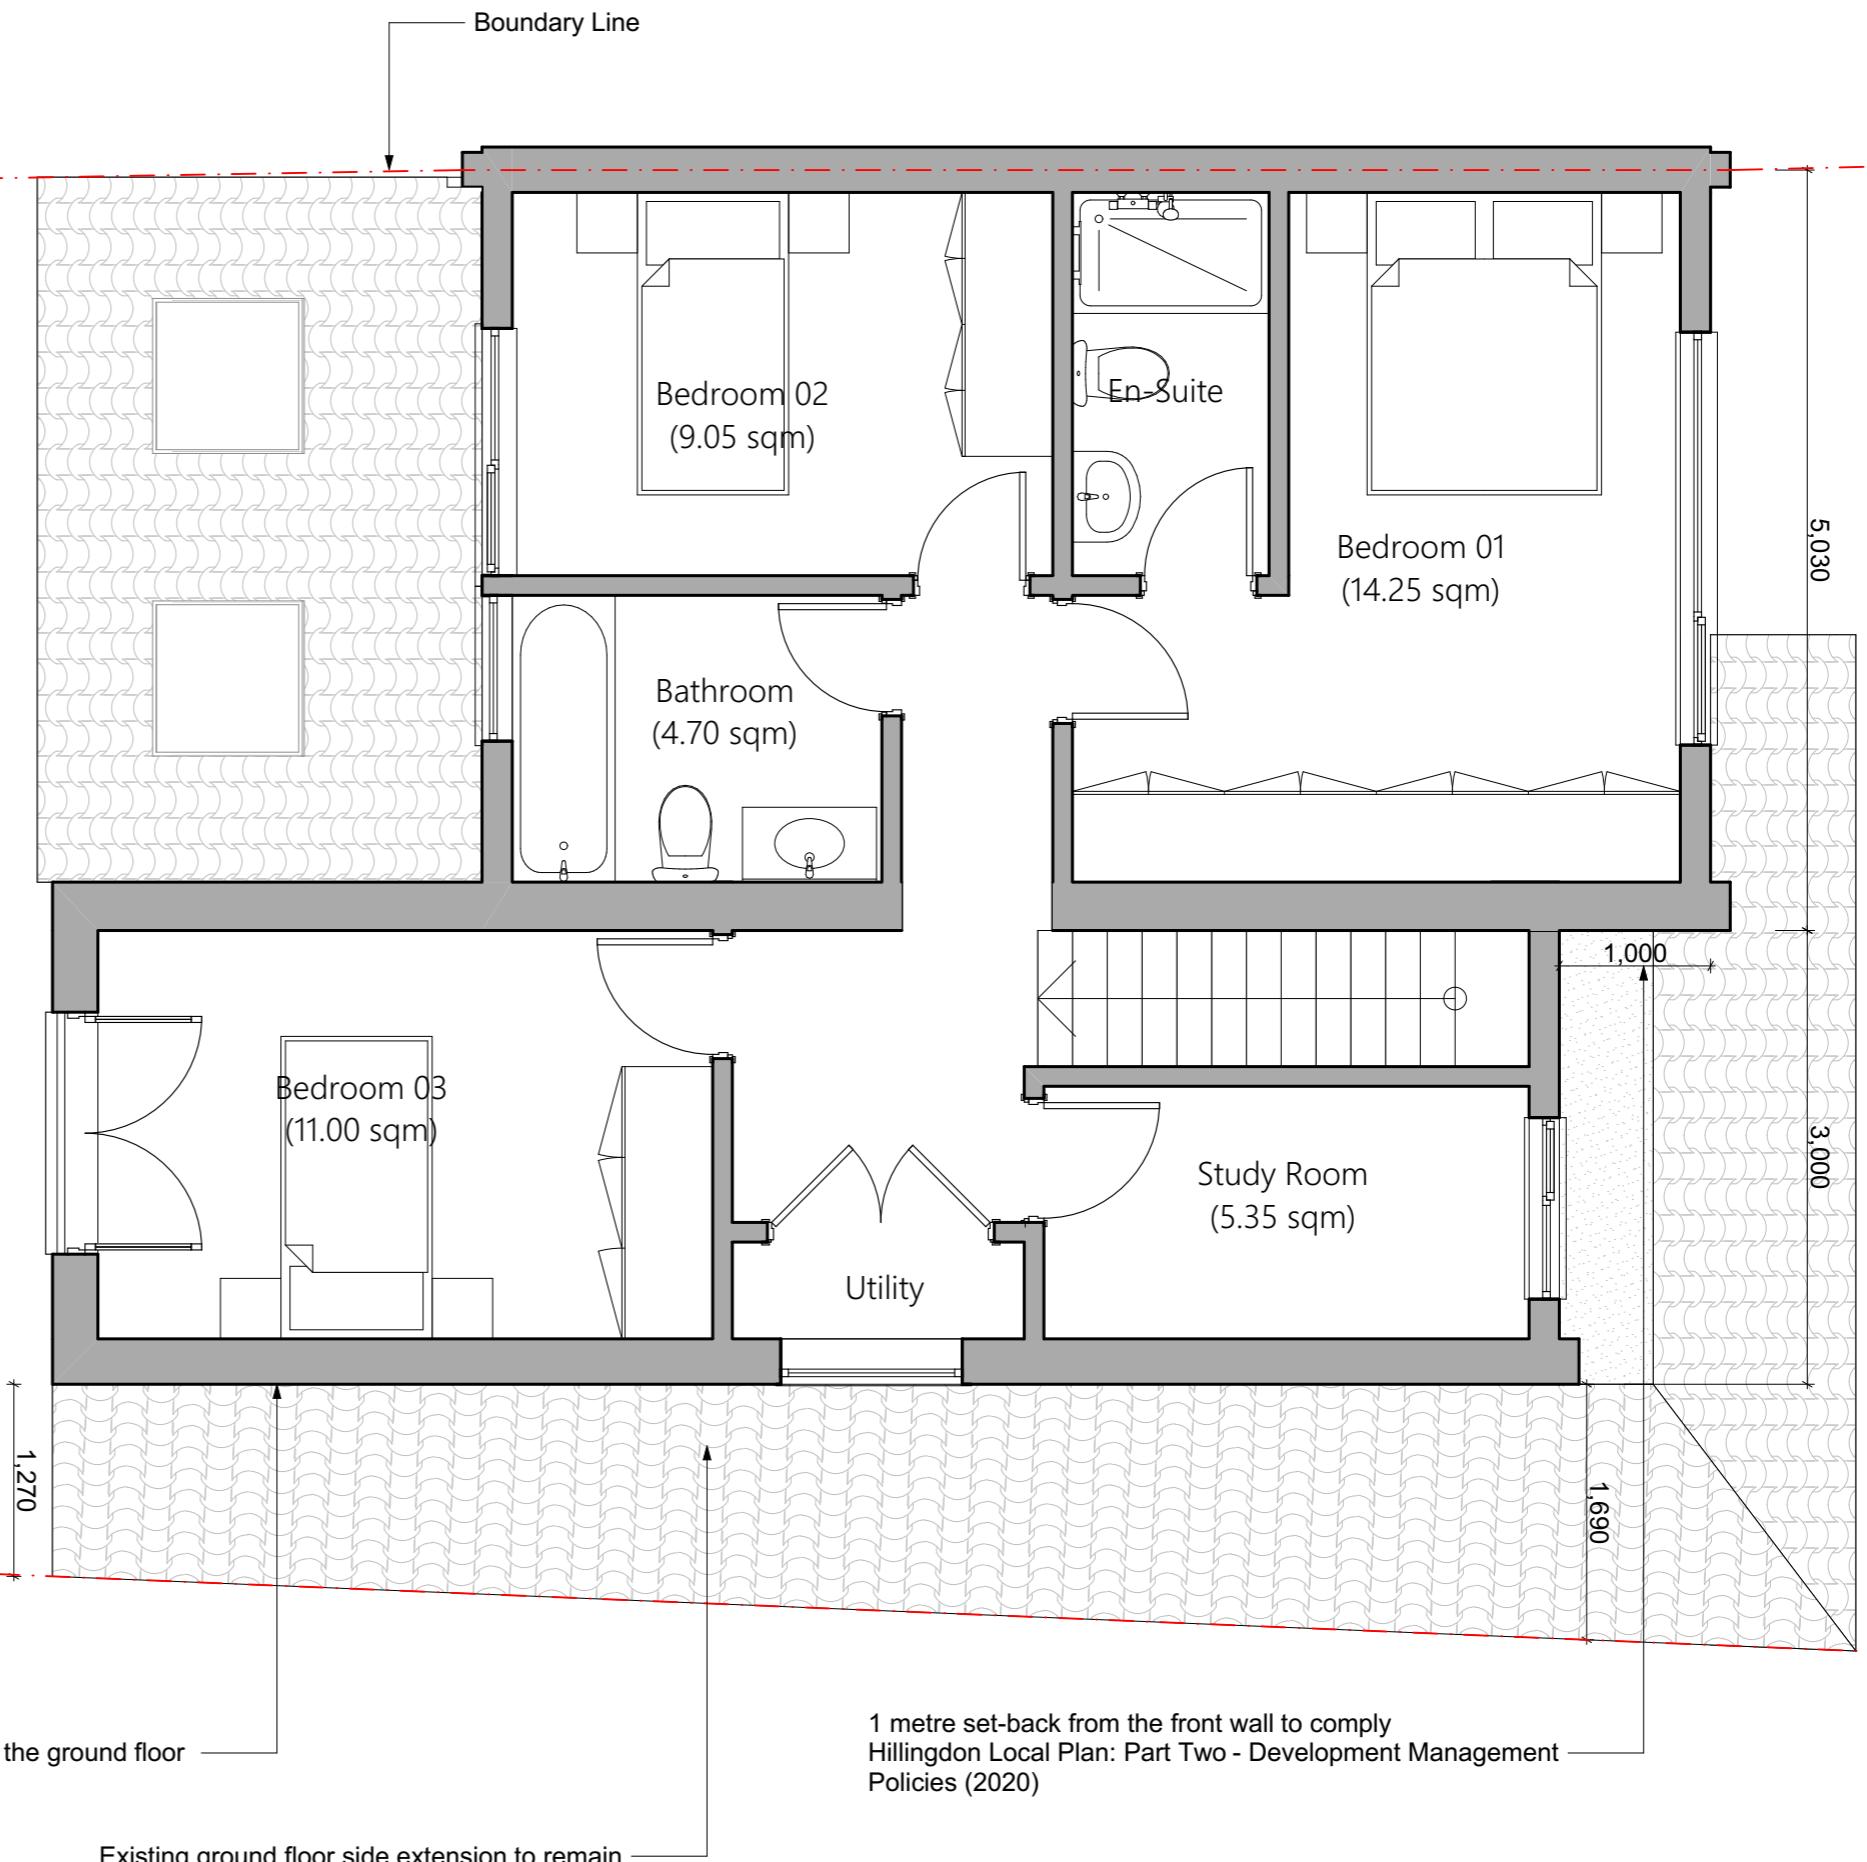

Proposed First Floor Plan



Scale: 1:50


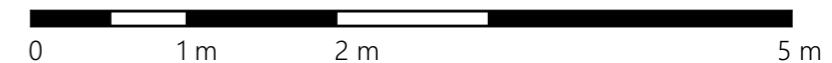


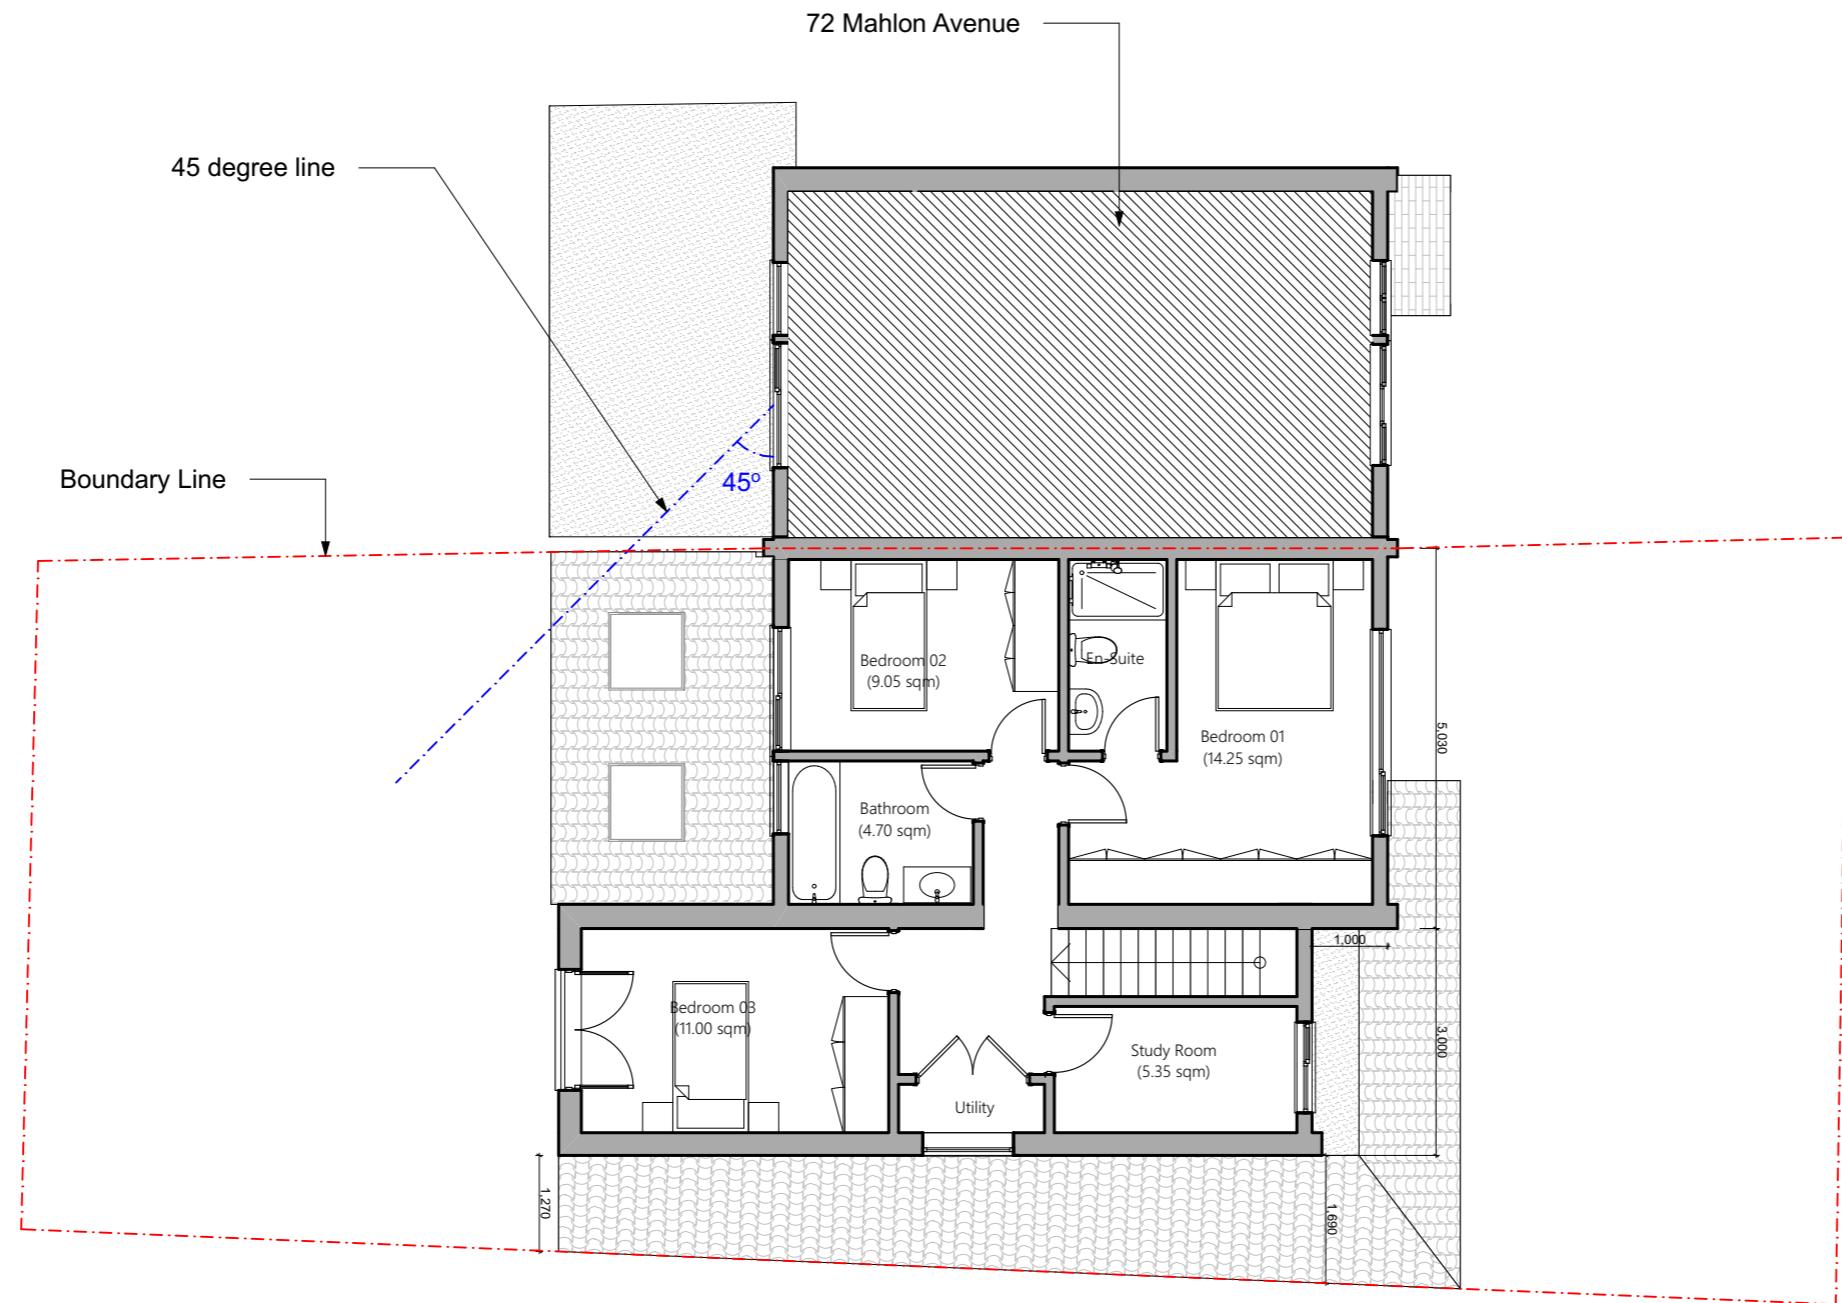

Proposed First Floor Plan


Scale: 1:100

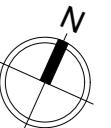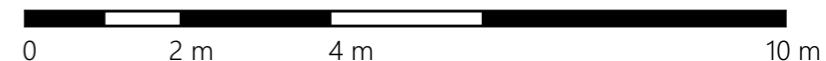

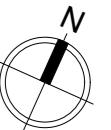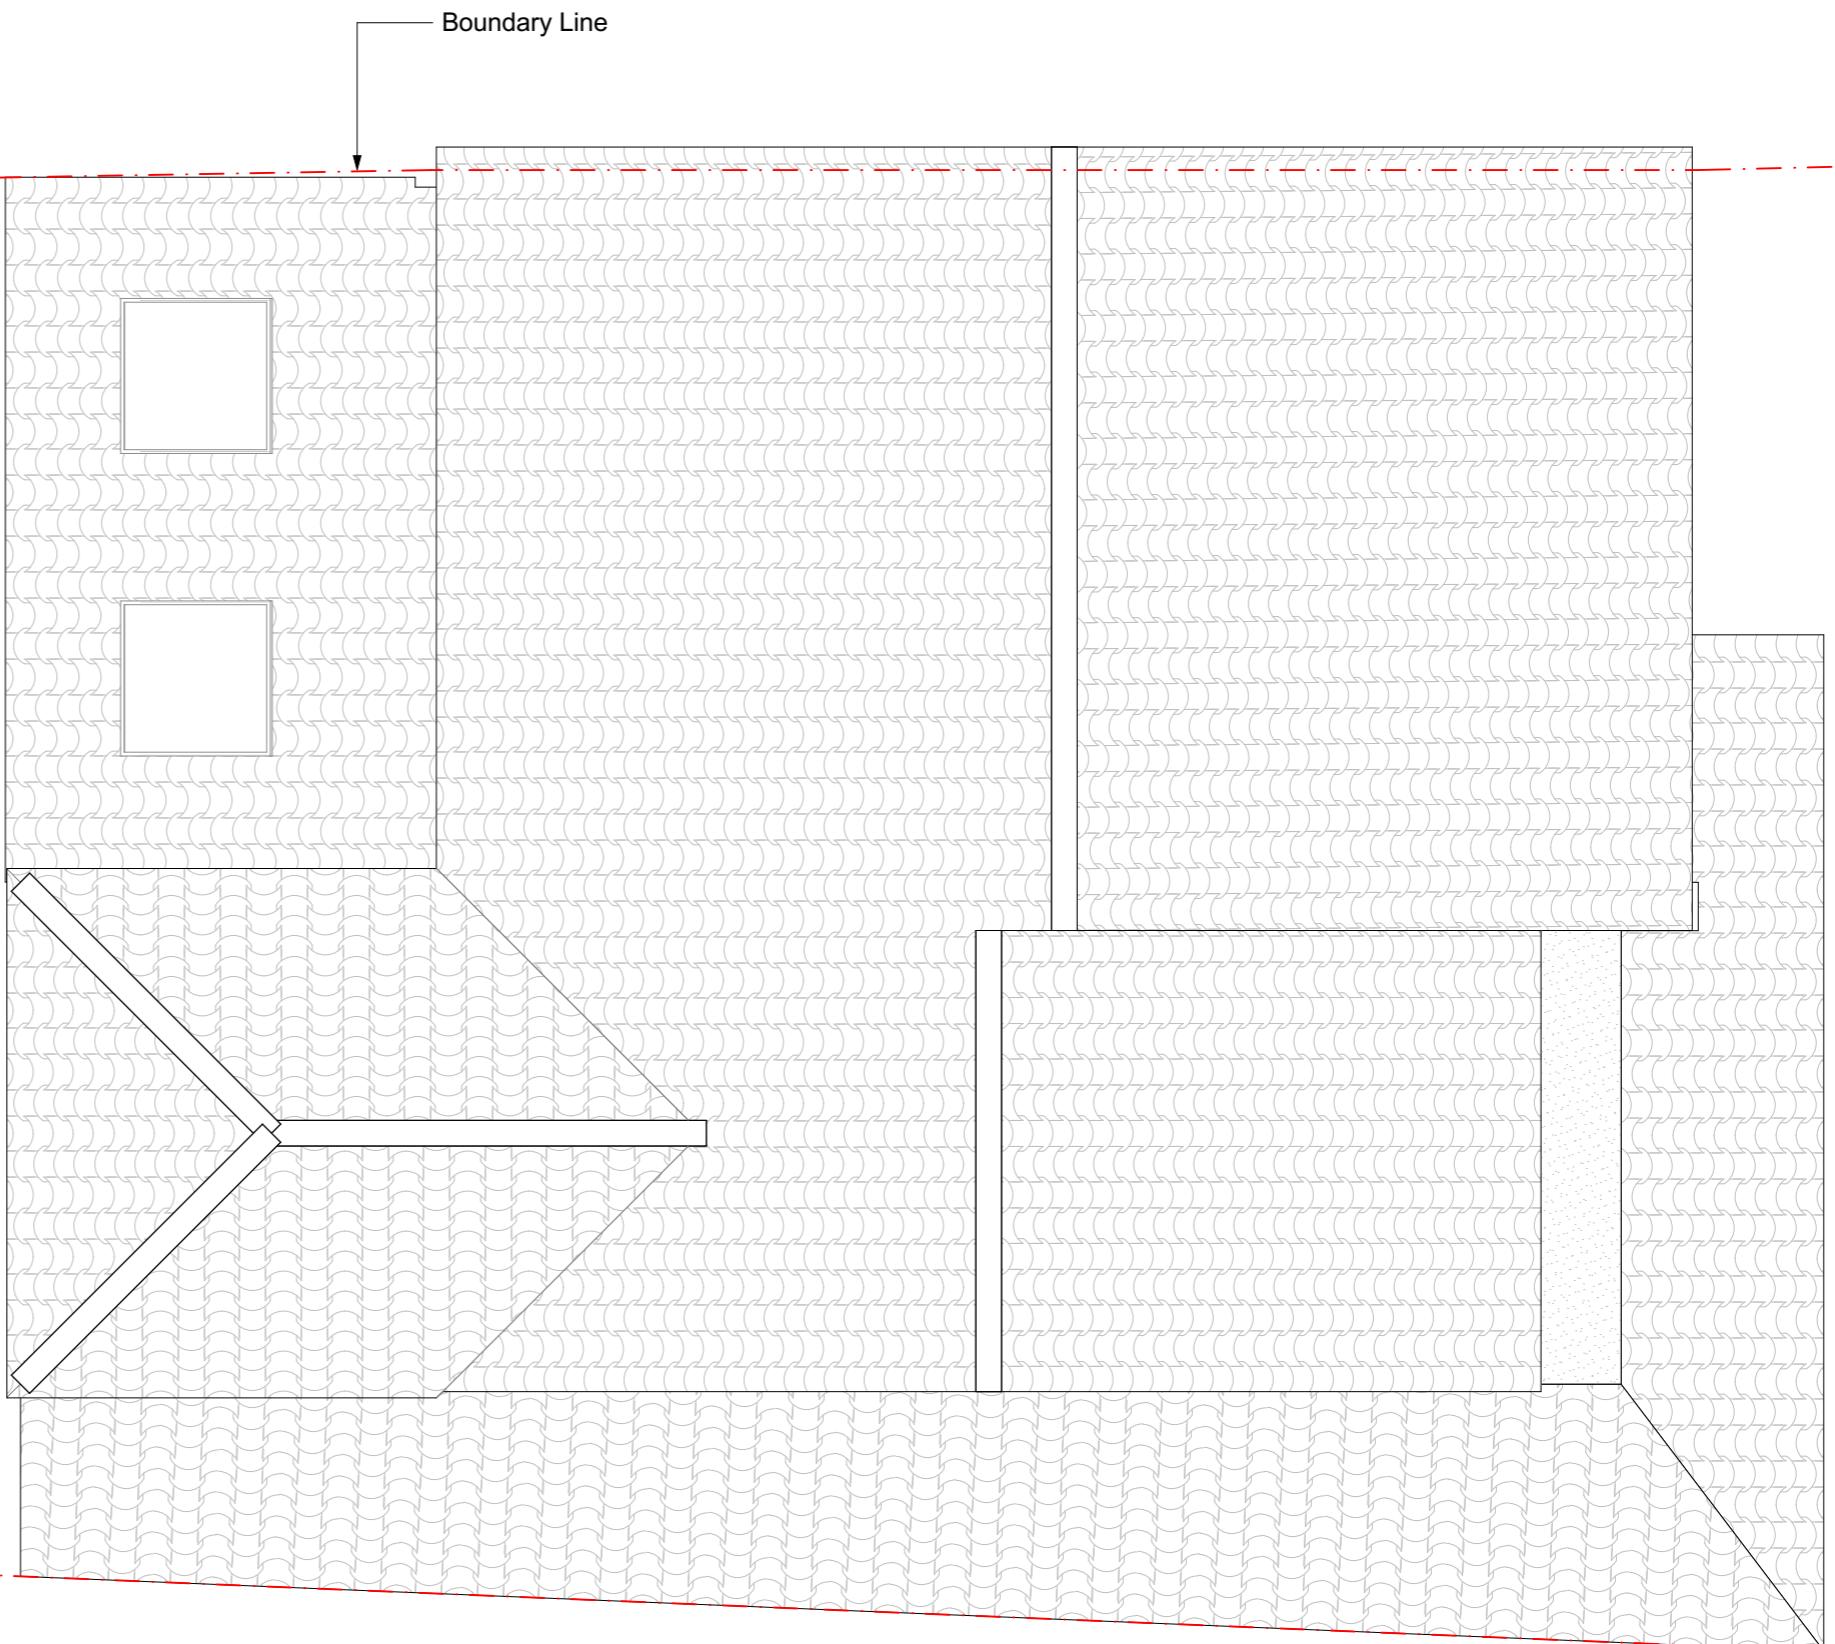

Proposed Roof Plan

Scale: 1:50

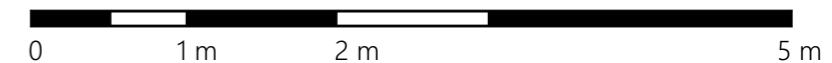

Status  
**S0**

Scale @ A3  
**1:50**

Purpose of Issue  
**Planning**

Originator  
**Express Planning**

Project Address

**74 Mahlon Avenue, Ruislip HA4  
6TE**

Checked by  
**MA**

Project Description

**Erection of a part single-storey, part  
two-storey rear extension, a two-storey  
side extension and a front  
extension/porch**


Layout Title

**Plans Proposed  
3. RF-Proposed Roof Plan**

Drawing Number

project	originator	zone	level	type	role	number	rev
<b>140- HA46TE</b>						<b>401104</b>	

**Revision-001**

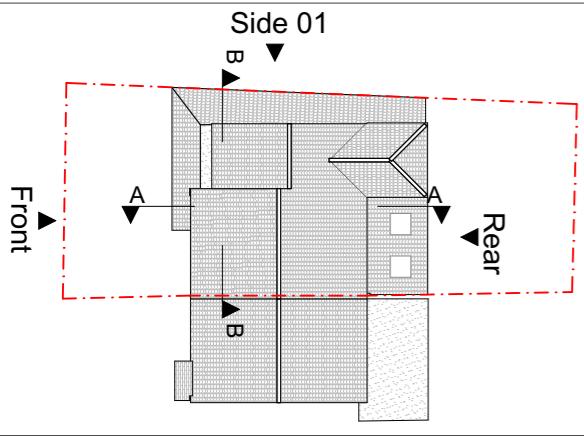


**Notes**  
 This drawing is prepared solely for design and planning submission purposes.  
 It is not intended or suitable for either Building Regulations or Construction  
 purposes and should not be used for such.  
 To be read in conjunction with all other relevant documentation and  
 drawings.  
 Express Planning to be immediately notified of discrepancies.  
 All dimensions to be cross-checked on-site prior to manufacture and  
 construction.  
 Express Planning accepts no liability for any expense, loss or damage arising  
 from any variation made to this drawing or in the execution of the work.  
 Copyright belongs to Express Planning Ltd.




Proposed Front Elevation  
Scale: 1:50




Project Status	Scale @ A3	Purpose of Issue	Originator	Project Address	Project Description	Layout Title	Drawing Number
S0	1:50	Planning	Express Planning	74 Mahlon Avenue, Ruislip HA4 6TE	Erection of a part single-storey, part two-storey rear extension, a two-storey side extension and a front extension/porch	Elevations Proposed Proposed Front Elevation	project   originator   zone   level   type   role   number   rev
Project No:	140-HA46TE	Date	Checked by	MA			140-HA46TE - GA - ZZ - XX - DR - N/A - 401201 Revision-001

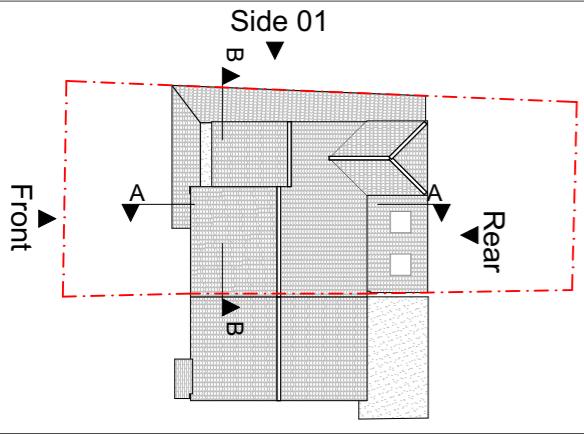


**Notes**  
 This drawing is prepared solely for design and planning submission purposes.  
 It is not intended or suitable for either Building Regulations or Construction  
 purposes and should not be used for such.  
 To be read in conjunction with all other relevant documentation and  
 drawings.  
 Express Planning to be immediately notified of discrepancies.  
 All dimensions to be cross-checked on-site prior to manufacture and  
 construction.  
 Express Planning accepts no liability for any expense, loss or damage arising  
 from any variation made to this drawing or in the execution of the work.  
 Copyright belongs to Express Planning Ltd.

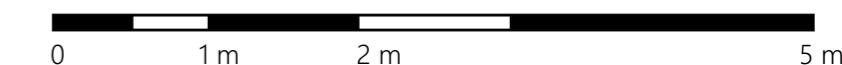


<b>EXPRESS PLANNING</b>	Status <b>S0</b>	Scale @ A3 <b>1:50</b>	Purpose of Issue <b>Planning</b>	Originator <b>Express Planning</b>	Project Address <b>74 Mahlon Avenue, Ruislip HA4 6TE</b>	Project Description <b>Erection of a part single-storey, part two-storey rear extension, a two-storey side extension and a front extension/porch</b>	Layout Title <b>Elevations Proposed Proposed Rear Elevation</b>	Drawing Number project   originator   zone   level   type   role   number   rev <b>140-HA46TE - GA - ZZ - XX - DR - N/A - 401202</b>   <b>Revision-001</b>
				Checked by <b>MA</b>				

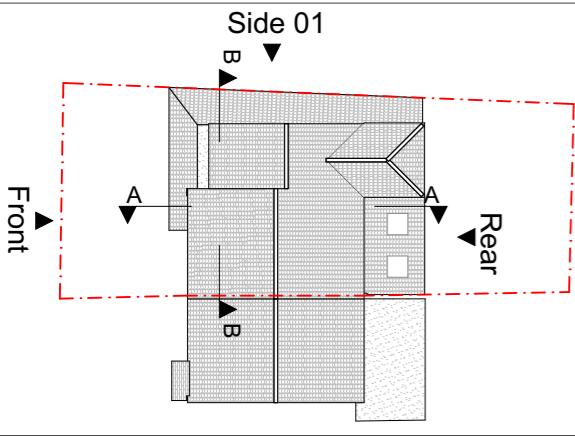


**Notes**  
 This drawing is prepared solely for design and planning submission purposes.  
 It is not intended or suitable for either Building Regulations or Construction  
 purposes and should not be used for such.  
 To be read in conjunction with all other relevant documentation and  
 drawings.  
 Express Planning to be immediately notified of discrepancies.  
 All dimensions to be cross-checked on-site prior to manufacture and  
 construction.  
 Express Planning accepts no liability for any expense, loss or damage arising  
 from any variation made to this drawing or in the execution of the work.  
 Copyright belongs to Express Planning Ltd.

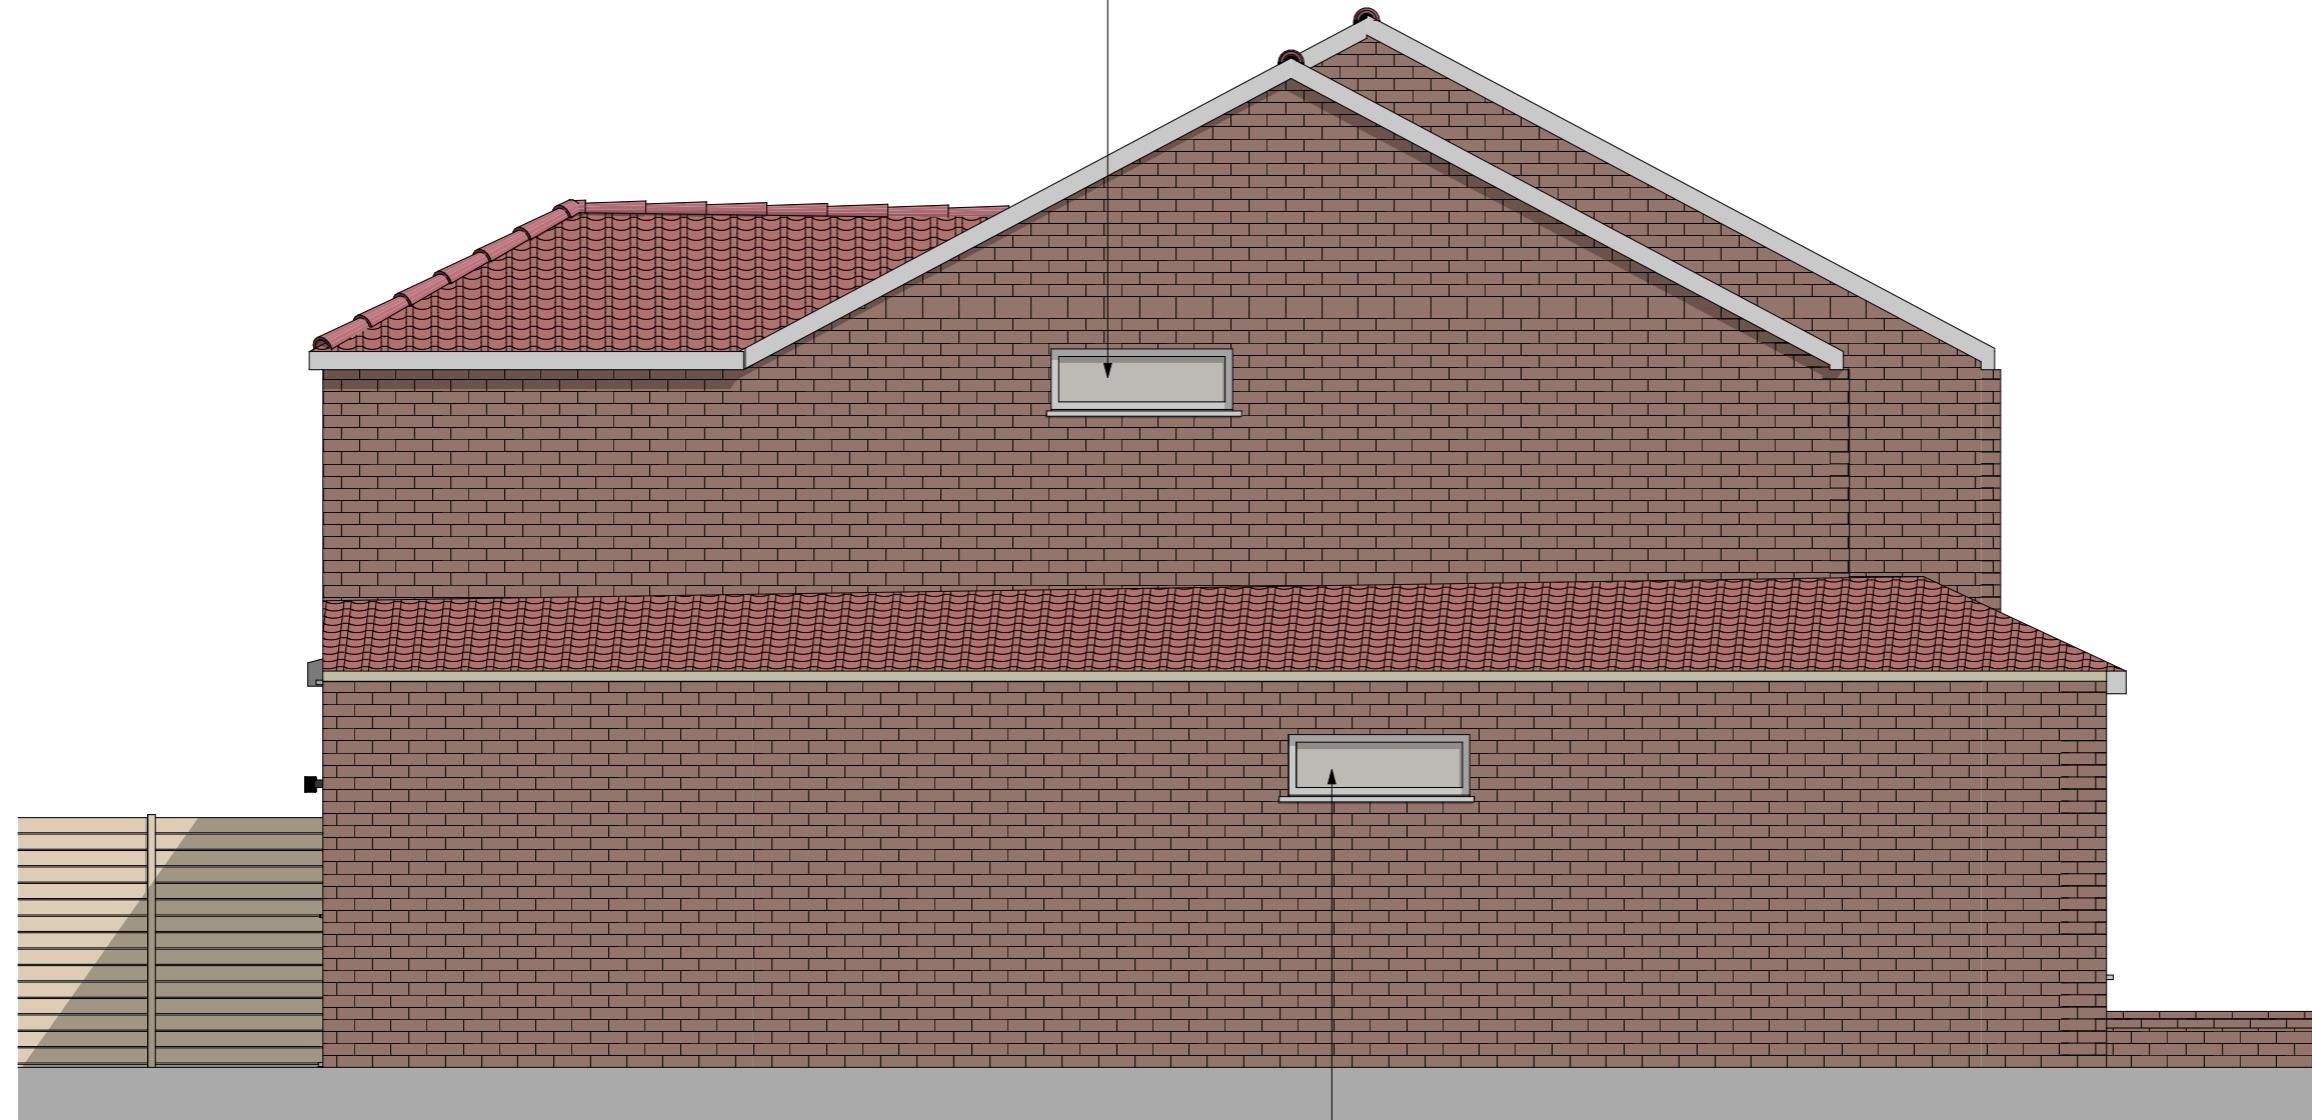



Proposed Side 01 Elevation  
 Scale: 1:50

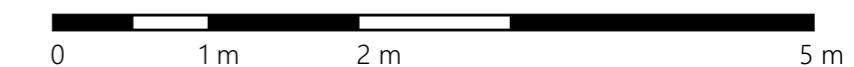


Obscure-glazed window  
 1.7 m high openable only

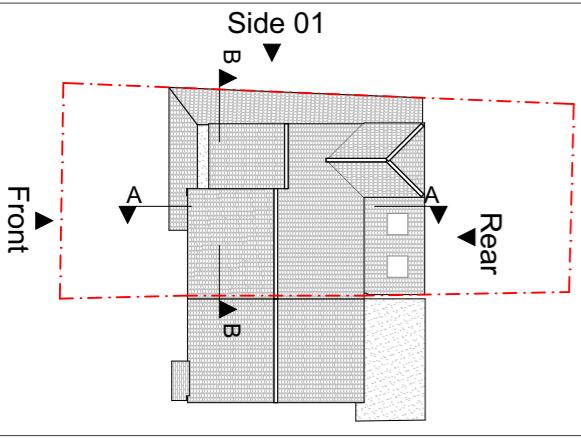


**Notes**  
 This drawing is prepared solely for design and planning submission purposes.  
 It is not intended or suitable for either Building Regulations or Construction  
 purposes and should not be used for such.  
 To be read in conjunction with all other relevant documentation and  
 drawings.  
 Express Planning to be immediately notified of discrepancies.  
 All dimensions to be cross-checked on-site prior to manufacture and  
 construction.  
 Express Planning accepts no liability for any expense, loss or damage arising  
 from any variation made to this drawing or in the execution of the work.  
 Copyright belongs to Express Planning Ltd.

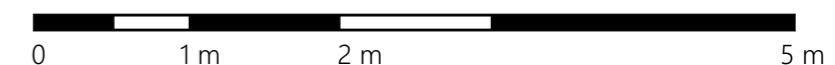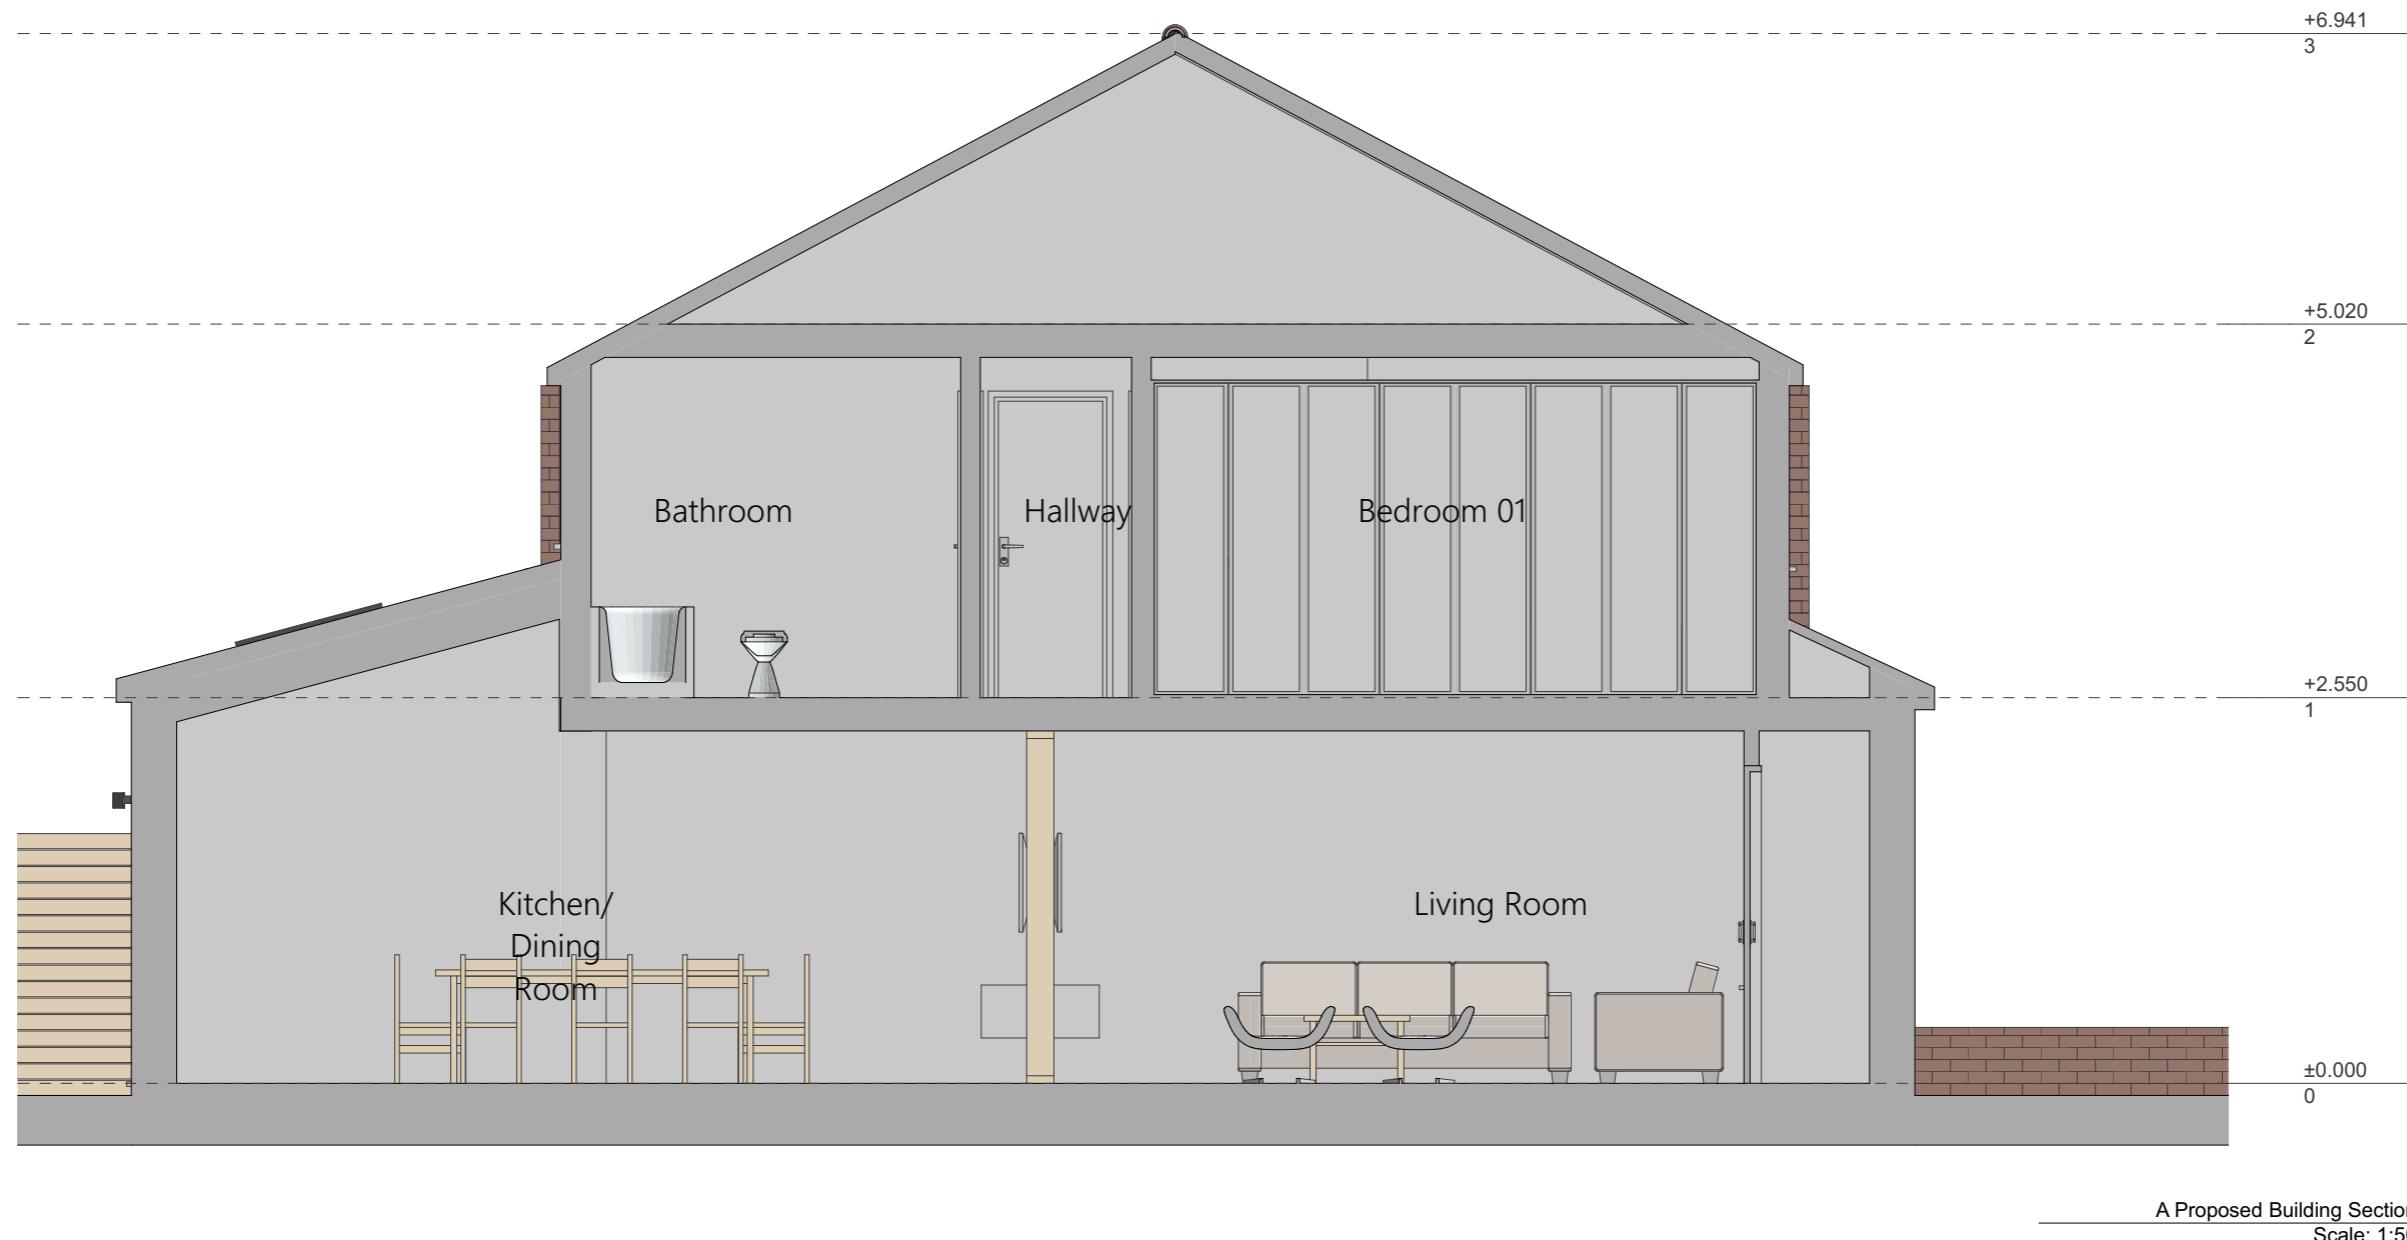

Project Status	Scale @ A3	Purpose of Issue	Originator	Project Address	Project Description	Layout Title	Drawing Number
S0	1:50	Planning	Express Planning	74 Mahlon Avenue, Ruislip HA4 6TE	Erection of a part single-storey, part two-storey rear extension, a two-storey side extension and a front extension/porch	Sections Proposed Proposed Section AA	project   originator   zone   level   type   role   number   rev
Project No:		Checked by					140-HA46TE - GA - ZZ - XX - DR - N/A - 401301 Revision-001
140-HA46TE		MA					
Date	30 January 2023						

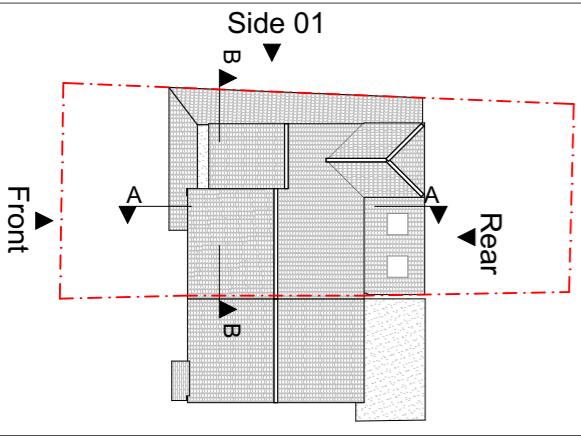

Notes  
 This drawing is prepared solely for design and planning submission purposes.  
 It is not intended or suitable for either Building Regulations or Construction  
 purposes and should not be used for such.  
 To be read in conjunction with all other relevant documentation and  
 drawings.  
 Express Planning to be immediately notified of discrepancies.  
 All dimensions to be cross-checked on-site prior to manufacture and  
 construction.  
 Express Planning accepts no liability for any expense, loss or damage arising  
 from any variation made to this drawing or in the execution of the work.  
 Copyright belongs to Express Planning Ltd.

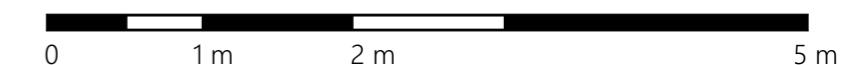

Project Status	Scale @ A3	Purpose of Issue	Originator	Project Address	Project Description	Layout Title	Drawing Number
S0	1:50	Planning	Express Planning	74 Mahlon Avenue, Ruislip HA4 6TE	Erection of a part single-storey, part two-storey rear extension, a two-storey side extension and a front extension/porch	Sections Proposed Proposed Section BB	project   originator   zone   level   type   role   number   rev
Project No:		Date	Checked by				140-HA46TE - GA - ZZ - XX - DR - N/A - 401302 Revision-001
140-HA46TE	30 January 2023	MA					