


NOTES

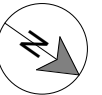

Revision		
Rev	Notes	Date
A	Planning Issue	26/05/2021

KEY

Neighbouring context Boundary line

JOB TITLE

Proposed façade alterations, new rooflight, internal alterations, floor plan redesign, and all associated works at 74 Beverley Road

STATUS

Planning Drawings

DRAWING TITLE

Block Plans

CLIENT

Daniel Bigmore

SCALE

1 : 200 at A3

DRAWN

HD

DATE

May 2021


CHECKED

AB

DRAWING NO. 89062 - 3500 A



Existing Block Plan

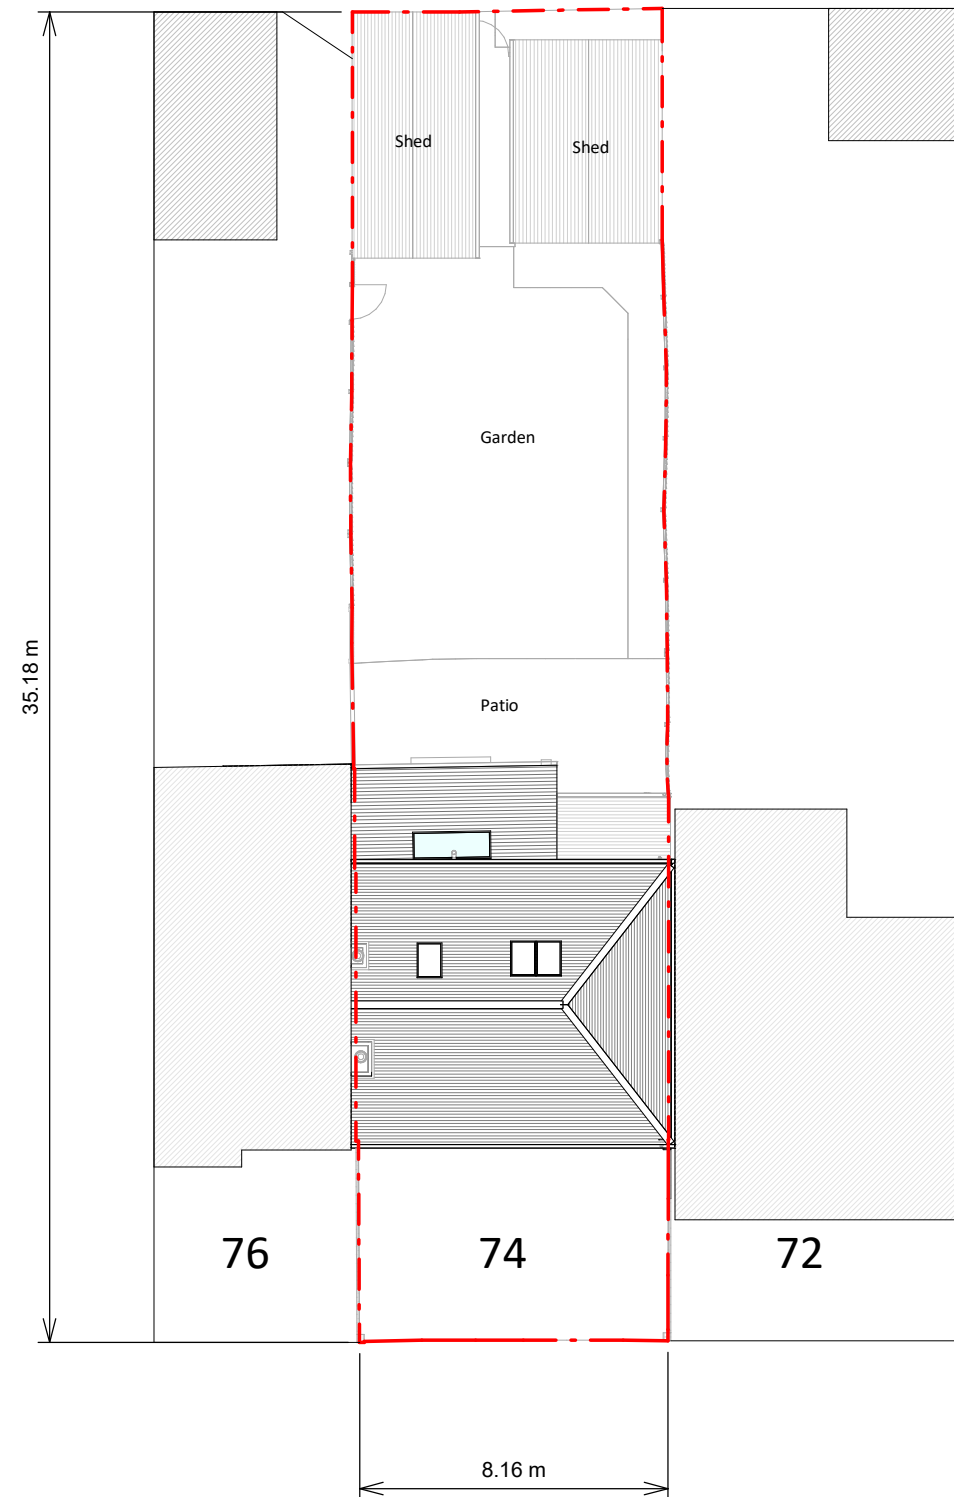

Proposed Block Plan

