




EAST ELEVATION 1:100




SOUTH ELEVATION



WEST ELEVATION

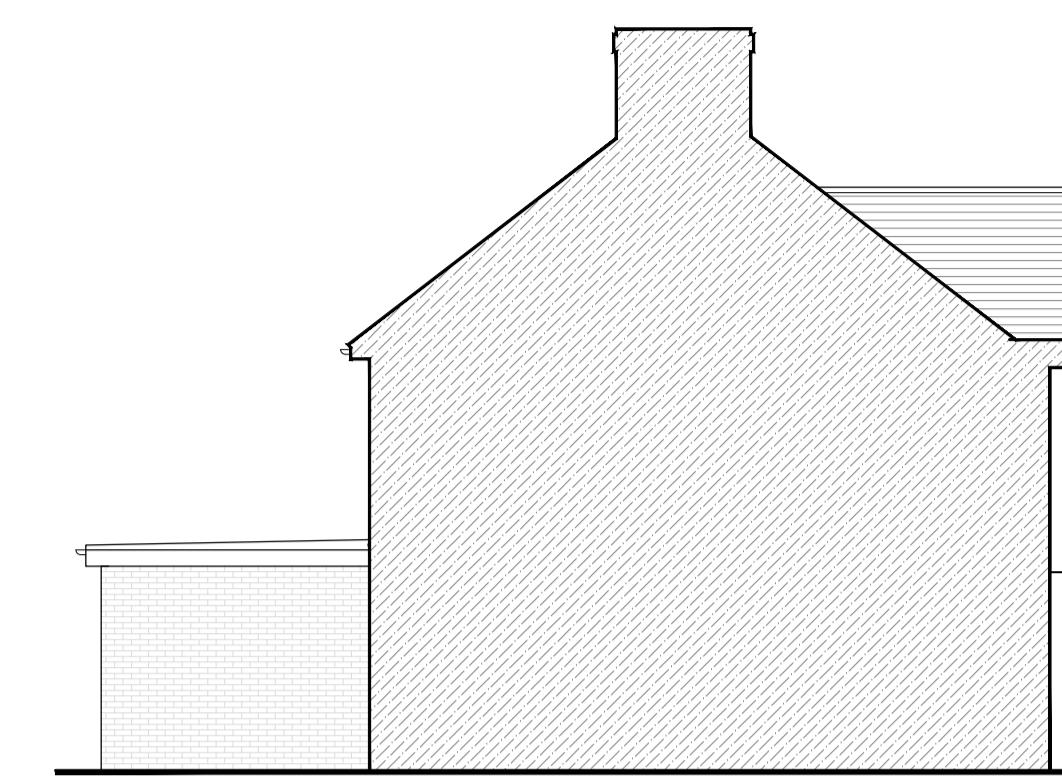

NORTH ELEVATION

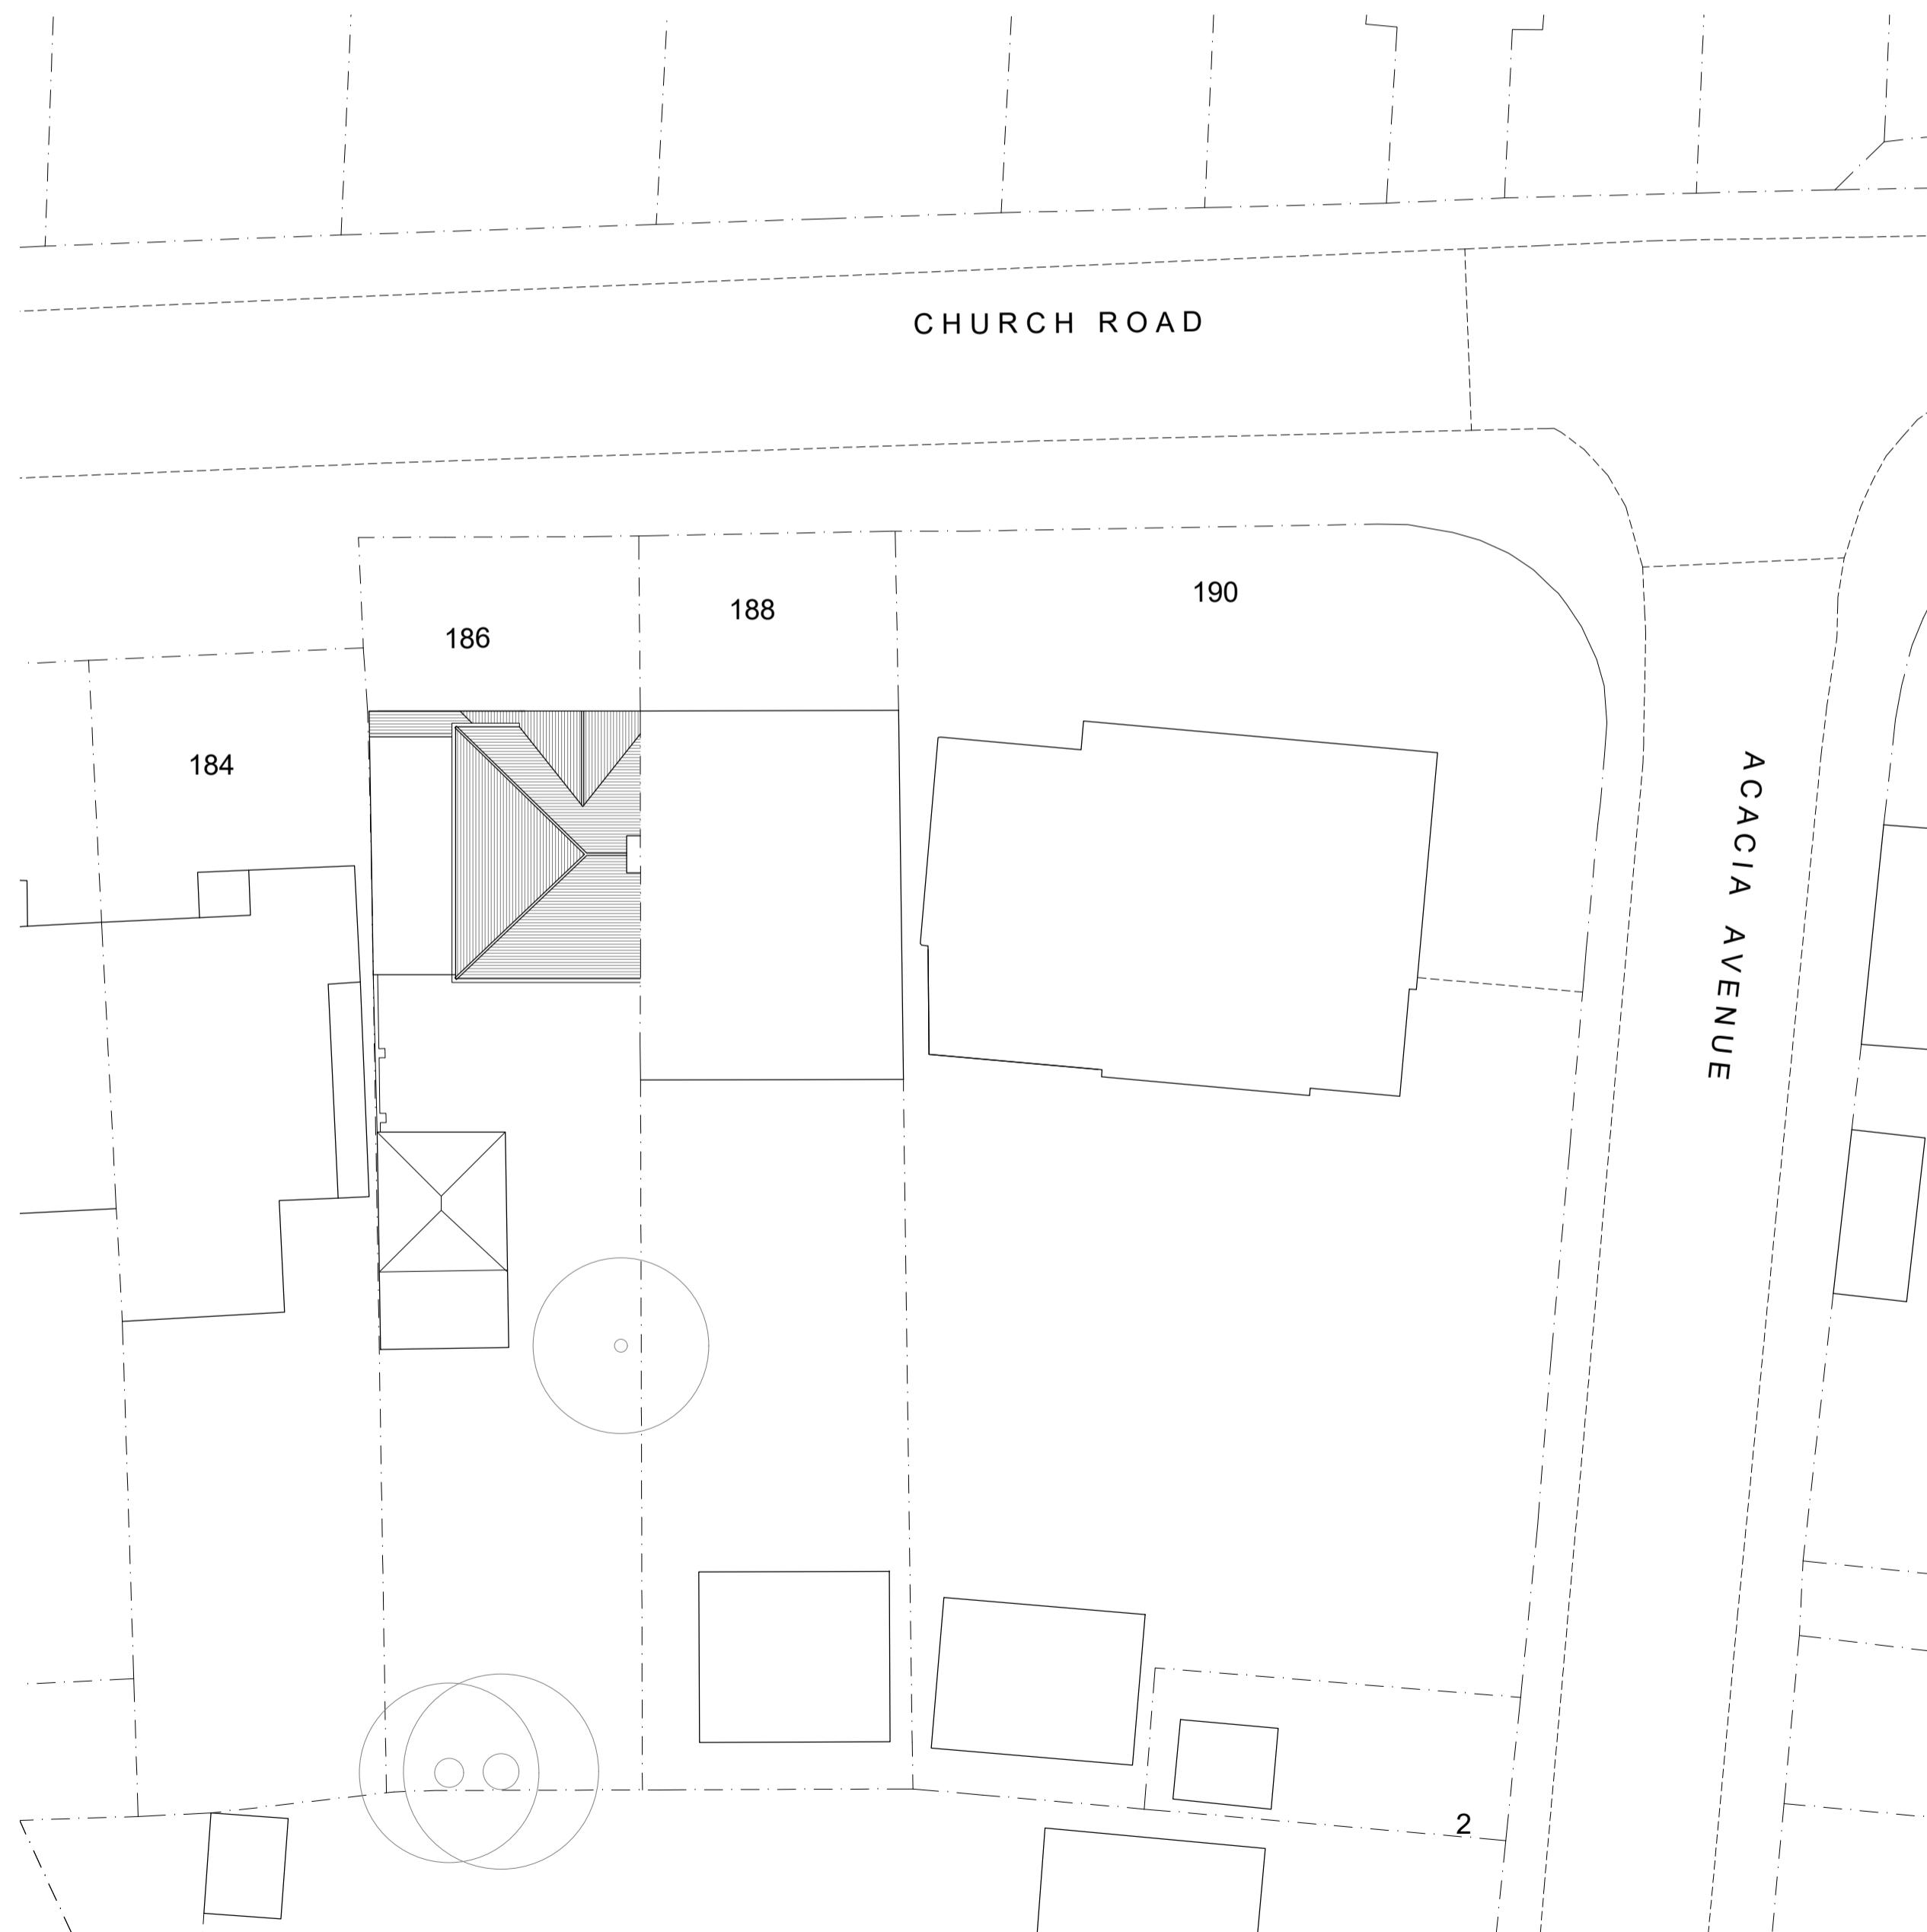


AMENDMENTS DATE REV.
COPYRIGHT RESERVED
ALL SCALED DIMENSIONS MUST BE VERIFIED ON SITE

JOB
186 Church Road,
Hayes,
UB3 2LS

CLIENT

DRAWING
EXISTING SITE PLAN AND ELEVATIONS

DALE VENN ARCHITECTS
Architects, Planners & Surveyors
HIGH HOUSE, HARLINGTON ROAD,
HILLINGDON, MIDDLESEX 01895-237345

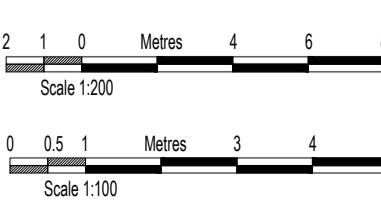

Scale 1:200

0 0.5 1 Metres 3 4 5

Scale 1:100

SCALE AS SHOWN @ A1 DRAWING No. REV.

DATE MAR 25

DRAWN LK

CHECKED DV

6010-3 B