



FRONT ELEVATION

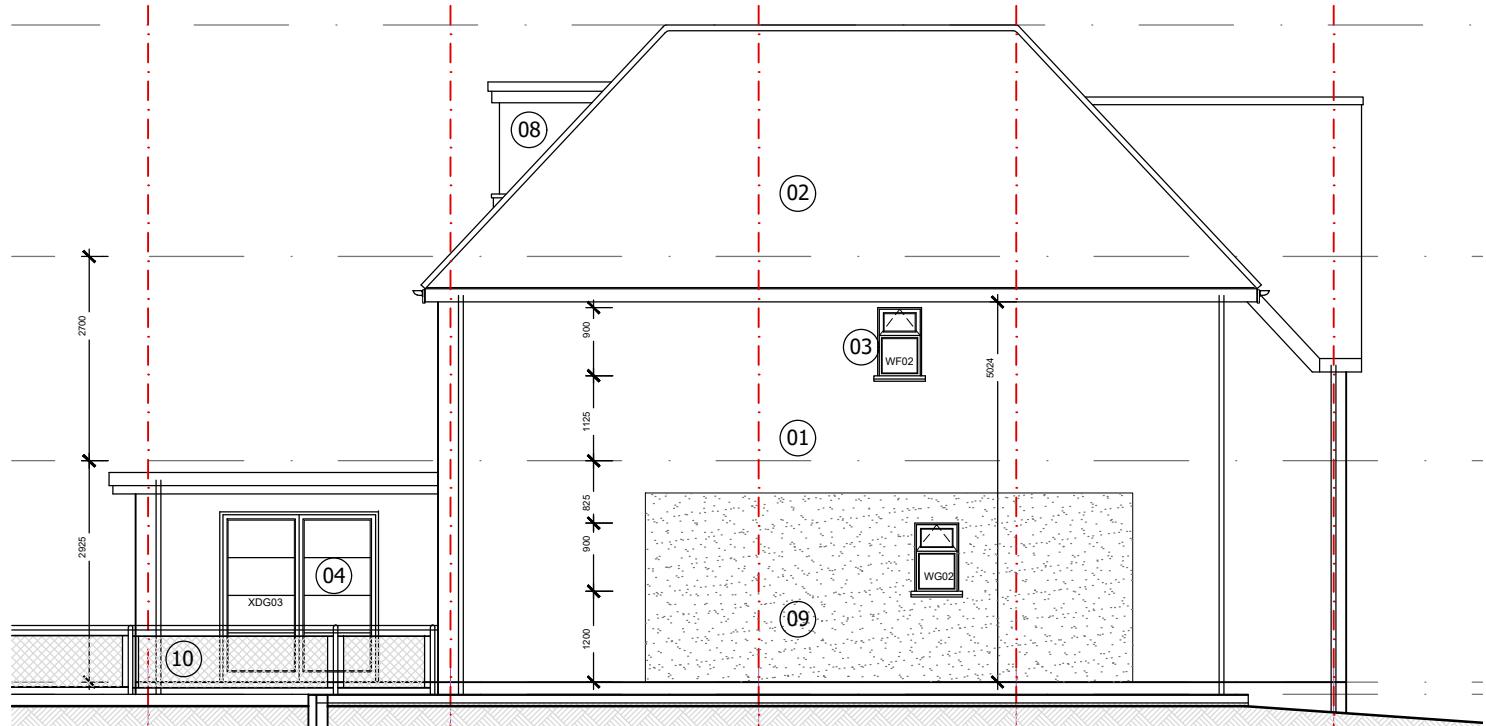


SIDE ELEVATION

0 Scale 1:100 5m 10m

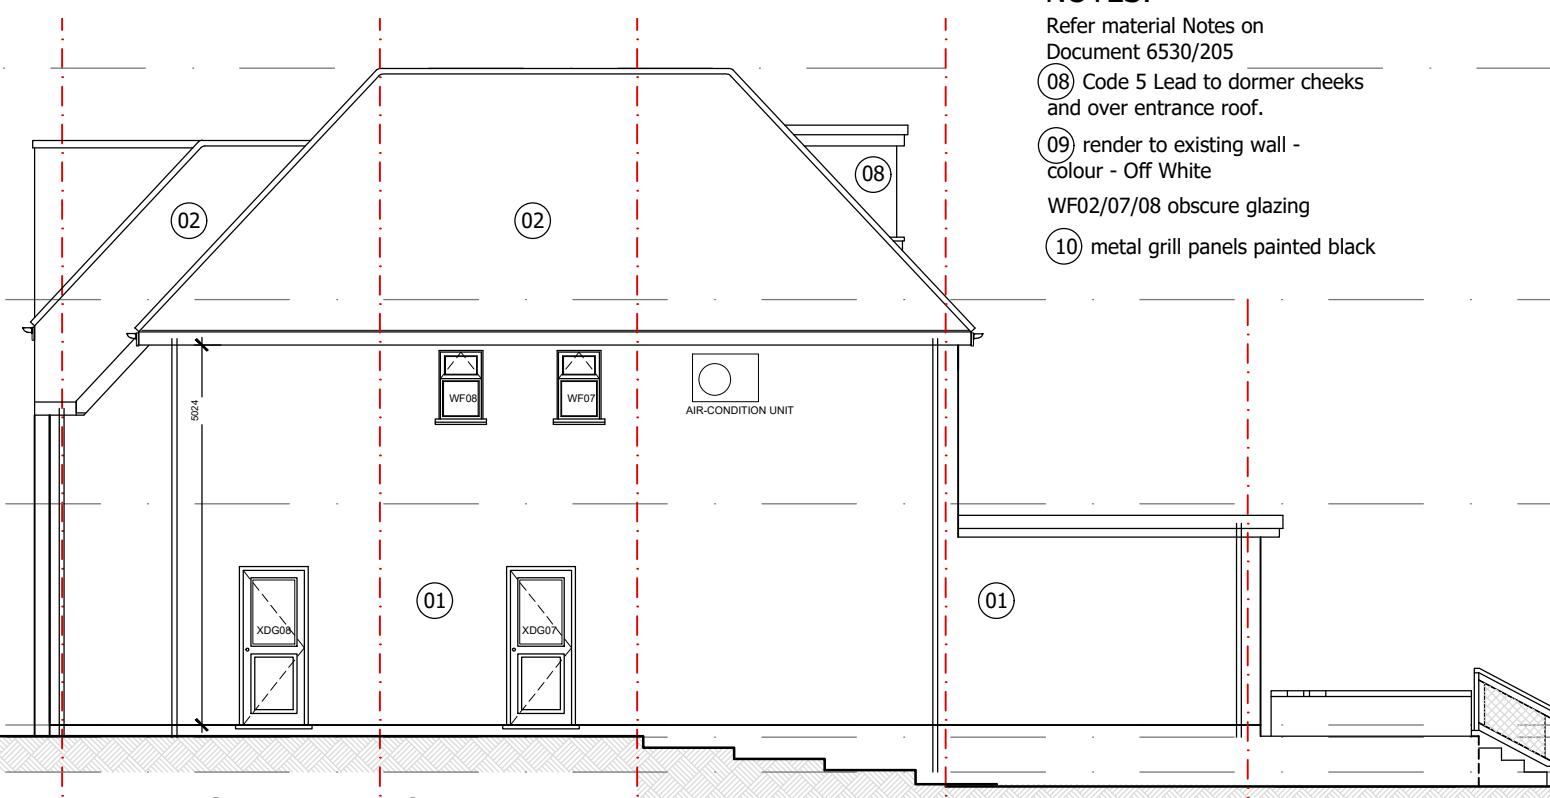

SIDE ELEVATION

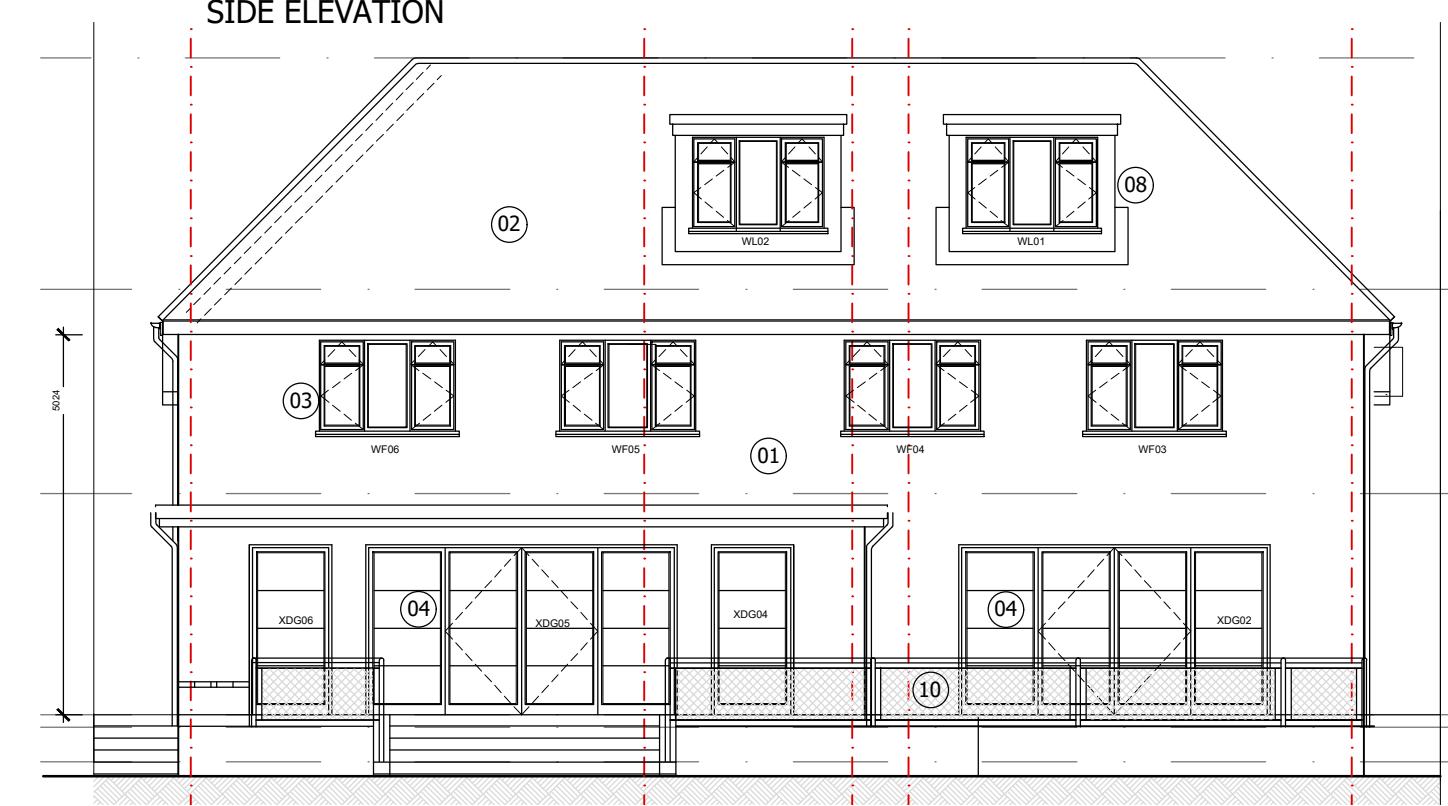

REAR ELEVATION

| Rev | Date | Amendment |
|-----|------|---|
| | | <p>Project 45 COPSE WOOD WAY NORTHWOOD</p> <p>STUDIO CMD architectural designers</p> |
| | | <p>Drawing PROPOSED ELEVATIONS DISCON -CONDITION 3 MATERIALS</p> <p>Scale: 1:100@A3</p> <p>Date: APR '24</p> <p>Drawing No. 6530/205</p> <p>Revision:</p> |

Notes

All dimensions and levels to be checked on site by contractor prior to preparation and commencement of work on site.

This drawing must not be reproduced wholly or in part without prior permission by STUDIO W2.

This drawing is to be read in conjunction with all relevant other consultants and/or specialist's drawings/documents.

All works on site are to be carried out fully in accordance with current CDM regulations and recommendations, current Building Regulations, British Standards and Codes of Practice as appropriate.

NOTES:

Refer material Notes on Document 6530/205

(08) Code 5 Lead to dormer cheeks and over entrance roof.

(09) render to existing wall - colour - Off White

WF02/07/08 obscure glazing

(10) metal grill panels painted black