
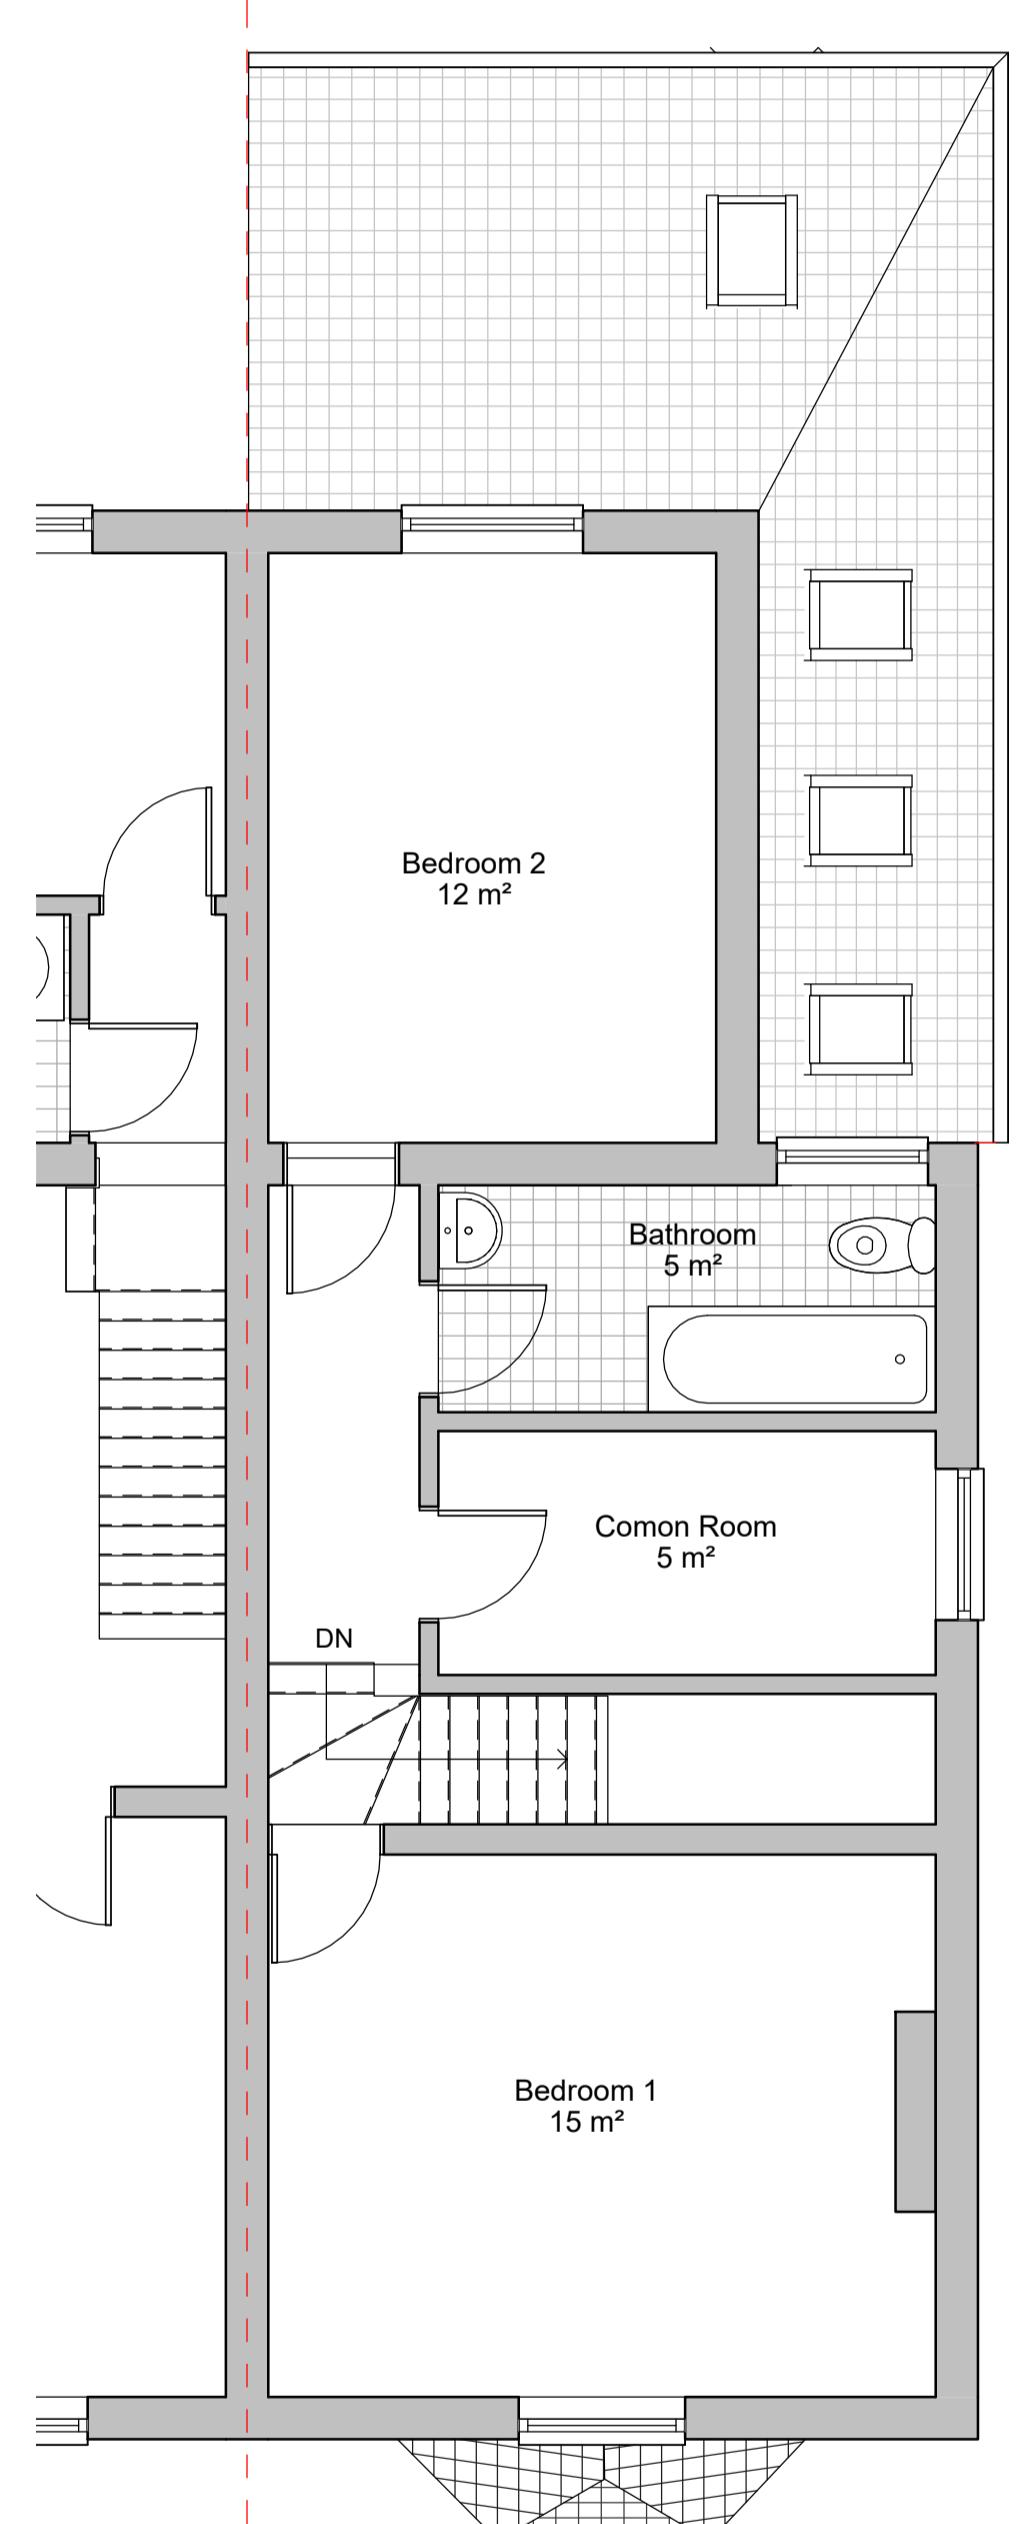


Notes:

This drawing is copyright (C). The reproduction of this drawing is expressly prohibited.
 Dimensions and conditions shall be verified on site. Any discrepancies between this drawing and the site conditions shall be raised prior to placing orders or construction. Contractor to check and verify all dimensions before commencing any work.
 This drawing should not be scaled.
 All work to comply with building regulations and all statutory authorities requirements.
 All internal fittings and finishes to be confirmed by the builder in conjunction with clients requirements.
 It is the contractors responsibility to ascertain the location of all services prior to the commencement of works.
 All structural works to be confirmed by a structural engineer.

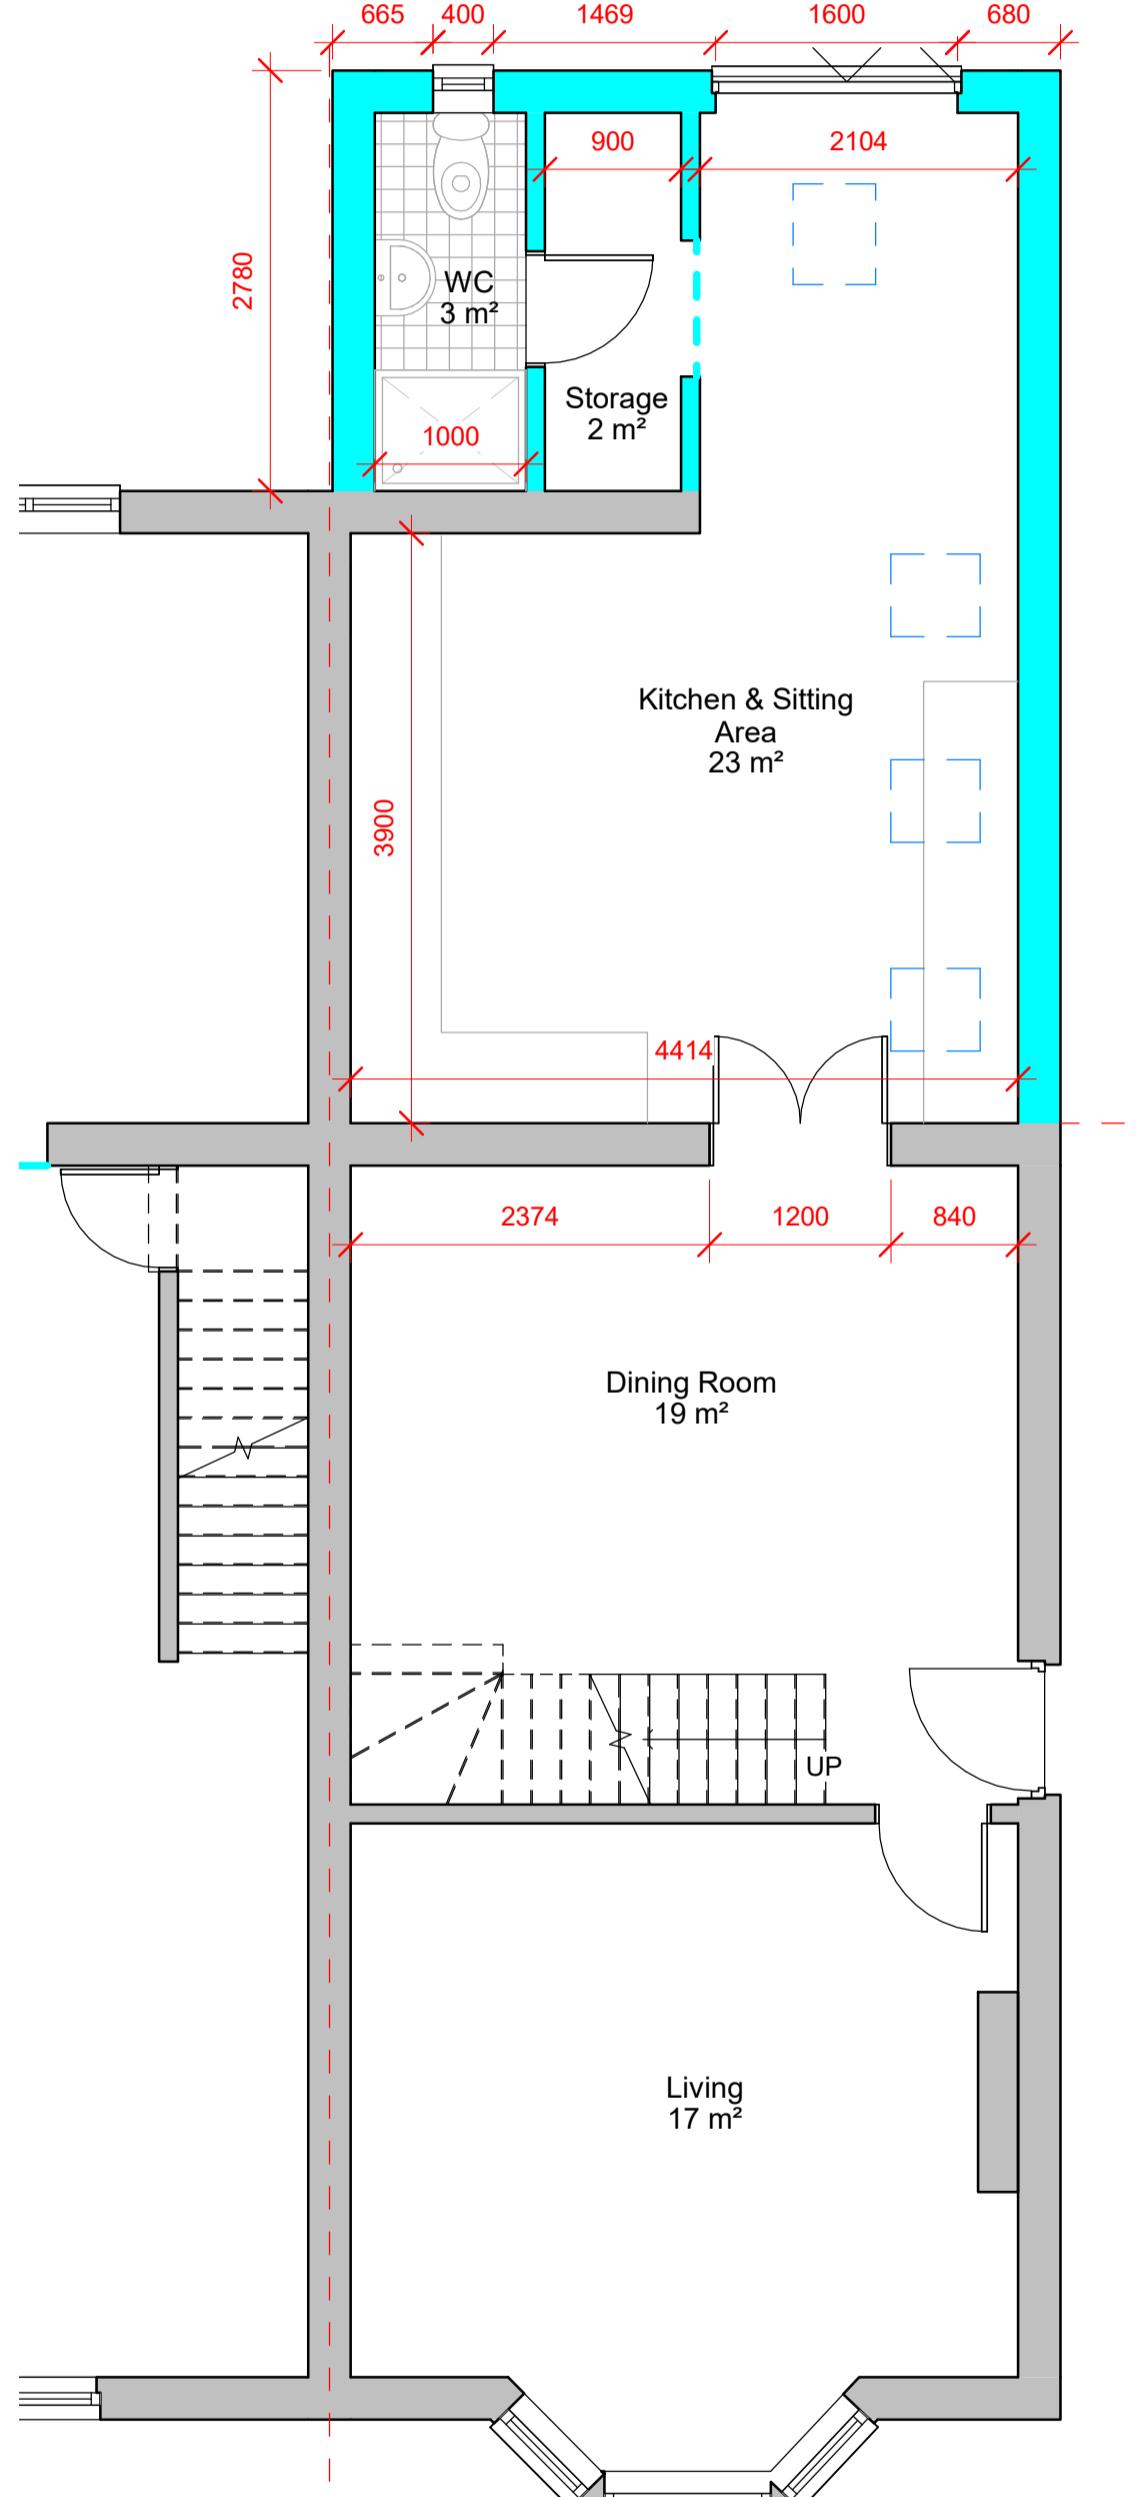

B	Revised following client comments	YM	05.06.23
A	For Comment	YM	05.06.23
REV:	DESCRIPTION	BY	DATE

STATUS: PRELIMINARY



CLIENT:	-----
PROJECT:	Proposed single storey wrap around extension

SITE:	26 Otterfield Rd, West Drayton UB7 8PE		
TITLE:	PROPOSED FLOOR PLANS		
SCALE AT A:	As indicated	DATE:	05.06.23
PROJECT NO:	DRAWING NO:	DRAWN:	FK
199	00-PR-FP-01	CHECKED:	YM