



NOTES:

1. Do not scale **NOT FOR CONSTRUCTION**.
2. Report all discrepancies, errors and omissions.
3. Verify all dimensions on site before commencing any work or preparing shop drawings.
4. All materials components and workmanship are to comply with the relevant British Standards Codes of Practice and appropriate manufacturers recommendations that from time to time shall apply
5. For specialist work see relevant drawings.

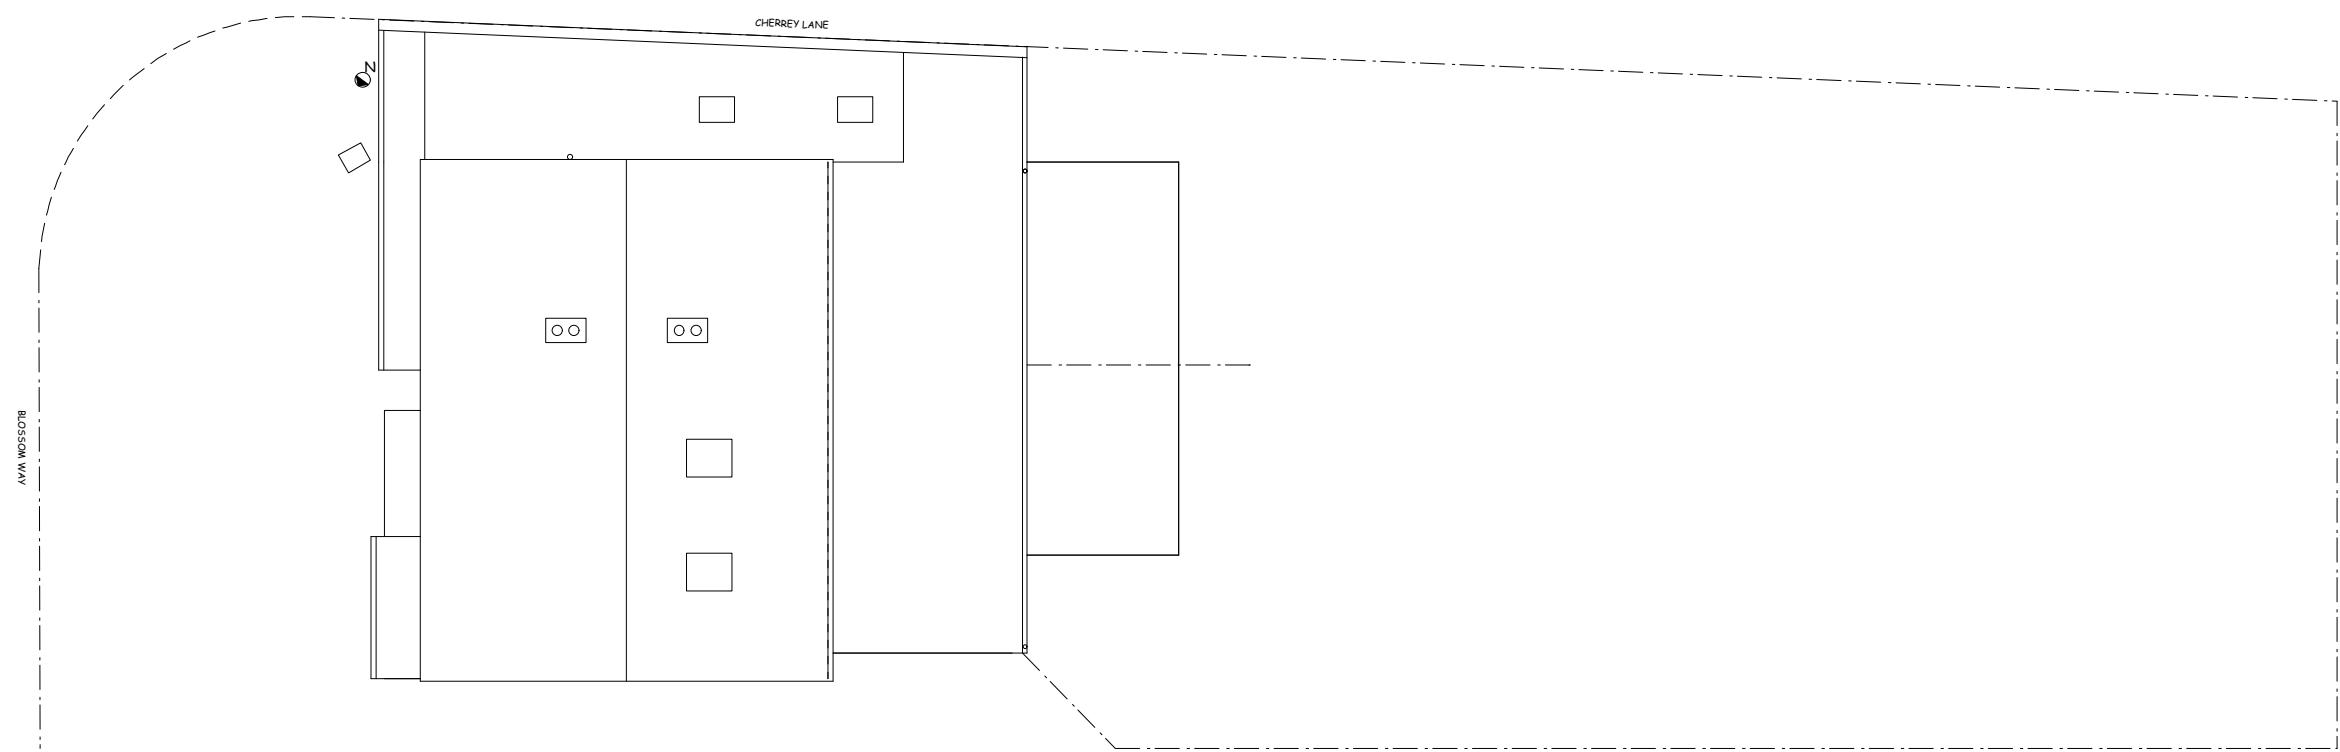

1 BW PPO1 PROPOSED SITE PLAN

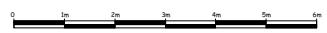

project title
1 BLOSSOM WAY WEST DRAYTON
draw title


scale date
1:150 @ A3 03/23
drwg status
PLANNING

12450 EXTENT OF NEW SIDE EXTENSION

2

NOTES:

1. Do not scale NOT FOR CONSTRUCTION.
2. Report all discrepancies, errors and omissions.
3. Verify all dimensions on site before commencing any work or preparing shop drawings.
4. All materials components and workmanship are to comply with the relevant British Standards Codes of Practice and appropriate manufacturers recommendations that from time to time shall apply
5. For specialist work see relevant drawings.

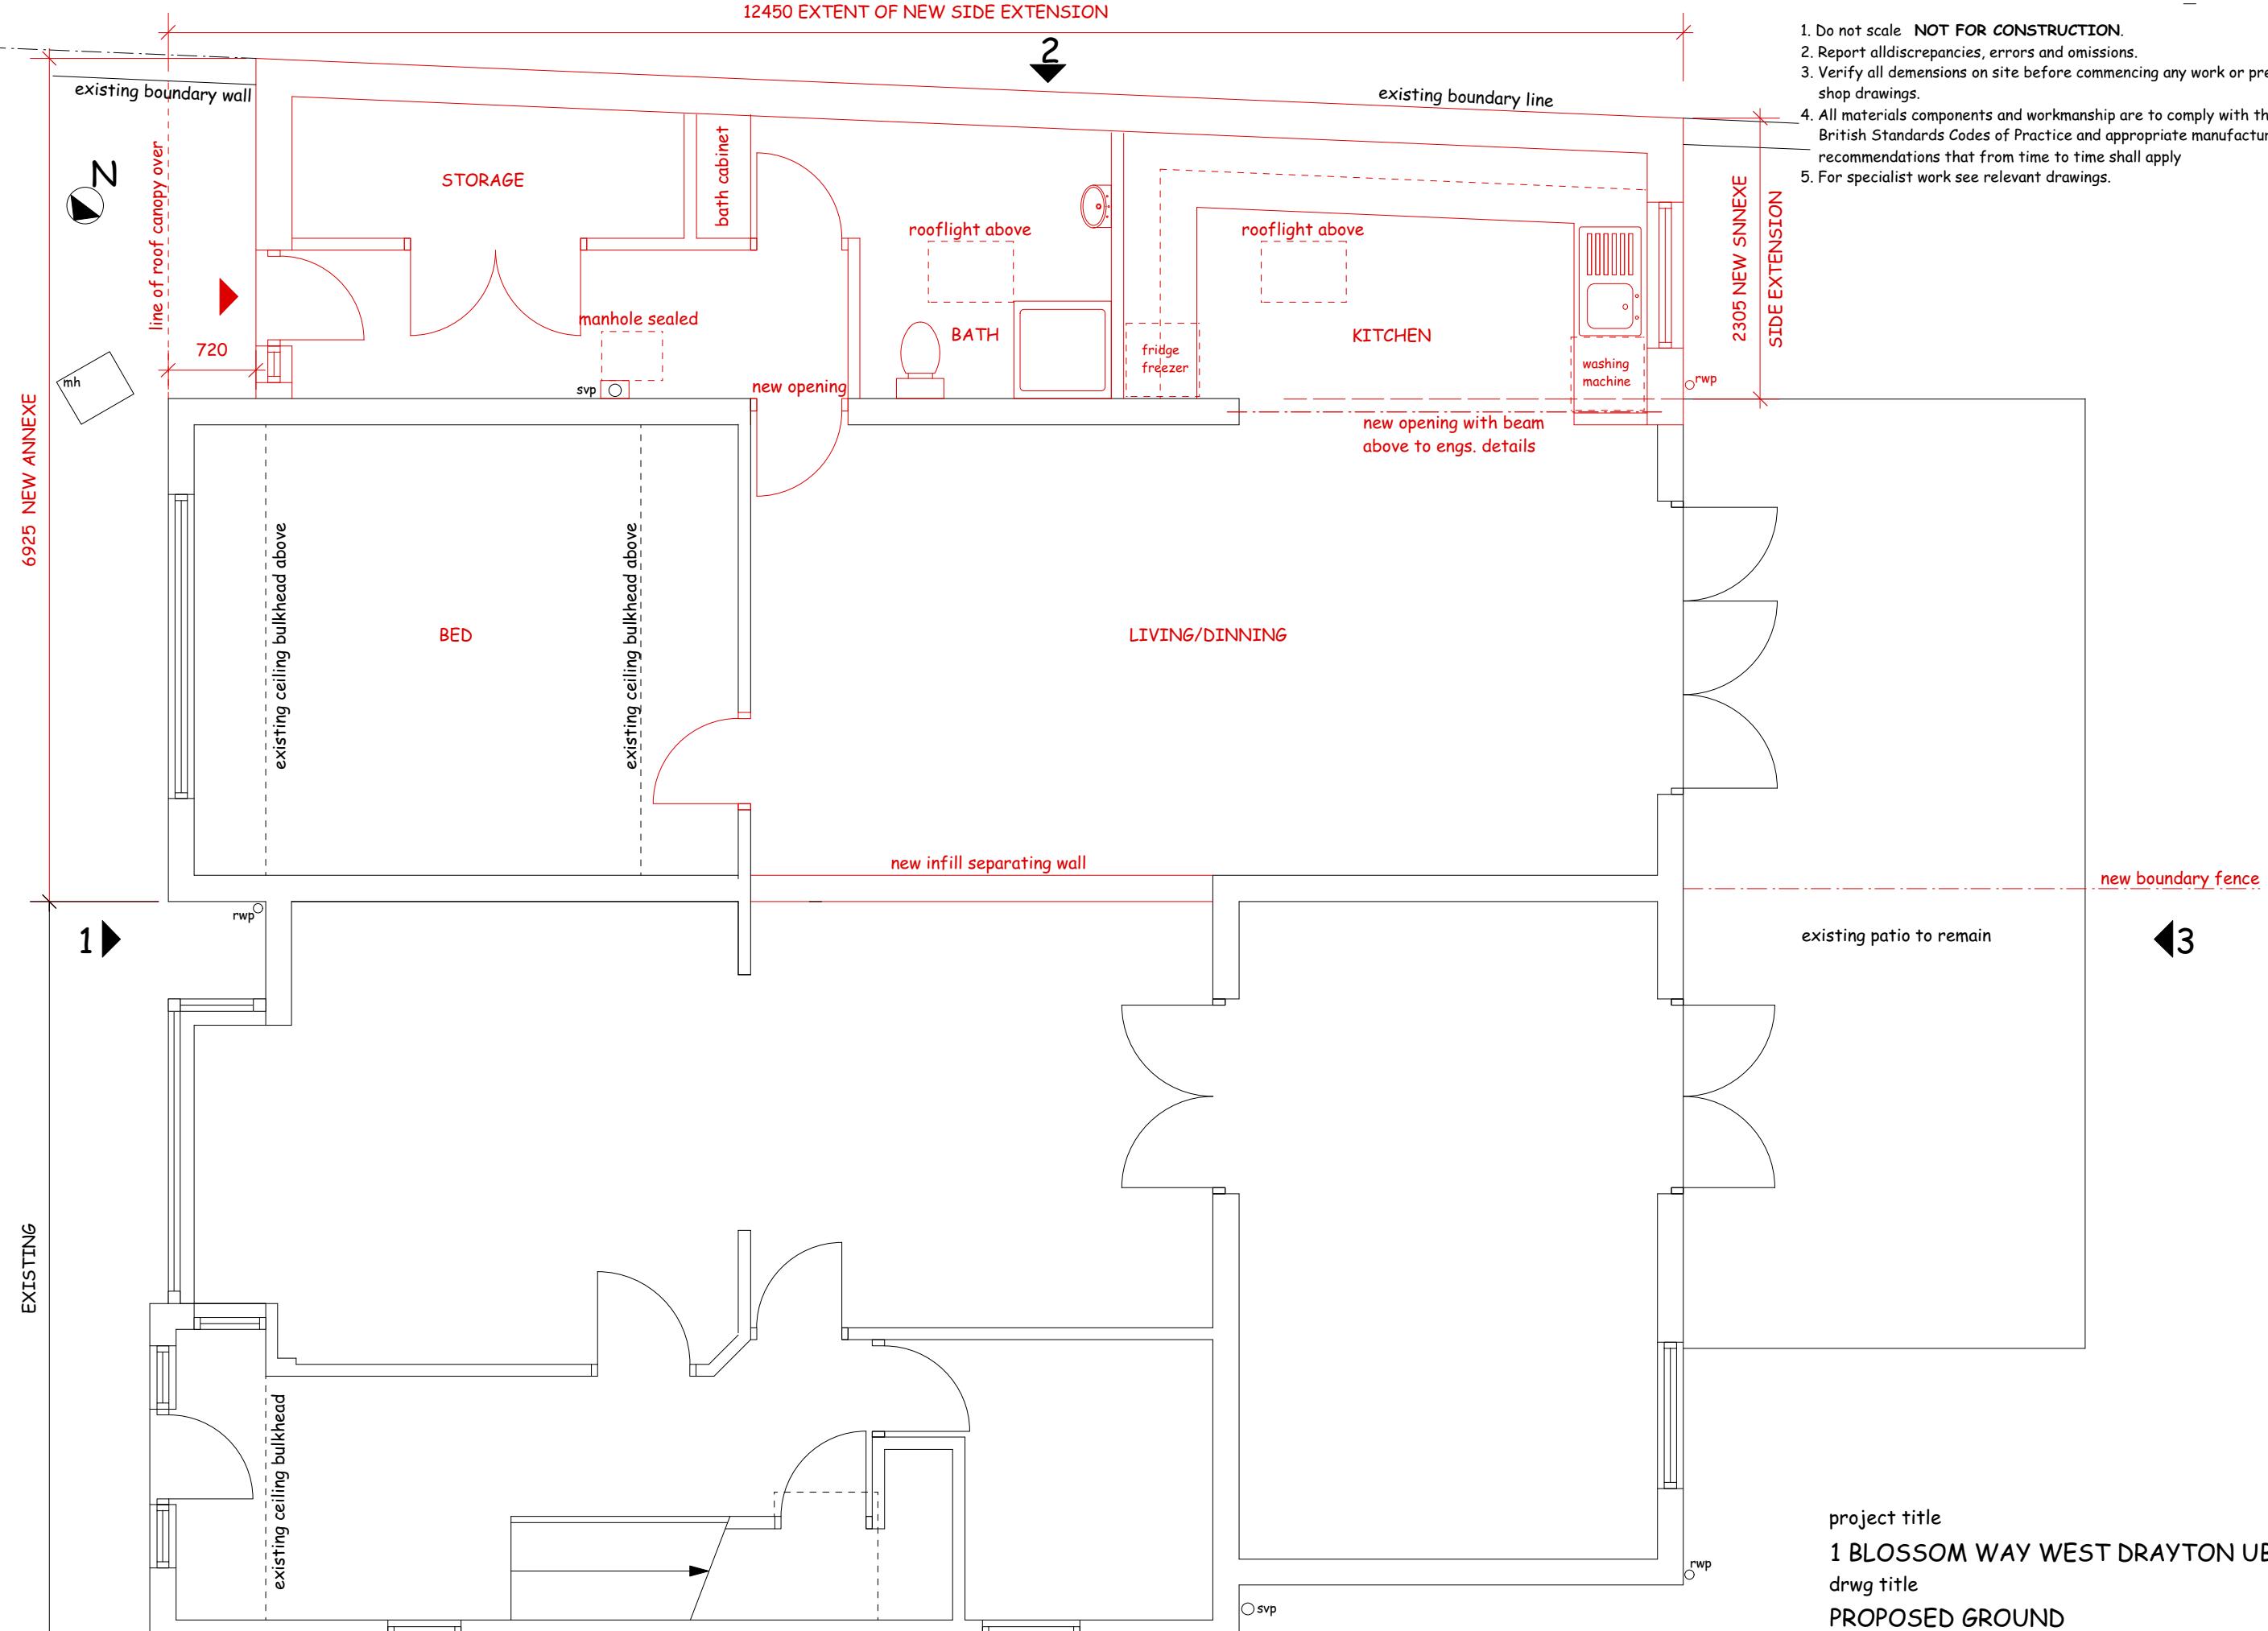

1 BW PPO2 PROPOSED GROUND

project title
1 BLOSSOM WAY WEST DRAYTON UB7 9HF
drwg title
PROPOSED GROUND
scale 1:50 @ A3 date 03/23
drwg status PLANNING
drwg no. 1 BW PPO2

12450 EXTENT OF NEW SIDE EXTENSION

NOTES:

1. Do not scale **NOT FOR CONSTRUCTION**.
2. Report all discrepancies, errors and omissions.
3. Verify all dimensions on site before commencing any work or preparing shop drawings.

~~ing boundary~~ Components and workmanship are to comply with the relevant British Standards Codes of Practice and appropriate manufacturers recommendations that from time to time shall apply

5. For specialist work see relevant drawings.


1 BW PP03 PROPOSED FIRST

A horizontal timeline with markers at 0, 1m, 2m, 3m, 4m, and 5m. The segment from 0 to 1m is filled with a solid black color, while the segments from 1m to 5m are filled with a solid grey color.

12450 EXTENT OF NEW SIDE EXTENSION

NOTES:


1. Do not scale NOT FOR CONSTRUCTION.
2. Report all discrepancies, errors and omissions.
3. Verify all dimensions on site before commencing any work or preparing shop drawings.
4. All materials components and workmanship are to comply with the relevant British Standards Codes of Practice and appropriate manufacturers recommendations that from time to time shall apply
5. For specialist work see relevant drawings.

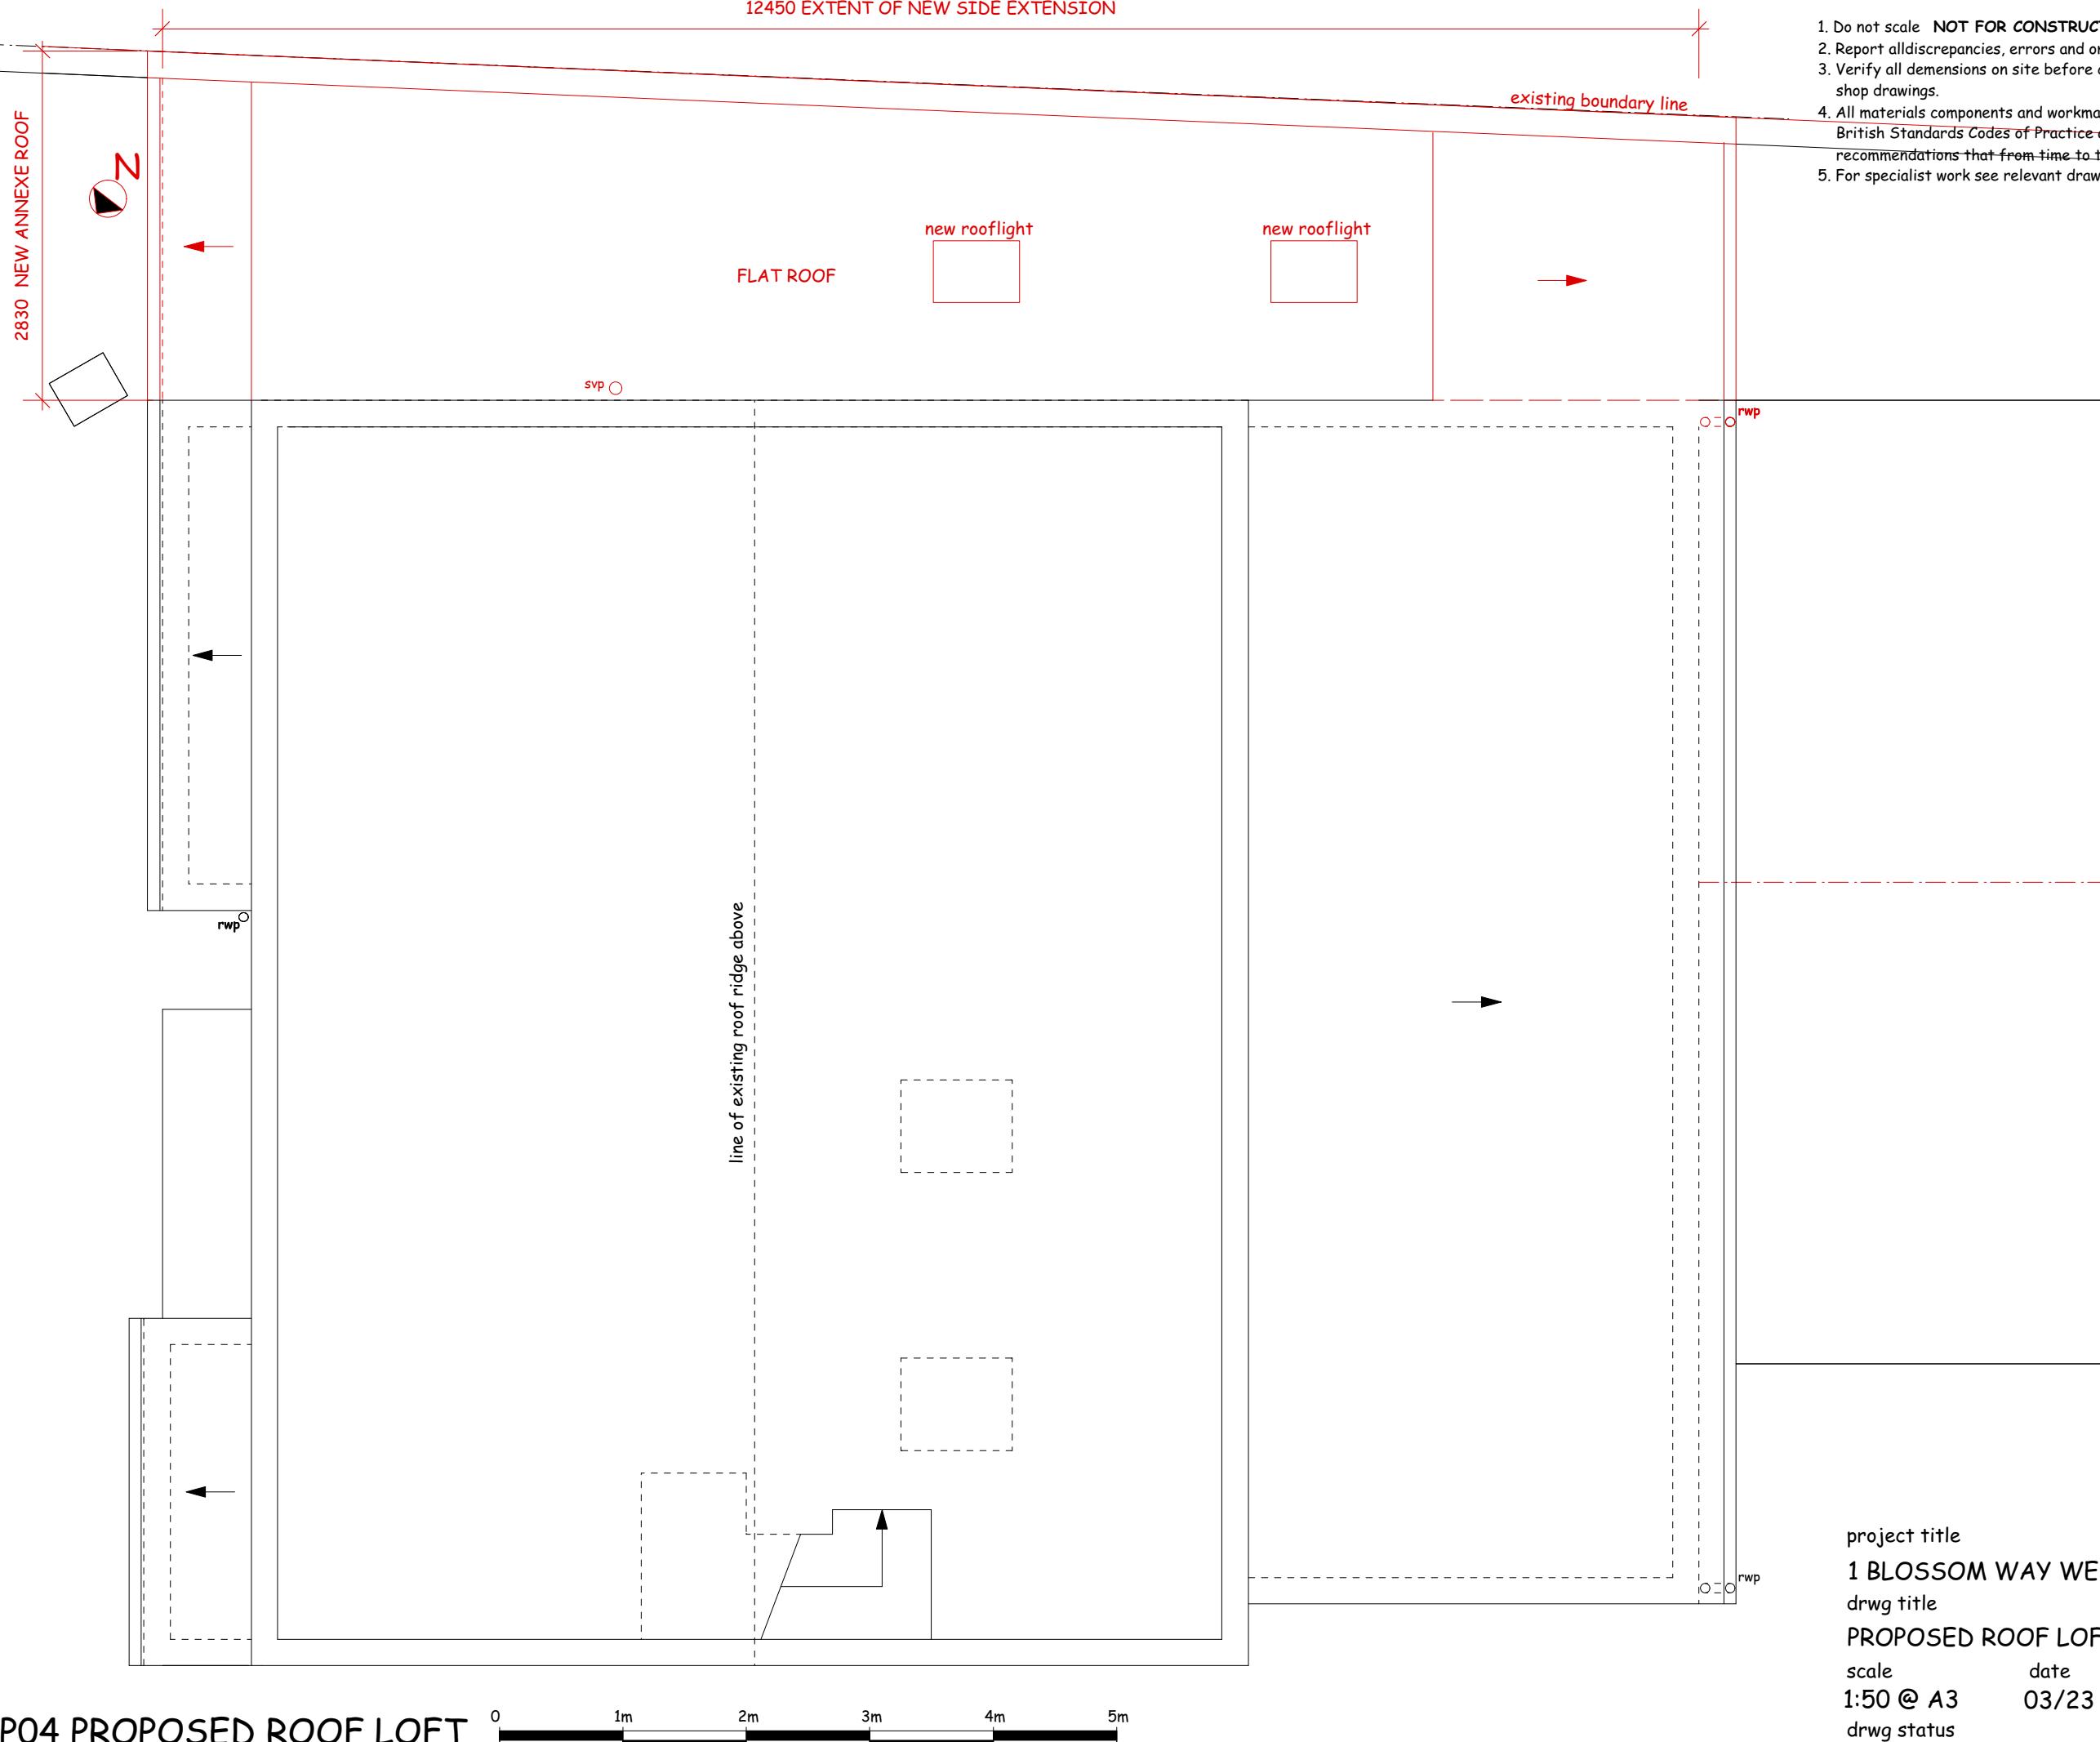

1 BW PPO4 PROPOSED ROOF LOFT

project title
1 BLOSSOM WAY WEST DRAYTON UB7 9HF
drwg title
PROPOSED ROOF LOFT
scale 1:50 @ A3 date 03/23 drwg no. 1 BW PPO4
drwg status PLANNING

12450 EXTENT OF NEW SIDE EXTENSION

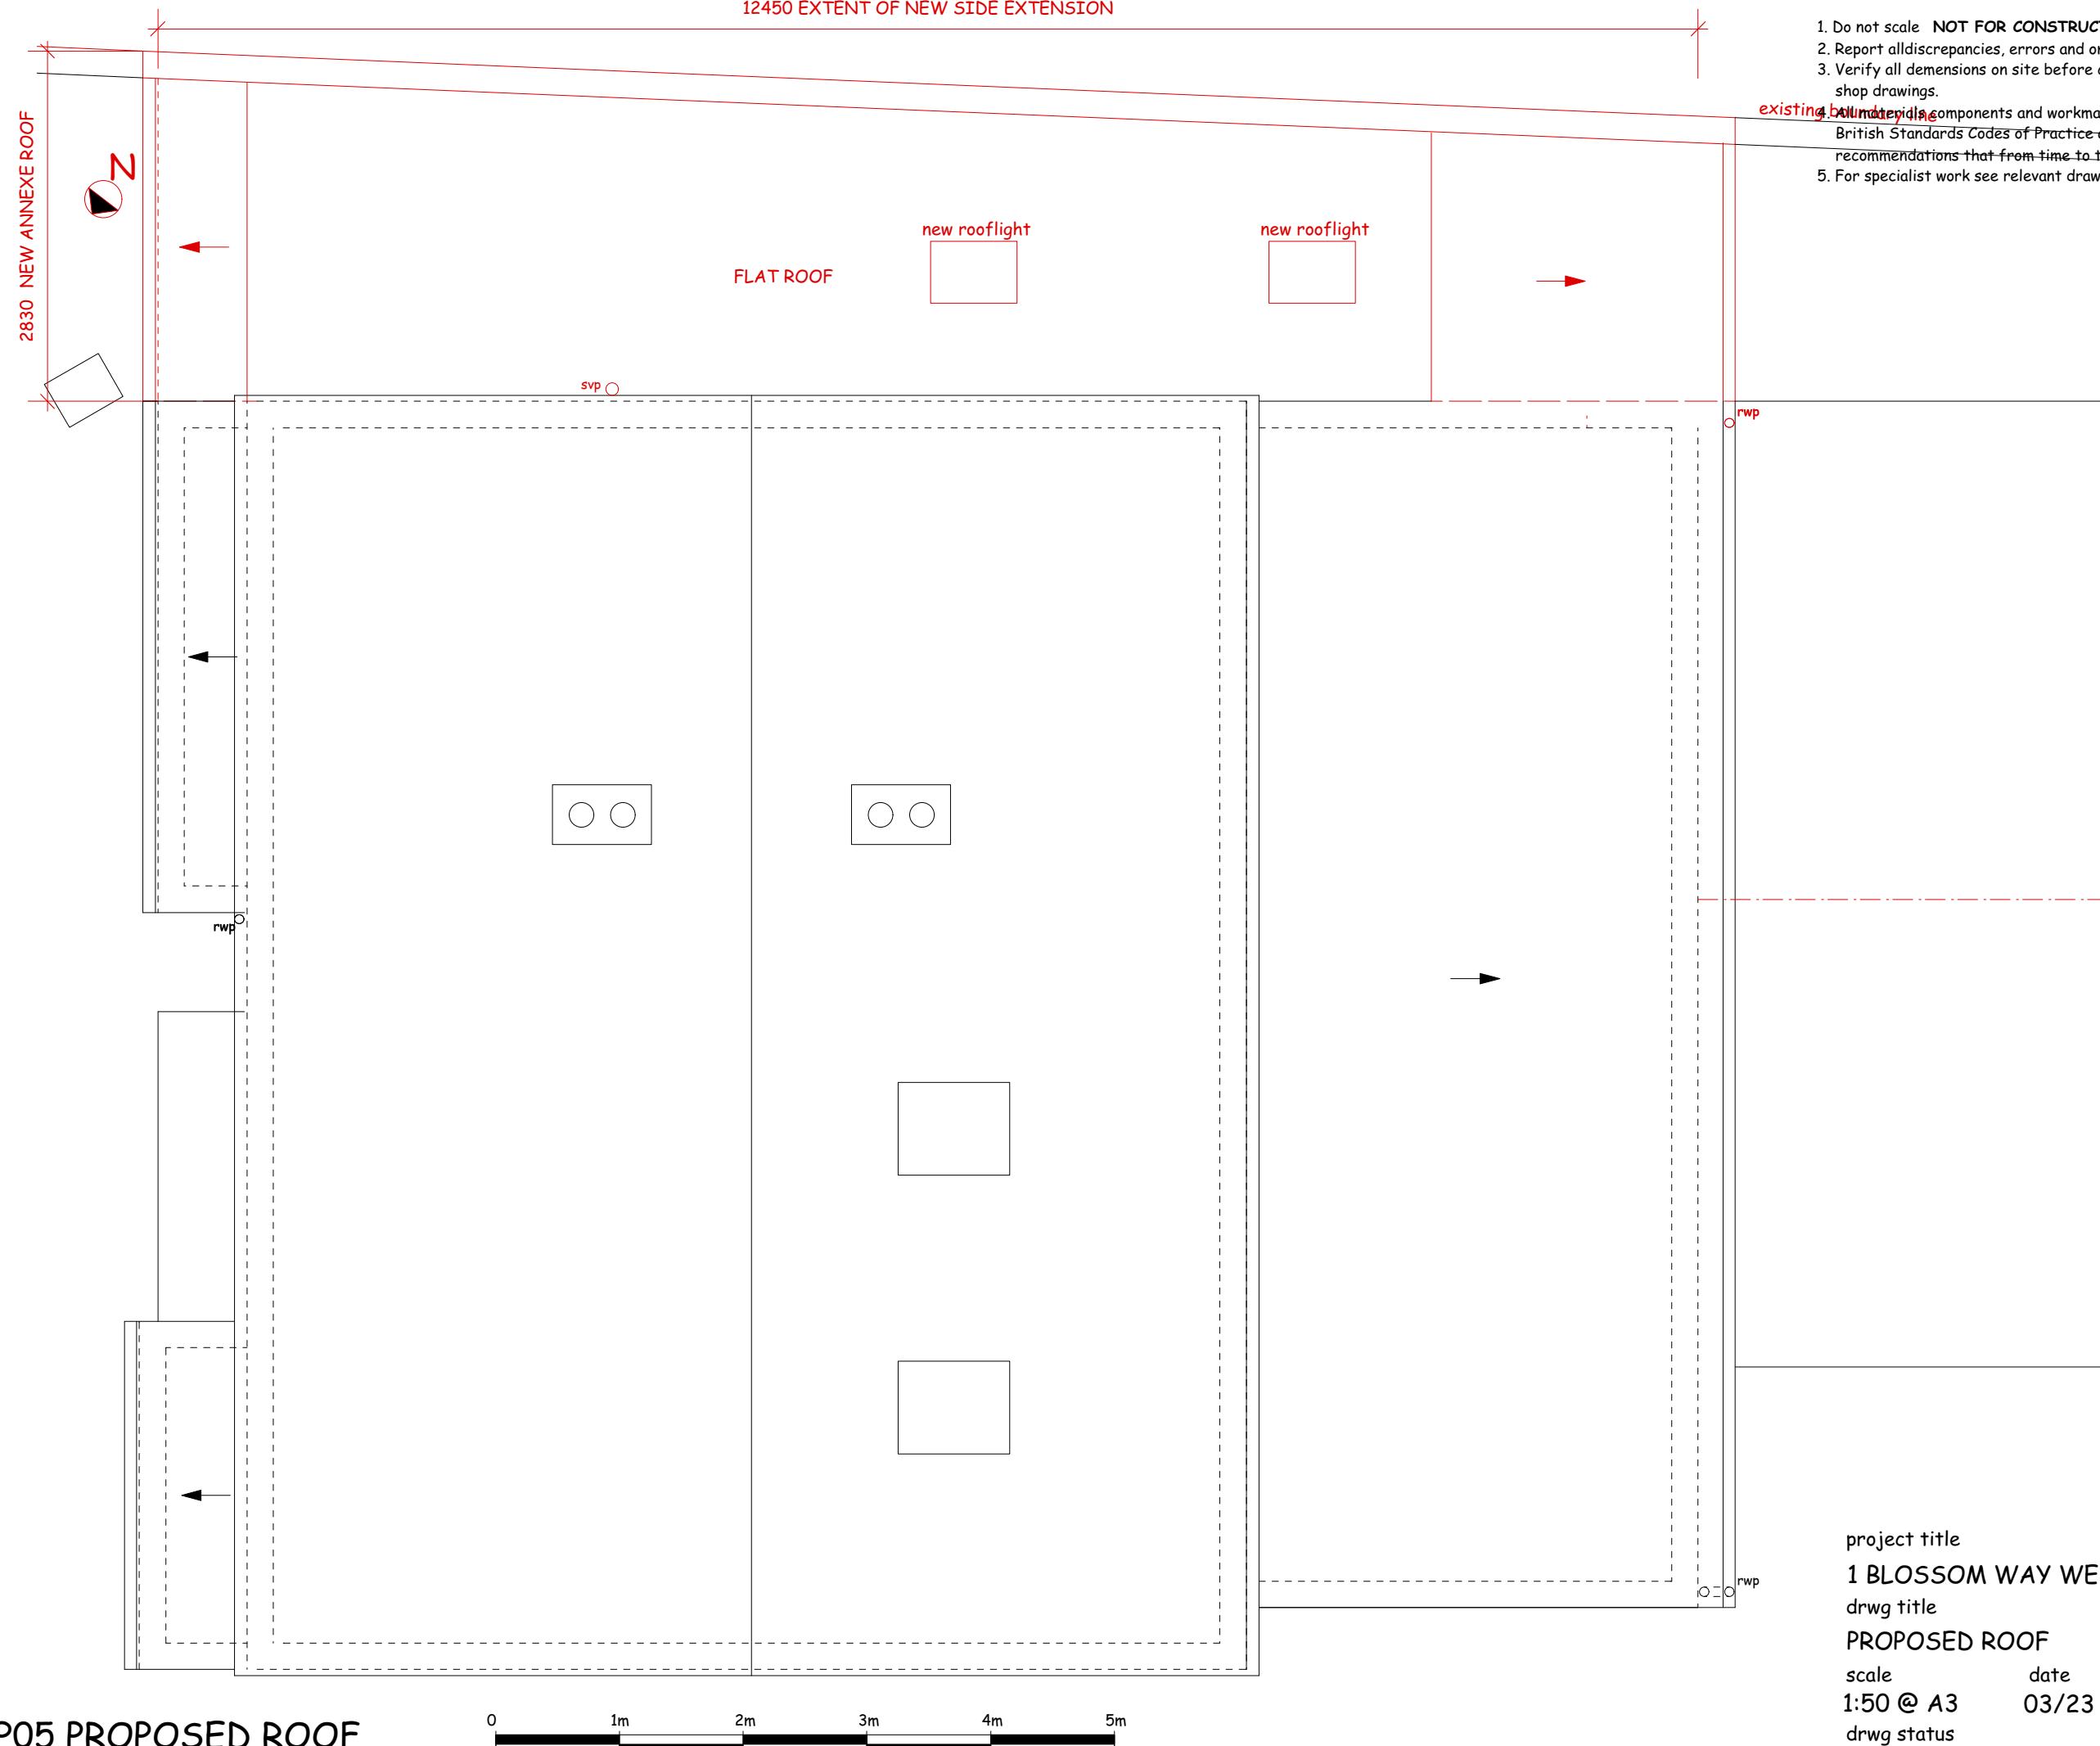


NOTES:

1. Do not scale NOT FOR CONSTRUCTION.
2. Report all discrepancies, errors and omissions.
3. Verify all dimensions on site before commencing any work or preparing shop drawings.
4. ~~existing~~ ^{new} ~~columns~~ ^{columns} and workmanship are to comply with the relevant British Standards Codes of Practice and appropriate manufacturers recommendations that from time to time shall apply
5. For specialist work see relevant drawings.


NOTES:

1. Do not scale **NOT FOR CONSTRUCTION**.
2. Report all discrepancies, errors and omissions.
3. Verify all dimensions on site before commencing any work or preparing shop drawings.
4. All materials components and workmanship are to comply with the relevant British Standards Codes of Practice and appropriate manufacturers recommendations that from time to time shall apply
5. For specialist work see relevant drawings.

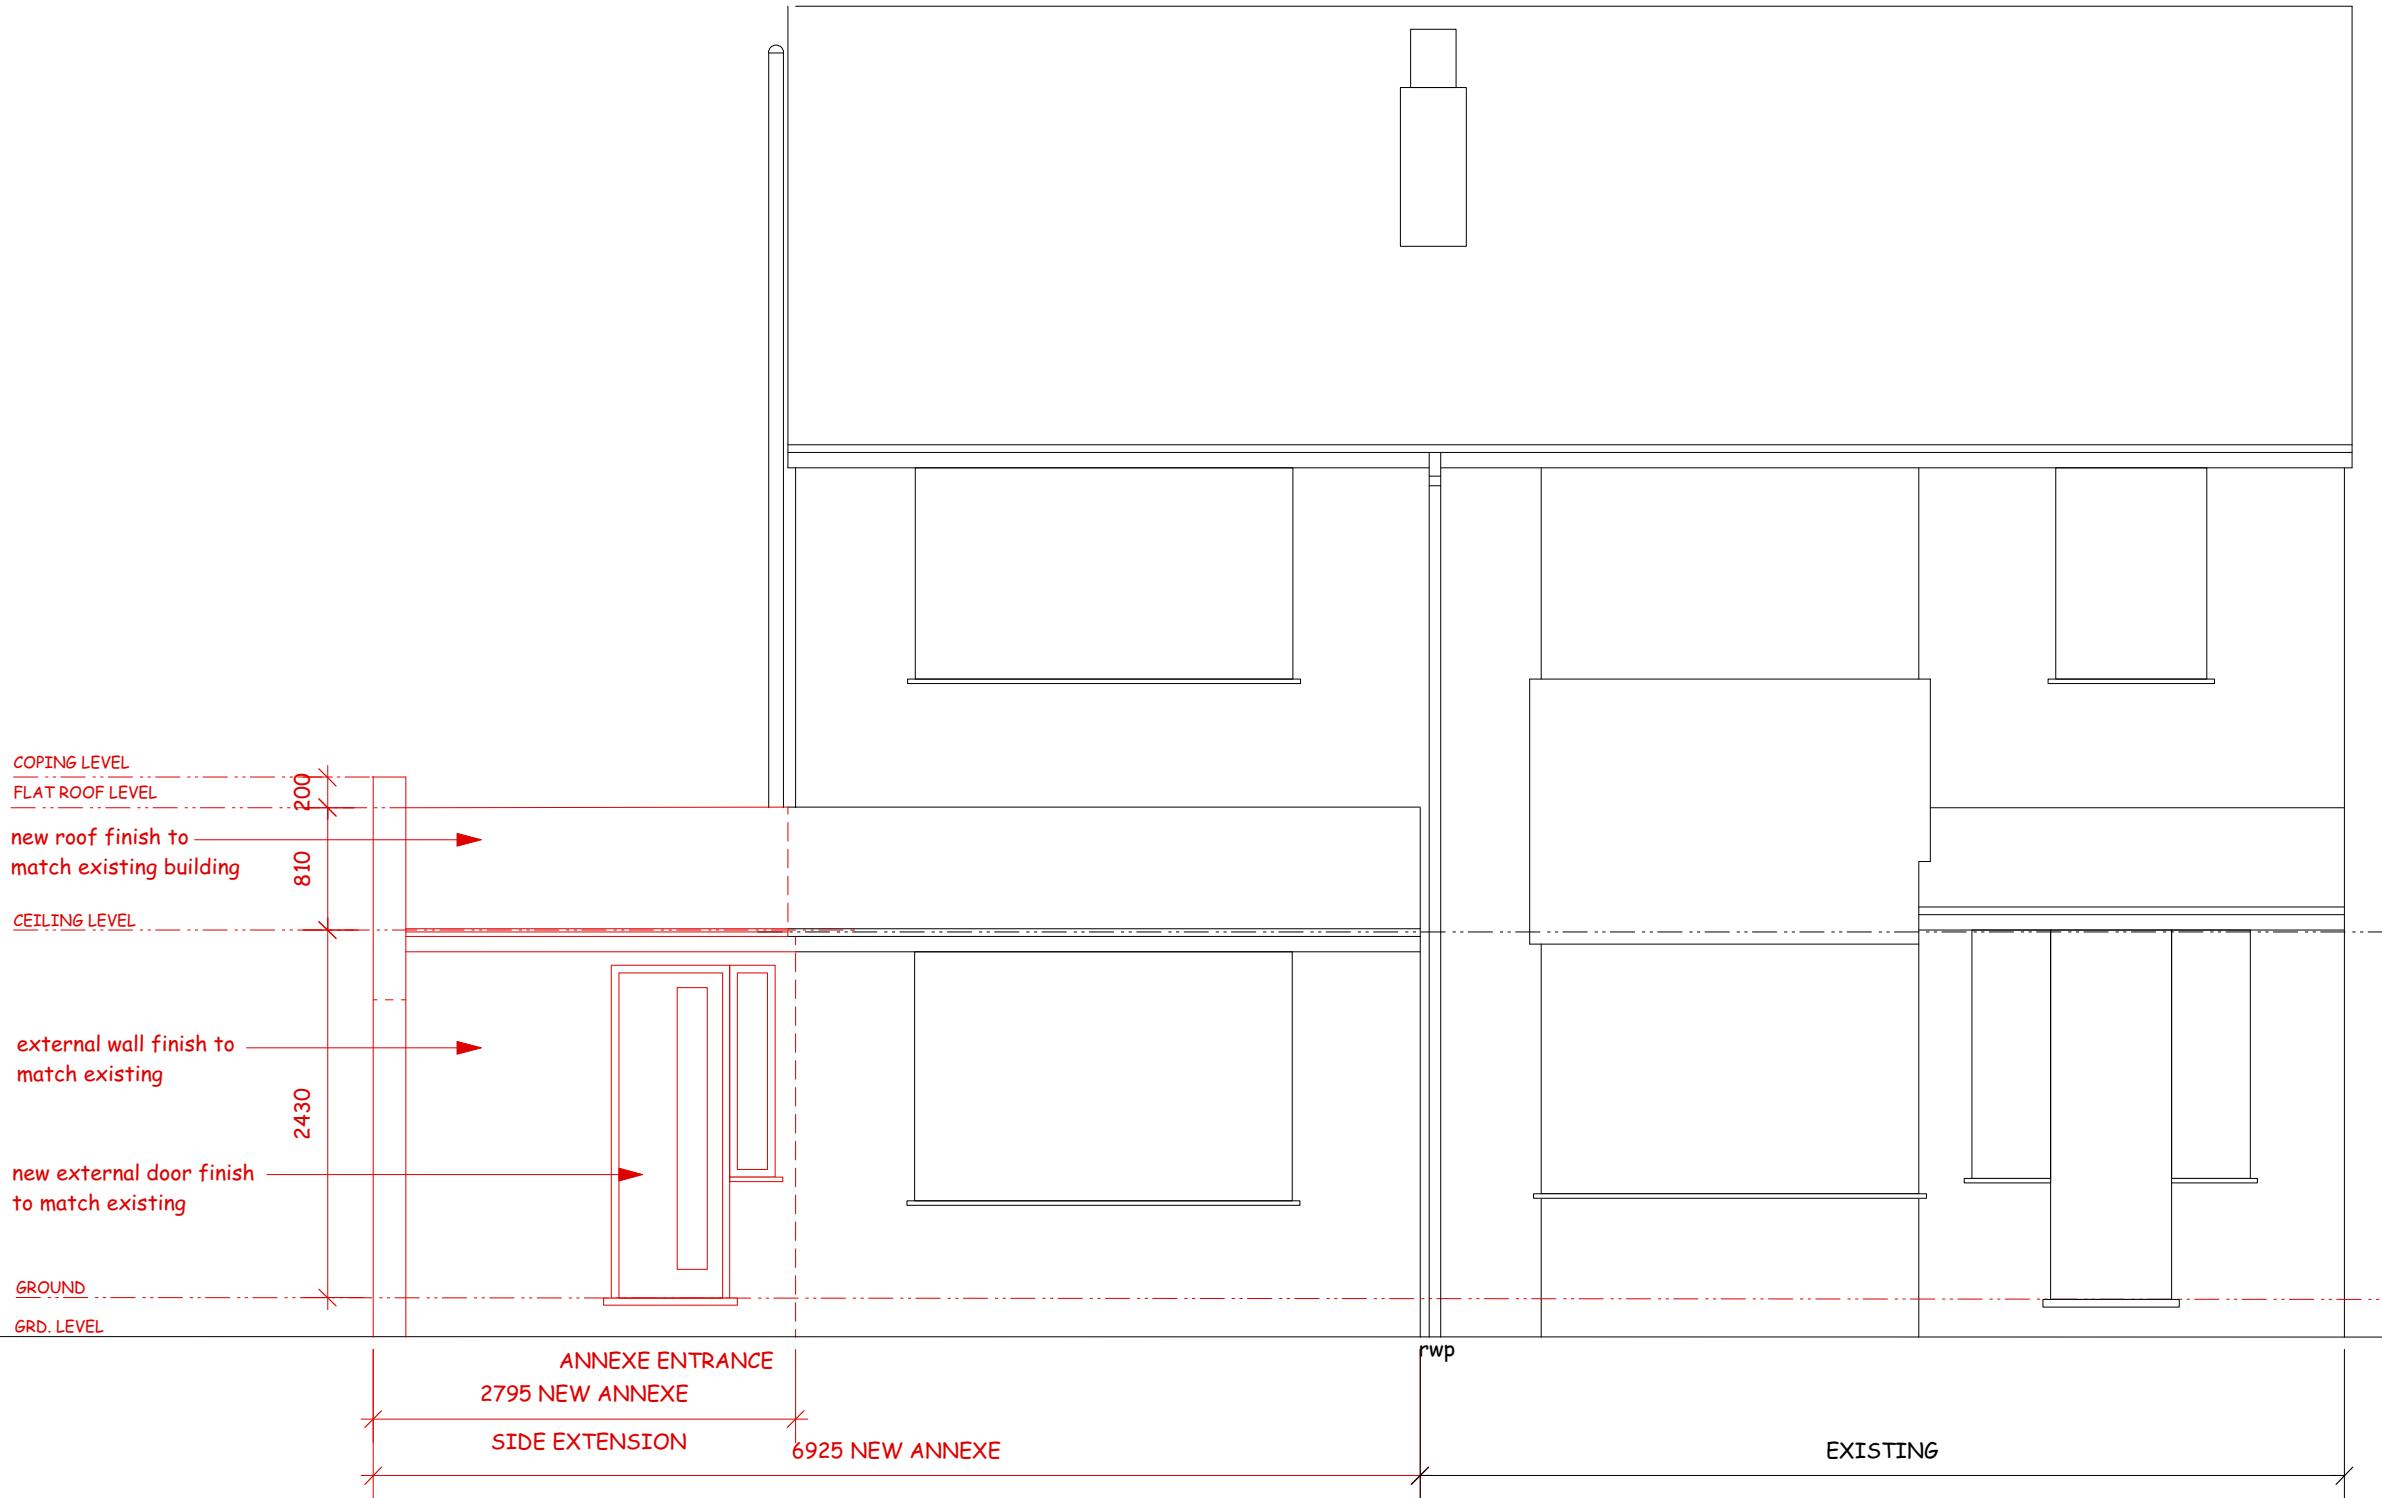

NOTES:

1. Do not scale NOT FOR CONSTRUCTION.
2. Report all discrepancies, errors and omissions.
3. Verify all dimensions on site before commencing any work or preparing shop drawings.
4. All materials components and workmanship are to comply with the relevant British Standards Codes of Practice and appropriate manufacturers recommendations that from time to time shall apply
5. For specialist work see relevant drawings.

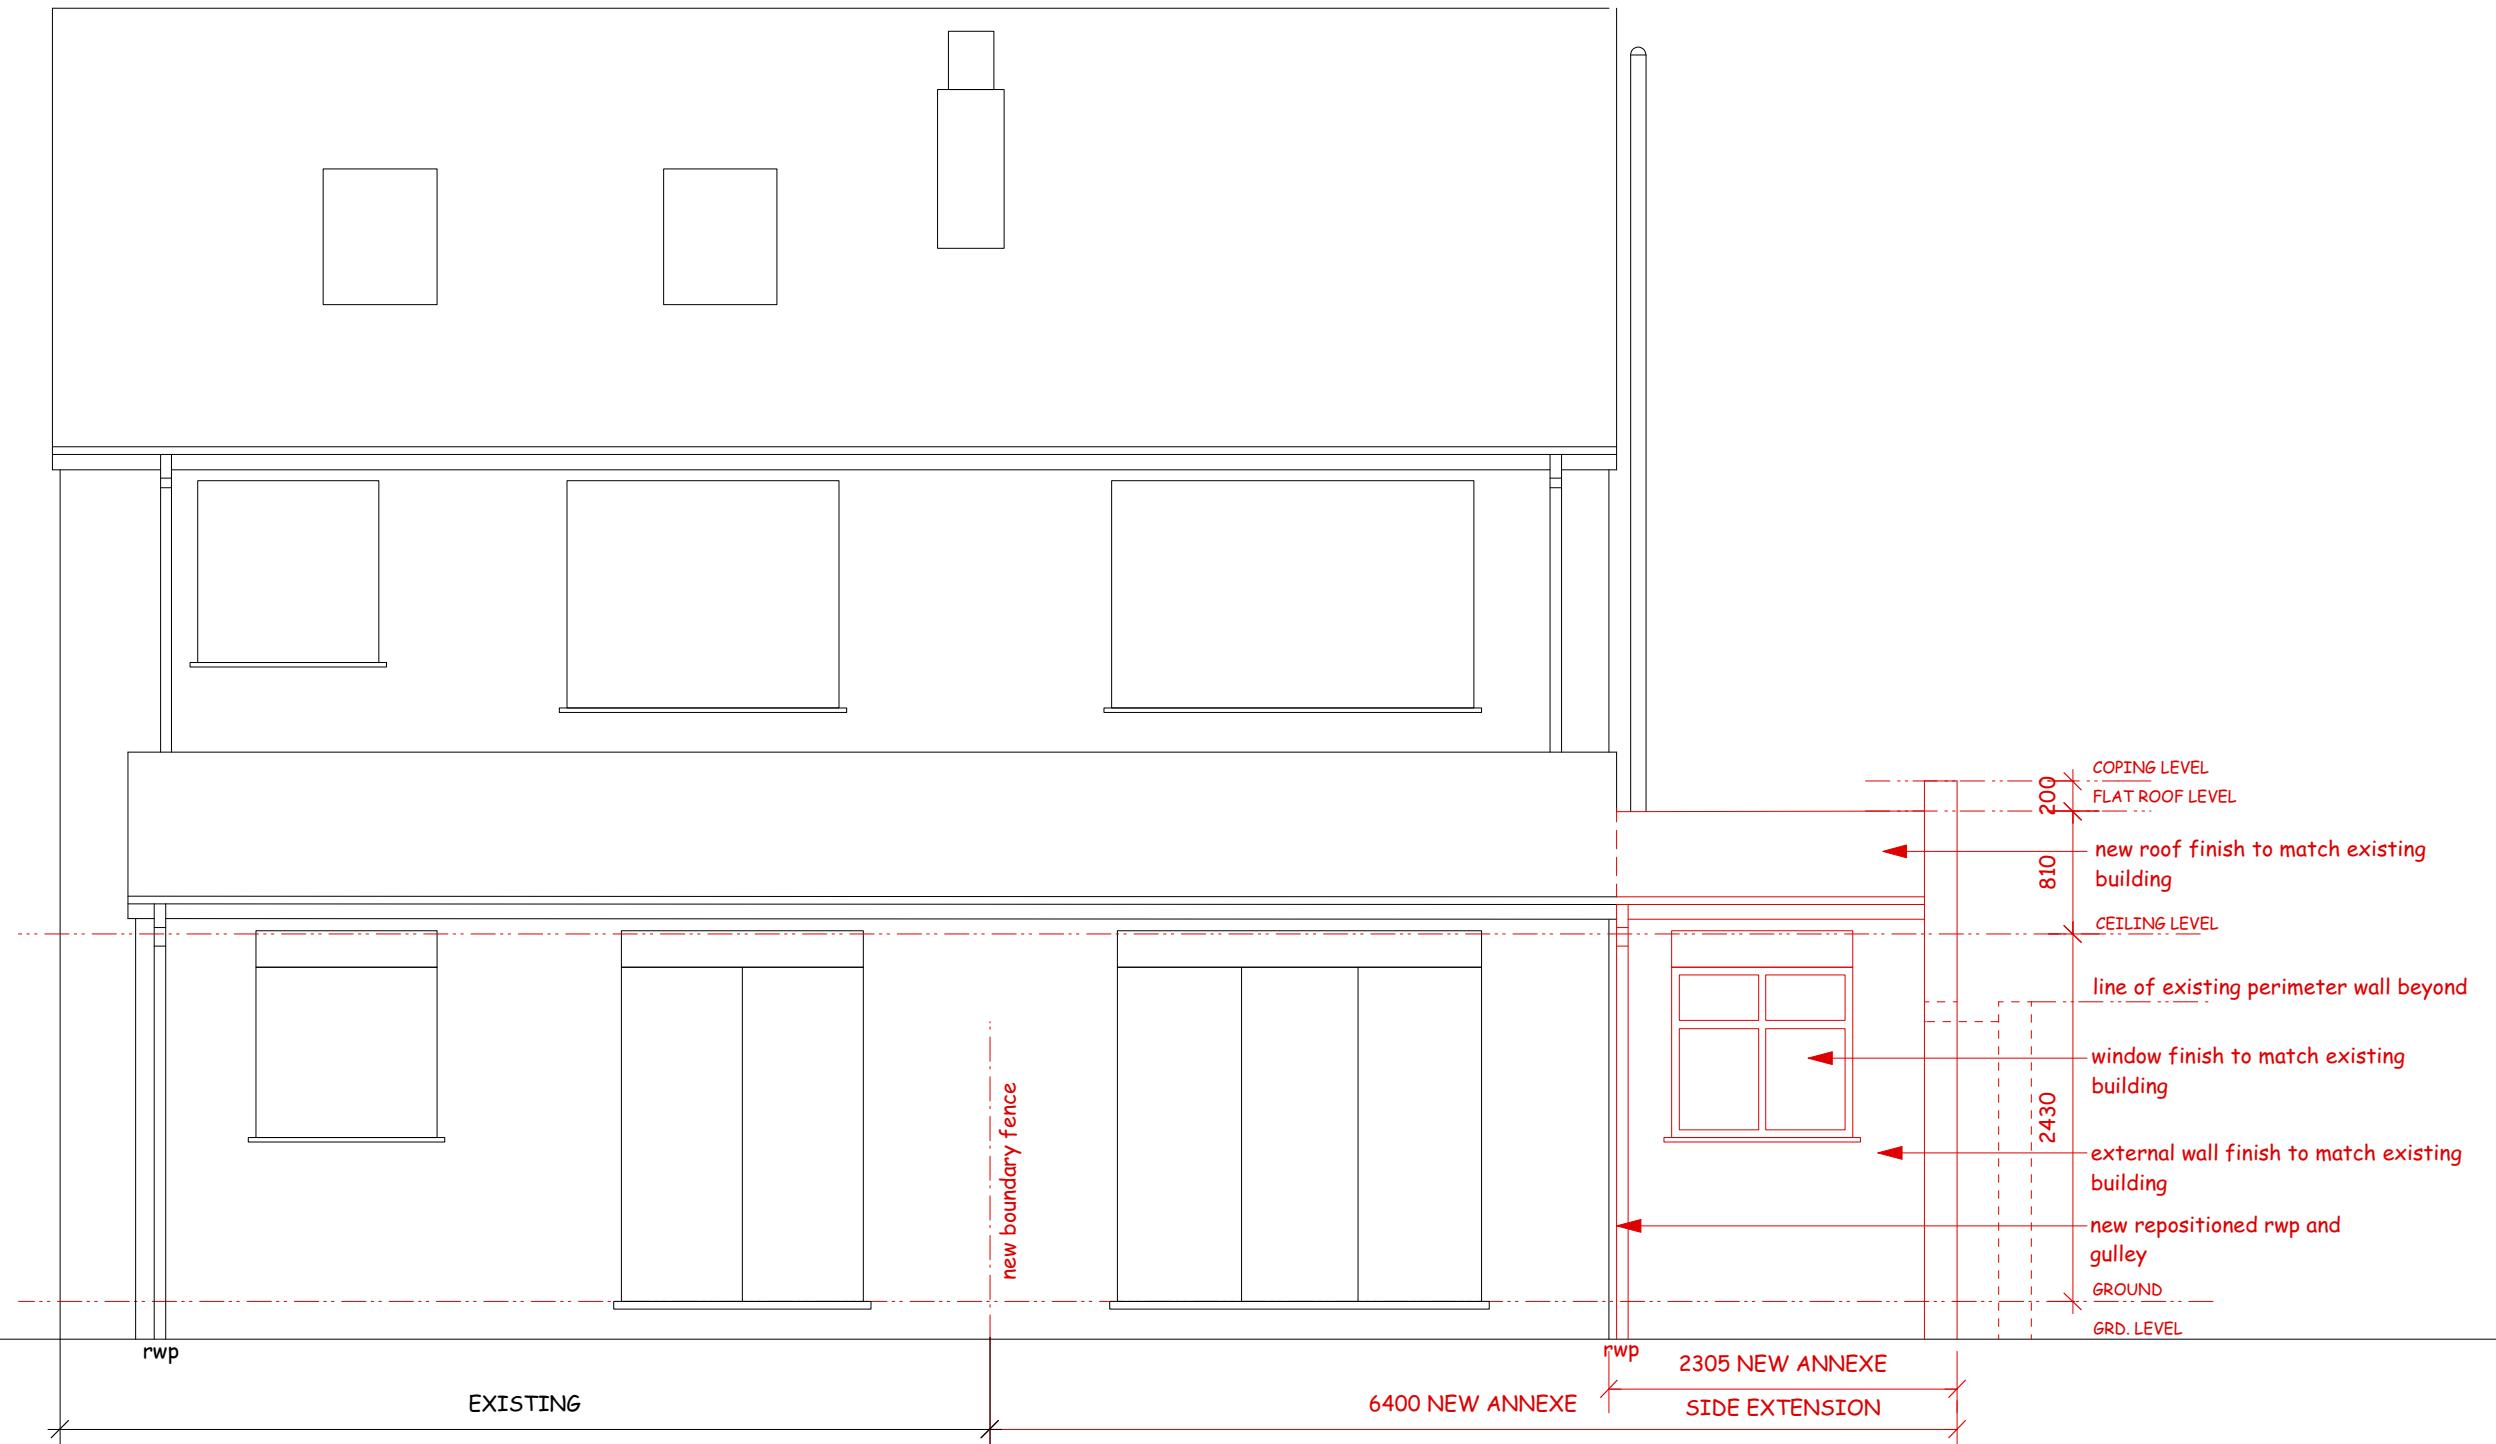

NOTES:

1. Do not scale NOT FOR CONSTRUCTION.
2. Report all discrepancies, errors and omissions.
3. Verify all dimensions on site before commencing any work or preparing shop drawings.
4. All materials components and workmanship are to comply with the relevant British Standards Codes of Practice and appropriate manufacturers recommendations that from time to time shall apply
5. For specialist work see relevant drawings.

