



## NOTES:

1. Do not scale **NOT FOR CONSTRUCTION**.
2. Report all discrepancies, errors and omissions.
3. Verify all dimensions on site before commencing any work or preparing shop drawings.
4. All materials components and workmanship are to comply with the relevant British Standards Codes of Practice and appropriate manufacturers recommendations that from time to time shall apply
5. For specialist work see relevant drawings.

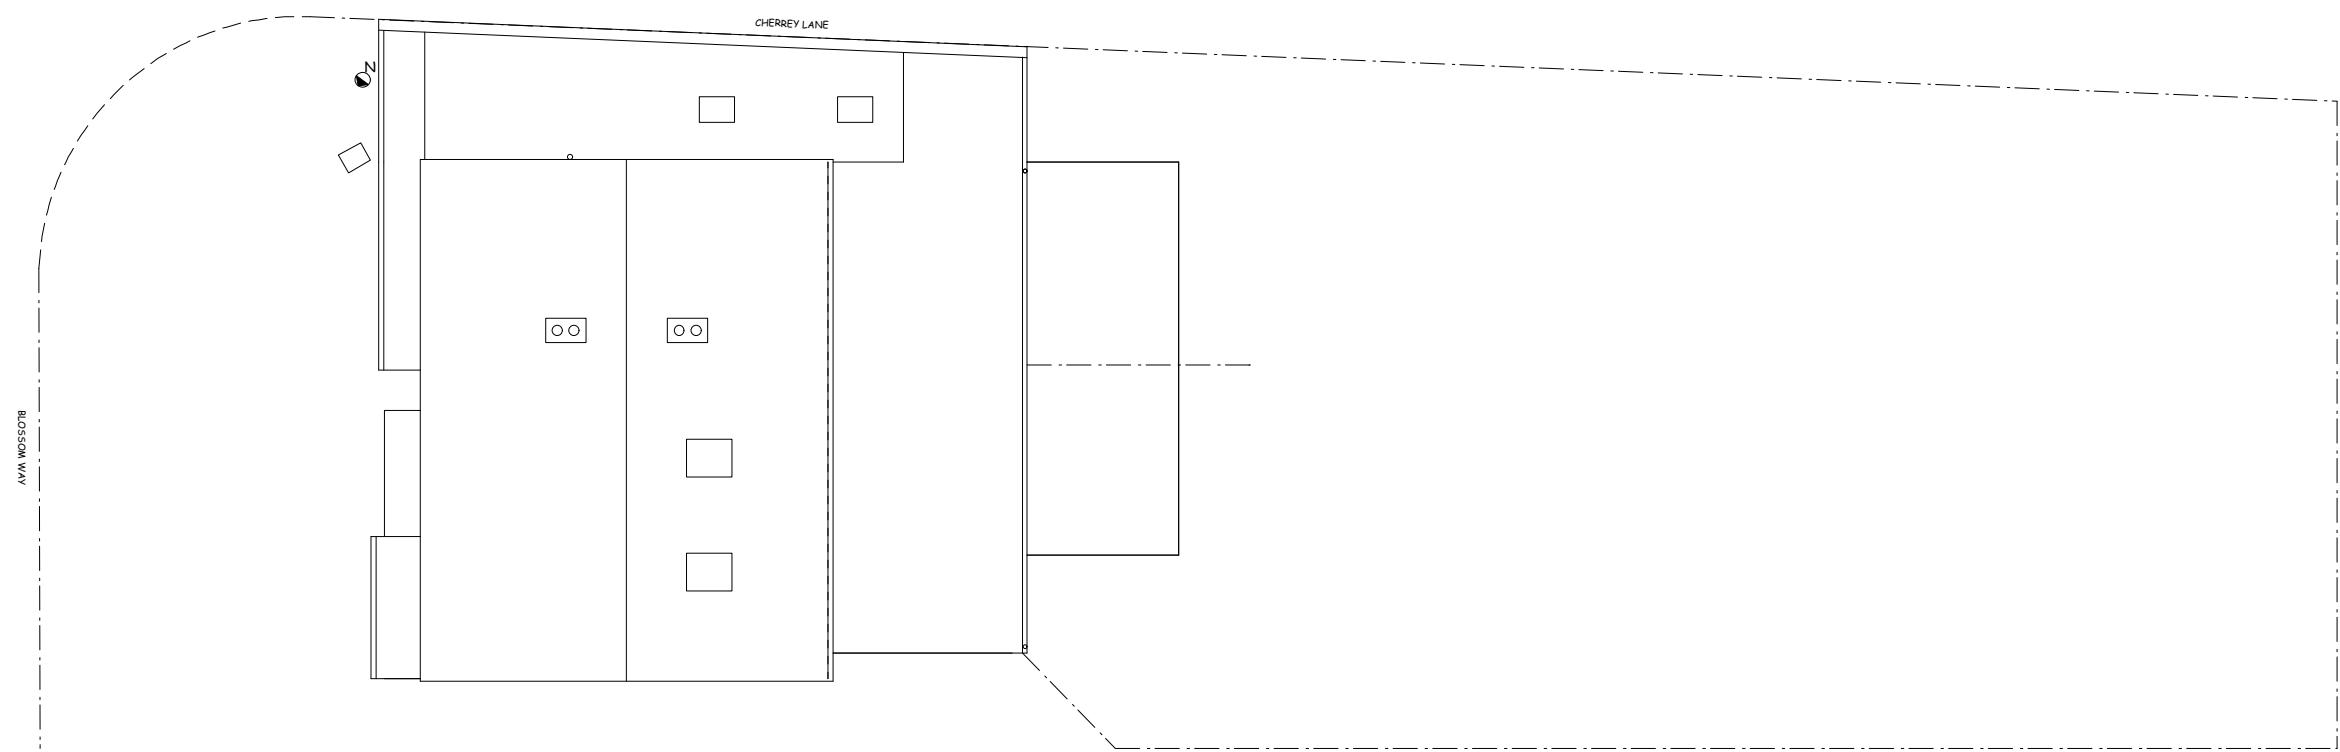


## 1 BW PPO1 PROPOSED SITE PLAN

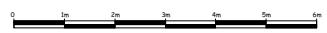

project title  
1 BLOSSOM WAY WEST DRAYTON  
draw title

scale date drwg no.  
1:150 @ A3 03/23 1 BW PPO1  
drwg status  
PLANNING

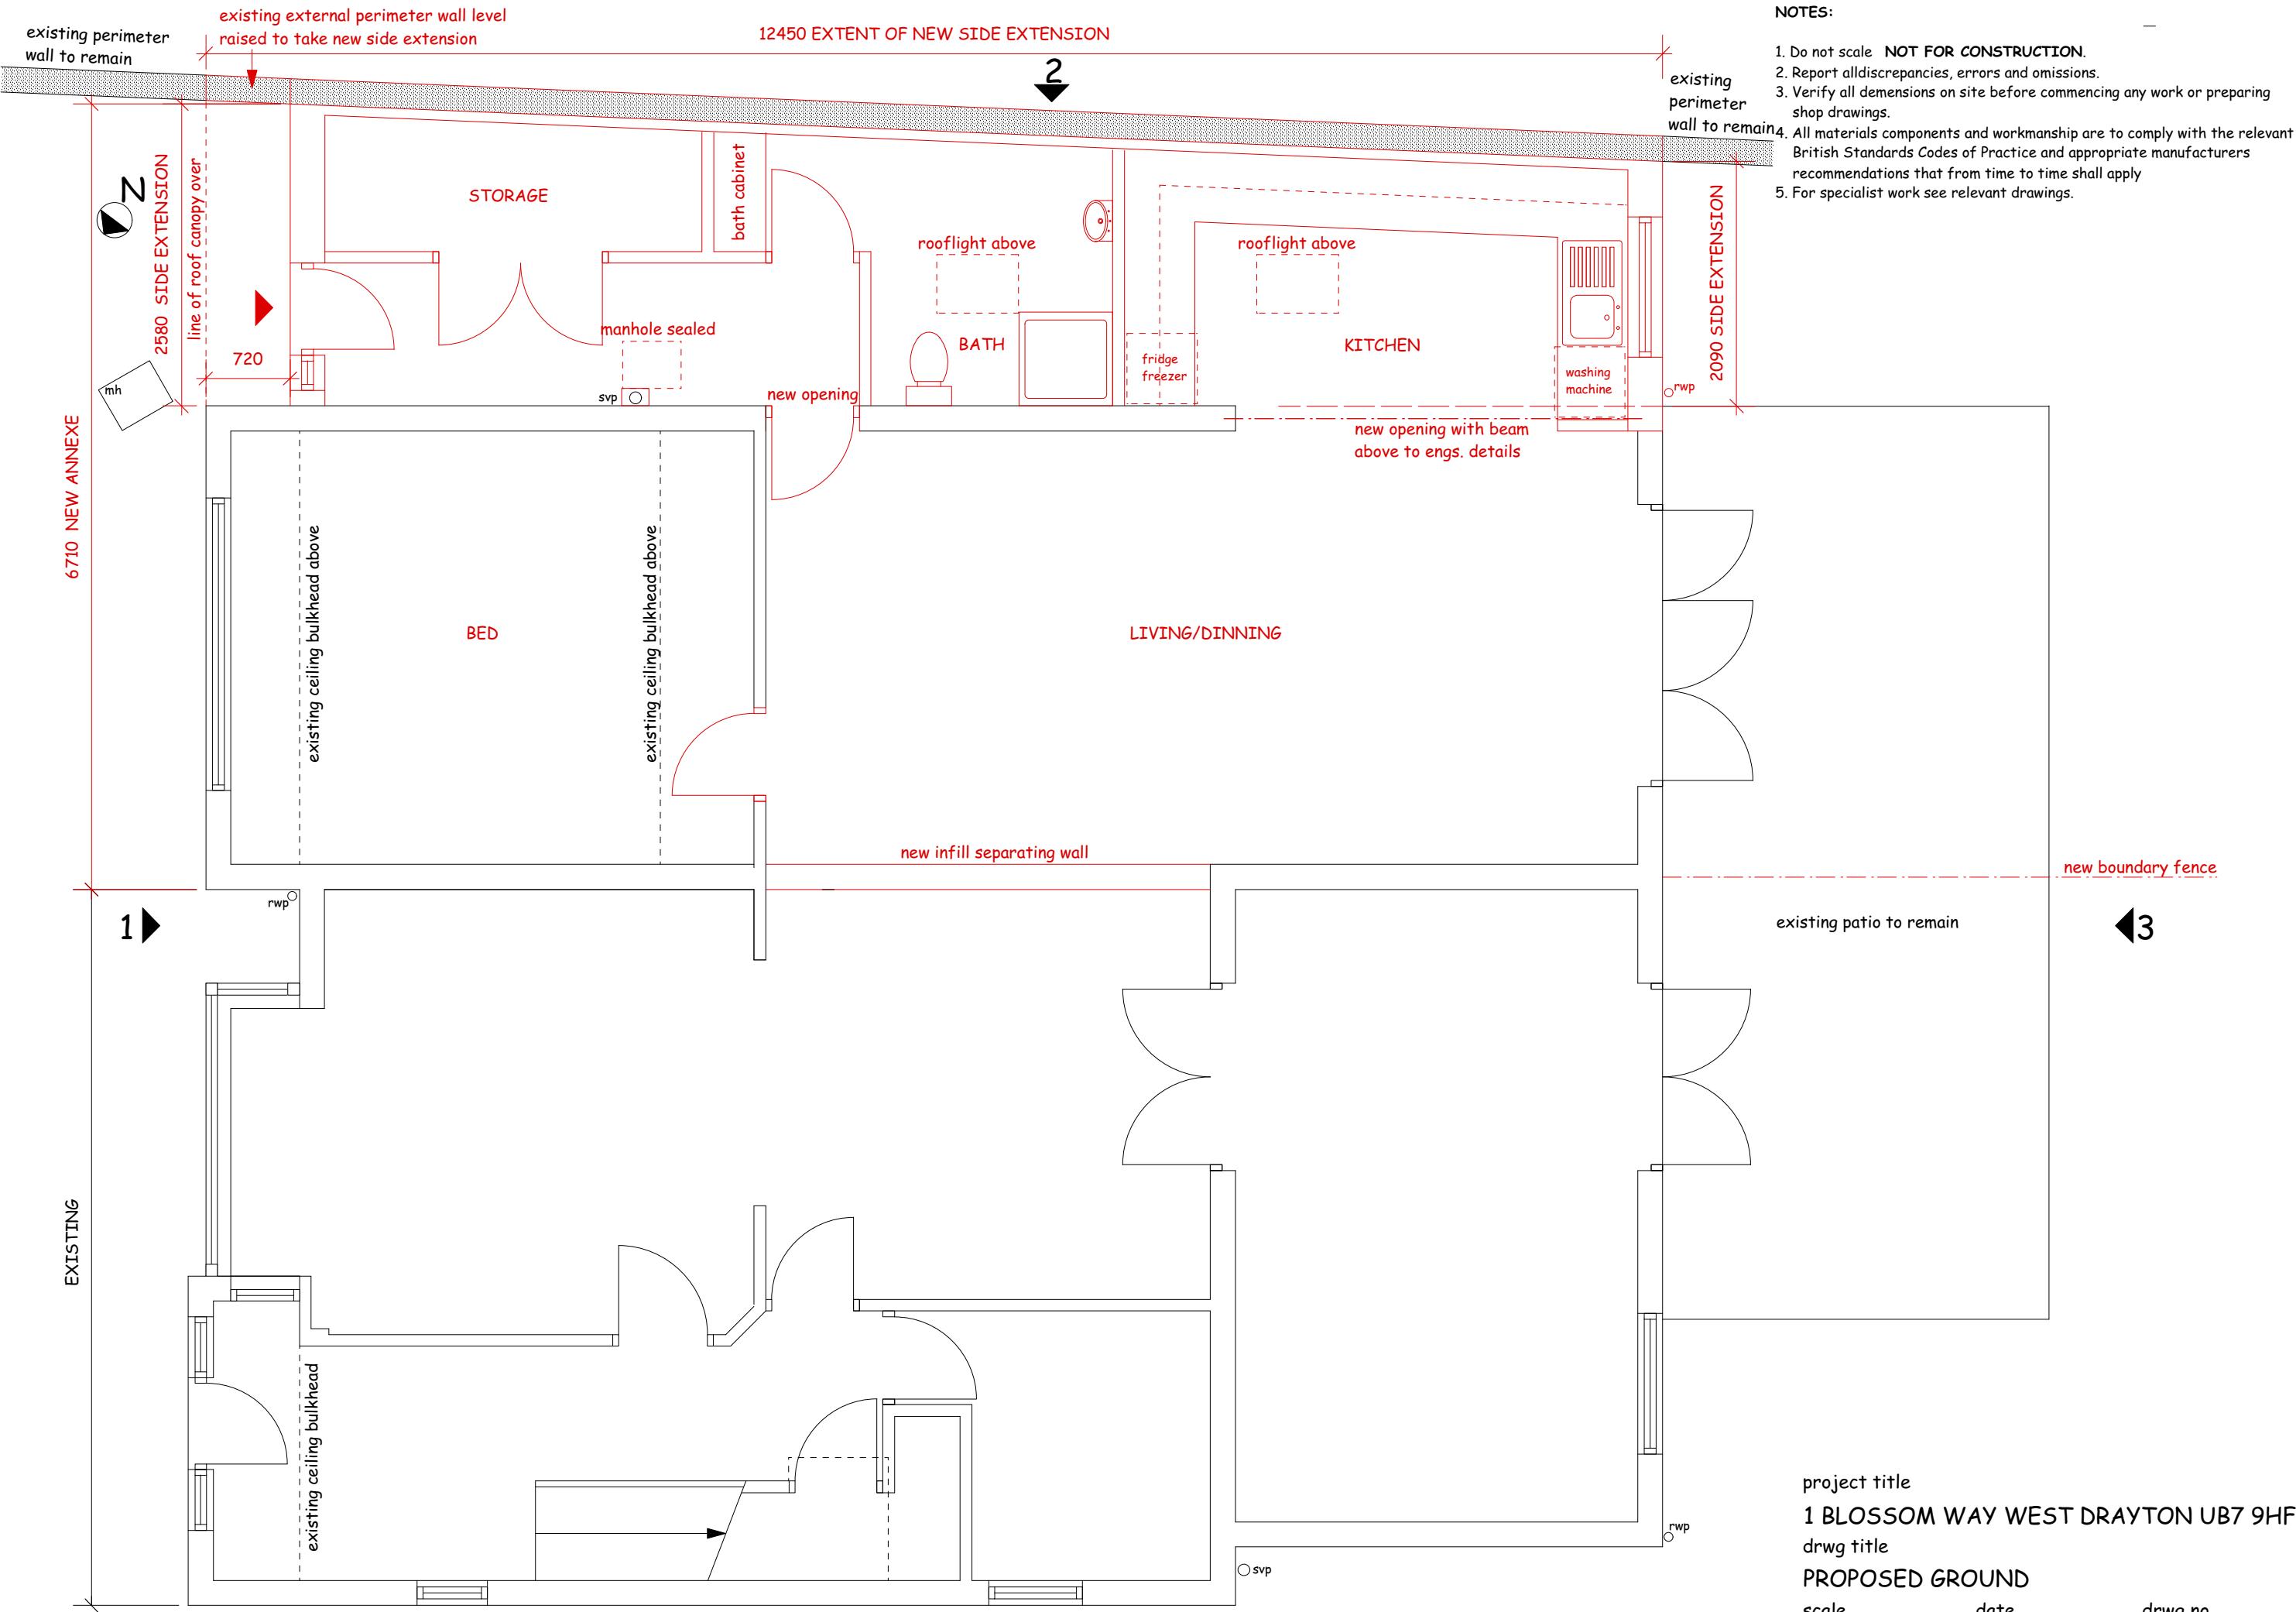

NOTES:

1. Do not scale NOT FOR CONSTRUCTION.
2. Report all discrepancies, errors and omissions.
3. Verify all dimensions on site before commencing any work or preparing shop drawings.
4. All materials components and workmanship are to comply with the relevant British Standards Codes of Practice and appropriate manufacturers recommendations that from time to time shall apply
5. For specialist work see relevant drawings.

project title  
1 BLOSSOM WAY WEST DRAYTON UB7 9HF  
drwg title  
PROPOSED GROUND  
scale 1:50 @ A3 date 03/23  
drwg status PLANNING  
drwg no. 1 BW PPO2

existing perimeter  
wall to remain

## 12450 EXTENT OF NEW SIDE EXTENSION

## NOTES:

1. Do not scale **NOT FOR CONSTRUCTION**.
2. Report all discrepancies, errors and omissions.
3. Verify all dimensions on site before commencing any work or preparing shop drawings.
4. All materials components and workmanship are to comply with the relevant British Standards Codes of Practice and appropriate manufacturers recommendations that from time to time shall apply
5. For specialist work see relevant drawings.

1

new external wall below

## FLAT ROOF

new rooflight

new rooflight

existing  
perimeter  
wall to re


1


project title  
1 BLOSSOM WAY W  
drwg title  
PROPOSED FIRST

## 1 BW PPO3 PROPOSED FIRST

A horizontal scale bar with a black line and white text labels. The labels are 0, 1m, 2m, 3m, 4m, and 5m, positioned above the scale bar.


project title  
1 BLOSSOM WAY WEST DRAYTON UB7 9HF  
drwg title  
PROPOSED FIRST  
scale date drwg no.  
1:50 @ A3 03/23 1 BW PP03  
drwg status  
PLANNING

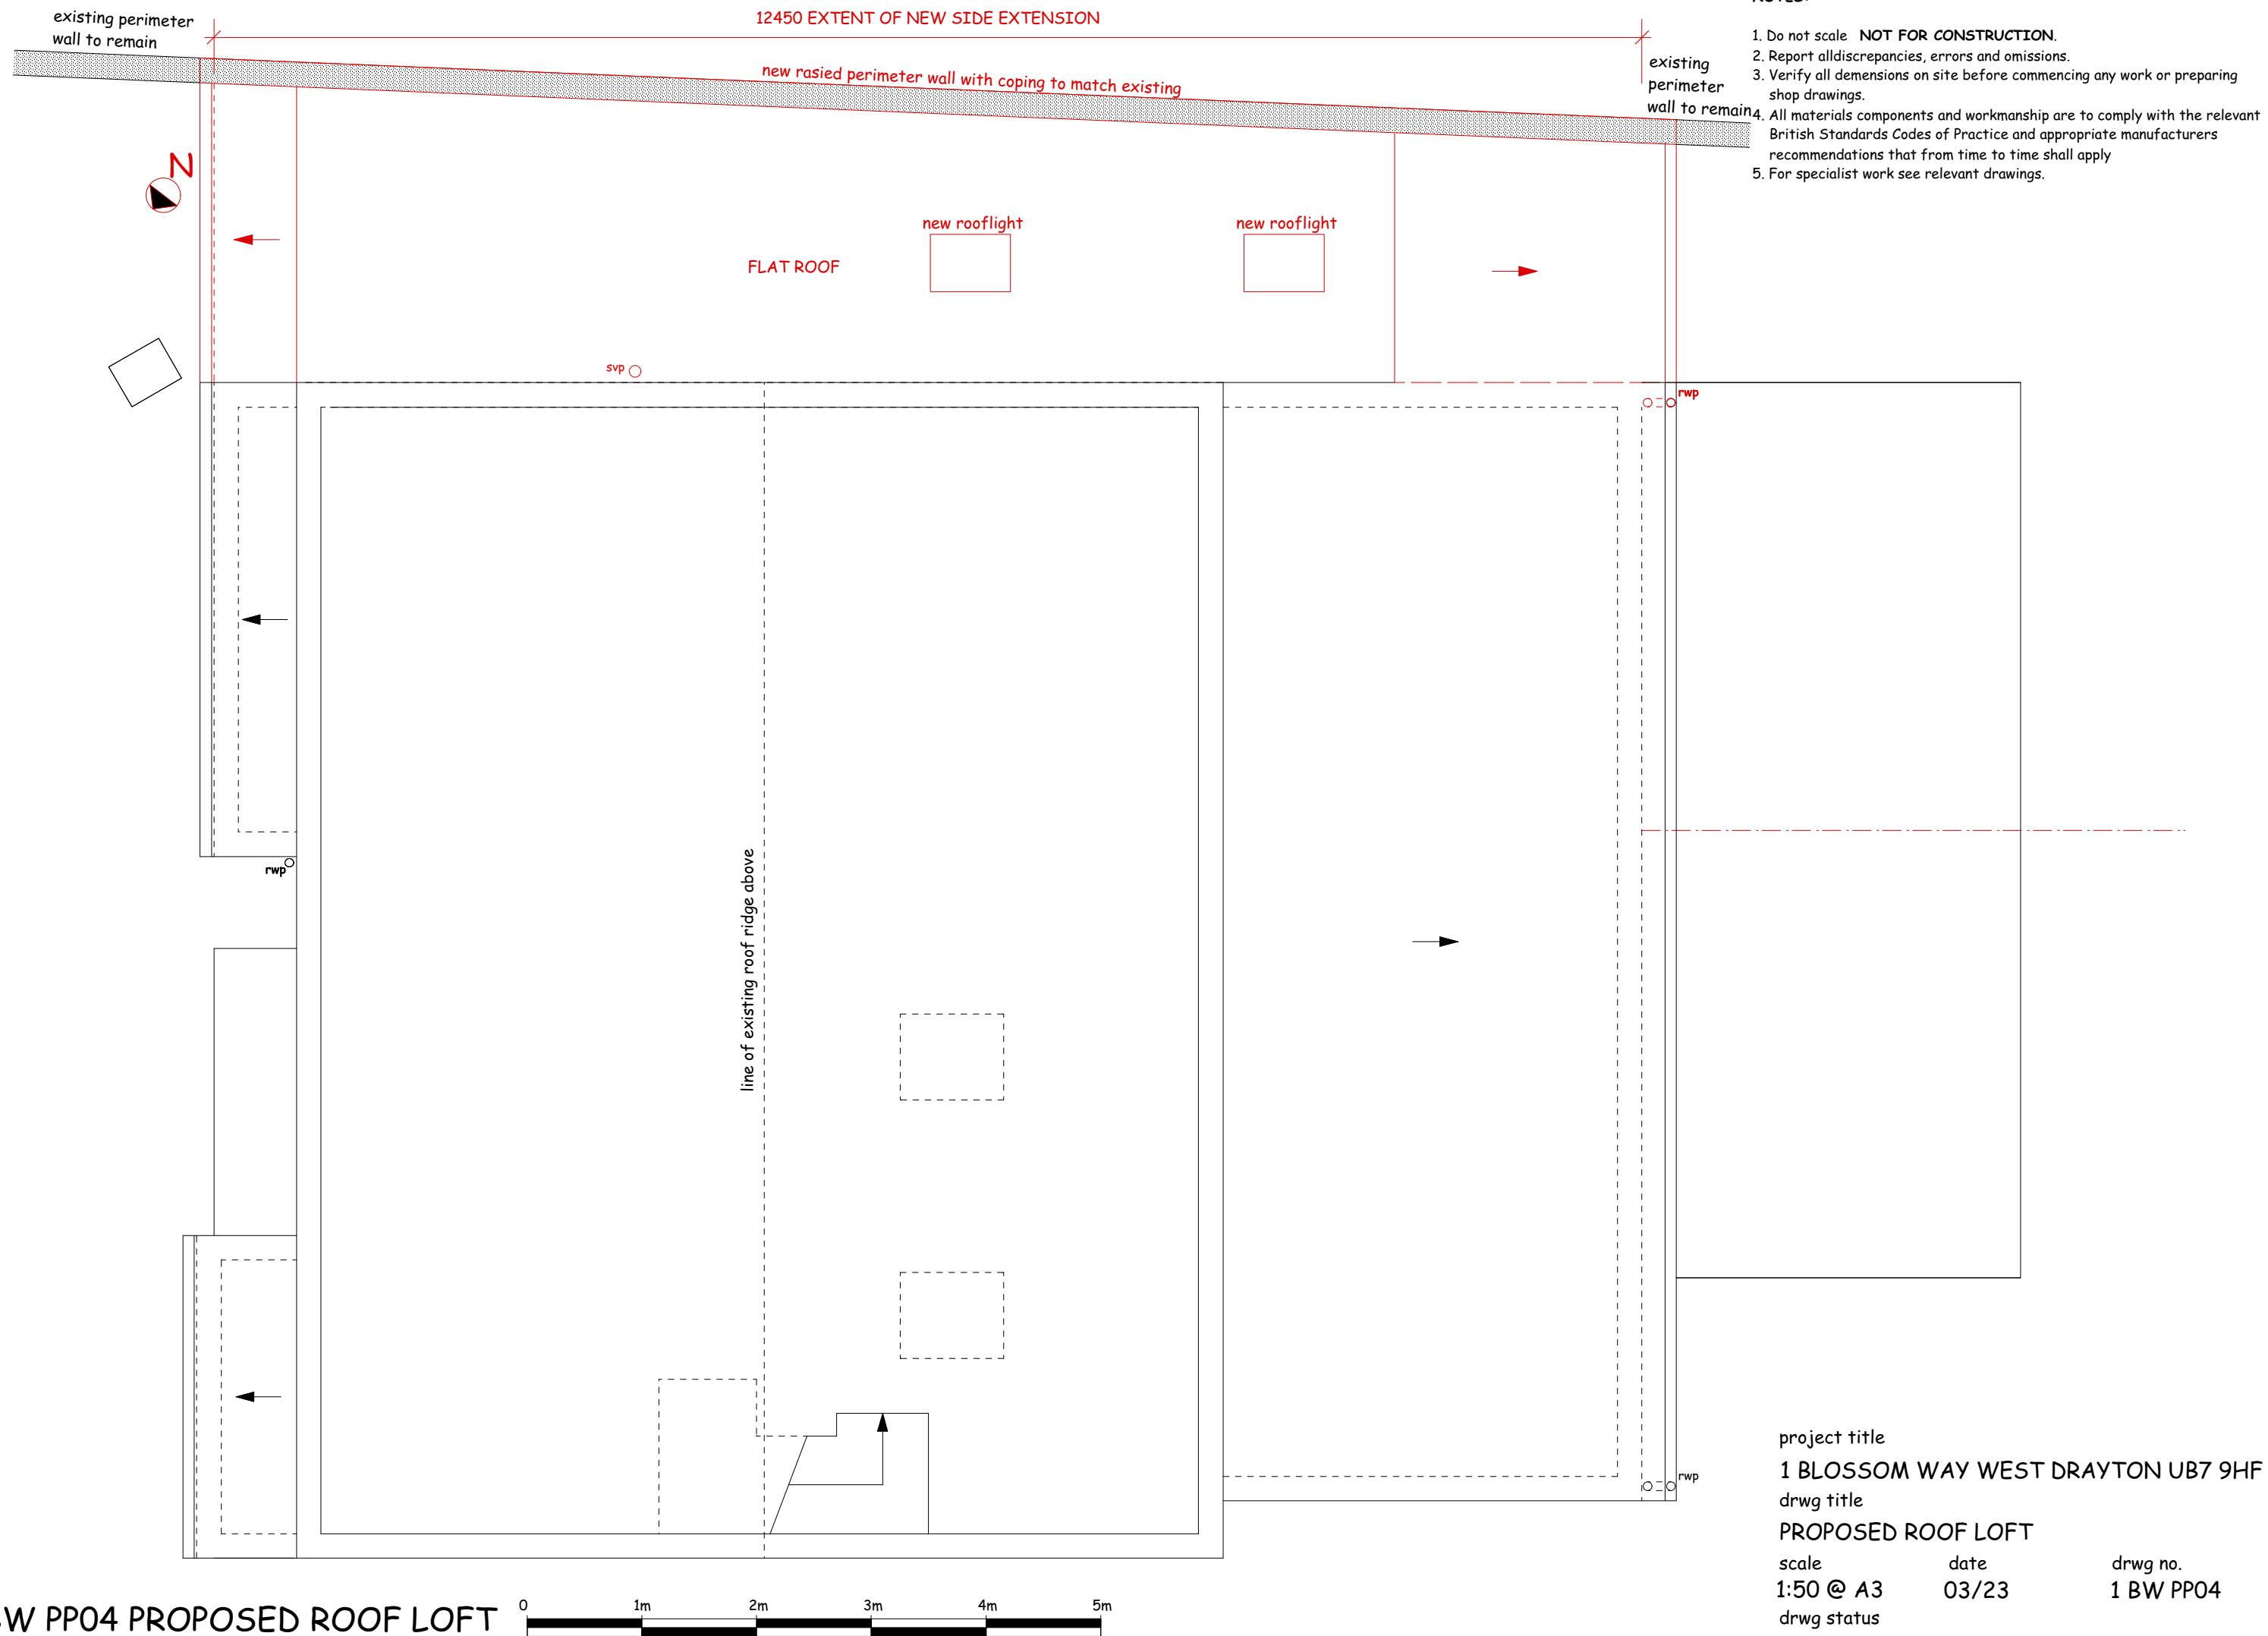

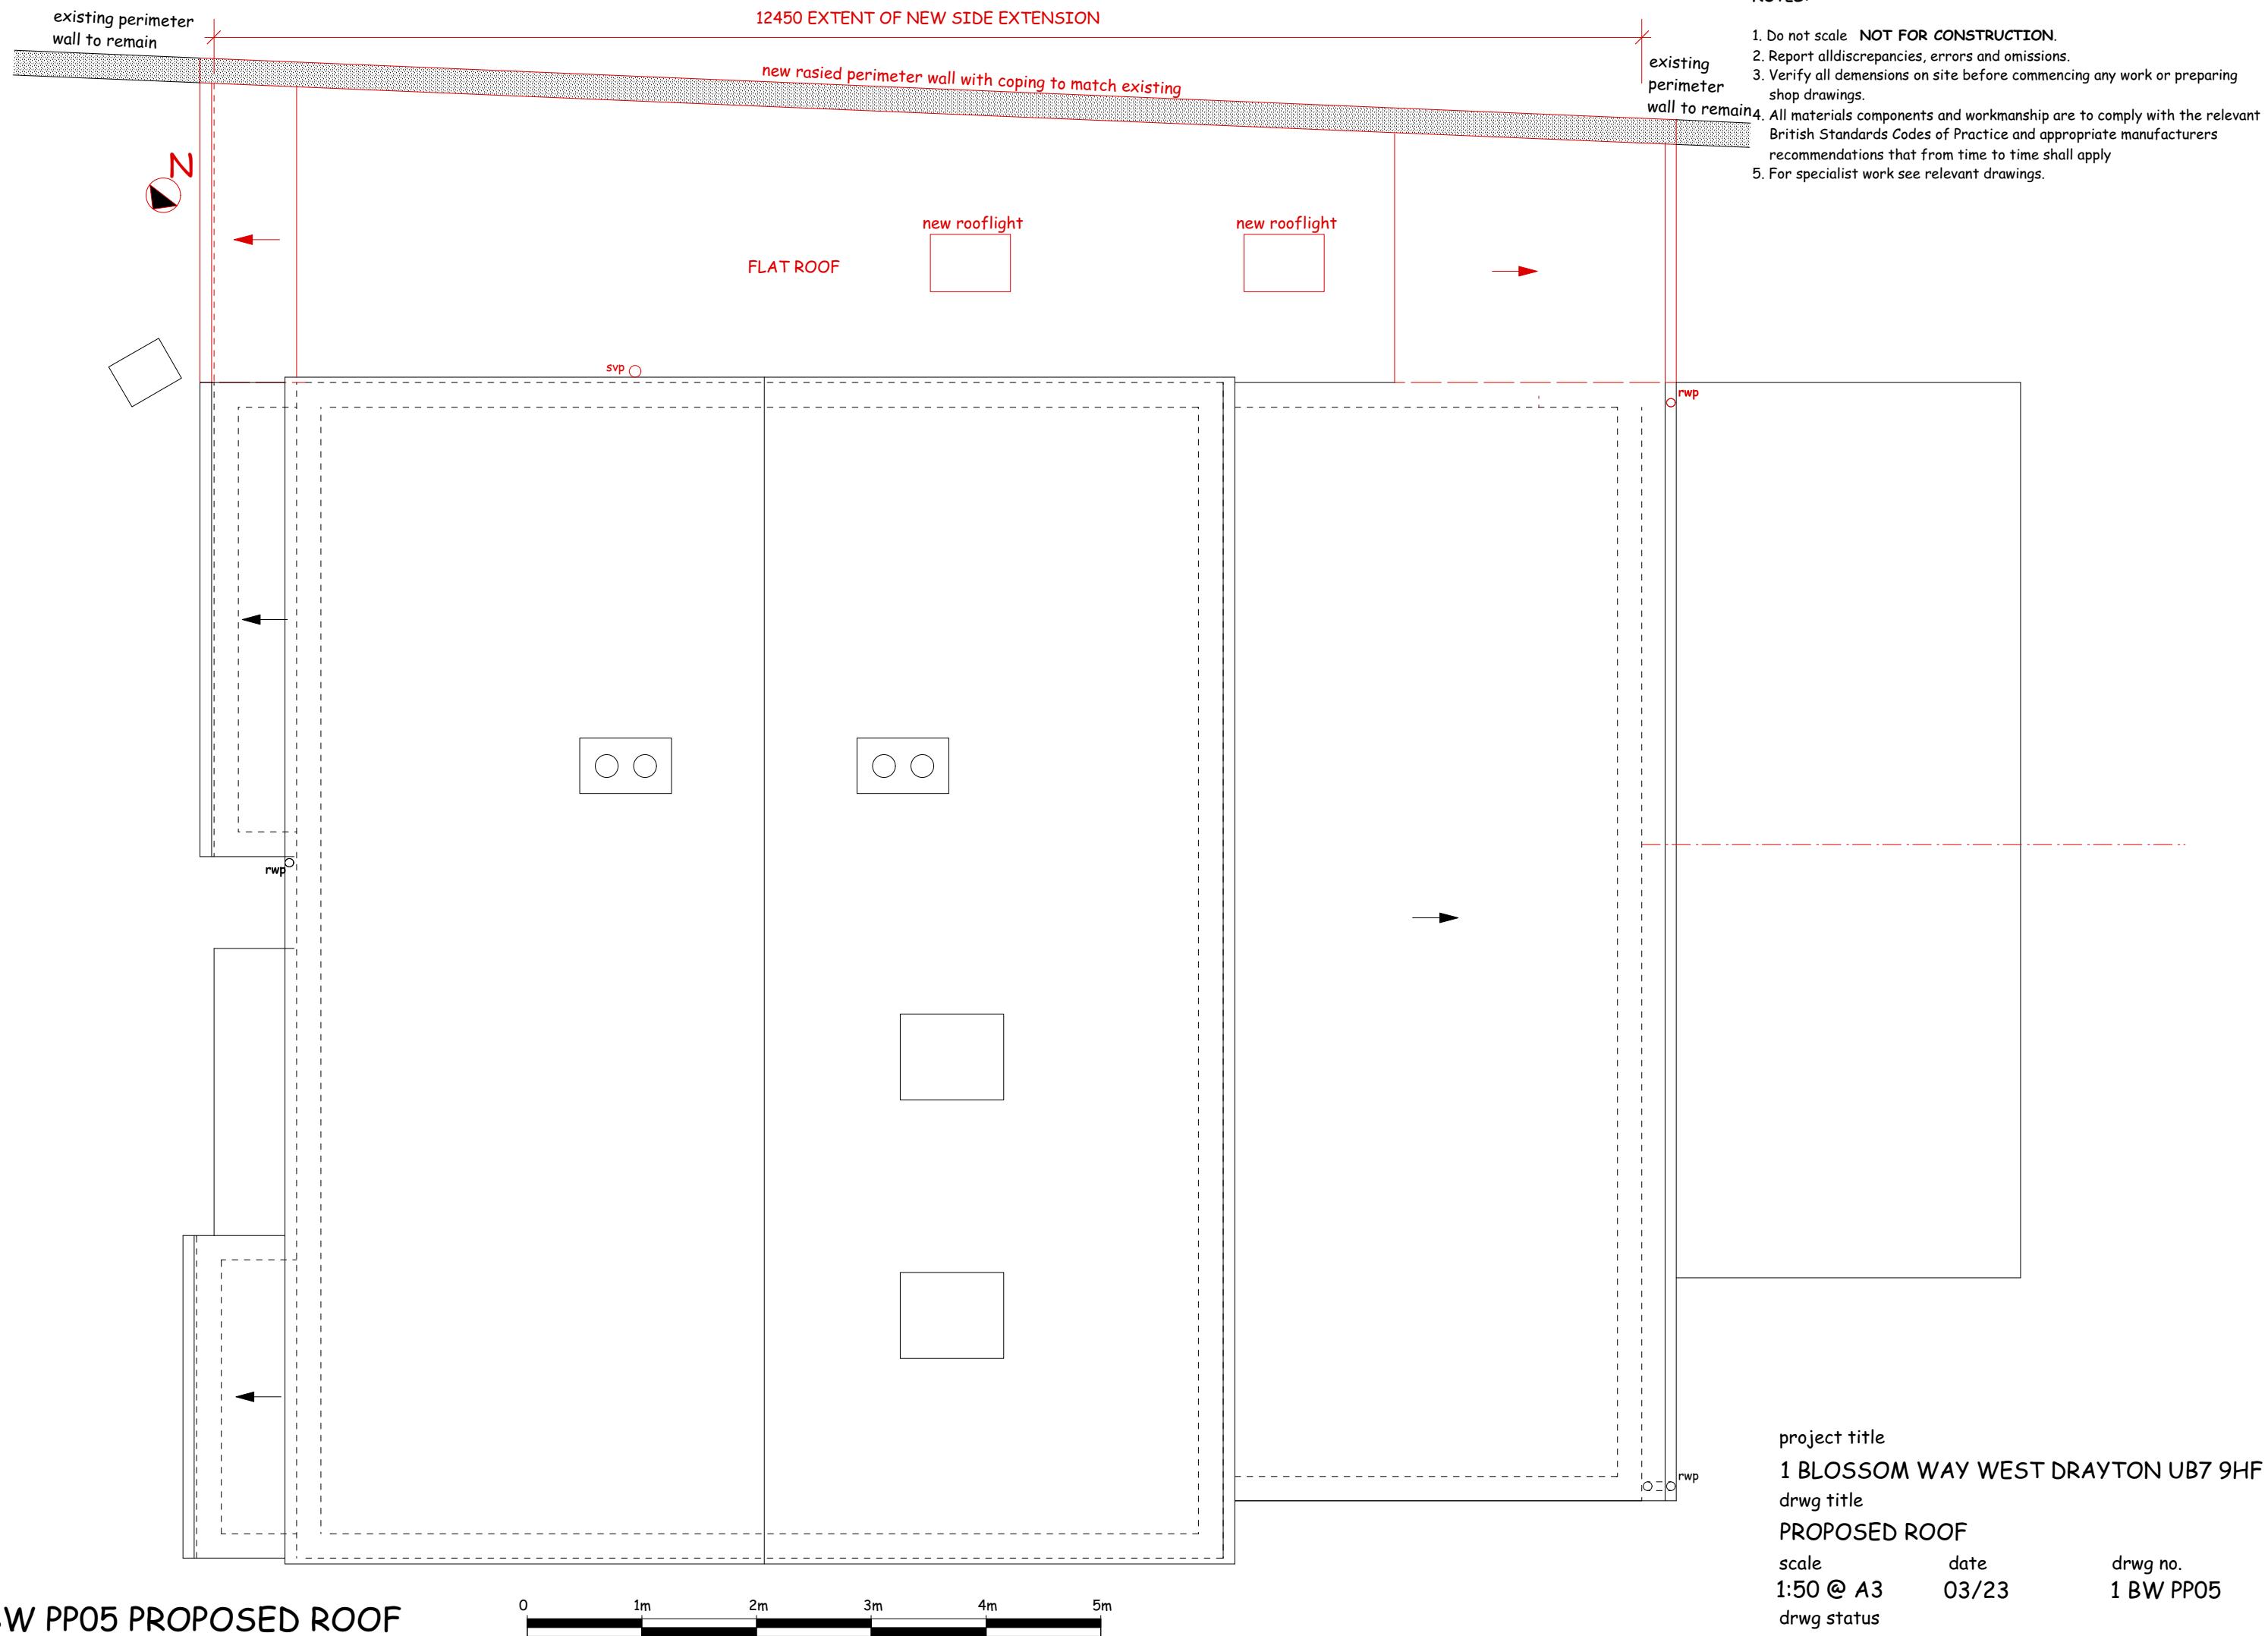


NOTES:

1. Do not scale **NOT FOR CONSTRUCTION**.
2. Report all discrepancies, errors and omissions.
3. Verify all dimensions on site before commencing any work or preparing shop drawings.
4. All materials components and workmanship are to comply with the relevant British Standards Codes of Practice and appropriate manufacturers recommendations that from time to time shall apply
5. For specialist work see relevant drawings.

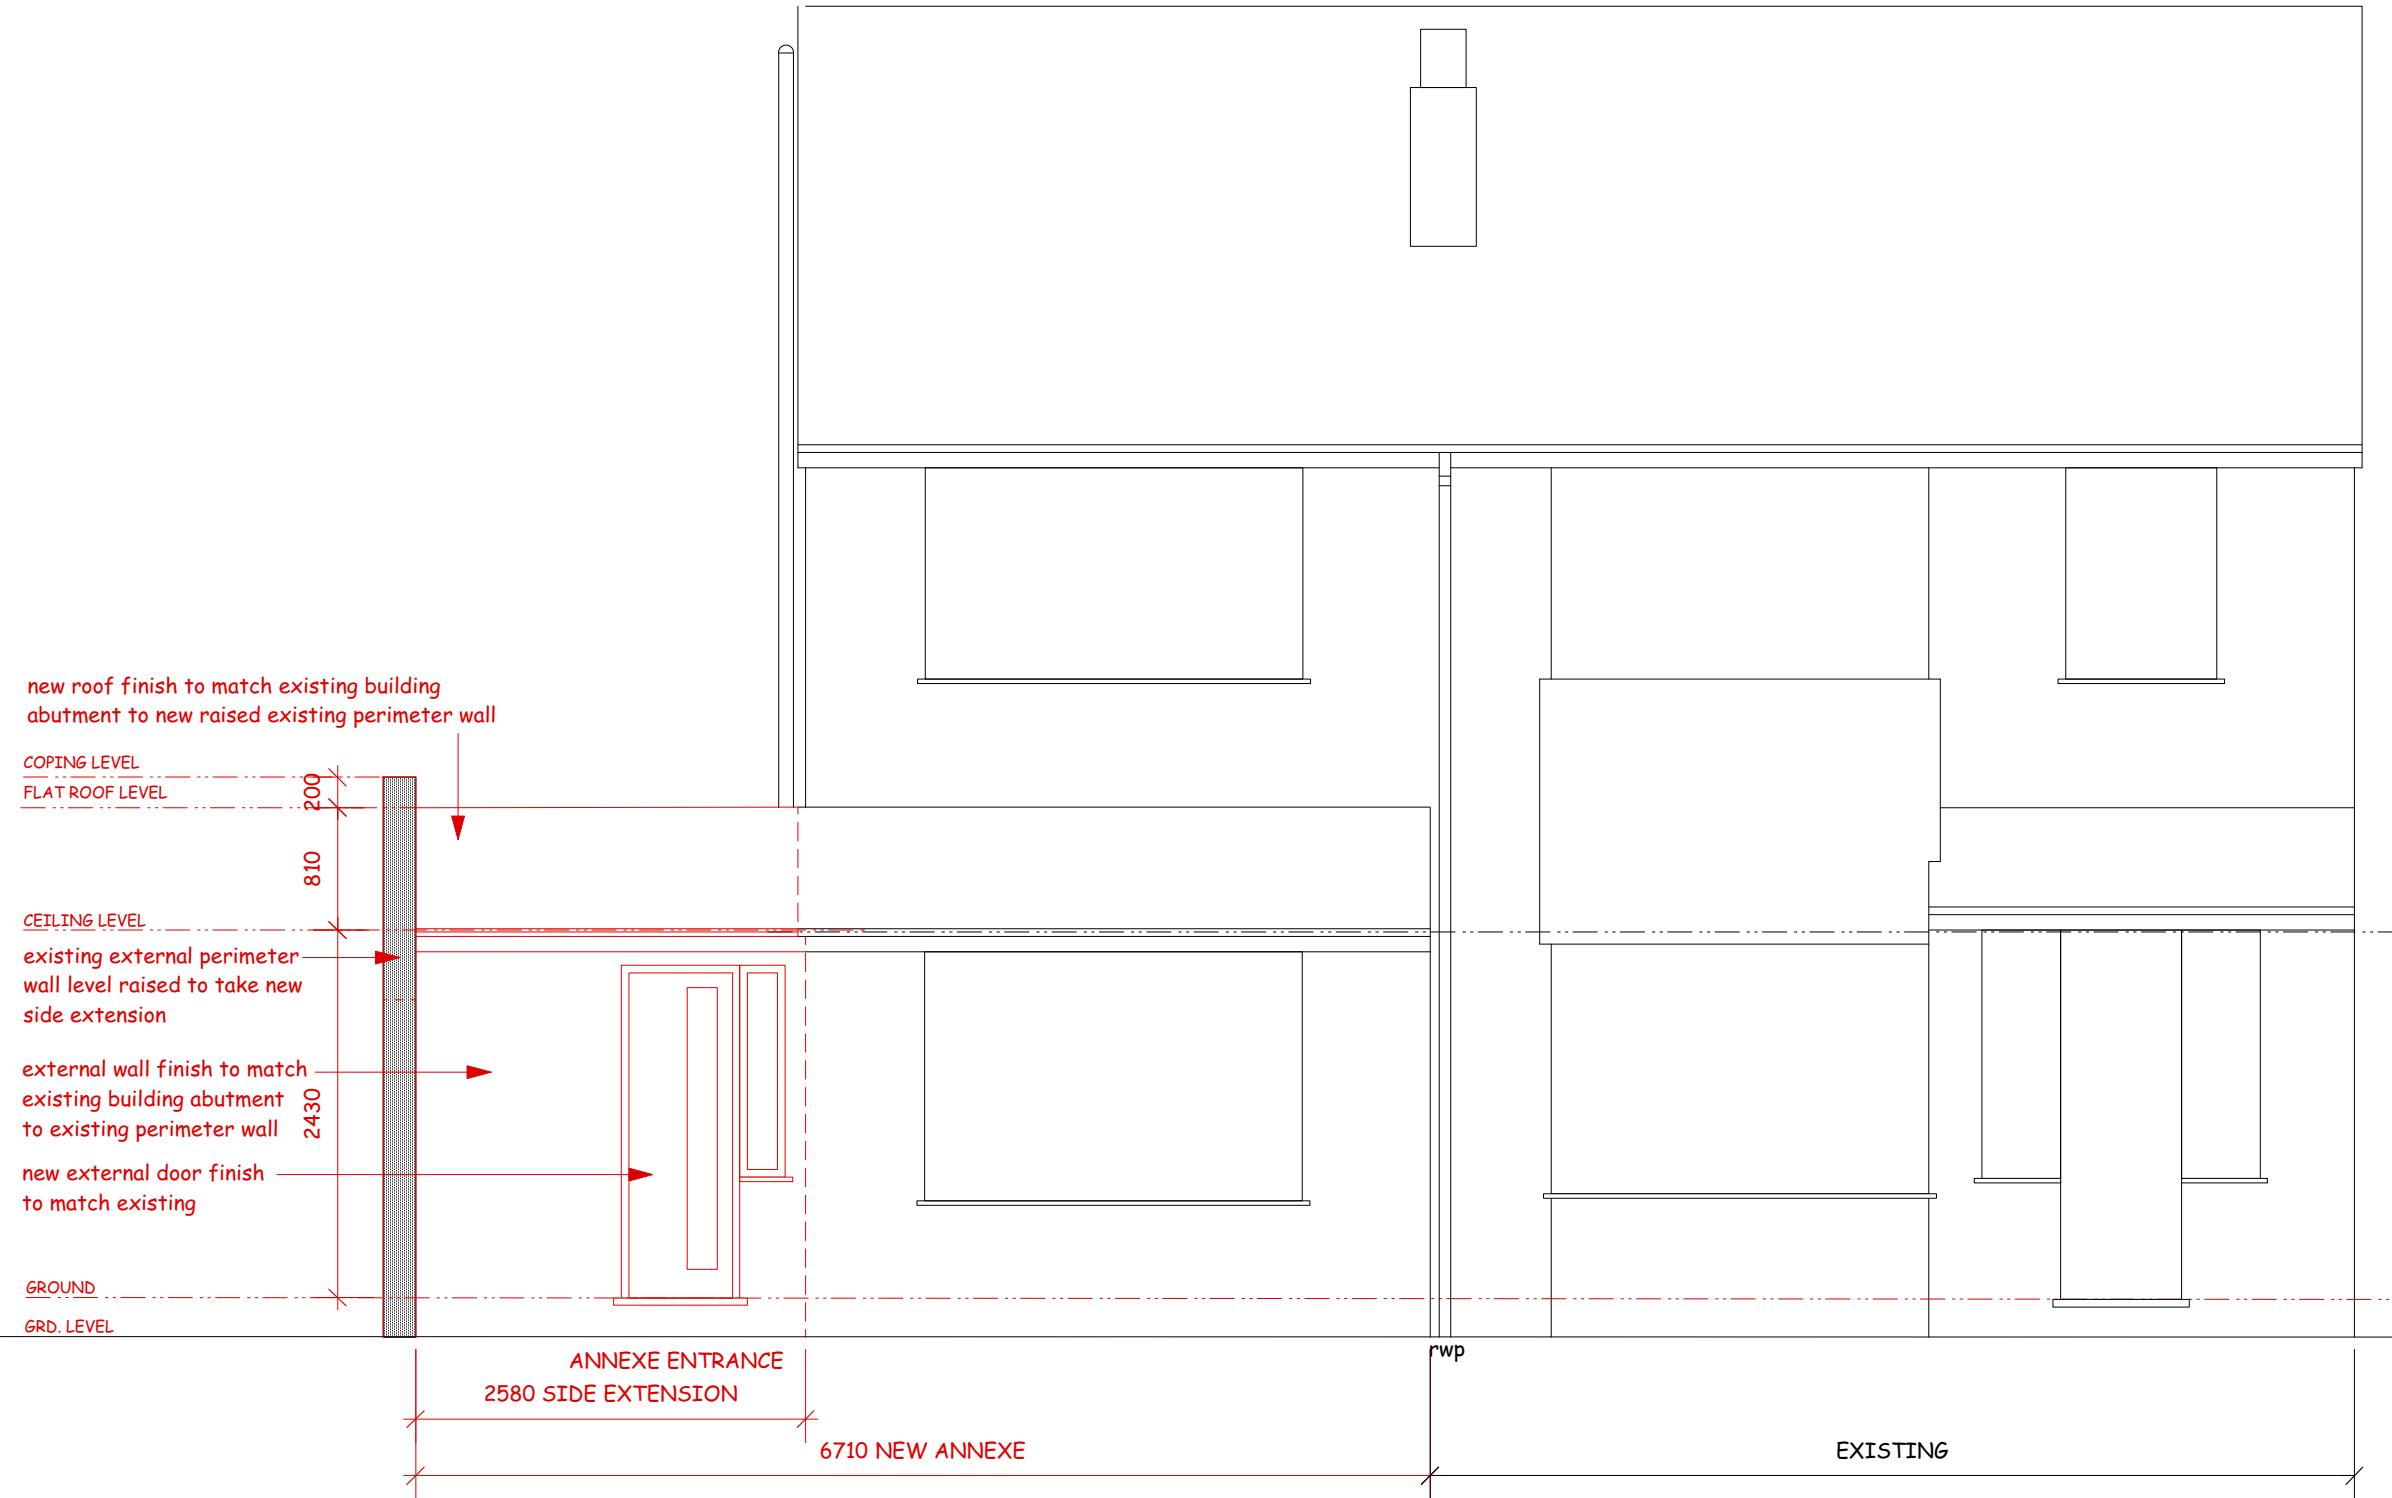


NOTES:

1. Do not scale NOT FOR CONSTRUCTION.
2. Report all discrepancies, errors and omissions.
3. Verify all dimensions on site before commencing any work or preparing shop drawings.
4. All materials components and workmanship are to comply with the relevant British Standards Codes of Practice and appropriate manufacturers recommendations that from time to time shall apply
5. For specialist work see relevant drawings.

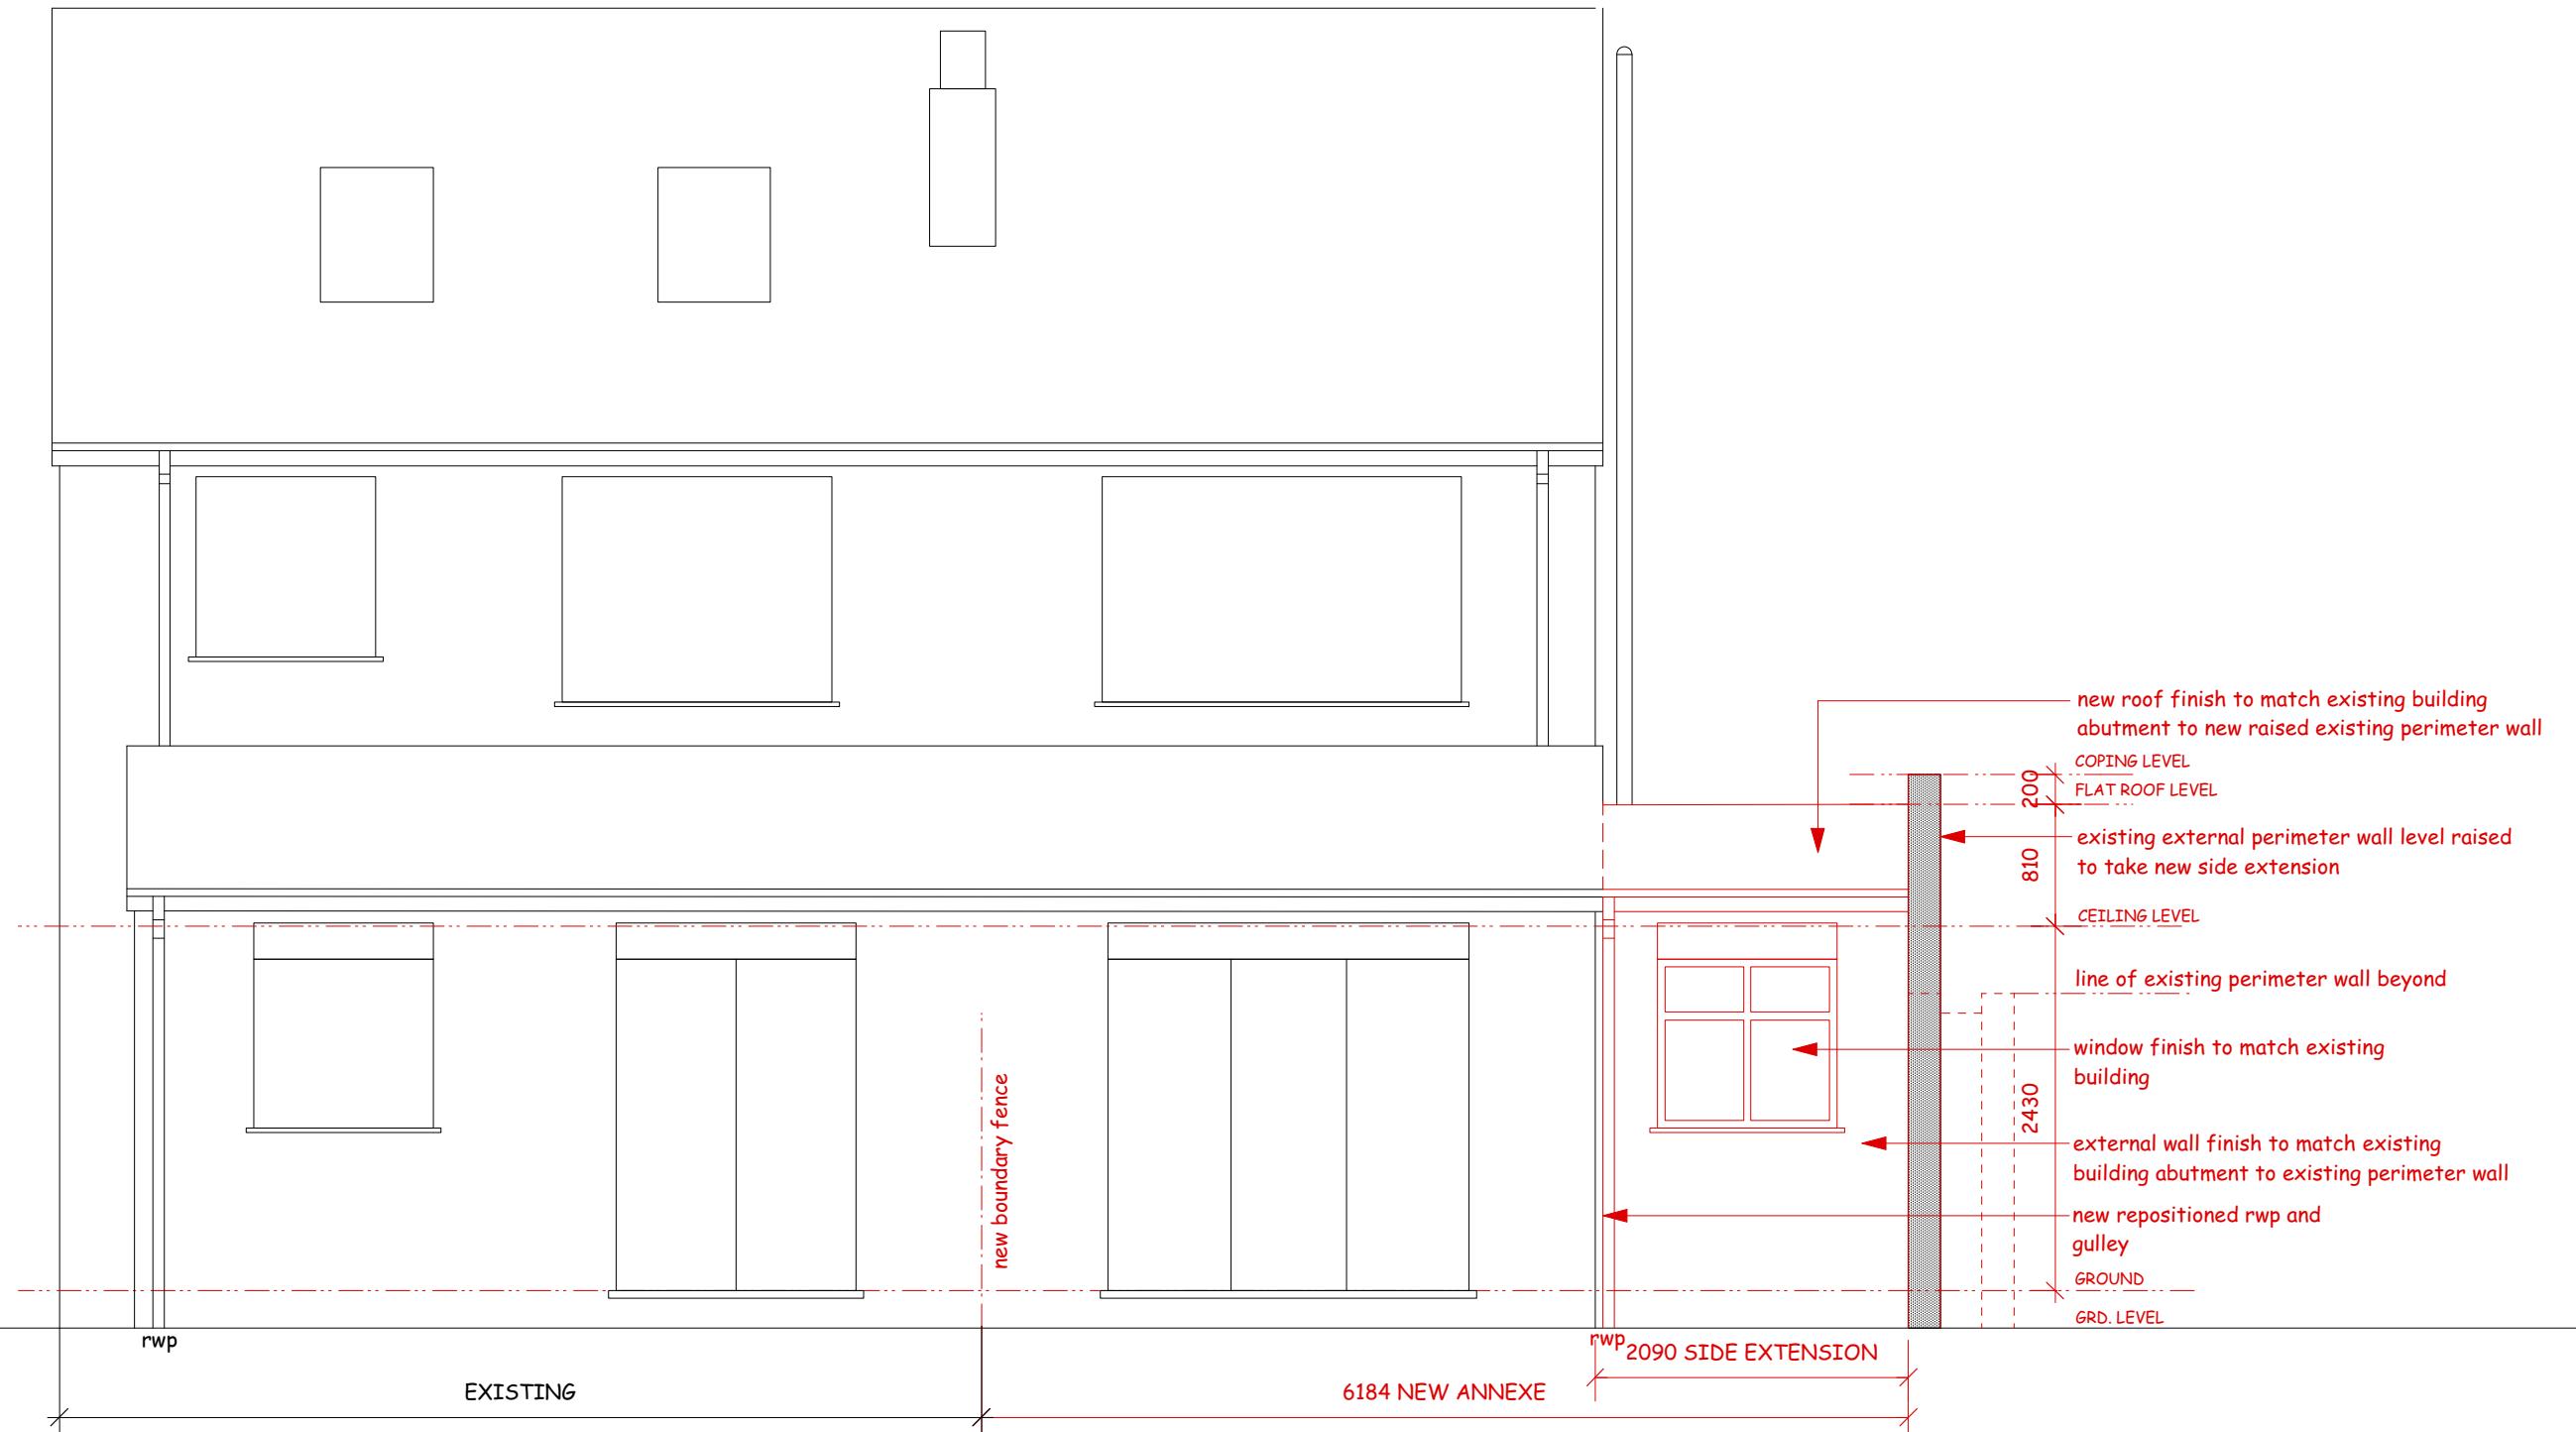

NOTES:

1. Do not scale NOT FOR CONSTRUCTION.
2. Report all discrepancies, errors and omissions.
3. Verify all dimensions on site before commencing any work or preparing shop drawings.
4. All materials components and workmanship are to comply with the relevant British Standards Codes of Practice and appropriate manufacturers recommendations that from time to time shall apply
5. For specialist work see relevant drawings.

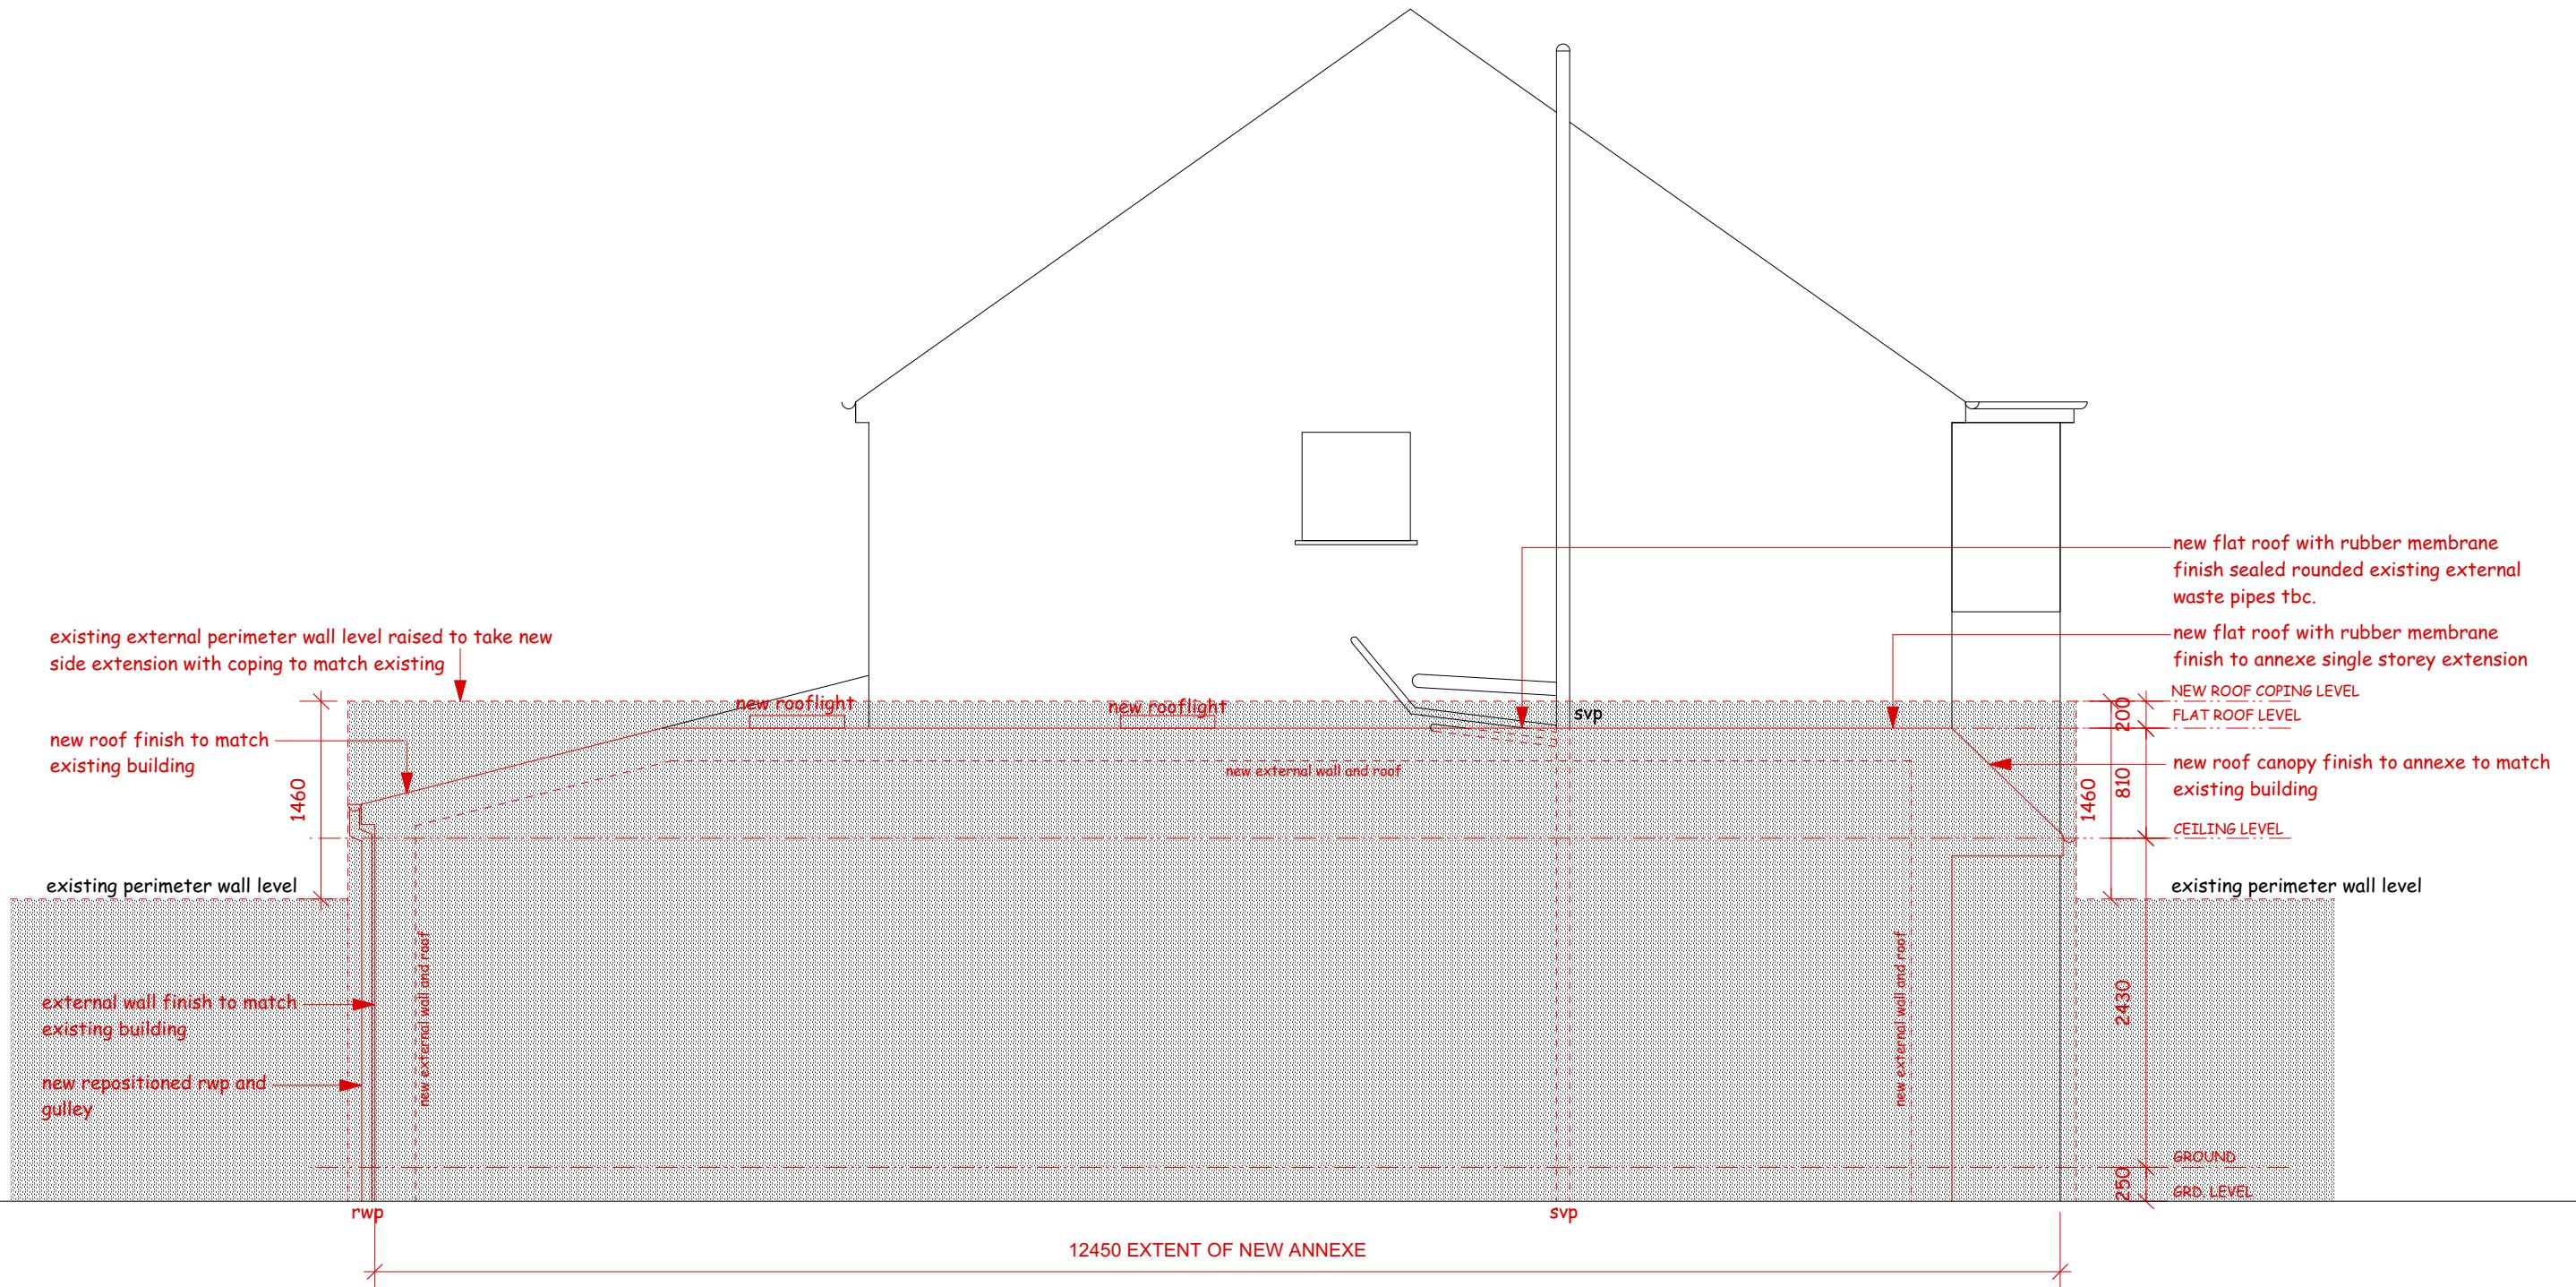

project title  
1 BLOSSOM WAY WEST DRAYTON UB7 9HF  
drwg title  
PROPOSED ELEVATION 3  
scale date drwg no.  
1:50 @ A3 03/23 1 BW PP08  
drwg status  
PLANNING