





EXISTING FRONT ELEVATION (1:100)




EXISTING REAR ELEVATION (1:100)

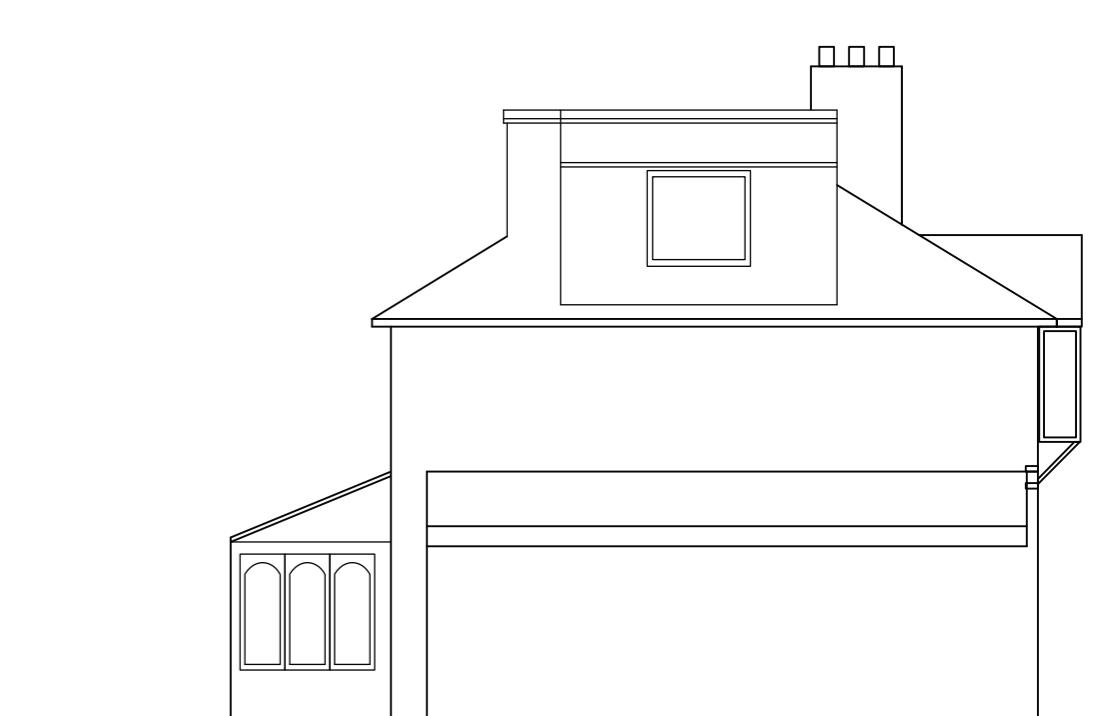


EXISTING SIDE ELEVATION (1:100)

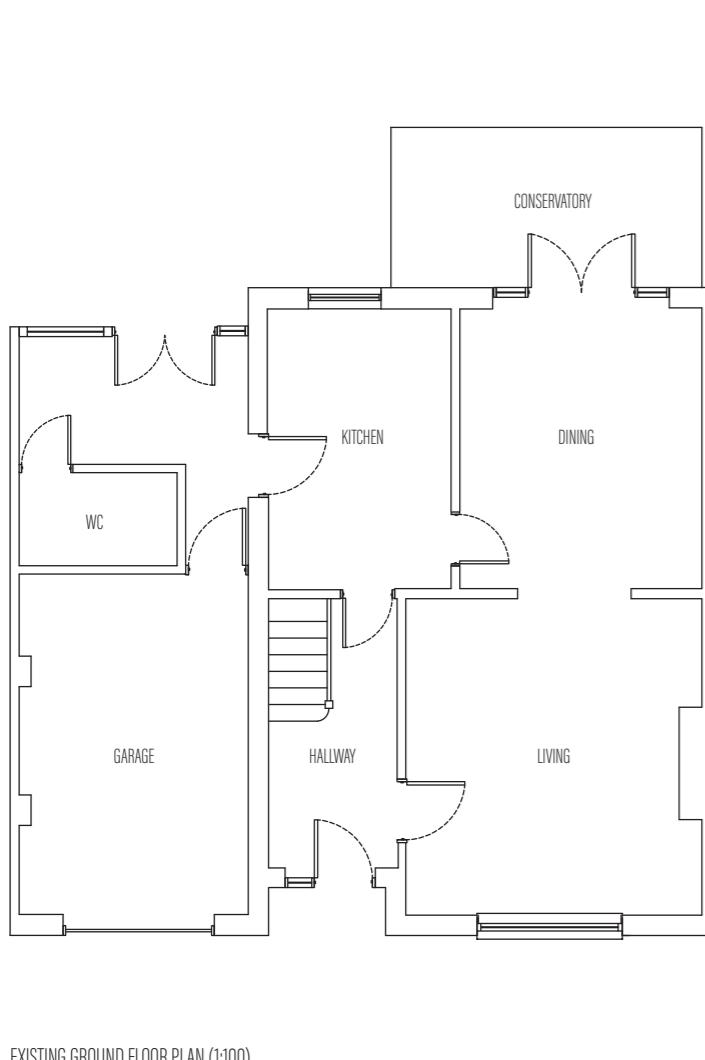

EXISTING GROUND FLOOR PLAN (1:100)

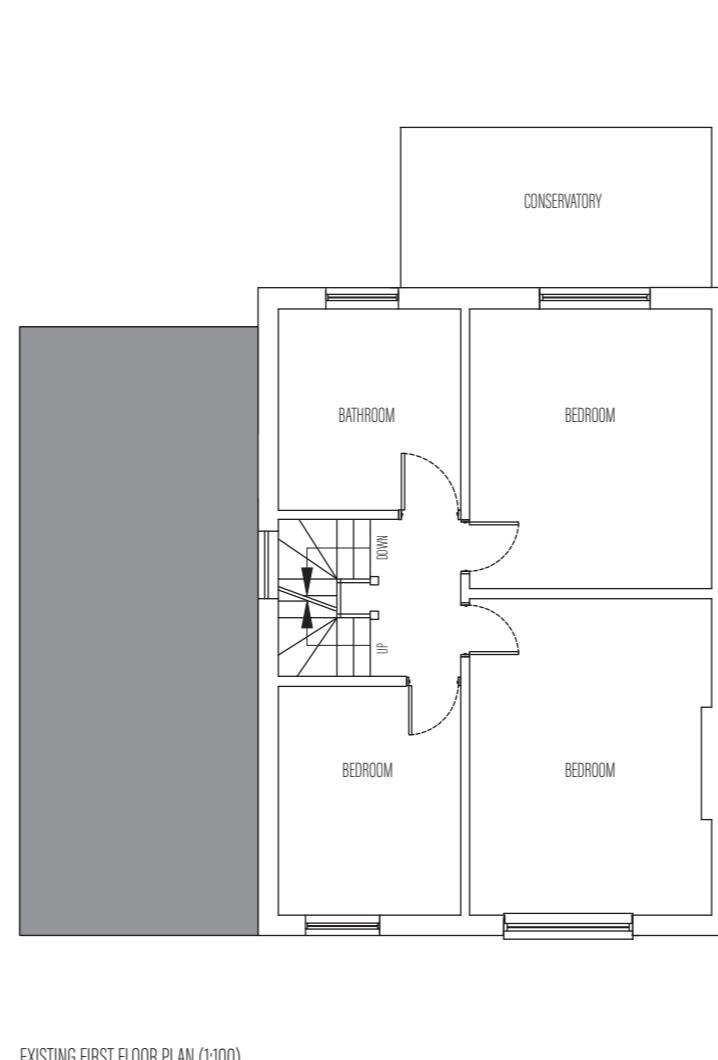

EXISTING FIRST FLOOR PLAN (1:100)

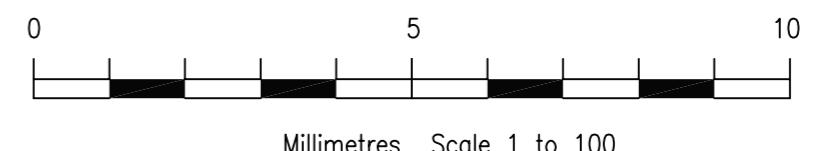

STUDIO
ONE
ARCHITECTURE

DRAWING NO: SS001
CLIENT: SAM SARAI
PROJECT: 35 CAMPDEN ROAD
ICKENHAM

DRAWING: PROPOSED DRAWINGS

SCALE: 1:100 @A3
DATE: NOVEMBER 2025
DRAWING BY: VSR

These drawings should be approved by local authority before works commence on site.

This drawing is copyright and should not be reproduced without the permission of the Architects.

Tel: +44 7939 948 331
Web: www.studiolarchitecture.com
Email: design@studiolarchitecture.com