






PROPOSED FRONT ELEVATION (1:100)

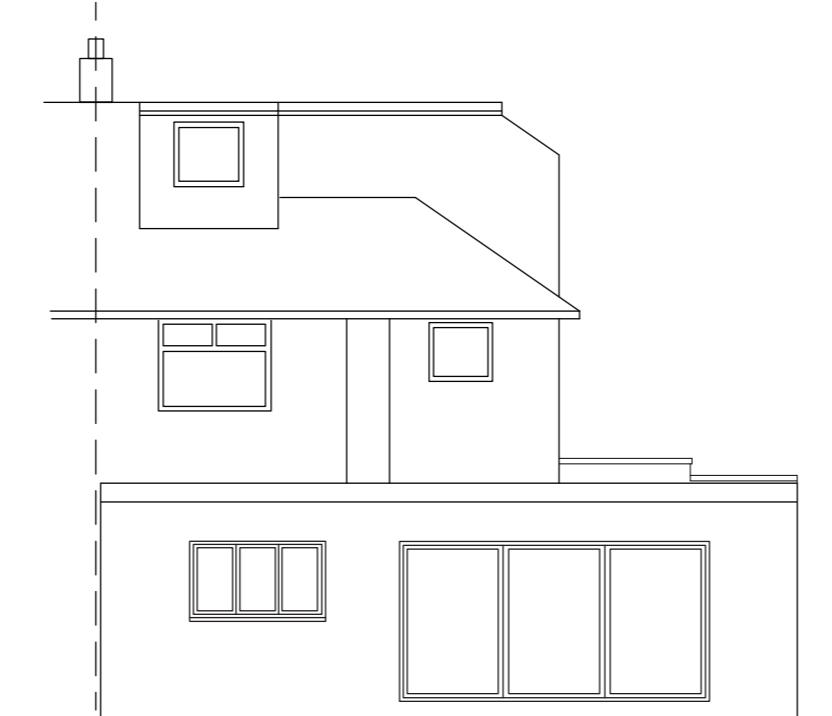


PROPOSED REAR ELEVATION (1:100)

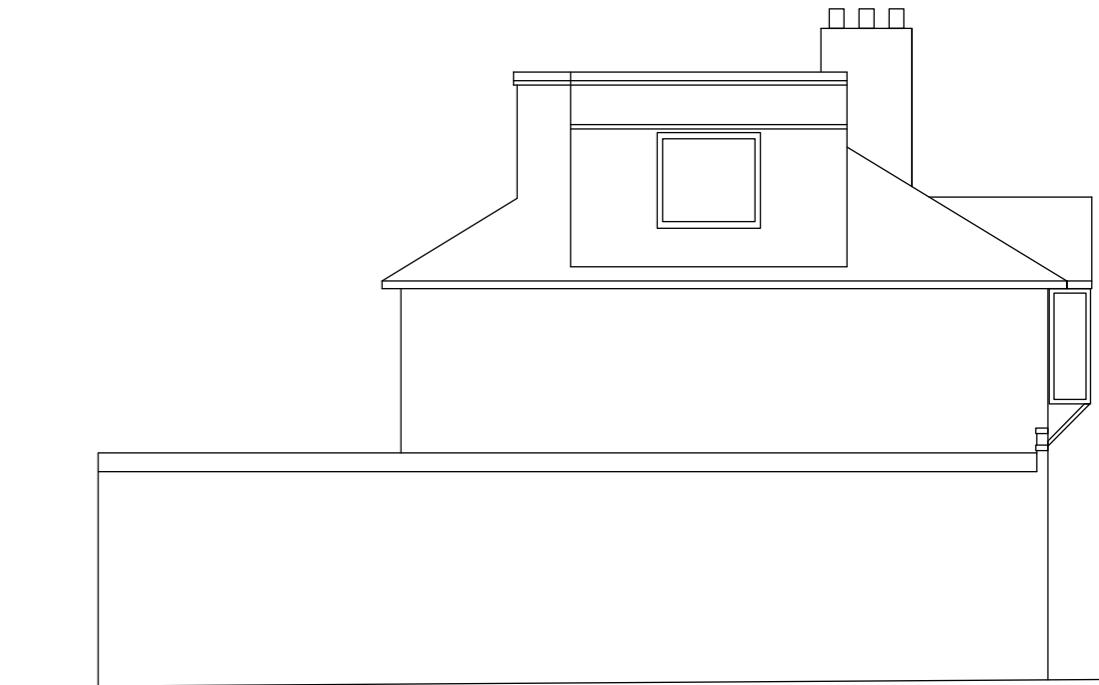

PROPOSED SIDE ELEVATION (1:100)

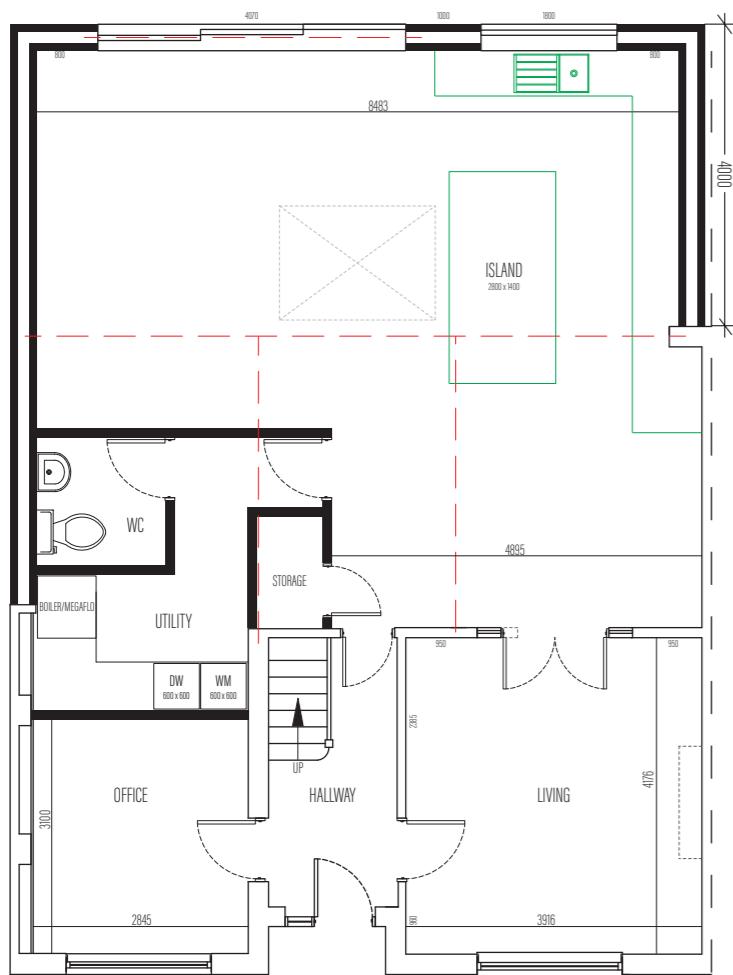

PROPOSED GROUND FLOOR PLAN (1:100)

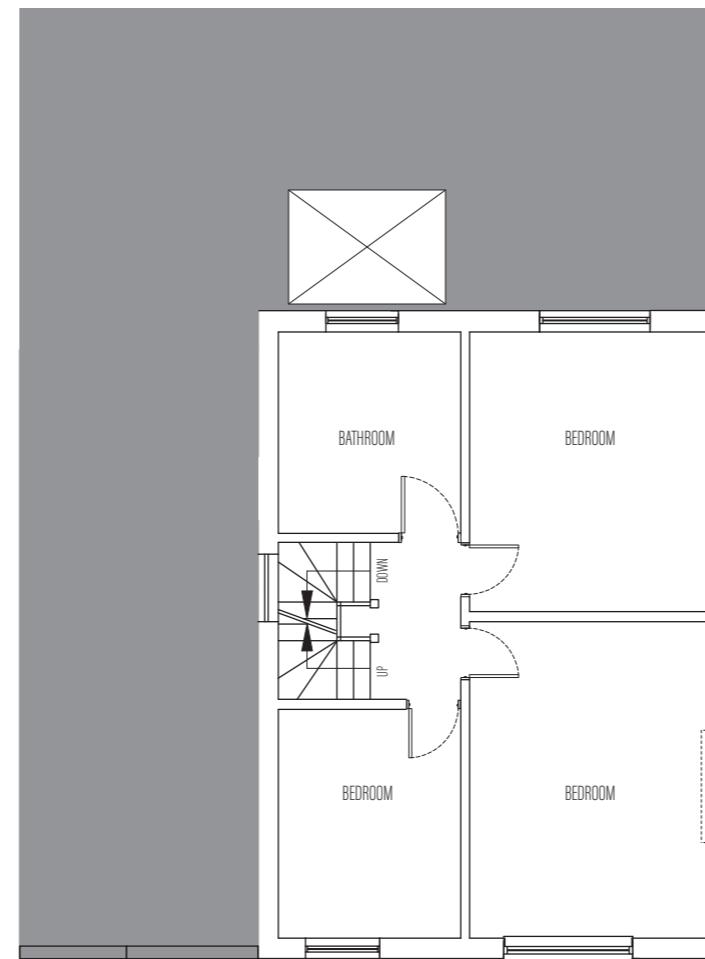

PROPOSED FIRST FLOOR PLAN (1:100)



Millimetres Scale 1 to 100



DRAWING NO: S5002  
CLIENT: SAM SARAI  
PROJECT: 35 CAMPDEN ROAD  
ICKENHAM

DRAWING: PROPOSED DRAWINGS

SCALE: 1:100 @A3  
DATE: NOVEMBER 2025  
DRAWING BY: VSR

These drawings should be approved by local authority before works commence on site.

This drawing is copyright and should not be reproduced without the permission of the Architects.

Tel: +44 7939 948 331  
Web: [www.studioarchitecture.com](http://www.studioarchitecture.com)  
Email: [design@studioarchitecture.com](mailto:design@studioarchitecture.com)