




PROPOSED GROUND FLOOR LAYOUT 1:100 SCALE

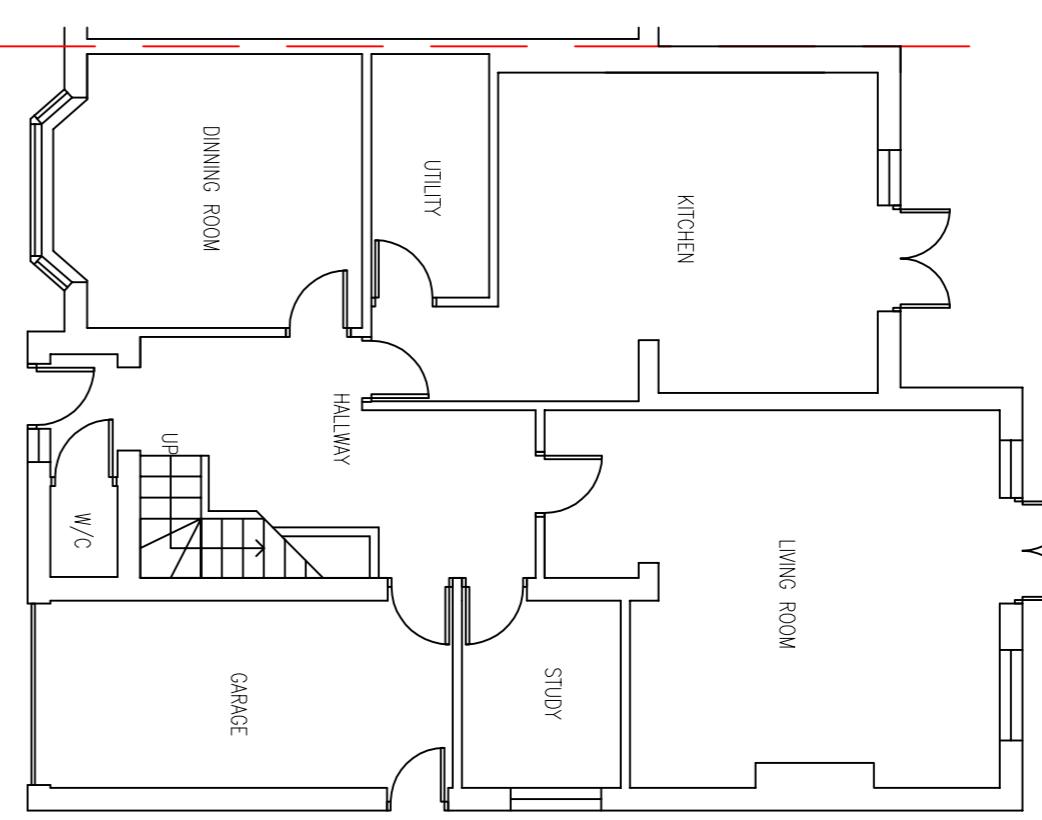


EXISTING GROUND FLOOR LAYOUT 1:100 SCALE

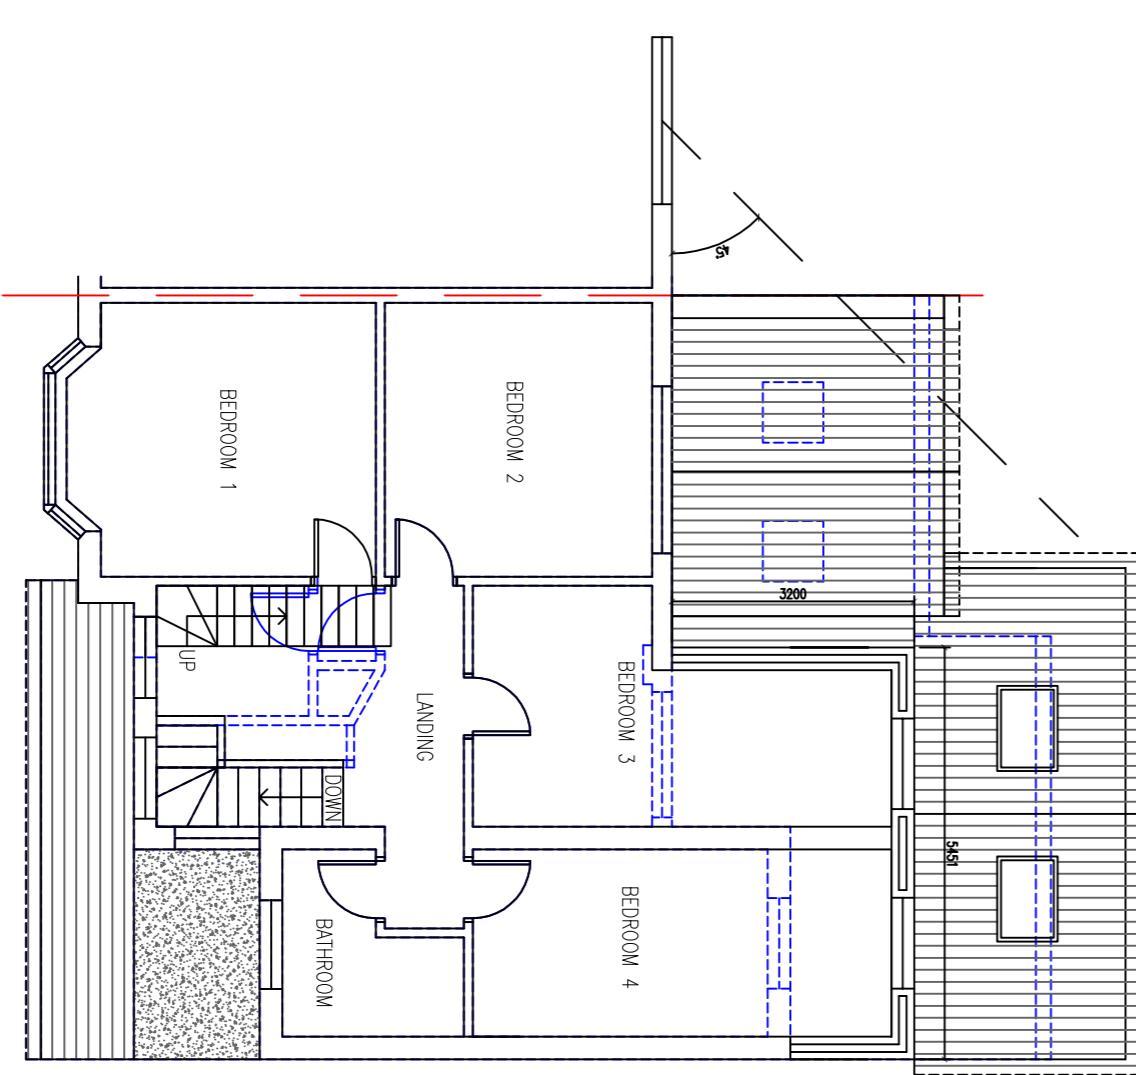


PROPOSED FIRST FLOOR LAYOUT 1:100 SCALE

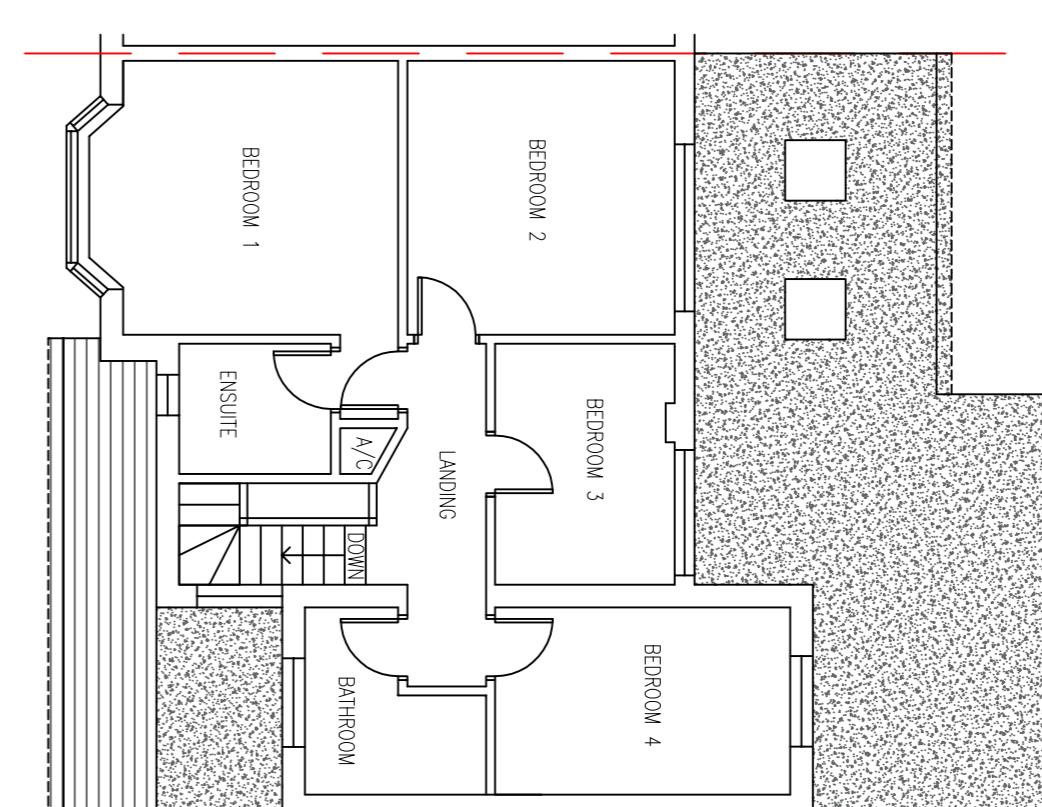


EXISTING FIRST FLOOR LAYOUT 1:100 SCALE

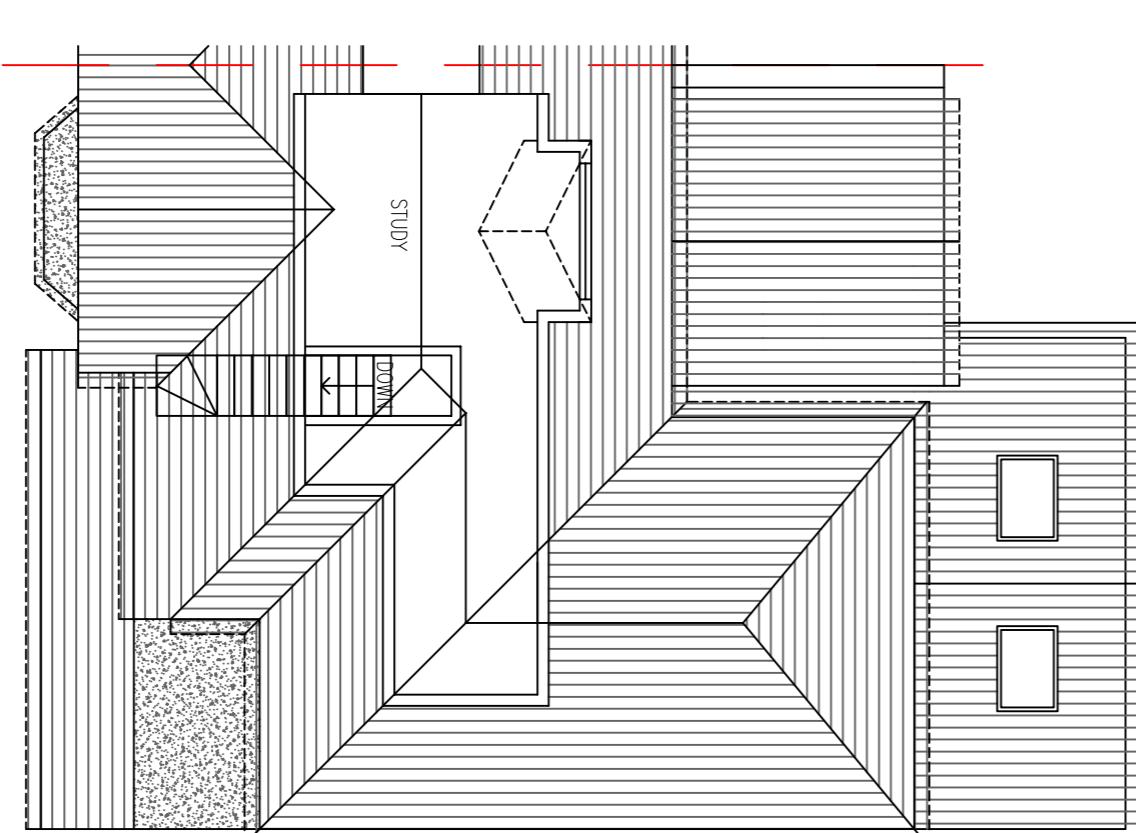

PROPOSED SECOND FLOOR PLAN 1:100 SCALE

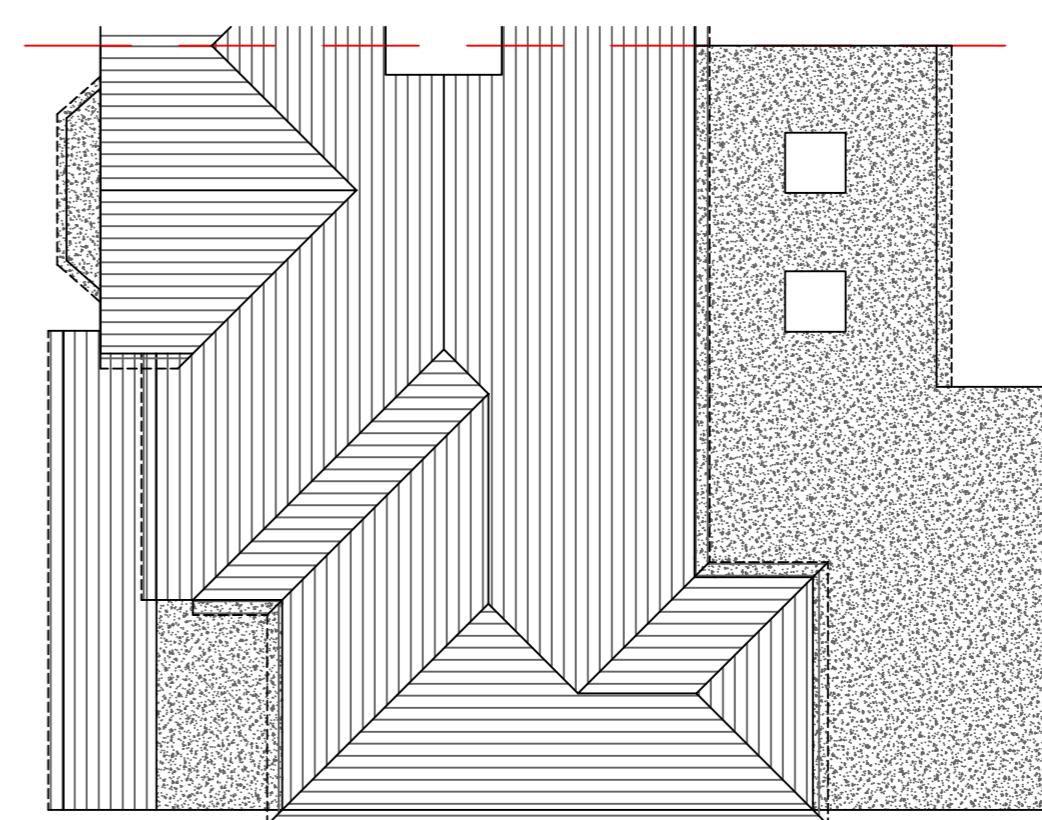

EXISTING ROOF PLAN 1:100 SCALE

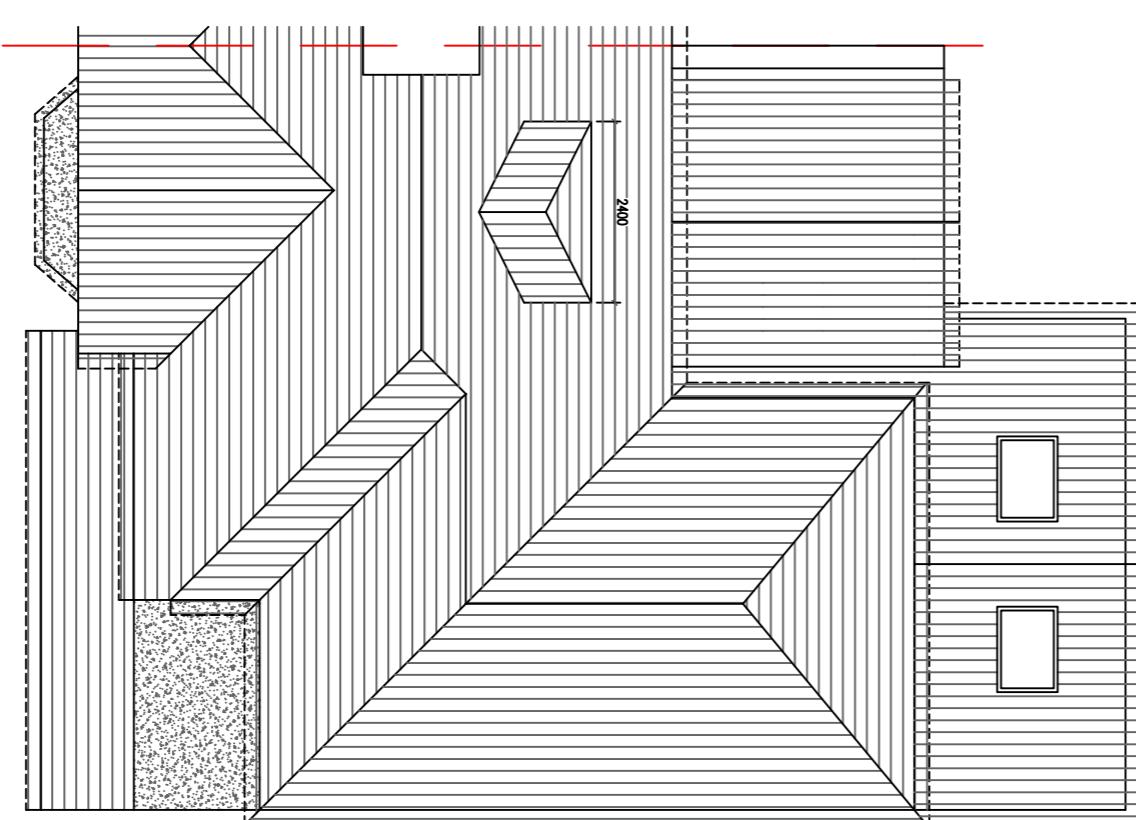

PROPOSED ROOF PLAN 1:100 SCALE

DESCRIPTION:
SINGLE STOREY REAR EXTENSION, FIRST FLOOR REAR EXTENSION, LOFT CONVERSION WITH REAR DORMER ALTERATION TO FRONT ENTRANCE

CLIENT: MR SUNNY MATHARU
SITE ADDRESS:
41 THE GROVE
ICKENHAM
UB10 8QJ

SCALE: 1:100 @A1
DRAWING NUMBER: PL/AS/Bham1
DATE: SEP 2022
REVISIONS:

email: amitabistructuredesigns@gmail.com
Tel: 0770 2127700

DISCLAIMER:
THESE DRAWINGS SHOULD BE APPROVED BY LOCAL AUTHORITY OR APPROVED INSPECTOR BEFORE WORK CAN START.
DO NOT SCALE FROM DRAWING
MEASUREMENTS TO BE TAKEN ON SITE.
PARTY WALL (EFFECT) ACT 1997 TO BE AGREED WITH ADJOINING NEIGHBORS BY CLIENT BEFORE COMMENCING WORKS.
ALL WORKS INCLUDING FOUNDATIONS, WASTE LINES, GUTTERING TO BE WITHIN BOUNDARY LINES OF SITE.

1:100 scale bar
On 1m 2m 3m 4m 5m 6m 7m 8m 9m 10m
Off 10ft 20ft 30ft