




EXISTING FRONT ELEVATION 1:100 SCALE

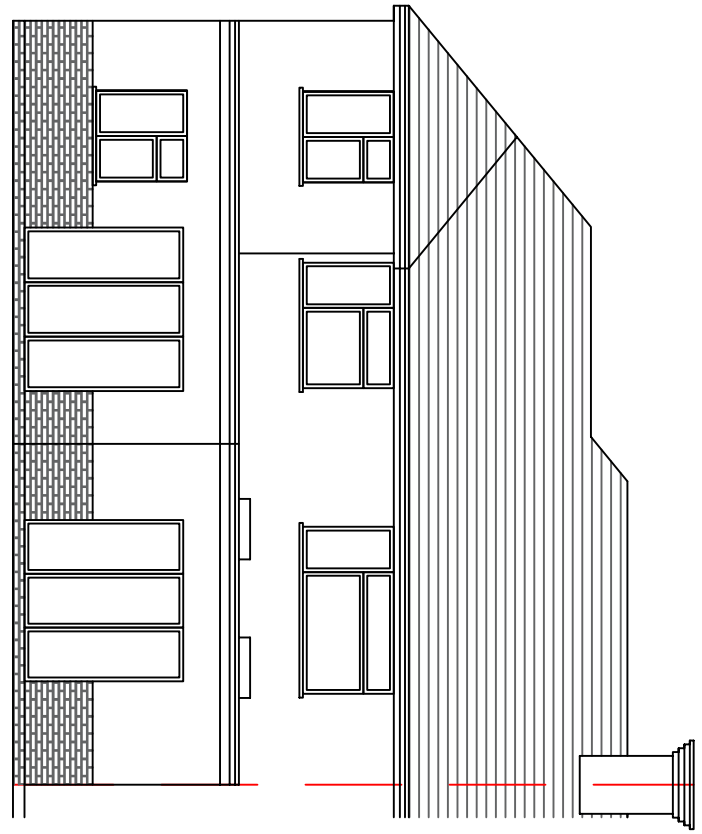


EXISTING REAR ELEVATION 1:100 SCALE

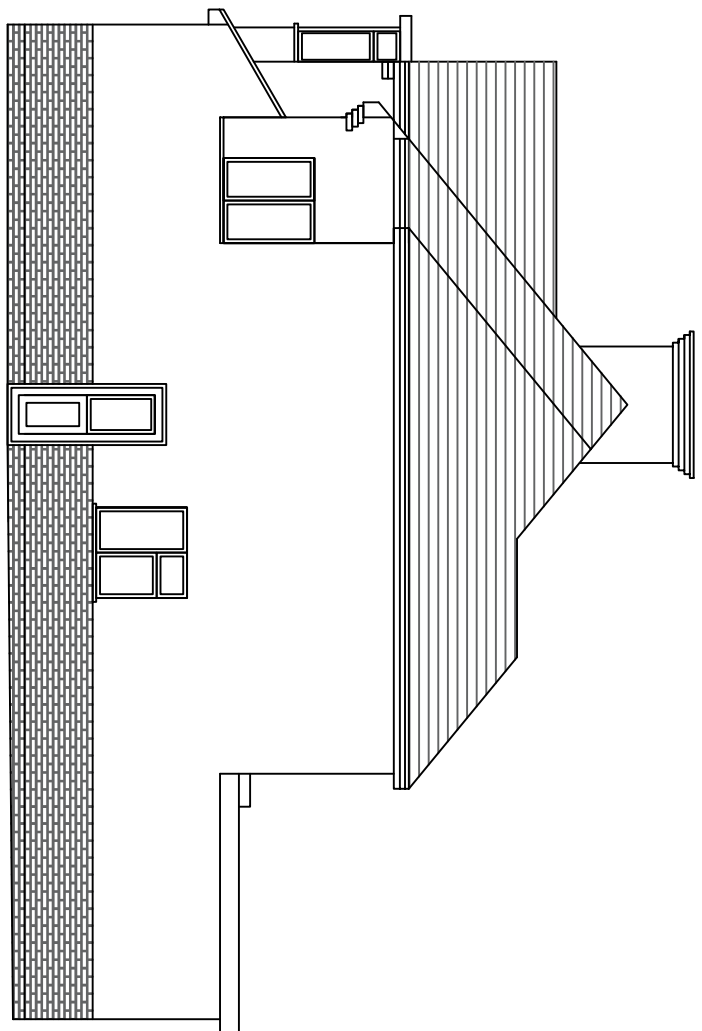


EXISTING RIGHT HAND SIDE ELEVATION 1:100 SCALE

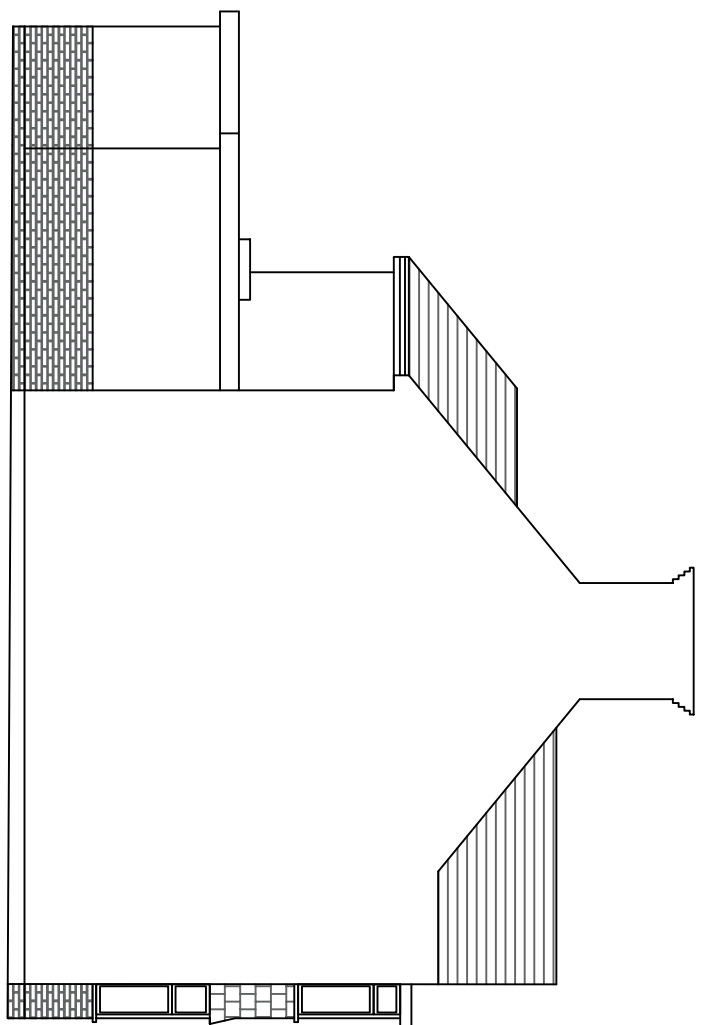


EXISTING LEFT HAND SIDE ELEVATION 1:100 SCALE

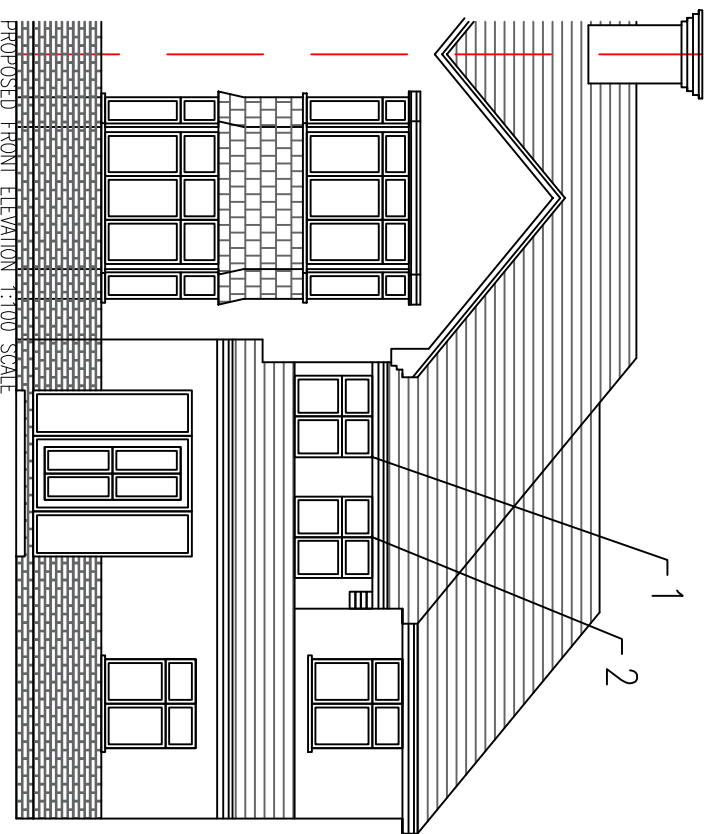


PROPOSED FRONT ELEVATION 1:100 SCALE

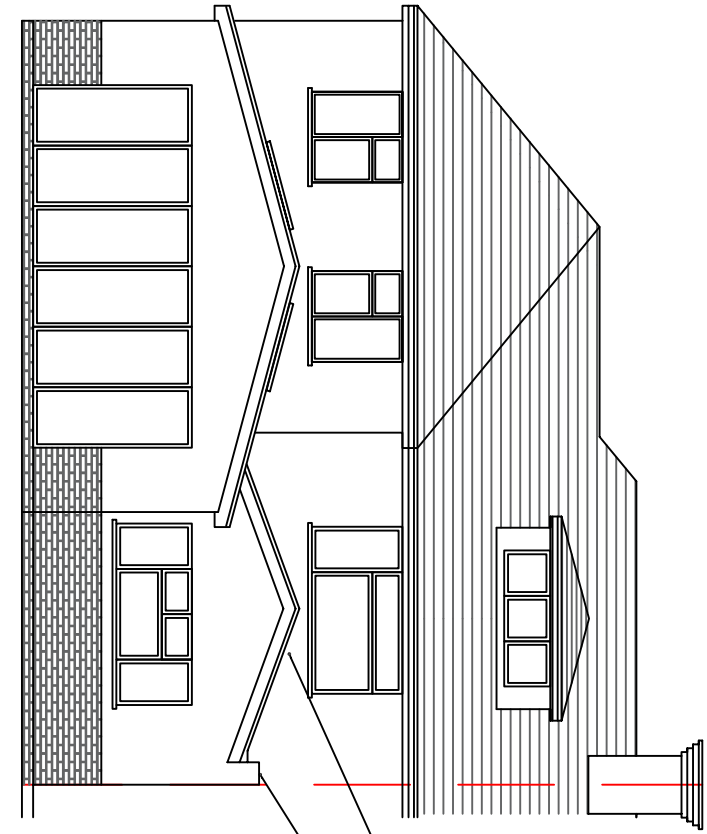


PROPOSED REAR ELEVATION 1:100 SCALE

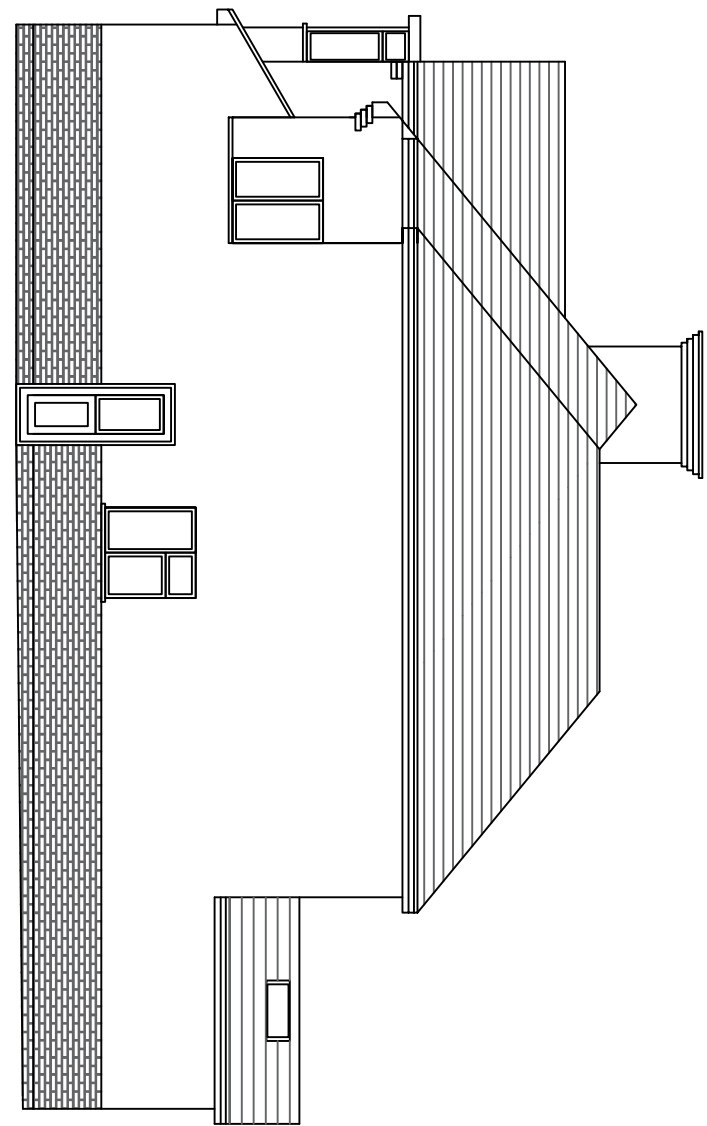


PROPOSED RIGHT SIDE ELEVATION 1:100 SCALE

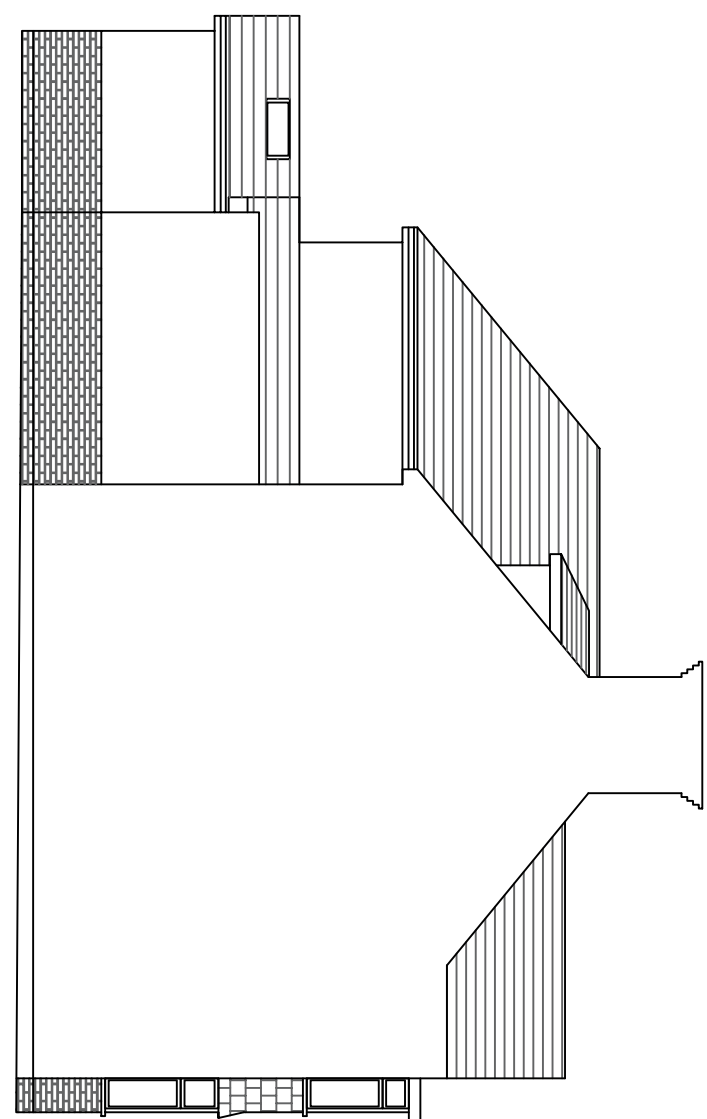

PROPOSED LEFT SIDE ELEVATION 1:100 SCALE

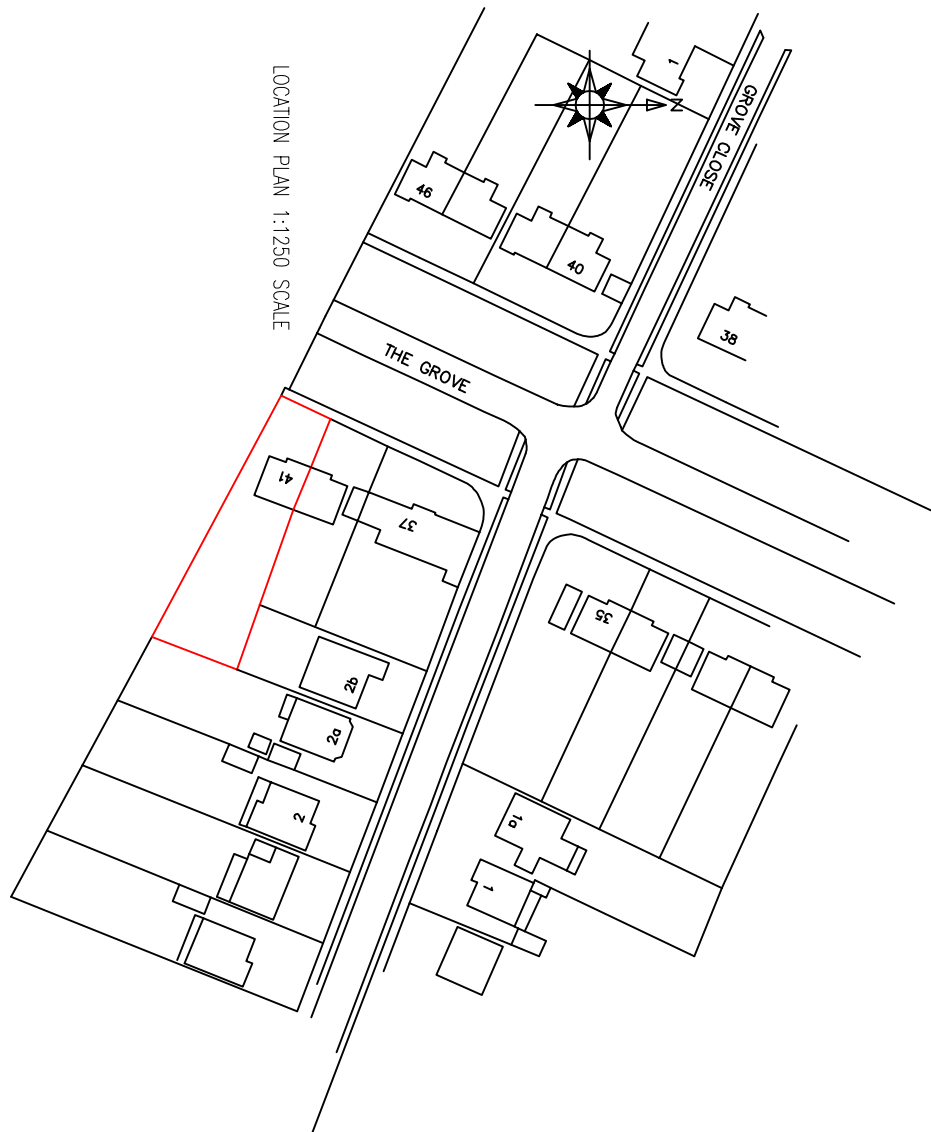

LOCATION PLAN 1:1250 SCALE

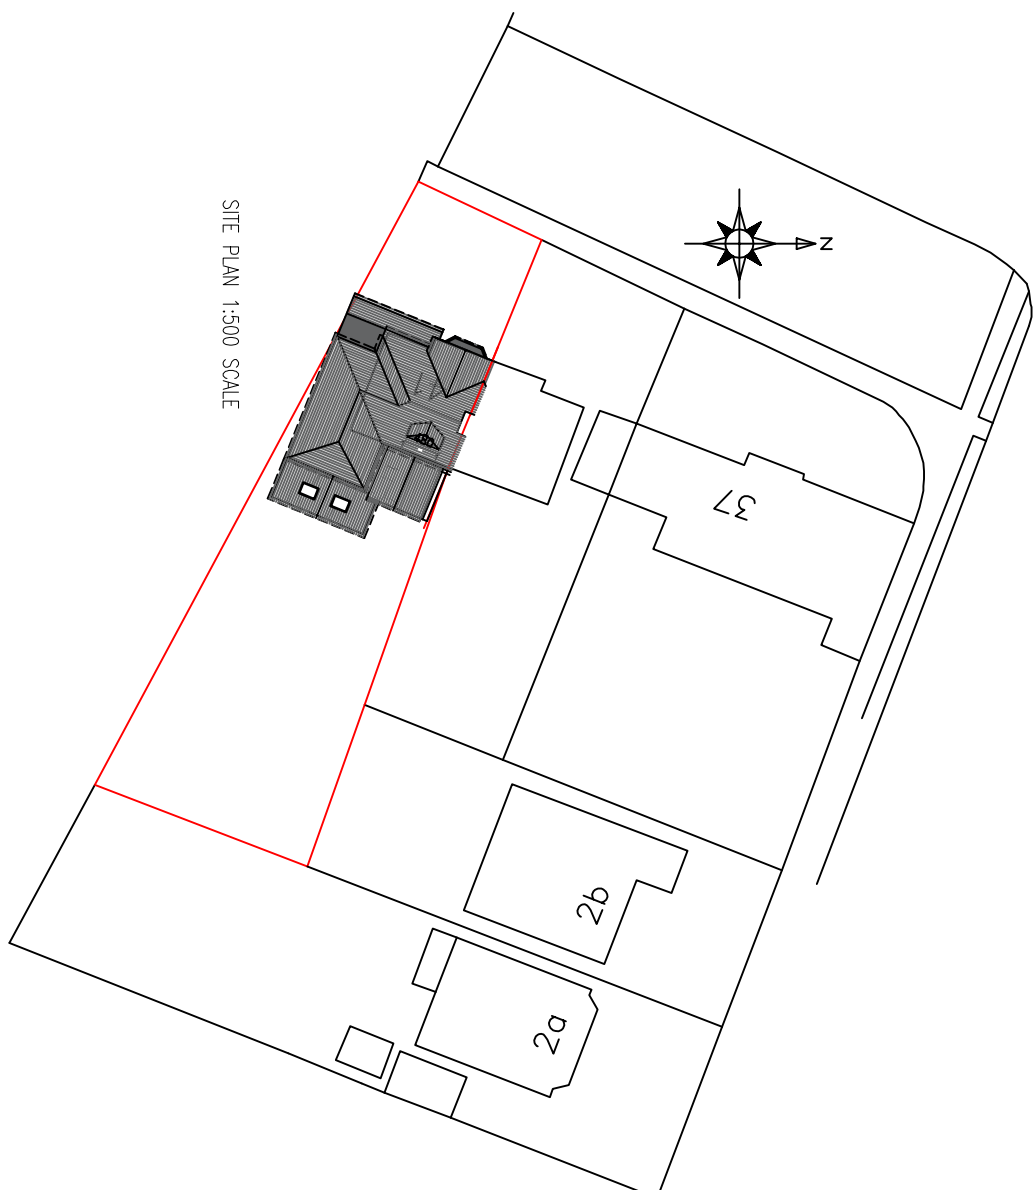

SITE PLAN 1:500 SCALE

1:100 scale bar
0m 1m 2m 3m 4m 5m 6m 7m 8m 9m 10m
0ft 10ft 20ft 30ft

DESCRIPTION:

SINGLE STOREY REAR EXTENSION, FIRST FLOOR REAR EXTENSION, LOFT CONVERSION WITH REAR DORMER ALTERATION TO FRONT ENTRANCE


CLIENT: MR SUNNY MATIHARU

SITE ADDRESS:
41 THE GROVE
ICKENHAM

UB10 8QJ

SCALE: 1:100 @A1
DRAWING NUMBER: PLASB/2am2
DATE: SEP 2022

REVISIONS:

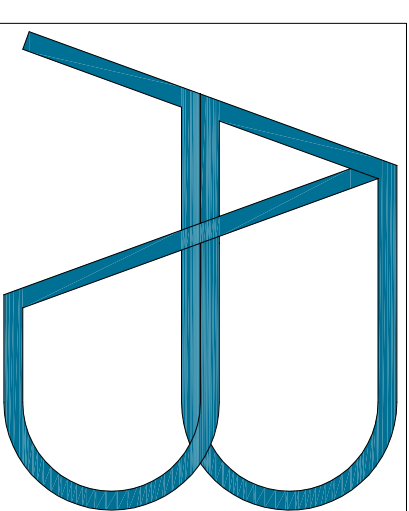

e-mail: astutualdesigns@gmail.com
Tel: 0770 2167000

DISCLAIMER:
THESE DRAWING SHOULD BE APPROVED BY LOCAL AUTHORITY OR APPROVED INSPECTOR BEFORE WORK CAN START.

DO NOT SCALE FROM DRAWING MEASUREMENTS TO BE TAKEN ON SITE.

PARTY WALL(ECT) ACT 1997 TO BE AGREED WITH ADJOINING NEIGHBORS BY CLIENT BEFORE COMMENCING WORKS.

ALL WORKS INCLUDING FOUNDATIONS, WASTE LINES, SO FERNING TO BE WITH IN BOUNDARY LINES OF SITE.