

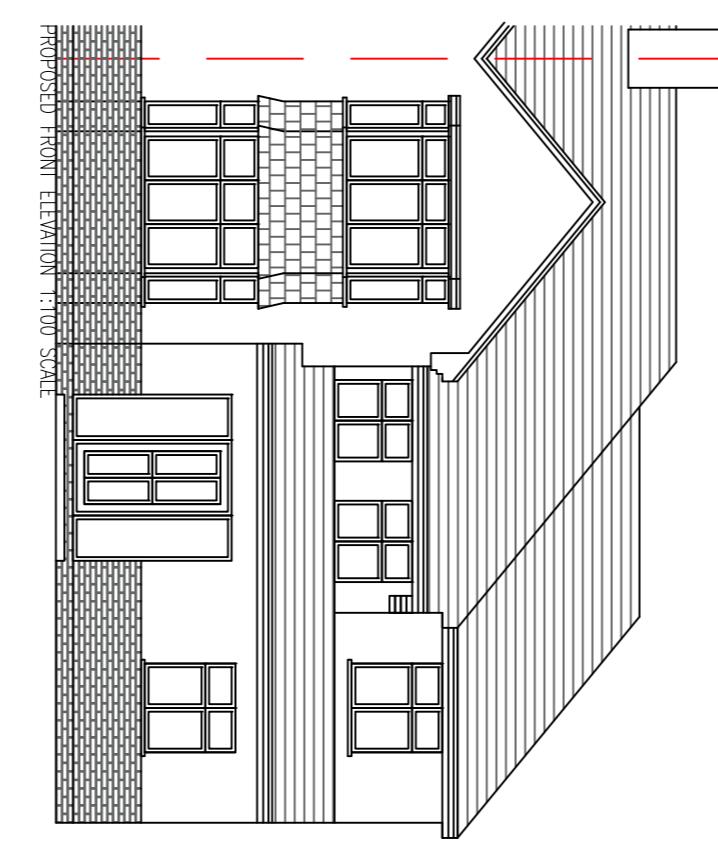
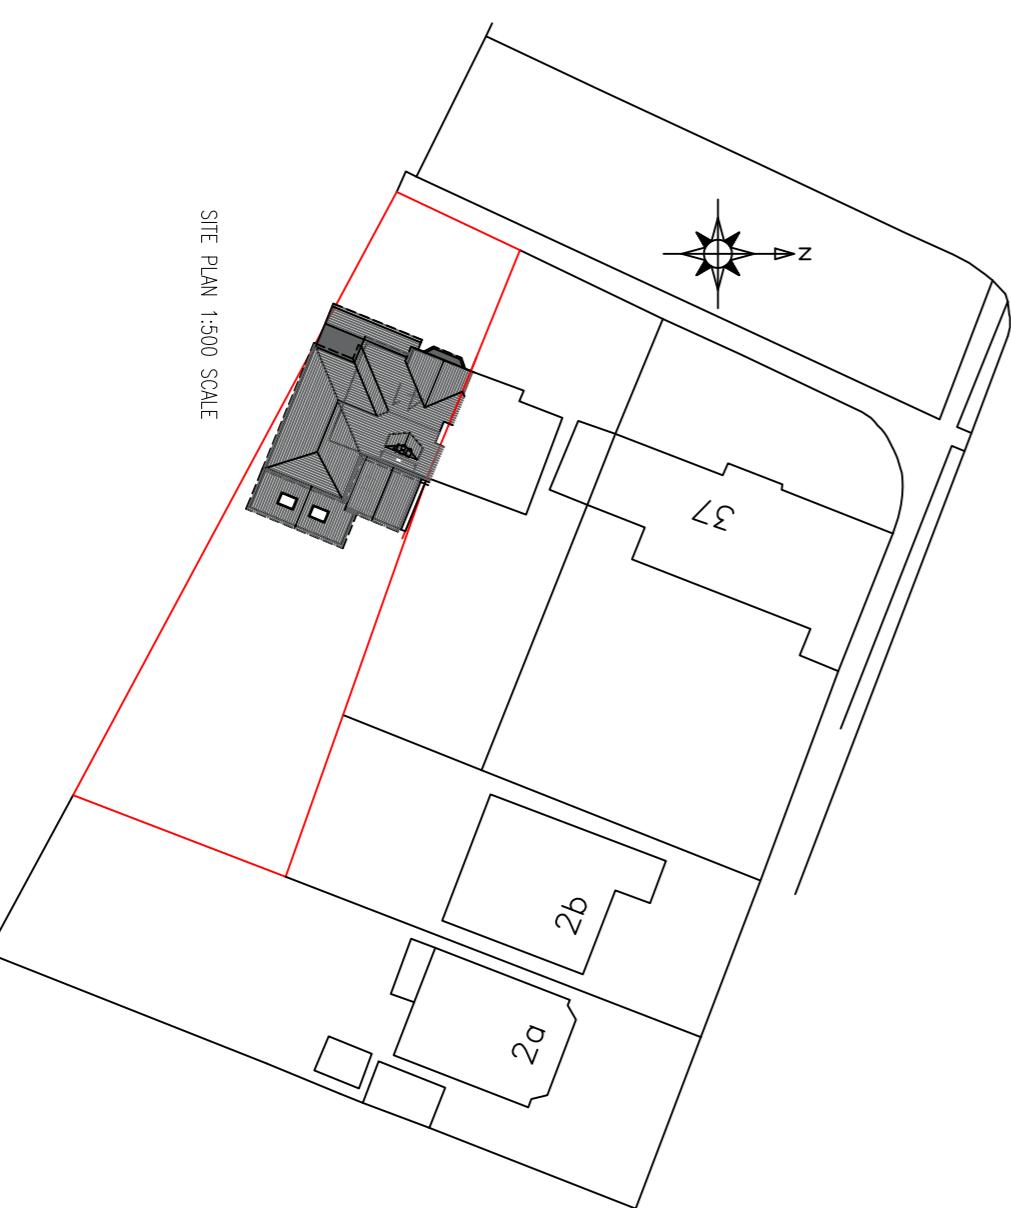


1:100 scale bar


0m 1m 2m 3m 4m 5m 6m 7m 8m 9m 10m  
10ft 20ft 30ft

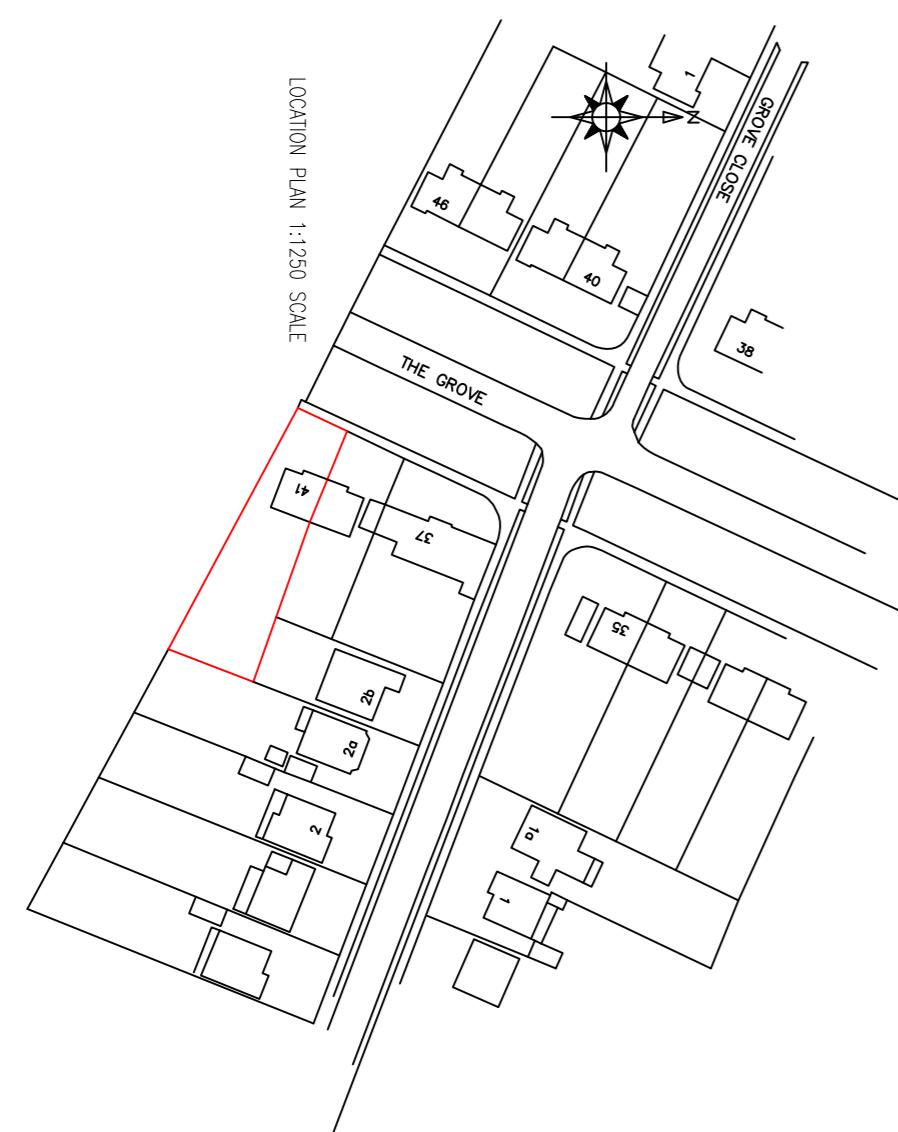


PROPOSED FRONT ELEVATION 1:100 SCALE

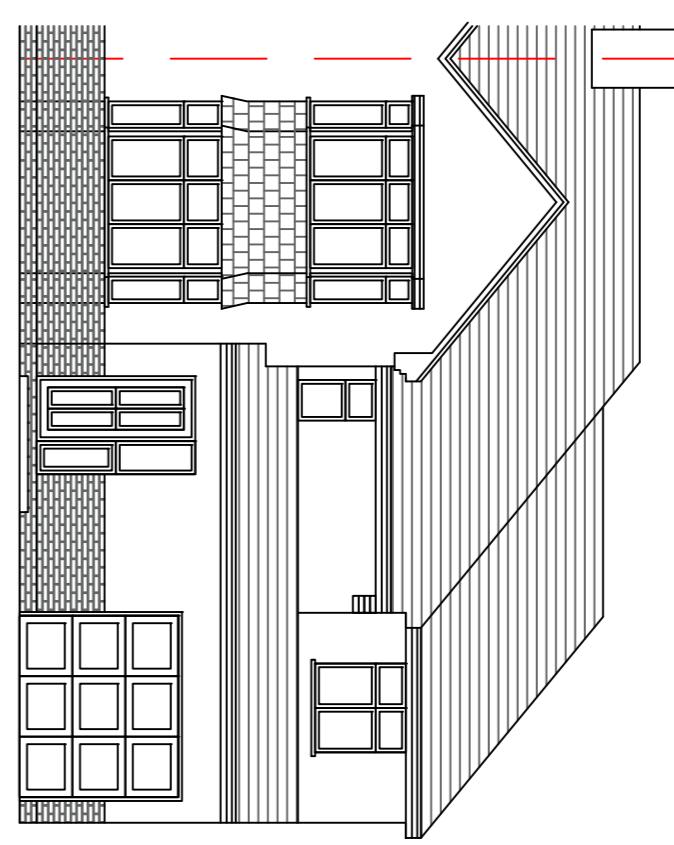


EXISTING FRONT ELEVATION 1:100 SCALE

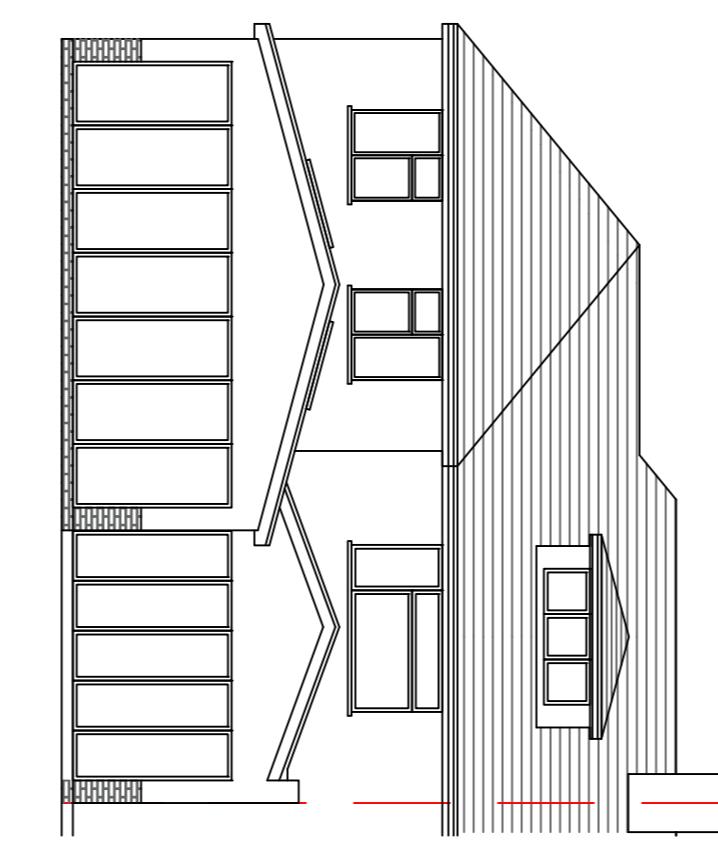


PROPOSED REAR ELEVATION 1:100 SCALE

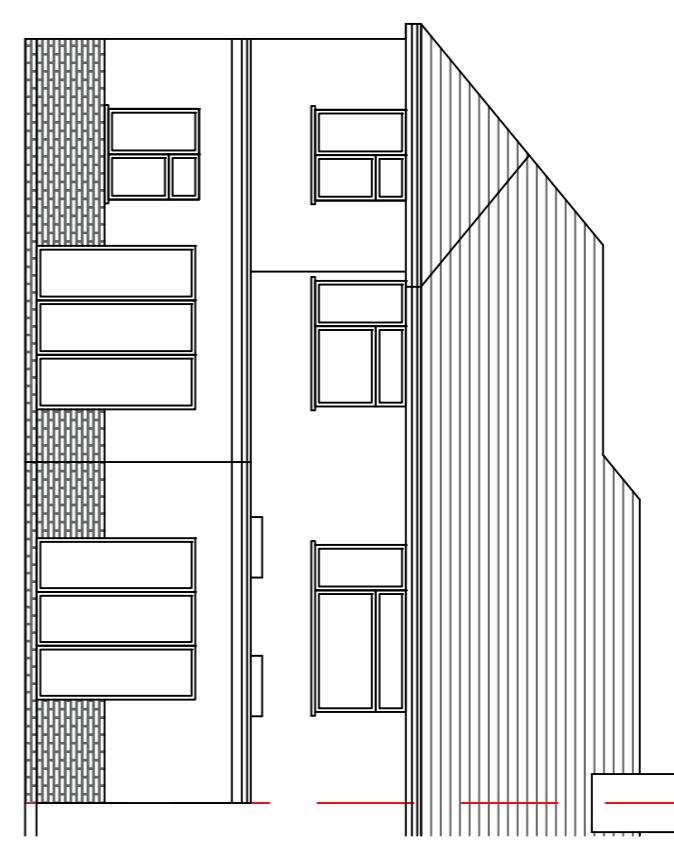


EXISTING REAR ELEVATION 1:100 SCALE

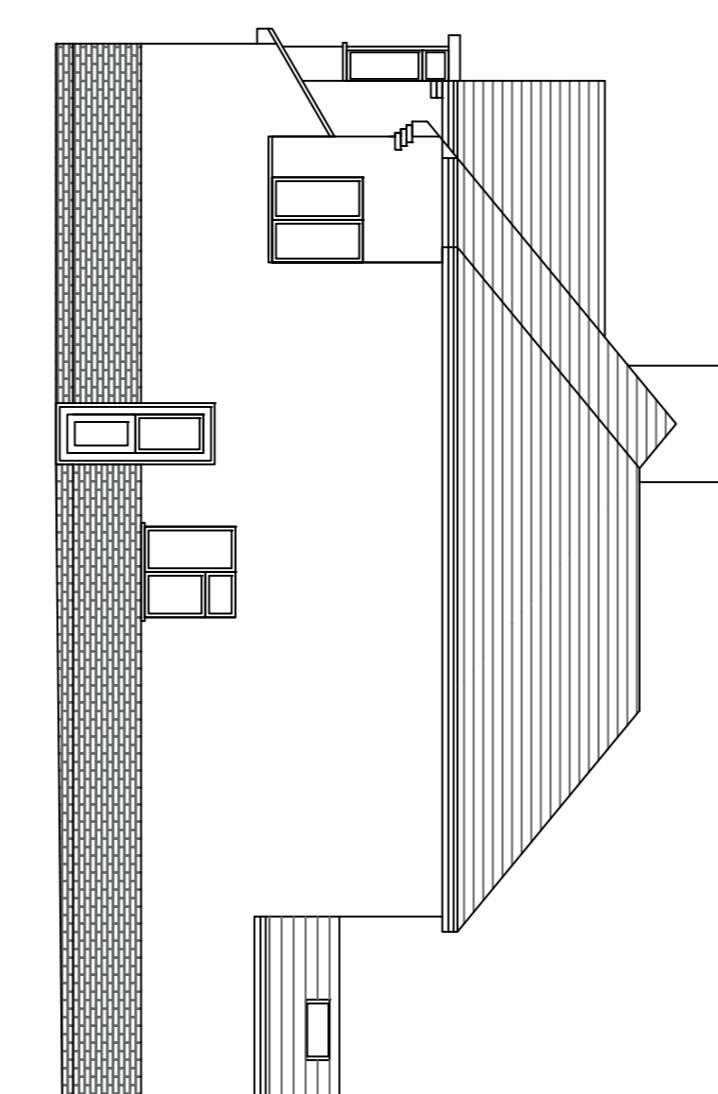


PROPOSED RIGHT SIDE ELEVATION 1:100 SCALE

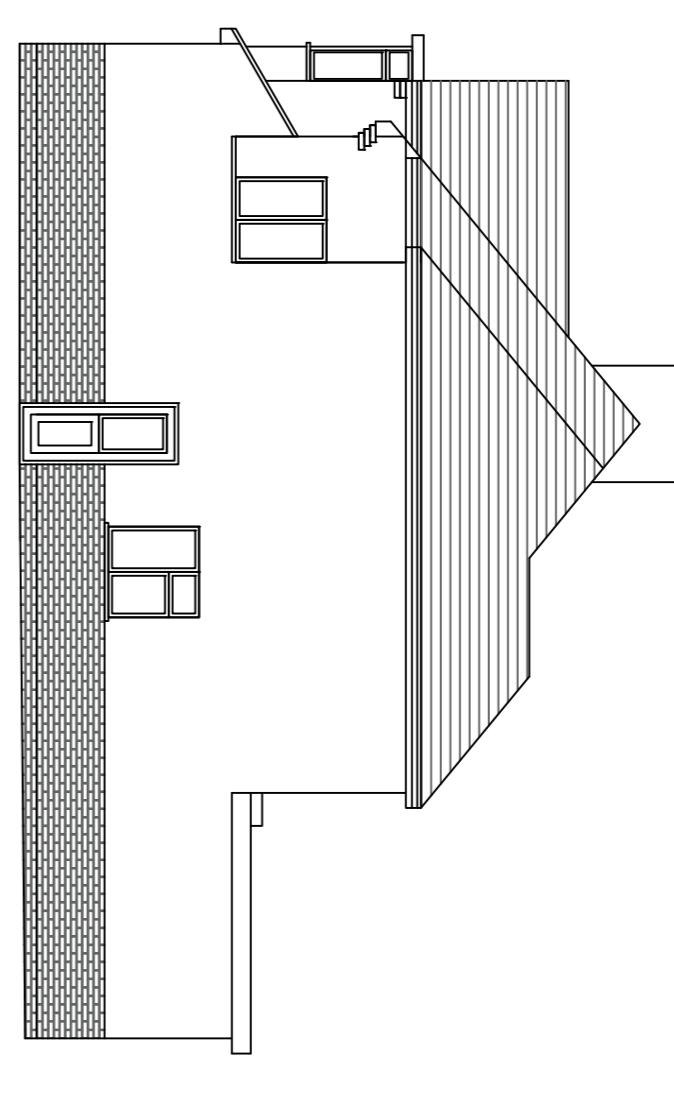

EXISTING RIGHT HAND SIDE ELEVATION 1:100 SCALE

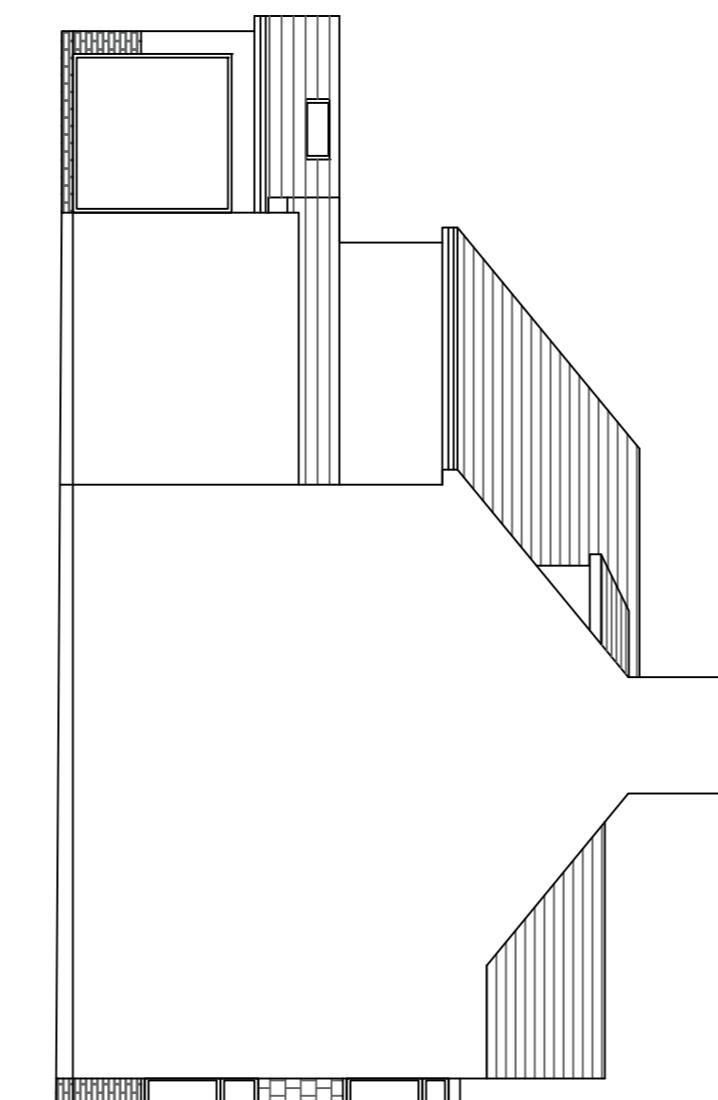

PROPOSED LEFT SIDE ELEVATION 1:100 SCALE

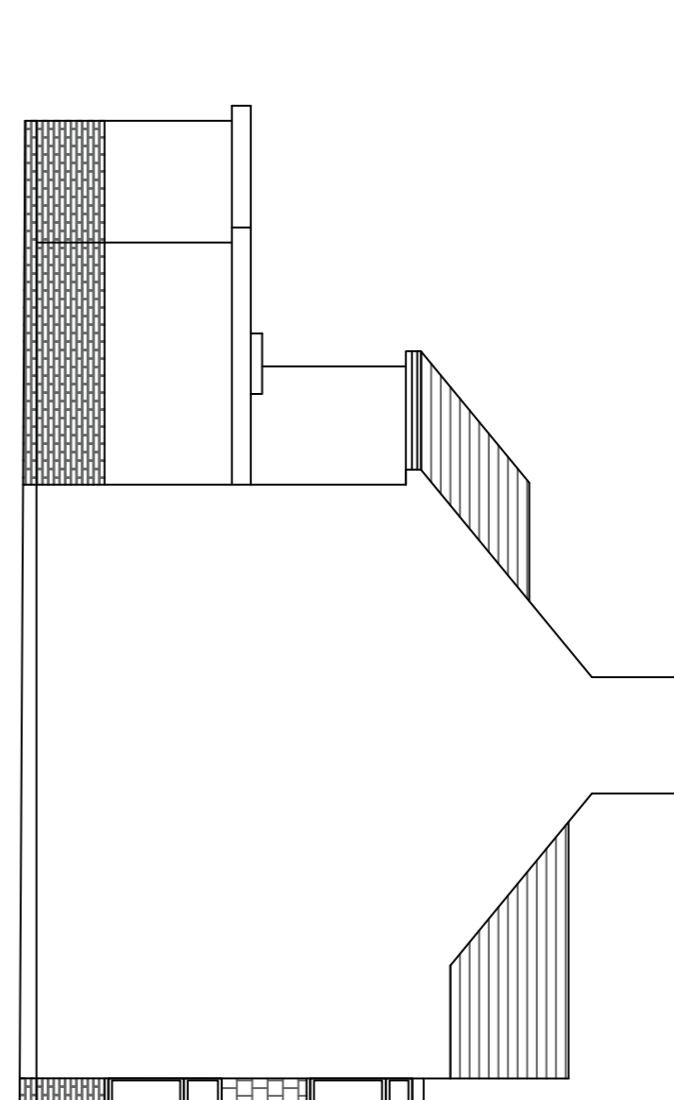

EXISTING LEFT HAND SIDE ELEVATION 1:100 SCALE

DESCRIPTION:  
SINGLE STOREY REAR EXTENSION, FIRST  
FLOOR REAR EXTENSION, LOFT  
CONVERSION WITH REAR DORMER  
ALTERATION TO FRONT ENTRANCE

CLIENT: MR SUNNY MATHARU

SITE ADDRESS:  
41 THE GROVE  
ICKENHAM  
UB10 8QJ

SCALE: 1:100 @A1  
DRAWING NUMBER: PLASB/2a/nd  
DATE: 27 JUNE 2022  
REVISIONS:

gmatiastructuraldesigns@gmail.com

DISCLAIMER:  
THESE DRAWINGS SHOULD BE APPROVED  
BY LOCAL AUTHORITY OR APPROVED  
INSPECTOR BEFORE WORK CAN START.  
DO NOT SCALE FROM DRAWING  
MEASUREMENTS TO BE TAKEN ON SITE.  
PARTY WALL (EECT) ACT 1997 TO BE  
AGREED WITH ADJOINING NEIGHBORS BY  
CLIENT BEFORE COMMENCING WORKS.  
ALL WORKS INCLUDING FOUNDATIONS,  
WASTE LINES, GUTTERING TO BE WITHIN  
BOUNDARY LINES OF SITE.

