




EXISTING GROUND FLOOR LAYOUT 1:100 SCALE

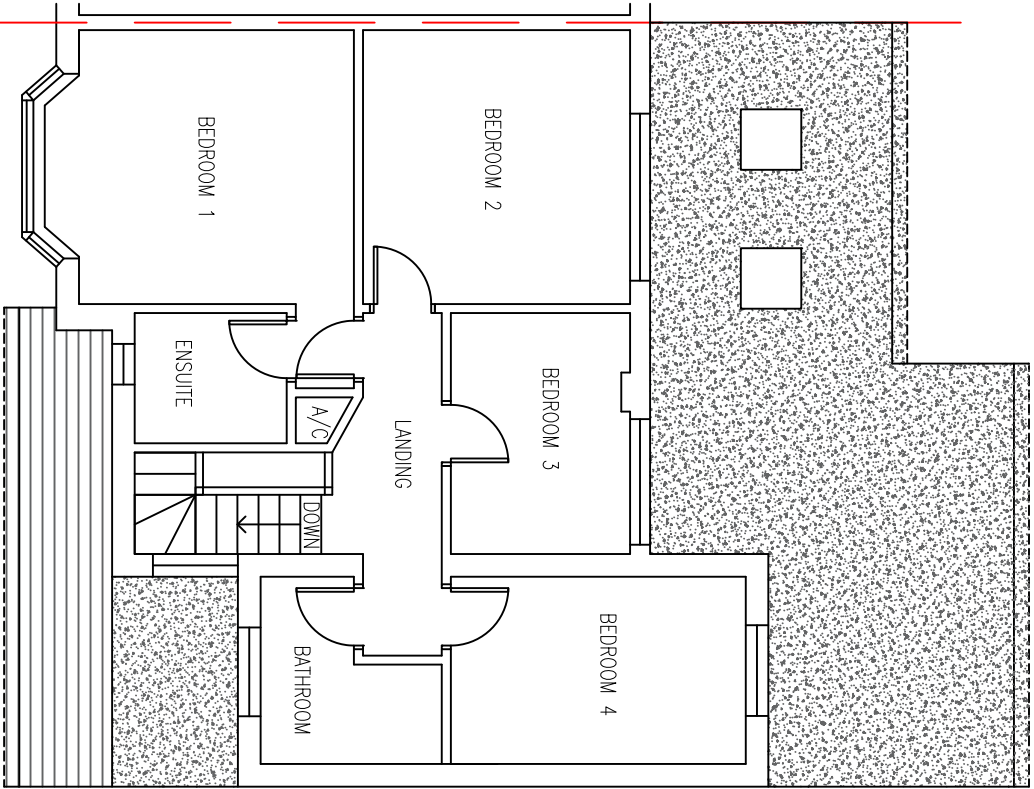


EXISTING FIRST FLOOR LAYOUT 1:100 SCALE

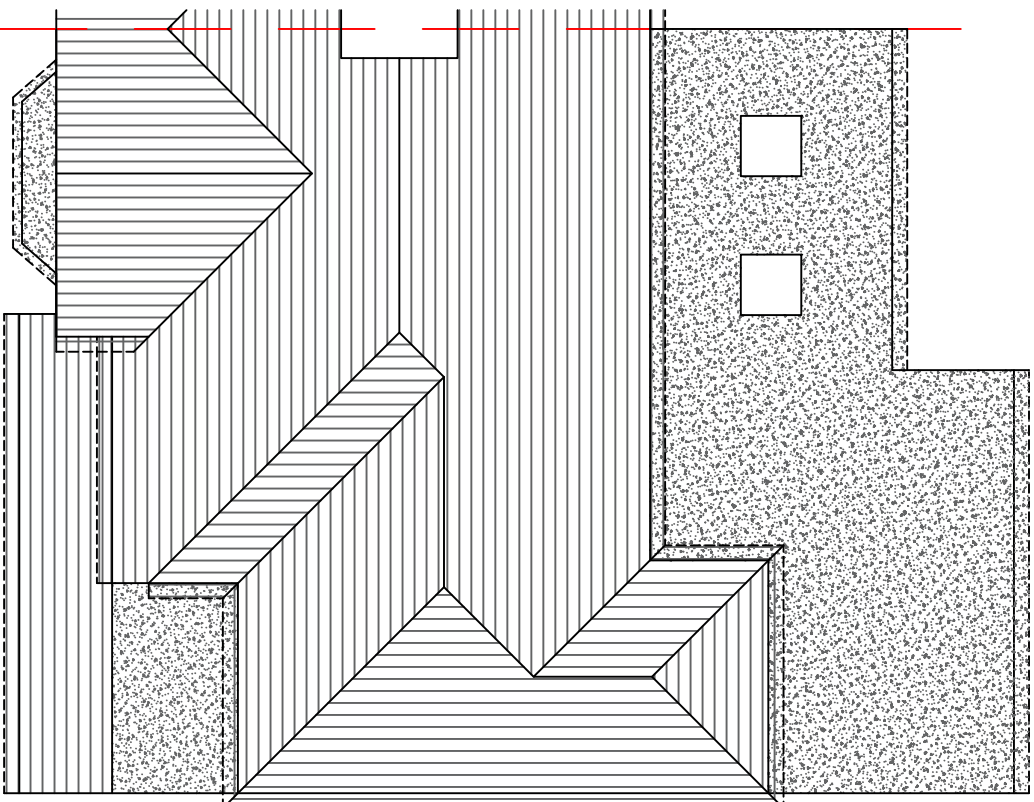


EXISTING ROOF PLAN 1:100 SCALE

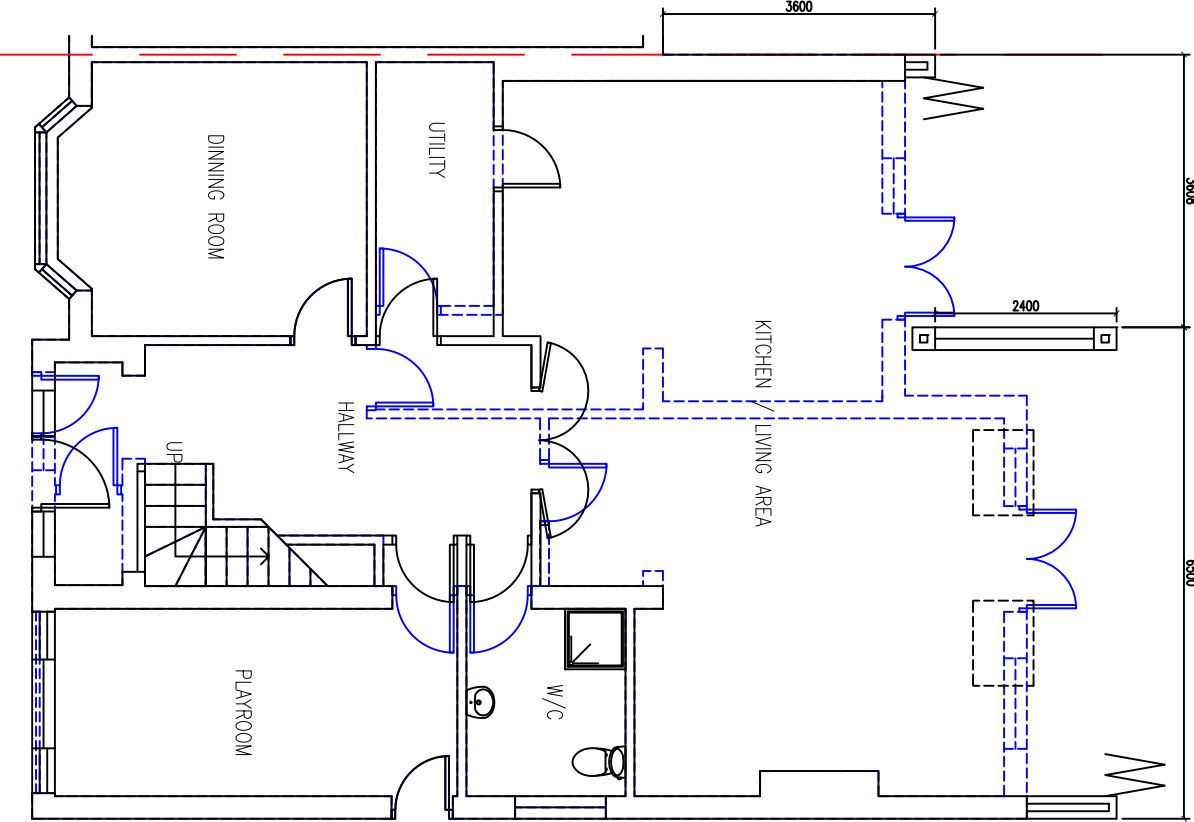


PROPOSED GROUND FLOOR LAYOUT 1:100 SCALE

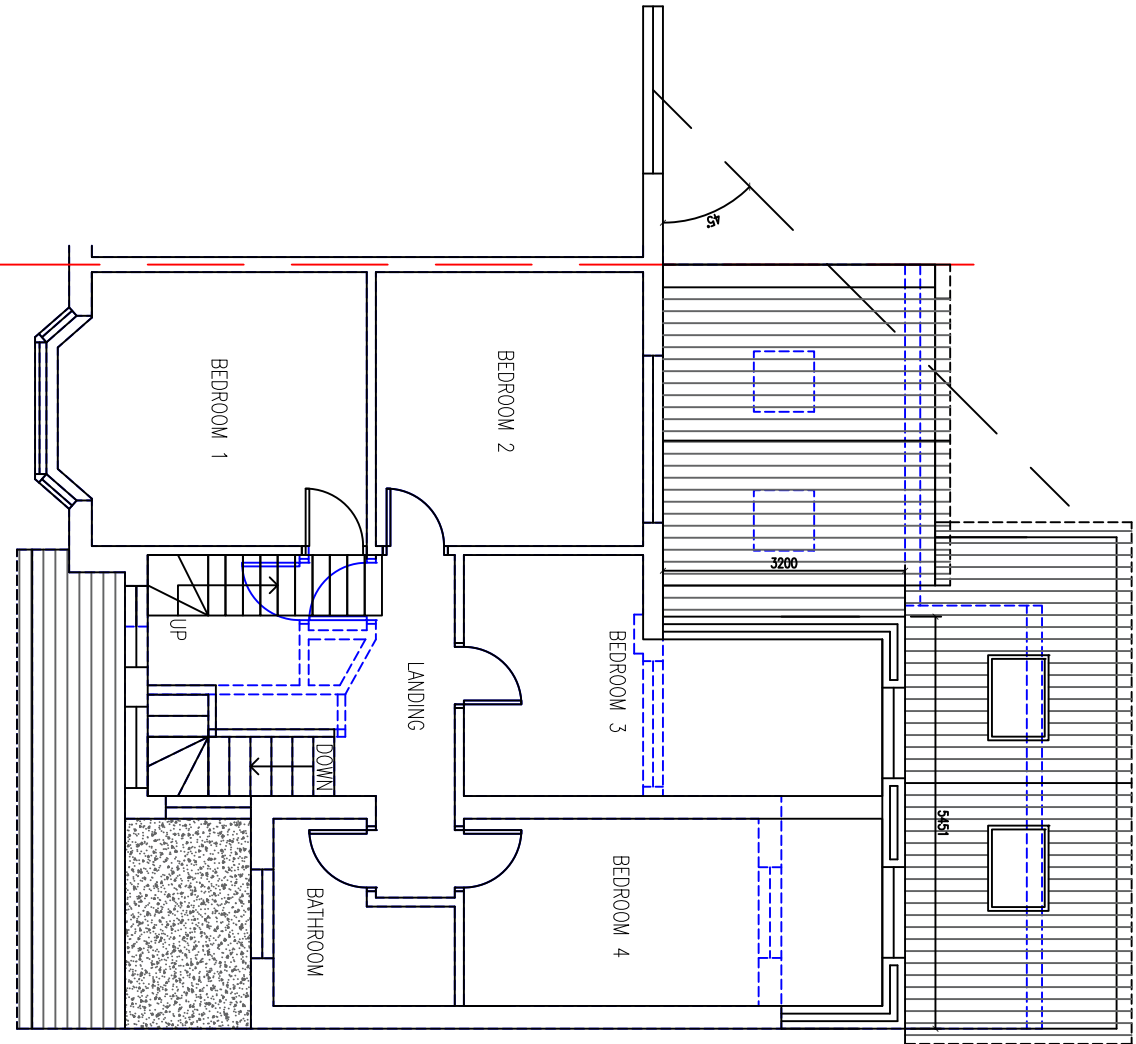

PROPOSED FIRST FLOOR LAYOUT 1:100 SCALE

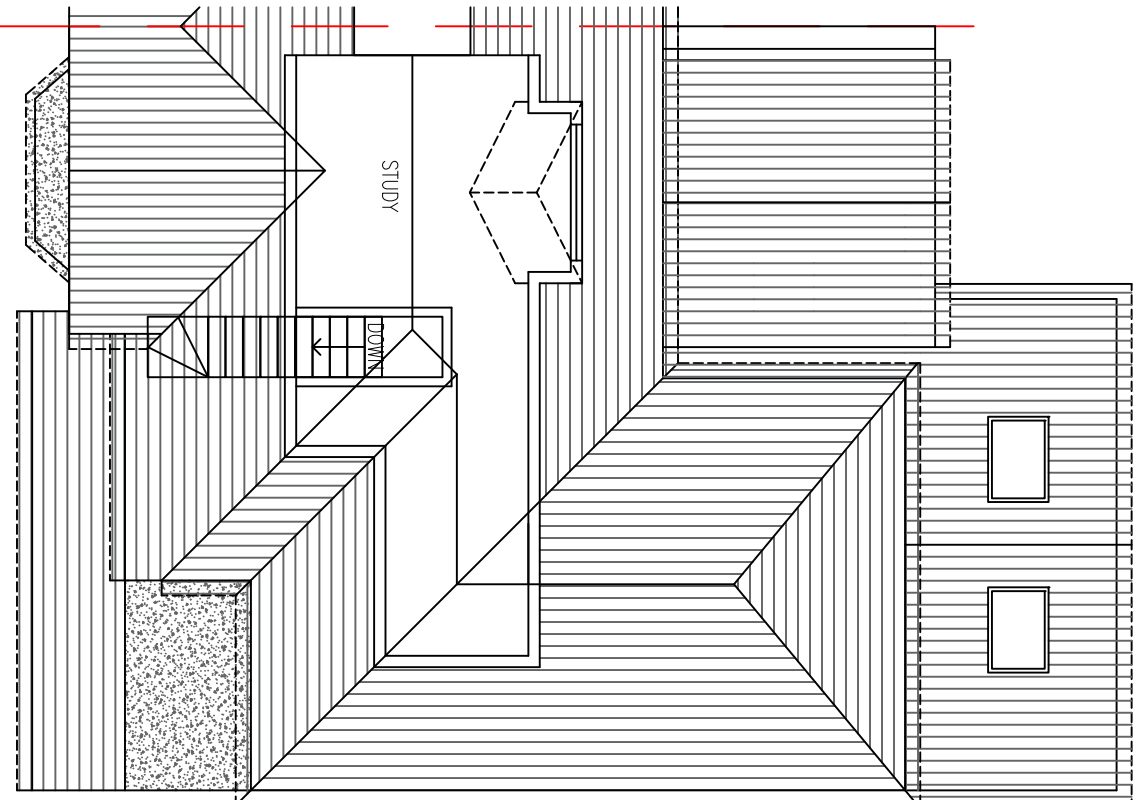

PROPOSED SECOND FLOOR PLAN 1:100 SCALE

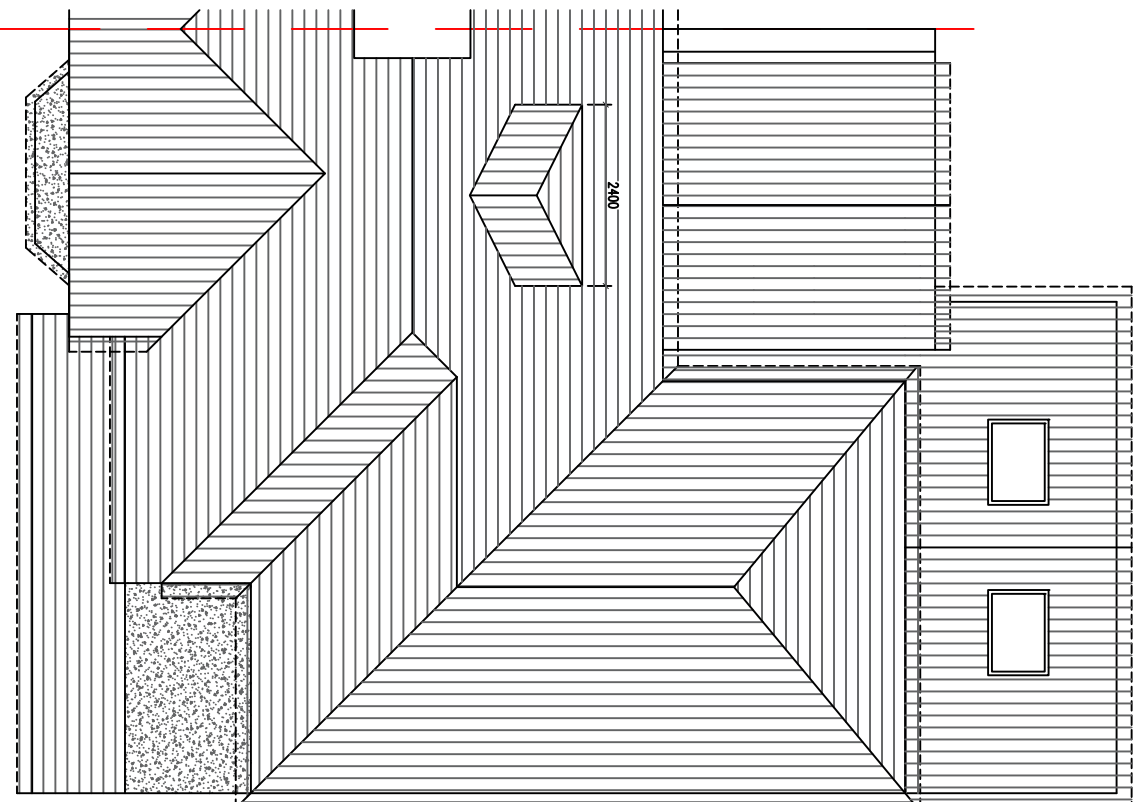

PROPOSED ROOF PLAN 1:100 SCALE

DESCRIPTION:

SINGLE STOREY REAR EXTENSION, FIRST FLOOR REAR EXTENSION, LOFT CONVERSION WITH REAR DORMER ALTERATION TO FRONT ENTRANCE

CLIENT: MR SUNNY MATHARU

SITE ADDRESS:

41 THE GROVE

ICKENHAM


NR10 8QJ

SCALE: 1:100 @A1

DRAWING NUMBER: PLASB/1and

DATE: 27 JUNE 2022

REVISIONS:

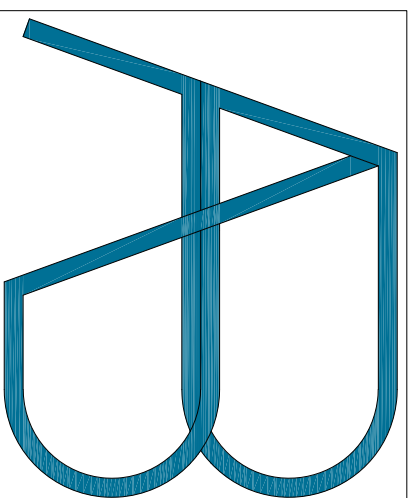

e-mail: astutualdesigns@gmail.com
Tel: 0770 2167000

DISCLAIMER:

THESE DRAWING SHOULD BE APPROVED BY LOCAL AUTHORITY OR APPROVED INSPECTOR BEFORE WORK CAN START.

DO NOT SCALE FROM DRAWING MEASUREMENTS TO BE TAKEN ON SITE.

PARTY WALL(ECT) ACT 1997 TO BE AGREED WITH ADJOINING NEIGHBORS BY CLIENT BEFORE COMMENCING WORKS.

ALL WORKS INCLUDING FOUNDATIONS, WASTE LINES, ETC. ARE TO BE WITHIN BOUNDARY LINES OF SITE.

1:100 scale bar

