


General Notes:
 Contractor to ascertain all boundaries, levels, dimensions and information on site prior to commencement of work. The drawings are for the purpose of applying for Building Regulation and planning consent only.
 Prior to commencing works, the contractor should have sight of these consents.
 Compliance with the contractor of any other statutory bodies is the responsibility of the contractor. The contractor should be aware of his obligations under the construction (Design and Management) Regulations. The designer has not undertaken the role of Planning Supervisor for party wall.
 Contractor is responsible for maintaining the stability and safety of the building and the adjacent properties at all stages and no encroachment of any part of the work over any boundary.
FORMATION OF OPENINGS IN WALLS:
 The contractor is responsible for providing adequate temporary racking and propping to existing wall and floor/roof, prior to formation of new opening or removal of any load bearing elements.
 Sand cement (3:1) dry pack to be rammed into gap between top of finished beam and lintelwork. The packing should be allowed to cure before workmanship and materials to be in accordance with Building Regulations, NHBC Standard and relevant CIs of Practices and British Standards.
Needing
 Needing to be provided to support the masonry wall above before removing the existing wall for the proposed openings.
AA work shall comply with the latest Building Regulations and to be satisfied by the Local Authority.

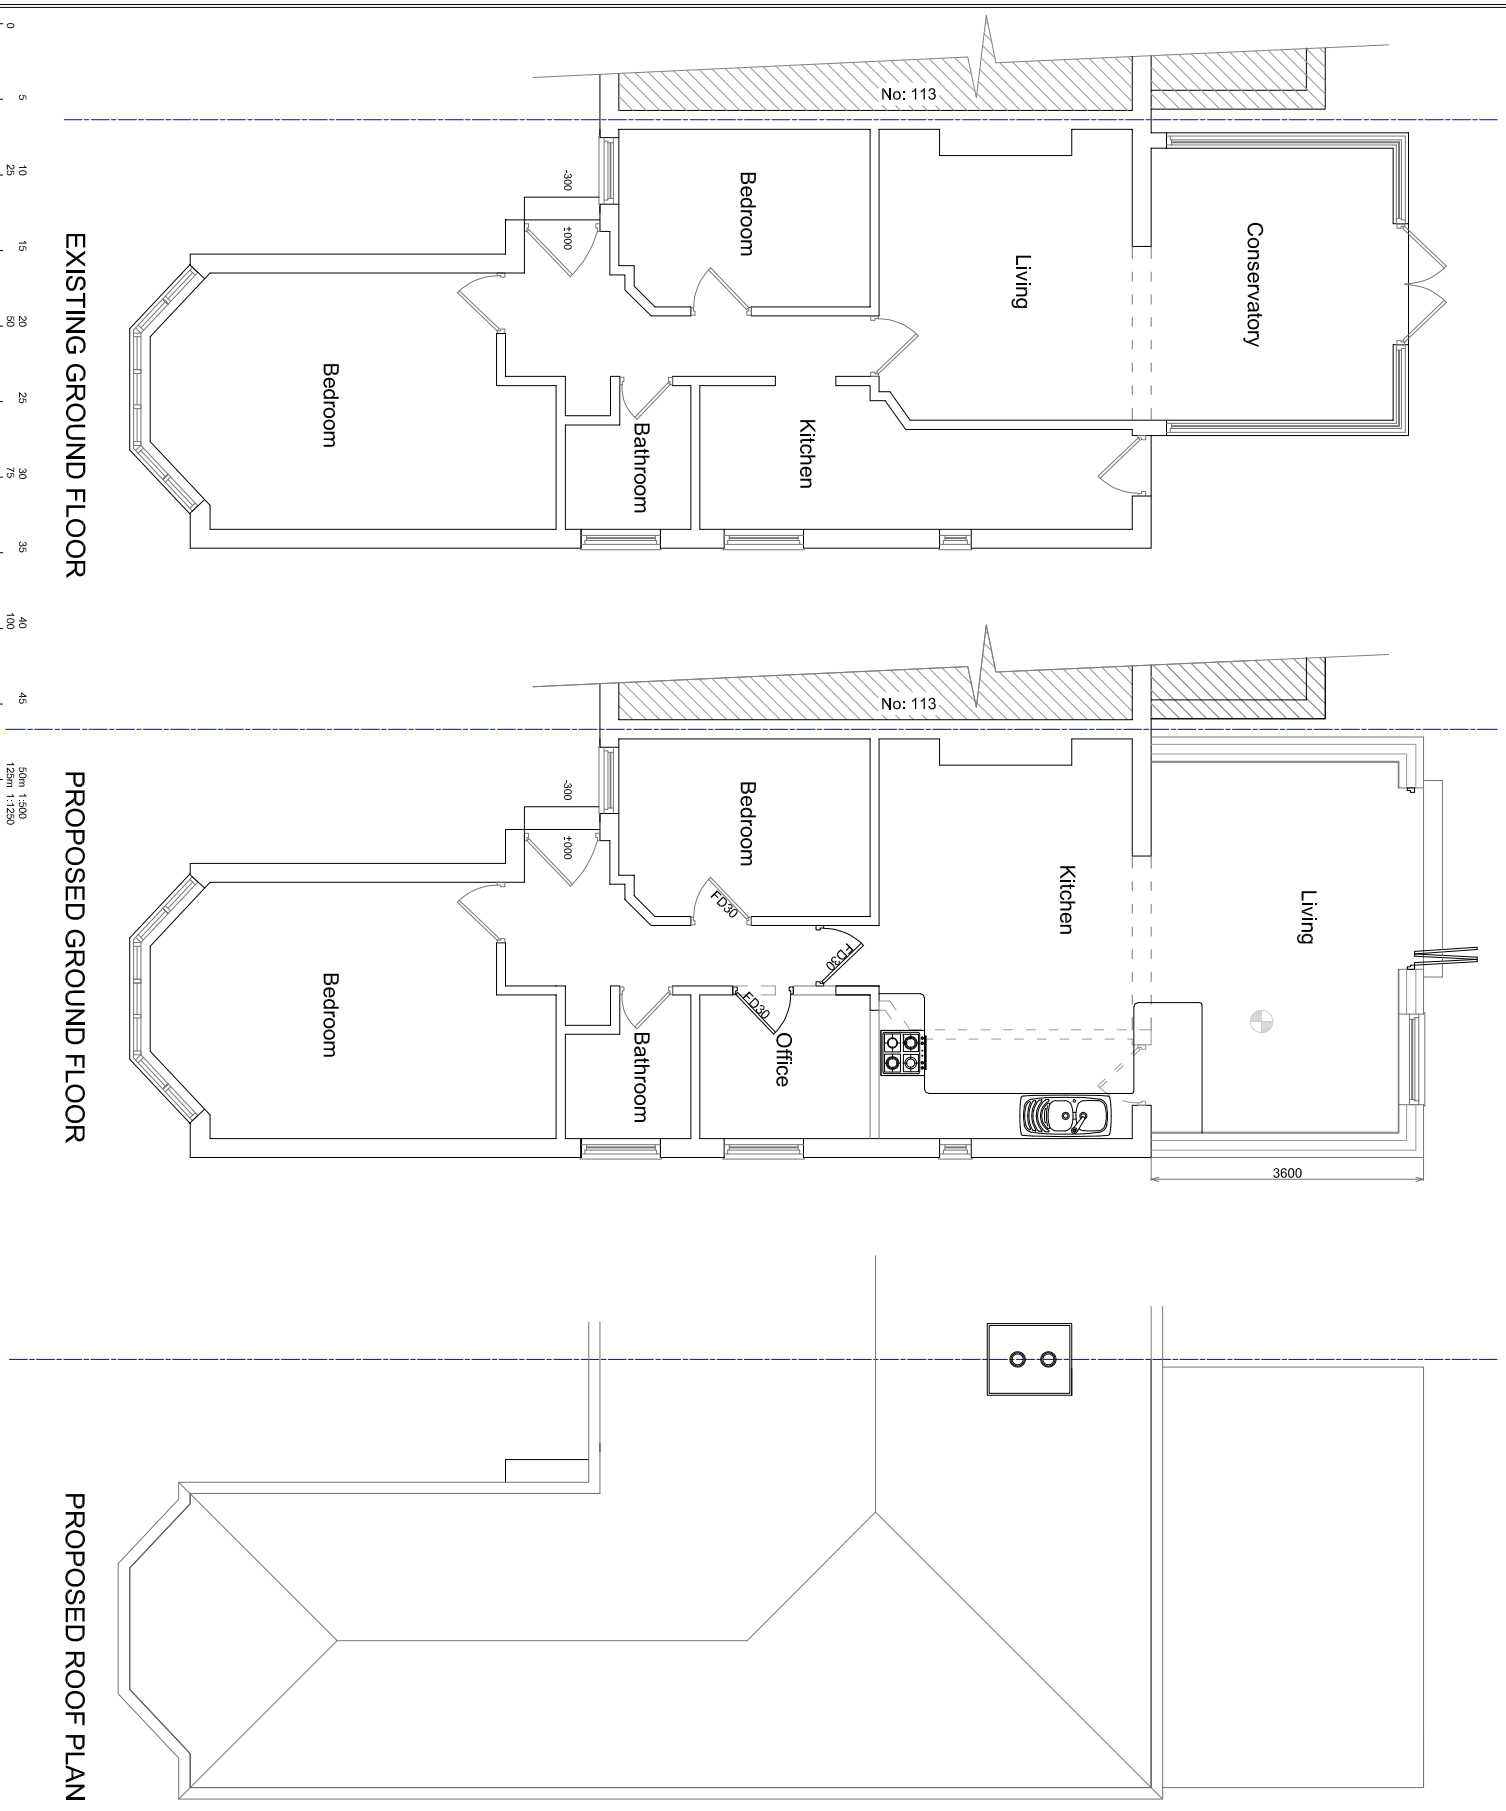

TITLE: SINGLE STOREY REAR EXTENSION

NAME : MR YANMING CHU
ADDRESS : 115 CARDINAL ROAD

RUISLIP
MIDDLESEX HA4 9PY

EXISTING GROUND FLOOR

PROPOSED GROUND FLOOR

PROPOSED ROOF PLAN

LOCATION PLAN

Scale 1:1250

Ordnance Survey (c) Crown Copyright 2026. All rights reserved. Licence number 100022432

Tel : 020 3620 2355



Web : www.arccidesigns.com
 Email: admin@arccidesigns.com

Notes:
 • Drawing is Copyright of ARCCI DESIGNS and may not be reproduced or copied, in whole or in part without express permission.
 • Contractor/Builder to check all dimensions on site before commencement of any works. Figures dimension only to be used.
 • All work shall comply with the latest Building Regulations & be to the satisfaction of the L.A. Authority.
 • Materials shall be suitable for the purpose for which they are used & the quality shall not be lower than that defined in the relevant British standard.
 Dwg No : AD/26/CAR15/EXT/PL00 Scale : 1:100 Dwnn By: ST Date : 29.03.2026 Page : 1 of 3