


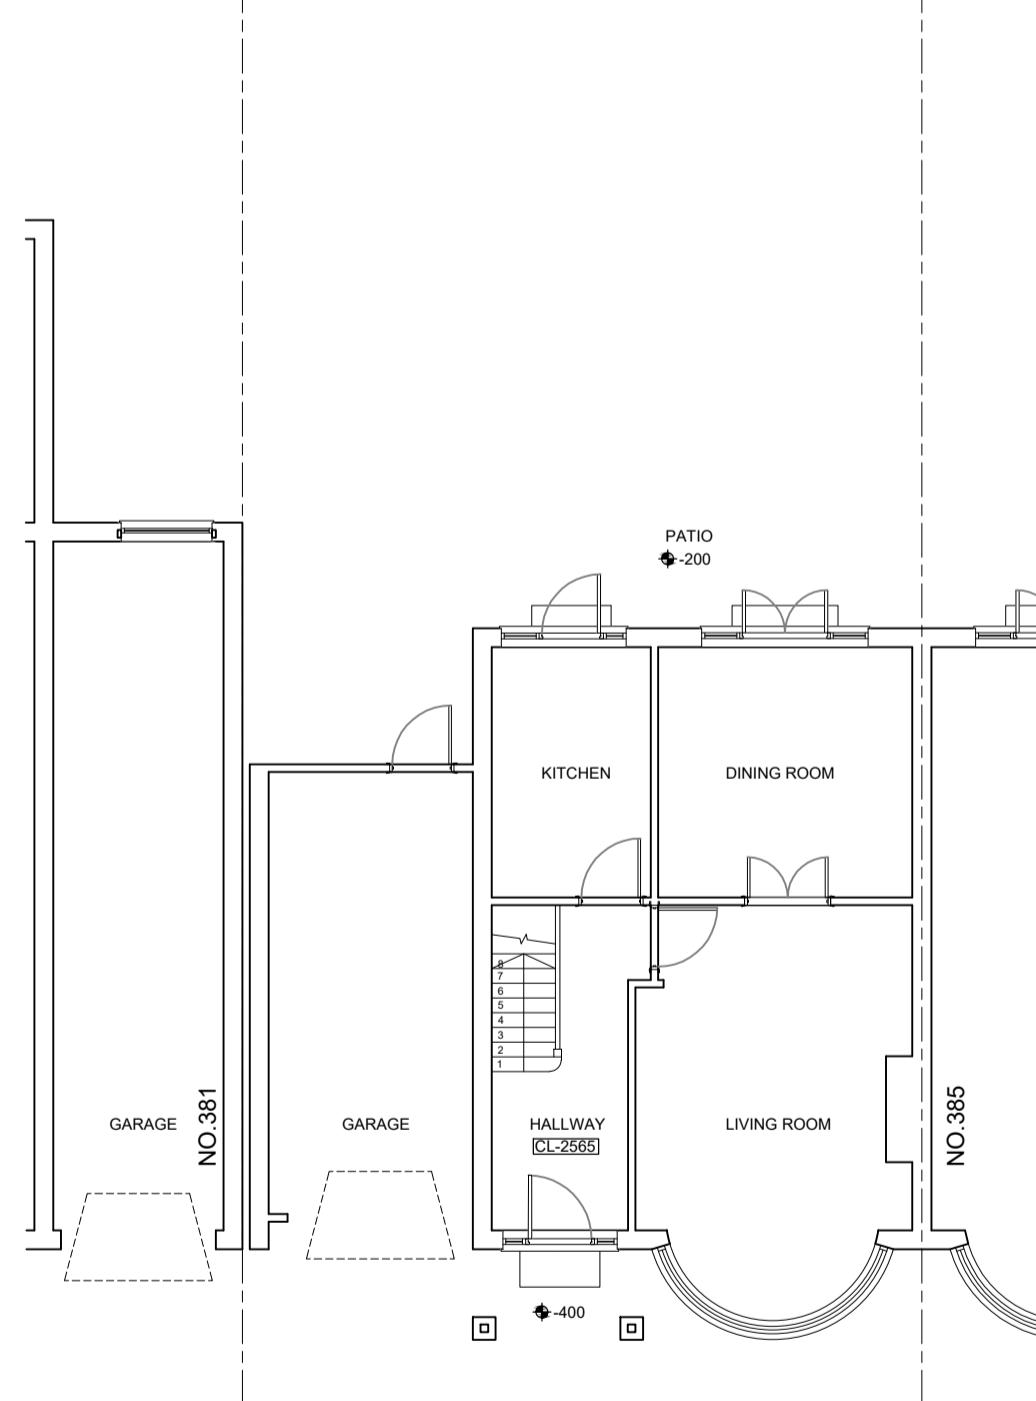


EXISTING FRONT ELEVATION
SCALE 1:100




EXISTING SIDE ELEVATION
SCALE 1:100



PROPOSED FRONT ELEVATION
SCALE 1:100

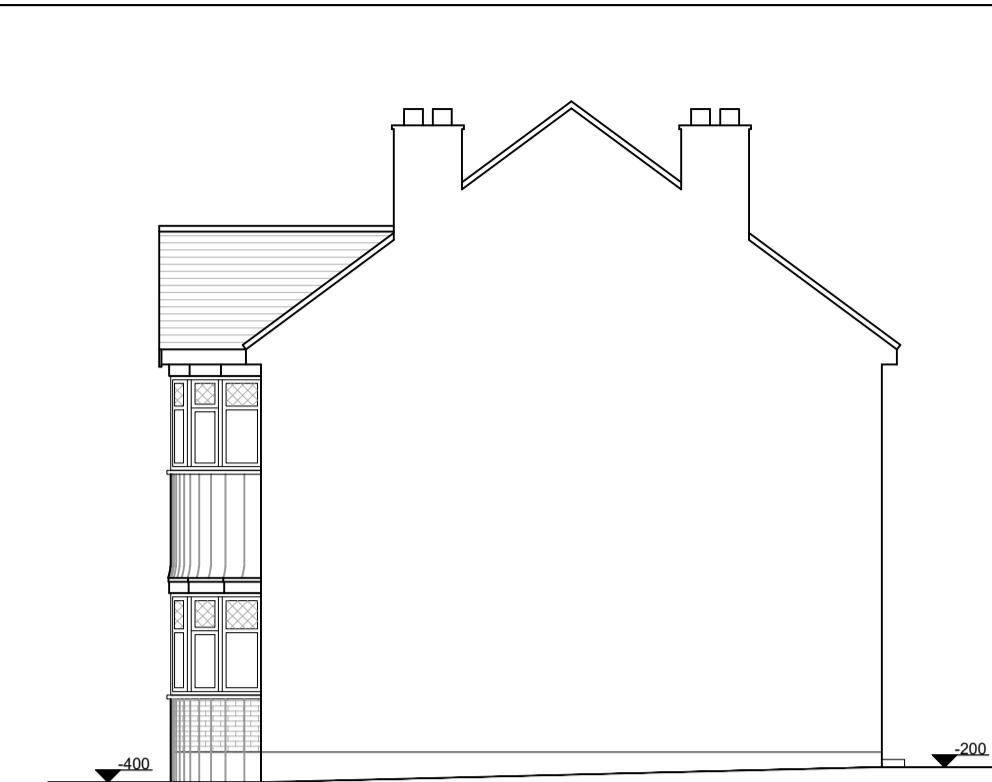


EXISTING SIDE ELEVATION
SCALE 1:100

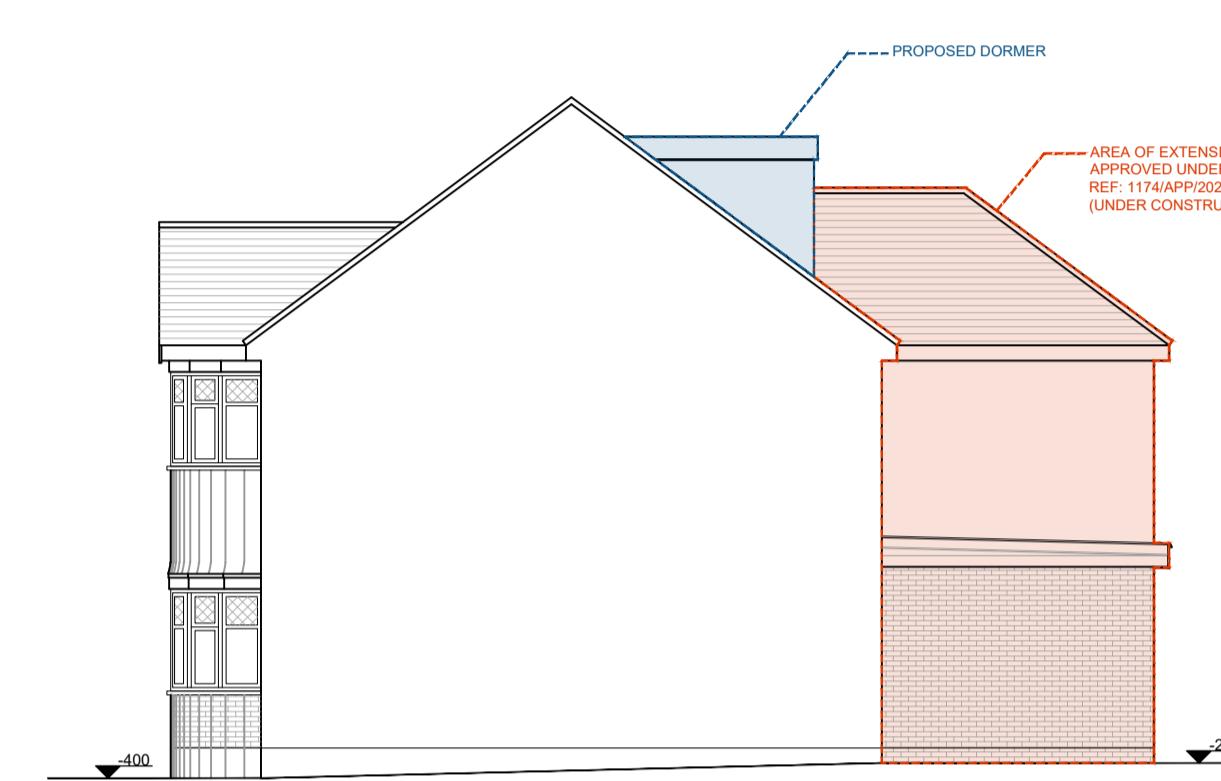

PROPOSED SIDE ELEVATION
SCALE 1:100




EXISTING REAR ELEVATION
SCALE 1:100

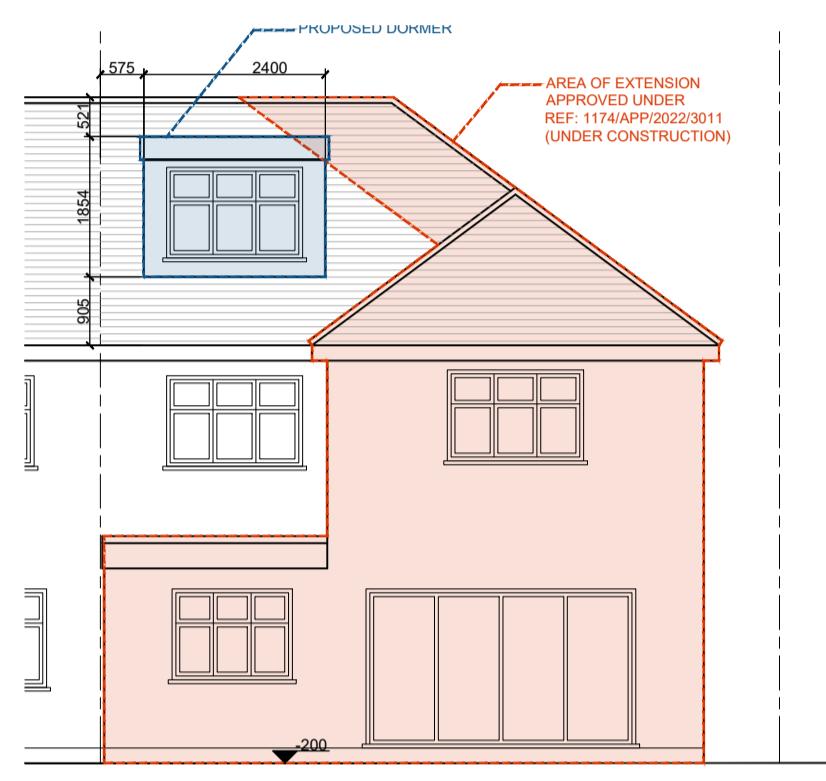


PROPOSED REAR ELEVATION
SCALE 1:100




EXISTING SIDE ELEVATION
SCALE 1:100

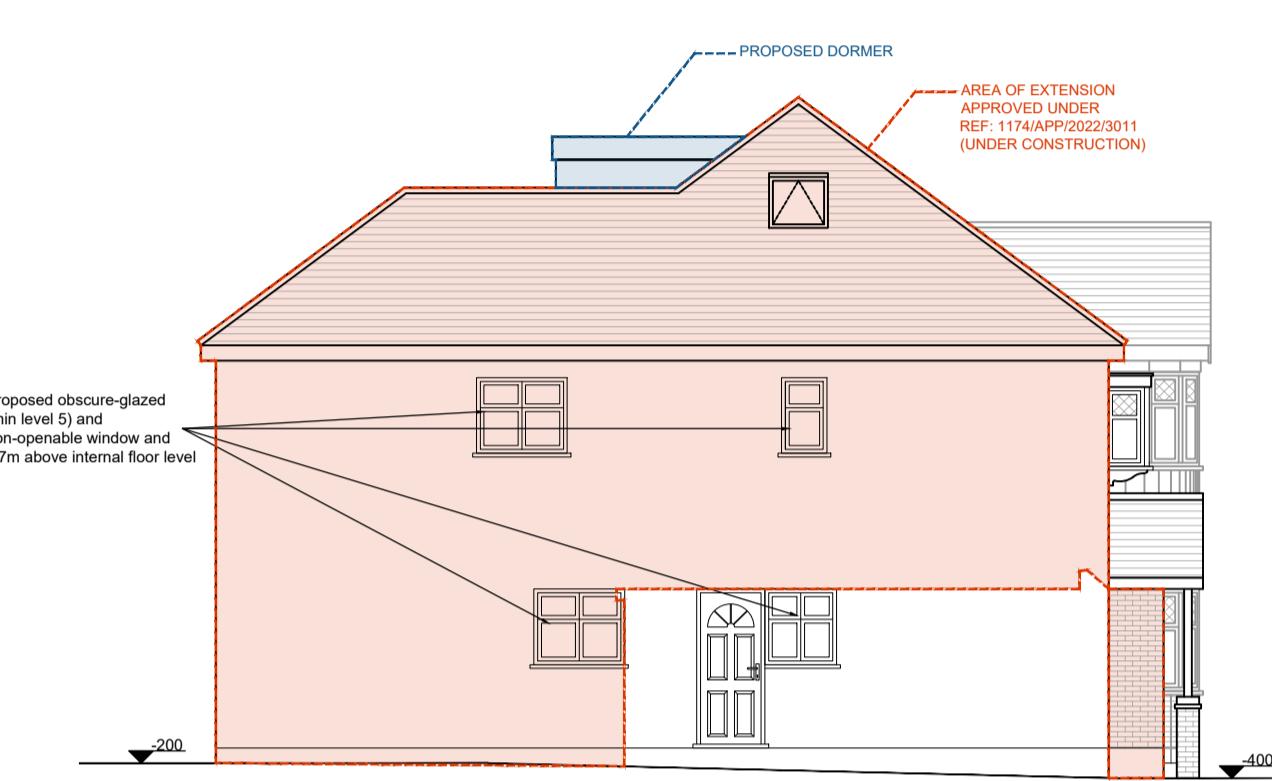


PROPOSED SIDE ELEVATION
SCALE 1:100

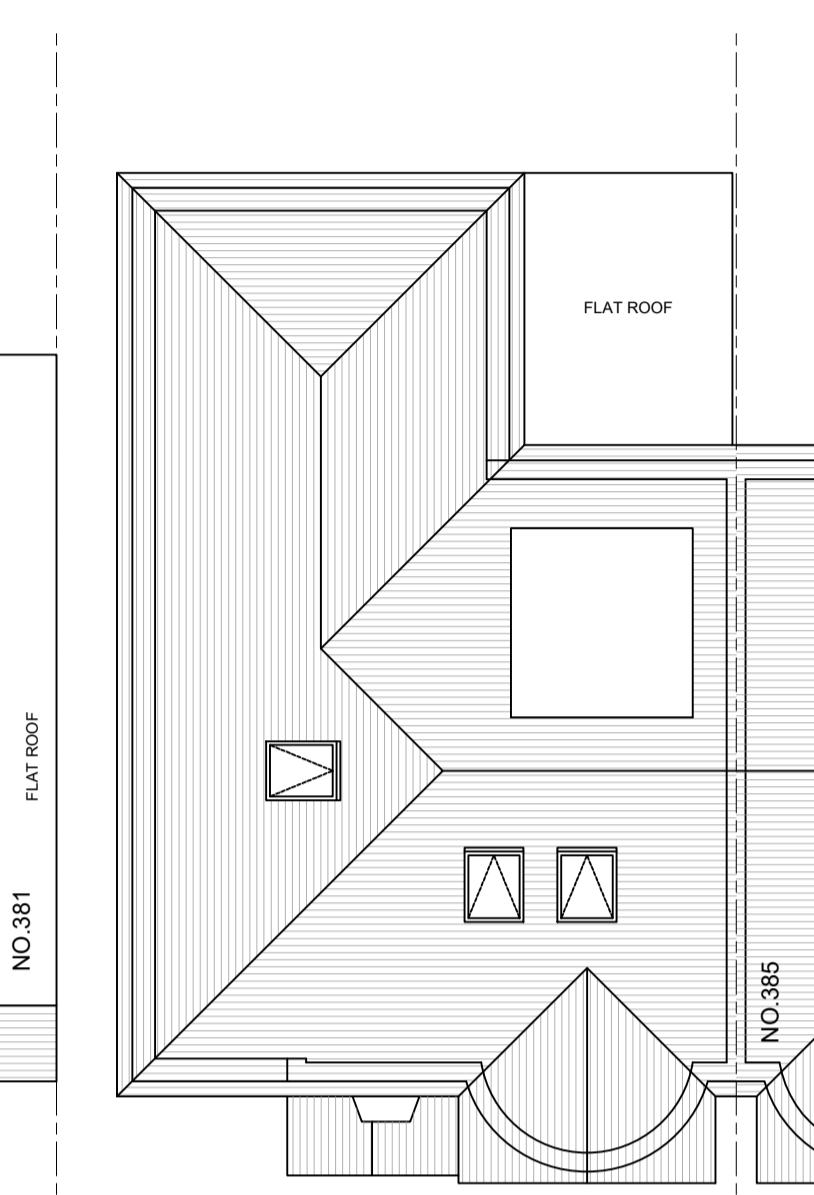


PROPOSED ROOF PLAN
SCALE 1:100

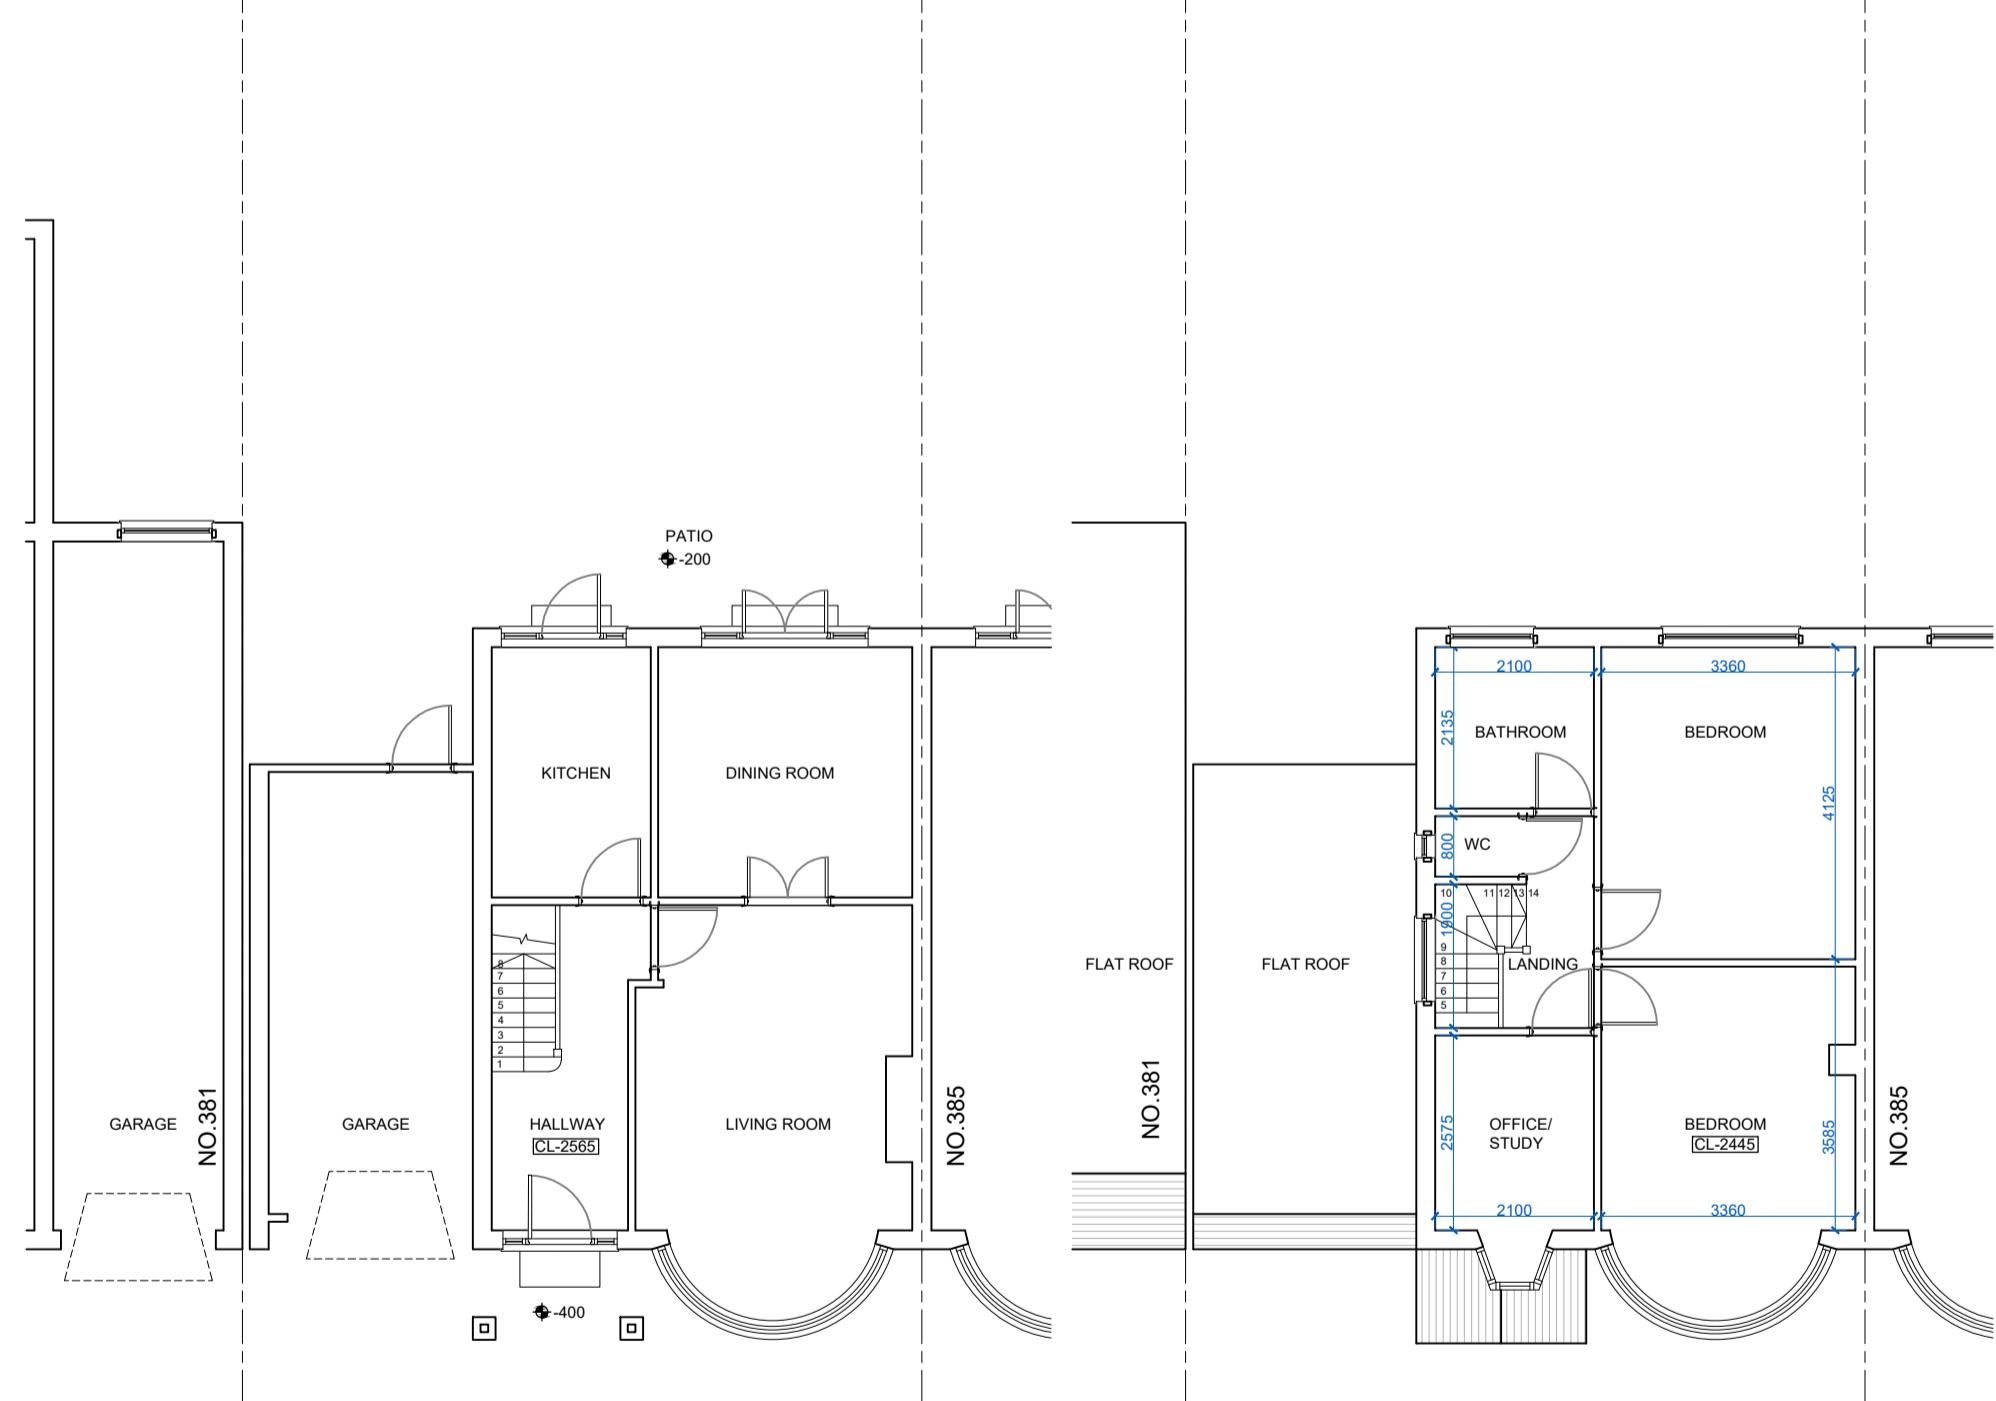


EXISTING GROUND FLOOR PLAN
SCALE 1:100

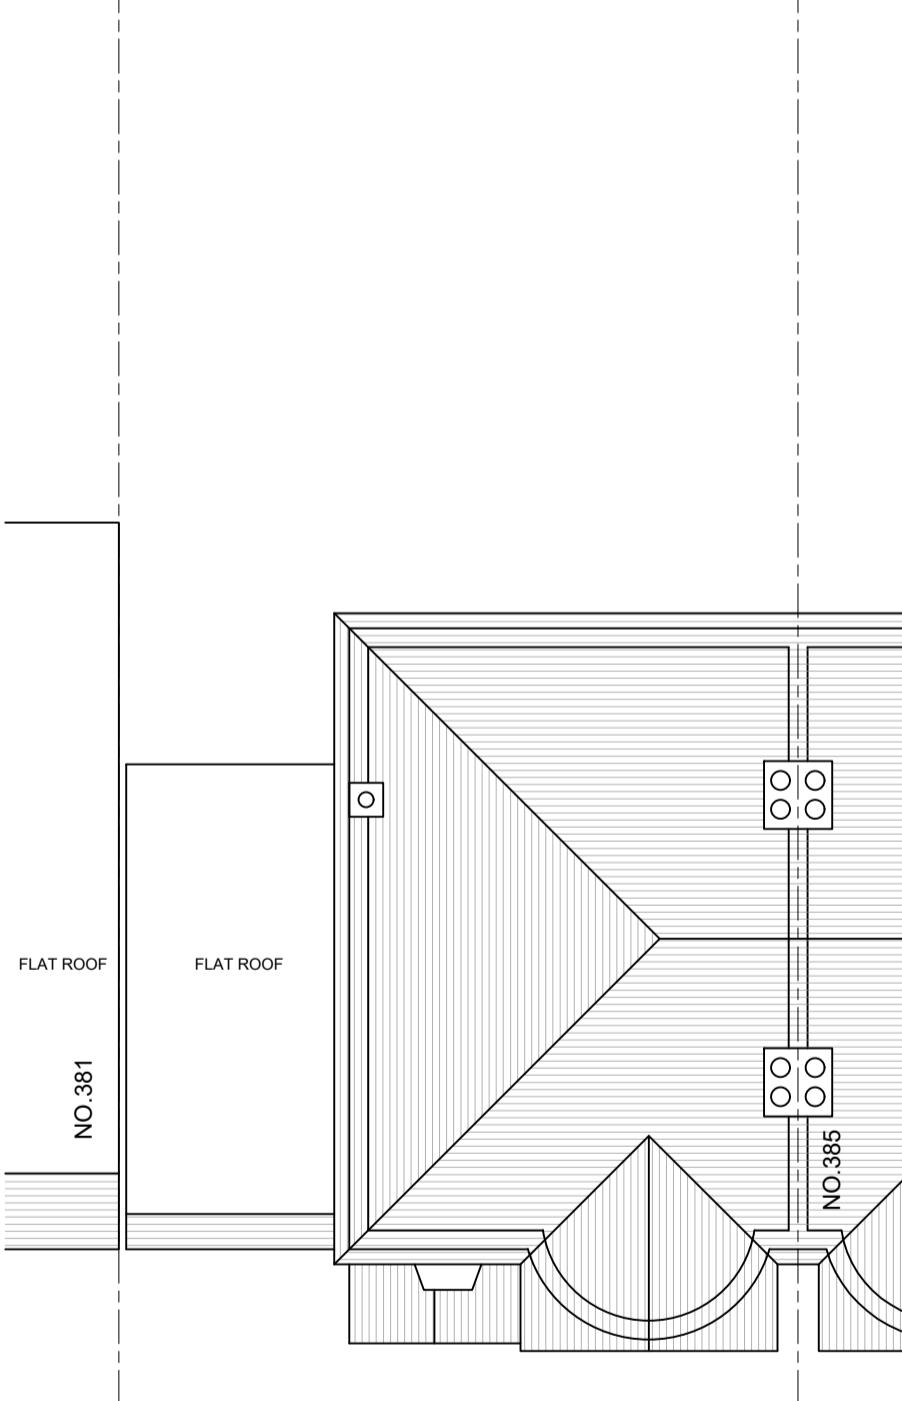


EXISTING FIRST FLOOR PLAN
SCALE 1:100

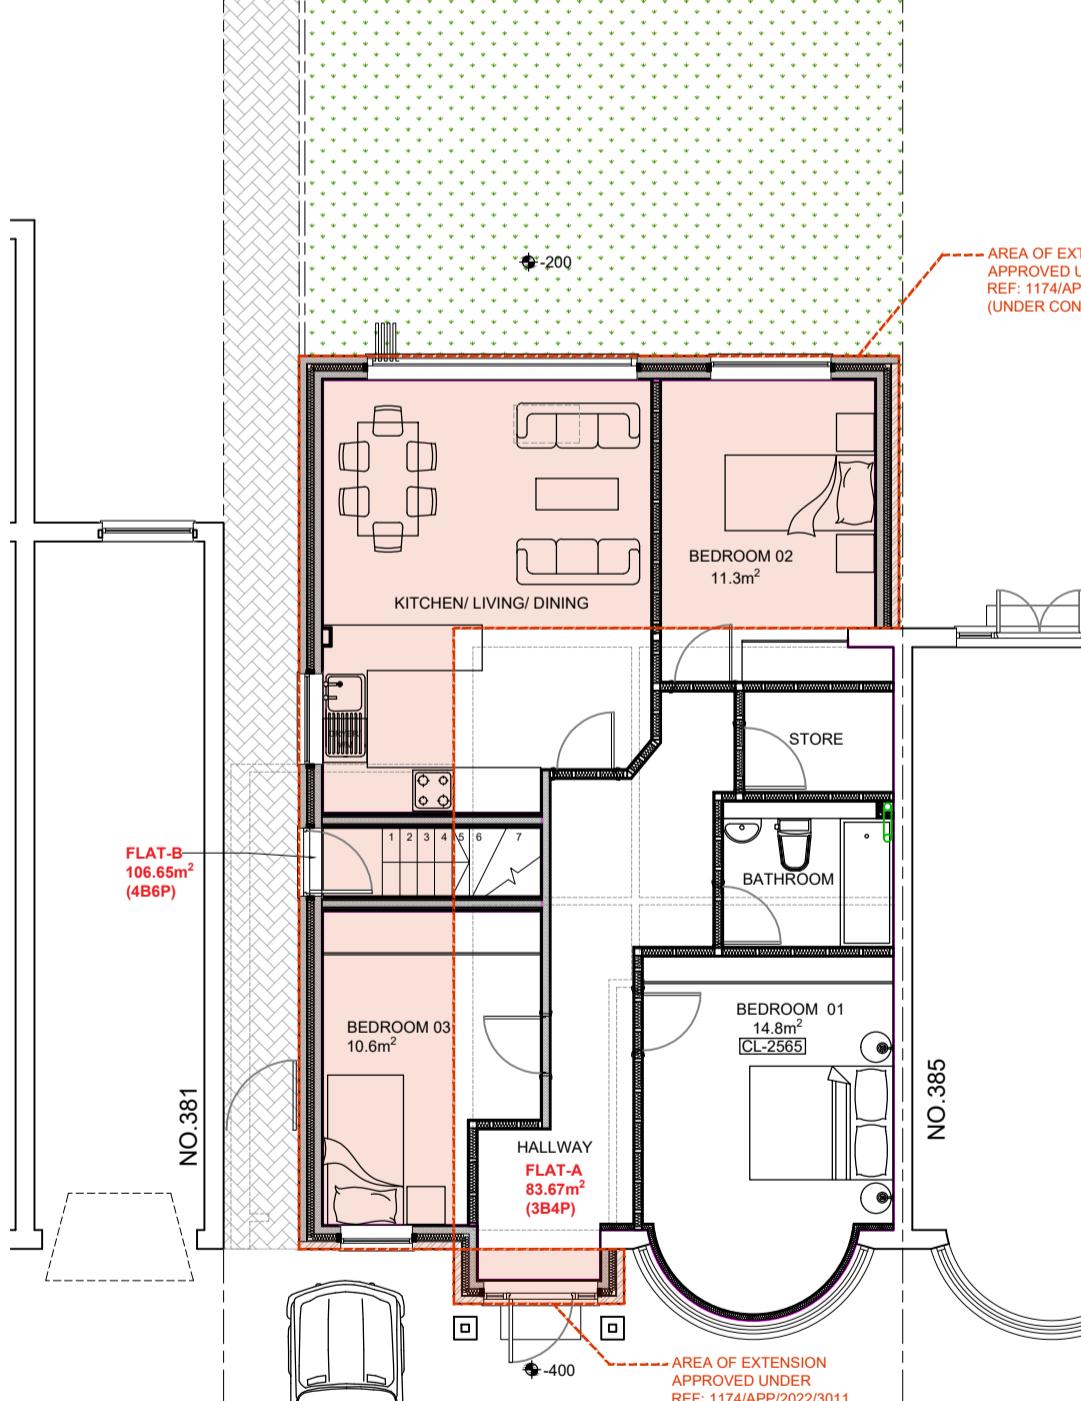

PROPOSED GROUND FLOOR PLAN
SCALE 1:100

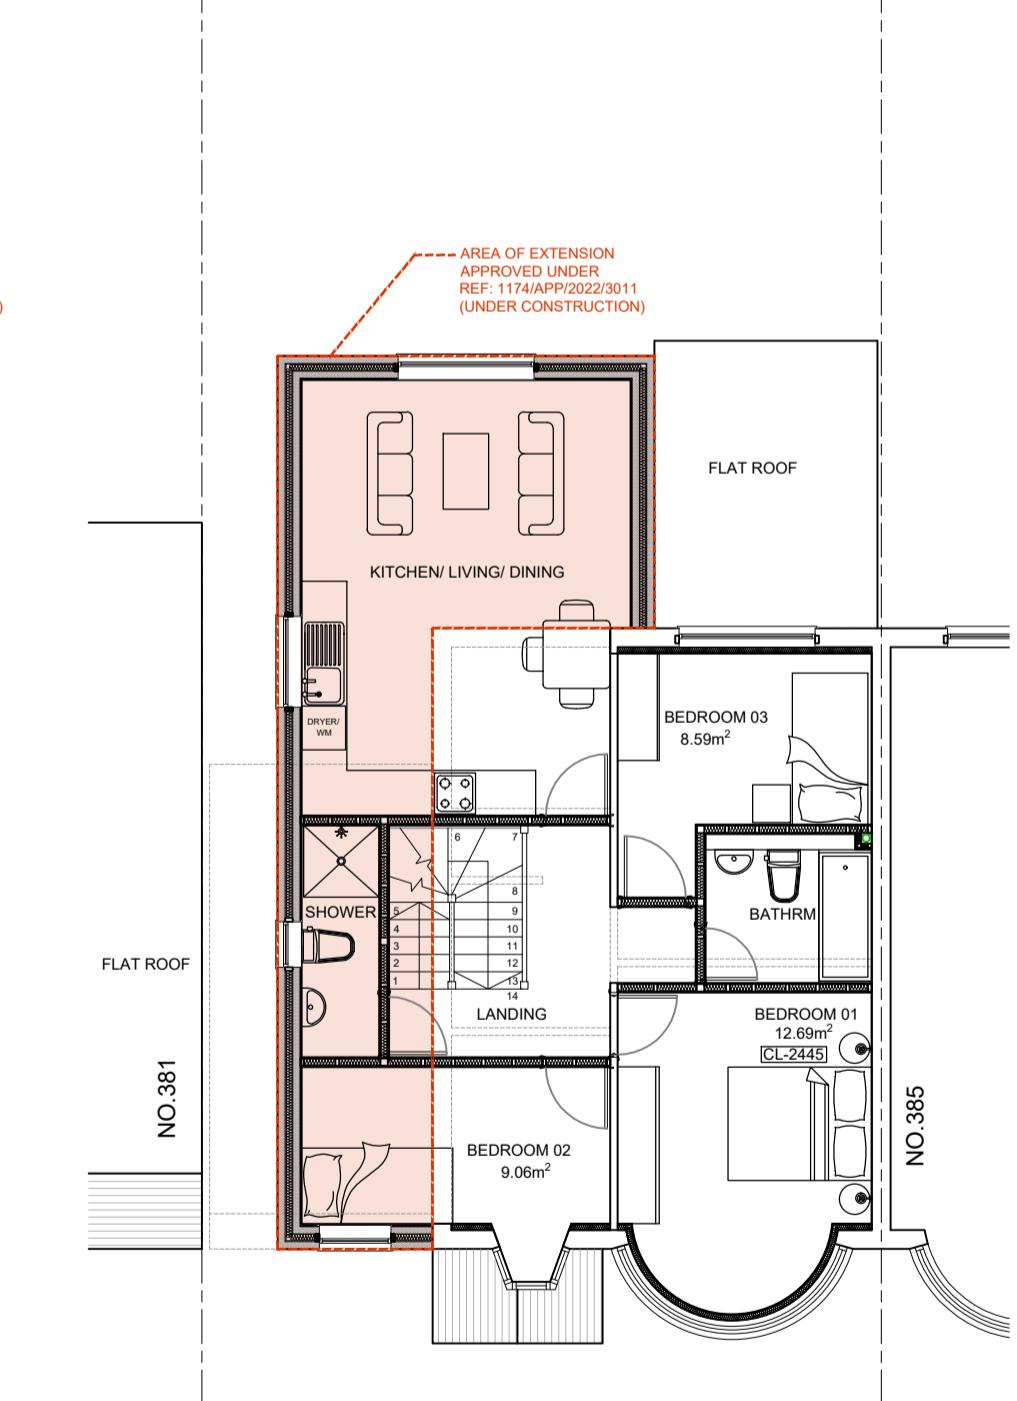

PROPOSED FIRST FLOOR PLAN
SCALE 1:100

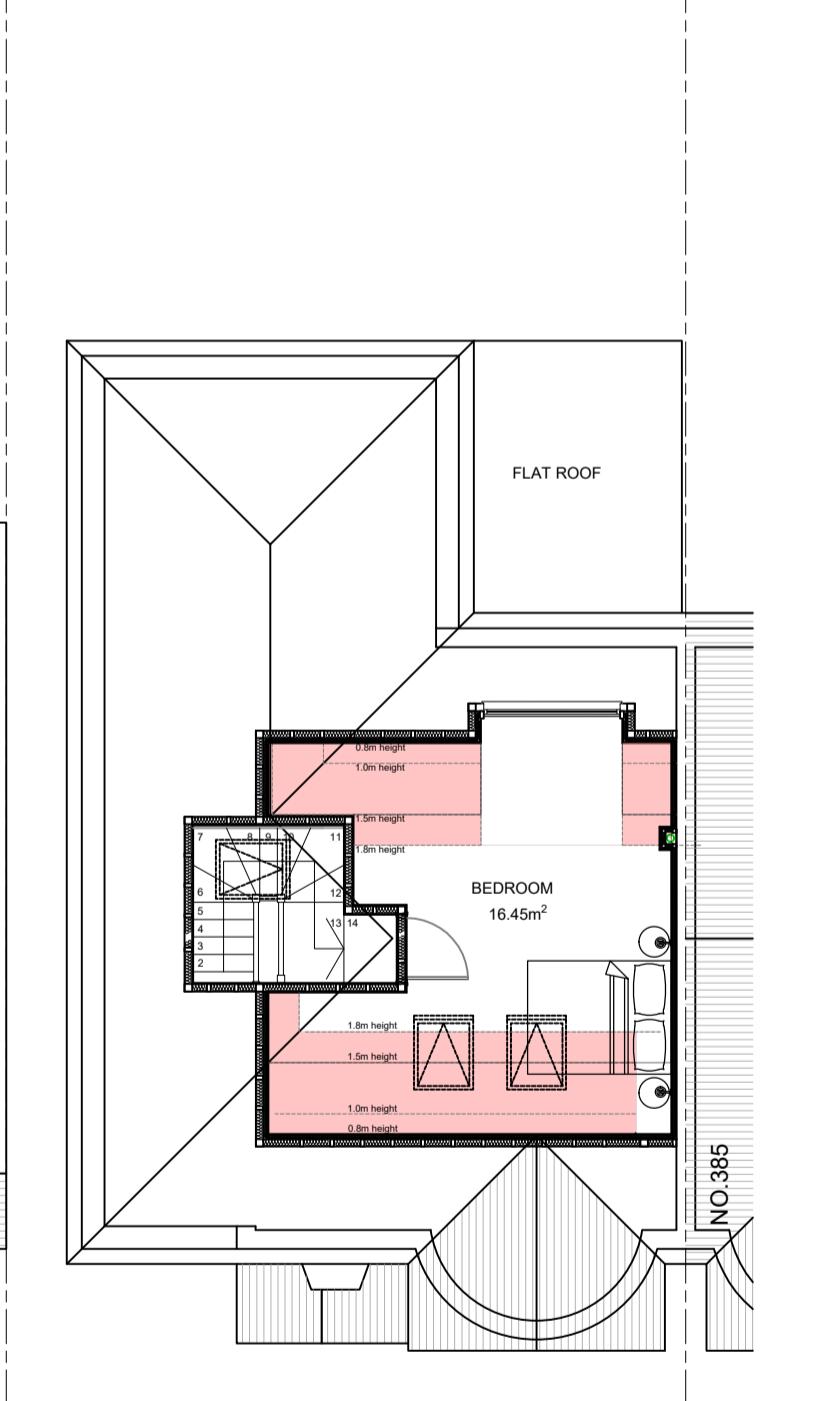

PROPOSED LOFT FLOOR PLAN
SCALE 1:100

DO NOT SCALE OFF THIS DRAWING
ALL DIMENSIONS TO BE CHECKED ON SITE
ANY DISCREPANCIES TO BE REPORTED TO
THE MANU DESIGN LIMITED ASAP

ALL STRUCTURAL DETAILS TO ENGINEER'S
DETAILS

**NOTE : ADDITION OF REAR DORMER TO
THE REAR ROOF SLOPE IS SUBJECT
PLANNING**

Rev.	Date	Comment
A	26.3.23	REVISED
B	26.09.23	REAR DORMER ADDED

Site Address: 383 Victoria Road
Ruislip
HA4 0EF

Date: 28.09.2023
Scale: 1:100@A1

Project Title: 2 Storey rear, side extensions, loft, front porch, roof alterations with rear dormer and flat conversion

Drawn: Rev: B
Drawing No: 383VR/100

Drawing Title: Existing and proposed
floor plans and elevations