


Note: This Drawing is for planning purpose and should not be used for construction.

All dimensions should be confirmed on site and any deviation should be reported back to designer.

PR Painted render




Existing Front Elevation

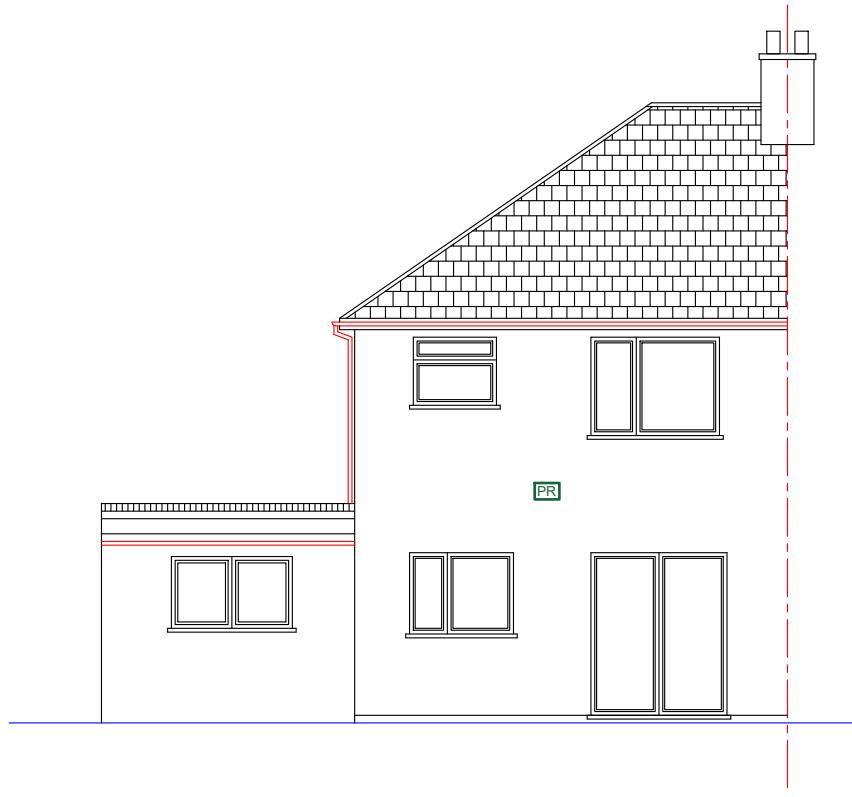

Existing Rear Elevation



Existing Flank Elevation (RHS)

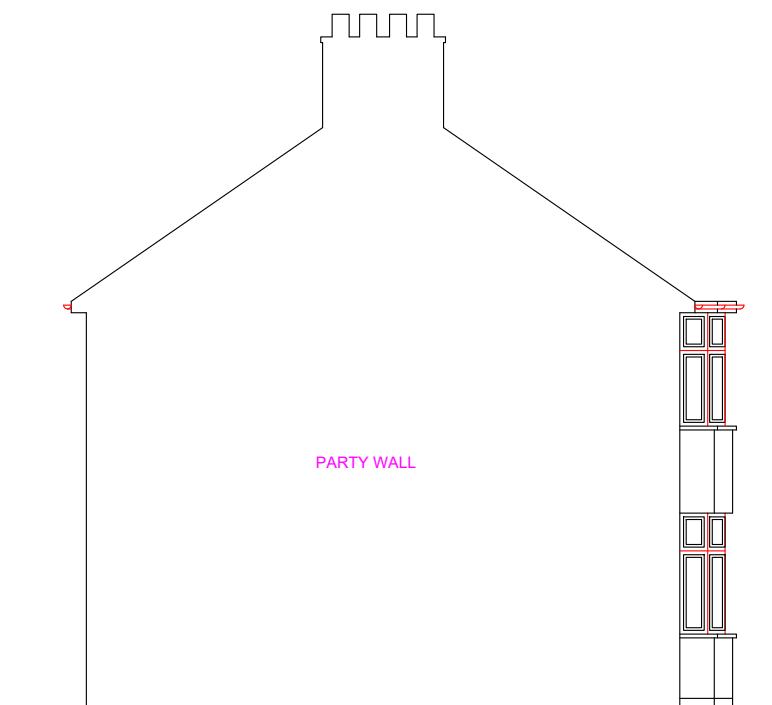

Existing Flank Elevation (LHS)

Proposed Development: Construction of new 2 Bed 3 person detached house along with single storey rear extension to existing house	Site Address: 25 Sipson Lane Hayes UB3 5EH	Revisions: <table border="1"><thead><tr><th>Rev</th><th>Date</th><th>Description</th></tr></thead><tbody><tr><td></td><td></td><td></td></tr><tr><td></td><td></td><td></td></tr><tr><td></td><td></td><td></td></tr><tr><td></td><td></td><td></td></tr><tr><td></td><td></td><td></td></tr></tbody></table>	Rev	Date	Description																Drawing Description: Existing Elevations Drawing No: ART/2022/NH25SL/EE	Scale: 1:100 Paper Size: A3 Sheet No: 3 of 7 	ART CONSULTANTS (UK) LTD 113 LONG LANE STANWELL TW19 7AL M:07960071377 E: ARTCONSULTANTSUK@GMAIL.COM
Rev	Date	Description																					