



Note: This Drawing is for planning purpose and should not be used for construction.
All dimensions should be confirmed on site and any deviation should be reported back to designer.

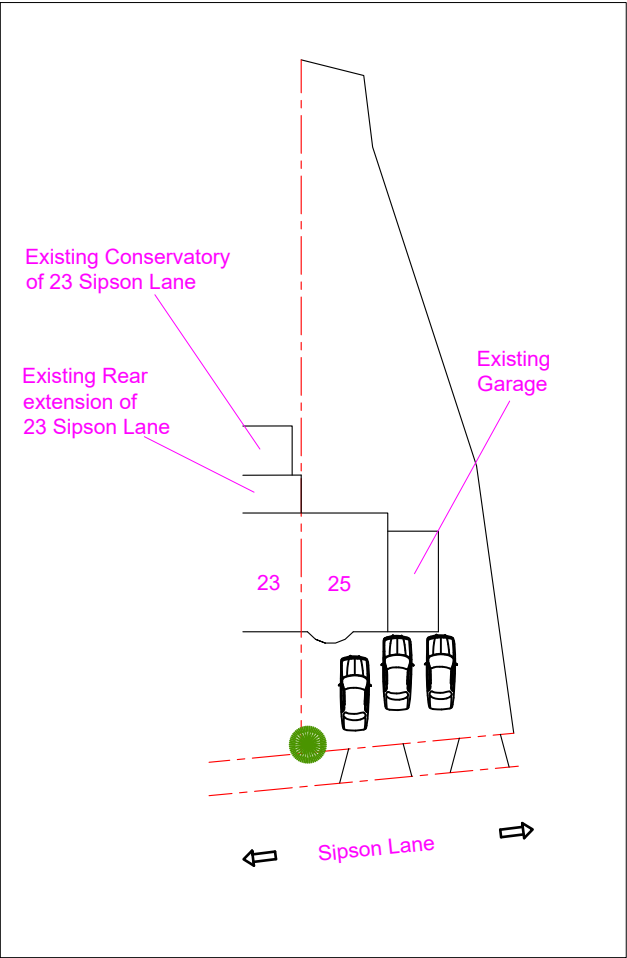

Existing Site Plan @ Scale 1:500

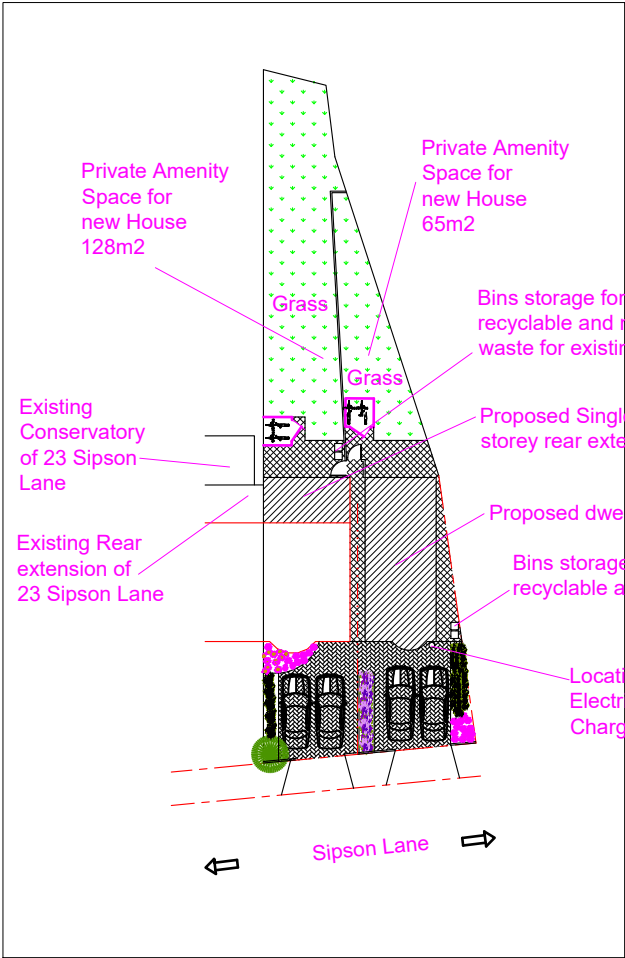

Proposed Site Plan @ Scale 1:500



Location Plan @ 1:1250

Proposed Development:

Construction of new 2 Bed 3 person detached house along with single storey rear extension to existing house

Site Address:

25 Sipson Lane
Hayes
UB3 5EH

Revisions:

Rev	Date	Description


Drawing Description:

Site plan & Location Plan

Drawing No:

ART/2022/NH22SL/SPLP

Scale: 1:500, 1:1250
Paper Size: A3
Sheet No: 6 of 7

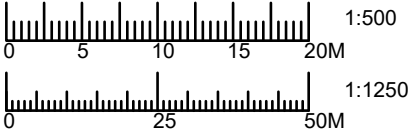

ART CONSULTANTS (UK) LTD
113 LONG LANE
STANWELL
TW19 7AL
M:07960071377
E: ARTCONSULTANTSUK@GMAIL.COM