



NOTES:
All dimensions must be checked on site and not scaled from this drawing.

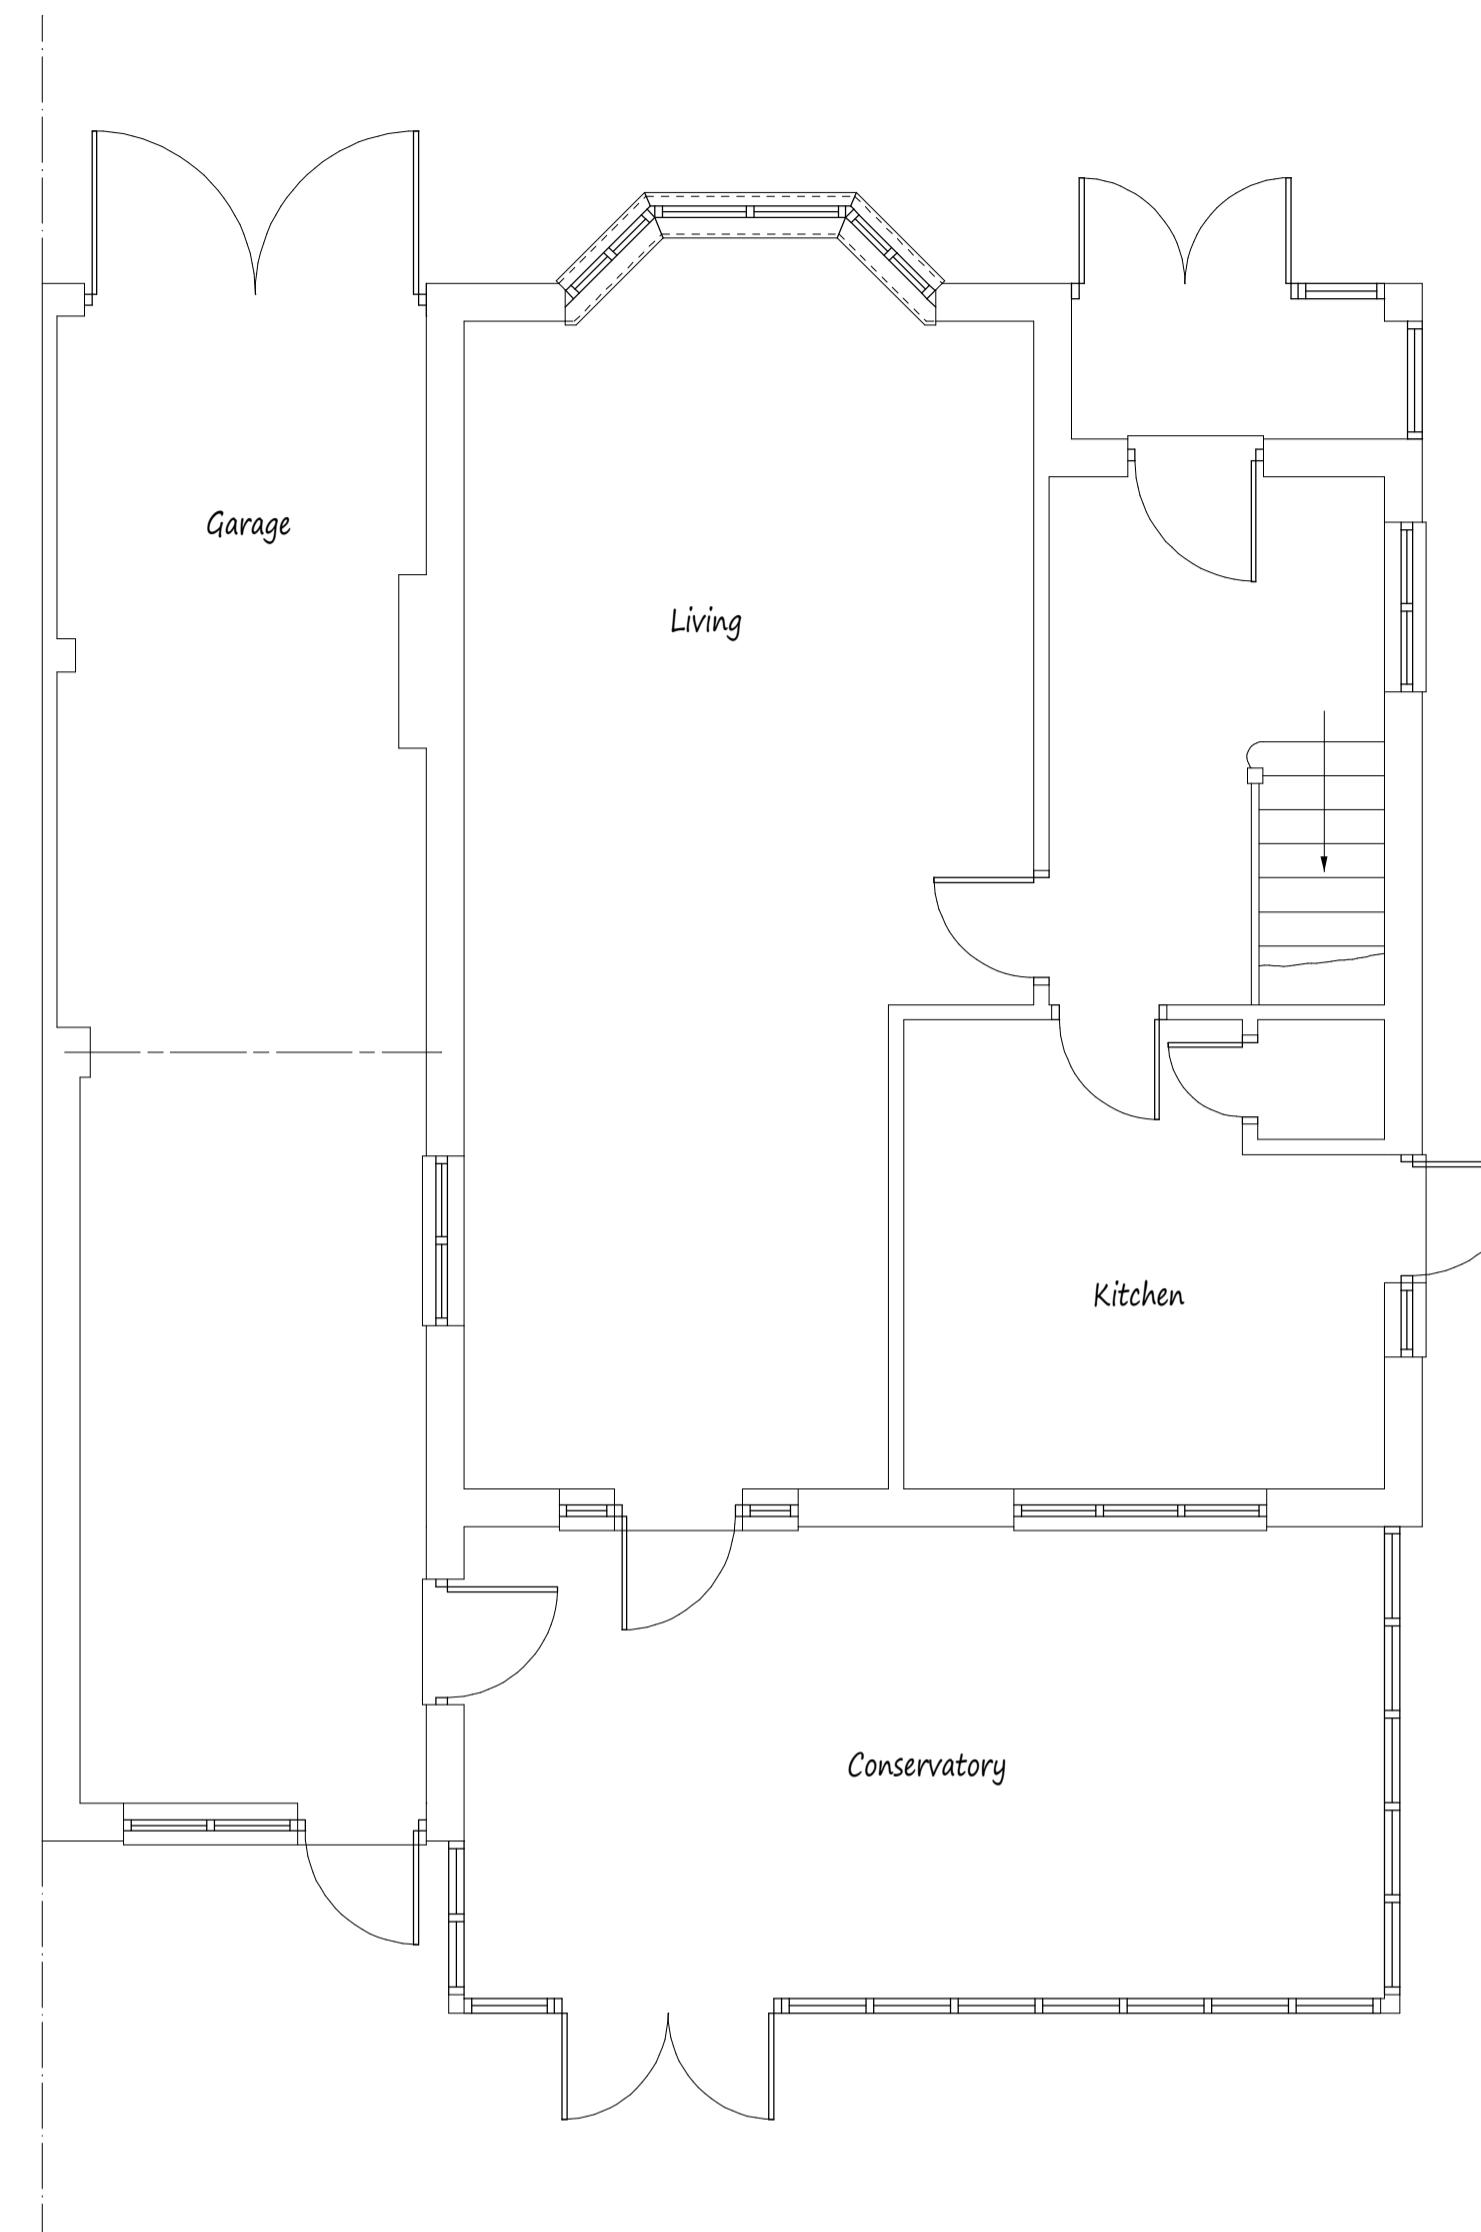

Existing Ground Floor Plan

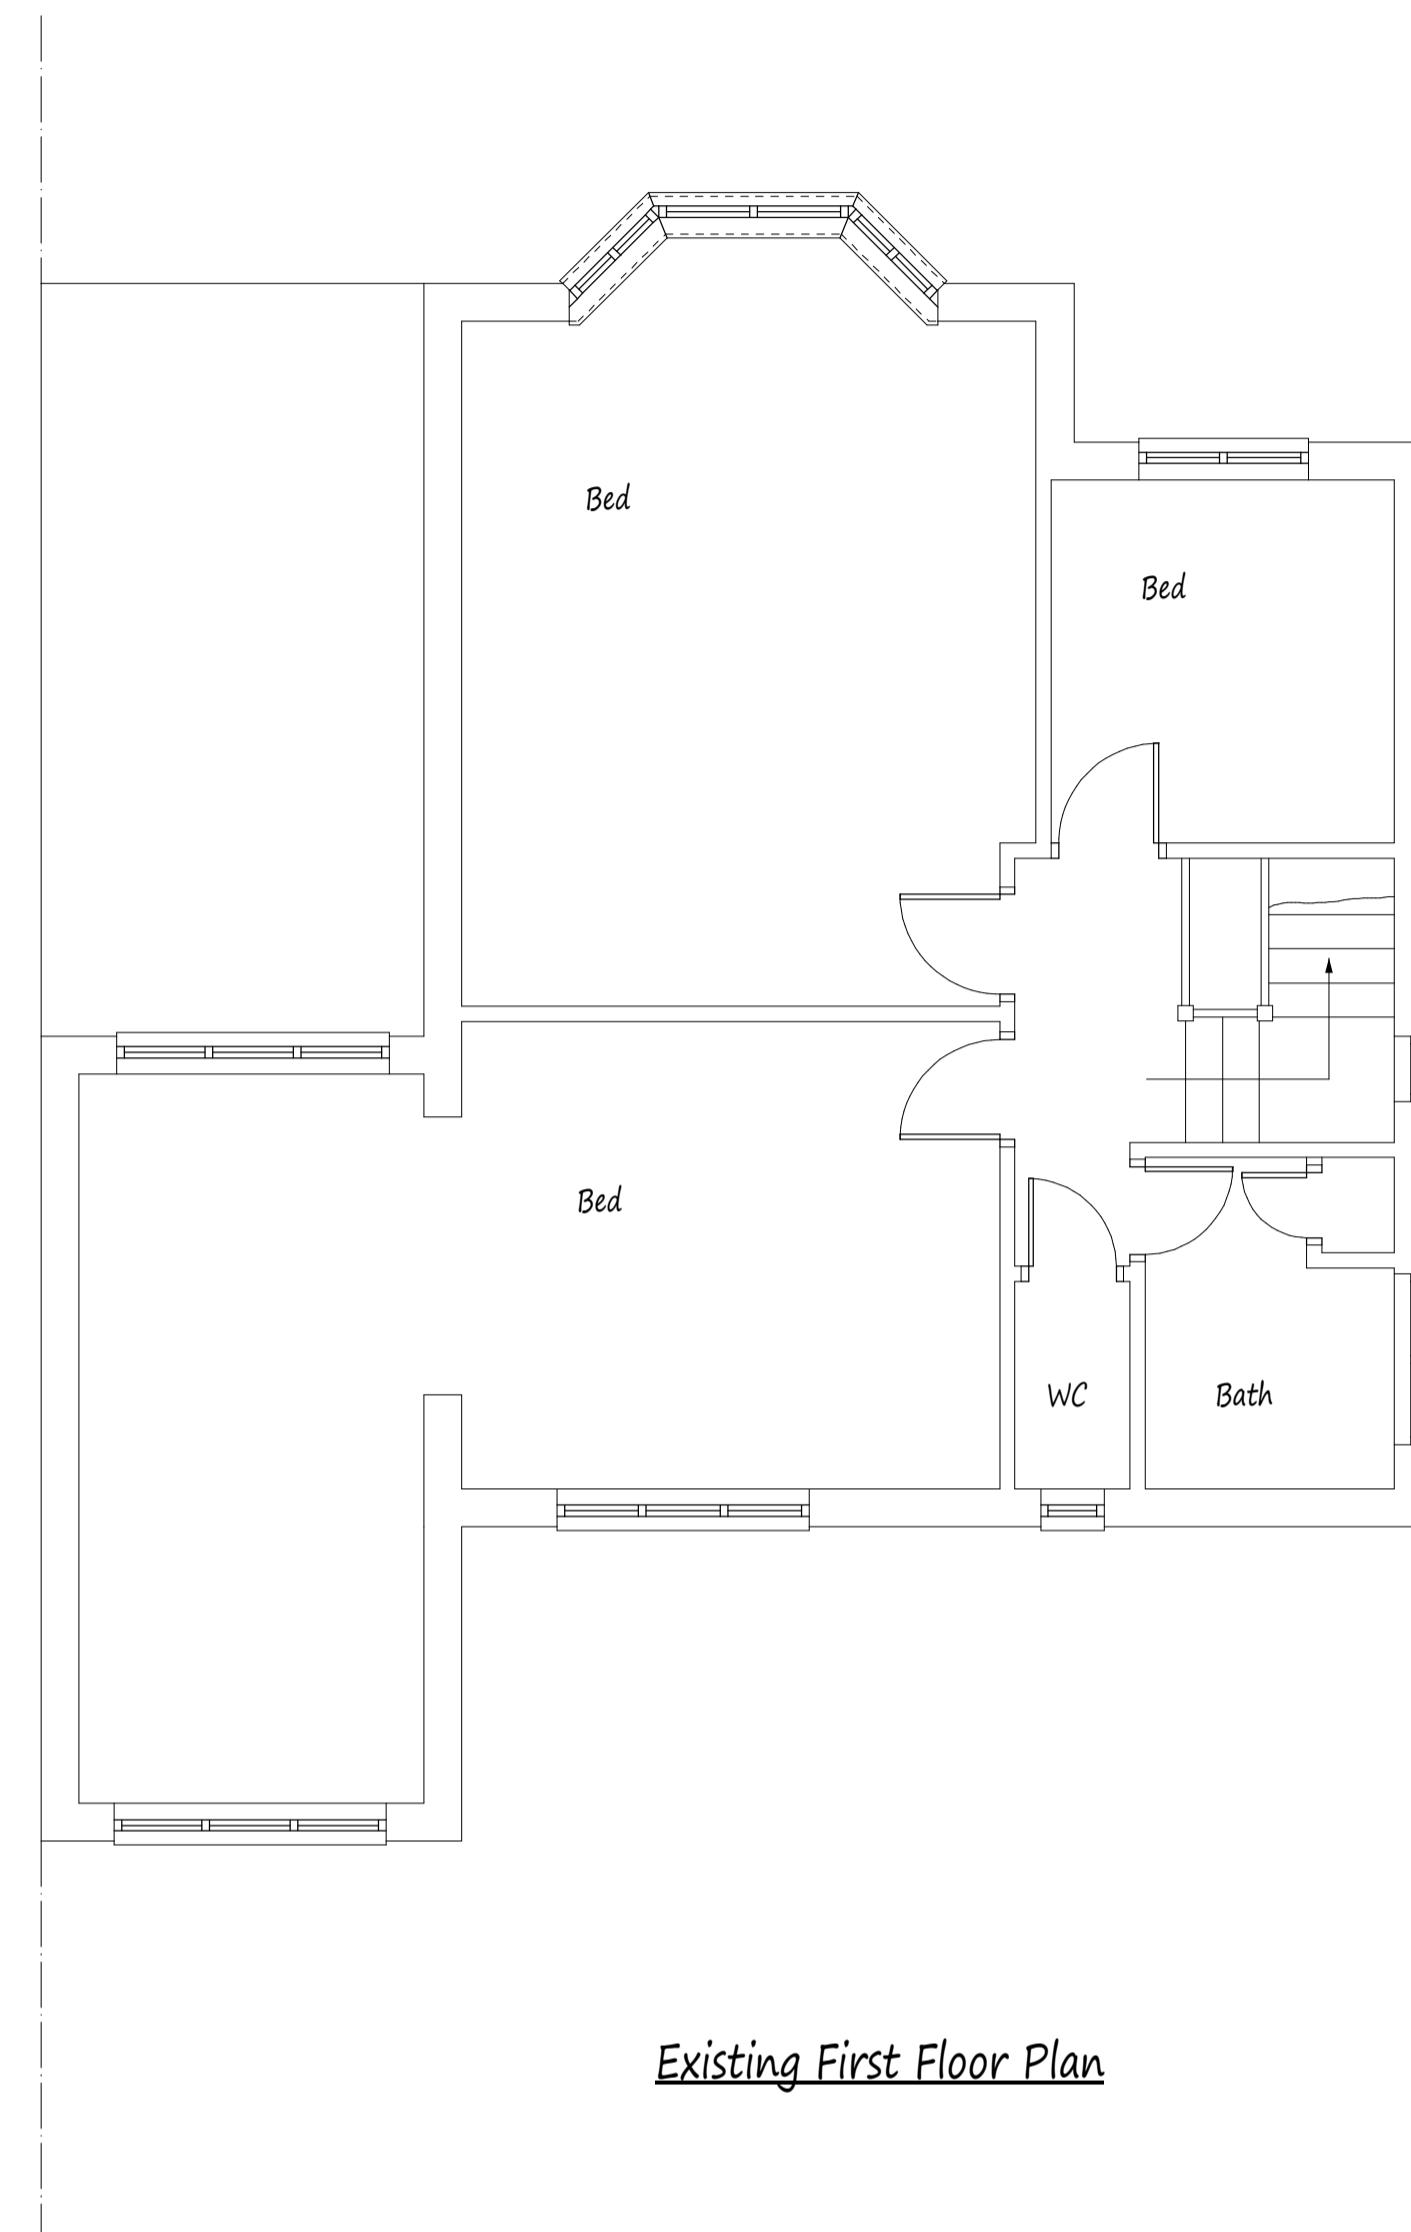

Existing First Floor Plan

This drawing to be read in conjunction with Drg No 4207/02




Front Elevation




Side Elevation



Rear Elevation

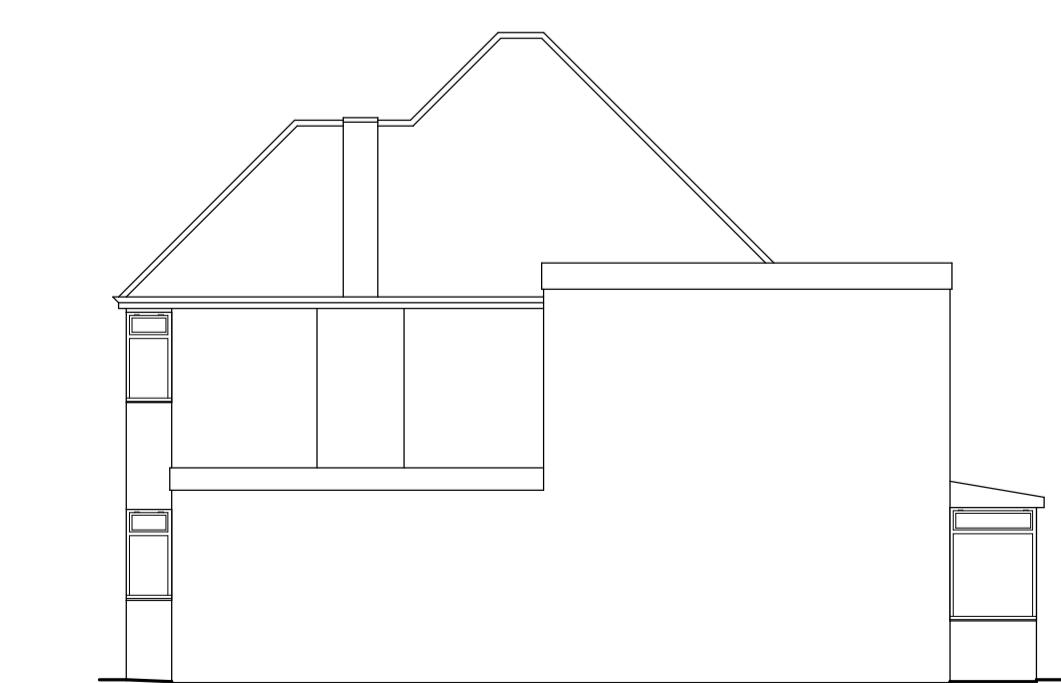


Side Elevation

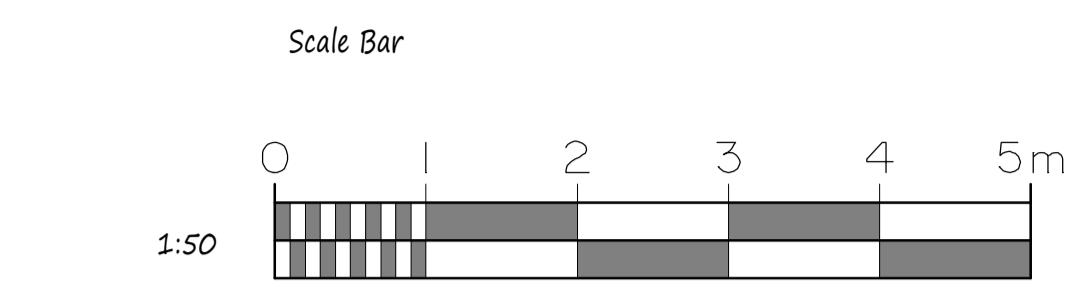

1:50 0 1 2 3 4 5m

= Ground Floor
 = First Floor

Proposed extensions shown hatched.

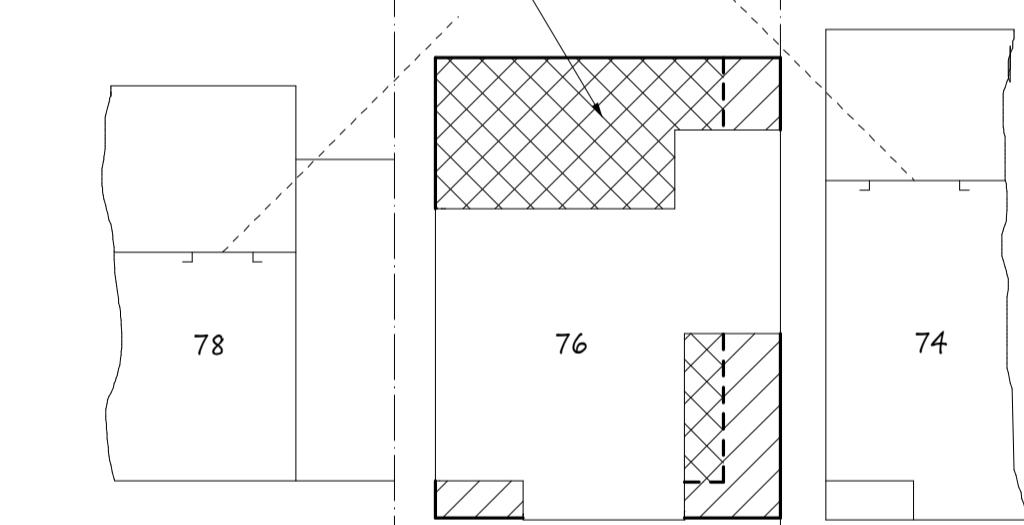

Positions of 1st floor
neighbours windows
shown with 45° visibility
splays shown from center
line of window.

Park Avenue

Site Plan scale 1:200

A Apr 2019 Rev'd Site Plan
Date Revisions
Copyright

Pottle & Co Ltd.
Building Design &
Management Services

Suite A
128 Manor Way
Ruislip
Middlesex
HA4 8HR

Tel: 01895 622800
www.pottle.uk.com

Client
Mr. S. Morris

Job Title

76 Park Avenue
Ruislip
Middlesex

Drawing Title
Existing Details and Site Plan.

Scale
1:50, 100, 200

Date
March 2019 Drawn by
MDP

Drg No.
4207/01A