
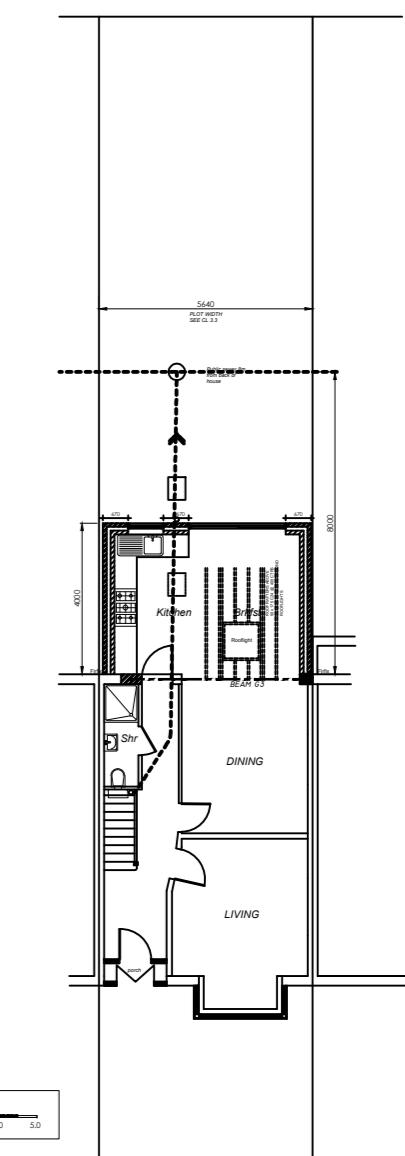
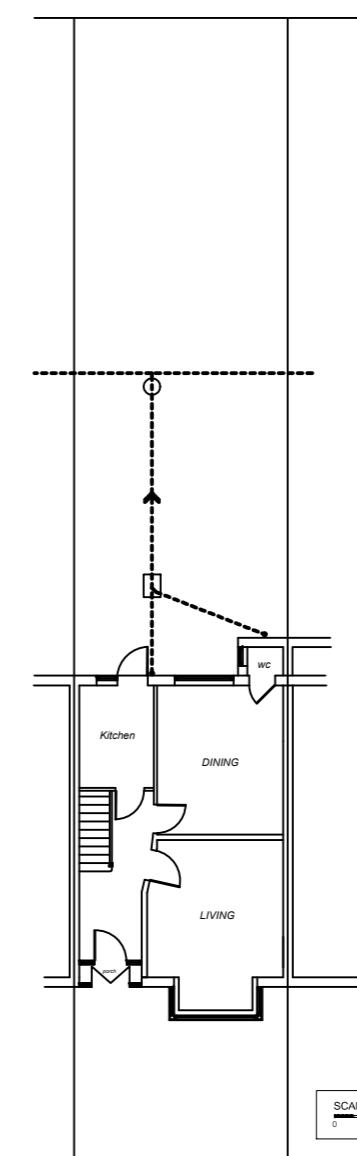
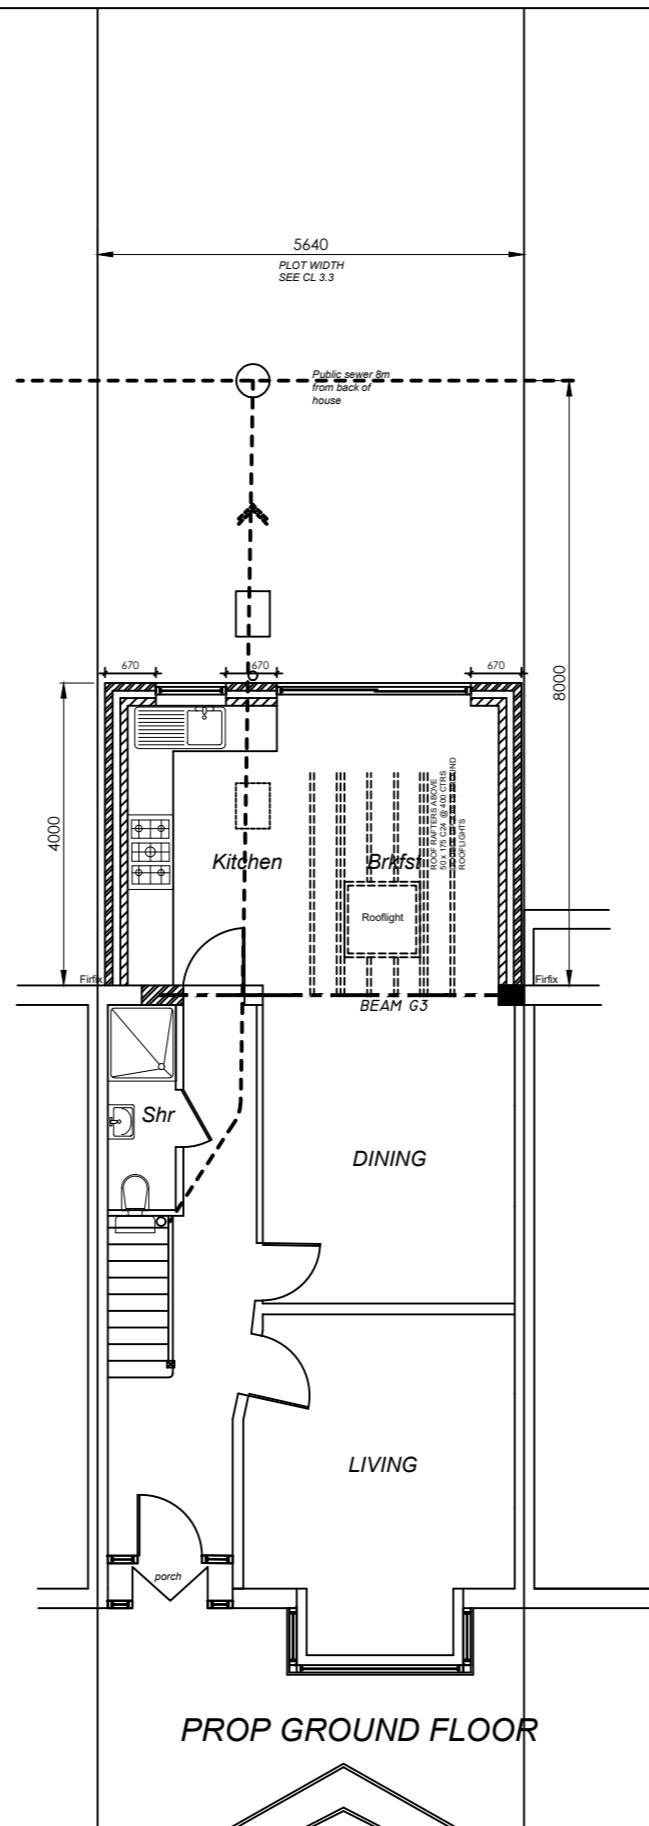


COPYRIGHT DO NOT SCALE FROM THIS DRAWING. CONTRACTOR MUST CONFIRM SITE DIMENSIONS BEFORE COMMENCEMENT OF WORK.		
THIS DRAWING OR DESIGN IS THE COPYRIGHT OF 'DESIGN 169' AND MAY NOT BE REPRODUCED WITHOUT WRITTEN CONSENT.		
CONTRACTOR RESPONSIBLE FOR CORRECT SETTING OUT ON SITE. ANY DISCREPANCIES TO BE NOTED TO THE DESIGNER IMMEDIATELY.		
MARKED	REVISION	DATE
A	PRIOR APP PITCHED ROOF	21 03 22
B	PUBLIC SEWER IDENTIFIED	04 07 22

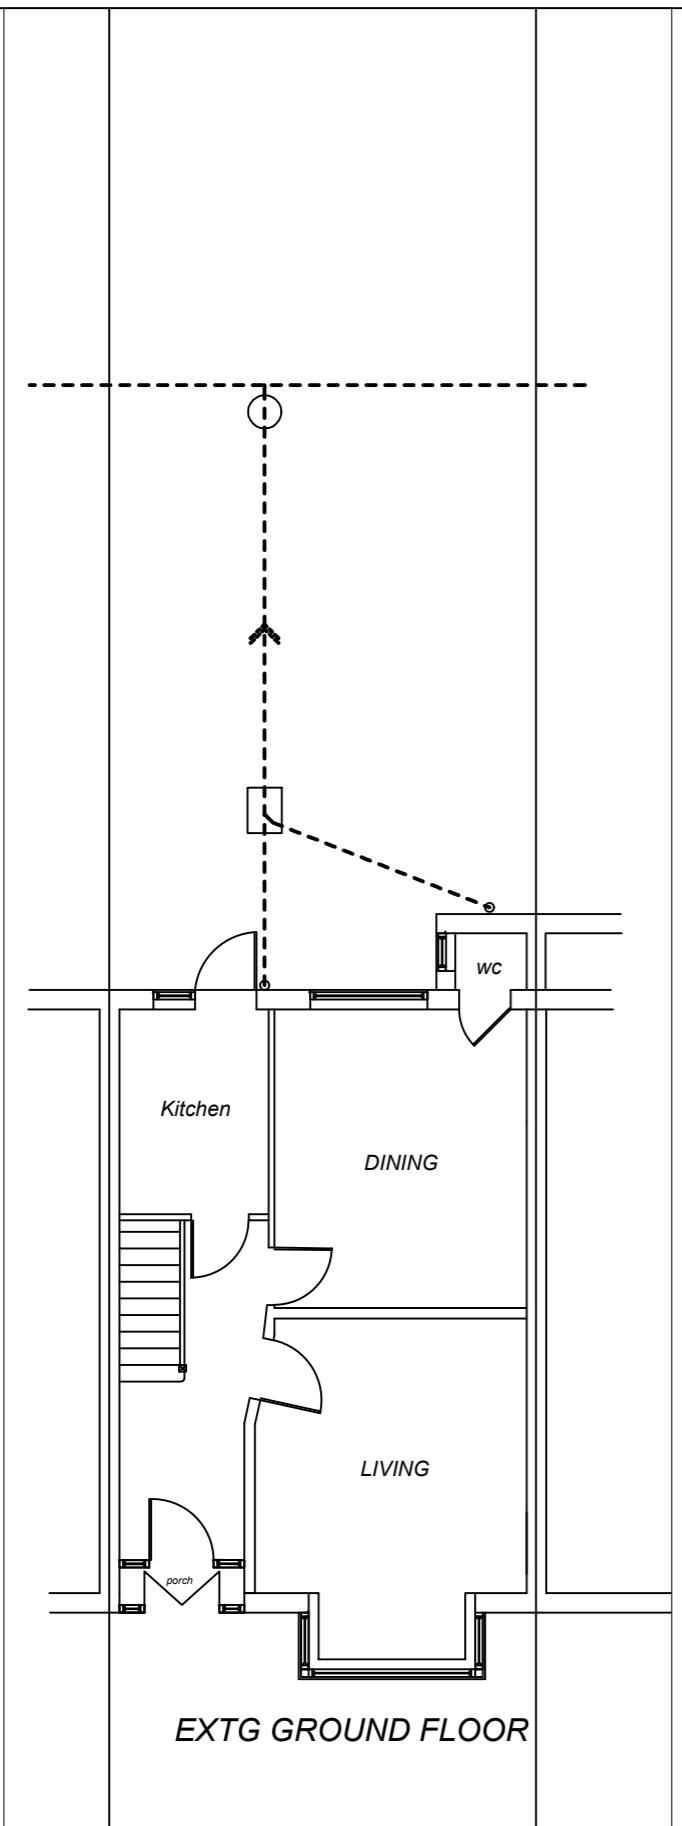

PRIOR APPROVAL

SCALE BAR - METRES @ A3
0 1.0 2.0 3.0 4.0 5.0

DESIGN[©]
169
ARCHITECTURAL AND STRUCTURAL
DESIGN CONSULTANTS



169 TORBAY ROAD
HARROW
MIDDLESEX
HA2 9QF
TEL : 07843 828201

PROJECT:
22 CLEMENT GARDENS
HAYES
UB3 4AR

DRAWING TITLE:
**EXTG & PROP
GROUND FLOOR PLAN
& SITE PLANS**

CHECKED: PARRY DATE: MAR 22
DRAWN: PARVINDER SCALE: 1/100 1/200
DRAWING NUMBER:
2202 / 30B

A3