



SITE LOCATION PLAN

SCALE 1:1250



BLOCK PLAN

SCALE 1:500 ■ EXISTING ■ PROPOSED

PROJECT DESCRIPTION:

PART GROUND FLOOR & FIRST FLOOR SIDE AND REAR EXTENSION TO INCORPORATE EXISTING GARAGE. LOFT CONVERSION AND INTRODUCTION OF PORCH.

Date: 28-04-2025

Drawing No: AA22SG01

Revision No: C

Scale: AS MENTIONED




TITLE : LOCATION PLAN

Project Status: Planning


Site Location:

22 SEATON GARDENS, RUILSLIP,
HA4 0AX

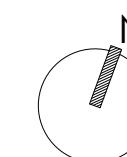

NOTE:

All Measurements to be checked on site before any building work commences. Discrepancy amendments should be made and informed to relevant party. Location of structural components to be confirmed by Structural Engineer. All works carried out according to Building Regulations. For Planning Purposes only. © Active Architecture.

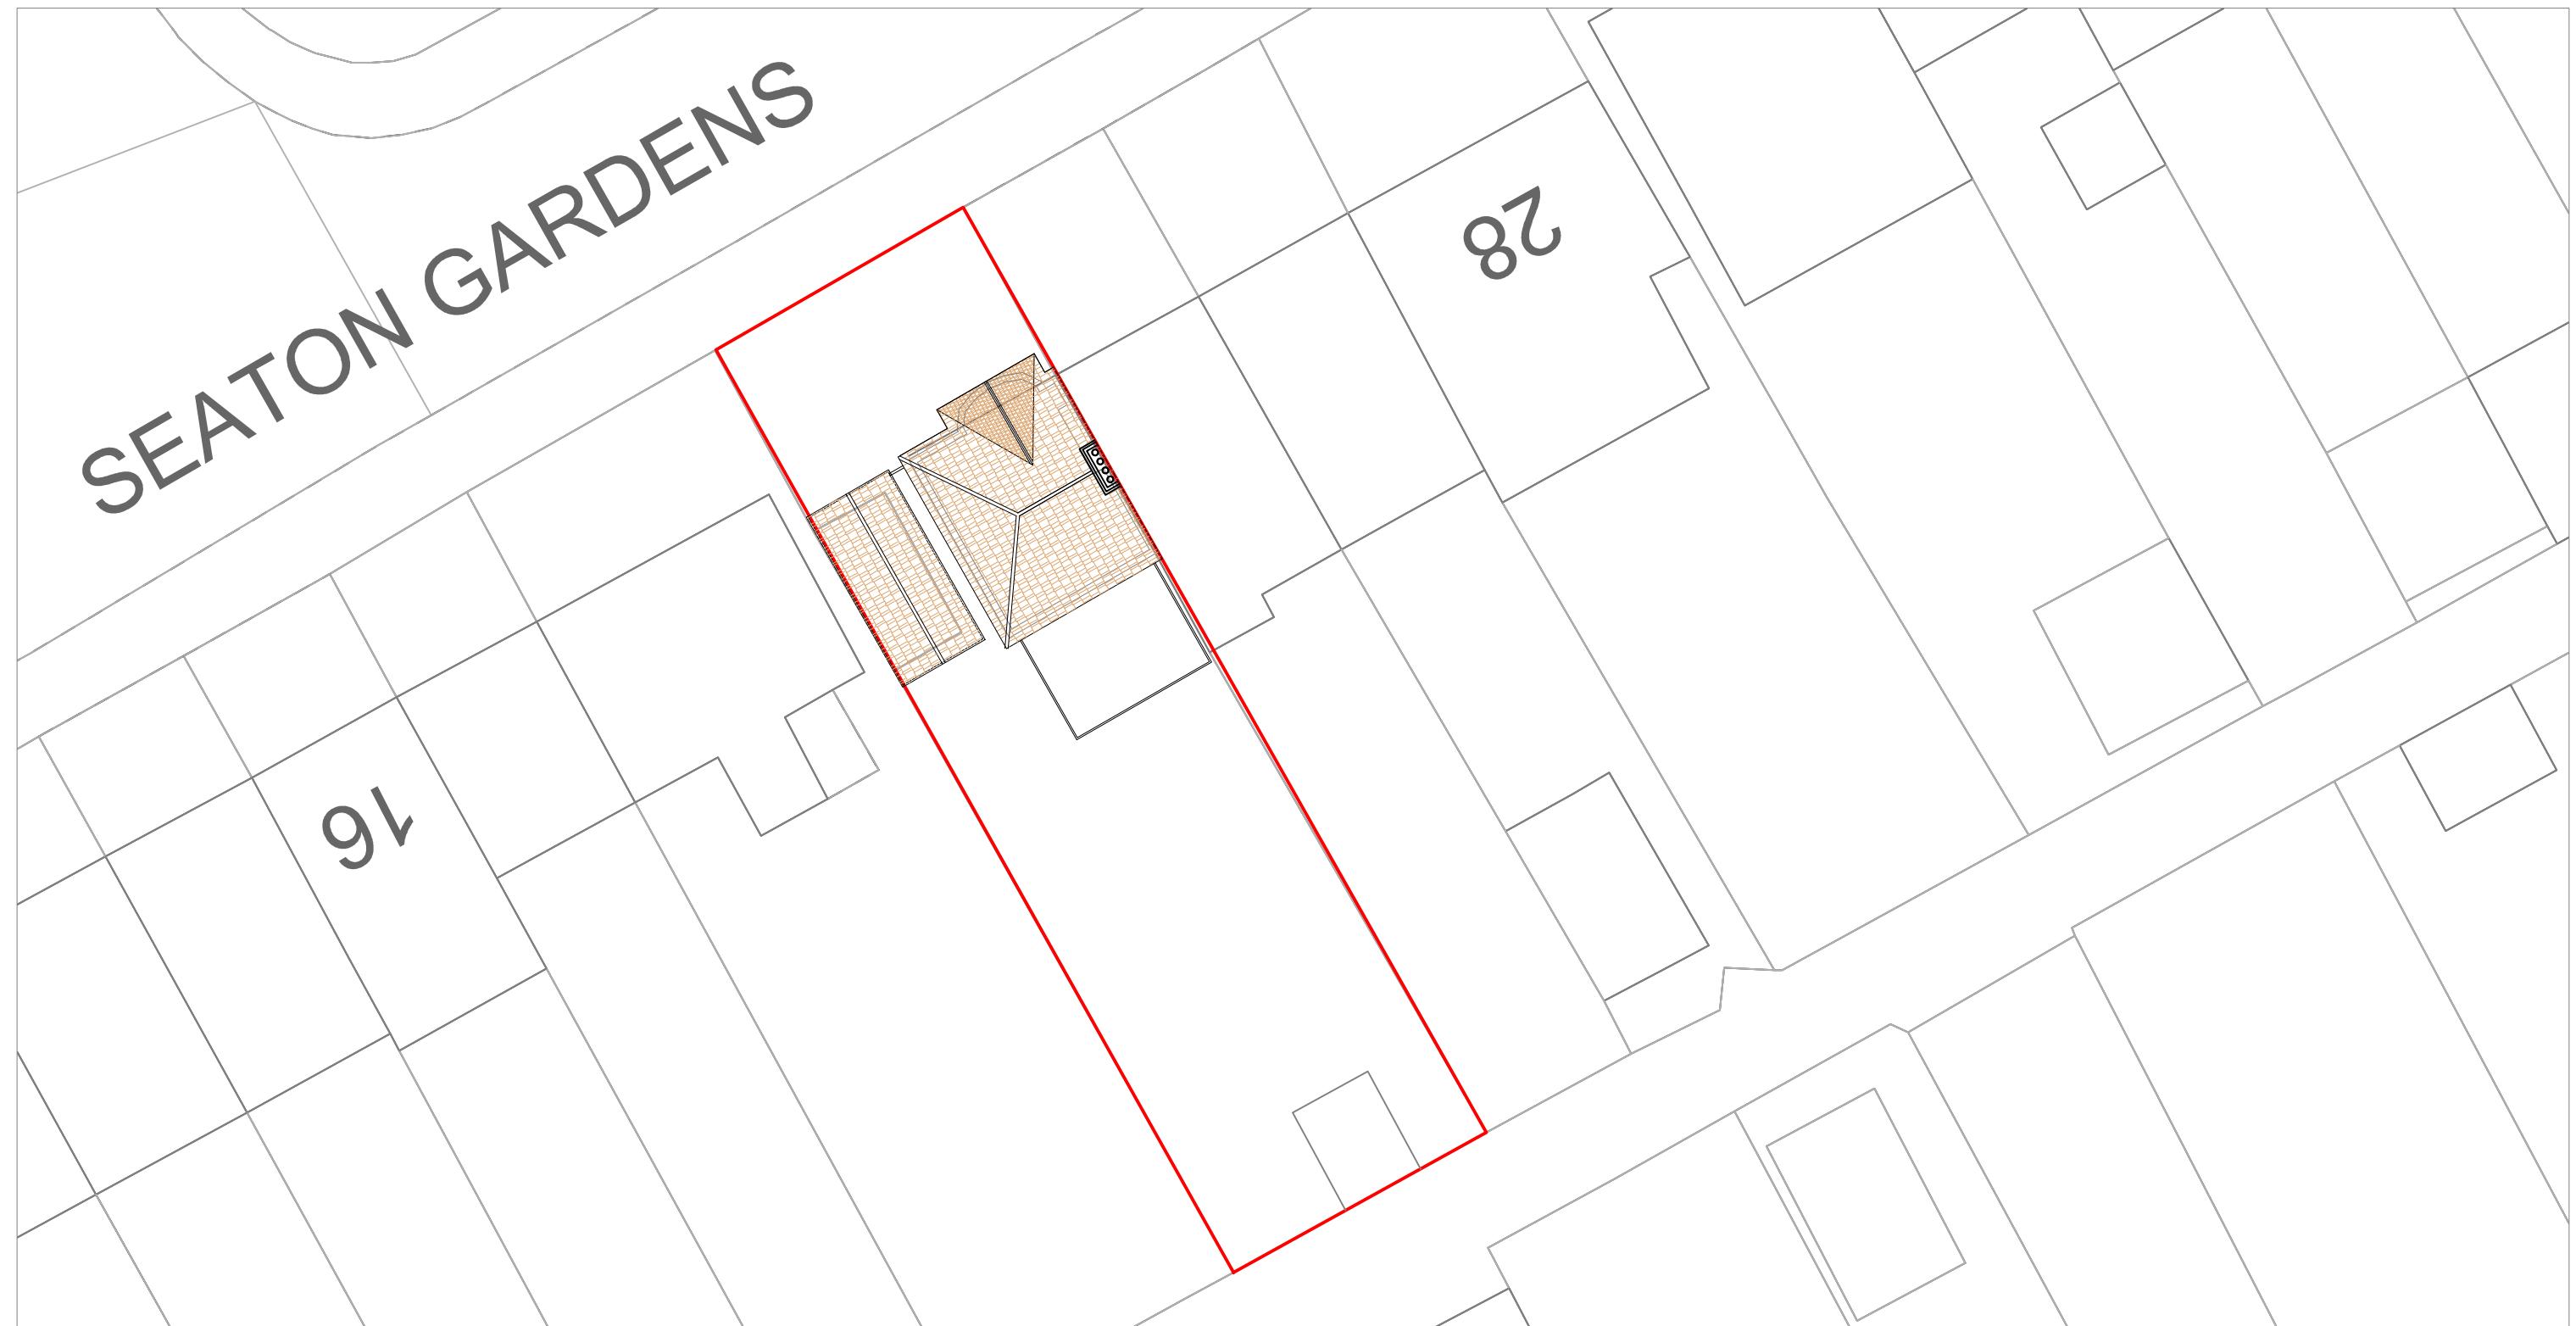

EXISTING SITE PLAN

PROJECT DESCRIPTION:

PART GROUND FLOOR & FIRST FLOOR SIDE AND REAR
EXTENSION TO INCORPORATE EXISTING GARAGE. LOFT
CONVERSION AND INTRODUCTION OF PORCH.

1:200



SCALE 1:200

Date: 28-04-2025

Drawing No: AA22SG02

Revision No: C

Scale: 1:200 @ A3




TITLE : EXISTING SITE PLAN

Project Status: Planning

Site Location:

22 SEATON GARDENS, RUILSLIP,
HA4 0AX

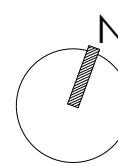

NOTE:


All Measurements to be checked on site
before any building work commences.
Discrepancy amendments should be made
and informed to relevant party. Location of
structural components to be confirmed by
Structural Engineer. All works carried out
according to Building Regulations. For
Planning Purposes only.
© Active Architecture.



PROPOSED SITE PLAN

PROJECT DESCRIPTION:

PART GROUND FLOOR & FIRST FLOOR SIDE AND REAR
EXTENSION TO INCORPORATE EXISTING GARAGE. LOFT
CONVERSION AND INTRODUCTION OF PORCH.

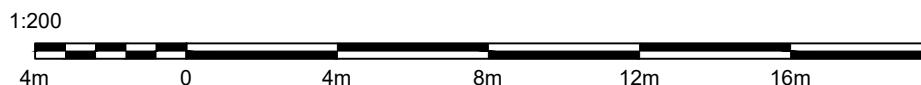

SCALE 1:200

Date: 29-04-2025

Drawing No: AA22SG03

Revision No: D

Scale: 1:200 @ A3




TITLE : PROPOSED SITE PLAN

Project Status: Planning




Site Location:

22 SEATON GARDENS, RUILSLIP,
HA4 0AX

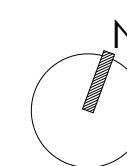

NOTE:

All Measurements to be checked on site
before any building work commences.
Discrepancy amendments should be made
and informed to relevant party. Location of
structural components to be confirmed by
Structural Engineer. All works carried out
according to Building Regulations. For
Planning Purposes only.
© Active Architecture.

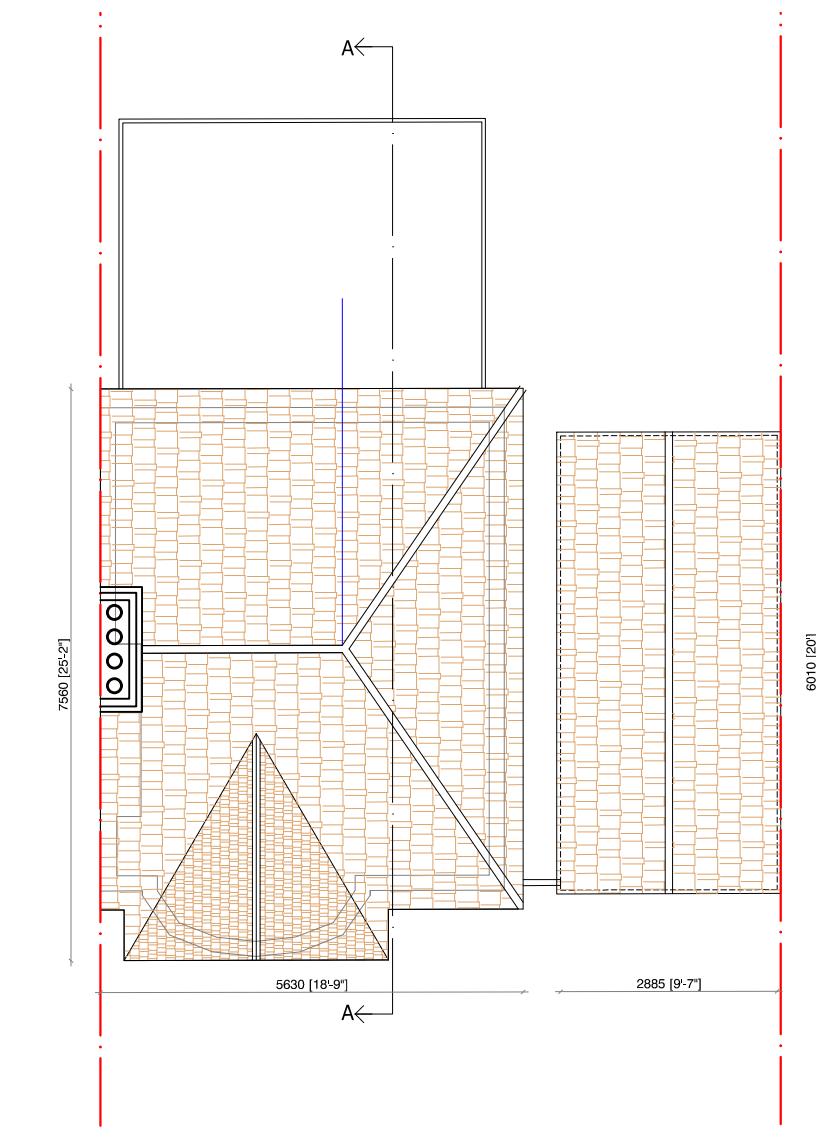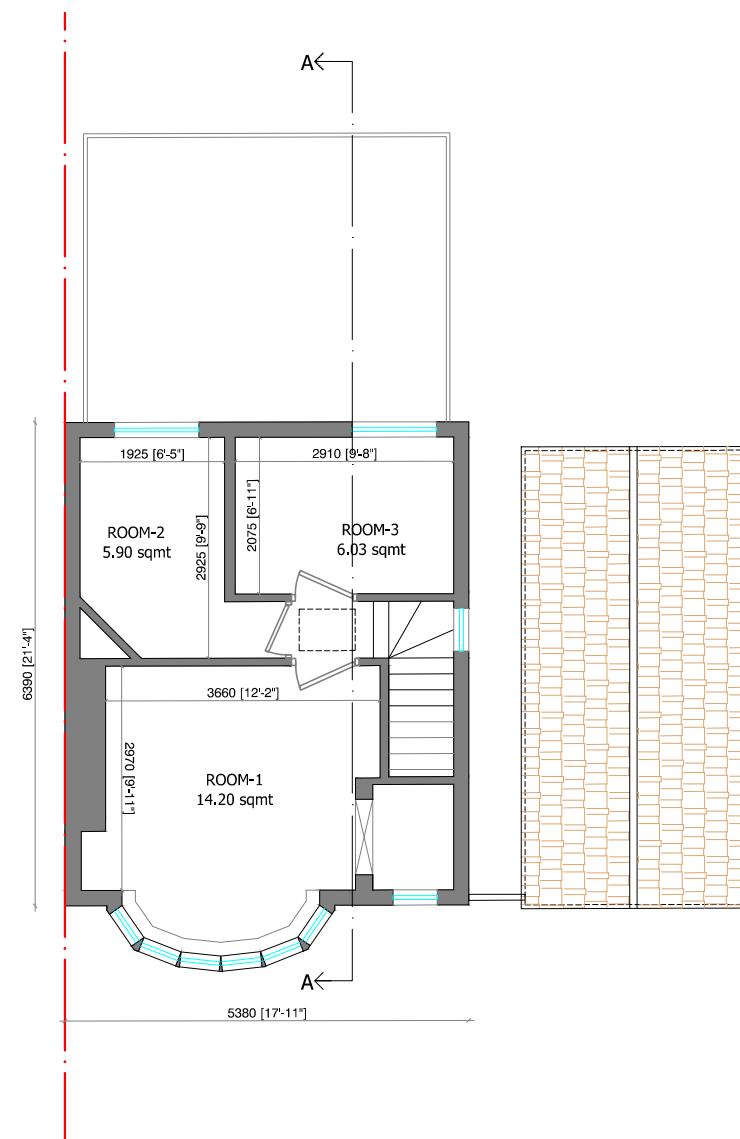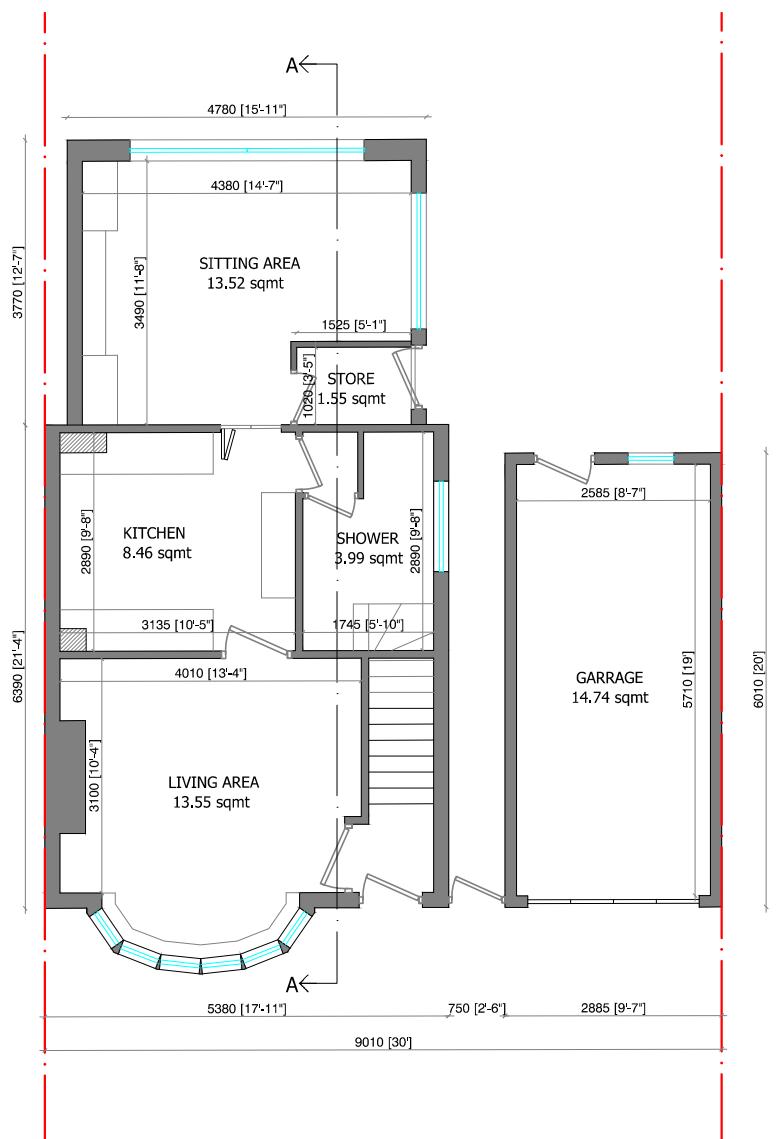

PROJECT DESCRIPTION:

PART GROUND FLOOR & FIRST FLOOR SIDE AND REAR EXTENSION TO INCORPORATE EXISTING GARAGE. LOFT CONVERSION AND INTRODUCTION OF PORCH.



SCALE 1:100

Date: 28-04-2025

Drawing No: AA22SG04

Revision No: C

Scale: 1:100 @ A3




TITLE : EXISTING FLOOR PLAN

Project Status: Planning

Site Location:

22 SEATON GARDENS, RUILSLIP,
HA4 0AX

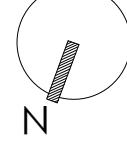


NOTE:


All Measurements to be checked on site before any building work commences. Discrepancy amendments should be made and informed to relevant party. Location of structural components to be confirmed by Structural Engineer. All works carried out according to Building Regulations. For Planning Purposes only. © Active Architecture.



EXISTING FRONT ELEVATION

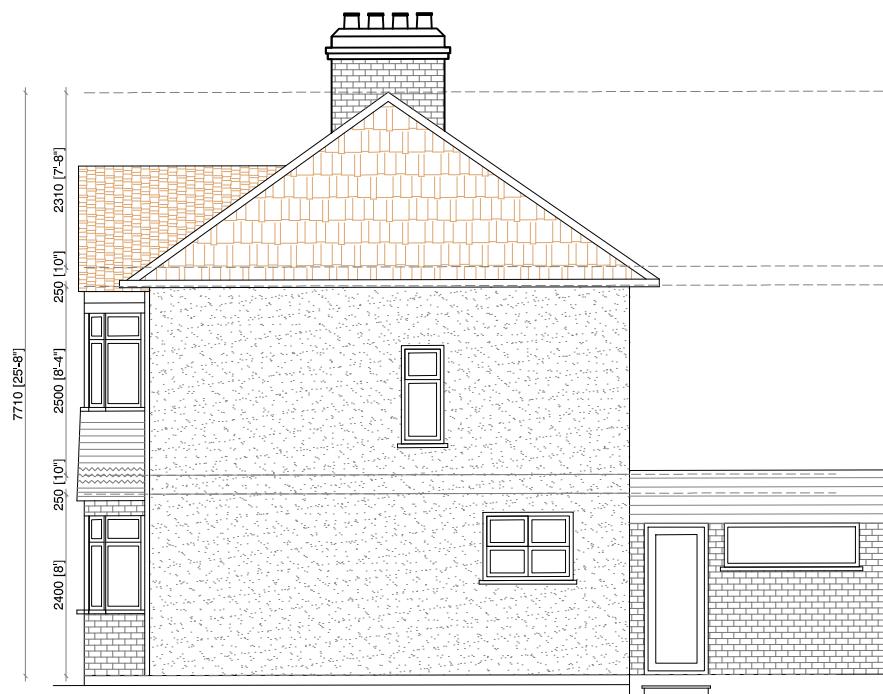


EXISTING RIGHT SIDE ELEVATION

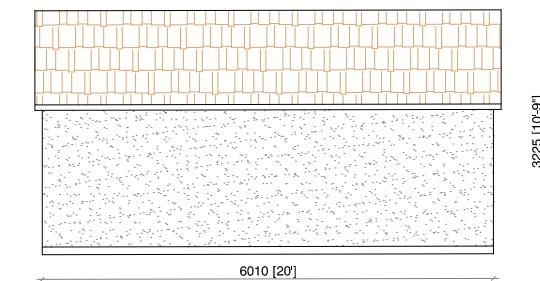

GARRAGE SIDE ELEVATION



EXISTING REAR ELEVATION

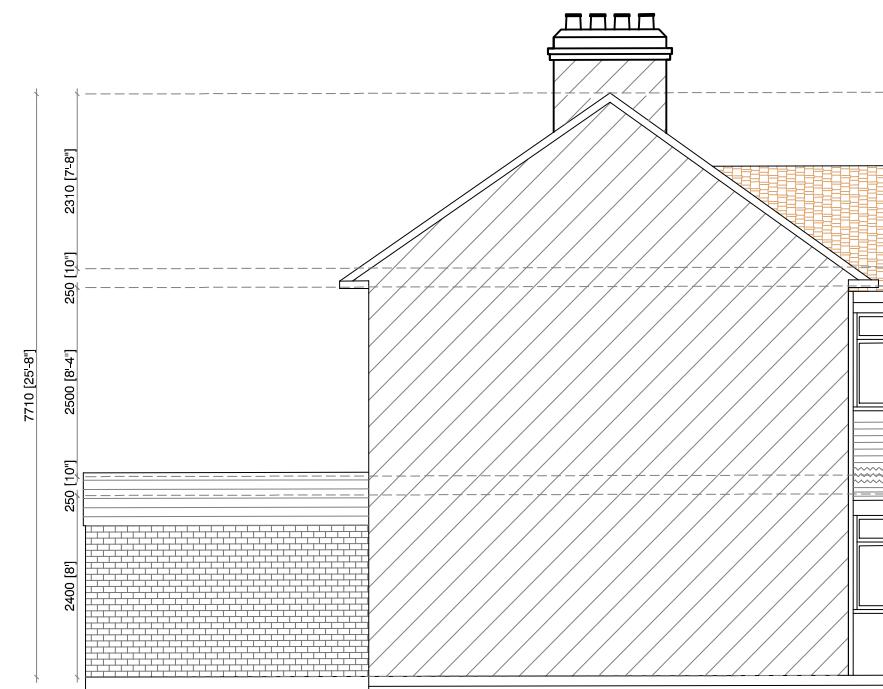

EXISTING LEFT SIDE ELEVATION

PROJECT DESCRIPTION:

PART GROUND FLOOR & FIRST FLOOR SIDE AND REAR
EXTENSION TO INCORPORATE EXISTING GARAGE. LOFT
CONVERSION AND INTRODUCTION OF PORCH.



SCALE 1:100

Date: 28-04-2025

Drawing No: AA22SG05

Revision No: C

Scale: 1:100 @ A3



TITLE : EXISTING ELEVATION


Project Status: Planning

Site Location:

22 SEATON GARDENS, RUILSLIP,
HA4 0AX

NOTE:


All Measurements to be checked on site
before any building work commences.
Discrepancy amendments should be made
and informed to relevant party. Location of
structural components to be confirmed by
Structural Engineer. All works carried out
according to Building Regulations. For
Planning Purposes only.
© Active Architecture.

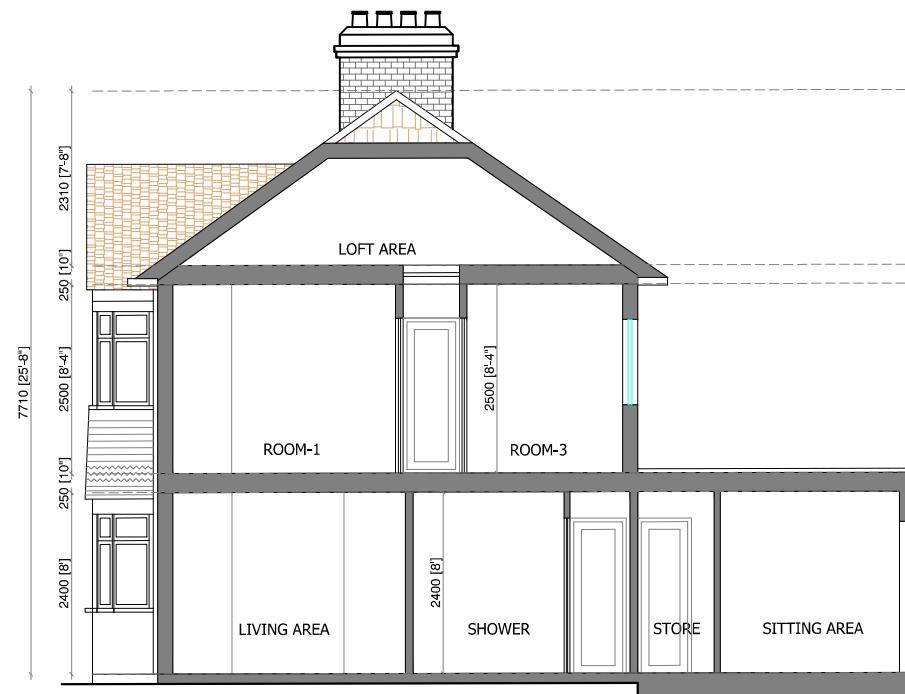

EXISTING SECTION-AA

PROJECT DESCRIPTION:

PART GROUND FLOOR & FIRST FLOOR SIDE AND REAR
EXTENSION TO INCORPORATE EXISTING GARAGE. LOFT
CONVERSION AND INTRODUCTION OF PORCH.

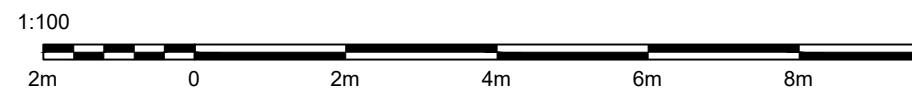

SCALE 1:100

Date: 28-04-2025

Drawing No: AA22SG06

Revision No: C

Scale: 1:100 @ A3



TITLE : EXISTING SECTION-AA


Project Status: Planning

Site Location:


22 SEATON GARDENS, RUILSLIP,
HA4 0AX

NOTE:

All Measurements to be checked on site
before any building work commences.
Discrepancy amendments should be made
and informed to relevant party. Location of
structural components to be confirmed by
Structural Engineer. All works carried out
according to Building Regulations. For
Planning Purposes only.
© Active Architecture.

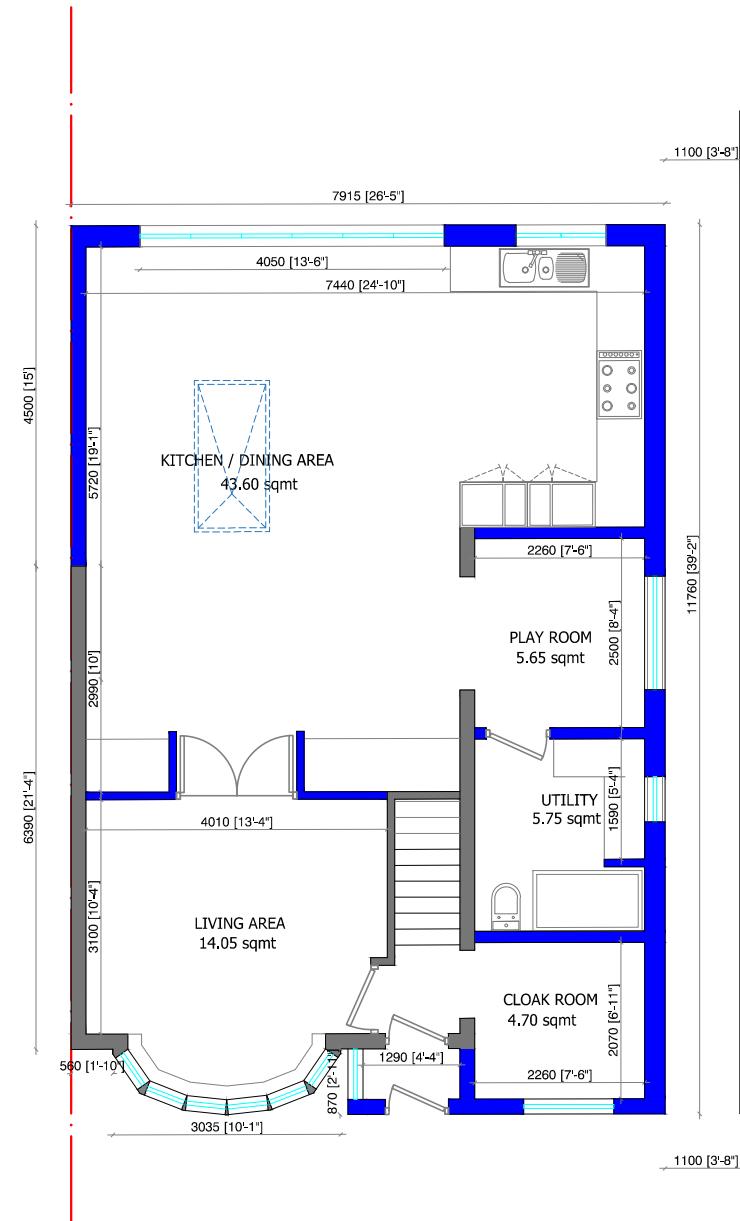

PROPOSED GROUND FLOOR PLAN

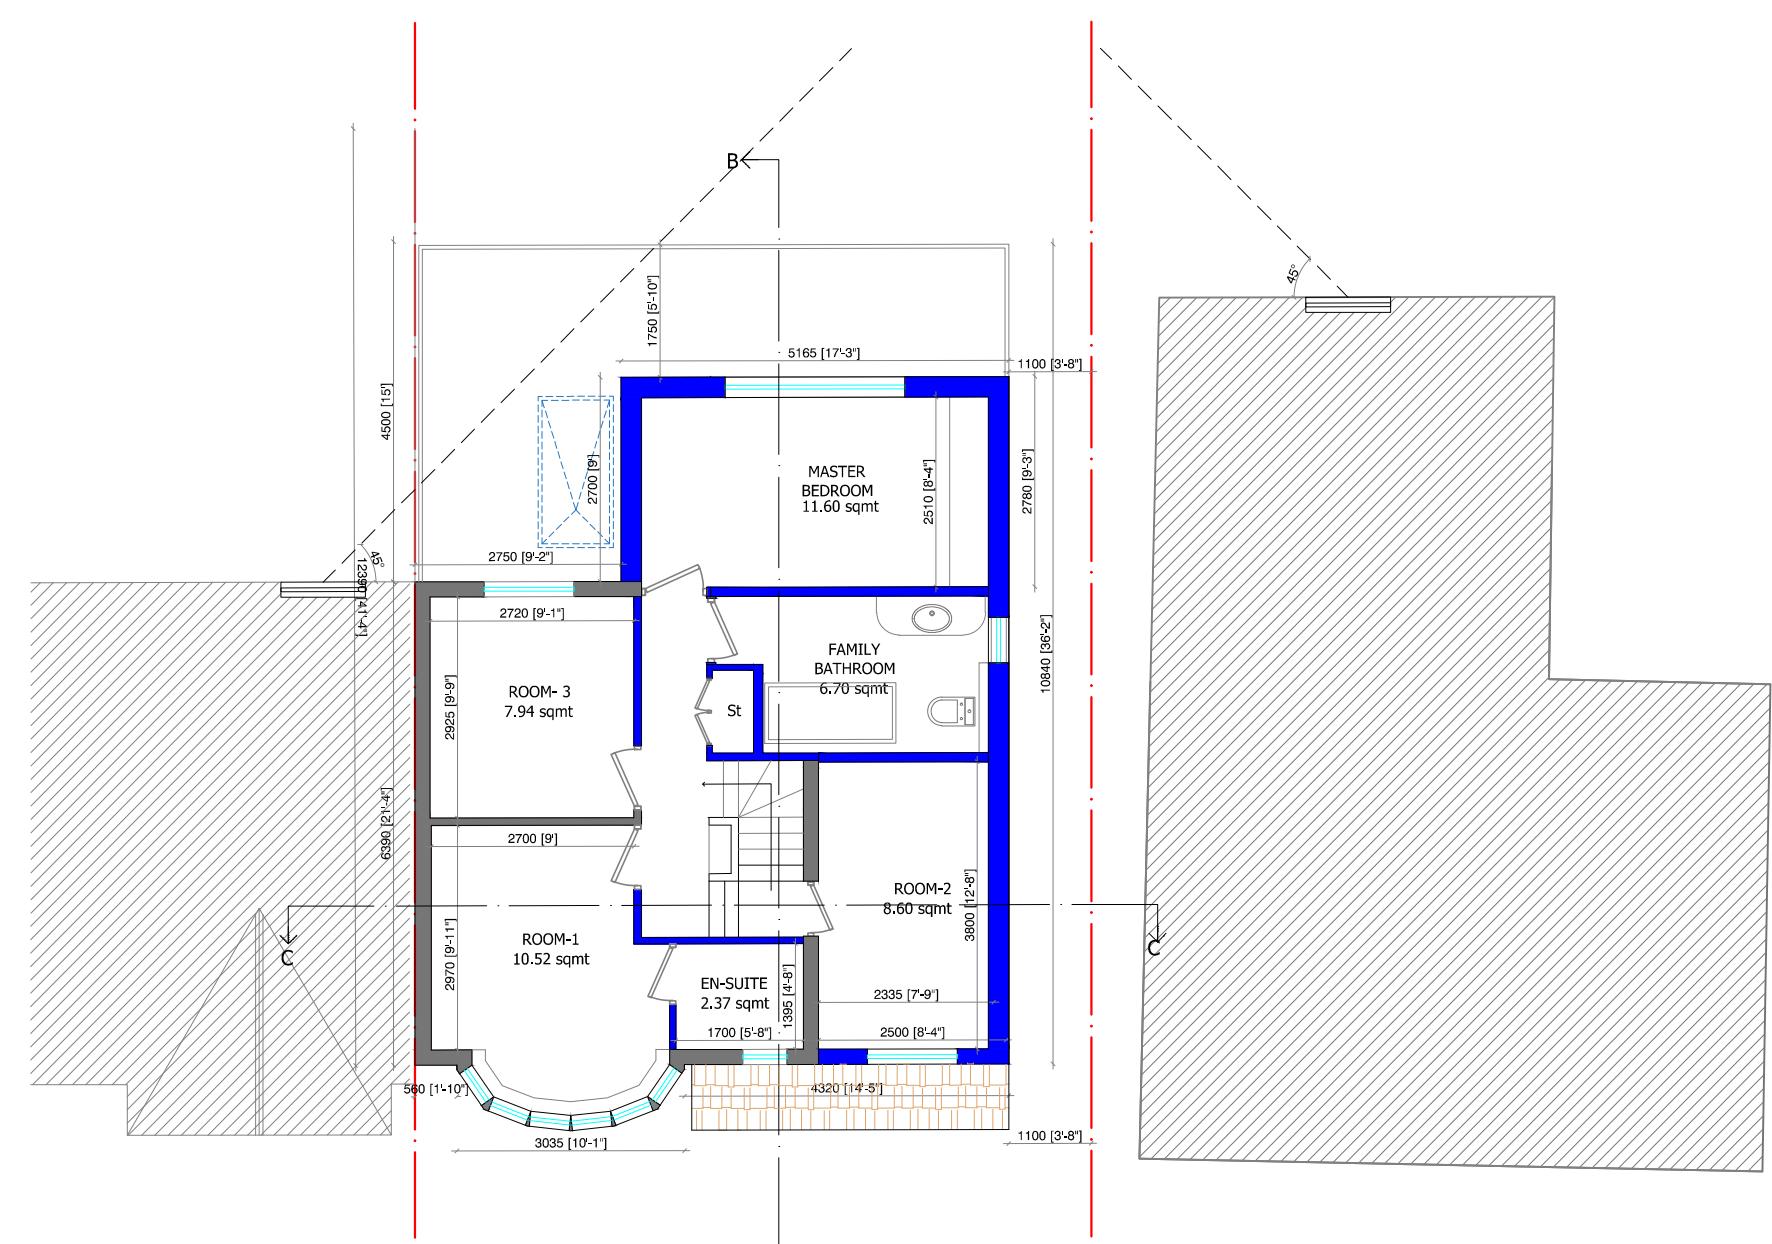

PROPOSED FIRST FLOOR PLAN

PROJECT DESCRIPTION:

PART GROUND FLOOR & FIRST FLOOR SIDE AND REAR EXTENSION TO INCORPORATE EXISTING GARAGE. LOFT CONVERSION AND INTRODUCTION OF PORCH.



SCALE 1:100

Date: 29-03-2025

Drawing No: AA22SG07

Revision No: B

Scale: 1:100 @ A3




TITLE : PROPOSED FLOOR PLAN

Project Status: Planning


Site Location:

22 SEATON GARDENS, RUILSLIP,
HA4 0AX

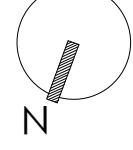


NOTE:

All Measurements to be checked on site before any building work commences. Discrepancy amendments should be made and informed to relevant party. Location of structural components to be confirmed by Structural Engineer. All works carried out according to Building Regulations. For Planning Purposes only. © Active Architecture.

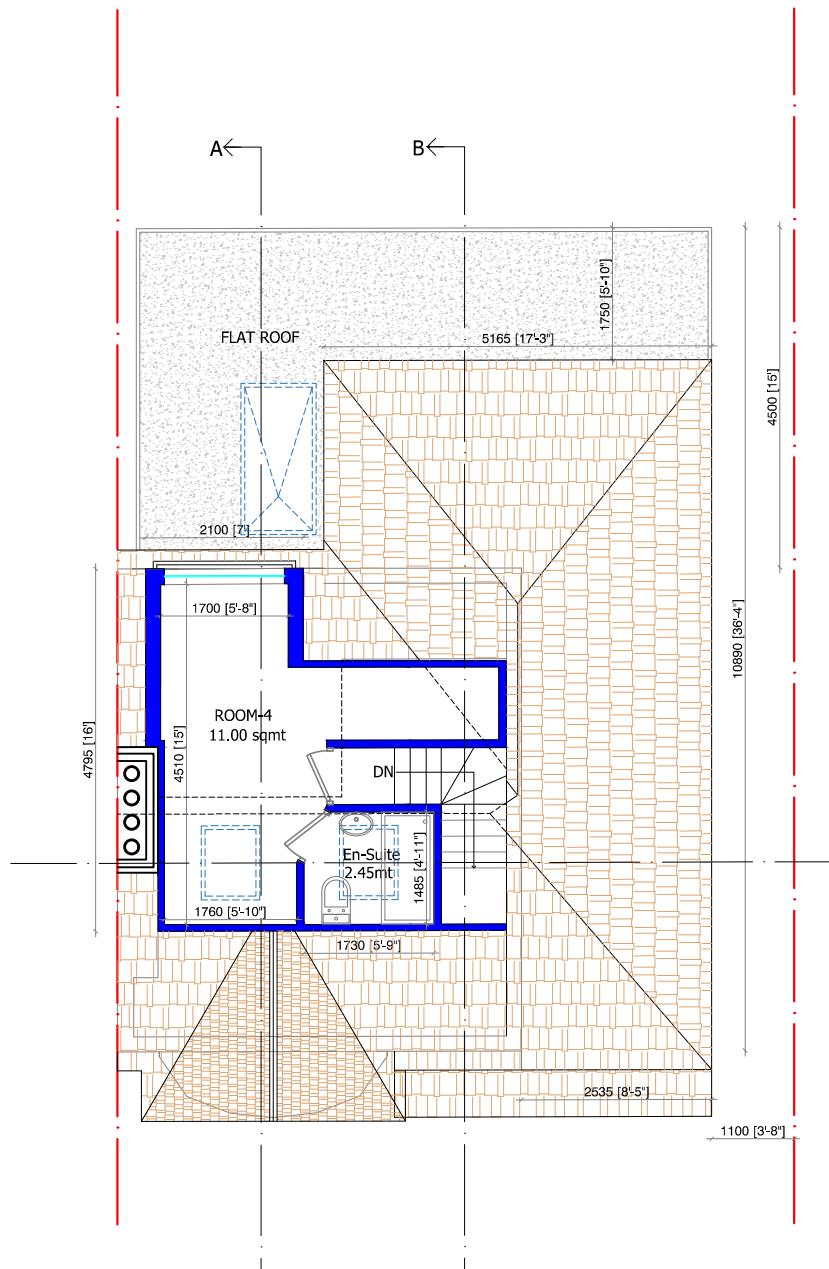


PROPOSED LOFT FLOOR PLAN

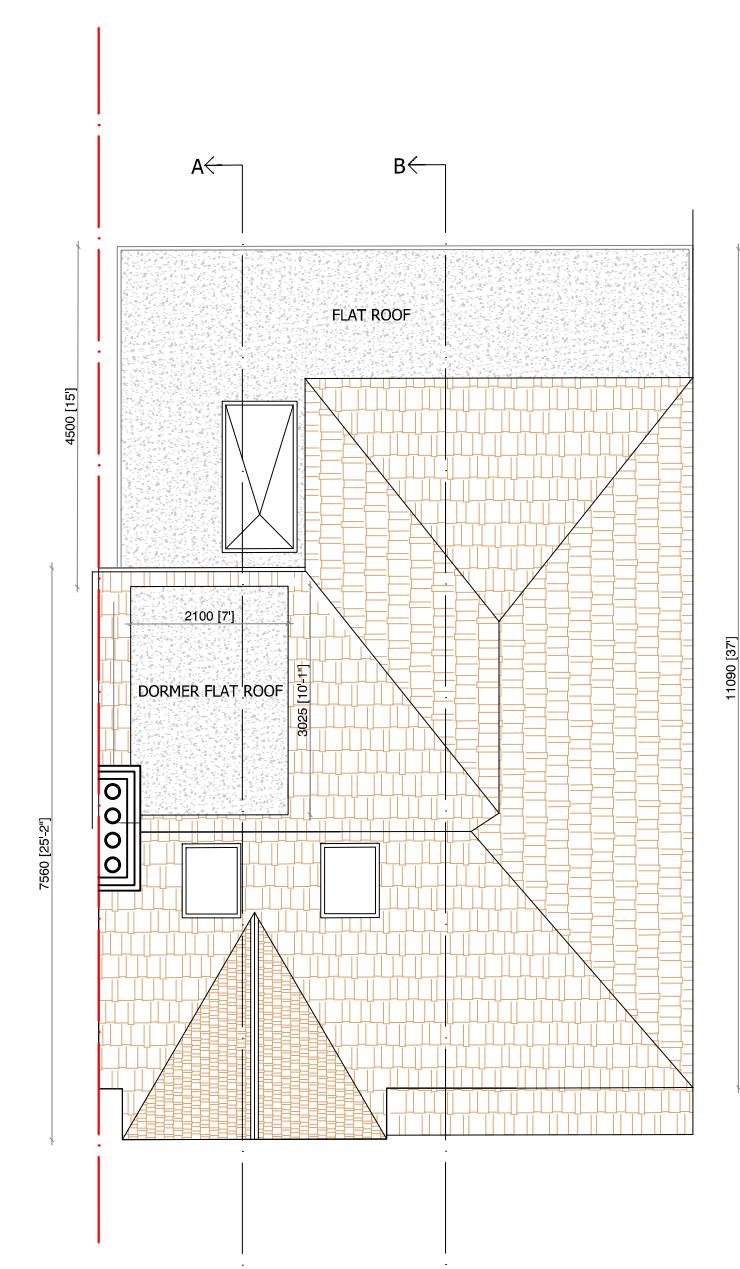

PROPOSED ROOF PLAN

PROJECT DESCRIPTION:

PART GROUND FLOOR & FIRST FLOOR SIDE AND REAR
EXTENSION TO INCORPORATE EXISTING GARAGE. LOFT
CONVERSION AND INTRODUCTION OF PORCH.

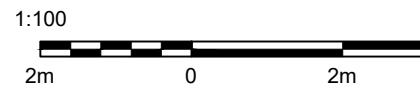

SCALE 1:100

Date: 29-04-2025

Drawing No: AA22SG08

Revision No: D

Scale: 1:100 @ A3




TITLE : PROPOSED FLOOR PLAN

Project Status: Planning


Site Location:

22 SEATON GARDENS, RUILSLIP,
HA4 0AX

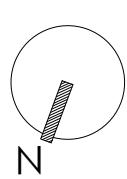


NOTE:


All Measurements to be checked on site
before any building work commences.
Discrepancy amendments should be made
and informed to relevant party. Location of
structural components to be confirmed by
Structural Engineer. All works carried out
according to Building Regulations. For
Planning Purposes only.
© Active Architecture.

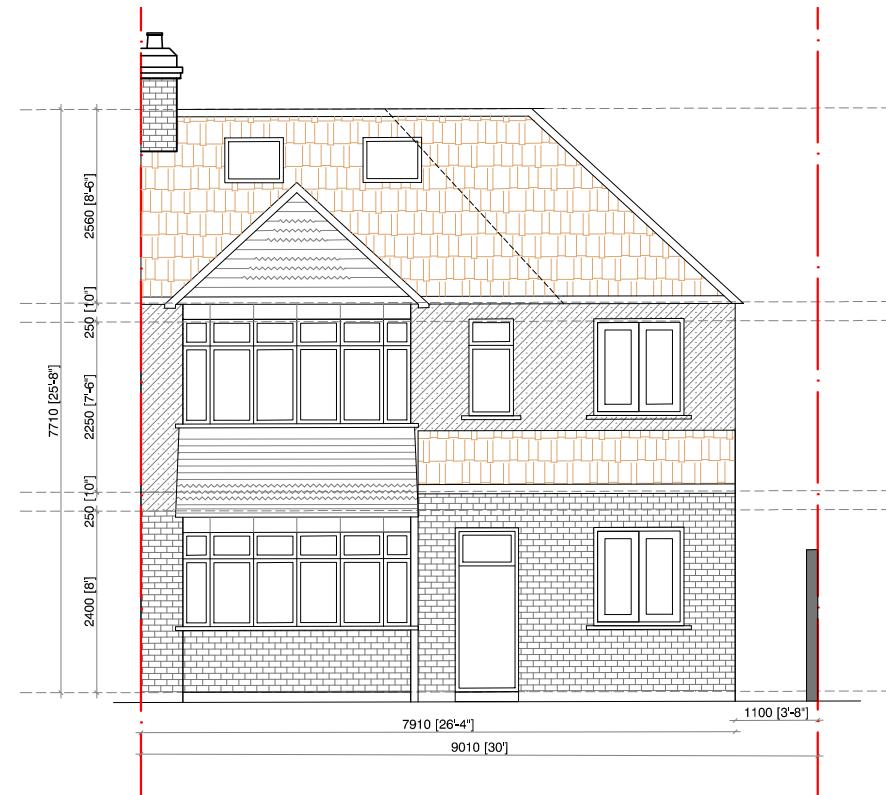


PROPOSED FRONT ELEVATION

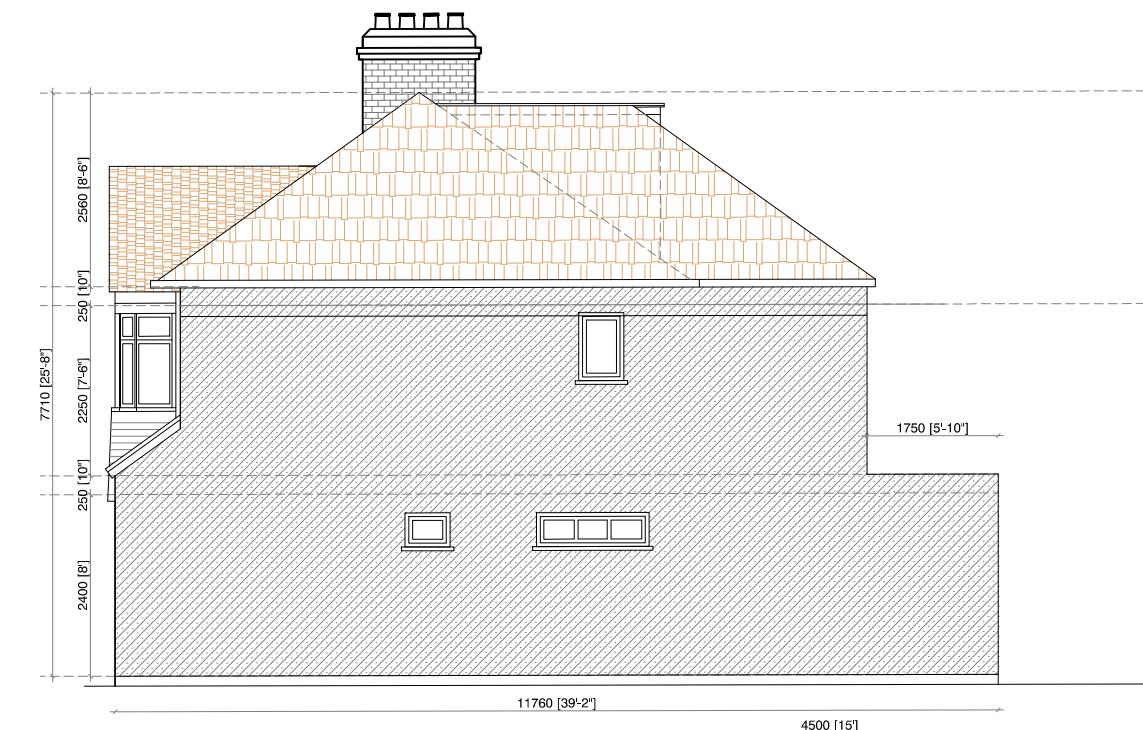

PROPOSED RIGHT SIDE ELEVATION

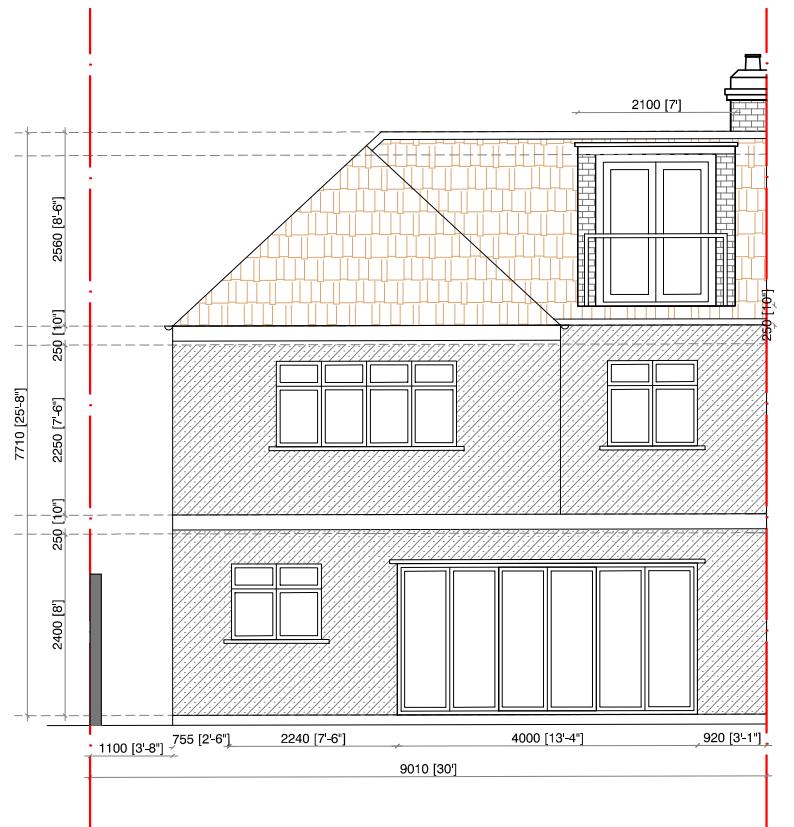

PROPOSED REAR ELEVATION

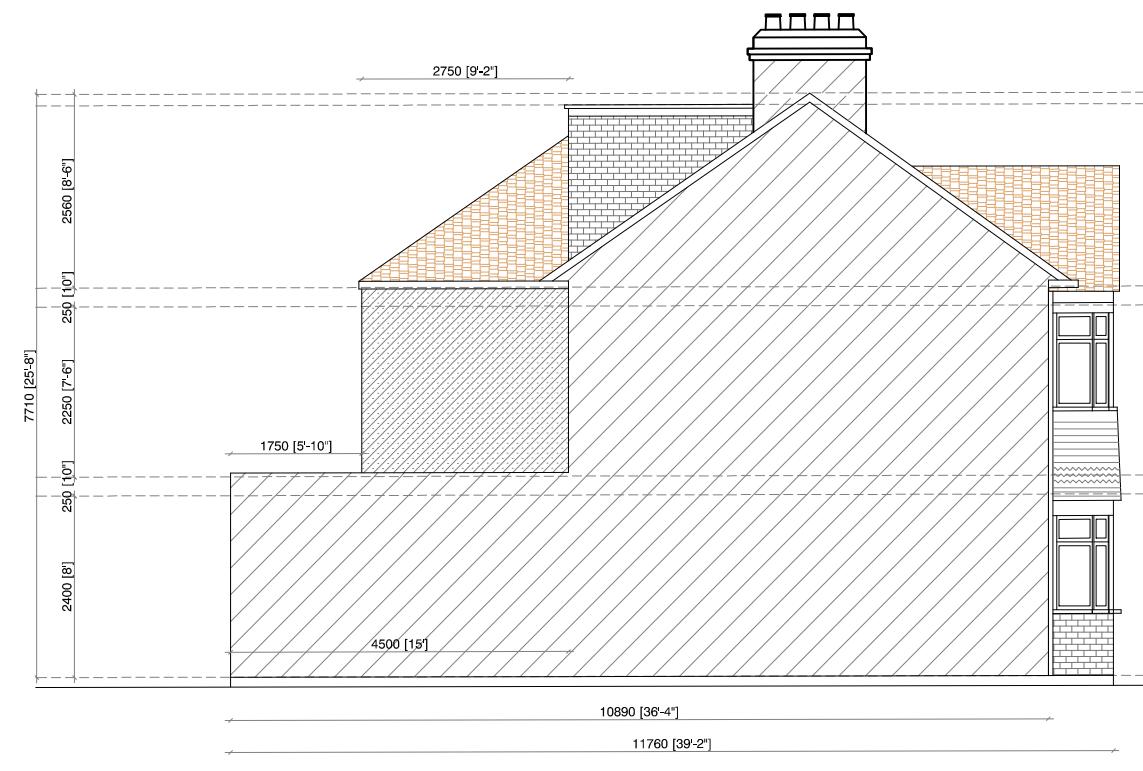


PROPOSED LEFT SIDE ELEVATION

PROJECT DESCRIPTION:

PART GROUND FLOOR & FIRST FLOOR SIDE AND REAR
EXTENSION TO INCORPORATE EXISTING GARAGE. LOFT
CONVERSION AND INTRODUCTION OF PORCH.

1:100

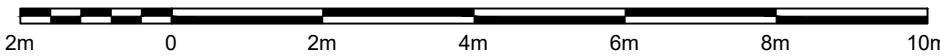

SCALE 1:100

Date: 29-04-2025

Drawing No: AA22SG09

Revision No: D

Scale: 1:100 @ A3



TITLE : PROPOSED ELEVATION




Project Status: Planning

Site Location:

22 SEATON GARDENS, RUILSLIP,
HA4 0AX

NOTE:

All Measurements to be checked on site
before any building work commences.
Discrepancy amendments should be made
and informed to relevant party. Location of
structural components to be confirmed by
Structural Engineer. All works carried out
according to Building Regulations. For
Planning Purposes only.
© Active Architecture.

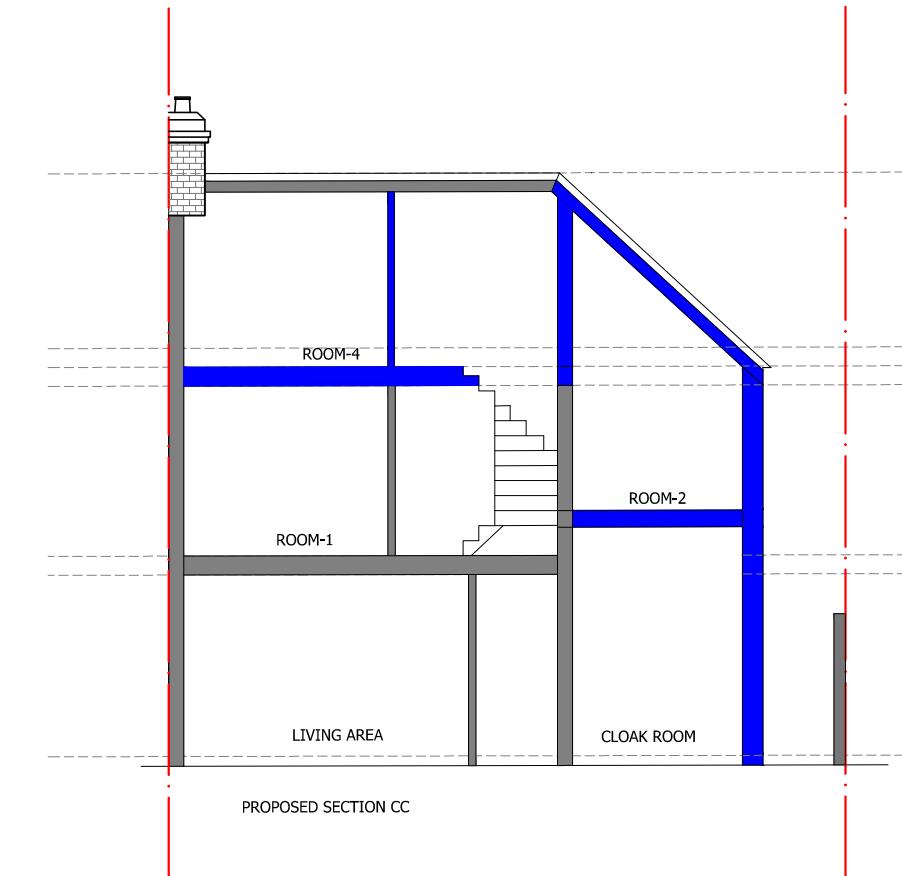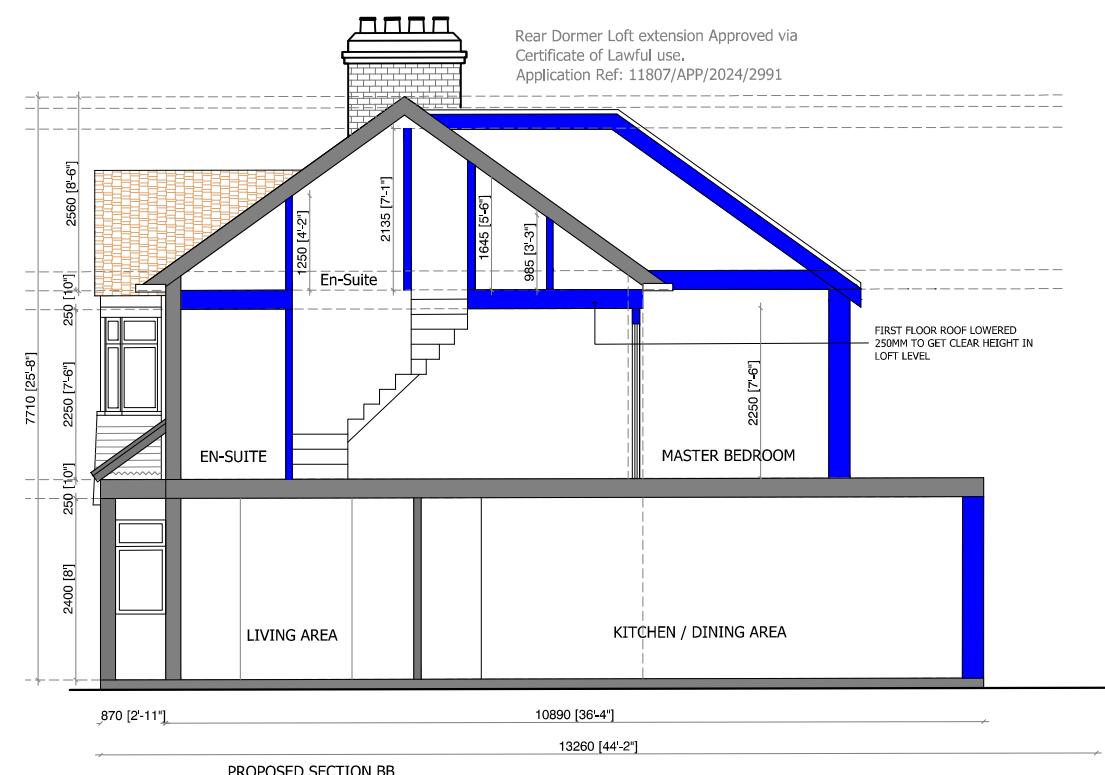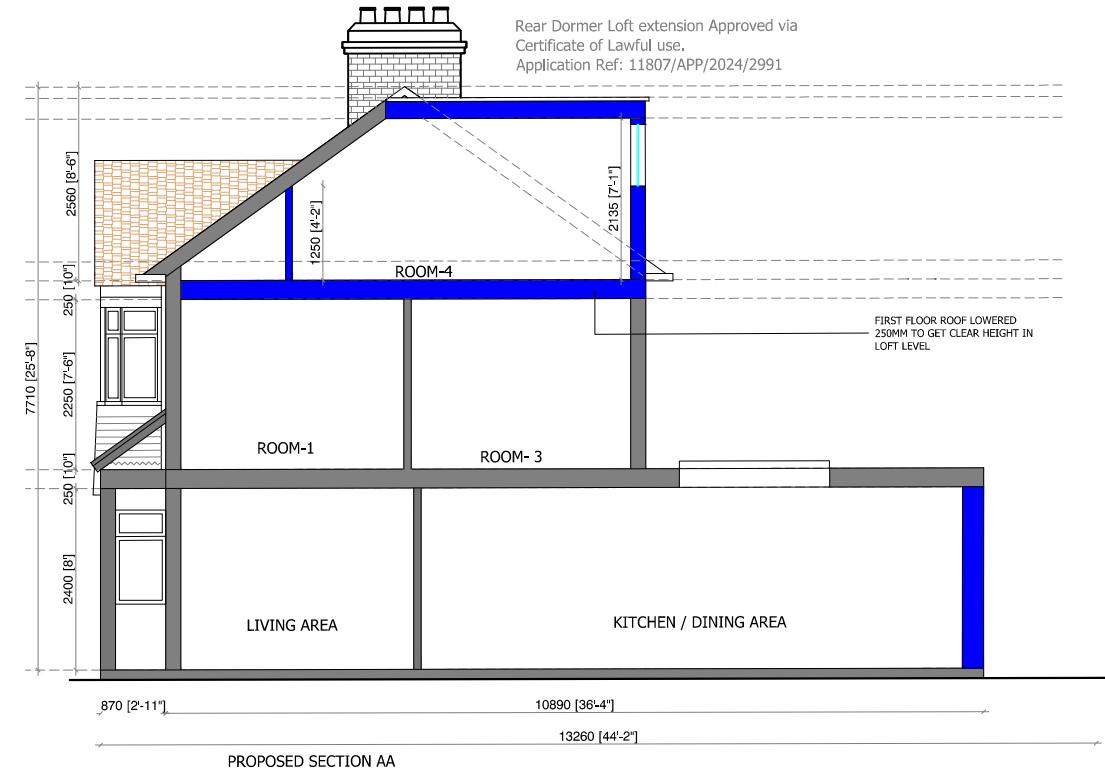

PROJECT DESCRIPTION:

PART GROUND FLOOR & FIRST FLOOR SIDE AND REAR EXTENSION TO INCORPORATE EXISTING GARAGE. LOFT CONVERSION AND INTRODUCTION OF PORCH.



SCALE 1:100

Date: 28-04-2025

Drawing No: AA22SG10

Revision No: C

Scale: 1:100 @ A3



TITLE : PROPOSED SECTIONS

Project Status: Planning

Site Location:

22 SEATON GARDENS, RUILSLIP,
HA4 0AX



NOTE:

All Measurements to be checked on site before any building work commences. Discrepancy amendments should be made and informed to relevant party. Location of structural components to be confirmed by Structural Engineer. All works carried out according to Building Regulations. For Planning Purposes only. © Active Architecture.