

EXISTING SITE PLAN

PROJECT DESCRIPTION:

PART GROUND FLOOR & FIRST FLOOR SIDE AND REAR  
EXTENSION TO INCORPORATE EXISTING GARAGE. LOFT  
CONVERSION AND INTRODUCTION OF PORCH.



SCALE 1:200

Date: 02-01-2025

Drawing No: AA22SG02

Revision No: -

Scale: 1:200 @ A3




TITLE : EXISTING SITE PLAN

Project Status: Planning


Site Location:

22 SEATON GARDENS, RUILSLIP,  
HA4 0AX

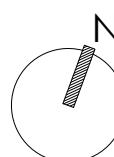

NOTE:


All Measurements to be checked on site  
before any building work commences.  
Discrepancy amendments should be made  
and informed to relevant party. Location of  
structural components to be confirmed by  
Structural Engineer. All works carried out  
according to Building Regulations. For  
Planning Purposes only.  
© Active Architecture.

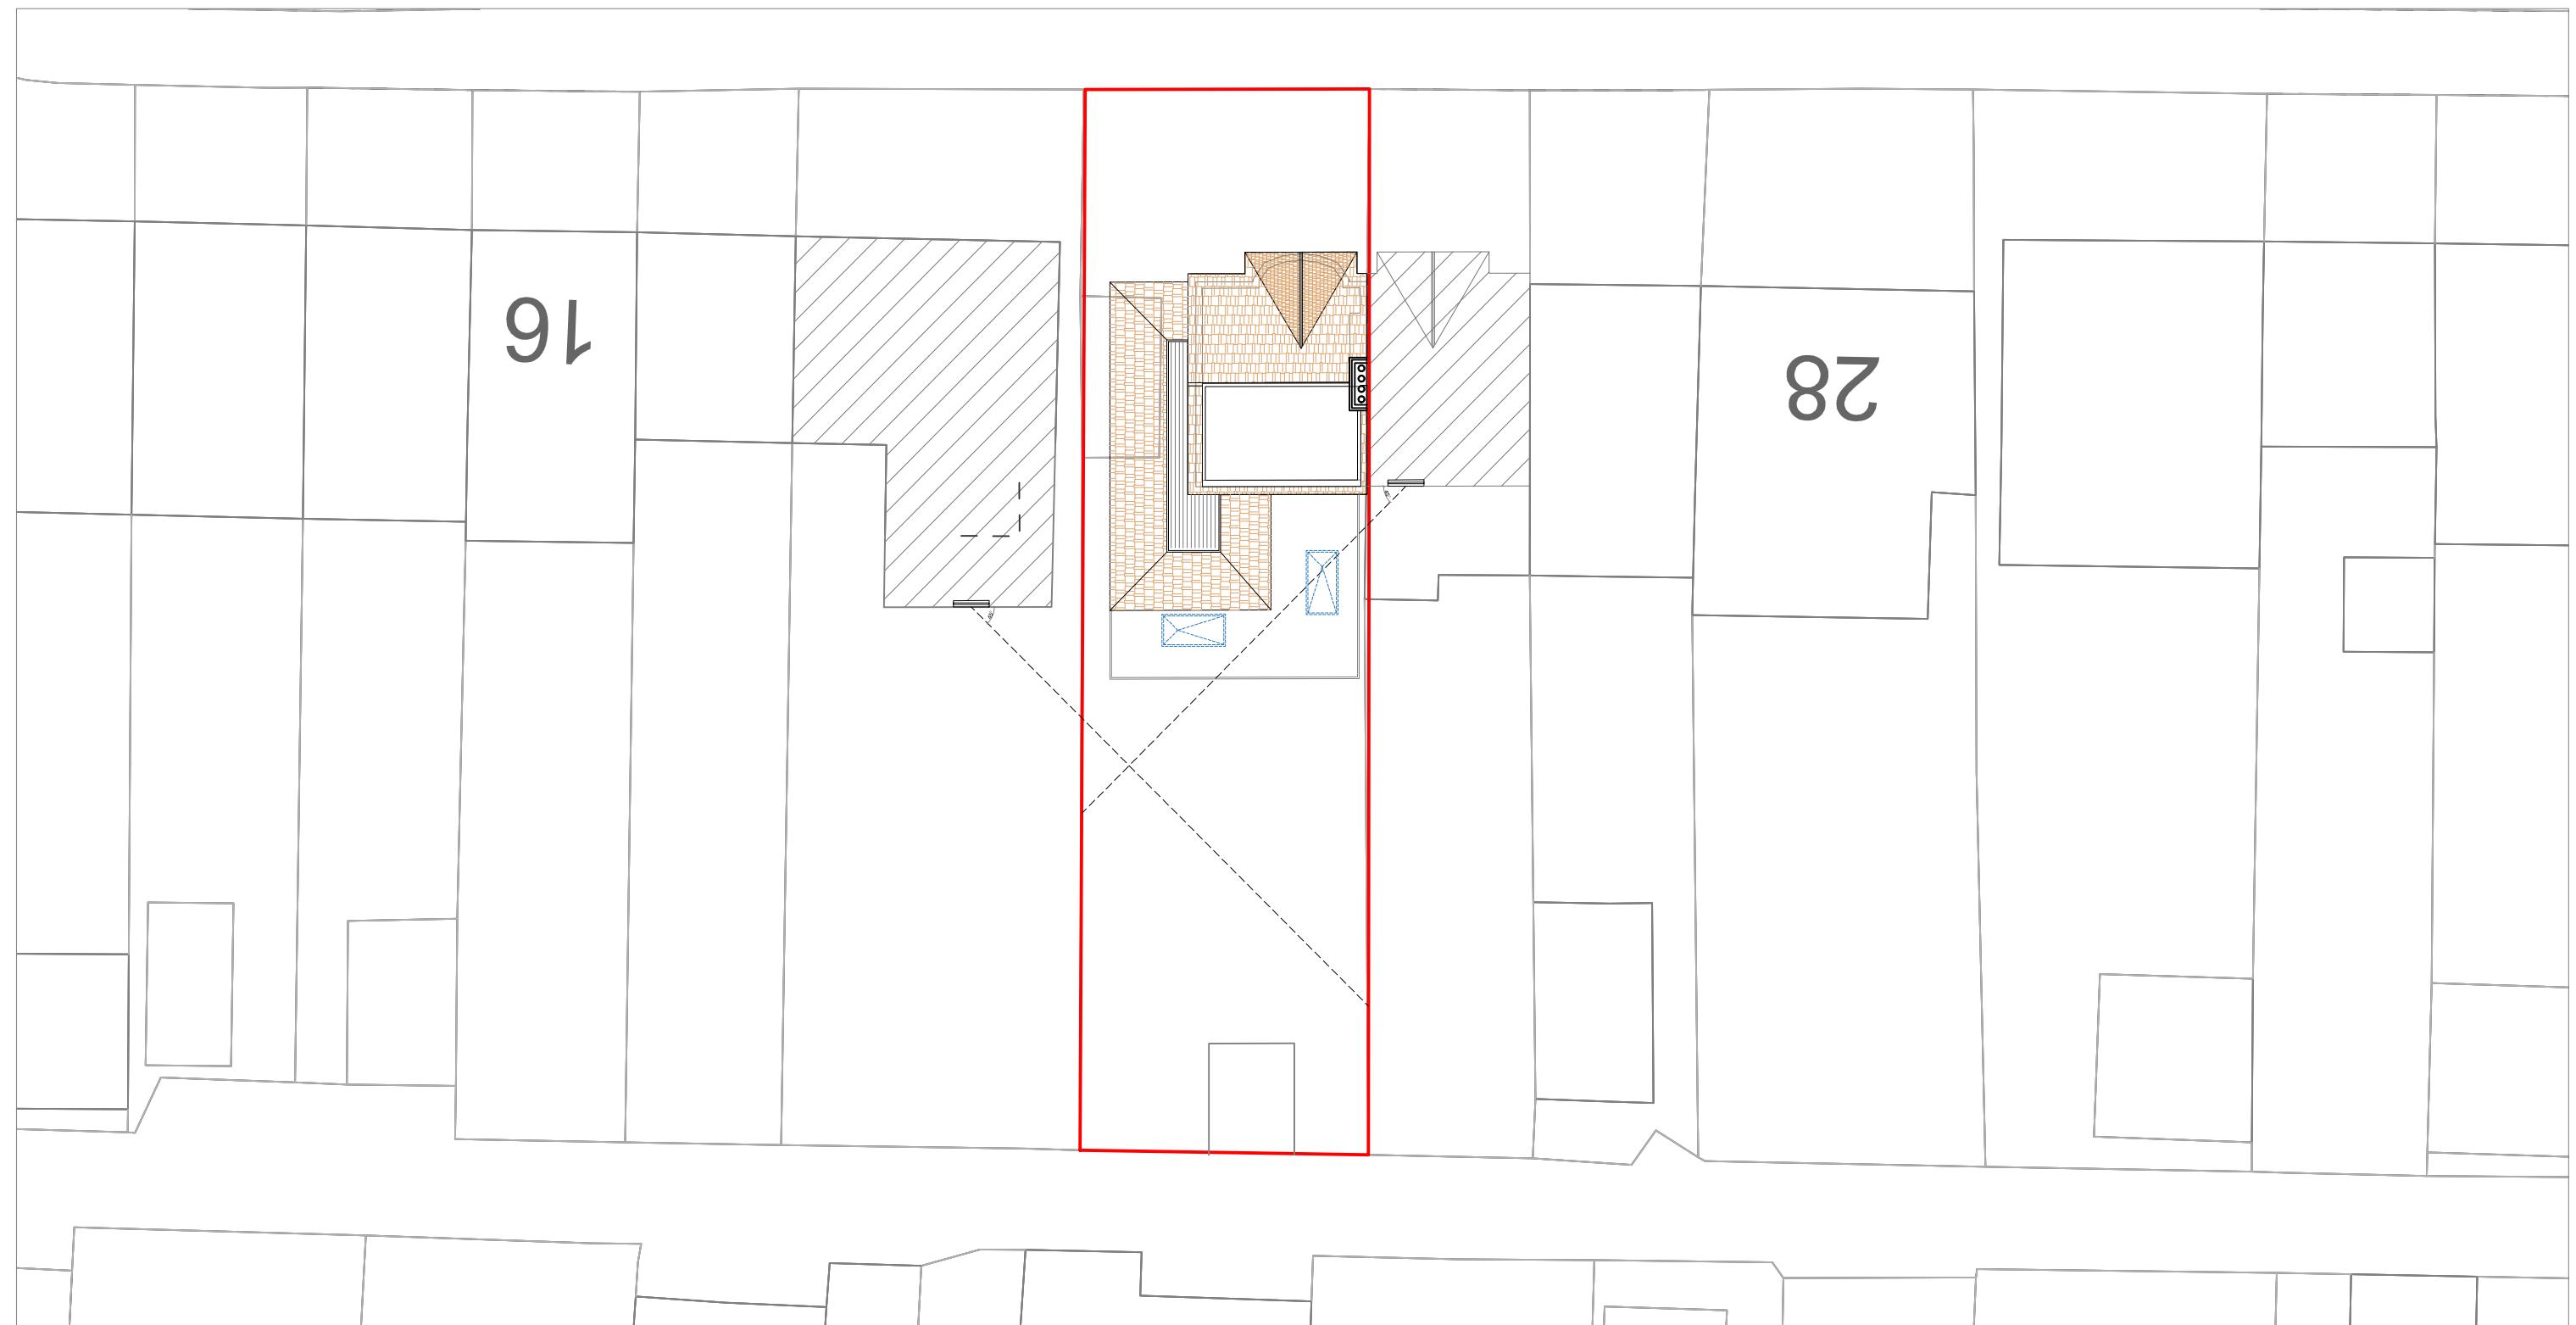

PROPOSED SITE PLAN

PROJECT DESCRIPTION:

PART GROUND FLOOR & FIRST FLOOR SIDE AND REAR  
EXTENSION TO INCORPORATE EXISTING GARAGE. LOFT  
CONVERSION AND INTRODUCTION OF PORCH.

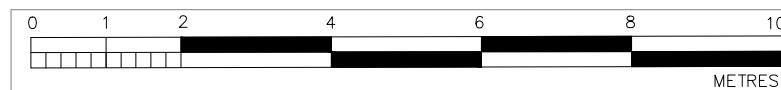

SCALE 1:100

Date: 02-01-2025

Drawing No: AA22SG03

Revision No: -

Scale: 1:200 @ A3




TITLE : PROPOSED SITE PLAN

Project Status: Planning




Site Location:

22 SEATON GARDENS, RUILSLIP,  
HA4 0AX

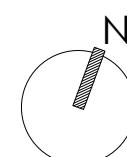


NOTE:

All Measurements to be checked on site  
before any building work commences.  
Discrepancy amendments should be made  
and informed to relevant party. Location of  
structural components to be confirmed by  
Structural Engineer. All works carried out  
according to Building Regulations. For  
Planning Purposes only.  
© Active Architecture.

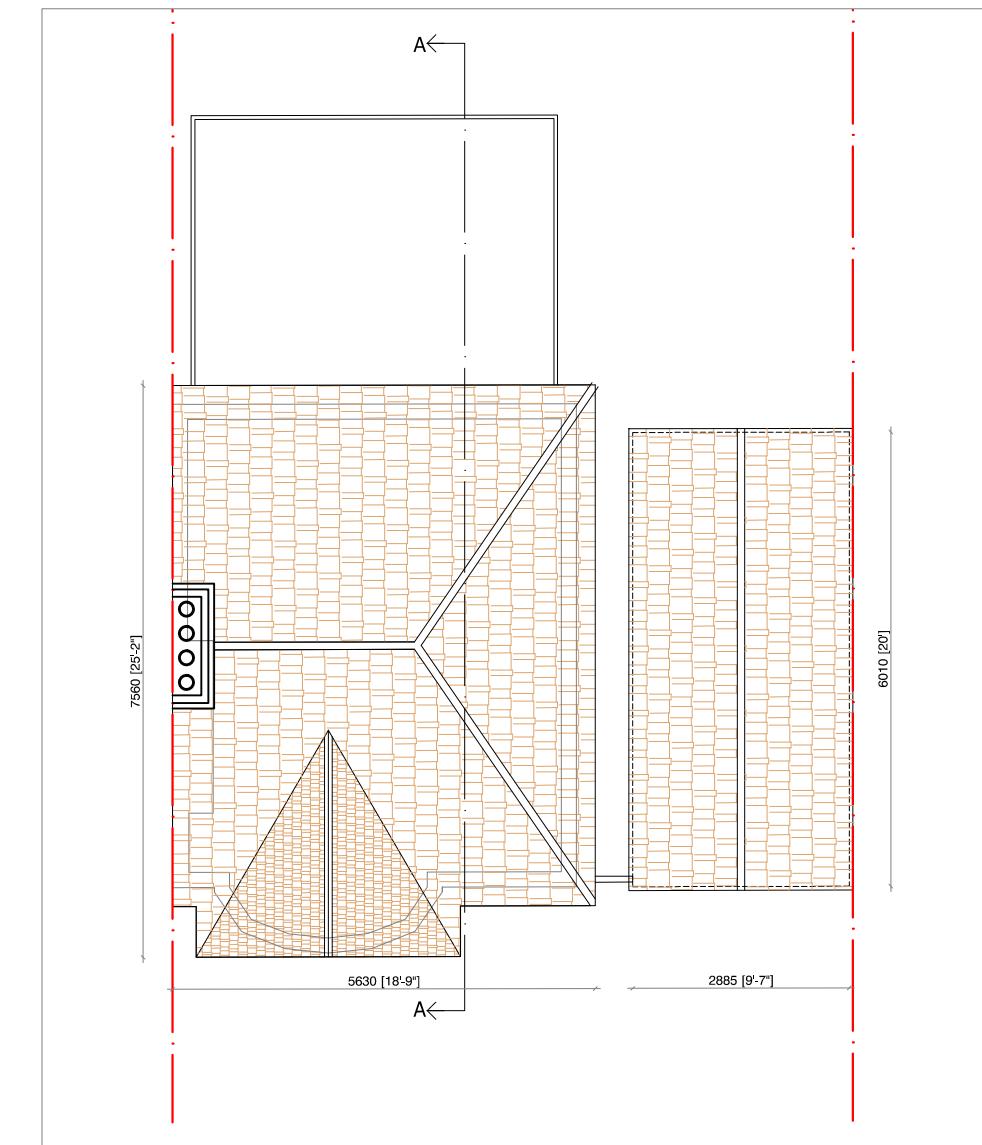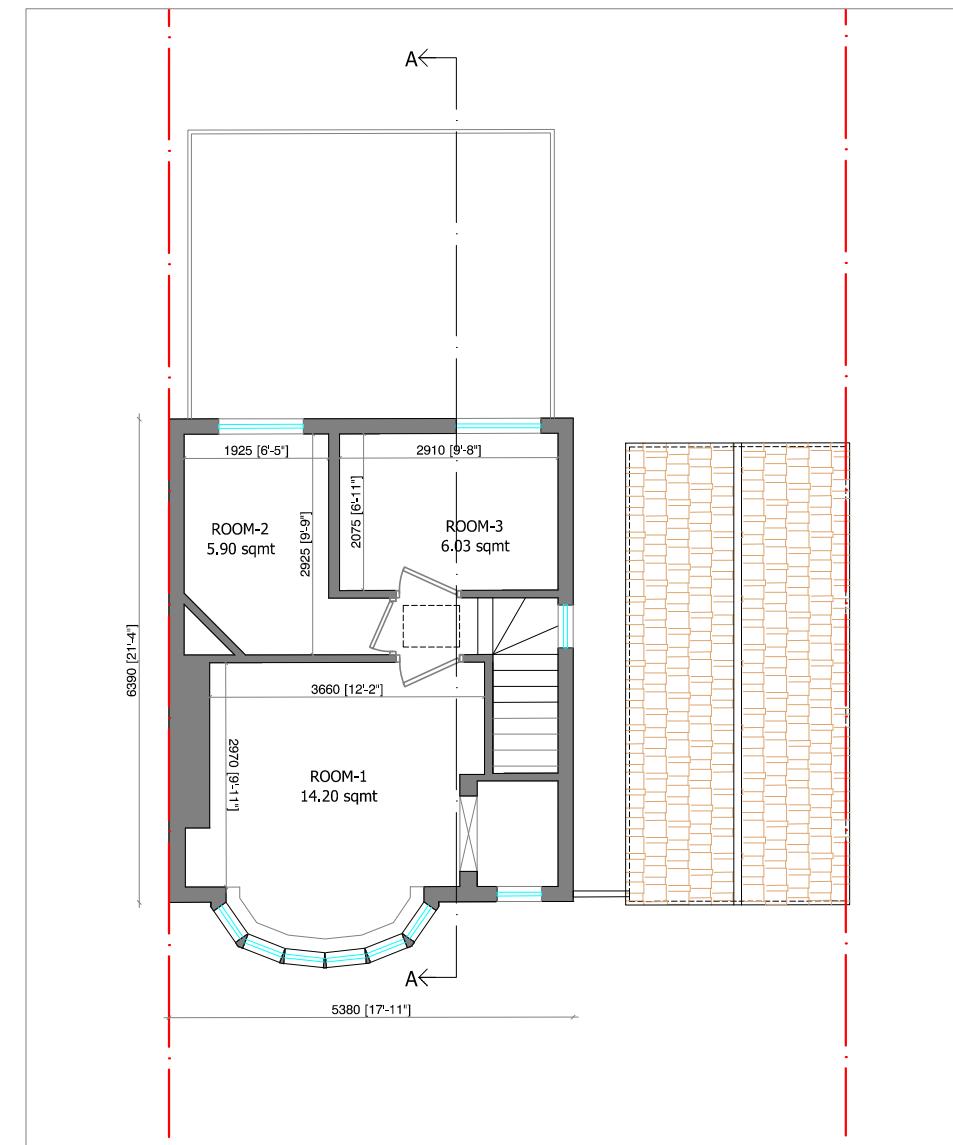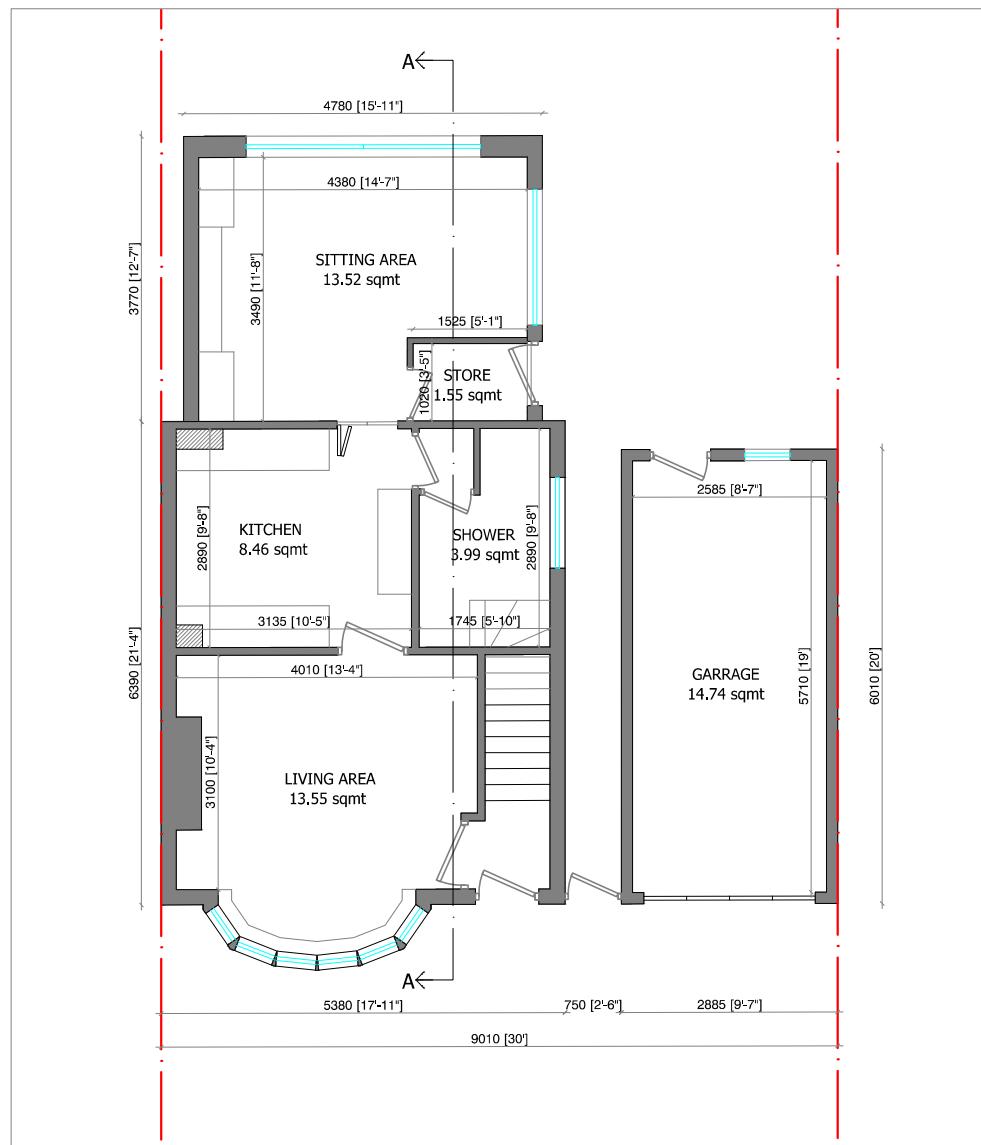

PROJECT DESCRIPTION:

PART GROUND FLOOR & FIRST FLOOR SIDE AND REAR  
EXTENSION TO INCORPORATE EXISTING GARAGE. LOFT  
CONVERSION AND INTRODUCTION OF PORCH.

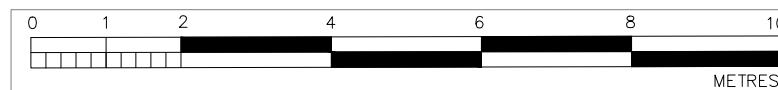

SCALE 1:100

Date: 02-01-2025

Drawing No: AA22SG04

Revision No: -

Scale: 1:100 @ A3



TITLE : EXISTING FLOOR PLAN

Project Status: Planning

Site Location:

22 SEATON GARDENS, RUILSLIP,  
HA4 0AX



NOTE:


All Measurements to be checked on site  
before any building work commences.  
Discrepancy amendments should be made  
and informed to relevant party. Location of  
structural components to be confirmed by  
Structural Engineer. All works carried out  
according to Building Regulations. For  
Planning Purposes only.  
© Active Architecture.



EXISTING FRONT ELEVATION




EXISTING RIGHT SIDE ELEVATION

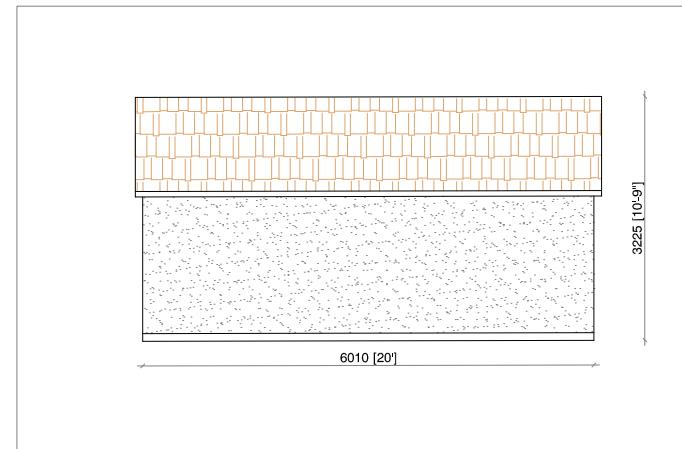

GARAGE SIDE ELEVATION




EXISTING REAR ELEVATION

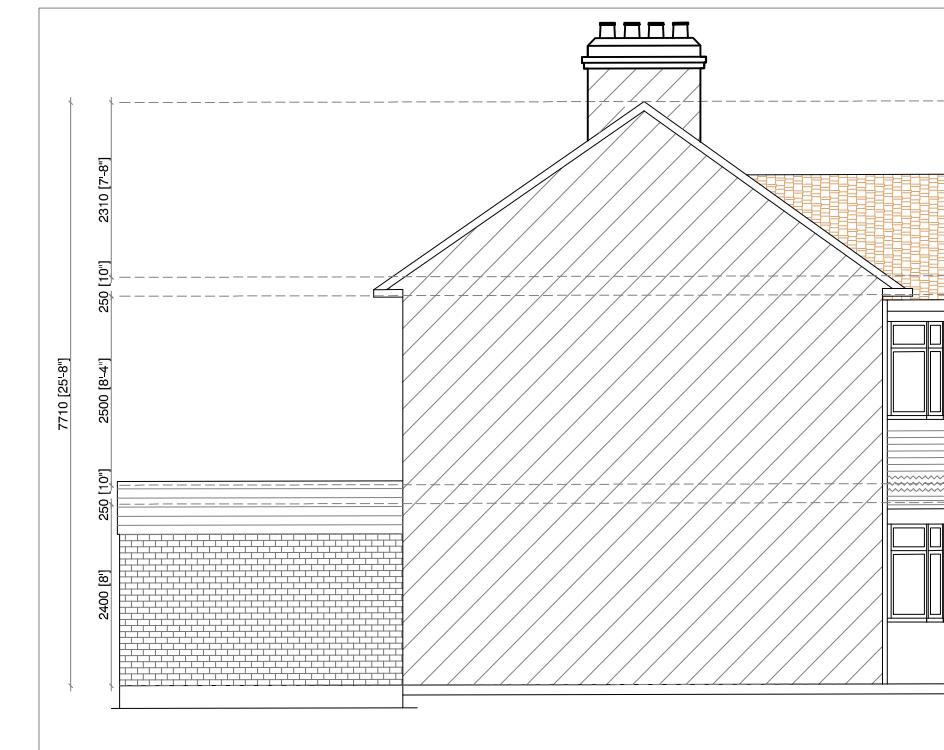

EXISTING LEFT SIDE ELEVATION

PROJECT DESCRIPTION:

PART GROUND FLOOR & FIRST FLOOR SIDE AND REAR  
EXTENSION TO INCORPORATE EXISTING GARAGE. LOFT  
CONVERSION AND INTRODUCTION OF PORCH.

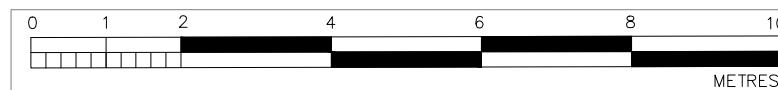

SCALE 1:100

Date: 02-01-2025

Drawing No: AA22SG05

Revision No: -

Scale: 1:100 @ A3



TITLE : EXISTING ELEVATION


Project Status: Planning

Site Location:

22 SEATON GARDENS, RUISLIP,  
HA4 0AX

NOTE:


All Measurements to be checked on site  
before any building work commences.  
Discrepancy amendments should be made  
and informed to relevant party. Location of  
structural components to be confirmed by  
Structural Engineer. All works carried out  
according to Building Regulations. For  
Planning Purposes only.  
© Active Architecture.

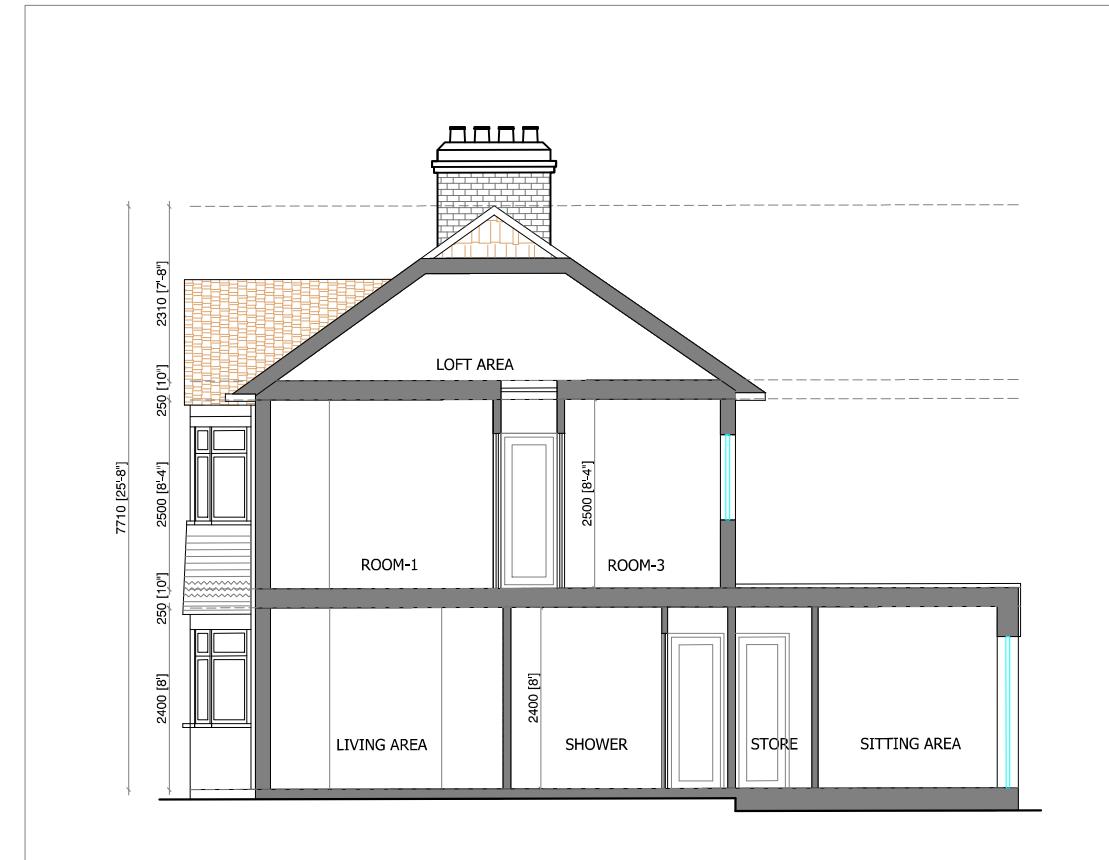

EXISTING SECTION-AA

PROJECT DESCRIPTION:

PART GROUND FLOOR & FIRST FLOOR SIDE AND REAR  
EXTENSION TO INCORPORATE EXISTING GARAGE. LOFT  
CONVERSION AND INTRODUCTION OF PORCH.

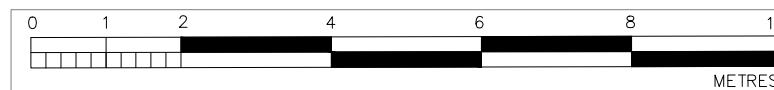

SCALE 1:100

Date: 02-01-2025

Drawing No: AA22SG06

Revision No: -

Scale: 1:100 @ A3



TITLE : EXISTING SECTION-AA



Project Status: Planning

Site Location:


22 SEATON GARDENS, RUILSLIP,  
HA4 0AX

NOTE:


All Measurements to be checked on site  
before any building work commences.  
Discrepancy amendments should be made  
and informed to relevant party. Location of  
structural components to be confirmed by  
Structural Engineer. All works carried out  
according to Building Regulations. For  
Planning Purposes only.  
© Active Architecture.

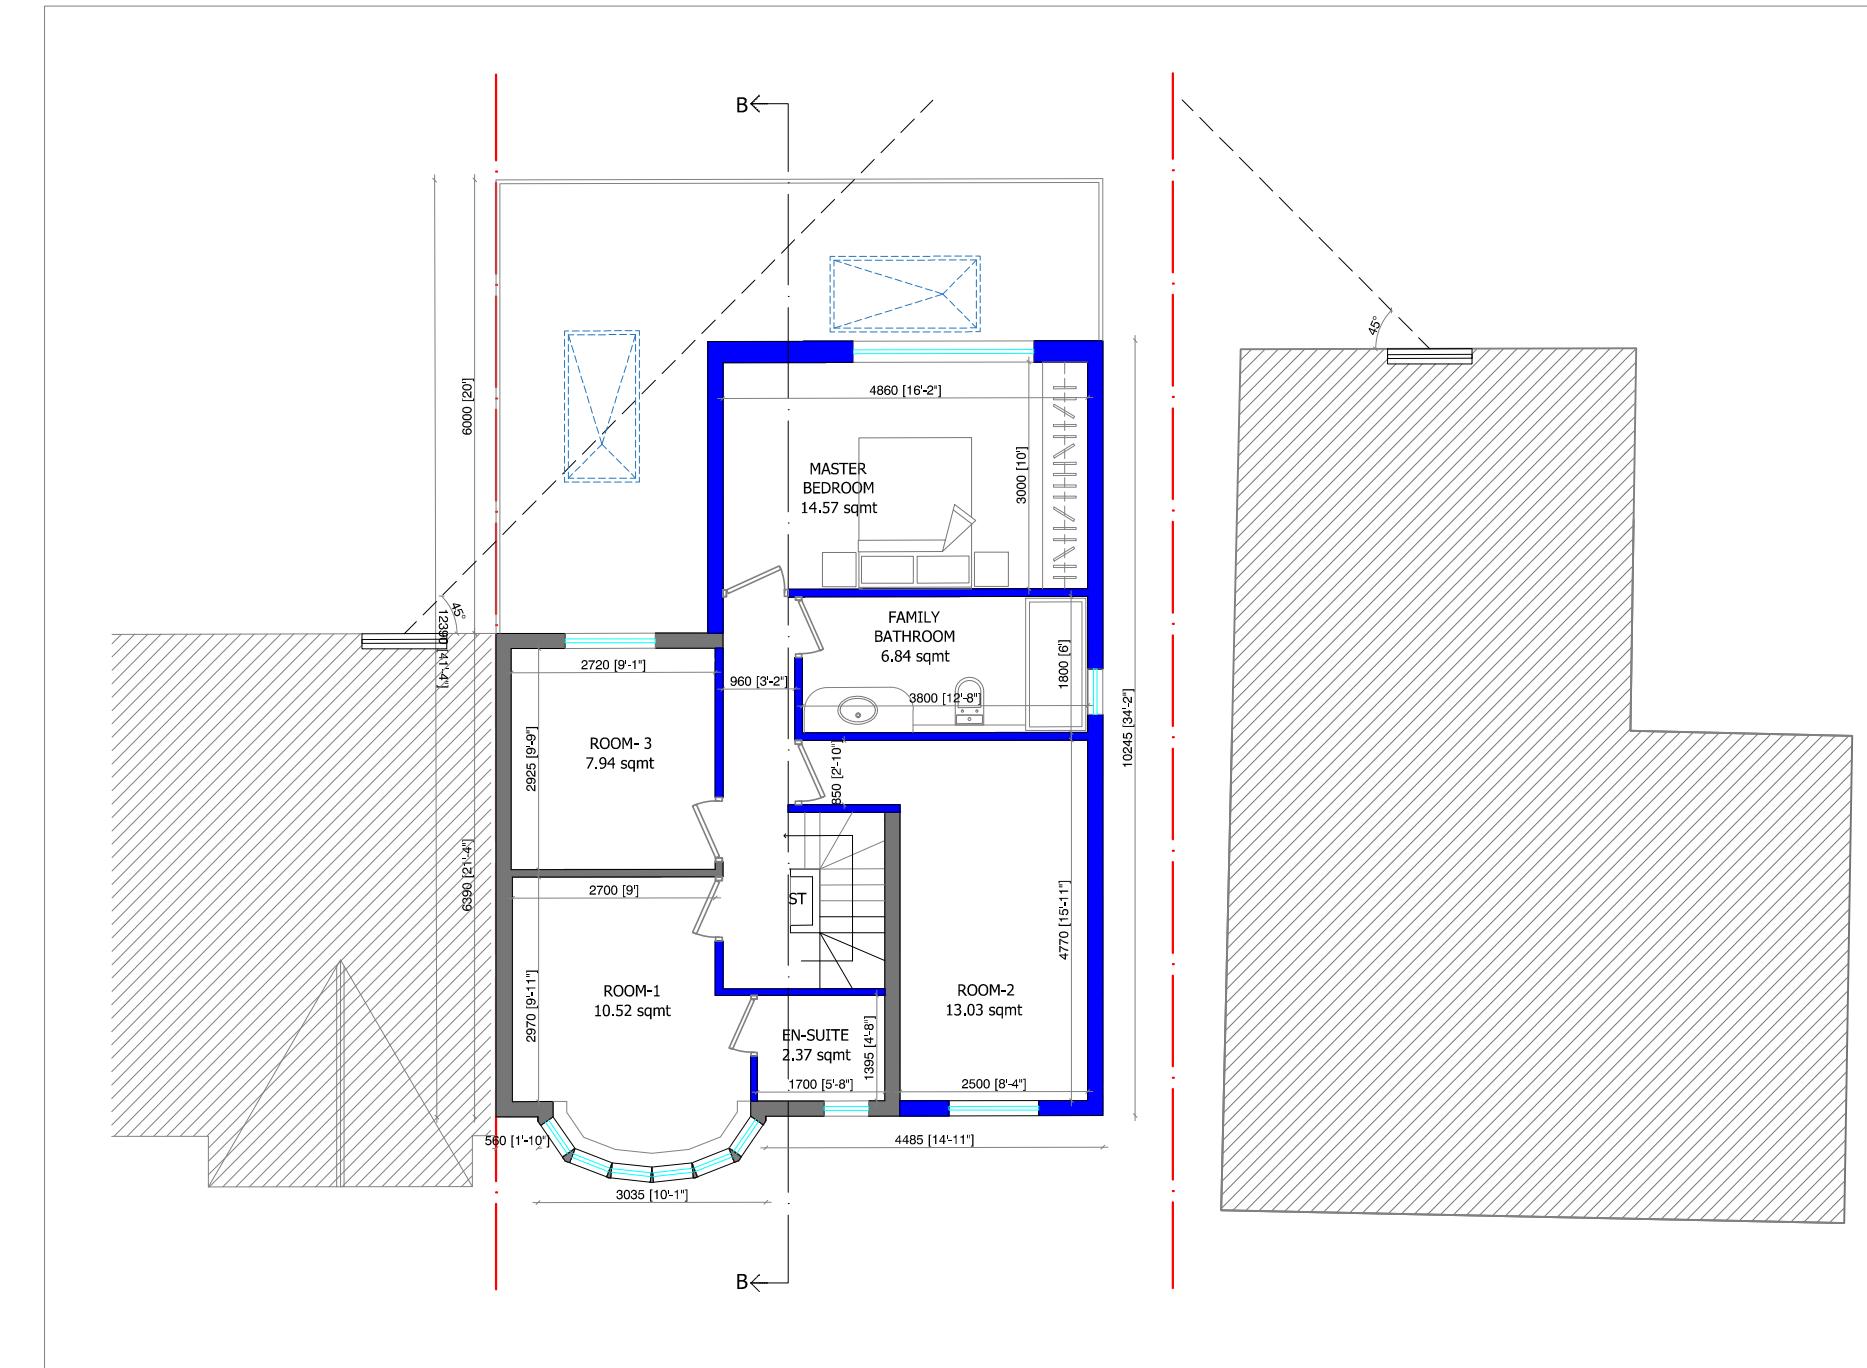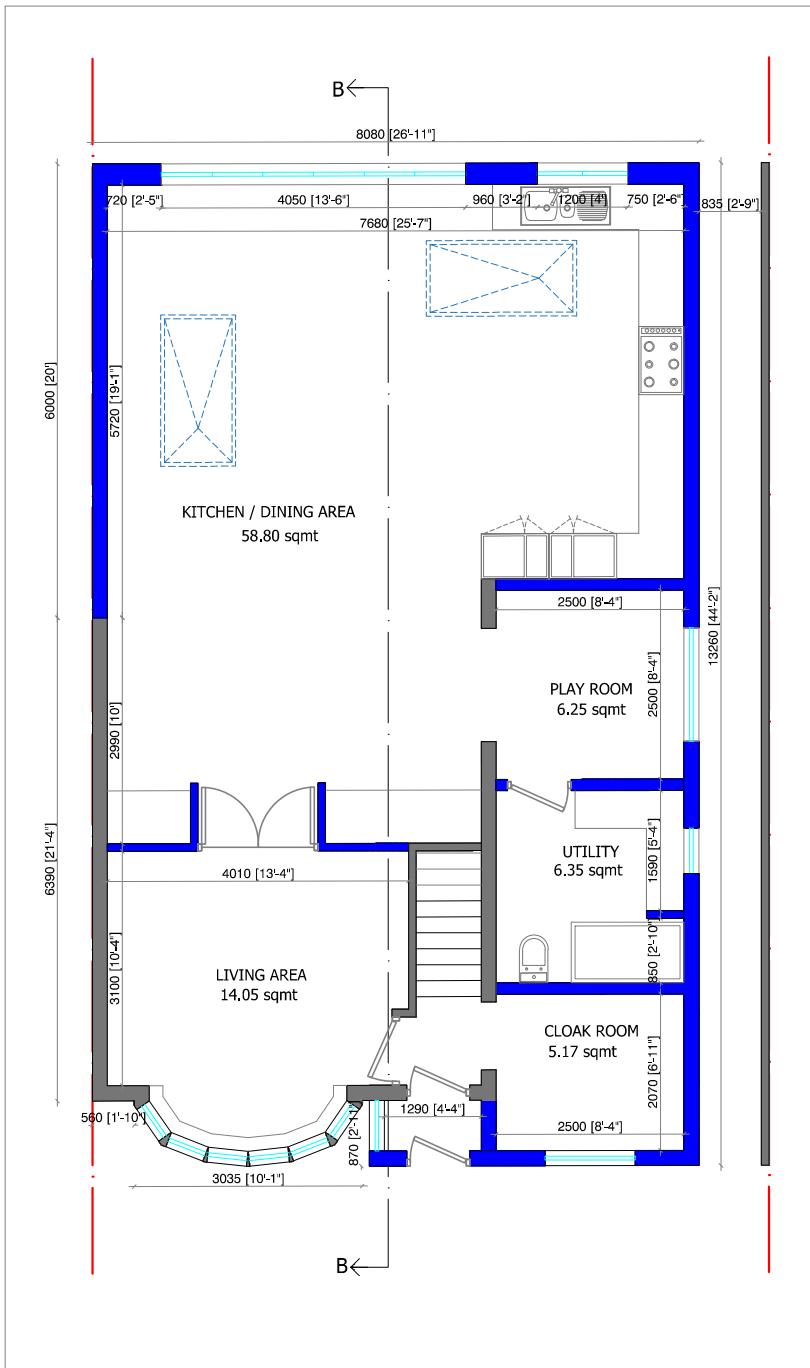

**PROJECT DESCRIPTION:**  
**PART GROUND FLOOR & FIRST FLOOR SIDE AND REAR  
 EXTENSION TO INCORPORATE EXISTING GARAGE. LOFT  
 CONVERSION AND INTRODUCTION OF PORCH.**

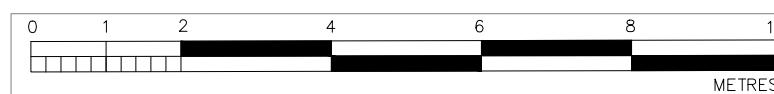


SCALE 1:100

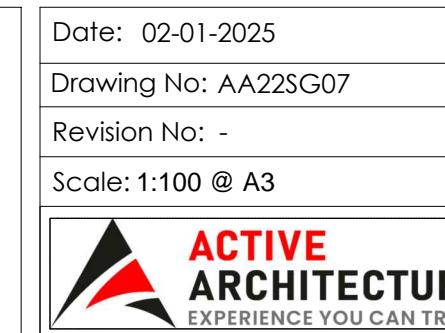


| TITLE : PROPOSED FLOOR PLAN |   |
|-----------------------------|---|
| Project Status:             | Planning                                |
| Site Location:              | 22 SEATON GARDENS, RUILSLIP,<br>HA4 0AX |
|                             |   |



**NOTE:**  
 All Measurements to be checked on site  
 before any building work commences.  
 Discrepancy amendments should be made  
 and informed to relevant party. Location of  
 structural components to be confirmed by  
 Structural Engineer. All works carried out  
 according to Building Regulations. For  
 Planning Purposes only.  
 © Active Architecture.

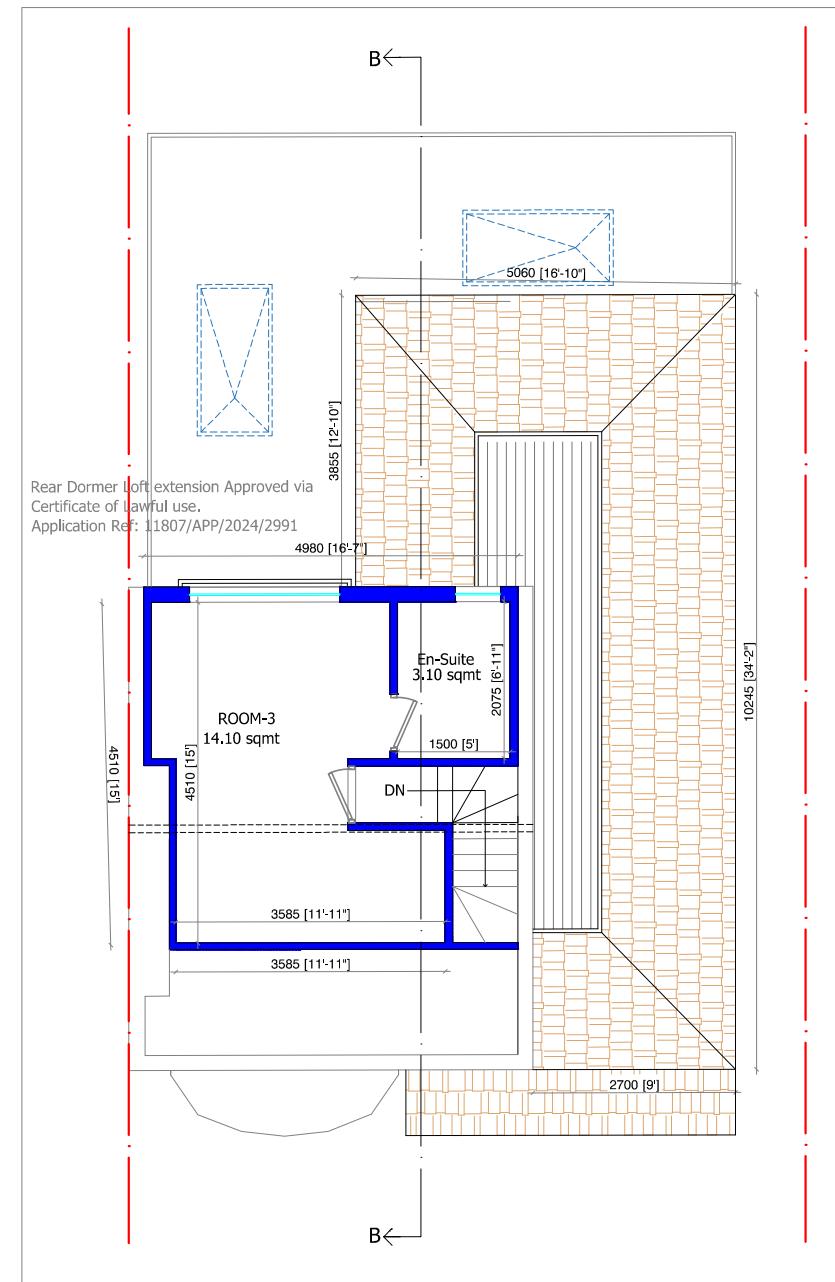


PROPOSED LOFT FLOOR PLAN

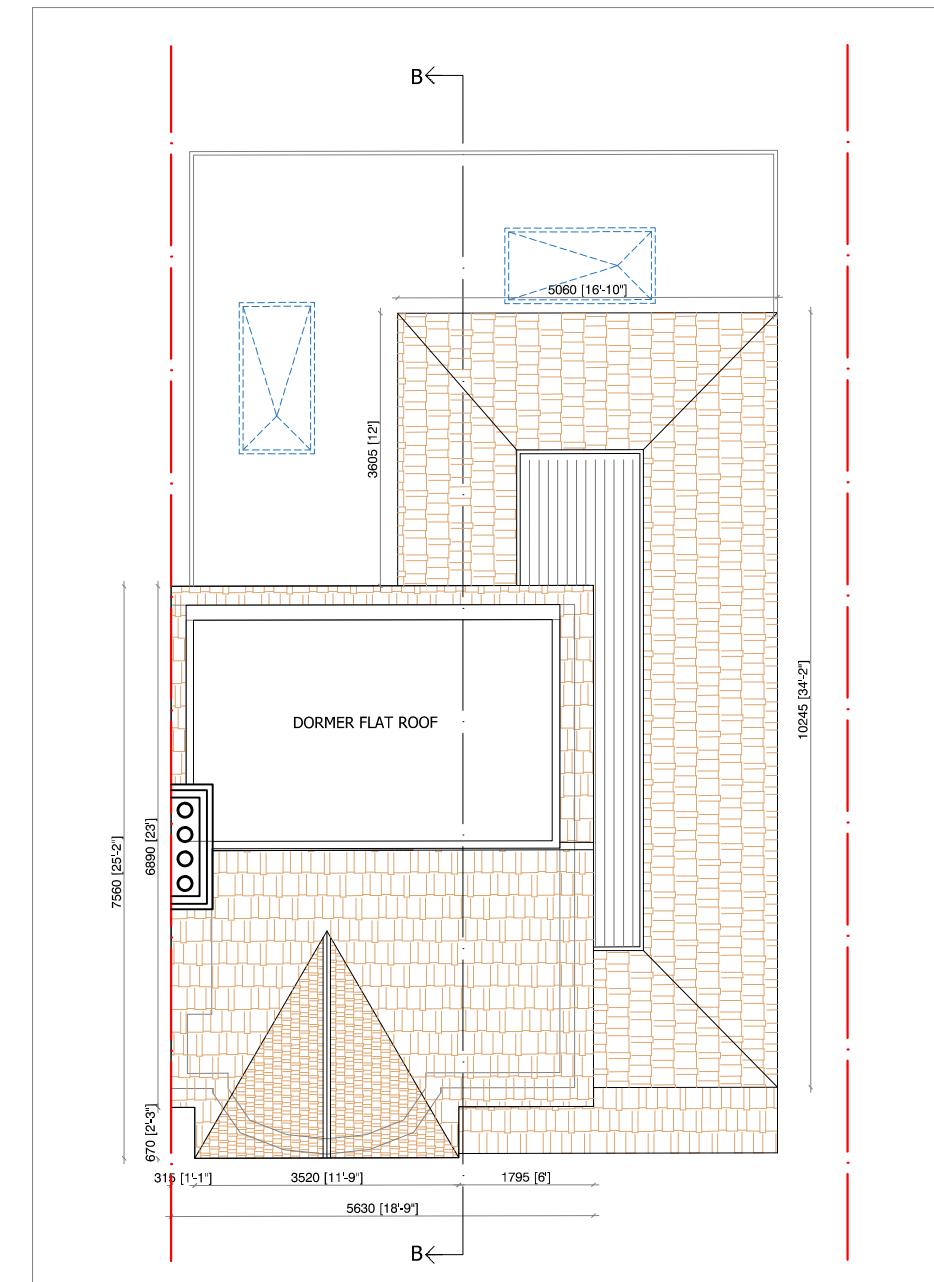

PROPOSED ROOF PLAN

PROJECT DESCRIPTION:

PART GROUND FLOOR & FIRST FLOOR SIDE AND REAR  
EXTENSION TO INCORPORATE EXISTING GARAGE. LOFT  
CONVERSION AND INTRODUCTION OF PORCH.

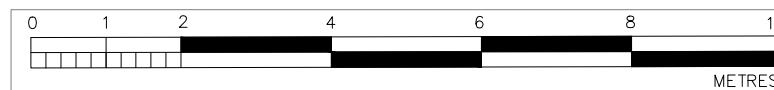

SCALE 1:100

Date: 02-01-2025

Drawing No: AA22SG08

Revision No: -

Scale: 1:100 @ A3



TITLE : PROPOSED FLOOR PLAN

Project Status: Planning

Site Location:

22 SEATON GARDENS, RUILSLIP,  
HA4 0AX




NOTE:


All Measurements to be checked on site before any building work commences. Discrepancy amendments should be made and informed to relevant party. Location of structural components to be confirmed by Structural Engineer. All works carried out according to Building Regulations. For Planning Purposes only. © Active Architecture.




PROPOSED FRONT ELEVATION

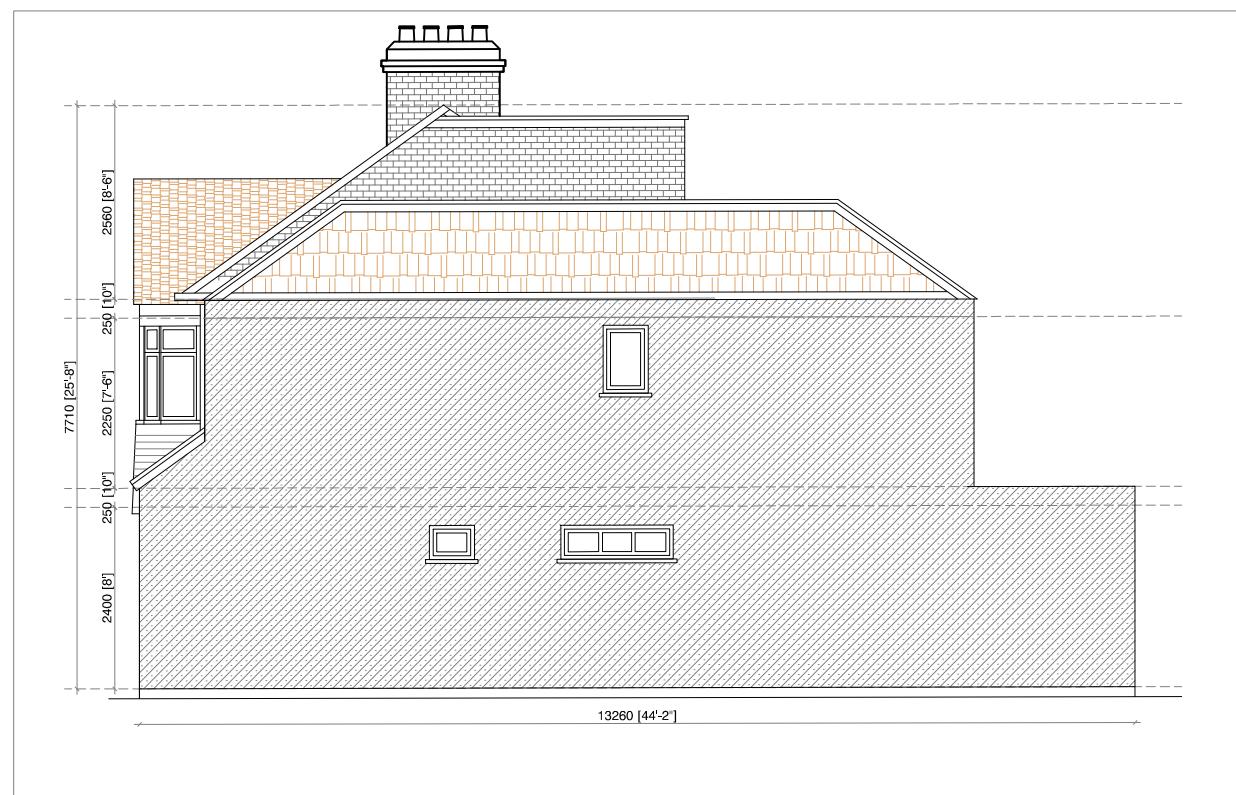

PROPOSED RIGHT SIDE ELEVATION

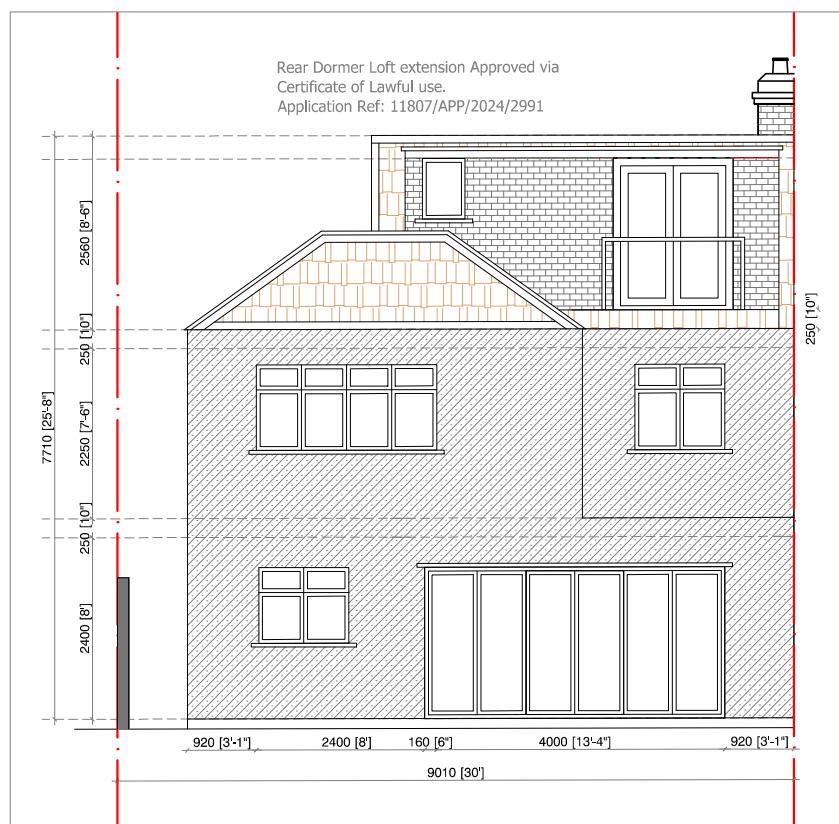


PROPOSED REAR ELEVATION

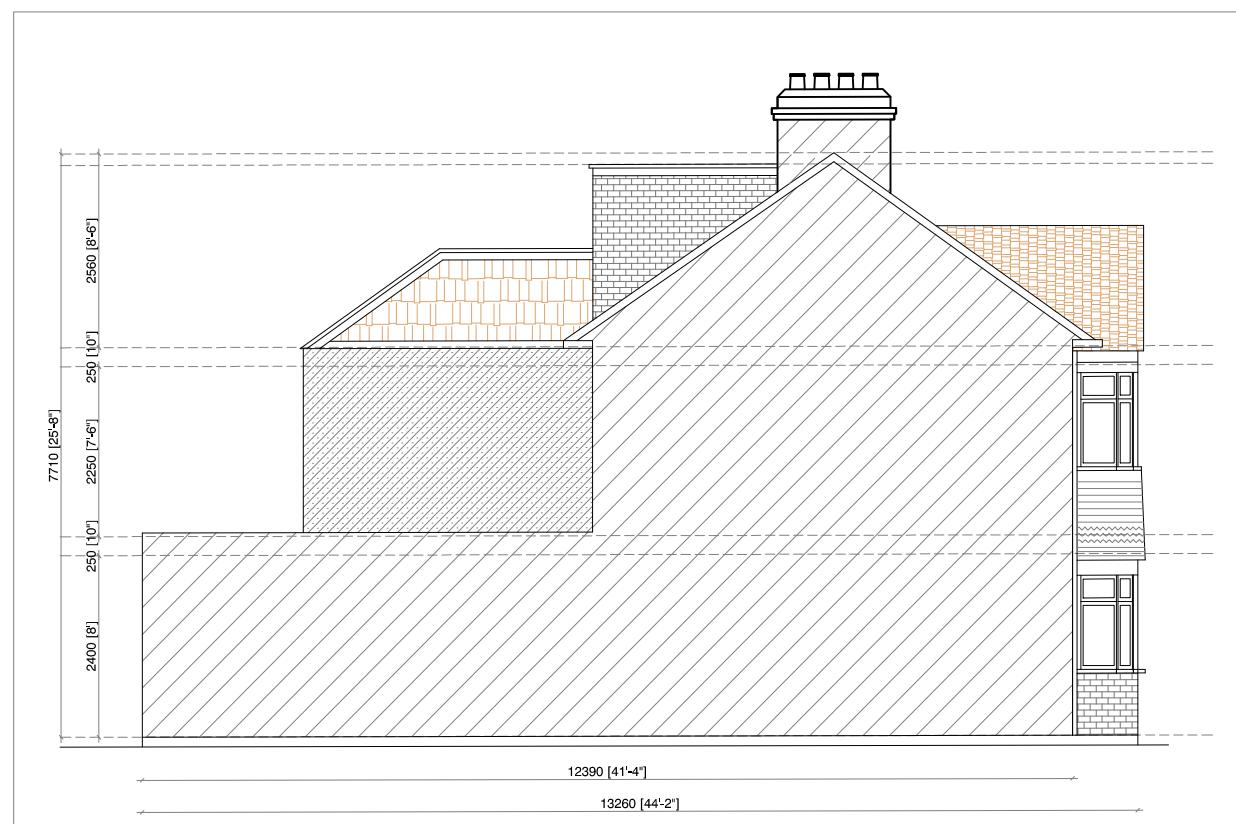

PROPOSED LEFT SIDE ELEVATION

PROJECT DESCRIPTION:

PART GROUND FLOOR & FIRST FLOOR SIDE AND REAR  
EXTENSION TO INCORPORATE EXISTING GARAGE. LOFT  
CONVERSION AND INTRODUCTION OF PORCH.

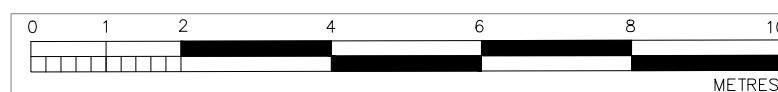

SCALE 1:100

Date: 02-01-2025

Drawing No: AA22SG09

Revision No: -

Scale: 1:100 @ A3



TITLE : PROPOSED ELEVATION


Project Status: Planning

Site Location:

22 SEATON GARDENS, RUISLIP,  
HA4 0AX


NOTE:

All Measurements to be checked on site before any building work commences. Discrepancy amendments should be made and informed to relevant party. Location of structural components to be confirmed by Structural Engineer. All works carried out according to Building Regulations. For Planning Purposes only. © Active Architecture.

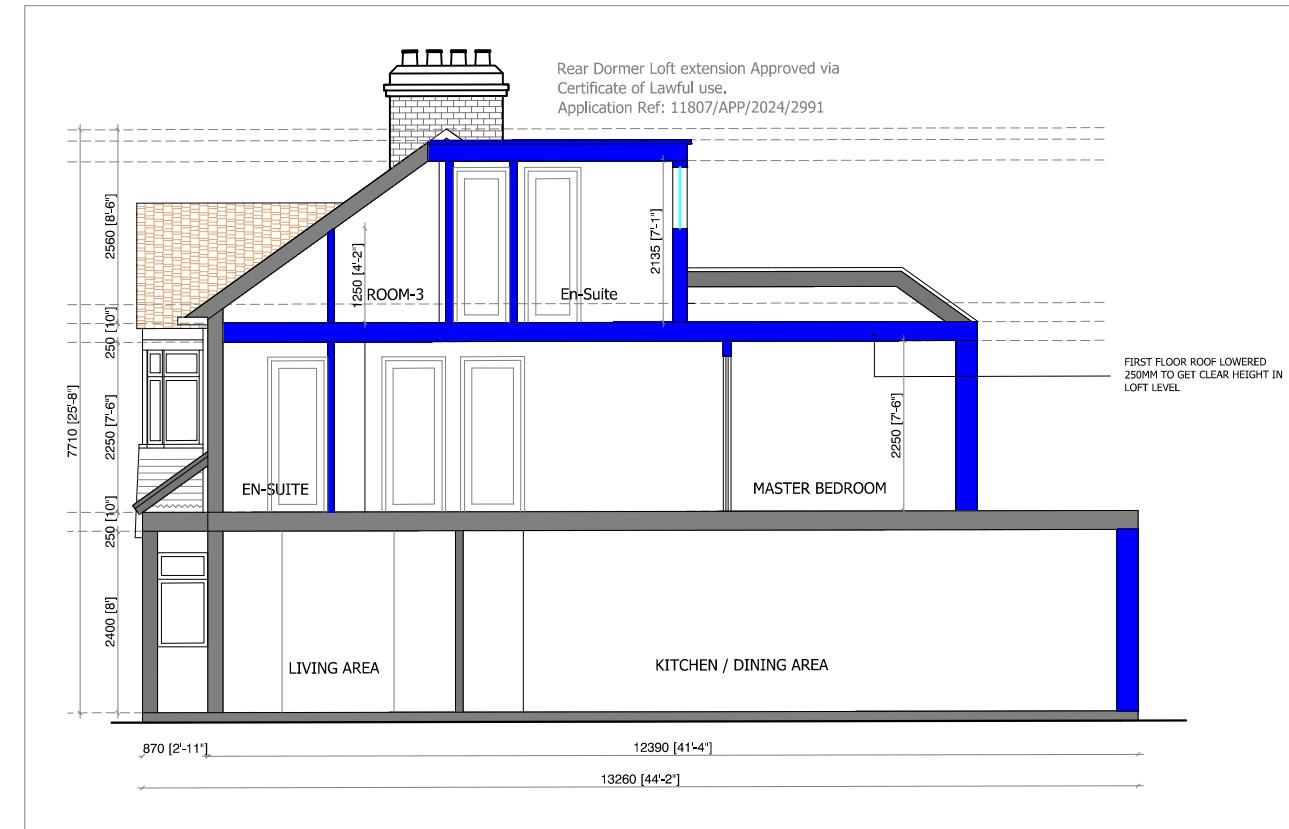

PROJECT DESCRIPTION:

PART GROUND FLOOR & FIRST FLOOR SIDE AND REAR  
EXTENSION TO INCORPORATE EXISTING GARAGE. LOFT  
CONVERSION AND INTRODUCTION OF PORCH.

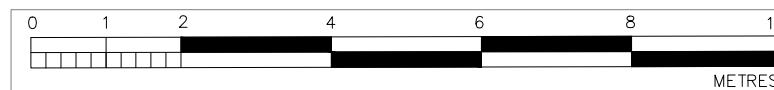

SCALE 1:100

Date: 02-01-2025

Drawing No: AA22SG10

Revision No: -

Scale: 1:100 @ A3




TITLE : PROPOSED SECTION-BB

Project Status: Planning

Site Location:

22 SEATON GARDENS, RUILSLIP,  
HA4 0AX

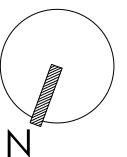

NOTE:

All Measurements to be checked on site  
before any building work commences.  
Discrepancy amendments should be made  
and informed to relevant party. Location of  
structural components to be confirmed by  
Structural Engineer. All works carried out  
according to Building Regulations. For  
Planning Purposes only.  
© Active Architecture.