


Scale 1:100

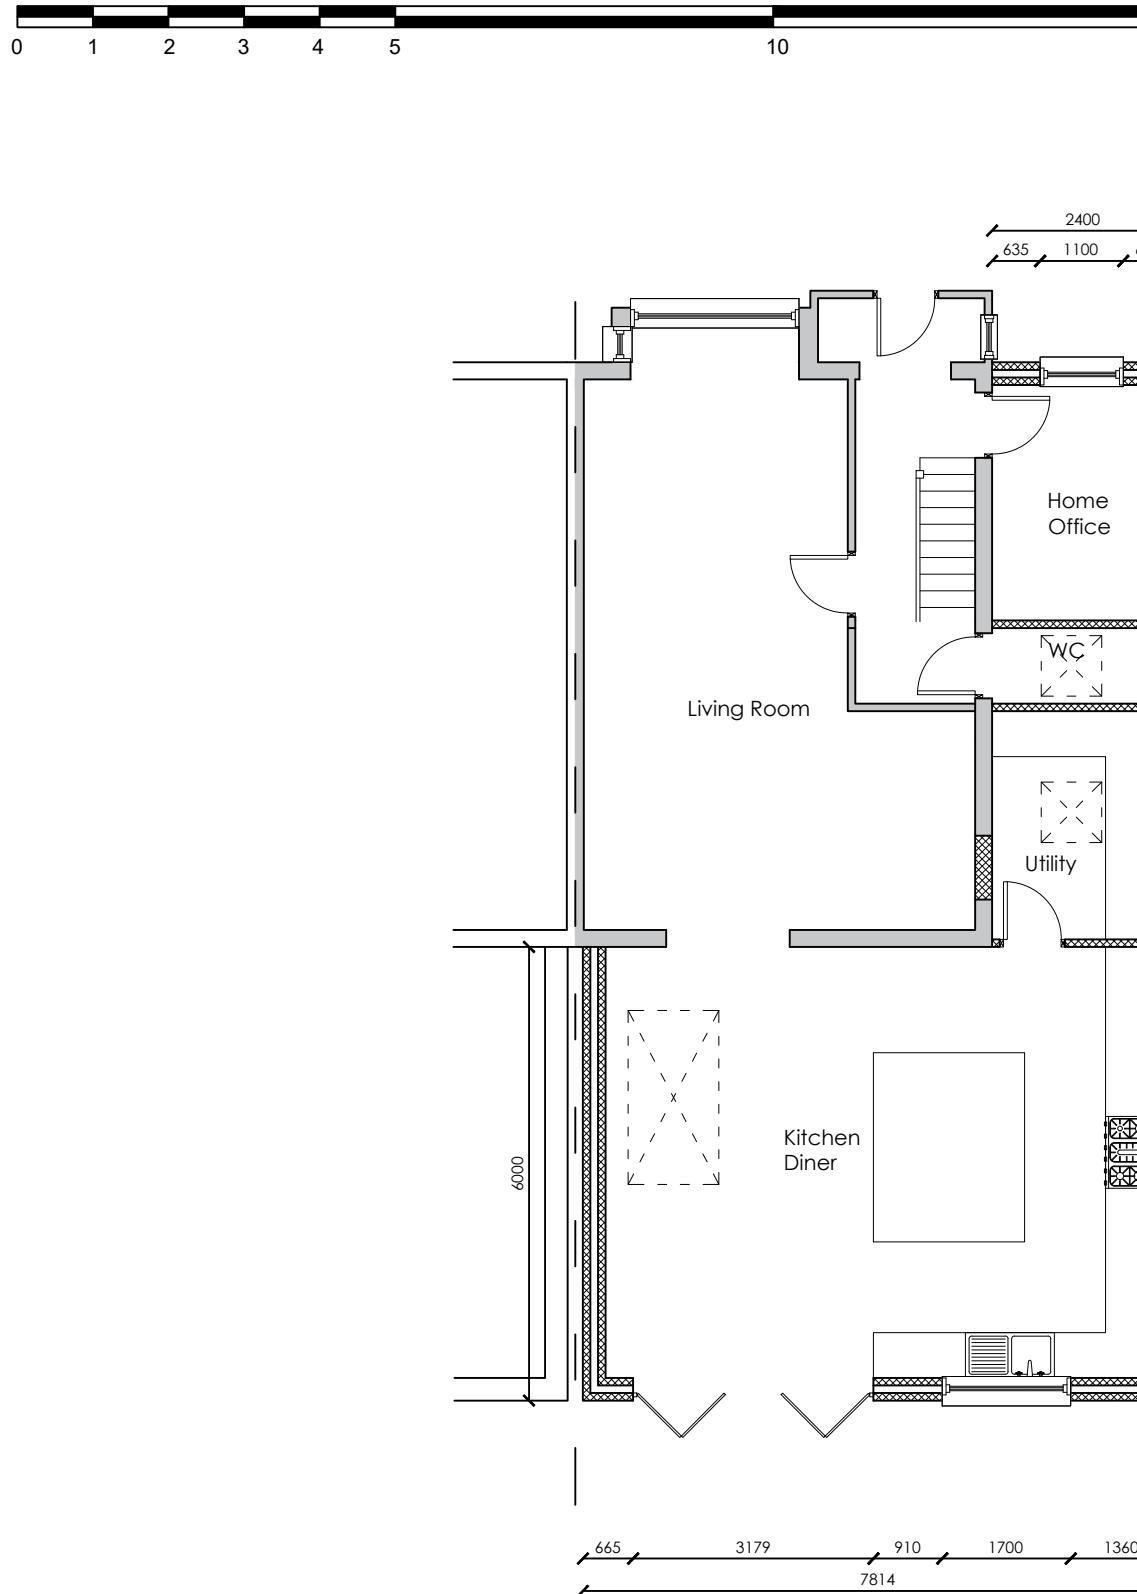

Proposed Ground Floor

SCALE: 1

Proposed 1st Floor

SCALE: 1:100

Notes:

1. THIS DRAWING IS COPYWRITTEN AND IT MAY NOT BE REPRODUCED IN WHOLE OR PART OR USED FOR THE MANUFACTURE OF ANY ARTICLE WITHOUT THE EXPRESS PERMISSION OF THE COPYRIGHT HOLDERS.

2. WORK TO FIGURED DIMENSIONS ONLY.

3. THIS DRAWING IS TO BE READ IN CONJUNCTION WITH ALL RELEVANT ARCHITECT'S AND ENGINEER'S DRAWINGS AND SPECIFICATIONS.

4. ALL PROPOSED MATERIALS ARE TO MATCH THE EXISTING. BRICKWORK TO MATCH AS CLOSELY TO THE EXISTING, ROOF TILES TO MATCH EXISTING, GLAZING TO MATCH EXISTING.

5. GLAZING SHOWN ON THE BOUNDARY IS TO CONTAIN OBSCURED GLASS

REV:	DESCRIPTION:	BY:	DATE:
STATUS:	Planning		
	 MSD Design + Build		
CLIENT:	Mr & Mrs Rathour 38 Keith Road Hayes UB3 4HP		
ARCHITECT:	MSD Design & Build E: msdbuilddesign@gmail.com T: 07849966744		
ITE:	38 Keith Road Hayes		
ITLE:	Proposed Floor Plans		
CALE AT A3:	DATE:	DRAWN:	CHECKED:
1:100	Dec 2022	HD	HD
ROJECT NO:	DRAWING NO:		REVISION:
38KR	38KR/004/PL		A