


THESE ARE PLANNING APPLICATION DRAWINGS.
THEY ARE NOT FOR TENDER
BUILDING REGULATIONS
OR FOR CONSTRUCTION

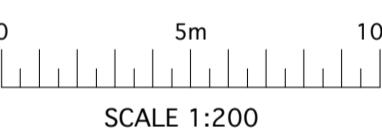


Client
MR RICHARD HENNESSY
MANOR DEVELOPMENTS
(RUISLIP) LTD
2 KINGSEND, RUISLIP HA4 8LJ

Property
TESCO
122 - 124 HIGH STREET
RUISLIP HA4 8LB

CONVERSION OF REAR FIRST & SECOND FLOORS TO RESIDENTIAL. NEW THIRD FLOOR RESIDENTIAL.

GROUND FLOOR PLAN

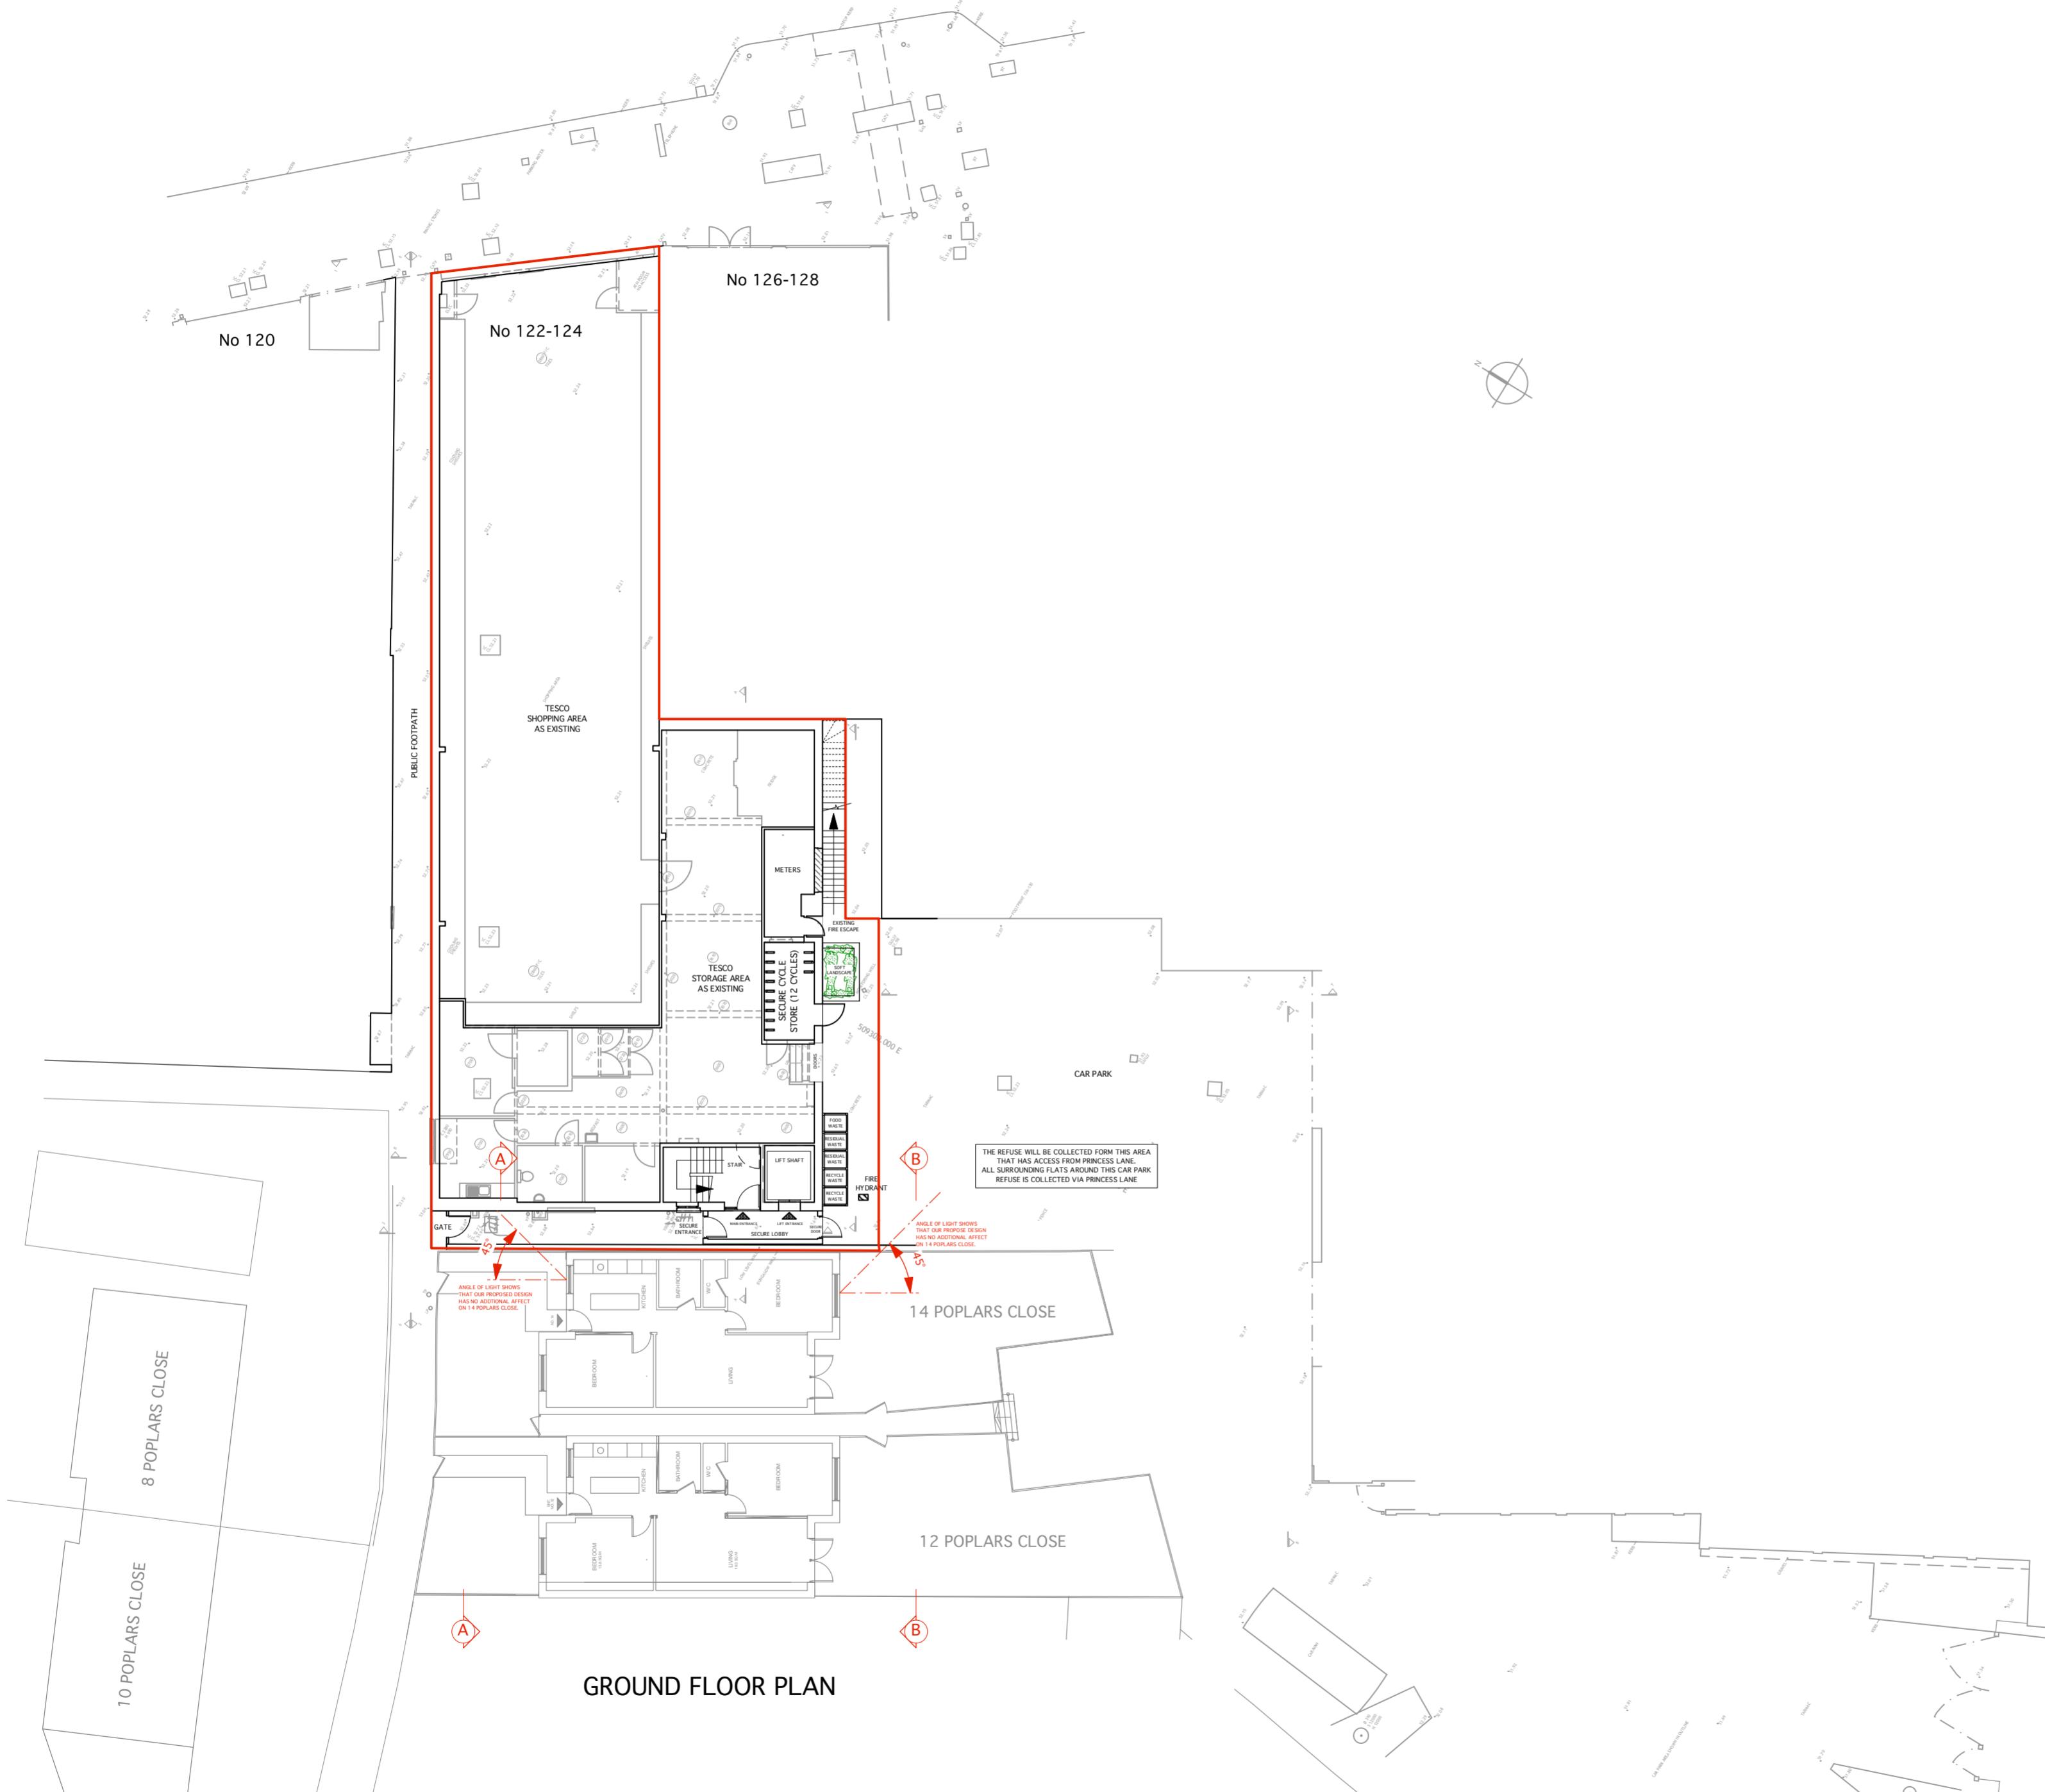

Date 08.03.21 Scale 1:200@A2

Job No	Drawing No	Revision No
122HS	PA - 100	P2

ANDREAS GEORGIOU t/a GIAD
Office F3, Kingsbury House
468 Church Lane, London NW9 8UA
Tel: 020 8200 2331
TEL: 07956 587037
email: andreas@giad.co.uk

ANDREAS GEORGIU t/a GIAD
RESERVE THE COPYRIGHT ON ALL DOCUMENTS AND DRAWINGS



THESE ARE PLANNING APPLICATION DRAWINGS.
 THEY ARE NOT FOR TENDER
 BUILDING REGULATIONS
 OR FOR CONSTRUCTION

0 5m 10m
 SCALE 1:200

Client
**MR RICHARD HENNESSY
 MANOR DEVELOPMENTS
 (RUISLIP) LTD
 2 KINGSEND, RUISLIP HA4 8LJ**

Property
**TESCO
 122 - 124 HIGH STREET
 RUISLIP HA4 8LR**

Job Title
**CONVERSION OF REAR
 FIRST & SECOND FLOORS
 TO RESIDENTIAL. NEW THIRD
 FLOOR RESIDENTIAL.**

Drawing
**PROPOSED
 FIRST FLOOR BLOCK PLAN**


Date 08.03.21 Scale 1:200@A2

Job No 122HS Drawing No PA - 101 Revision No P2


ANDREAS GEORGIOU t/a GIAD

Office F3, Kingsbury House
 468 Church Lane, London NW9 8UA
 Tel: 020 8200 2331
 TEL: 07956 587037
 email: andreas@giad.co.uk

ANDREAS GEORGIOU t/a GIAD
 RESERVE THE COPYRIGHT ON ALL DOCUMENTS AND DRAWINGS

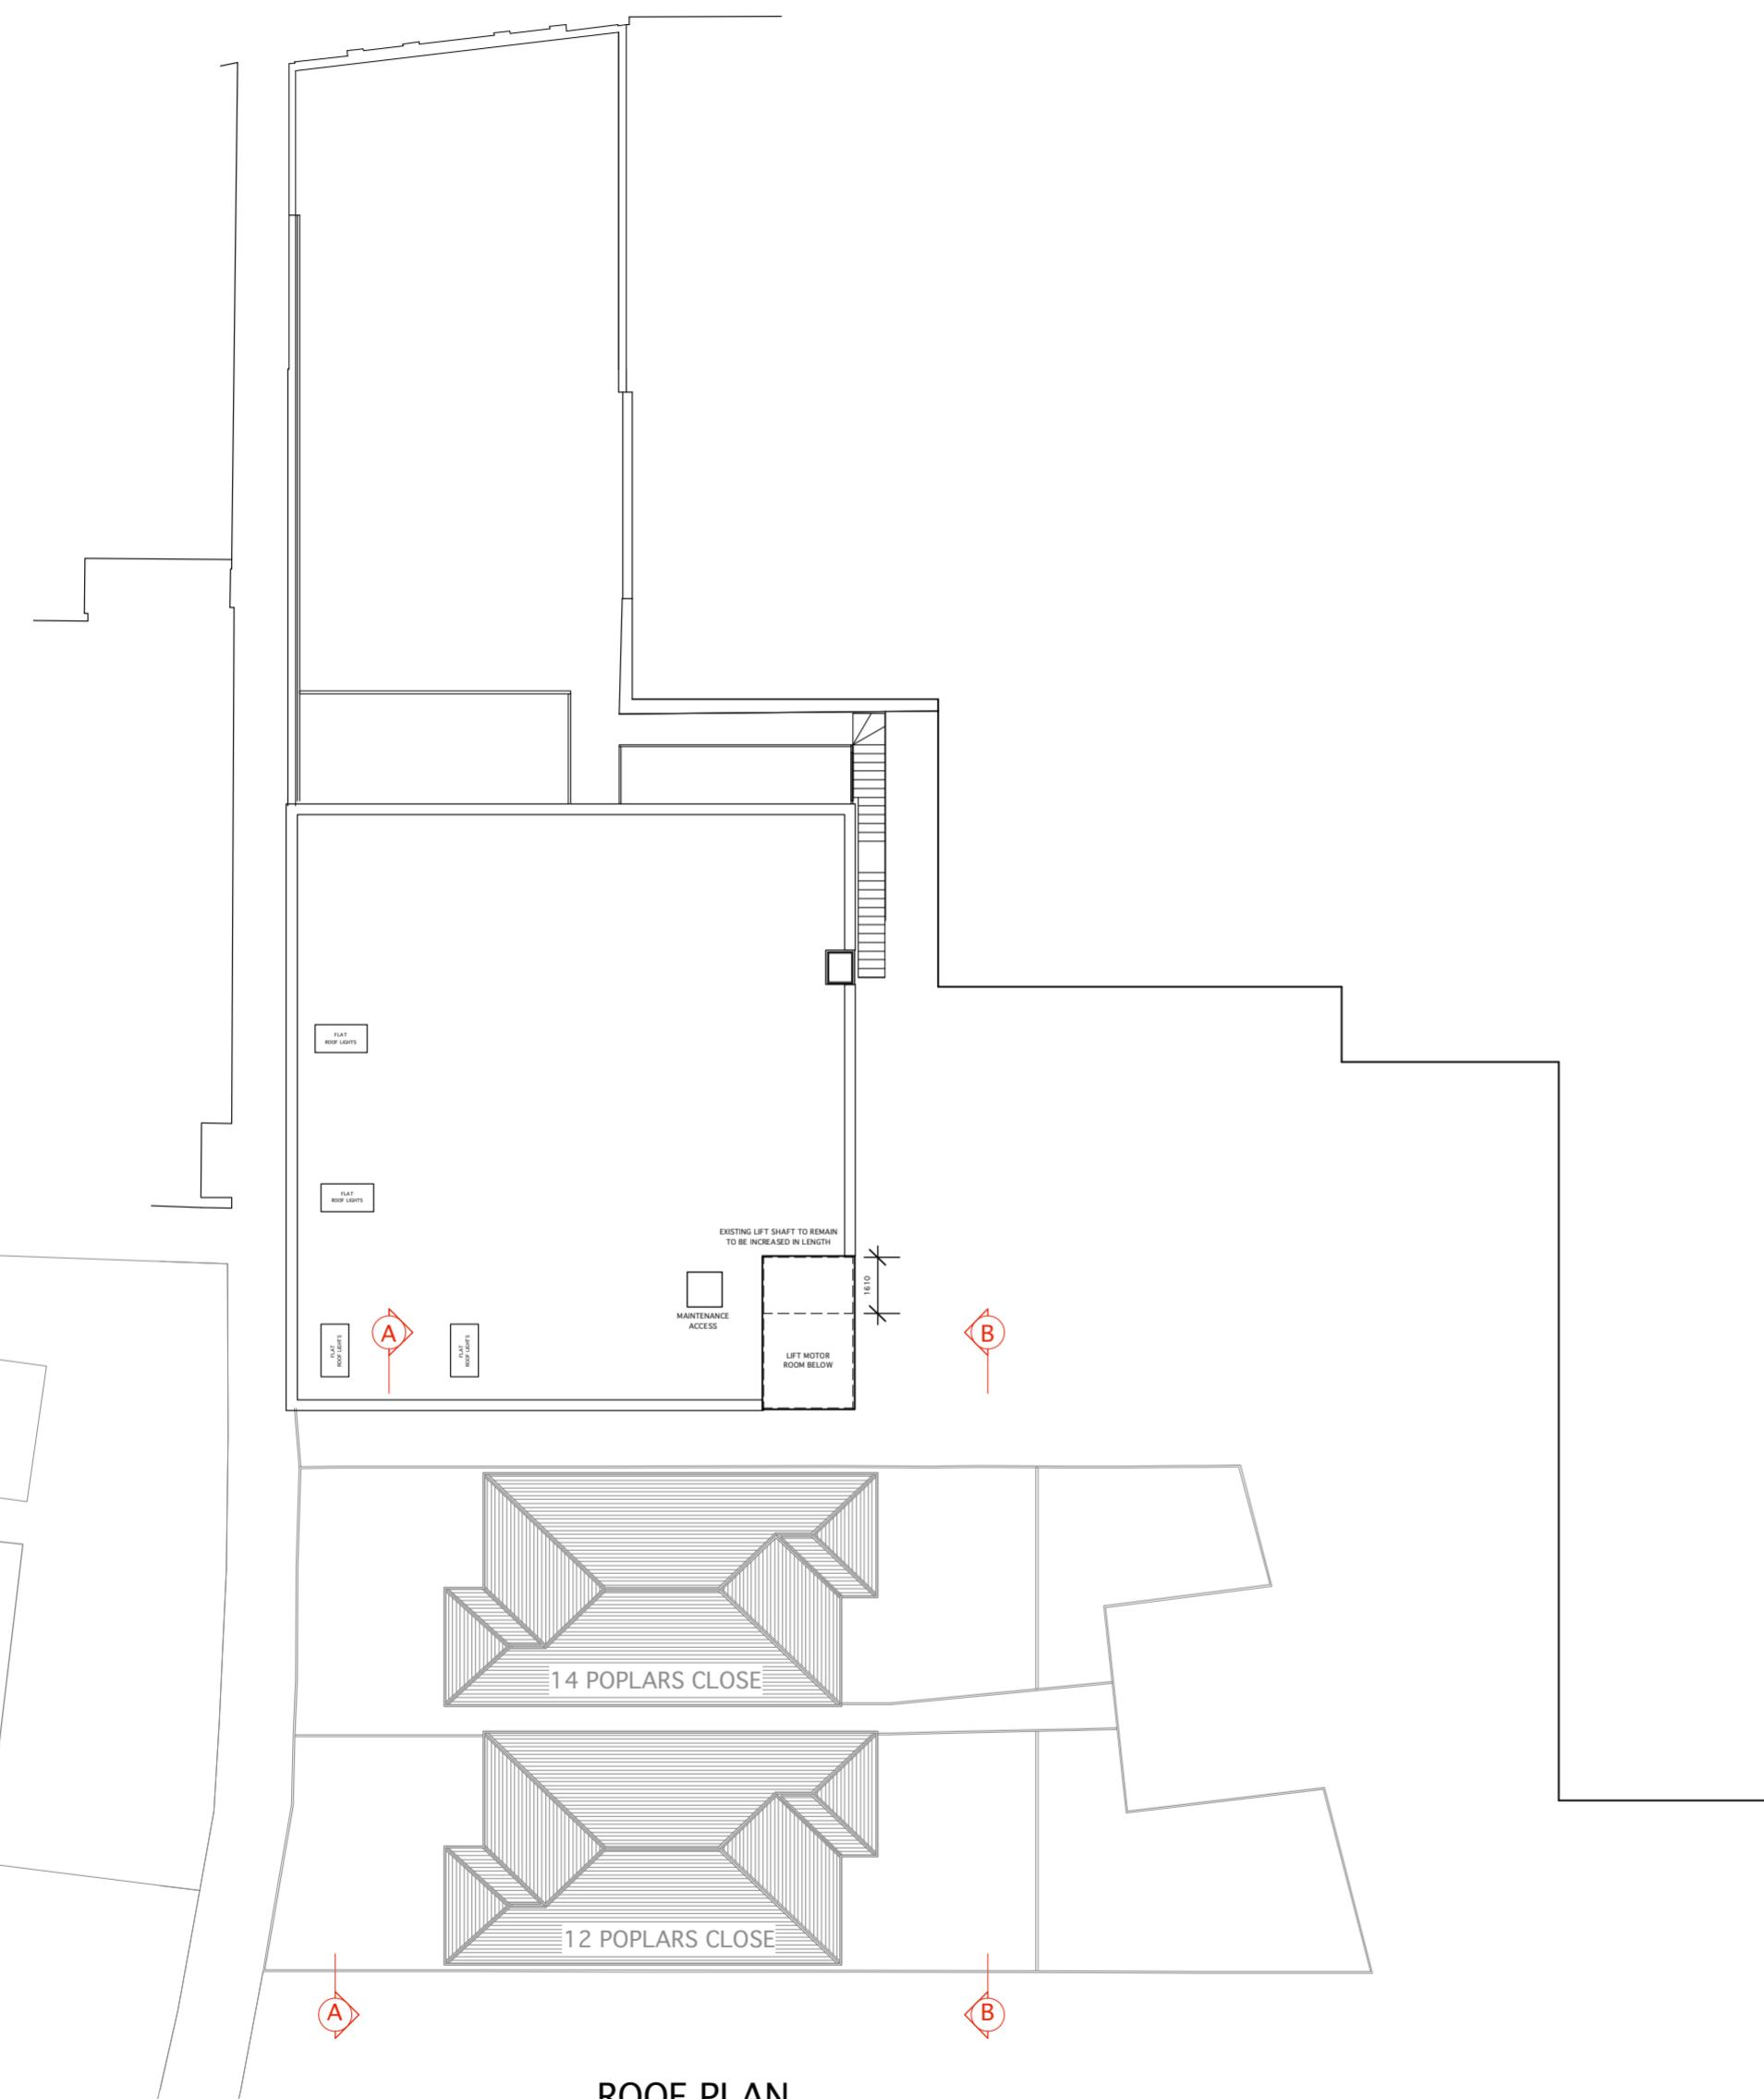

ROOF PLAN

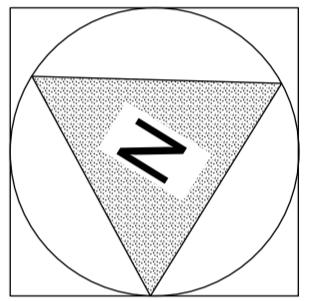

THESE ARE PLANNING APPLICATION DRAWINGS.
THEY ARE NOT FOR TENDER
BUILDING REGULATIONS
OR FOR CONSTRUCTION

0 5m 10m
SCALE 1:200

Client
MR RICHARD HENNESSY
MANOR DEVELOPMENTS
(RUISLIP) LTD
2 KINGSEND, RUISLIP HA4 8LJ

Property
TESCO
122 - 124 HIGH STREET
RUISLIP HA4 8LR

Job Title
CONVERSION OF REAR
FIRST & SECOND FLOORS
TO RESIDENTIAL. NEW THIRD
FLOOR RESIDENTIAL.

Drawing
PROPOSED
SECOND FLOOR AND ROOF
BLOCK PLAN


Date 08.03.21 Scale 1:200@A2

Job No 122HS Drawing No PA - 103 Revision No P2


ANDREAS GEORGIOU t/a GIAD

Office F3, Kingsbury House
468 Church Lane, London NW9 8UA
Tel: 020 8200 2331
TEL: 07956 587037
email: andreas@giad.co.uk

ANDREAS GEORGIOU t/a GIAD
RESERVE THE COPYRIGHT ON ALL DOCUMENTS AND DRAWINGS

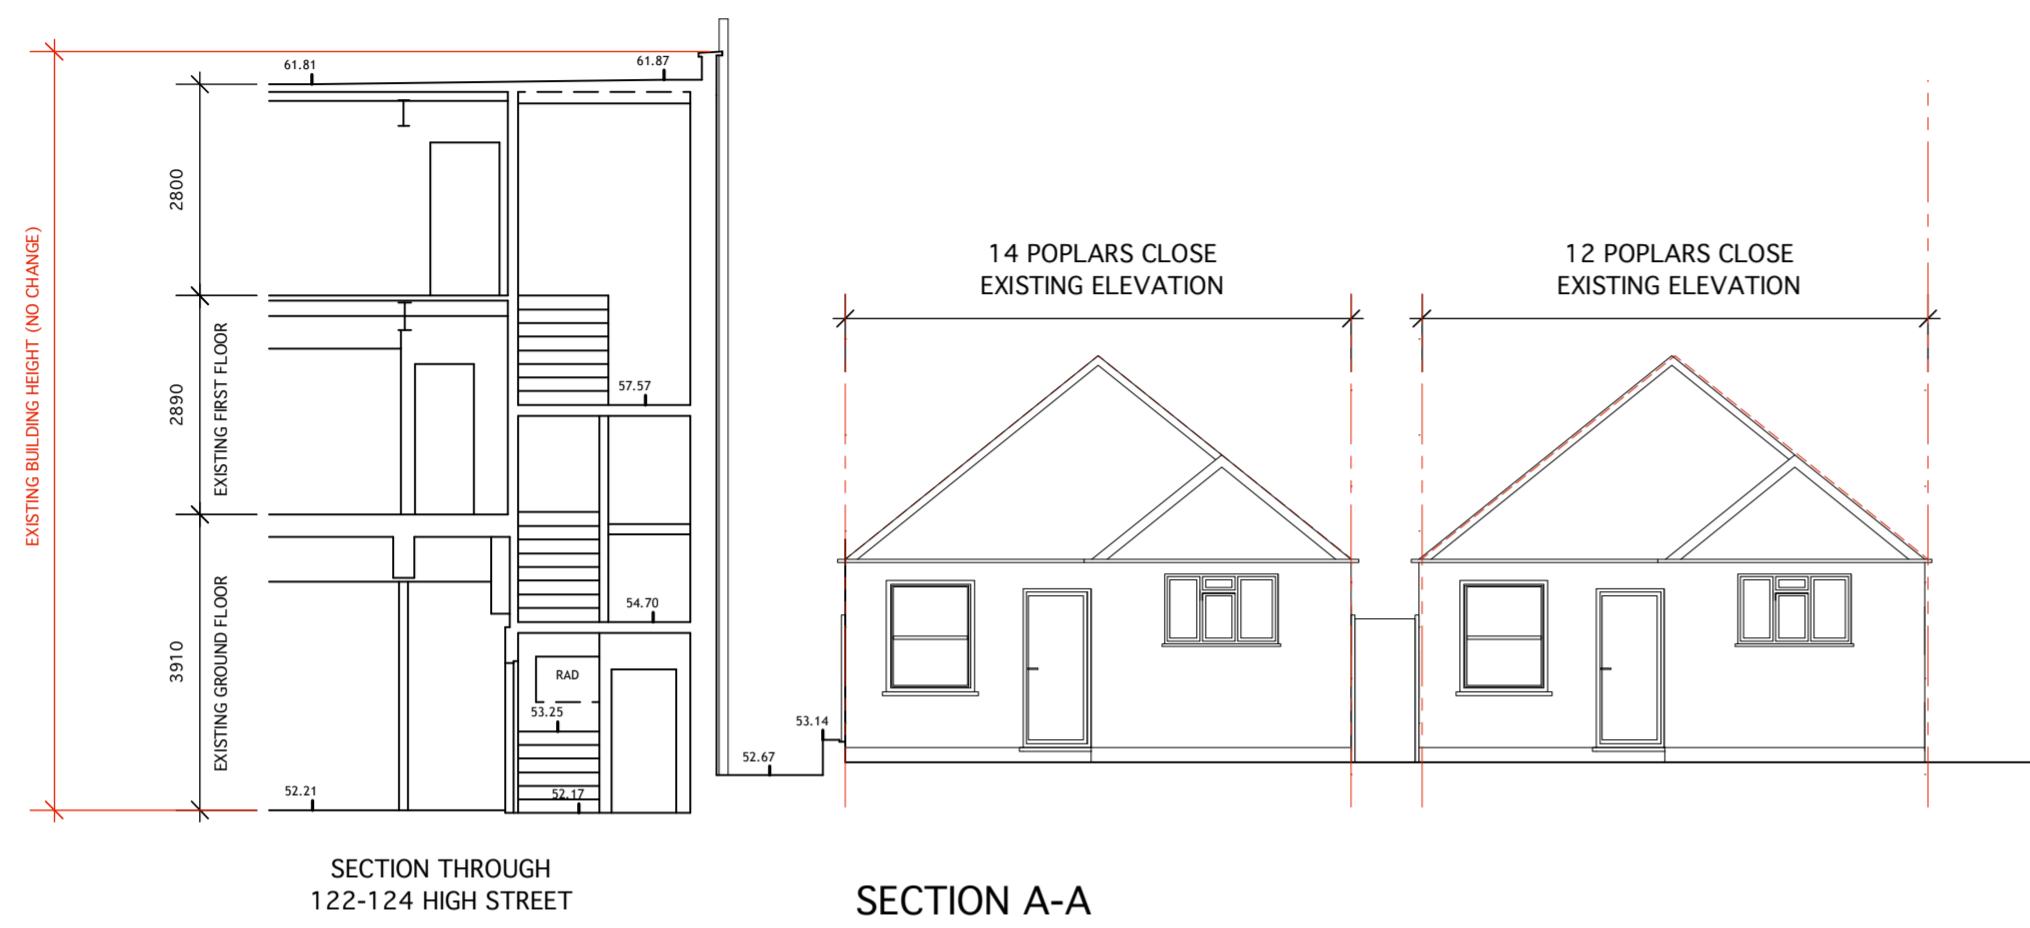

THESE ARE PLANNING APPLICATION DRAWINGS.
THEY ARE NOT FOR TENDER
BUILDING REGULATIONS
OR FOR CONSTRUCTION

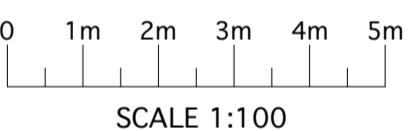

Client
MR RICHARD HENNESSY
MANOR DEVELOPMENTS
(RUISLIP) LTD
2 KINGSEND, RUISLIP HA4 8LJ

Property
TESCO
122 - 124 HIGH STREET
RUISLIP HA4 8LR

Job Title
CONVERSION OF REAR
FIRST & SECOND FLOORS
TO RESIDENTIAL. NEW THIRD
FLOOR RESIDENTIAL.

Drawing
SECTION / ELEVATION
A-A & B-B WITH
12 - 14 POPLARS CLOSE

Date 08.03.21 Scale 1:100@A2

Job No 122HS Drawing No PA - 104 Revision No P2

ANDREAS GEORGIOU t/a GIAD
Office F3, Kingsbury House
468 Church Lane, London NW9 8UA
Tel: 020 8200 2331
TEL: 07956 587037
email: andreas@giad.co.uk

ANDREAS GEORGIOU t/a GIAD
RESERVE THE COPYRIGHT ON ALL DOCUMENTS AND DRAWINGS