




Front Elevation

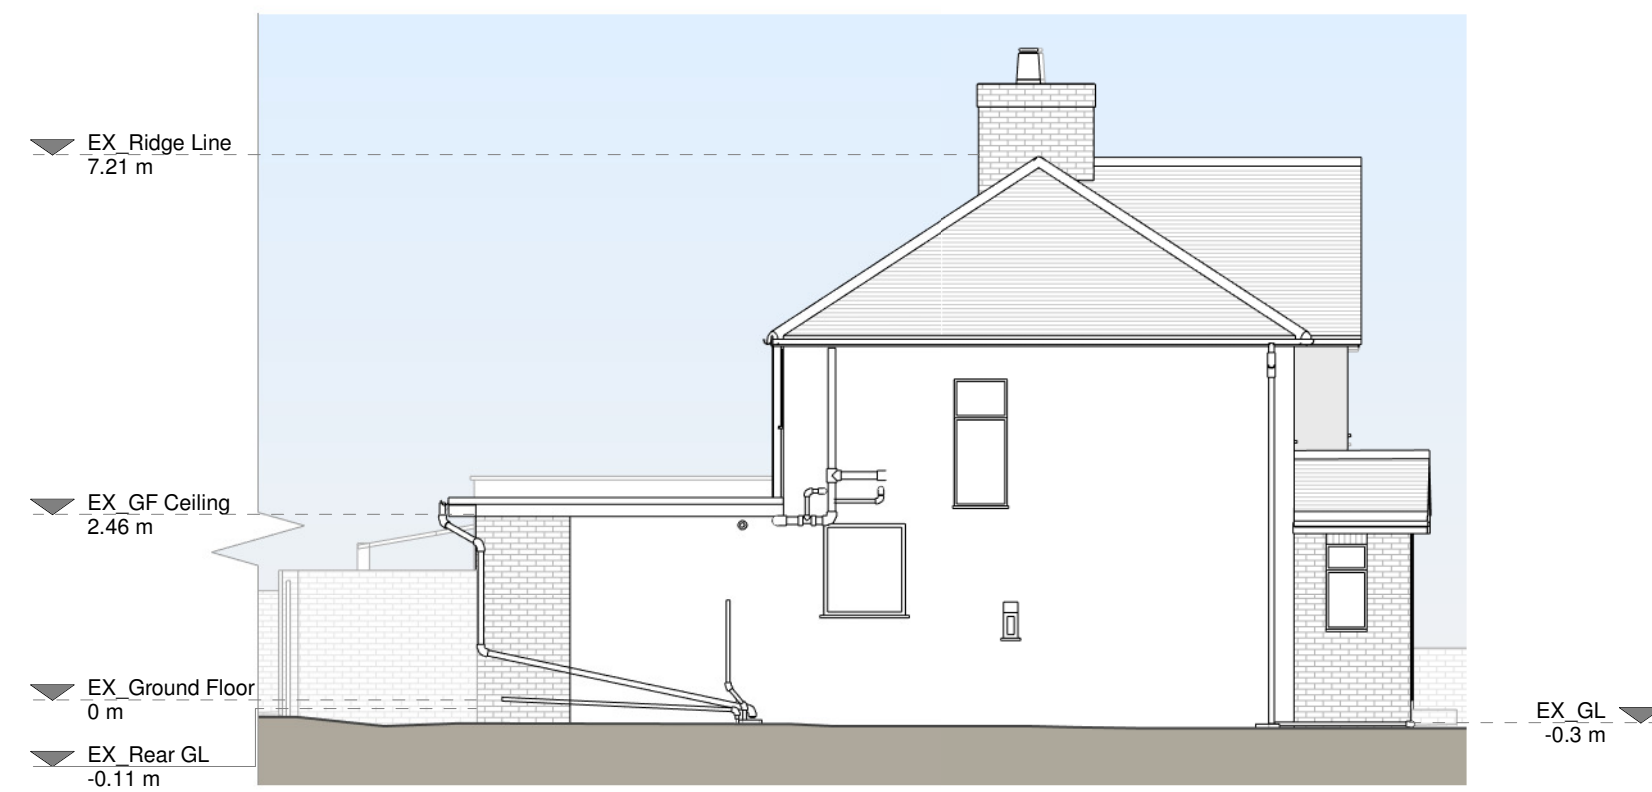


Left Side Elevation

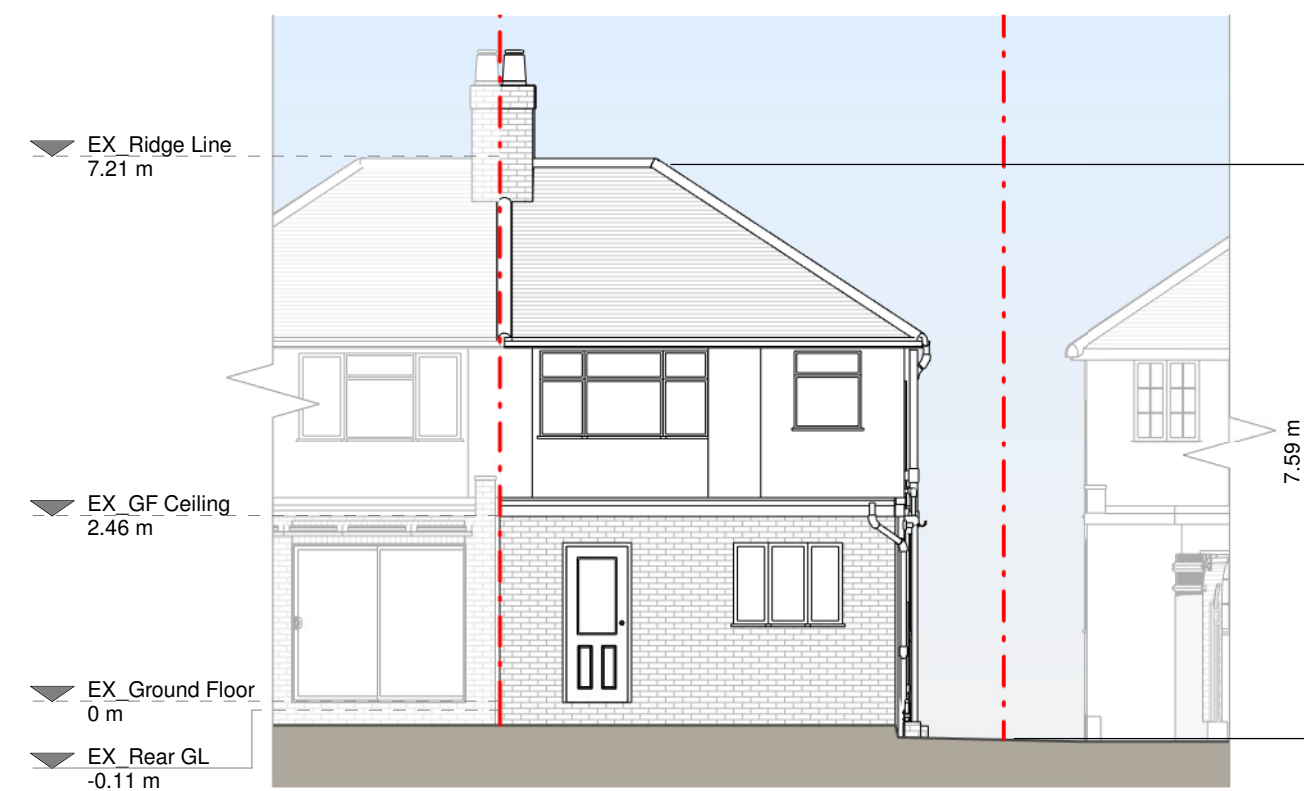


Rear Elevation

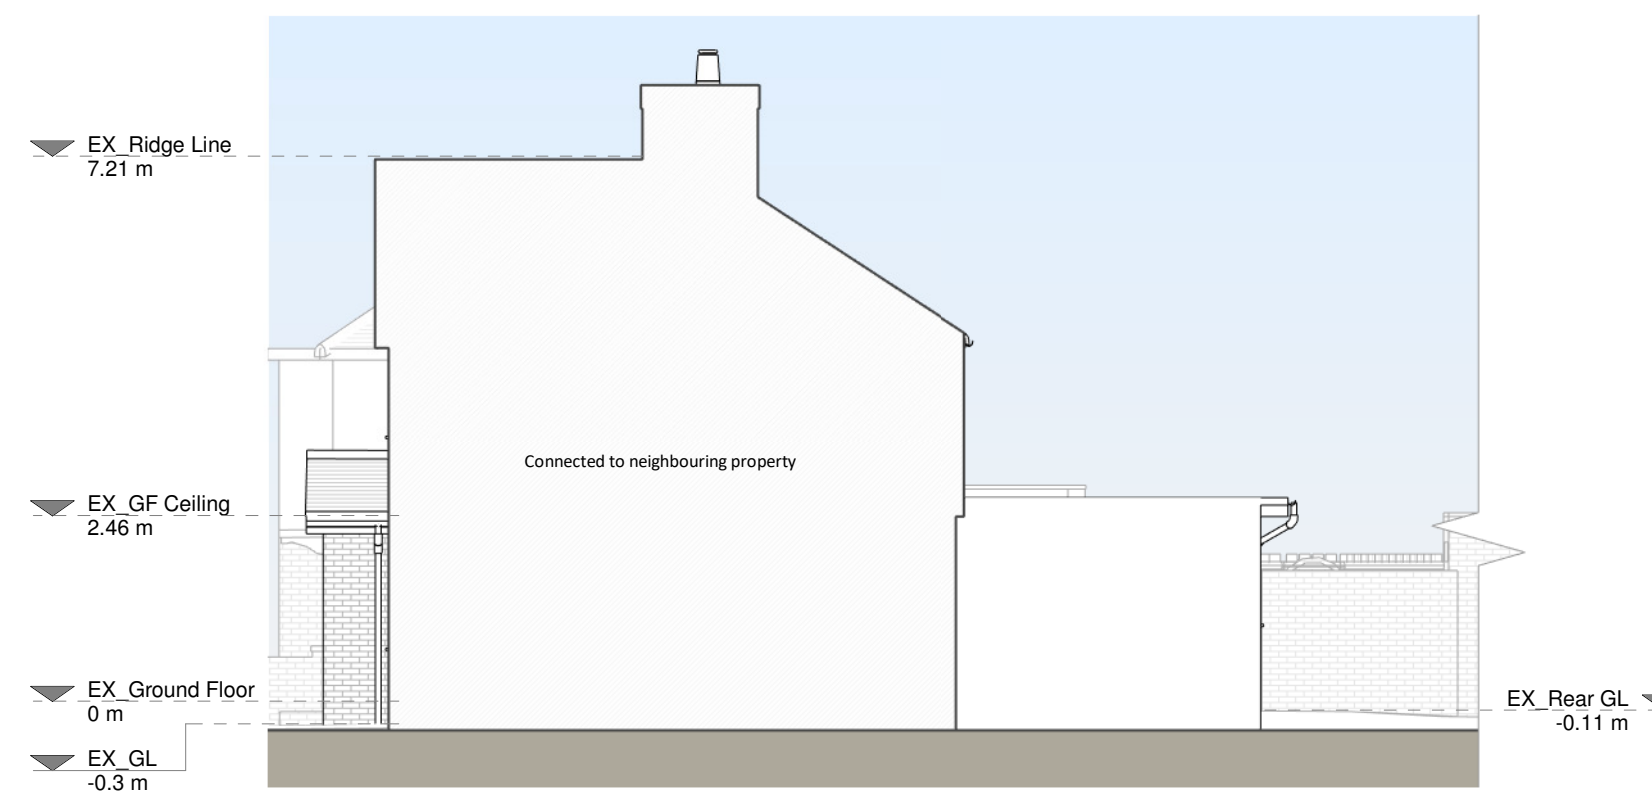


Right Side Elevation

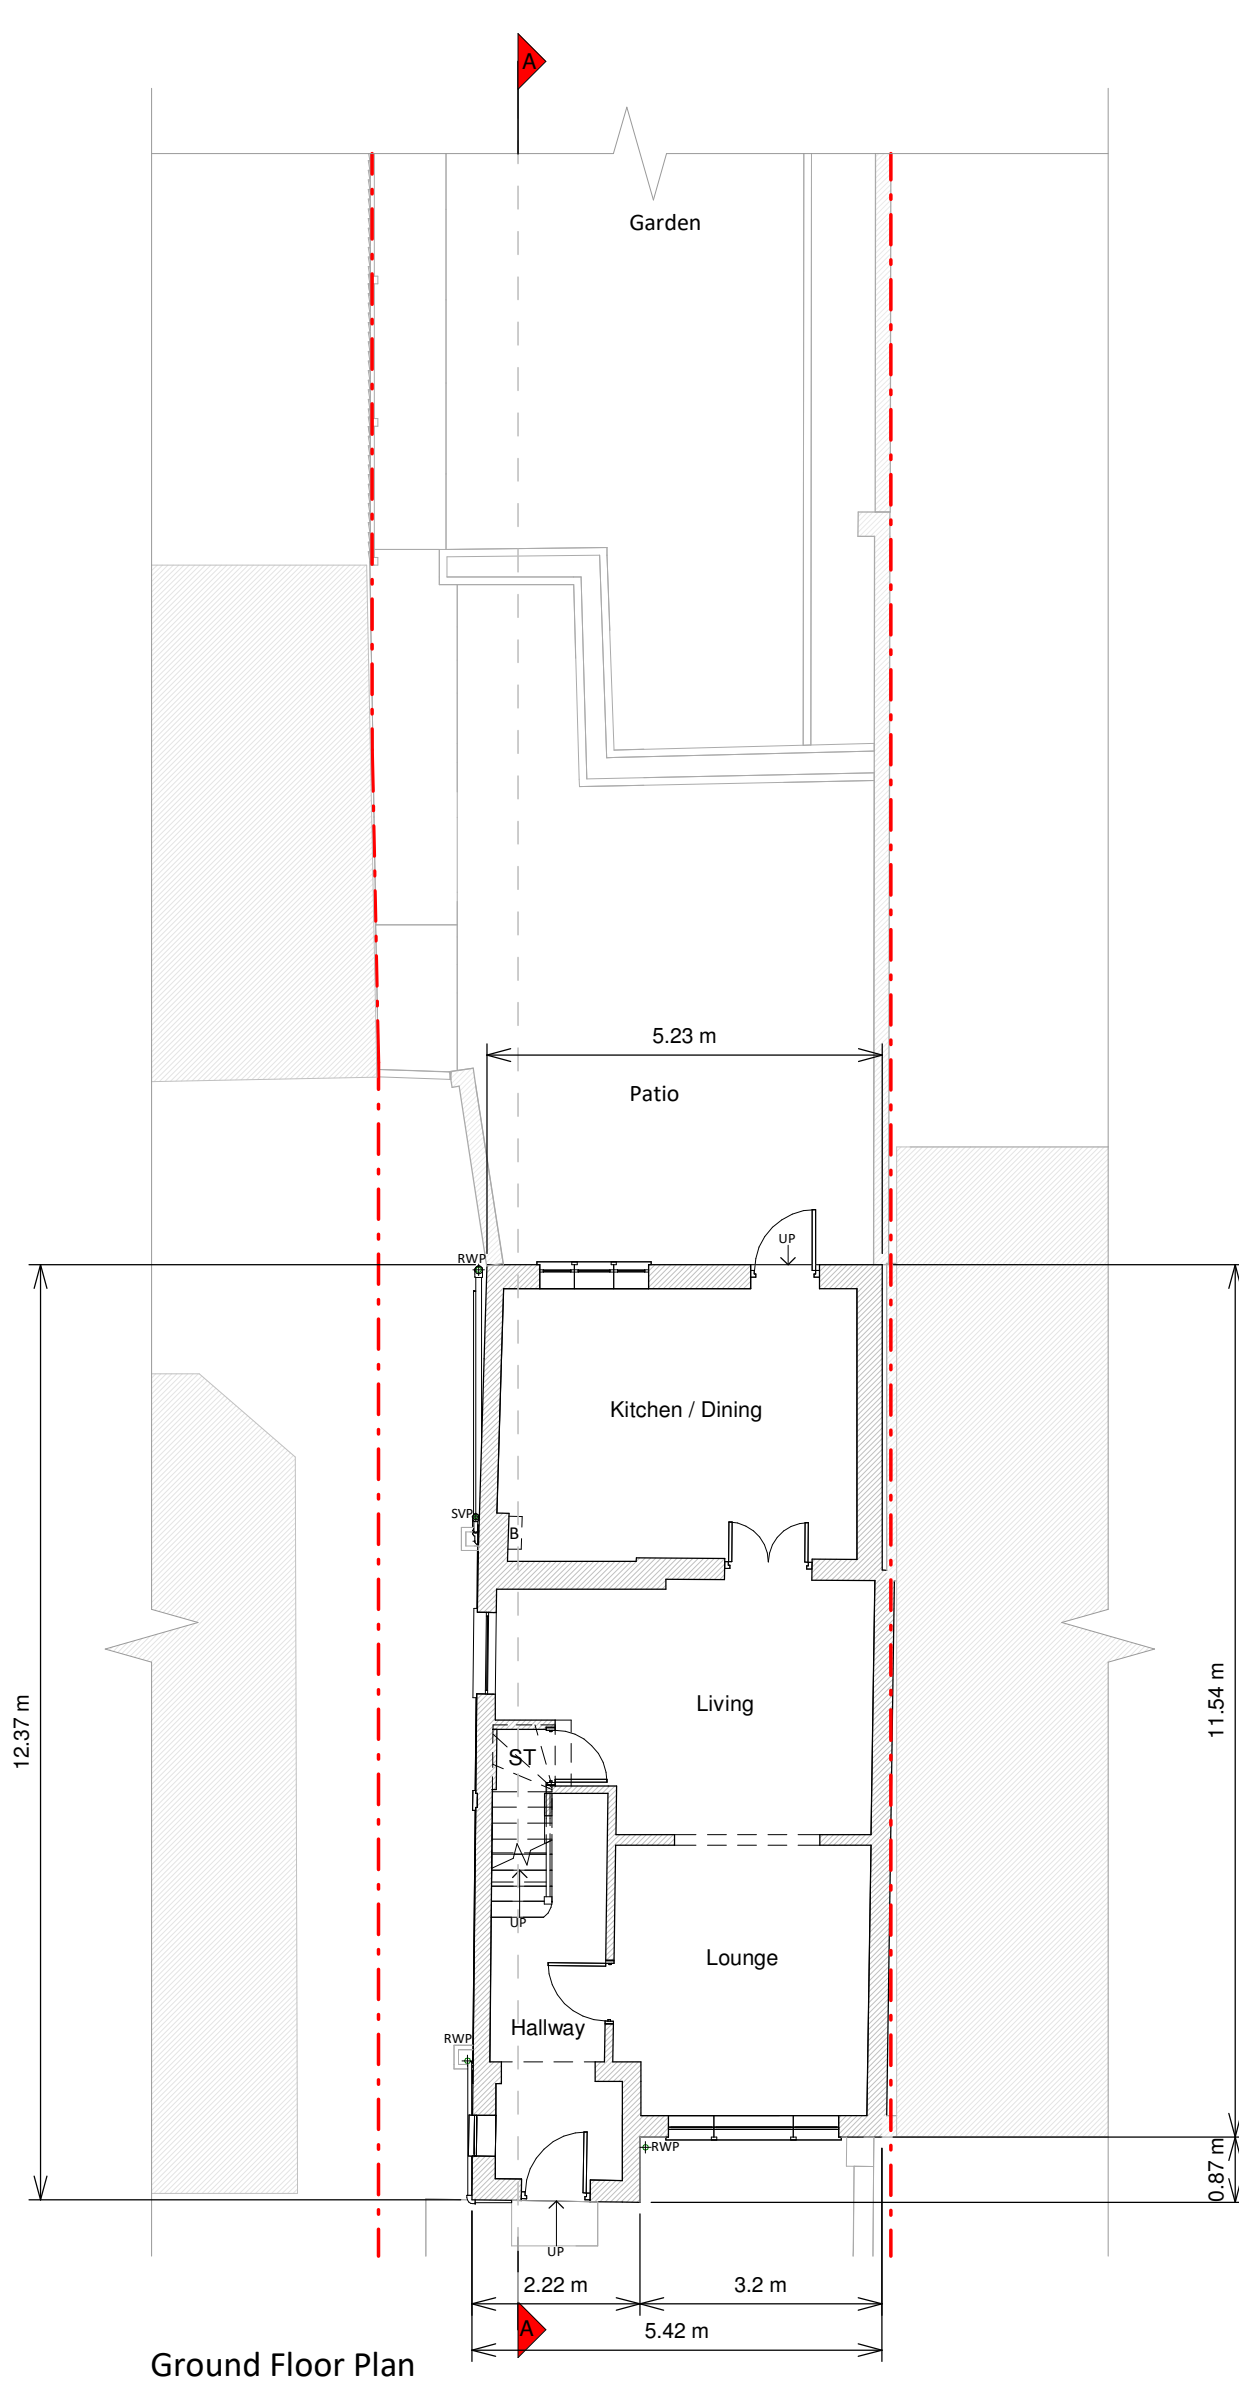

Ground Floor Plan

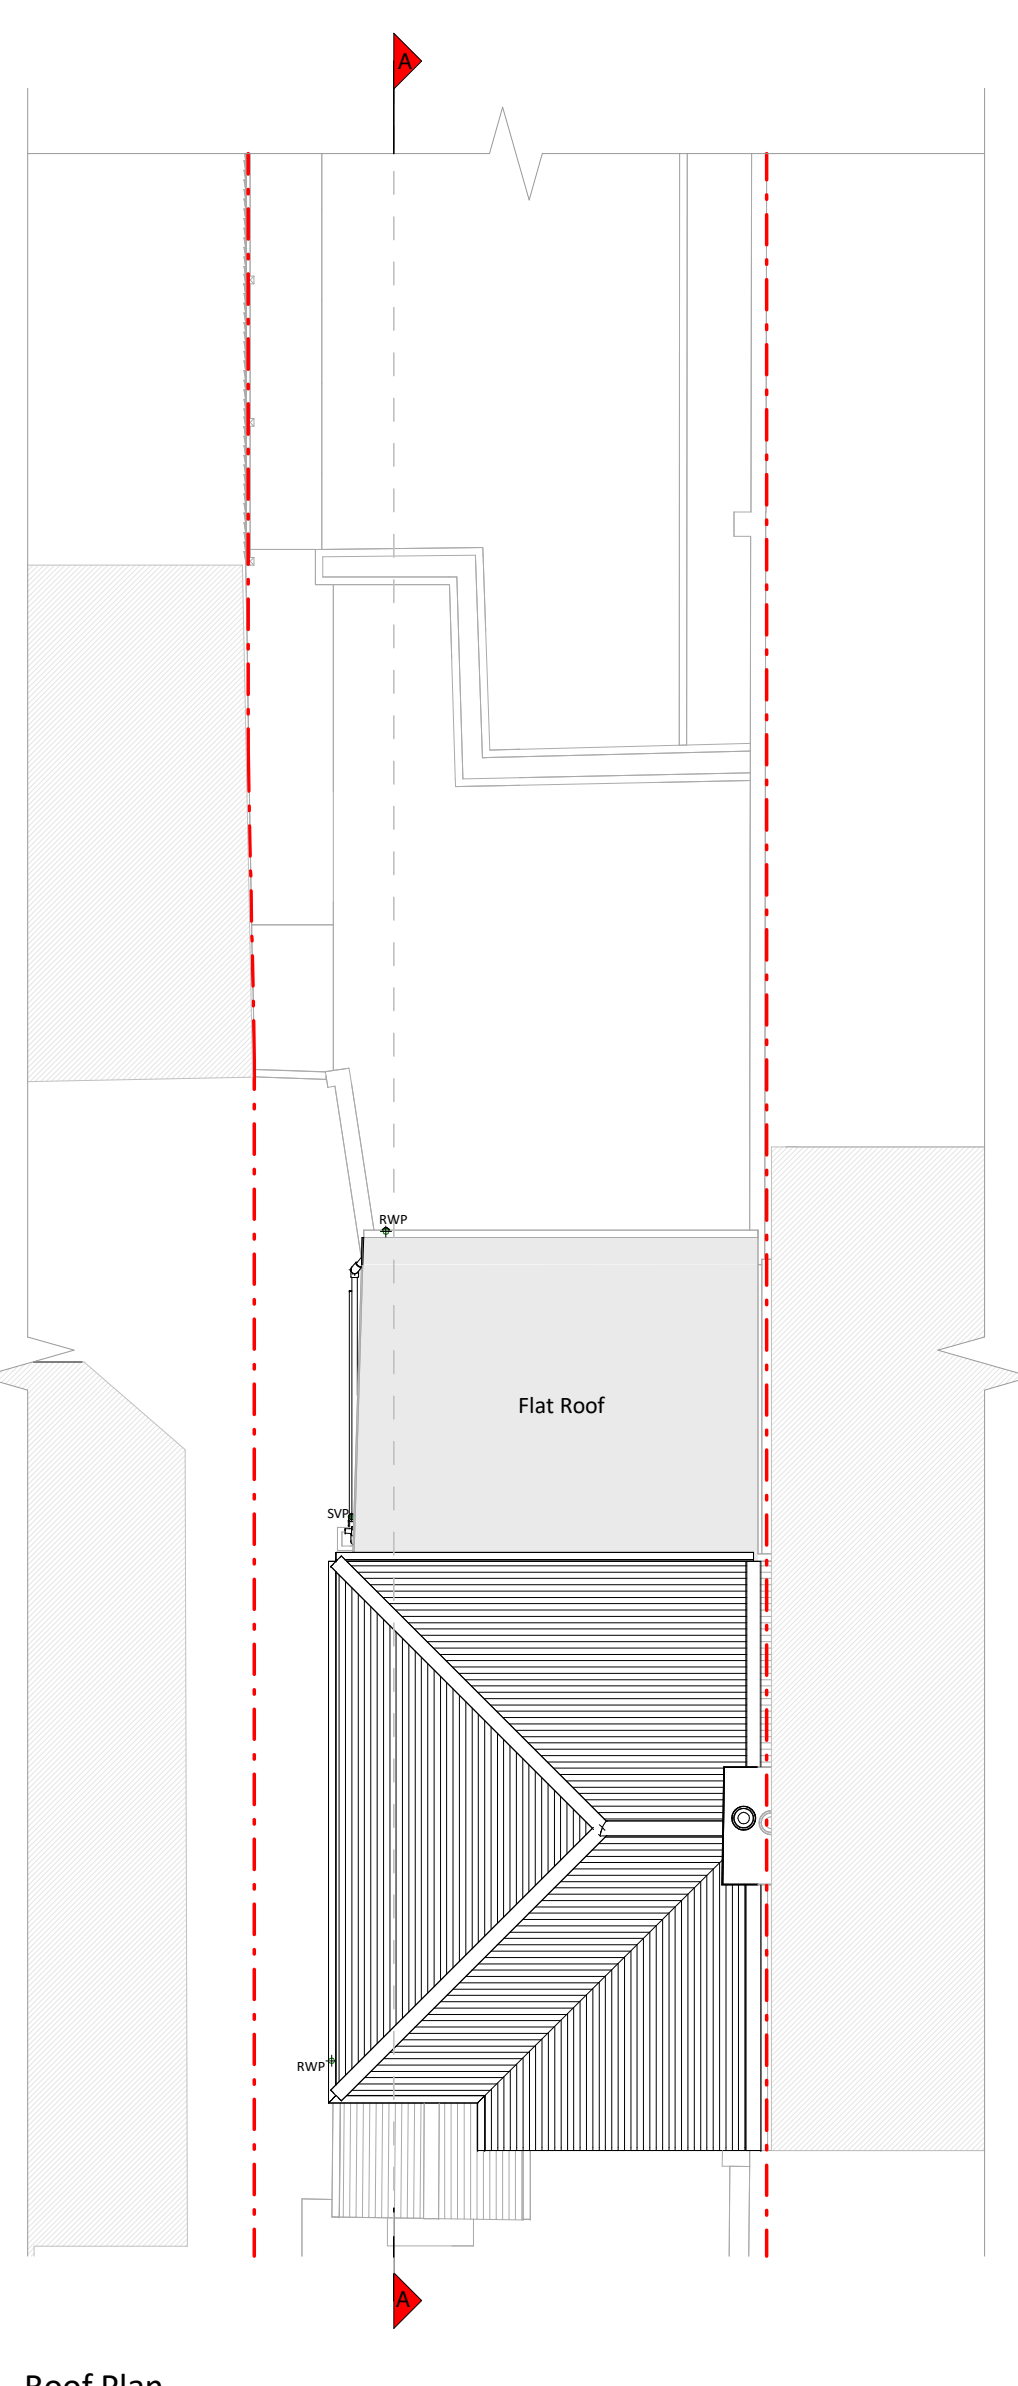

Roof Plan

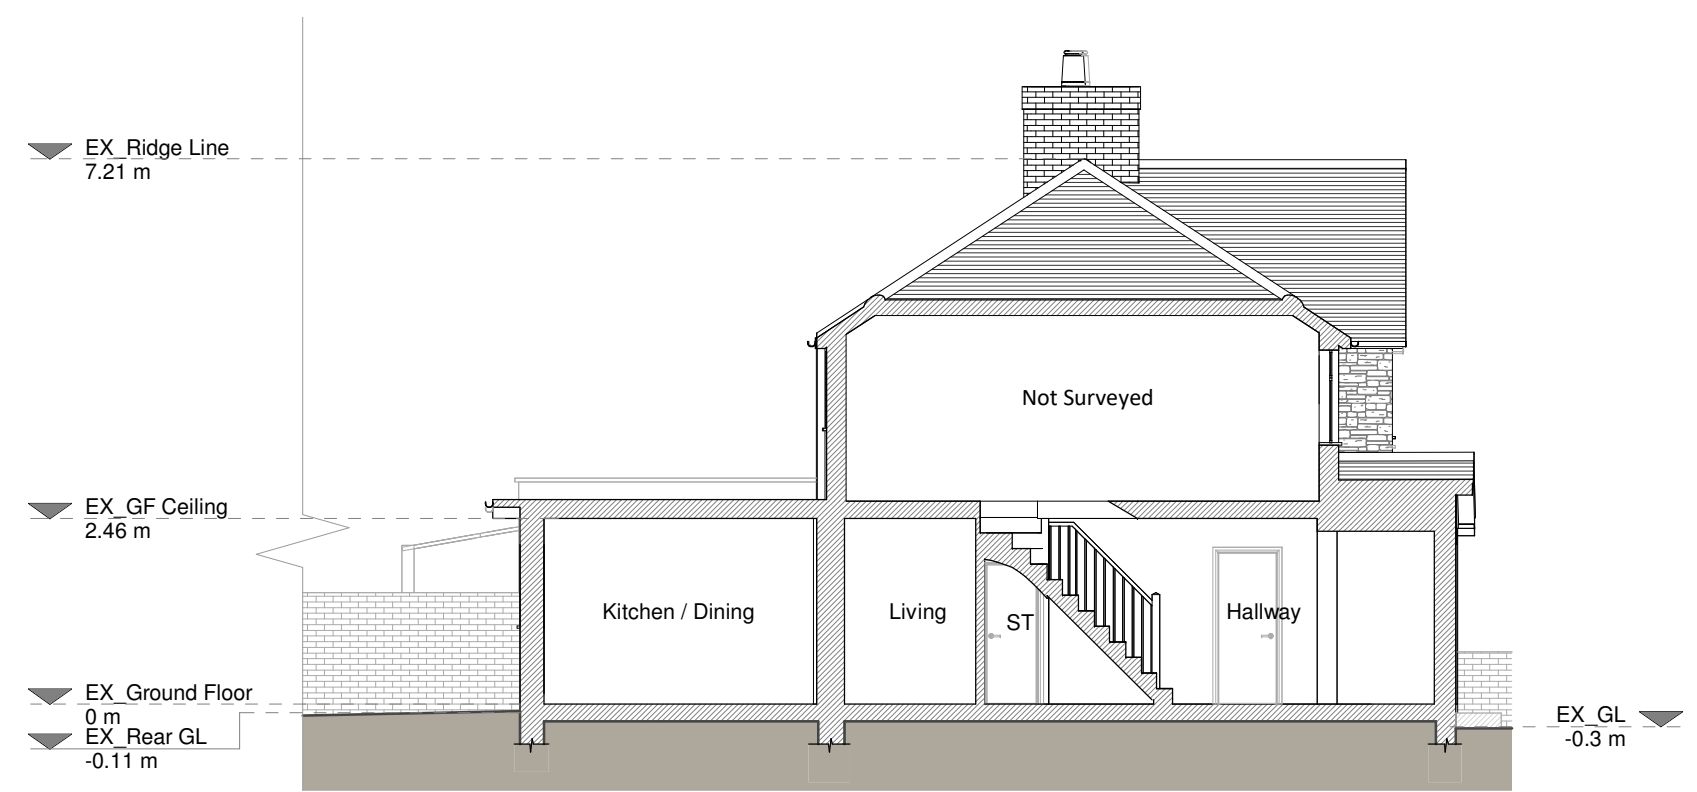

Section A - A

Copyright in the design and this drawing is the property of RESI. Permission is granted to use the drawing for the purpose of construction only. The drawing must be read in conjunction with all other relevant documentation and drawings.

RESI accepts no liability for any expense, loss or damage of whatsoever nature and however arising from any variation which has not been referred to them and their approval is required.

Read do not advise using planning drawings for the construction stage. All measurements to be checked on-site prior to construction and construction. Any discrepancies to be reported to RESI immediately.

Existing Materials

Brickwork / walls - Red brick, Pebbledash, render and stone

Pitched roof - Clay tile

Flat roof - Felt

Windows - White uPVC windows

Doors - White uPVC doors

RAMP / Gutters / Fascias - White/Black uPVC/Joint iron downpipes and gutters, and white painted fascias

KEY


Existing walls - Red dashed line

Existing furniture - Blue dashed line

Level line - Dashed line

1.5m head height - Red dashed line

1.8m head height - Blue dashed line

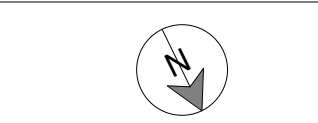

Revision		
Rev	Notes	Date
A	Planning Issue	14/10/2024

RESI
Grow your home

Job Title
Proposed garden annex and all associated works at 68 Coronation Road, Hayes, UB3 4JT


Drawing Status
Planning Drawings

Client
Fida Skandari

Drawing Title
Existing Drawings

Scale 1:100 @ A1	Drawn AR
Date Oct 2024	Checked MA
Drawing No. 8262659-1100	Rev A

1 0 1 2 3 4 5
SCALE 1:100
m

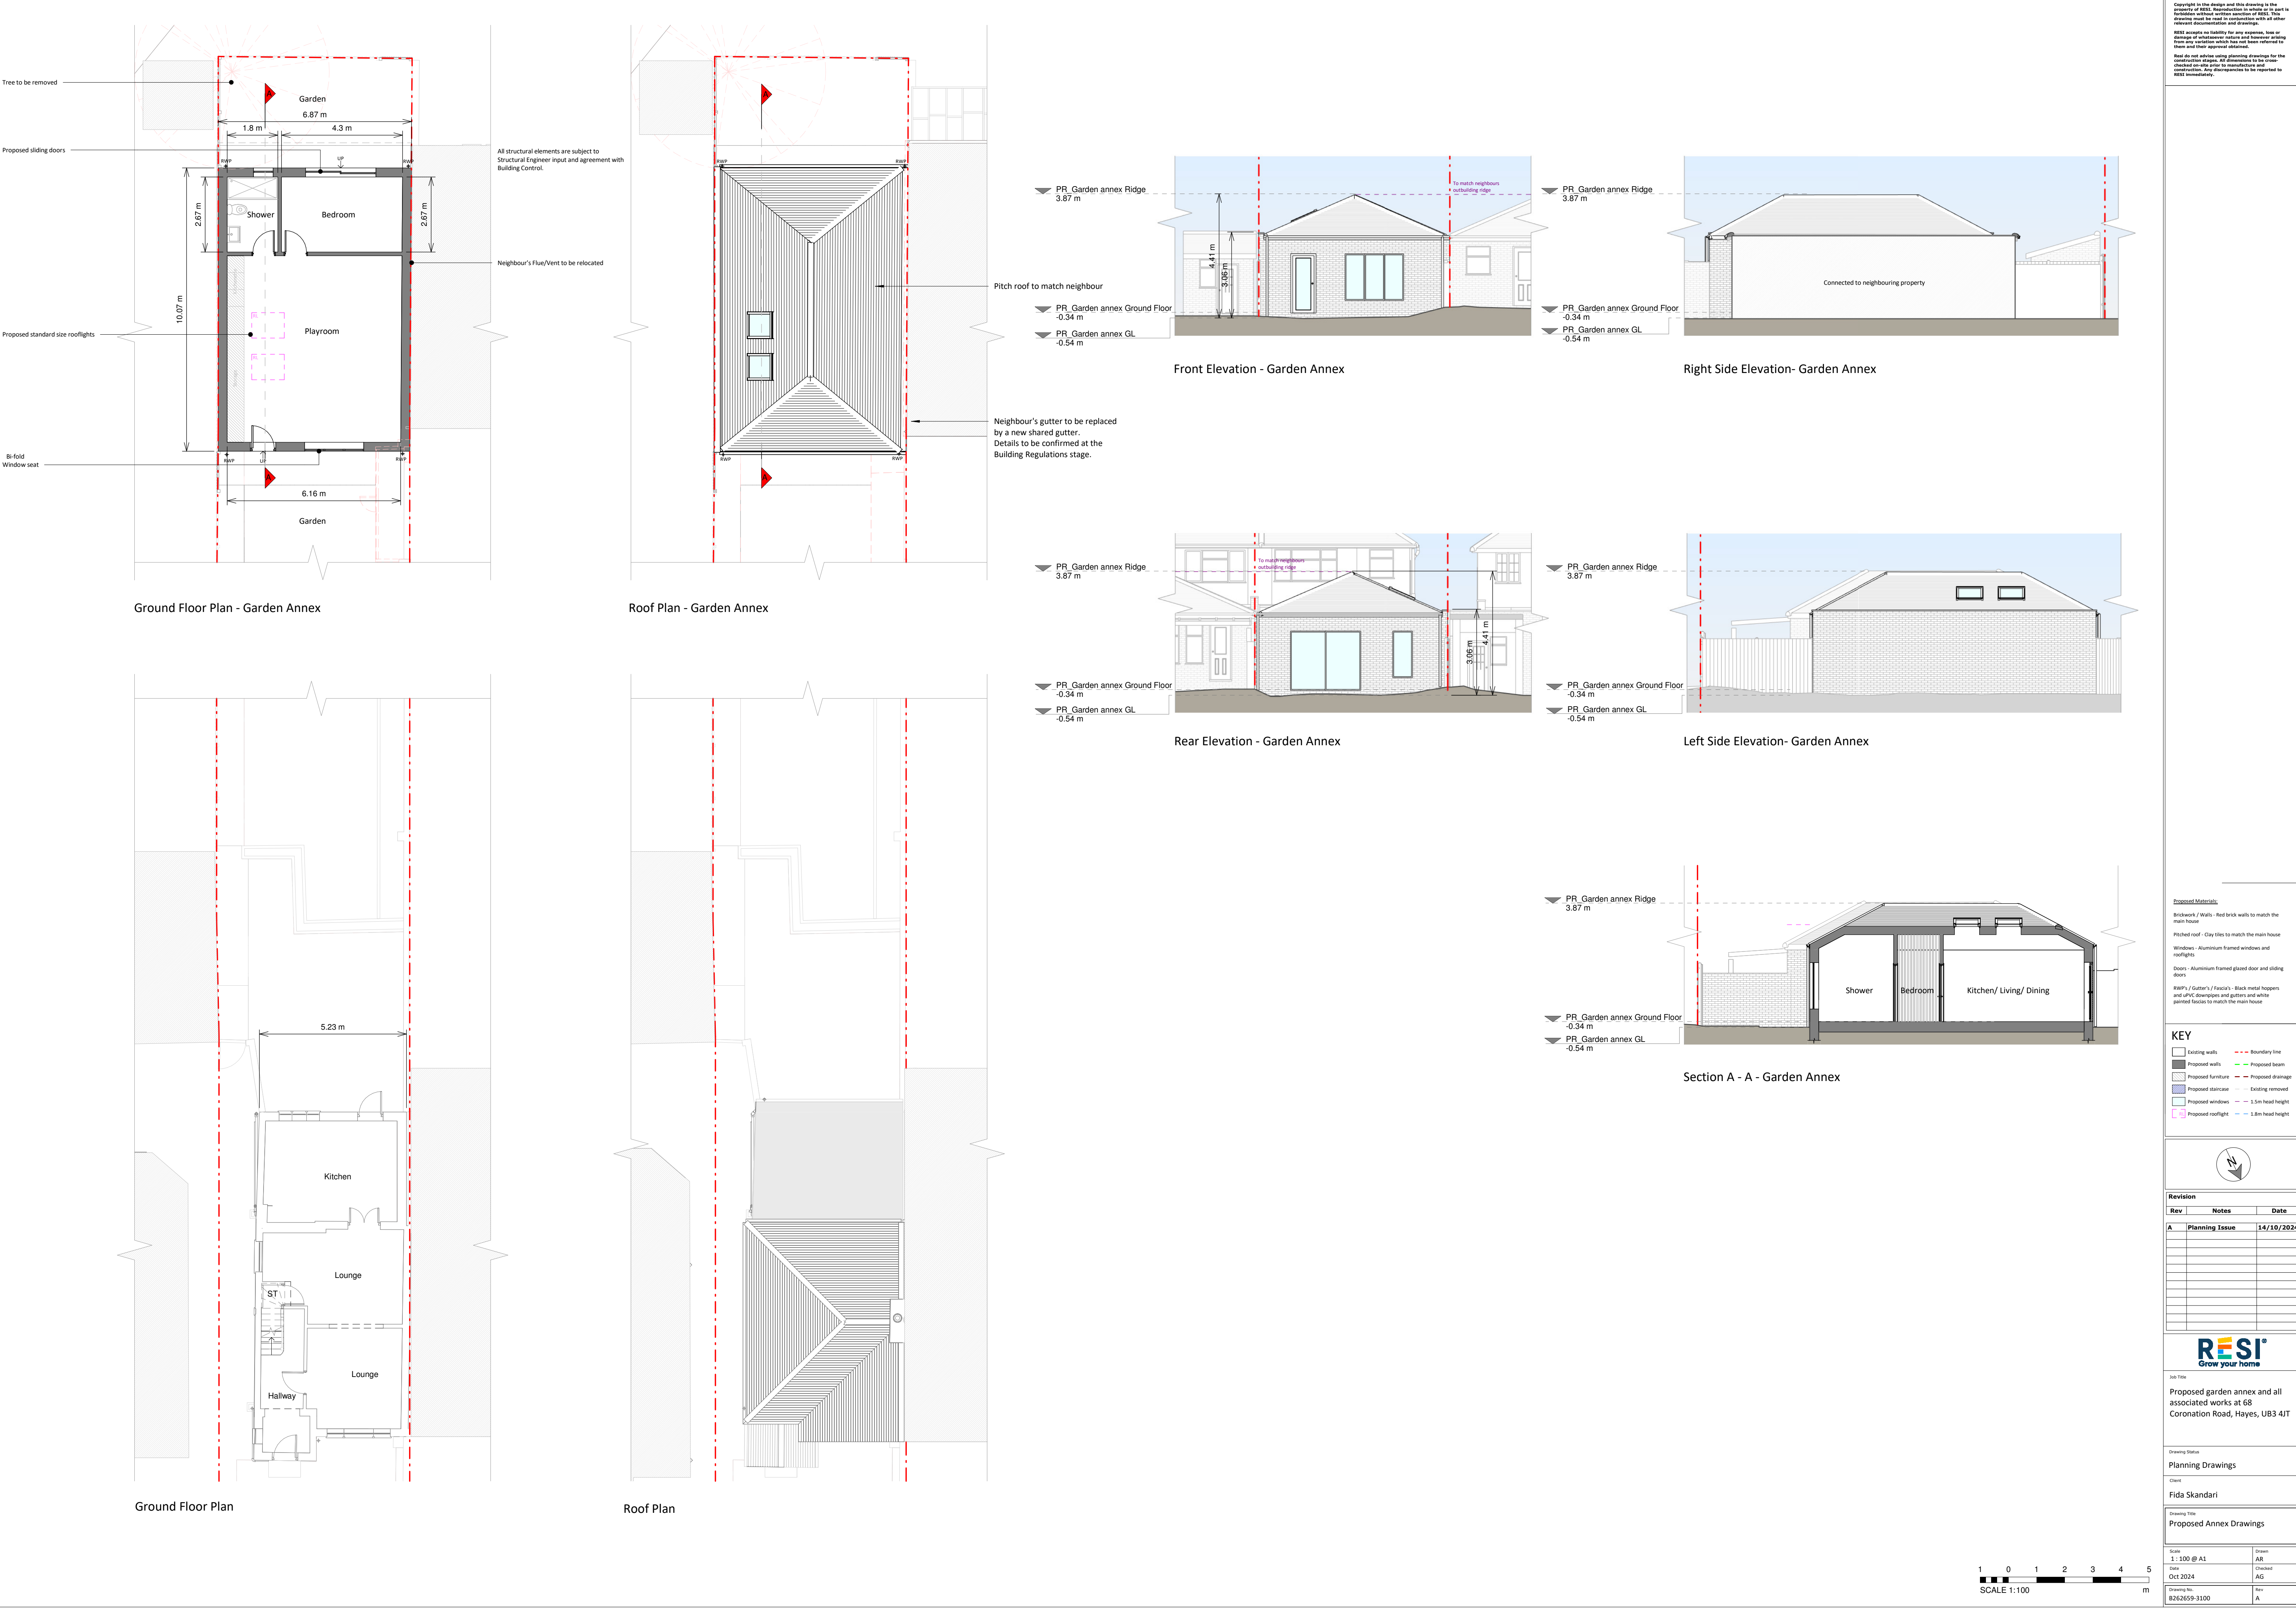

Copyright in the design and this drawing is the property of RESI. Permission is granted to use this drawing for the purpose of obtaining planning permission only. This drawing must be read in conjunction with all other relevant documentation and drawings.

RESI accepts no liability for any expenses, loss or damage of whatsoever nature and however arising from any variation which has not been referred to them and their approval is required.

Read do not advise using planning drawings for the construction stage. All dimensions to be checked on-site prior to construction and construction. Any discrepancies to be reported to RESI immediately.

RESI
Grow your home

Job Title

Proposed garden annex and all associated works at 68 Coronation Road, Hayes, UB3 4JT

Drawing Status

Planning Drawings

Client

Fida Skandari

Drawing Title

Proposed Annex Drawings

Scale

1:100 @ A1

Date

Oct 2024

Drawing No.

B262659-3100

Drawn

AR

Checked

AG

Rev

A