




Front Elevation

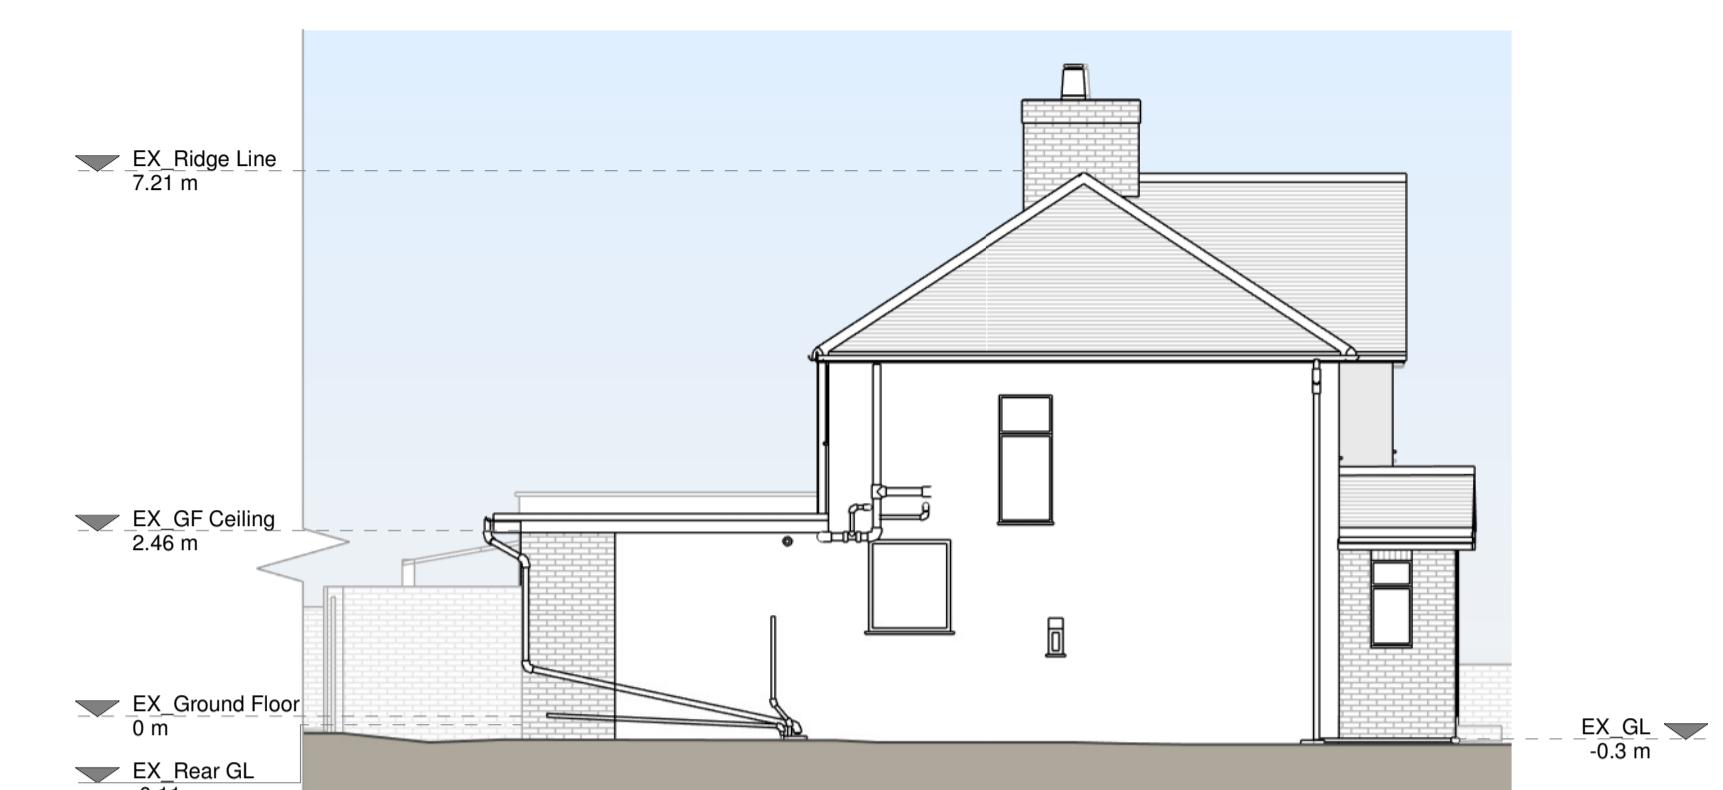


Left Side Elevation

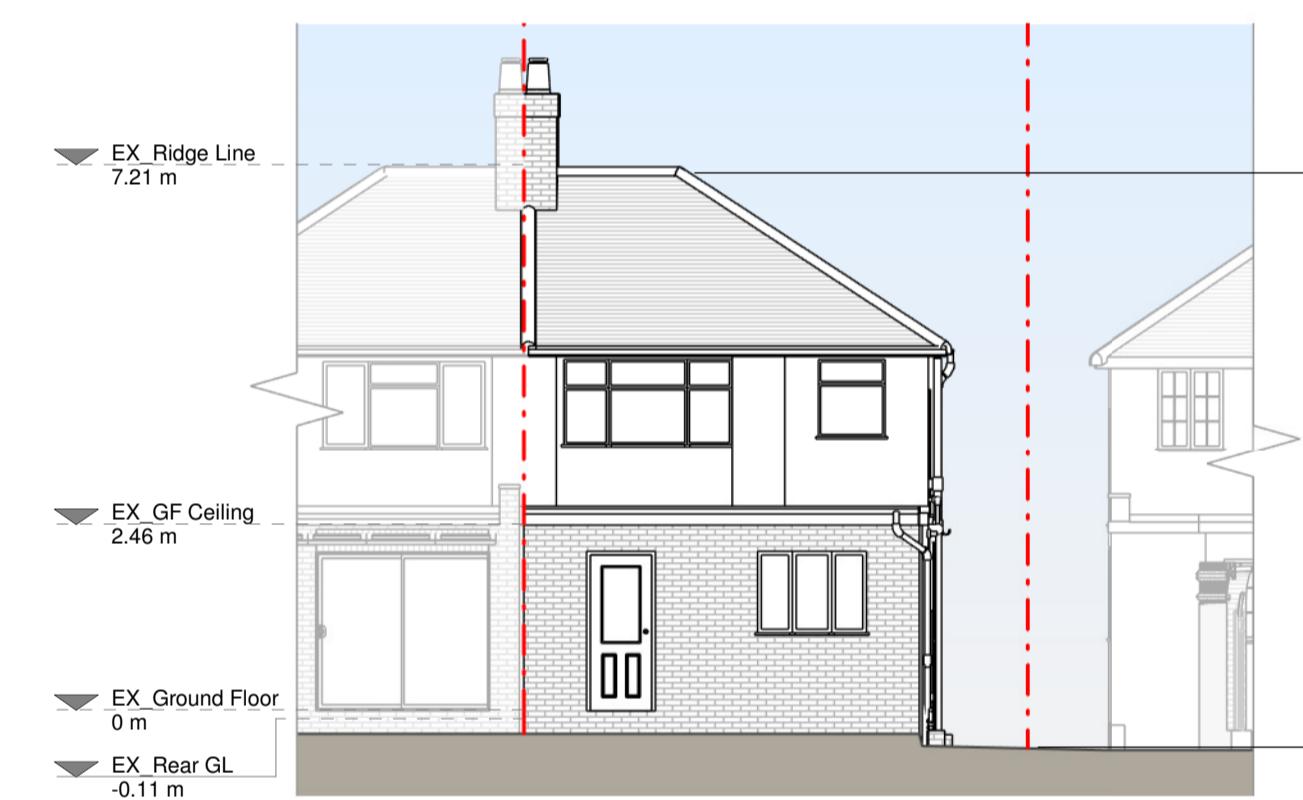


Rear Elevation

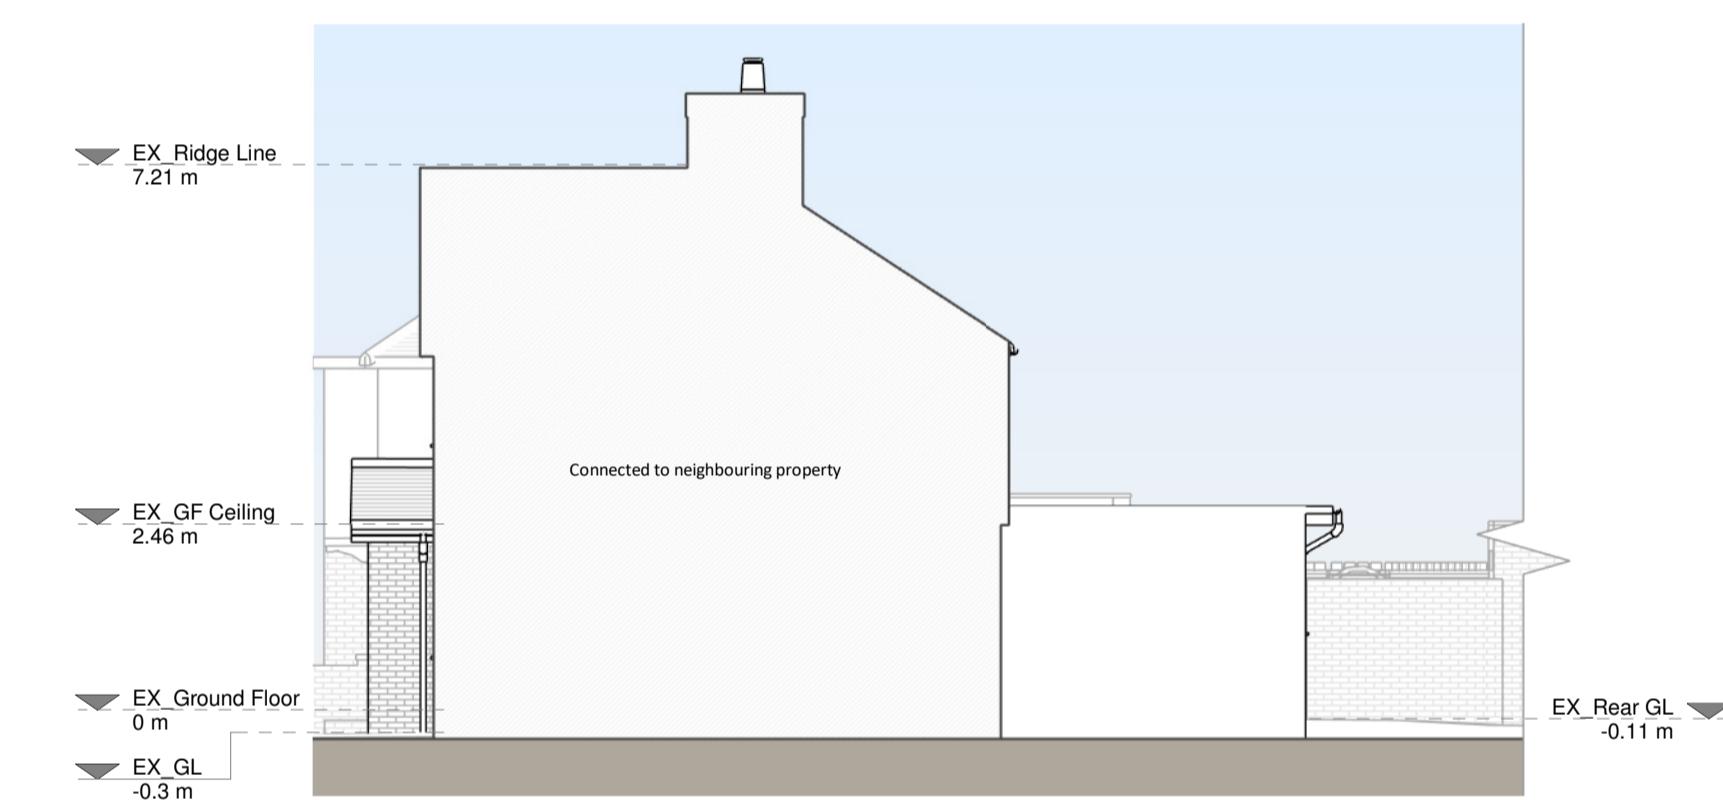


Right Side Elevation

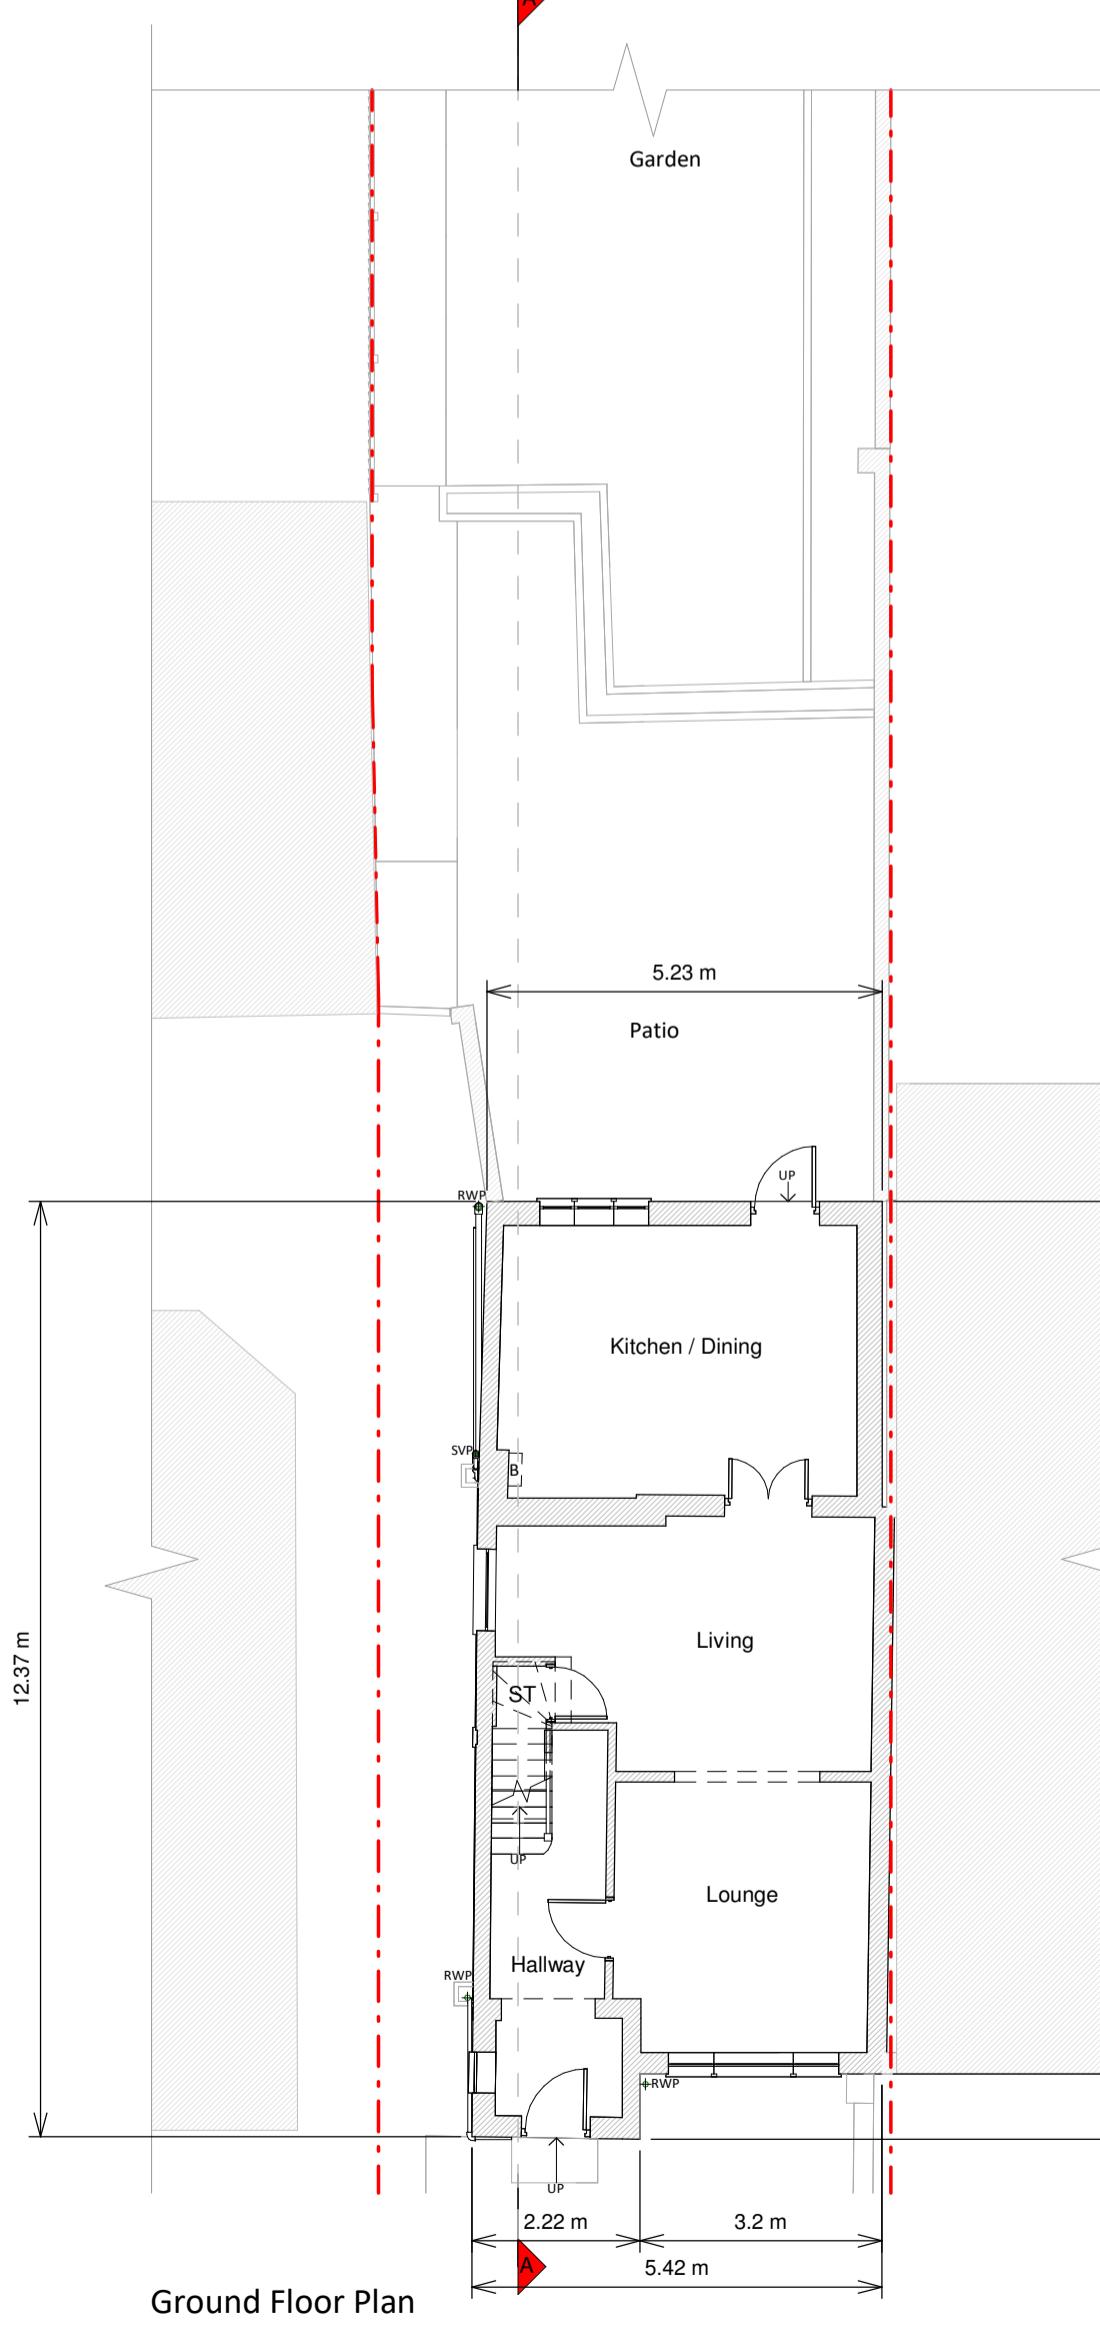

Ground Floor Plan

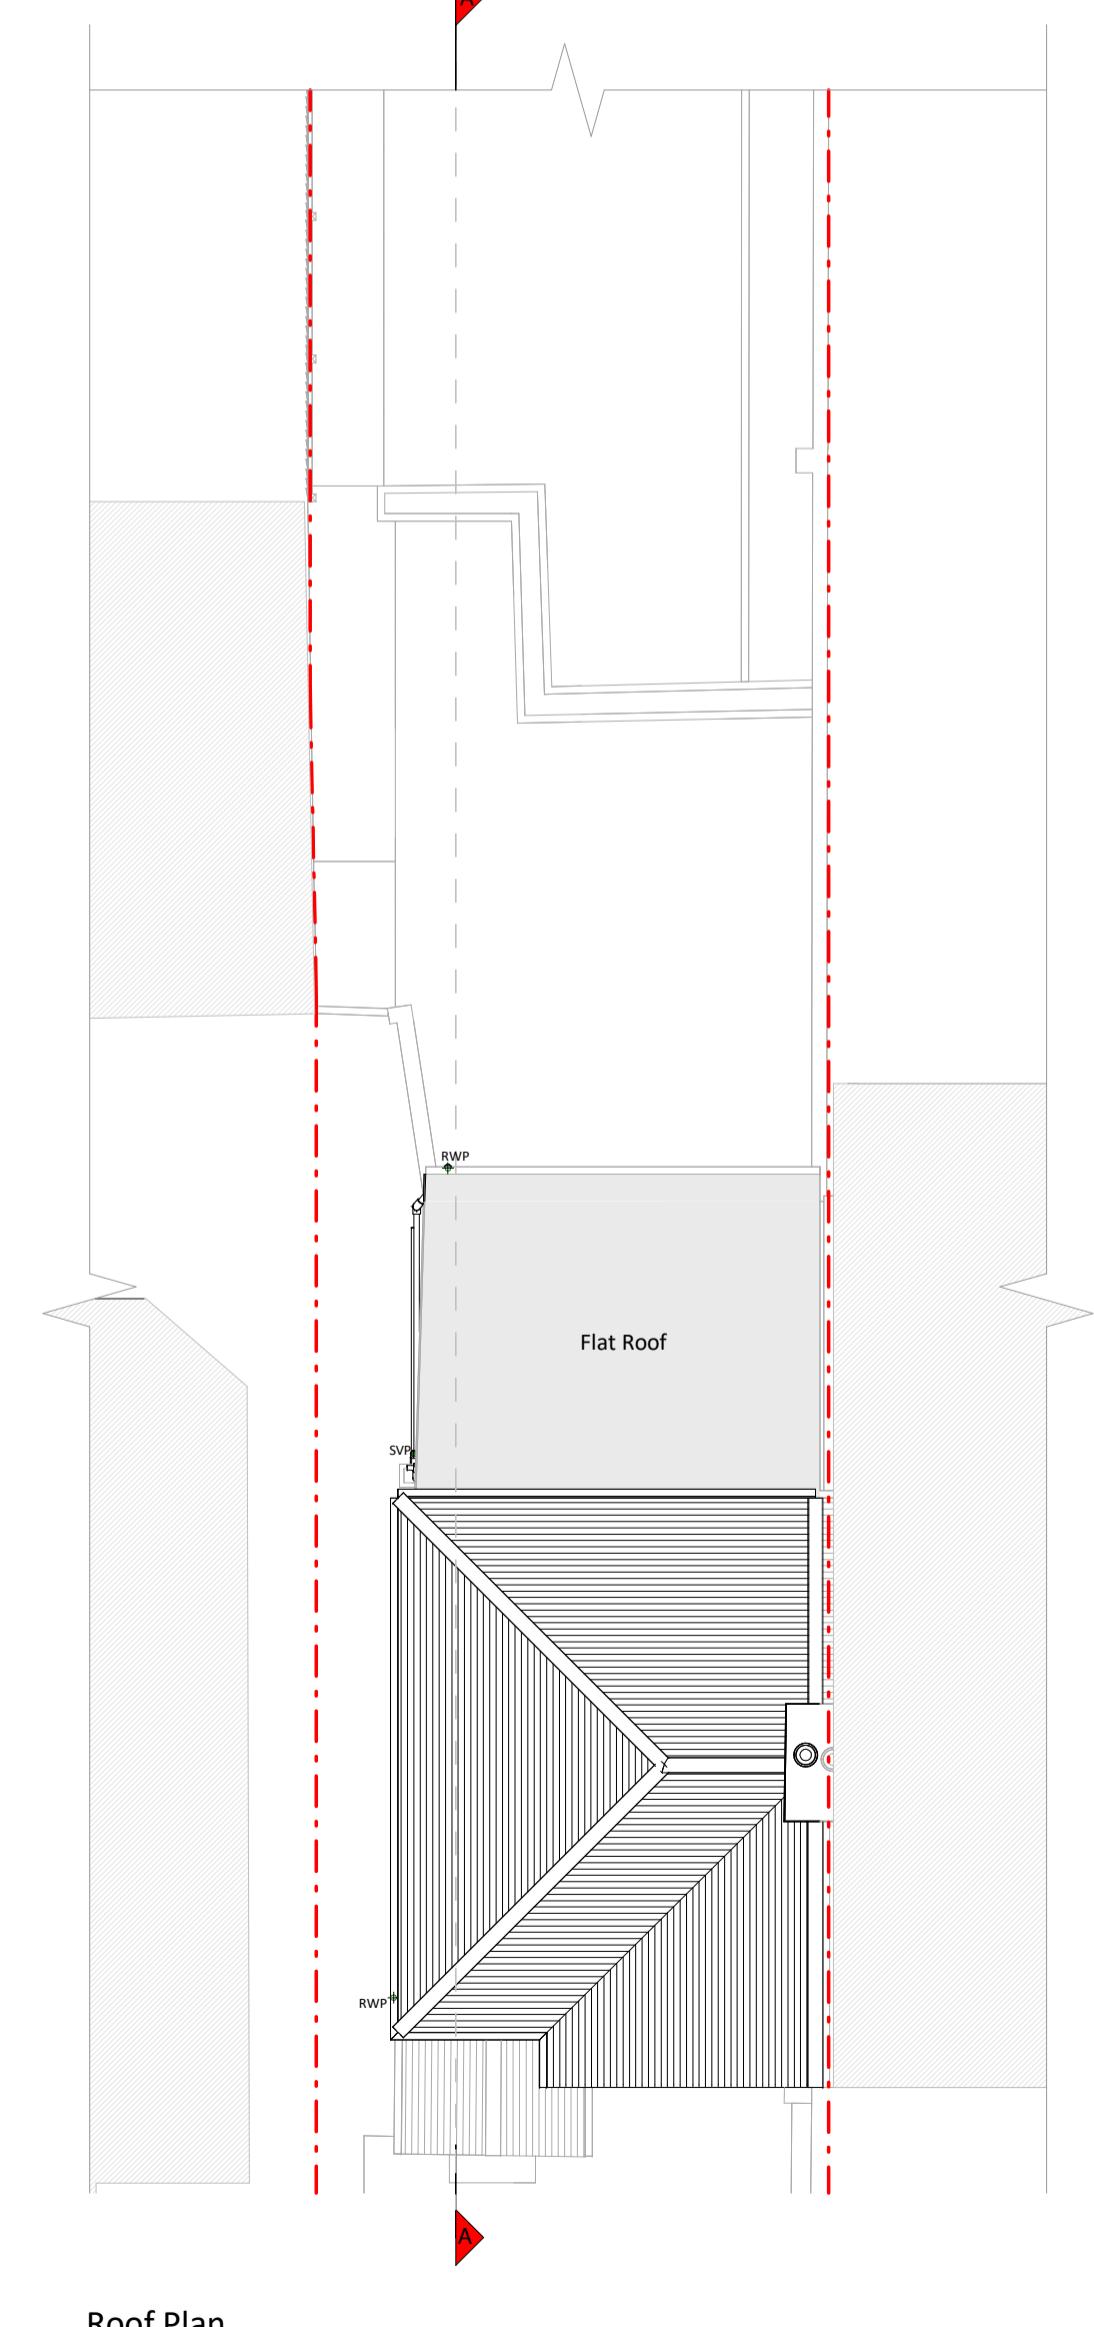

Roof Plan

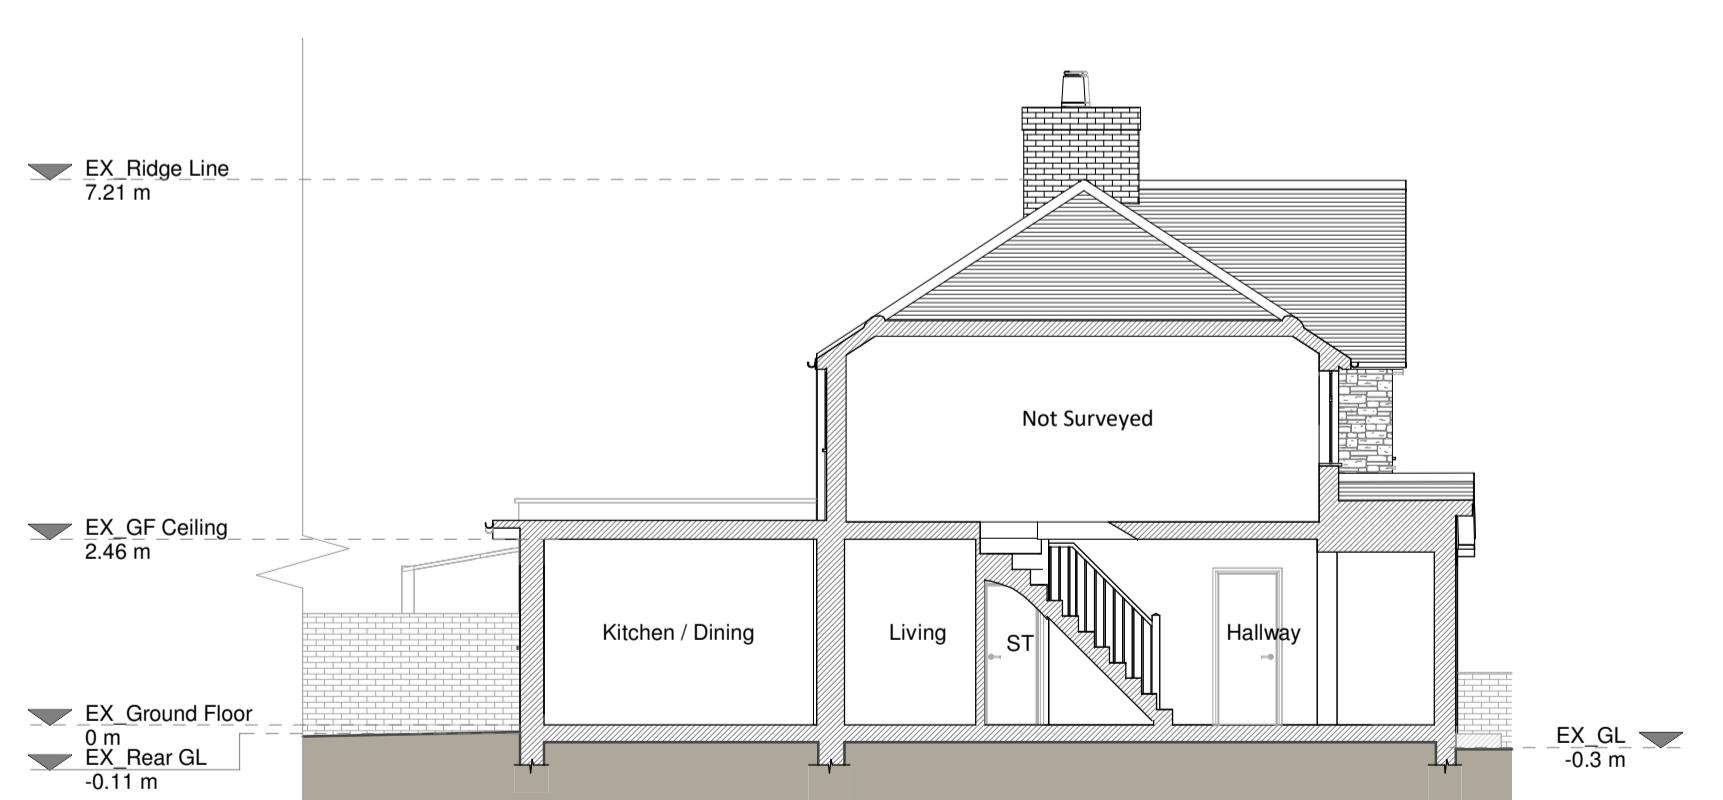

Section A-A

KEY

- Existing walls
- Existing furniture
- Boundary line
- Level line
- 1.5m head height
- 1.8m head height

Revision

Rev Notes Date

A Planning Issue 21/03/2025

Job Title

Proposed outbuilding and all

associated works at 68

Coronation Road, Hayes, UB3 4JT

Drawing Status

Final Drawings

Client

Fida Skandari

Drawing Title

Existing Drawings

Scale 1:100 @ A1

Drawn AR

Checked MA

Drawing No. B262659-1100

Rev A

