

## GENERAL NOTES

All dimensions, levels, sizes, positions and locations of particulars as indicated on drawings are to be verified by the appointed Contractor on site prior to engaging in works. Any discrepancies must be reported to the Architect/Surveyor/Engineer or responsible persons immediately.

No dimension to be scaled from the drawings for construction purposes unless otherwise indicated. All work is to comply with current Building Regulations.


Party Wall etc. Act 1996 would apply and contractor is to assure that no work is commenced until this formally is completed.

The sole purpose of this drawing is the procurement of Planning Permission and Building Regulation approval and work is NOT to commence before such approvals. Where this drawing is used for the works, contractor should request at the time of tender, from the tenderer, full specification and schedule of work. To avoid any disputes, this schedule of works in conjunction with the drawings would be used to resolve matters.

Contractor to assure and satisfy himself that necessary Planning permission and Building Regulations are approved before tendering or commencement of works.

The Gas and Boiler installations will be carried out by a suitably qualified CORGI registered gas engineer or equal approved.


The Contractor is responsible for ensuring compliance with the CDM Regulations, and appropriate Health & Safety on site precautions.

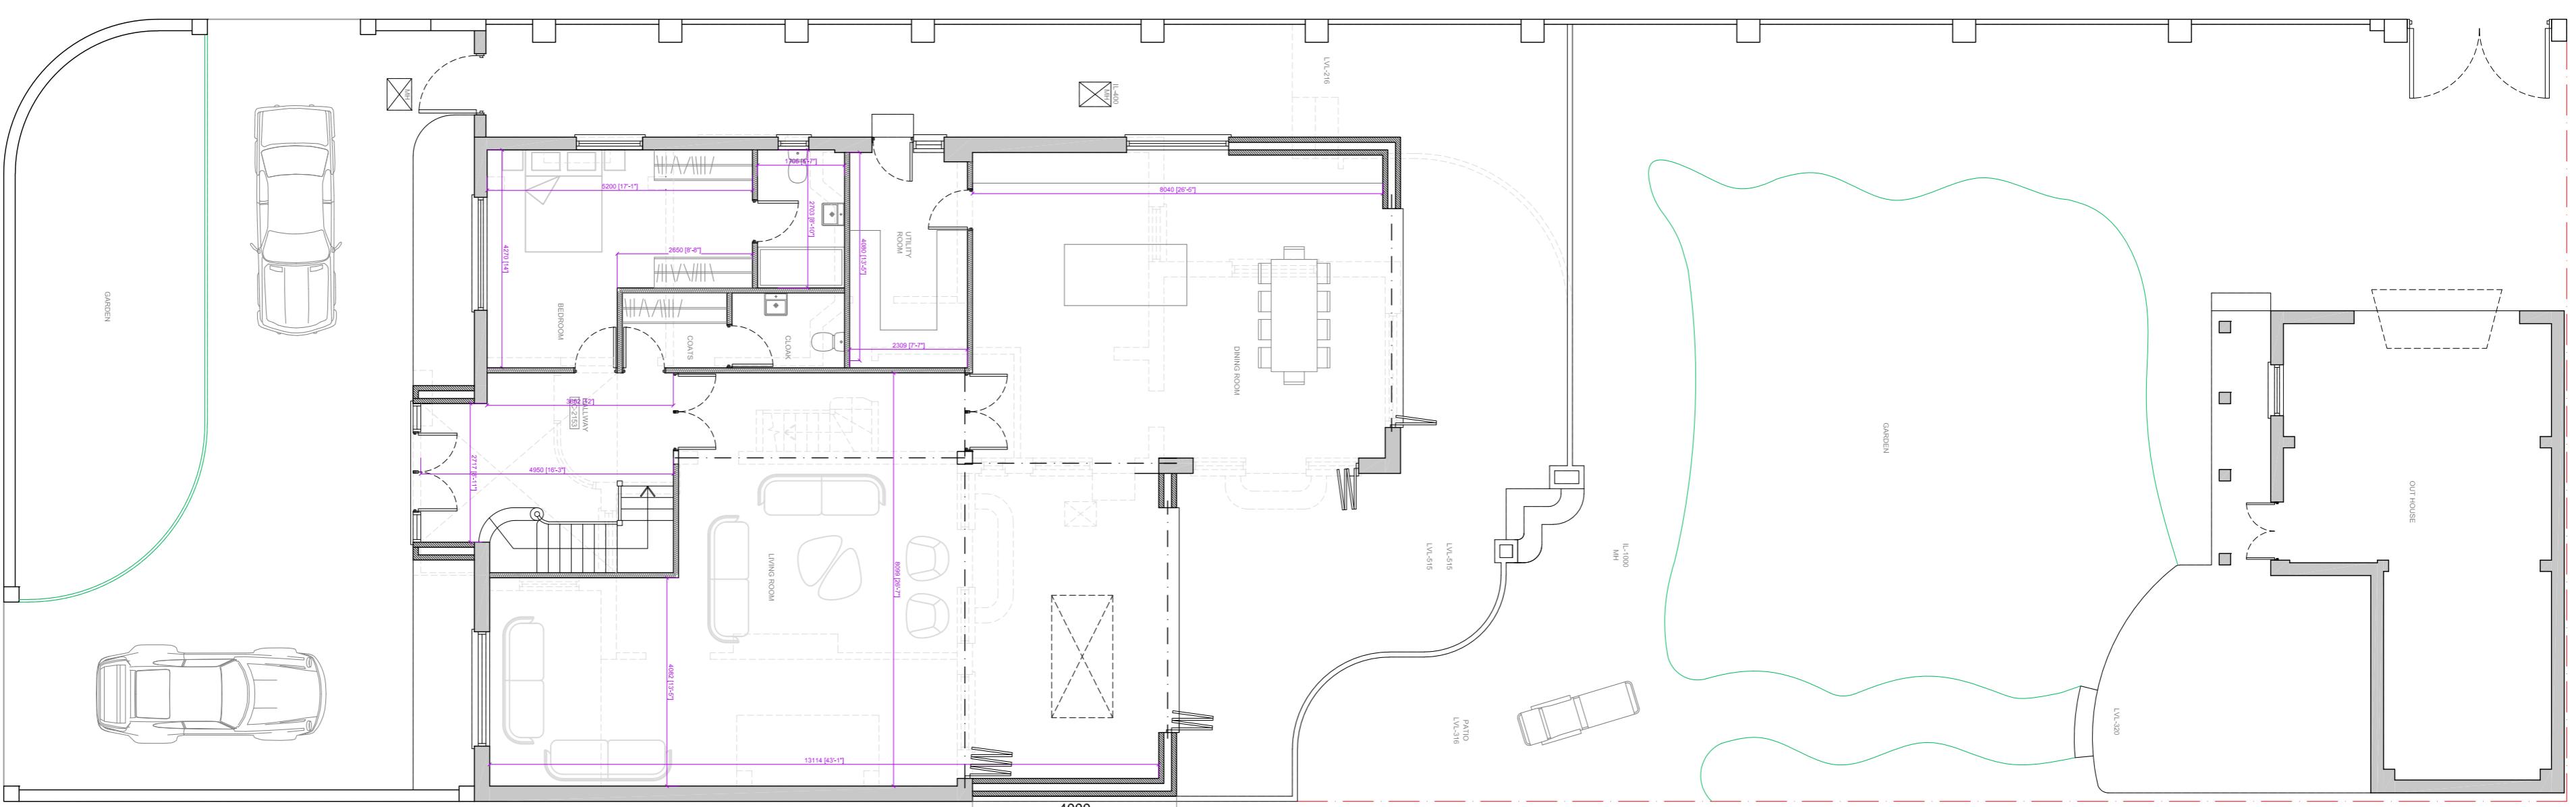

PROPOSED GROUND FLOOR PLAN  
SCALE 1:100



PROPOSED FIRST FLOOR PLAN  
SCALE 1:100

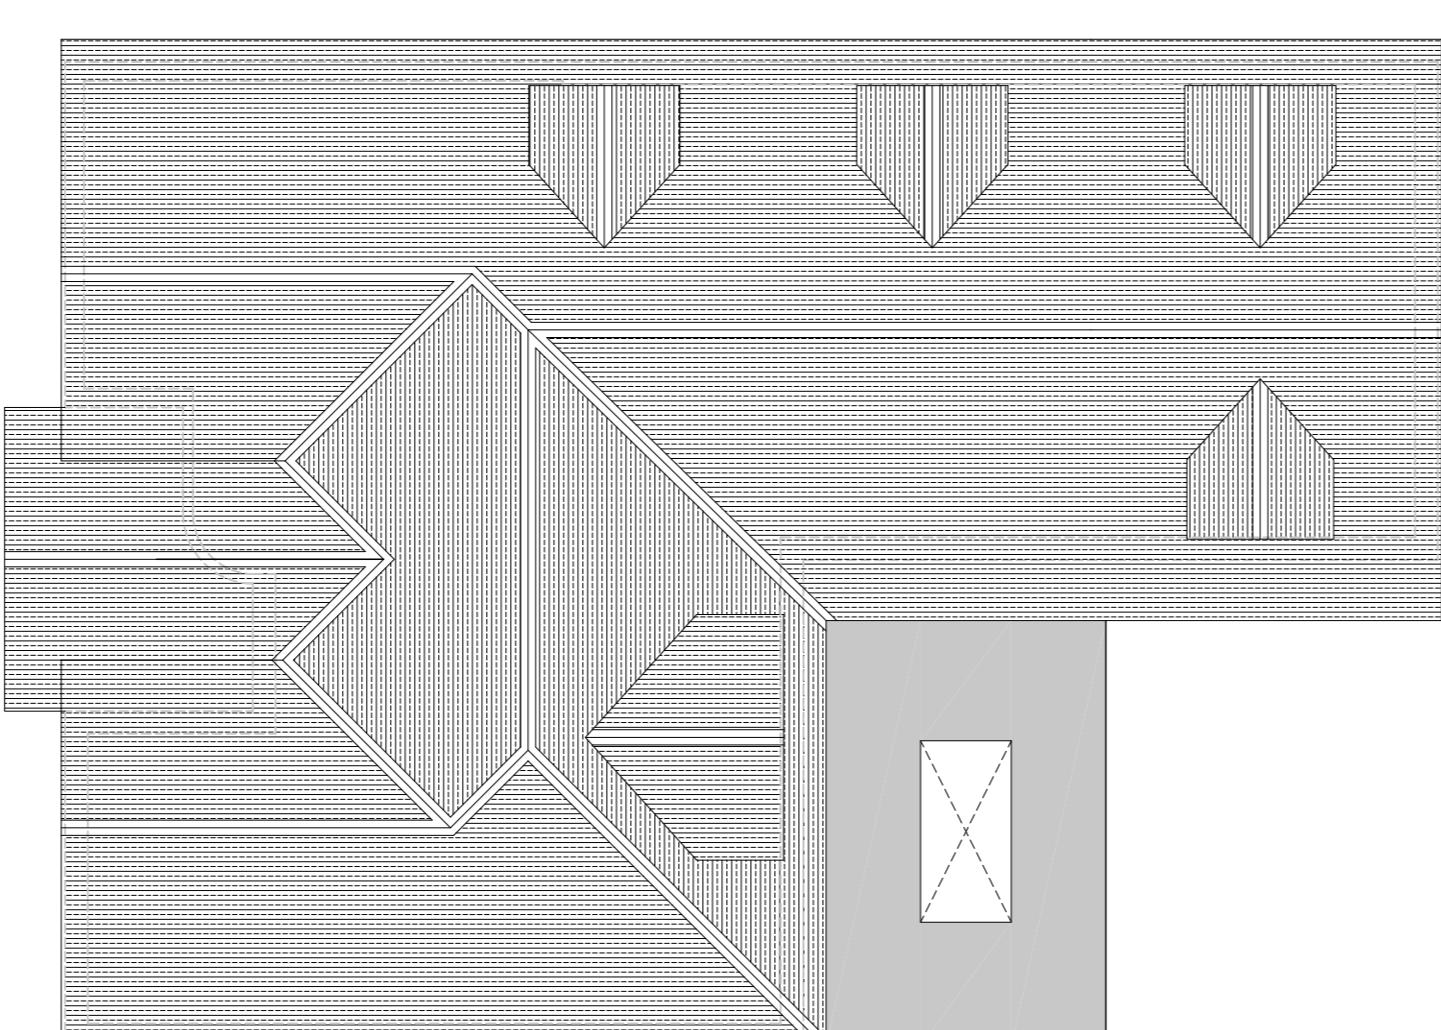

PROPOSED ROOF PLAN  
SCALE 1:100

0  
1m 2m 3m 4m 5m  
Scale 1:100  
0  
1m 2m  
Scale 1:50

PROJECT	74 THE CHASE PINNER HA5 1SN
DRAWING TITLE	44-07985 433 242
PROPOSED FLOOR PLANS AND ELEVATIONS	15 Devon Avenue, Pinner, Harrow www.shahdesigns.co.uk
DATE	04.01.2023
SCALE	1:50 @ A1
DRAWN BY	SD
CHECKED BY	SD
REVISION	SD
DRAWING NO.	SD2255(P)02-G