

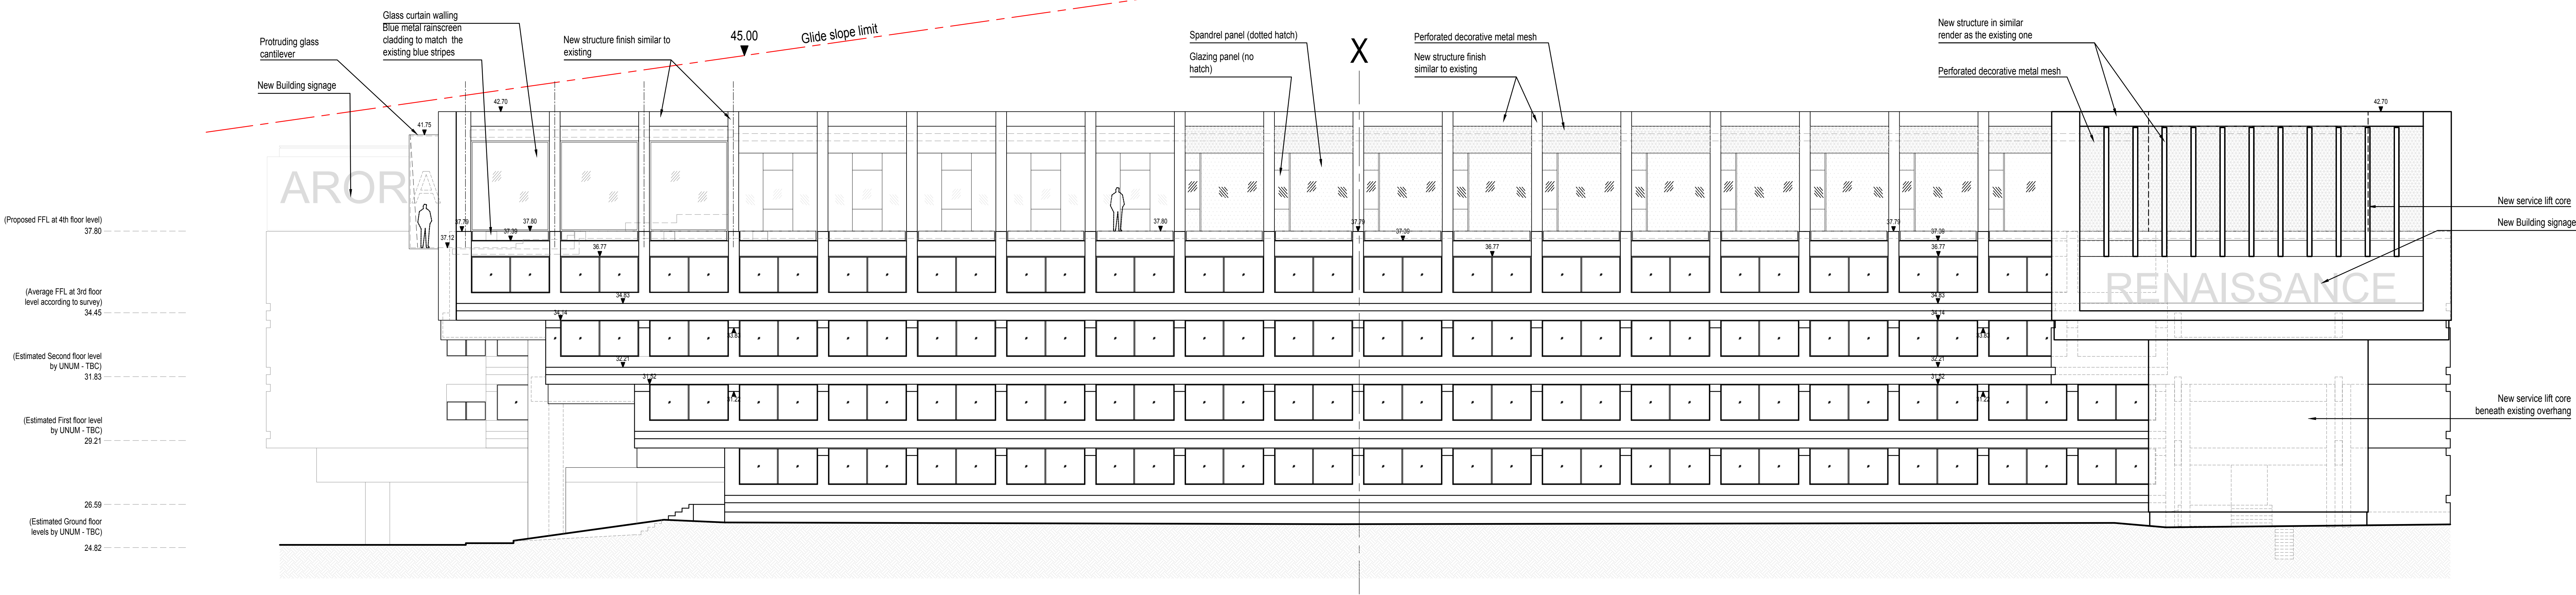


Please do not scale from this drawing if in doubt, ask. This drawing is the property of UNUM Partnership Ltd. and must not be reproduced, copied or disclosed in any form, other than for the purposes of this project.


P1 First planning drawings for GLA. JC 16.04.18
P2 Address of glide slope limit in the South elevation. JC 10.04.18
P3 New proposal. JC 10.05.18
P4 New proposal. JC 05.06.18
P5 Corner height decreased to 45.00 from 45.85 as per N475 advice. JC 28.06.18

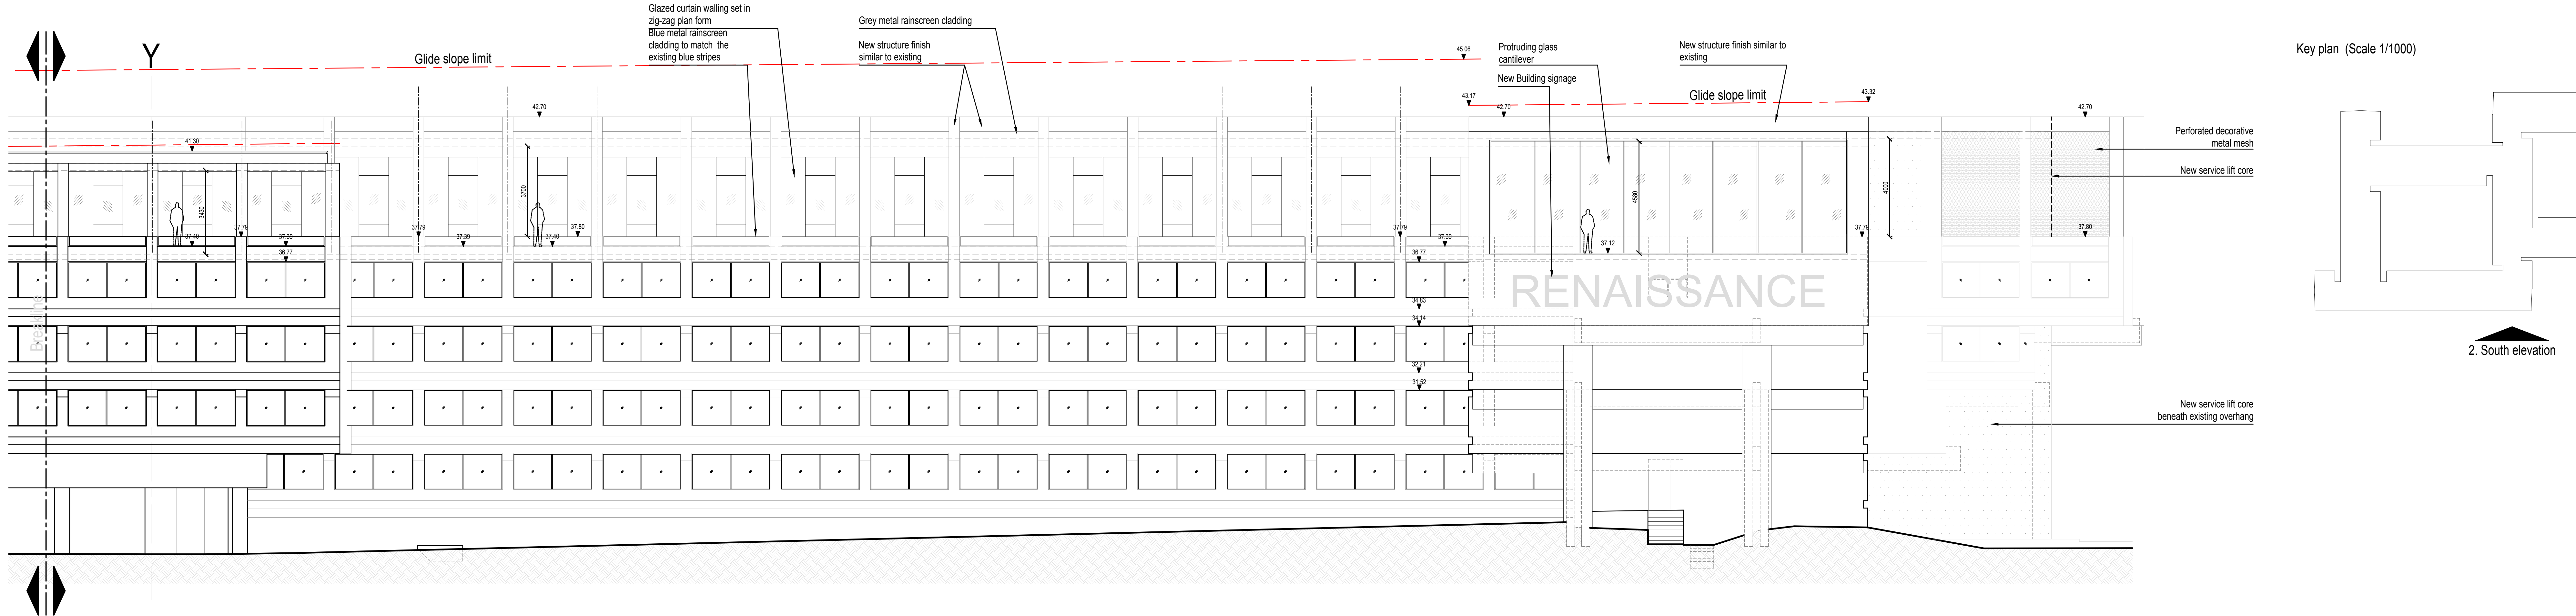

1. East elevation

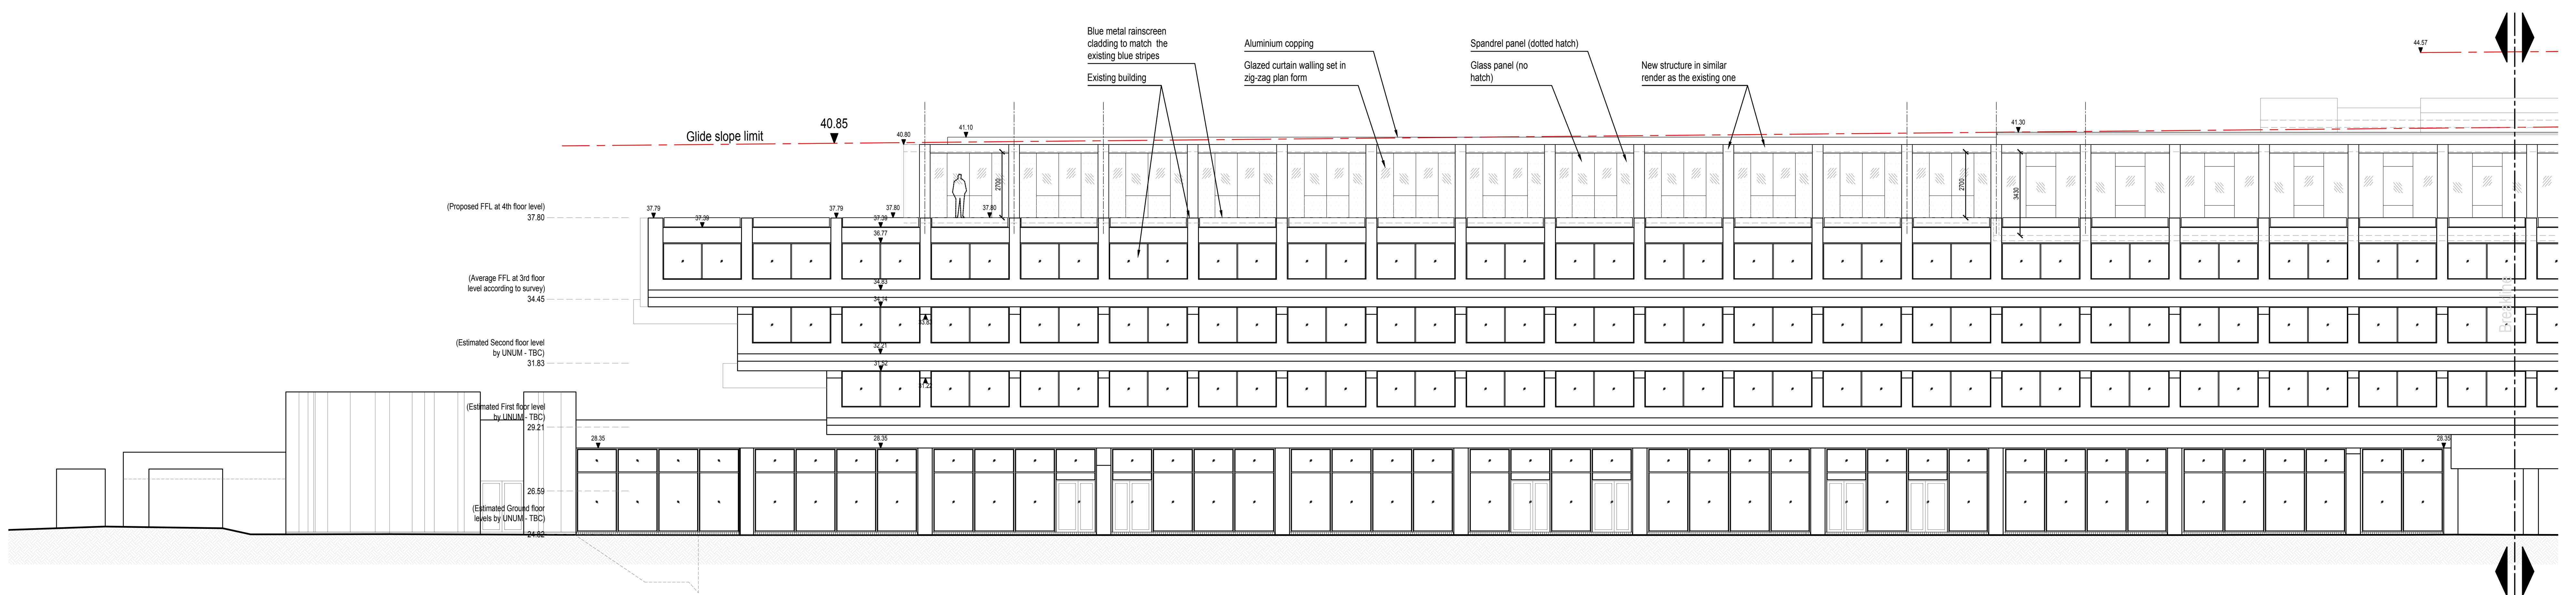

2. South elevation

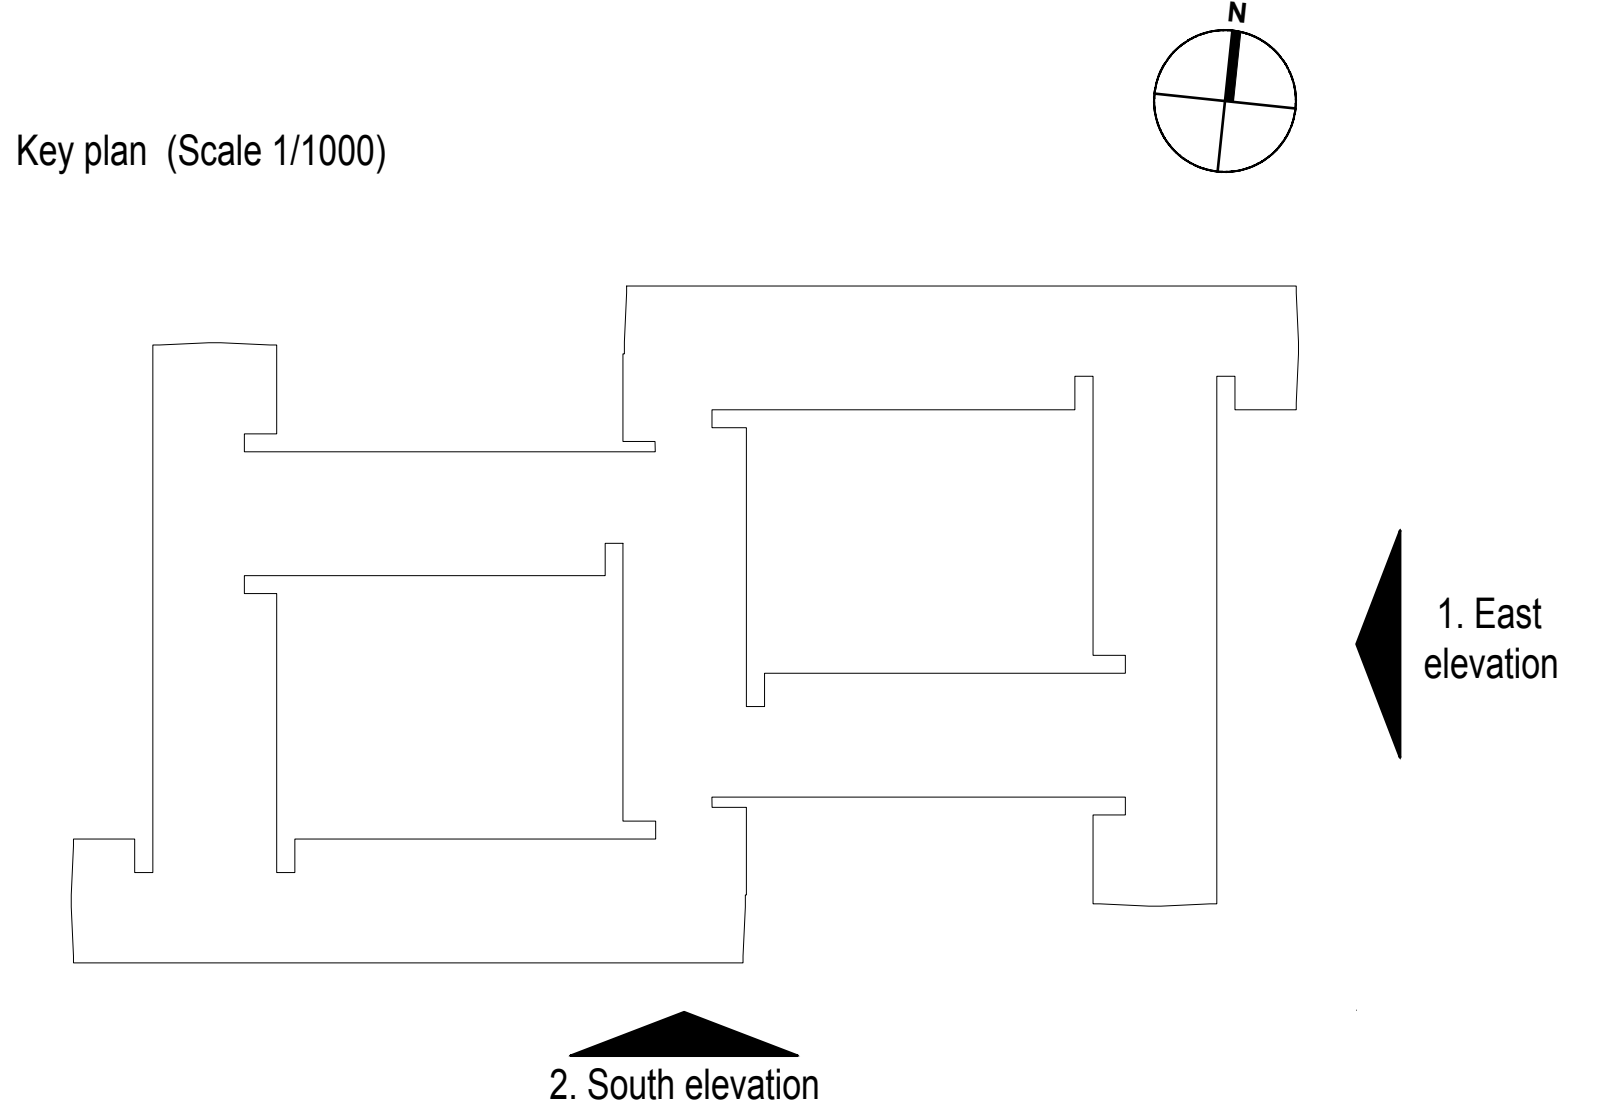

UNUM	
UNUM PARTNERSHIP	
CHARTERED ARCHITECTS	
PLANNING	
Client	
AMSL	
Project Title	
Proposed additional floor on Renaissance Hotel Bath Road, Heathrow	
Drawing Title	
East & South elevations as proposed	
Date	Scale
August 18	1:100
Drawn	Checked
JG	MR
Drawing No.	Rev
110-L(20)-501	P5