



Legend



Existing Building 

Boundary Line 

NOTES

1. This drawing is copyright of Studio V Architects Ltd

2. Use figured dimensions only

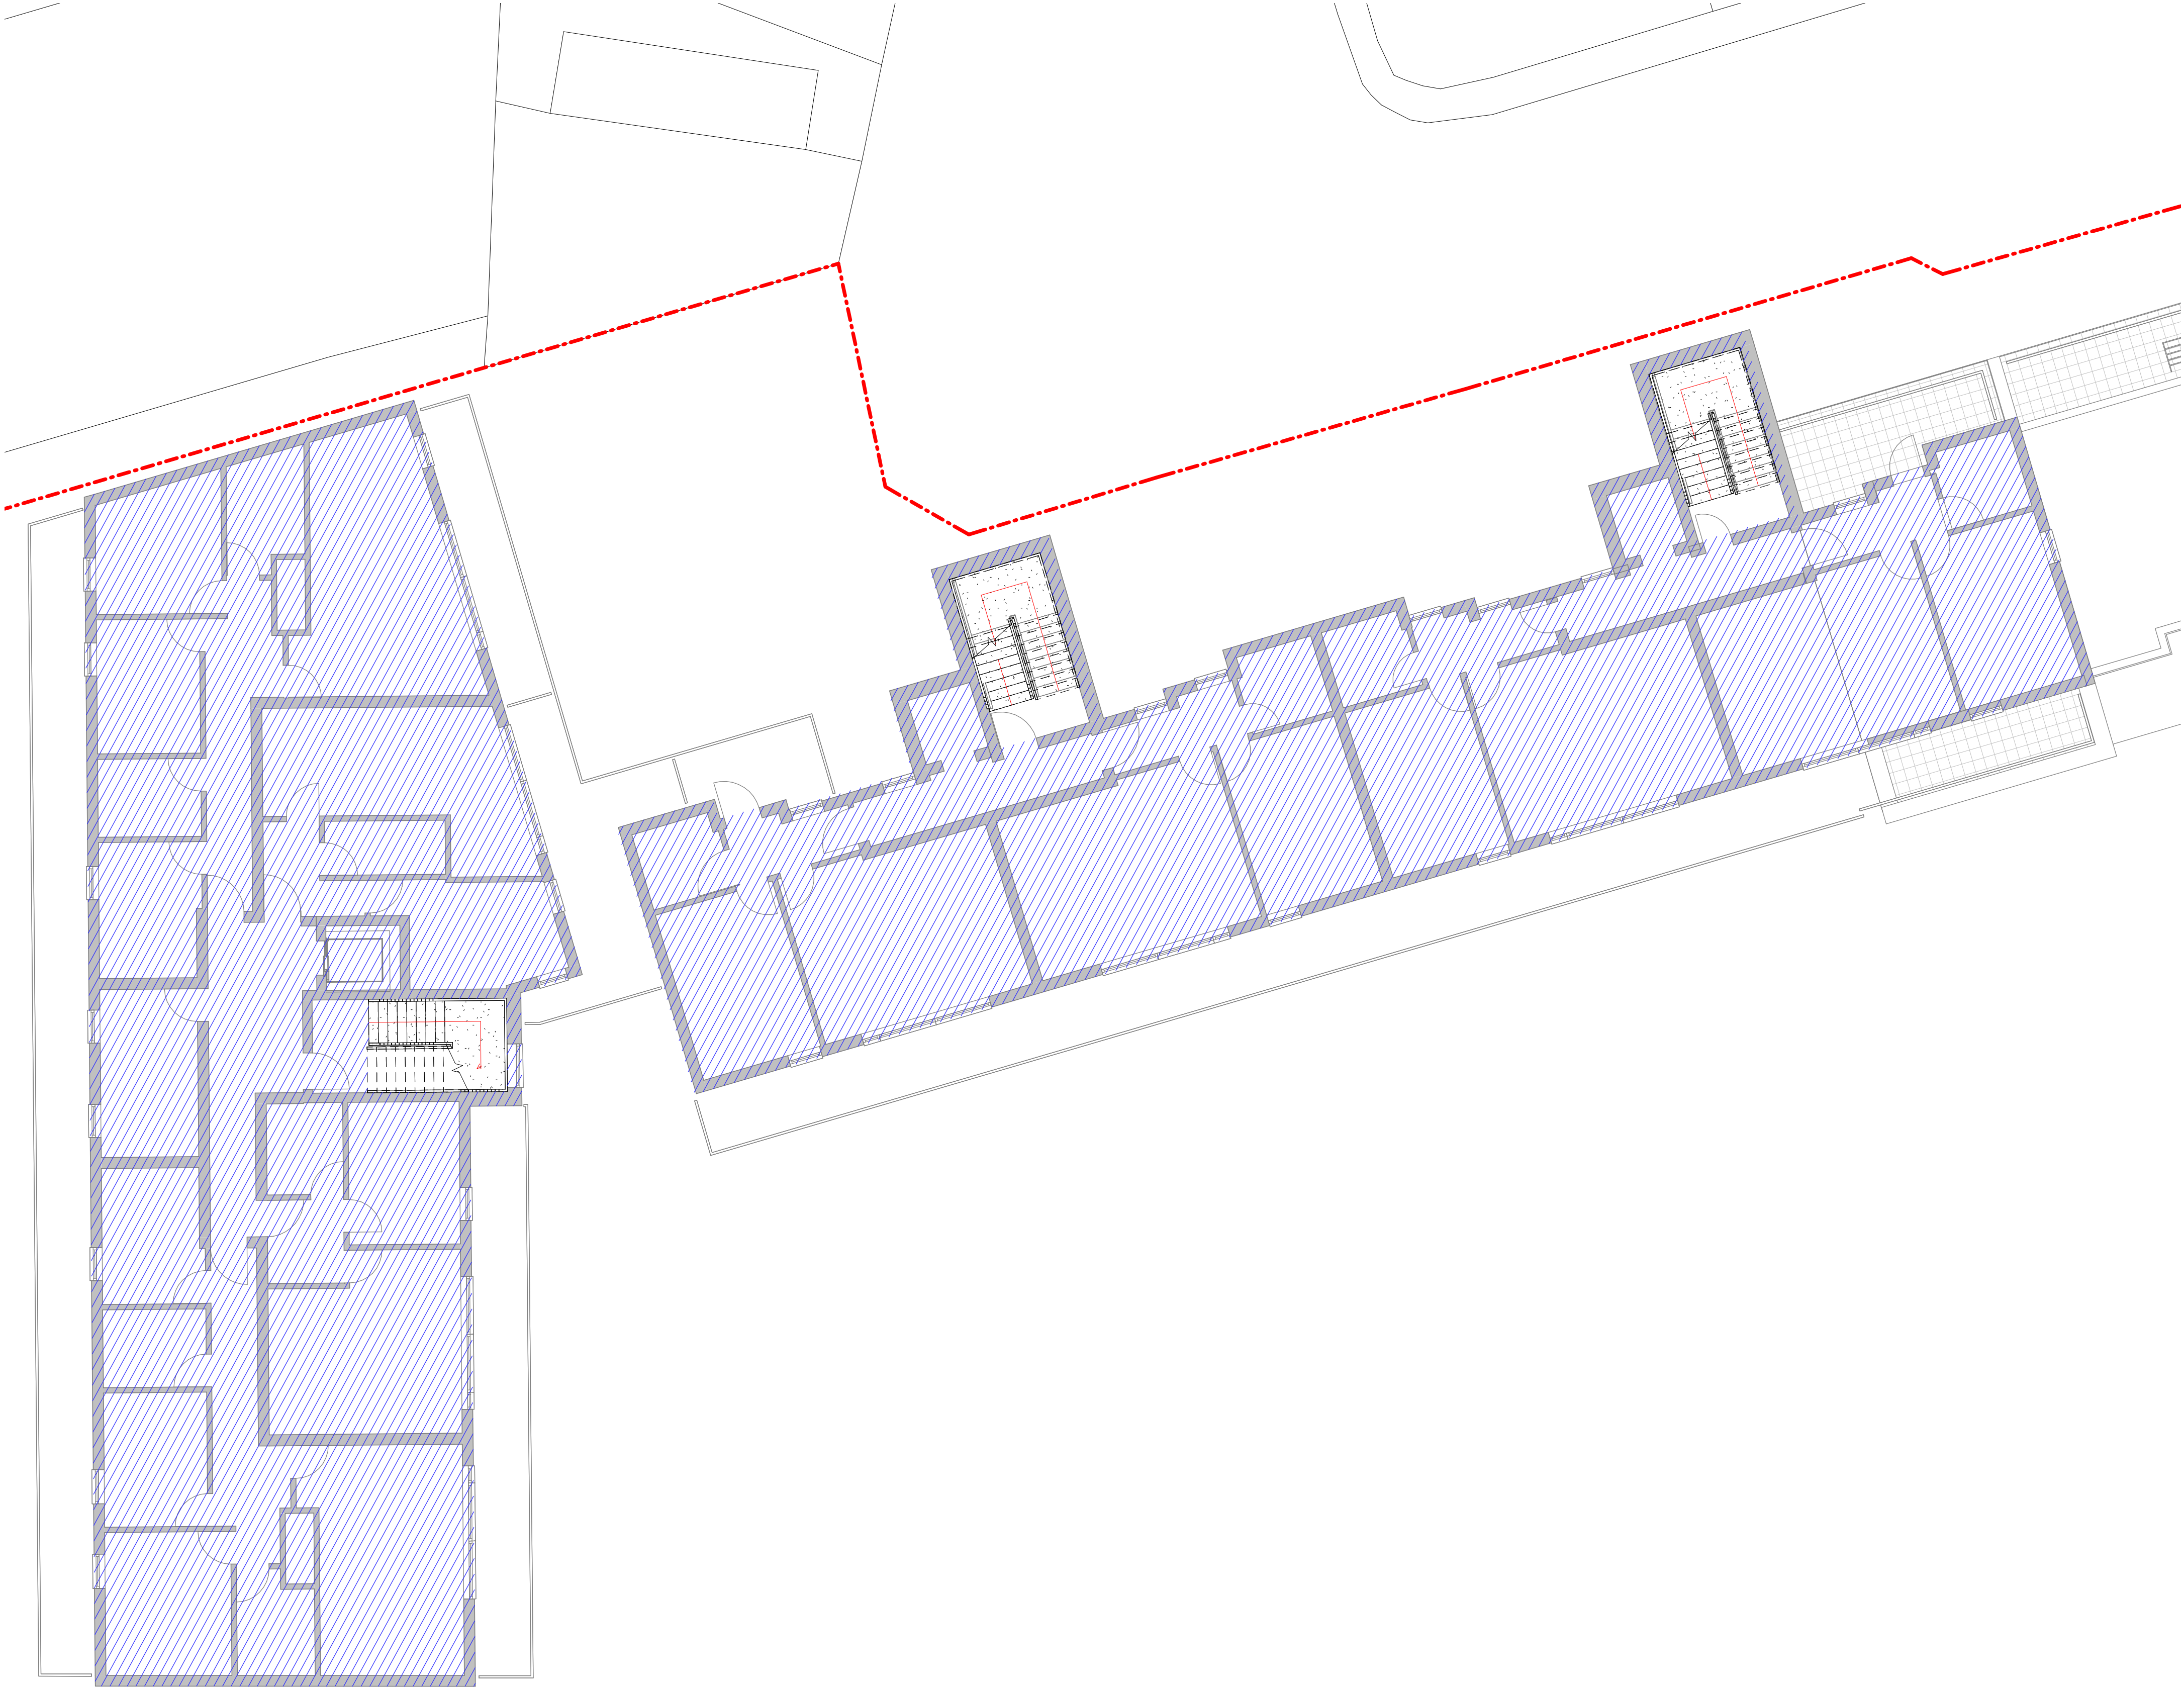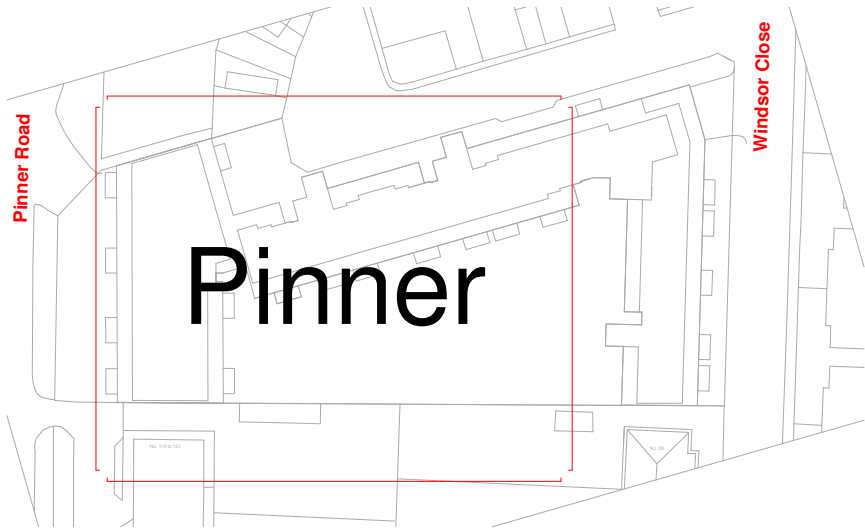


No. 119 to 121

Proposed Third Floor - Pinner area

1 : 100

A	16.12.21	Revision to Planning Consultant's Comment	AV	KV
rev	date	revision description	des	qud

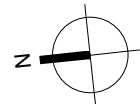

AS 1:200
1:100
0 10 m

drawing status

Planning

studio VArchitects

224 west hendon broadway
hendon
london nw9 7dt
T: 020 8203 9072
F: 020 8203 8210
website: www.studiovarchitects.co.uk
e-mail: info@studiovarchitects.co.uk

project	No.117 Pinner Road, Northwood Hills HA6 1DA	drawn	AV	checked	KV	scale	1/100	project date	DEC.20
dig info	Proposed Third Floor Plans - Pinner area	job no.	2010	dig no.	PL12	rev	A	16.12.21	