

is to be verified on site  
**SCALE FROM THIS DRAWING.**  
Dimensions indicated on this drawing are for guidance  
and no responsibility is taken for their accuracy.

ng is the property of **Design Workshop**  
**ant Ltd** Copyright is reserved by them and  
g is issued on the condition that it is not  
roduced, retained or disclosed to any  
ed person, either wholly or in part without  
nt in writing of **Design Workshop**  
**ant Ltd**

Address:

Northwood Way  
wood  
RE

## Existing & Proposed Ground Floor


1:50, 1:100

ize: A3

### Comments

## Proposed Ground Floor Plan

A horizontal scale bar with markings at 0, 0.5, 1.0, 1.5, 2.0, and 2.5. Below the bar, the text 'metres 1:50 scale' is written.

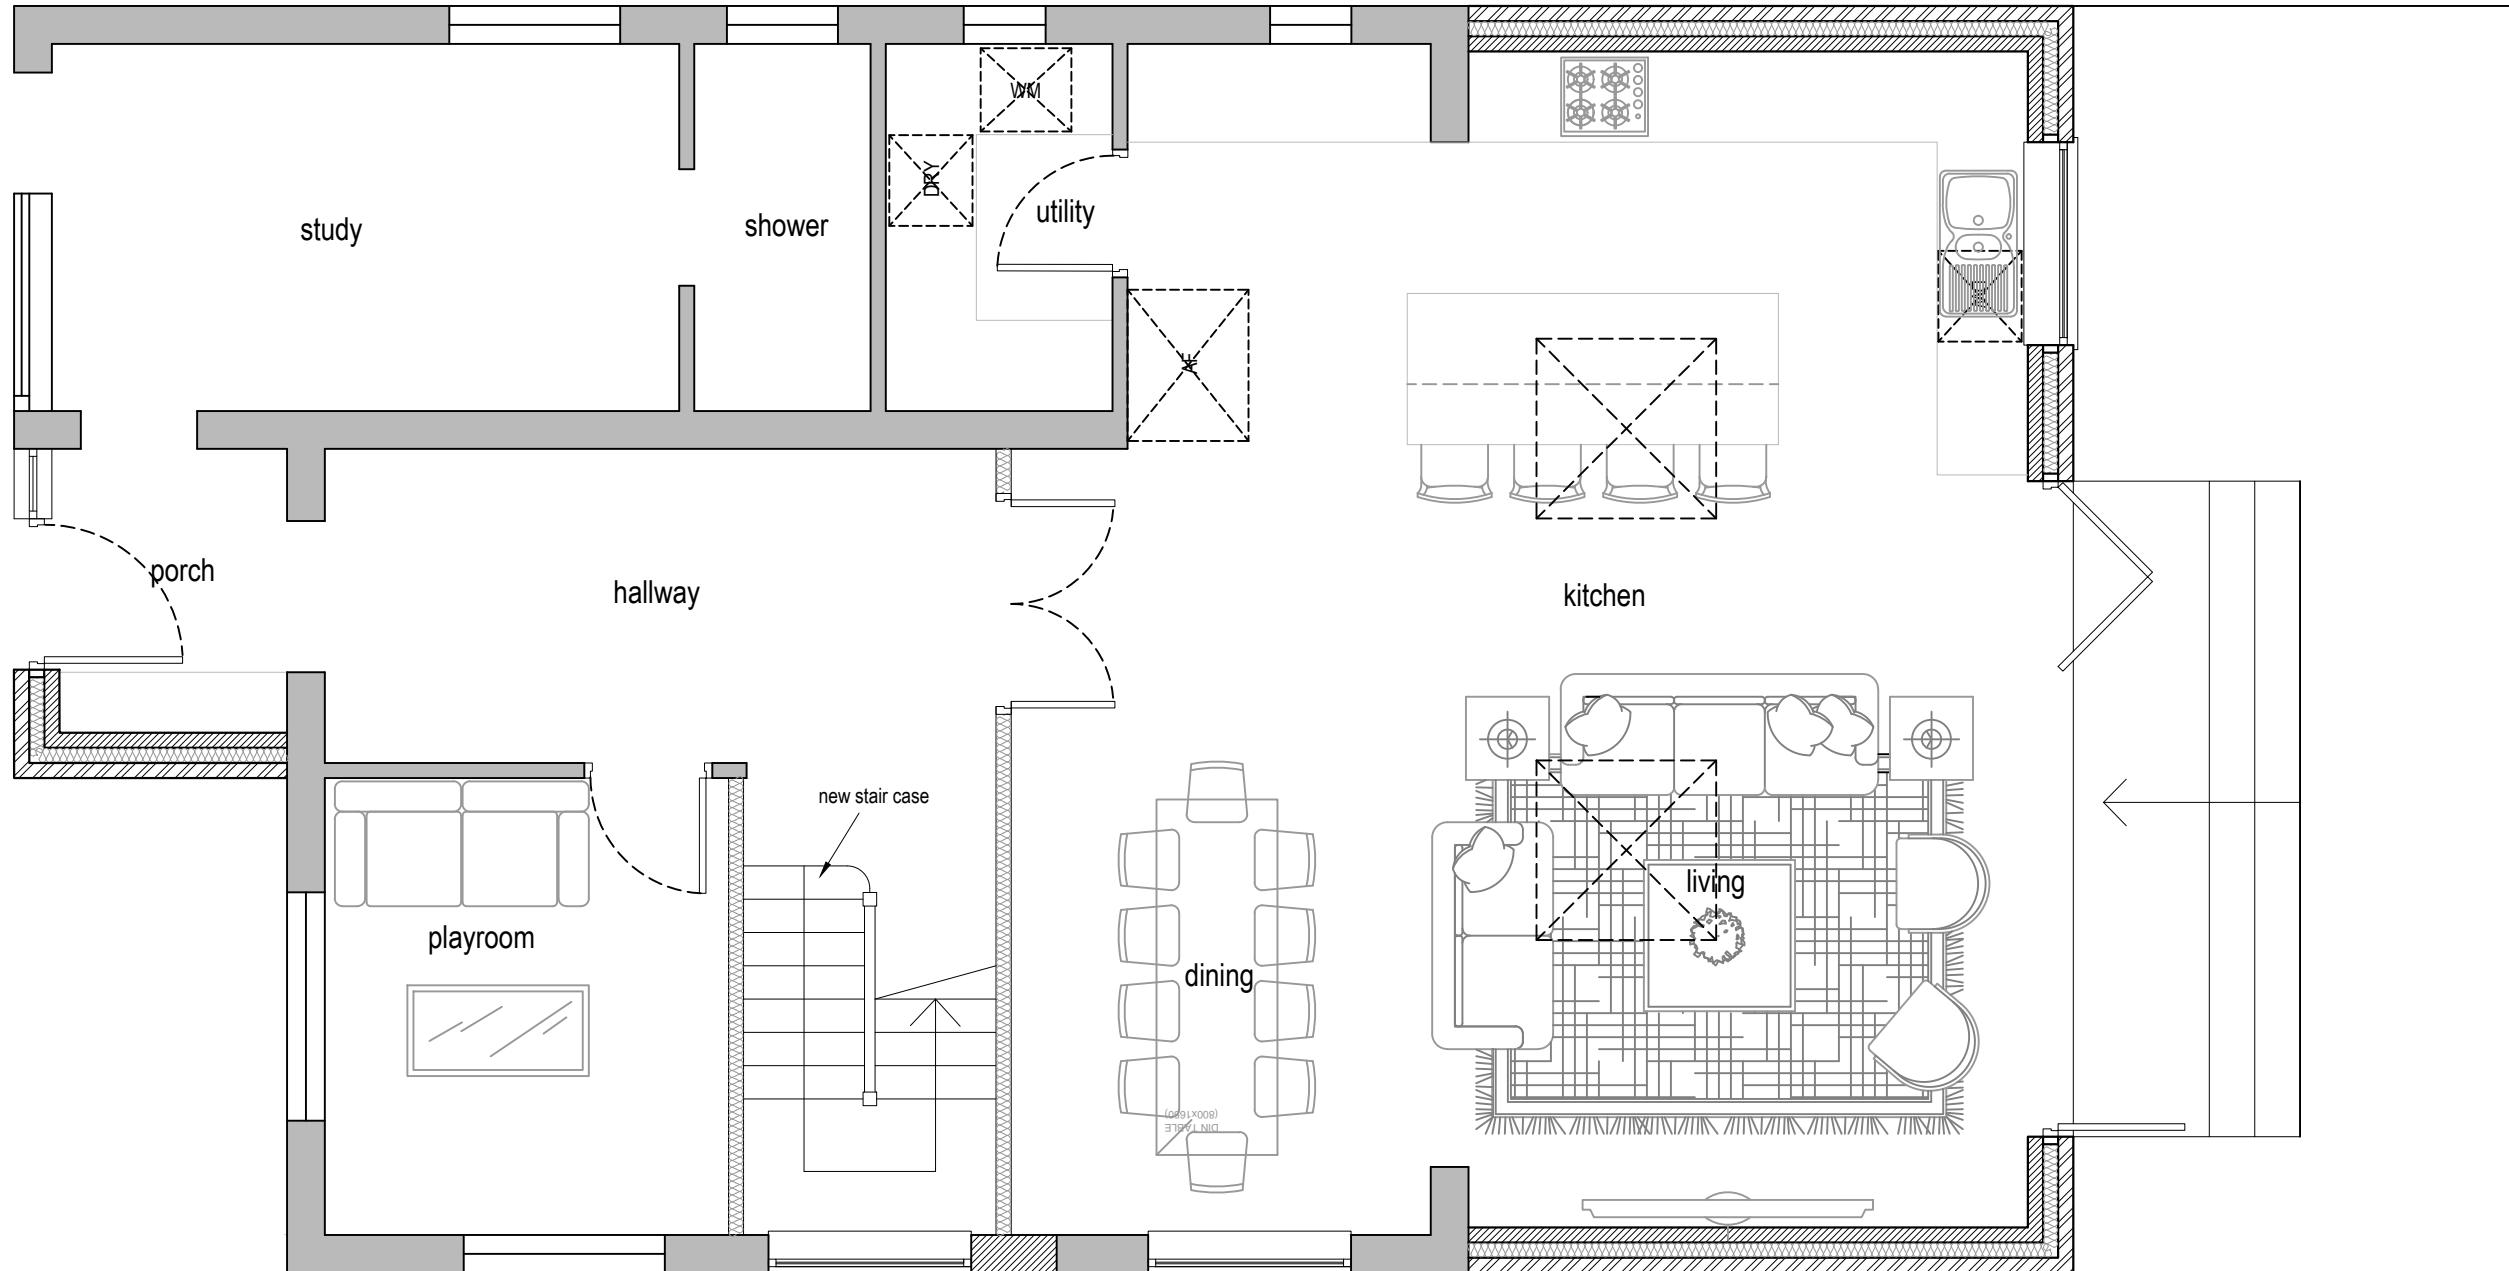


Drawn By: JM

Job Ref: 21093D

Date: Aug 2022

Drawing No. VOC-02

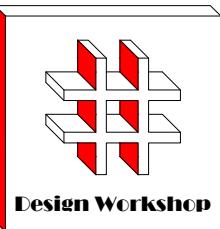

Dimensions to be verified on site  
DO NOT SCALE FROM THIS DRAWING.  
Any areas indicated on this drawing are for guidance only.  
No responsibility is taken for their accuracy.

This drawing is the property of **Design Workshop Consultant Ltd**. Copyright reserved by them and the drawing is issued on the condition that it is not copied, reproduced, retained or disclosed to any unauthorized person, either wholly or in part without the consent in writing of **Design Workshop Consultant Ltd**.

Site Address:

132, Northwood Way  
Northwood  
HA6 1RE

Title:

Proposed Elevations

Scale: 1:100

Paper Size: A3


Rev Date Comments

Drawn By: JM  
Job Ref: 21093D  
Date: Aug 2022  
Drawing No. VOC - 01




Proposed Front Elevation

0 1 2 3 4 5  
metres 1:100 scale

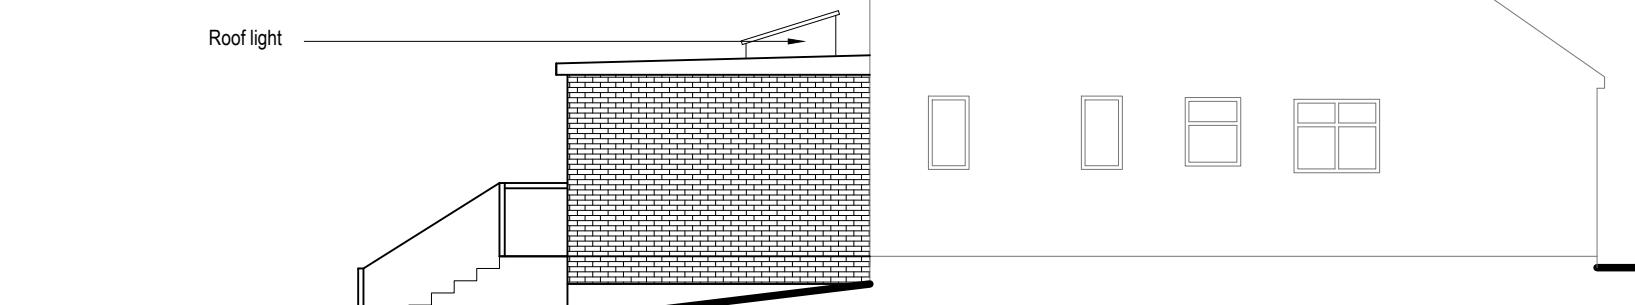


Proposed Side Elevation

0 1 2 3 4 5  
metres 1:100 scale

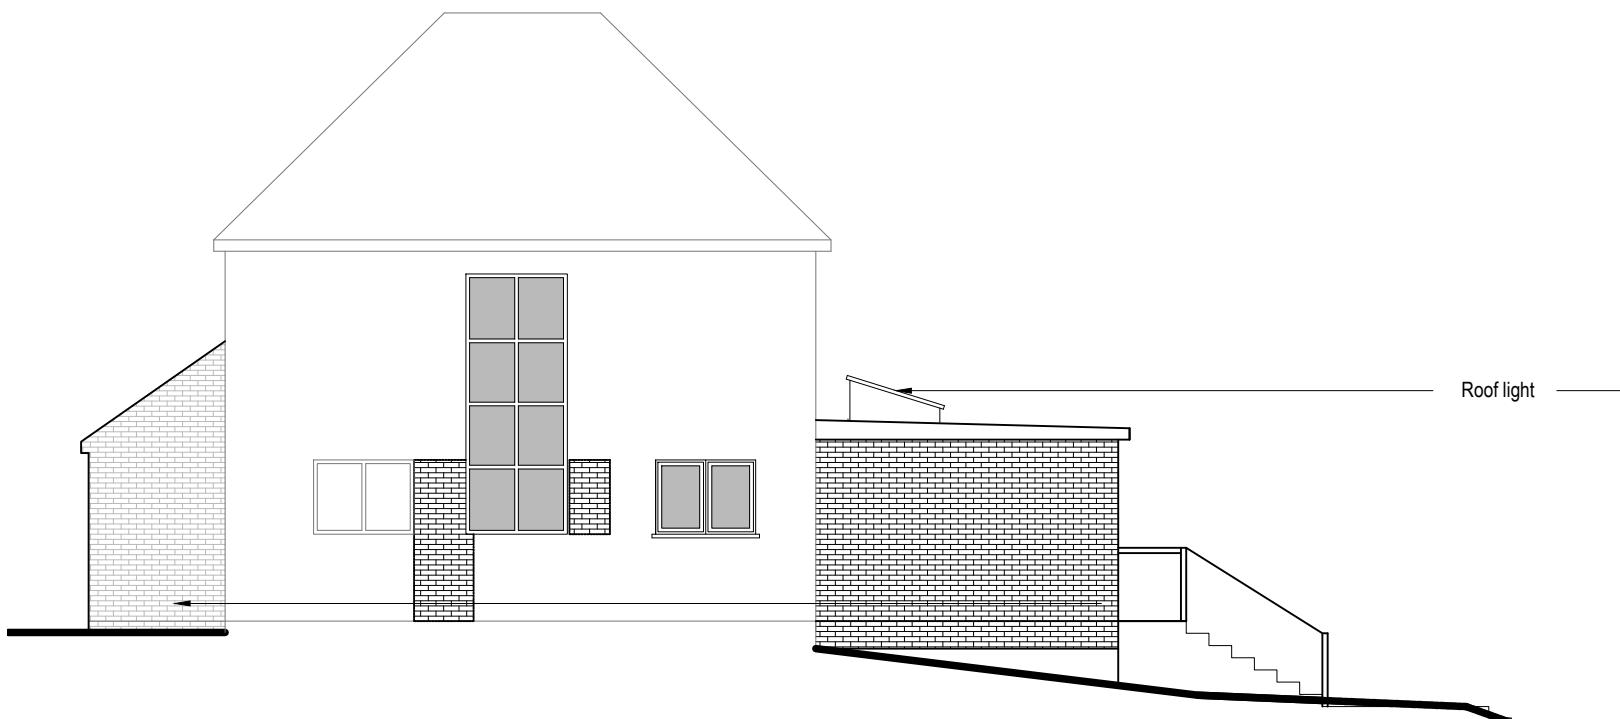

Proposed Side Elevation

0 1 2 3 4 5  
metres 1:100 scale

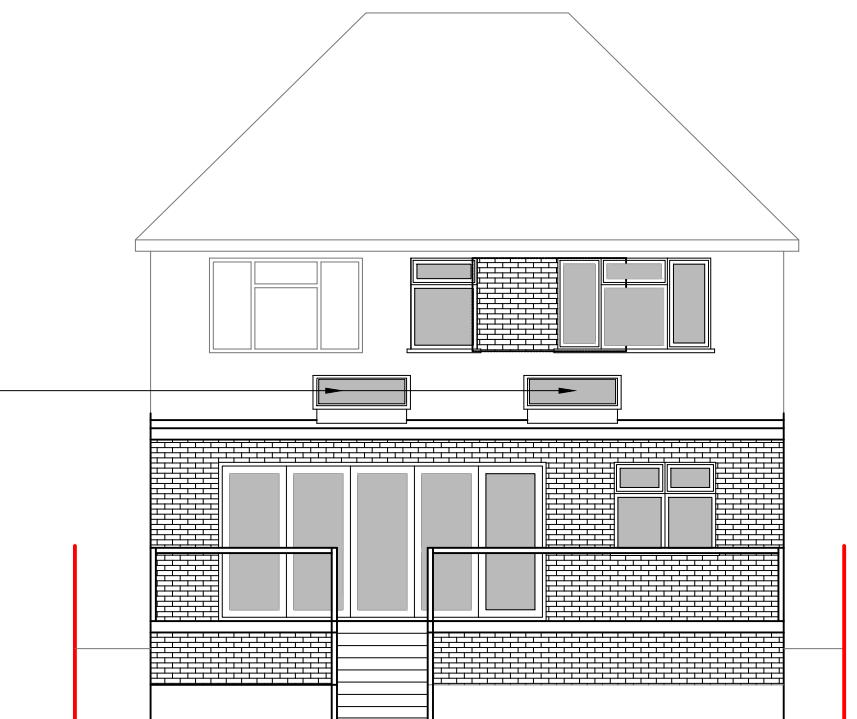

Proposed Rear Elevation

0 1 2 3 4 5  
metres 1:100 scale