


Proposed Outbuilding

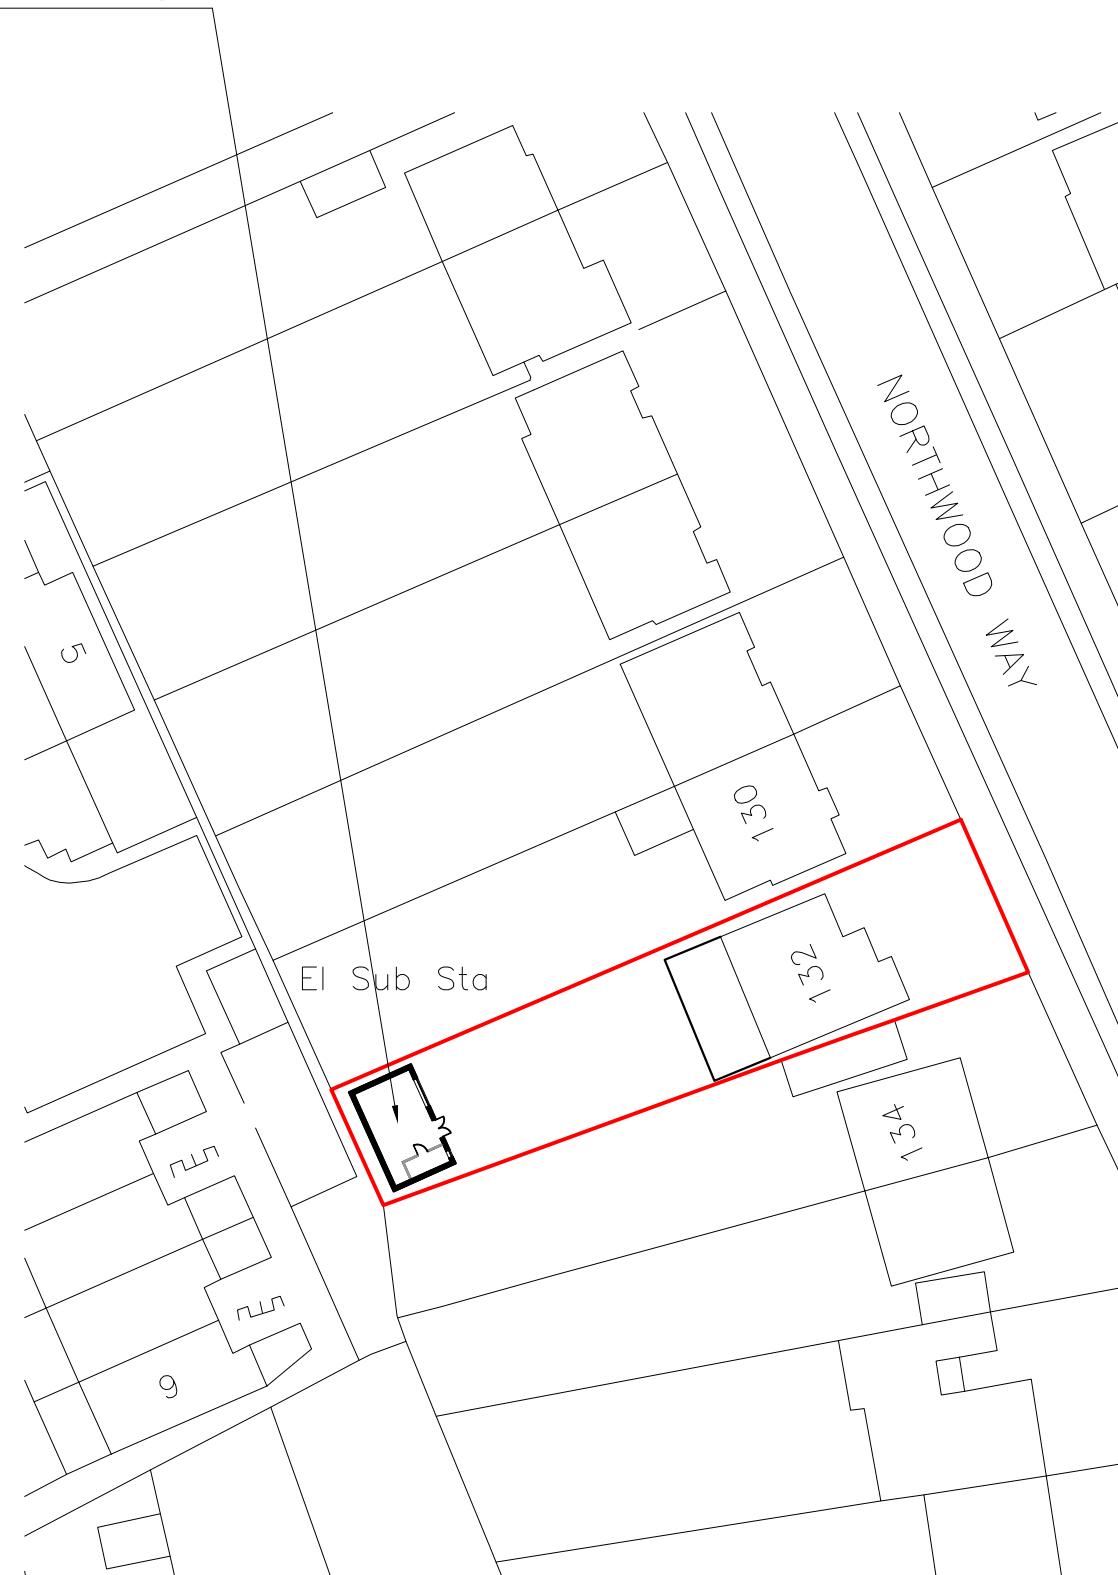

Block Plan

0 5 10 15 20 25
metres 1:500 scale



Site Location

0 10 20 30 40 50
metres 1:1250 scale

Dimensions to be verified on site
DO NOT SCALE FROM THIS DRAWING.
Any areas indicated on this drawing are for guidance only.
No responsibility is taken for their accuracy.


This drawing is the property of **Design Workshop Consultant Ltd**. Copyright is reserved by them and the drawing is issued on the condition that it is not copied, reproduced, retained or disclosed to any unauthorized person, either wholly or in part without the consent in writing of **Design Workshop Consultant Ltd**.

Site Address:

132, Northwood Way
Northwood
HA6 1RE

Title:

Block and Location
Plans

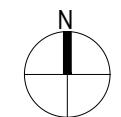

Scale: 1:500, 1:1250

Paper Size: A3


Rev Date Comments

Drawn By: JM

Job Ref: 21093D

Date: Dec 2022

Drawing No. PL - 01

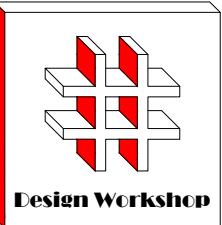

Dimensions to be verified on site
DO NOT SCALE FROM THIS DRAWING.
Any areas indicated on this drawing are for guidance only. No responsibility is taken for their accuracy.

This drawing is the property of **Design Workshop Consultant Ltd** Copyright is reserved by them and the drawing is issued on the condition that it is not copied, reproduced, retained or disclosed to any unauthorized person, either wholly or in part without the consent in writing of **Design Workshop Consultant Ltd**

Site Address:

132, Northwood Way
Northwood
HA6 1RE



Title:

Proposed Outbuilding Plan & Elevations

Scale: 1:50, 1:100

Paper Size: A3

Rev Date Comments

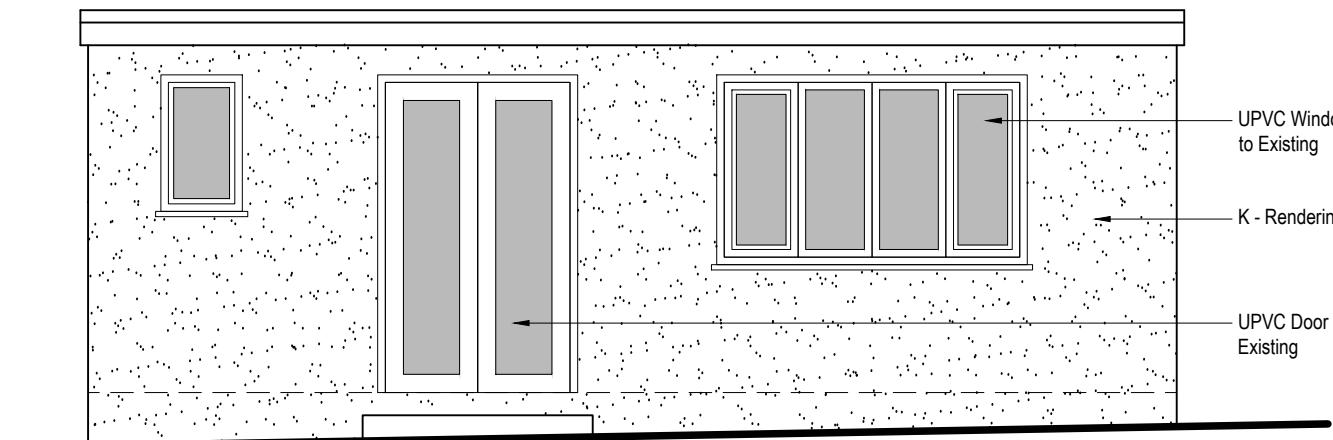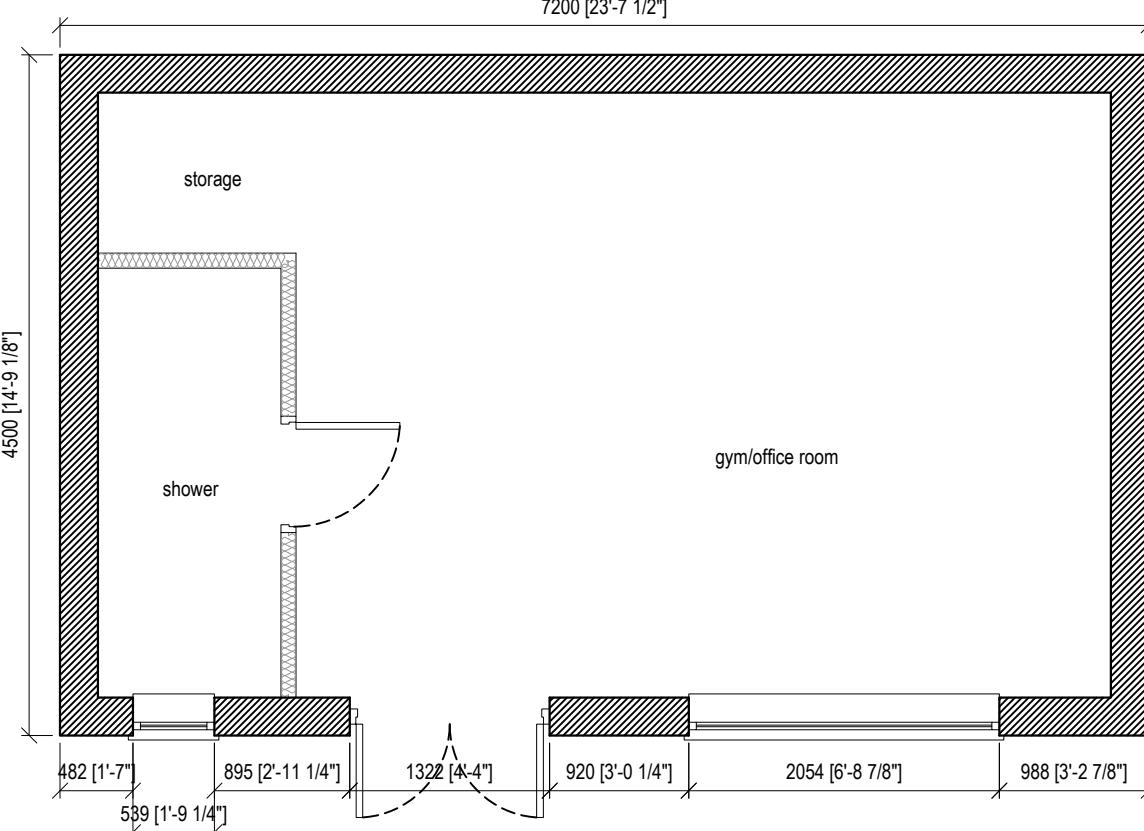

Front Elevation


0 0.5 1.0 1.5 2.0 2.5 metres 1:50 scale

NOTE:

Site: 132, Northwood Way, Northwood, HA6 1RE
Total Site Area: 437.76 m²

Existing Building Footprint: 110.62 m²
Remaining Curtilage Area: 327.14 m²

Proposed Outbuilding Footprint: 32.4 m²
Remaining Curtilage Area After Outbuilding: 294.74 m²

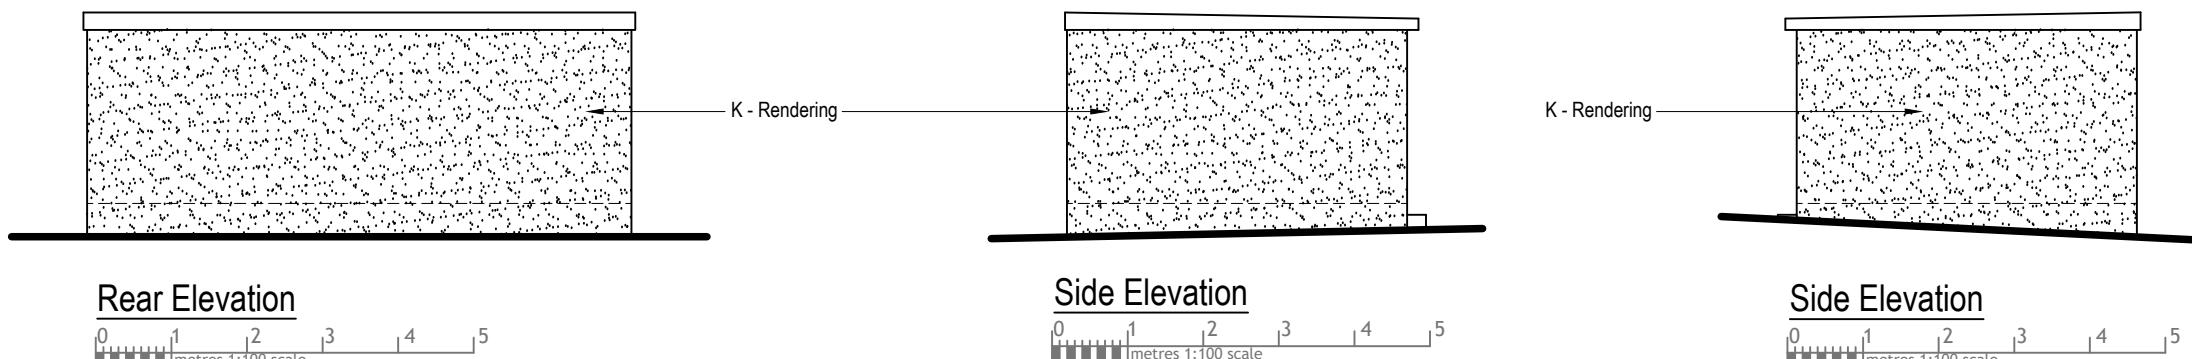

Drawn By: JM

Job Ref: 21093D

Date: Dec 2022

Drawing No. PL - 02