


Proposed Front Elevation

1 : 100




Proposed Rear Elevation

1 : 100

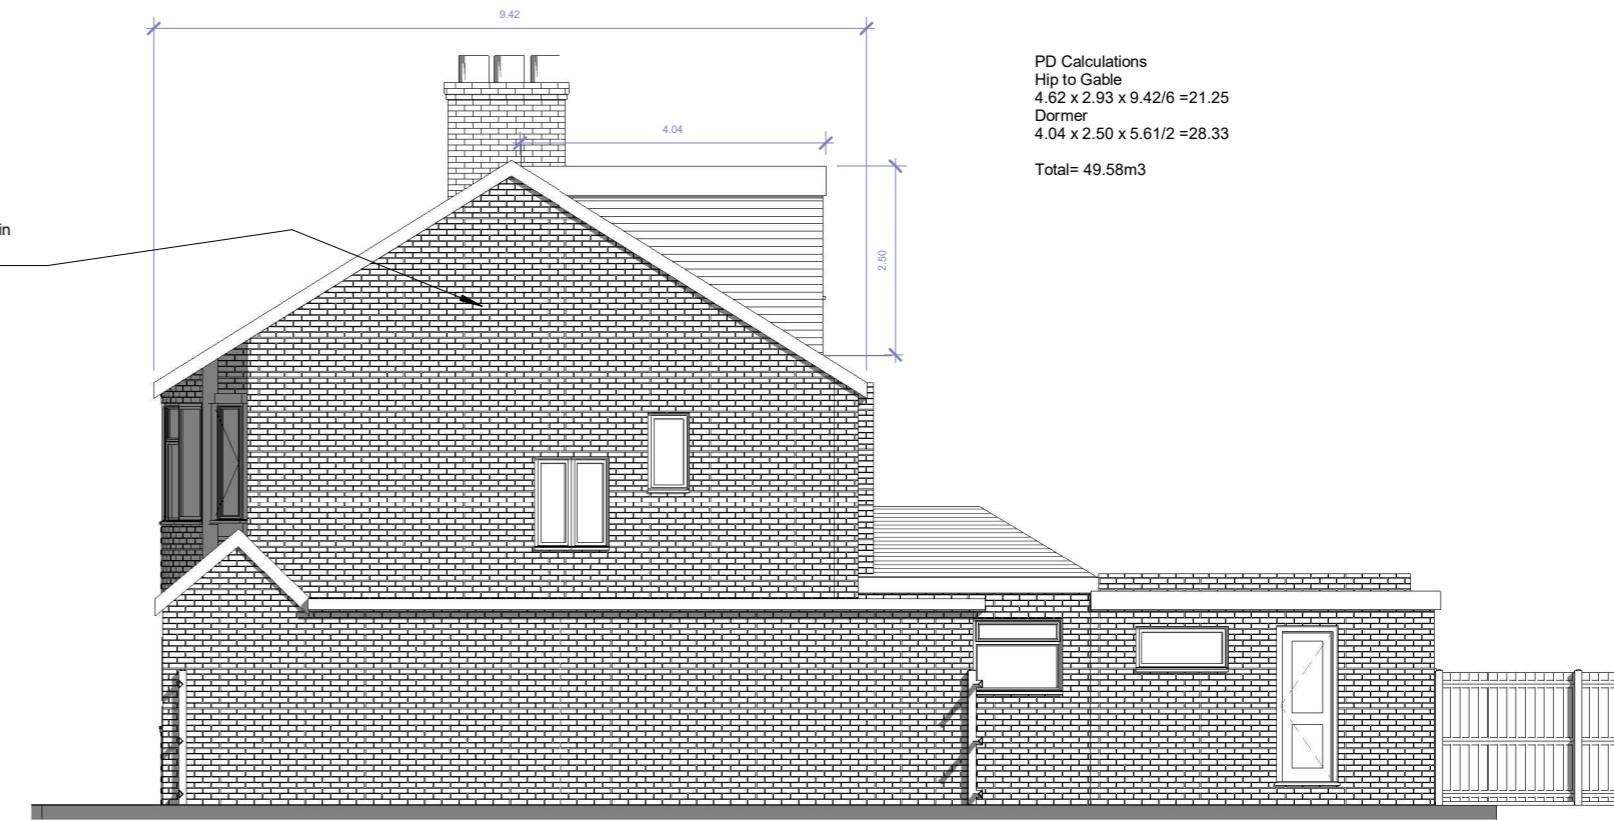

Proposed Side 2 Elevation

1 : 100

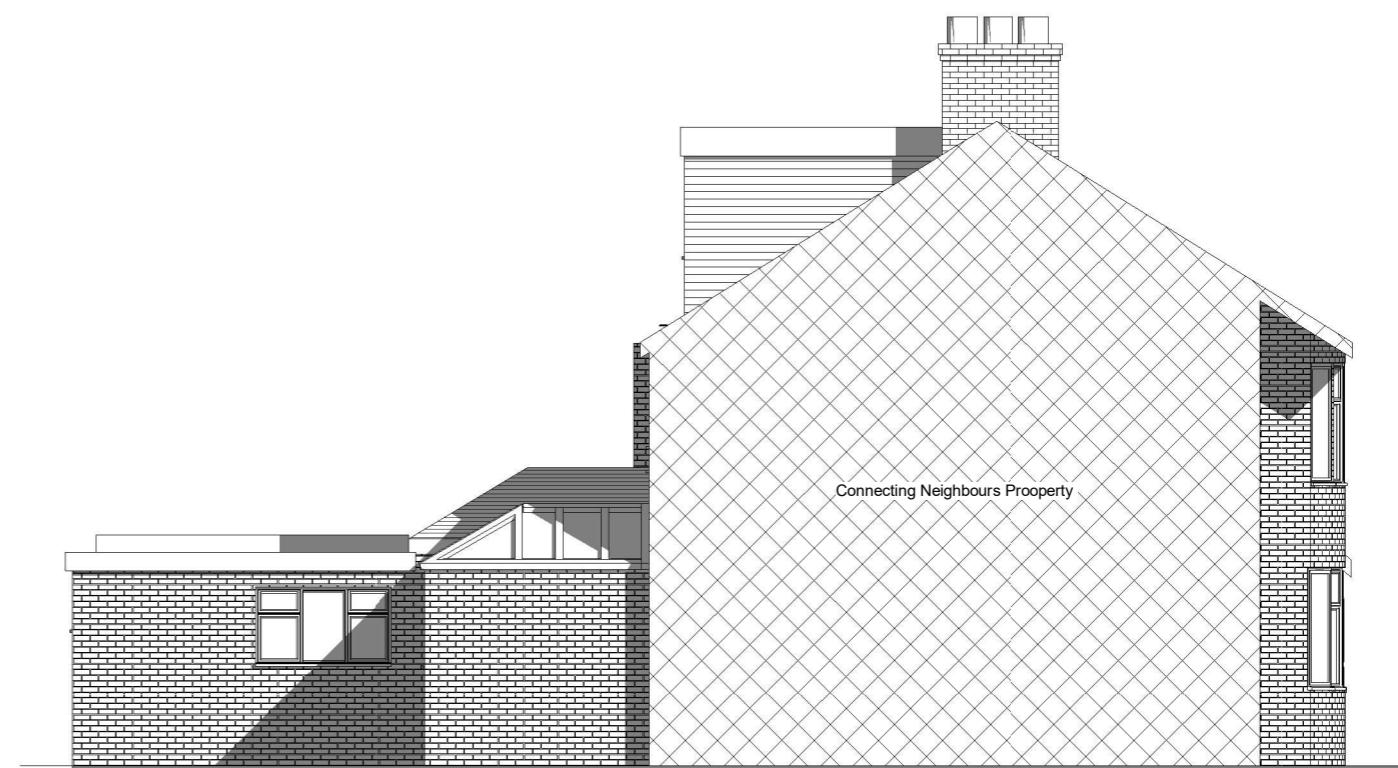

Proposed Side 1 Elevation

1 : 100



5 Grosvenor Vale, Ruislip

Proposed Elevations

Scale @ A3 1 : 100	Drawing number FLU.1678.3.06	No.	Description	Date
Date 22.10.2021				
Drawn by D.Owolana	Rev			