



FIRST FLOOR PLAN

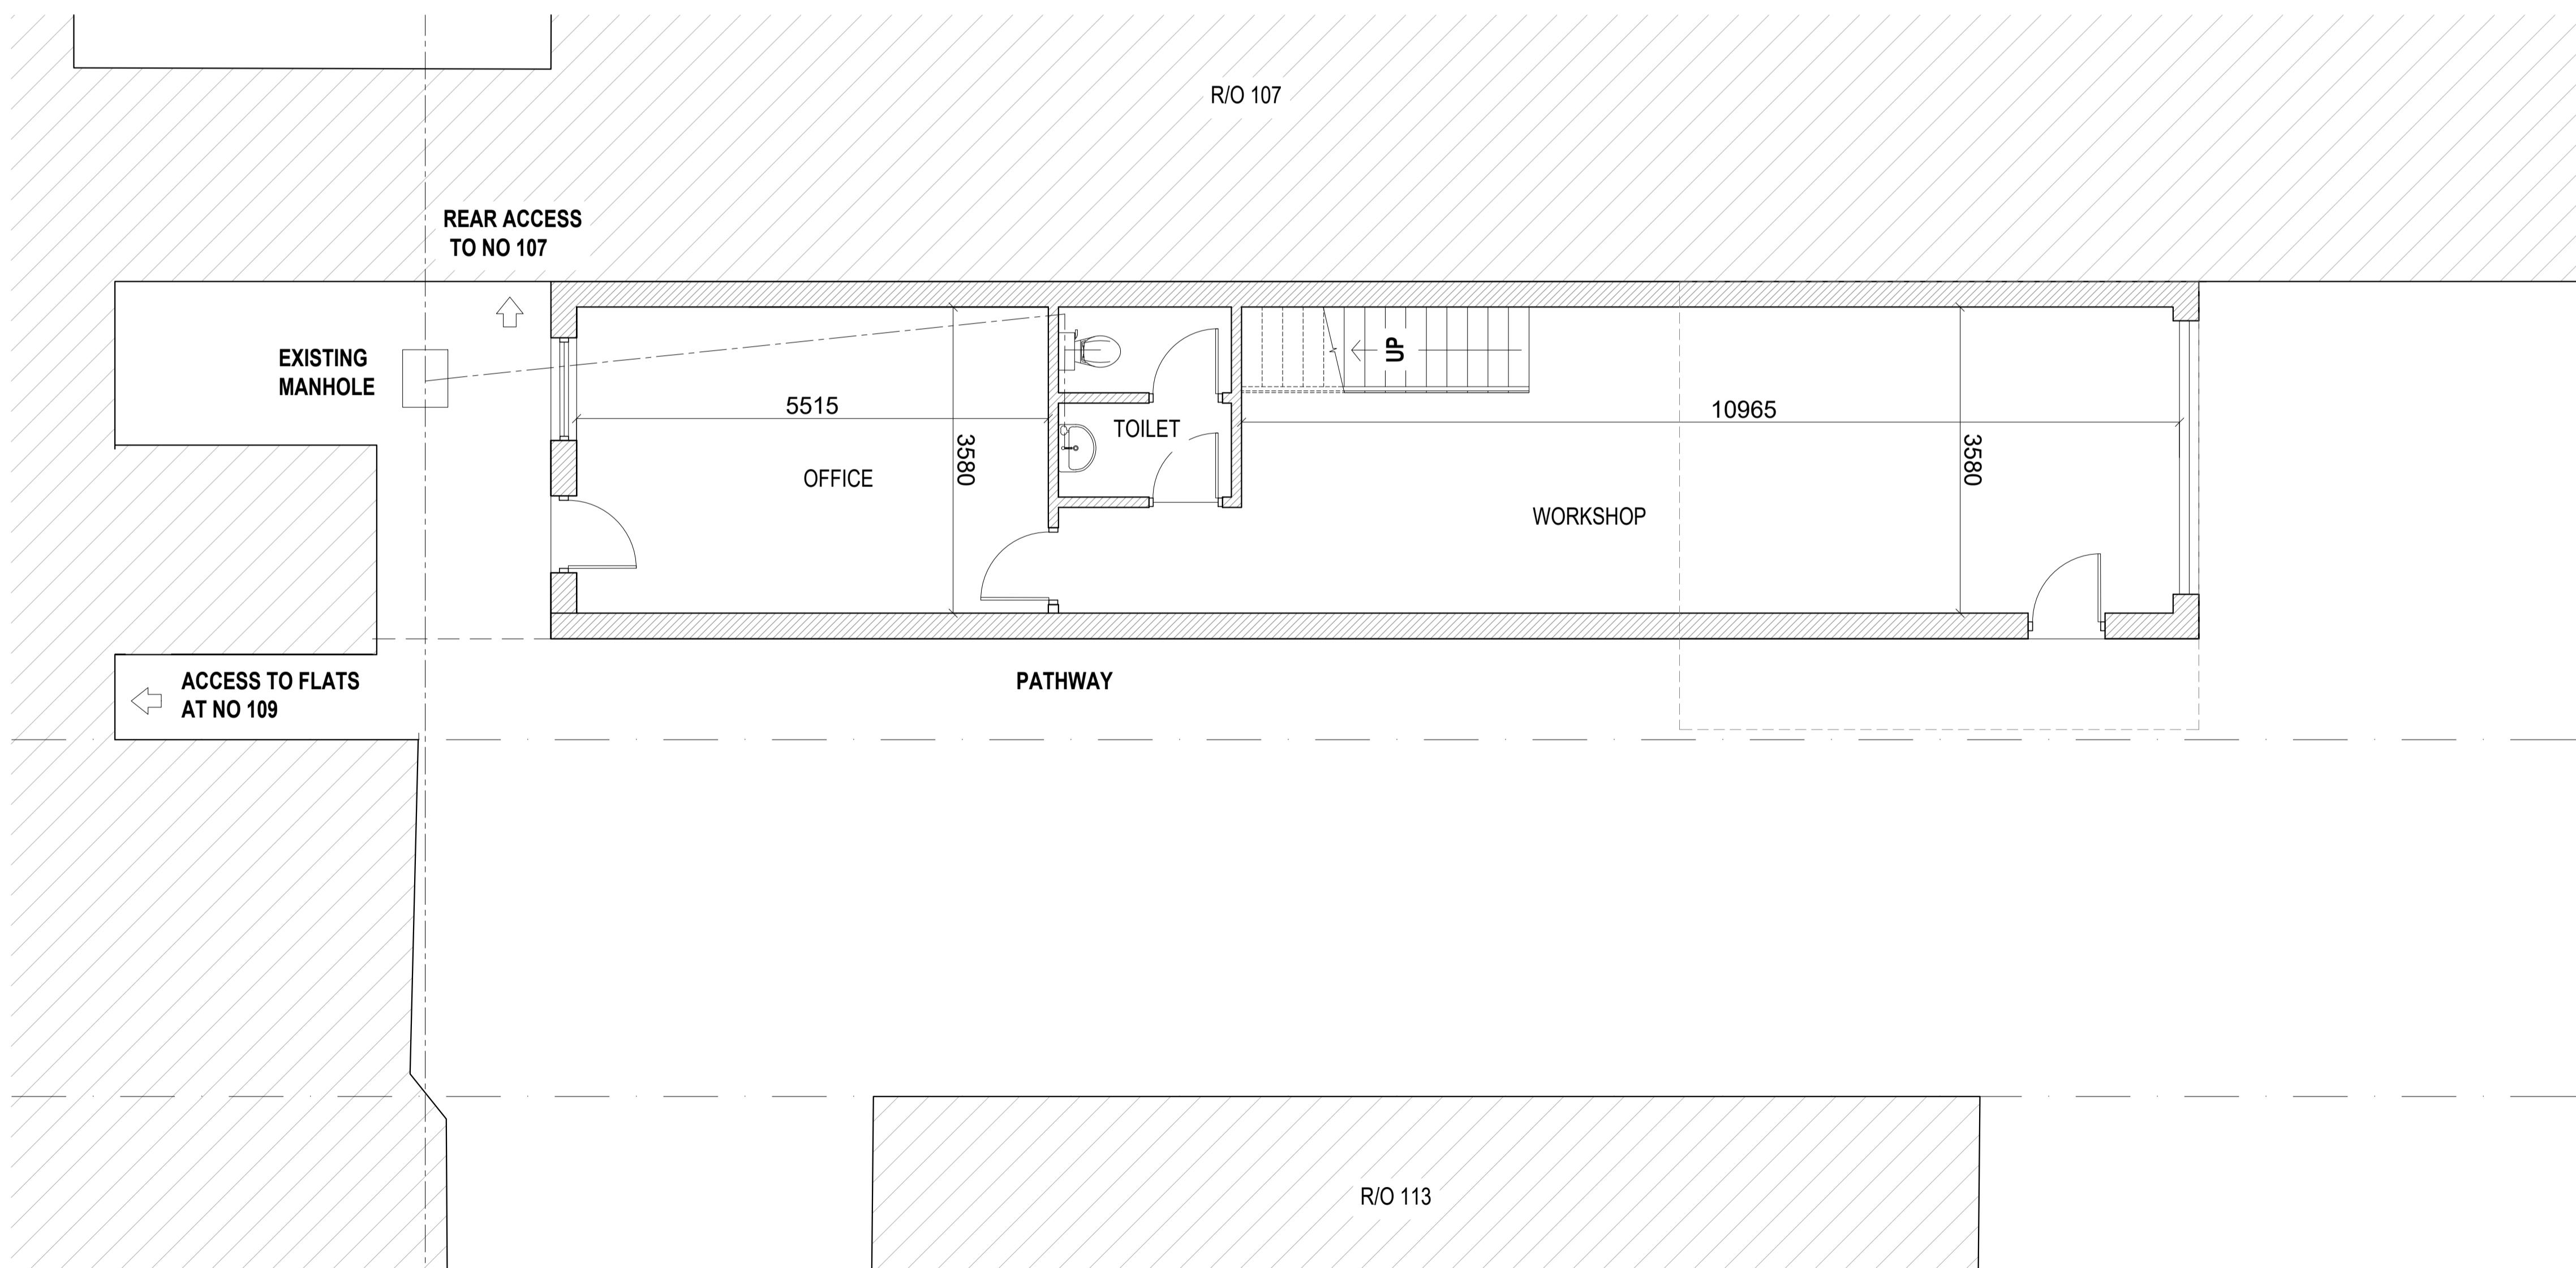

GROUND FLOOR PLAN

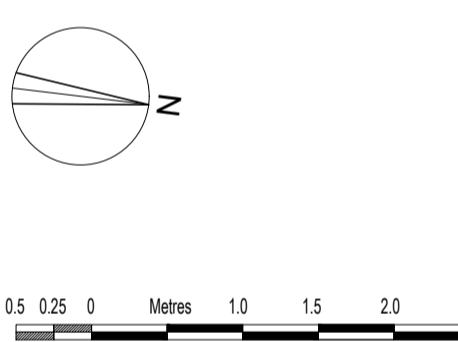

SIZE REDUCED  
 WINDOWS OMITTED  
 DRAINAGE  
 ROOFLIGHTS  
 WINDOWS  
 ROO FLIGHTS  
 GROUND FLOOR PLAN  
 AMENDMENTS

JUN'21  
 FEB '21  
 MAY '20  
 APR '20  
 APR '20  
 APR '20  
 DATE  
 REV.

G  
 F  
 E  
 D  
 C  
 B  
 A  
 REV.

COPYRIGHT RESERVED

ALL SCALED DIMENSIONS MUST BE VERIFIED ON SITE

JOB  
 R/O 109 HILLINGDON HILL  
 HILLINGDON  
 UB10 0JQ

CLIENT  
 DAVE WILLIS

DRAWING  
 PROPOSED PLANS

DALE VENN ARCHITECTS  
 Architects, Planners & Surveyors  
 HIGH HOUSE, HARLINGTON ROAD,  
 HILLINGDON, MIDDLESEX 01895-237345

SCALE 1:50 @ A1	DRAWING No.	REV.
DATE MAR '20		
DRAWN LK		
CHECKED DV		

5003- 5 G