



NOTES
 1. All dimensions are to be checked on site
 prior to the commencement of work on site
 any discrepancy is to be reported to the construction
 manager before construction.
 2. All work is to comply with current Building
 Regulations and allied legislation.
 3. All contractors and sub-contractors must
 ensure that they have the latest issue of this
 drawing and details before the commencement of
 work on site.
 4. All materials are to be used and installed in
 strict compliance with the relevant manufacturers
 instructions and recommendations.
 5. All works on site, managed and implemented as
 a result of the designs indicated on this drawing
 are to be given full consideration for compliance with
 the Health and Safety at Work etc. Act 1974. The removal of
 design and implementation on site and no works are to
 be undertaken if it is considered that compliance with
 the Building Regulations cannot be achieved.


6. All dimensions shown in millimetres.
 7. Footprint of buildings shown at 10m above ground
 level.

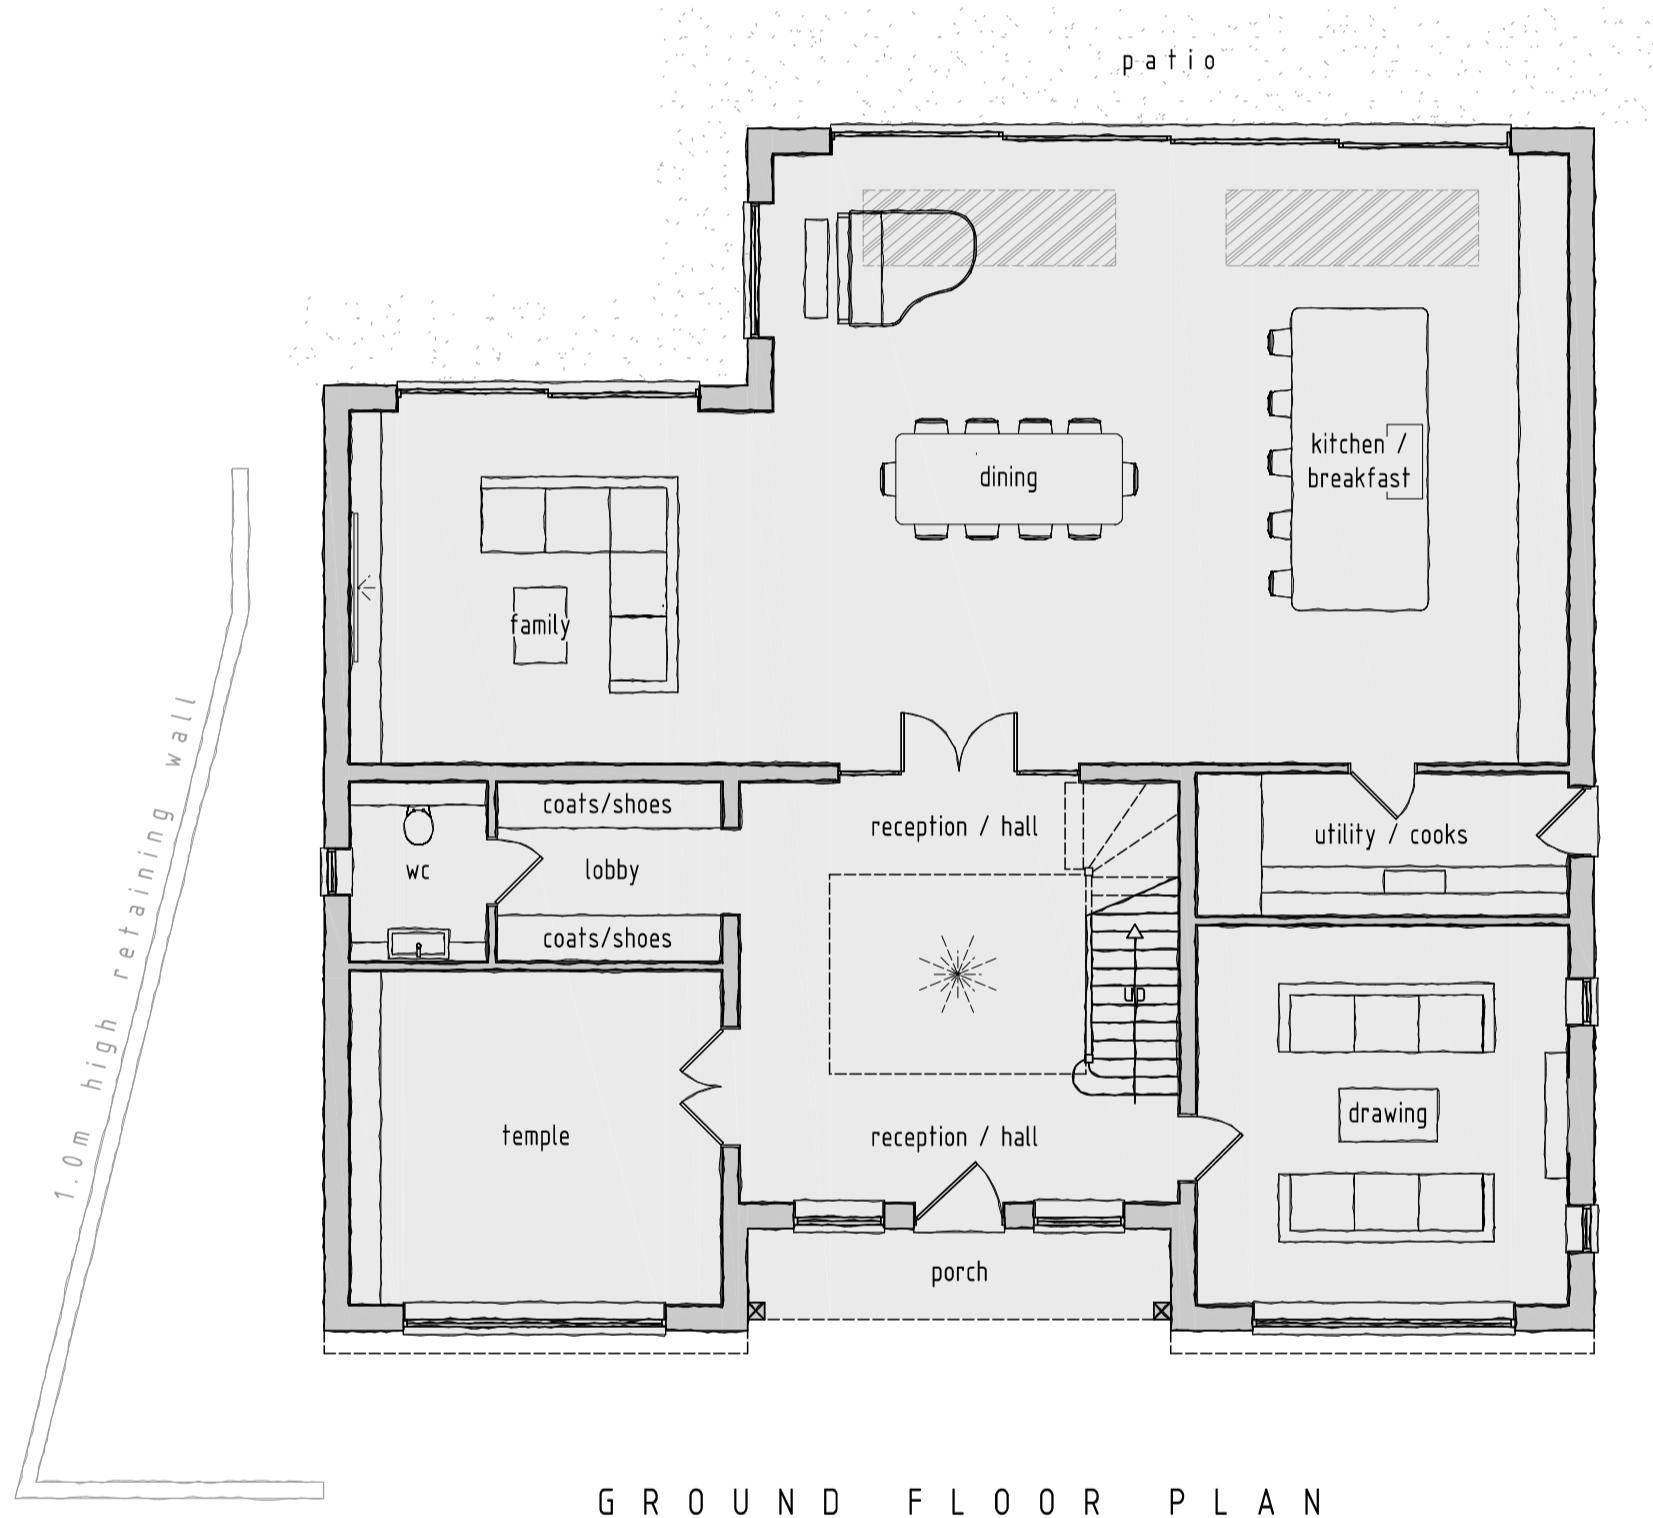

1.0m high retaining wall

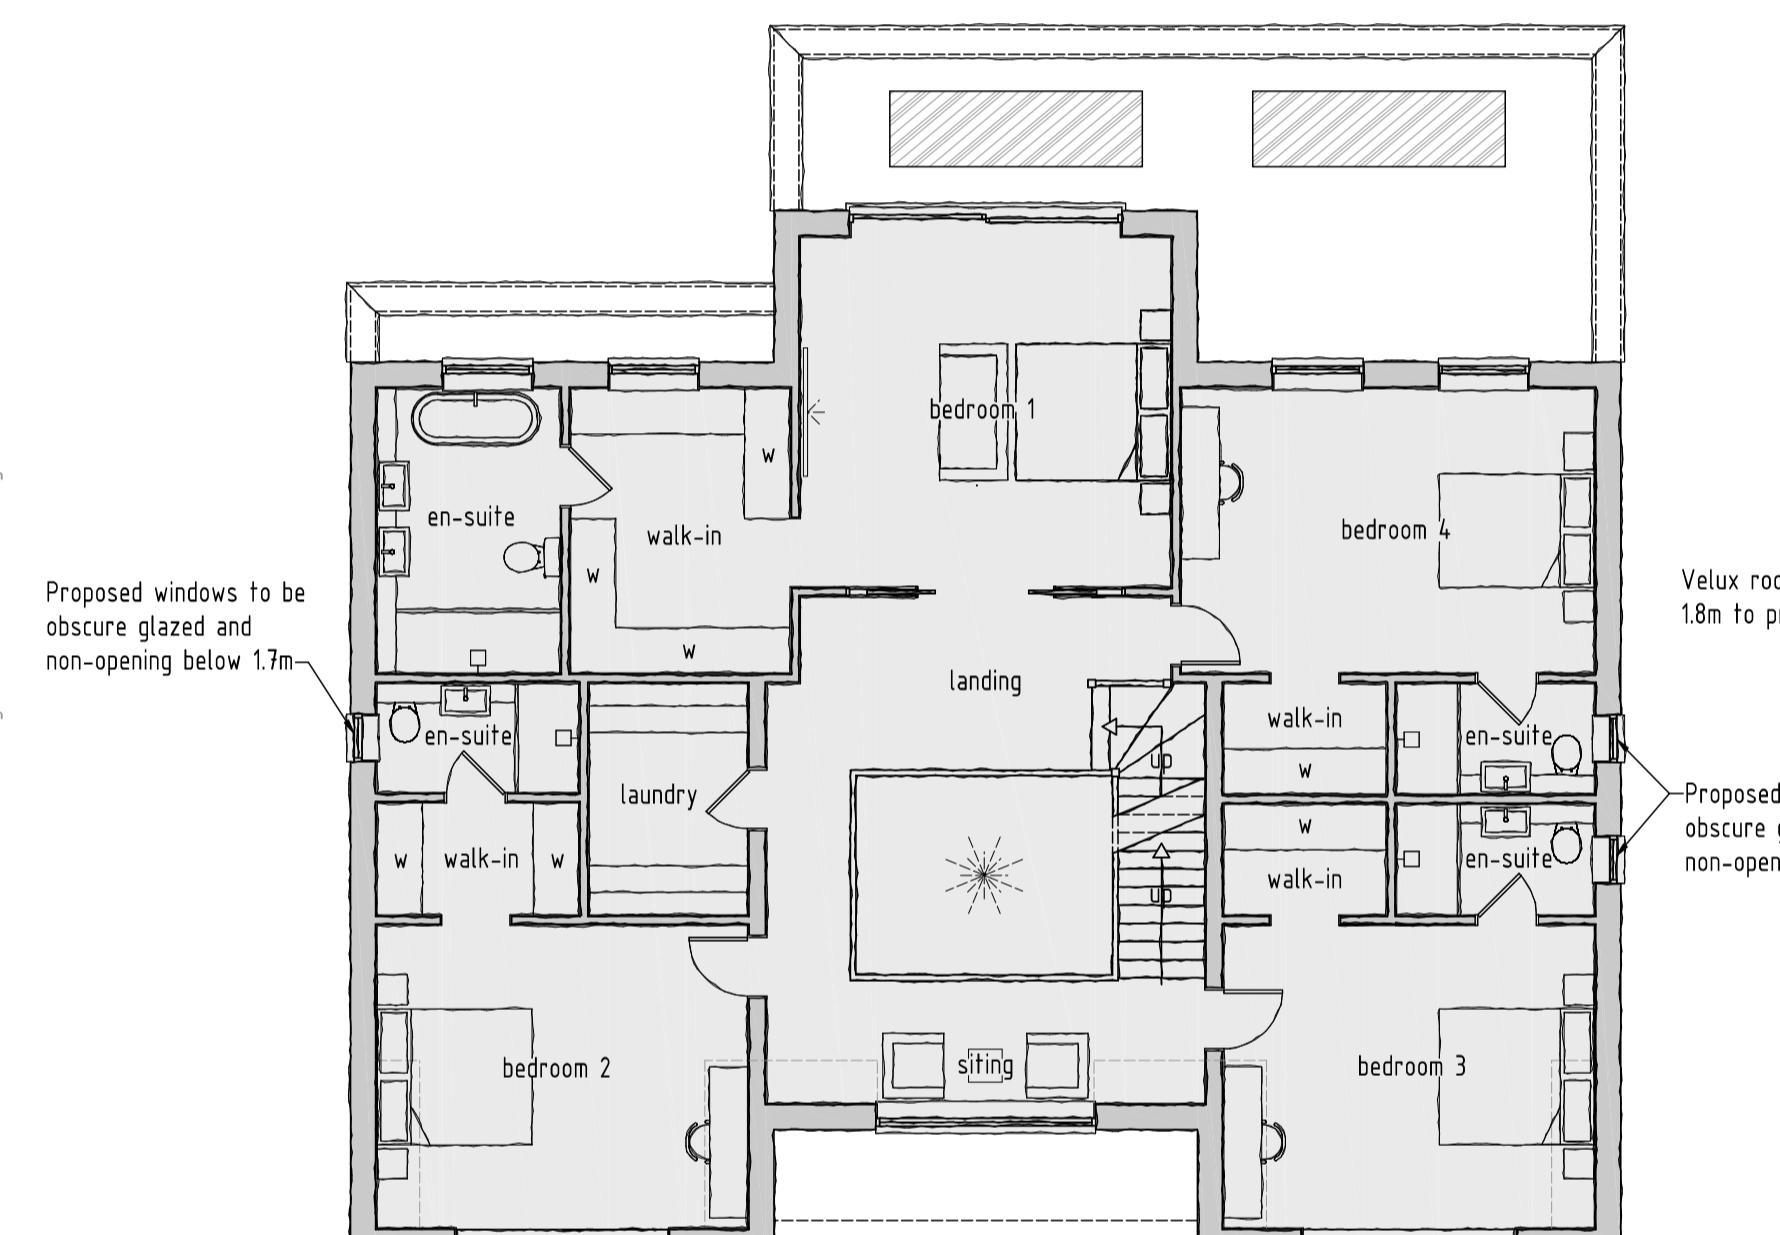


1.2m high retaining wall

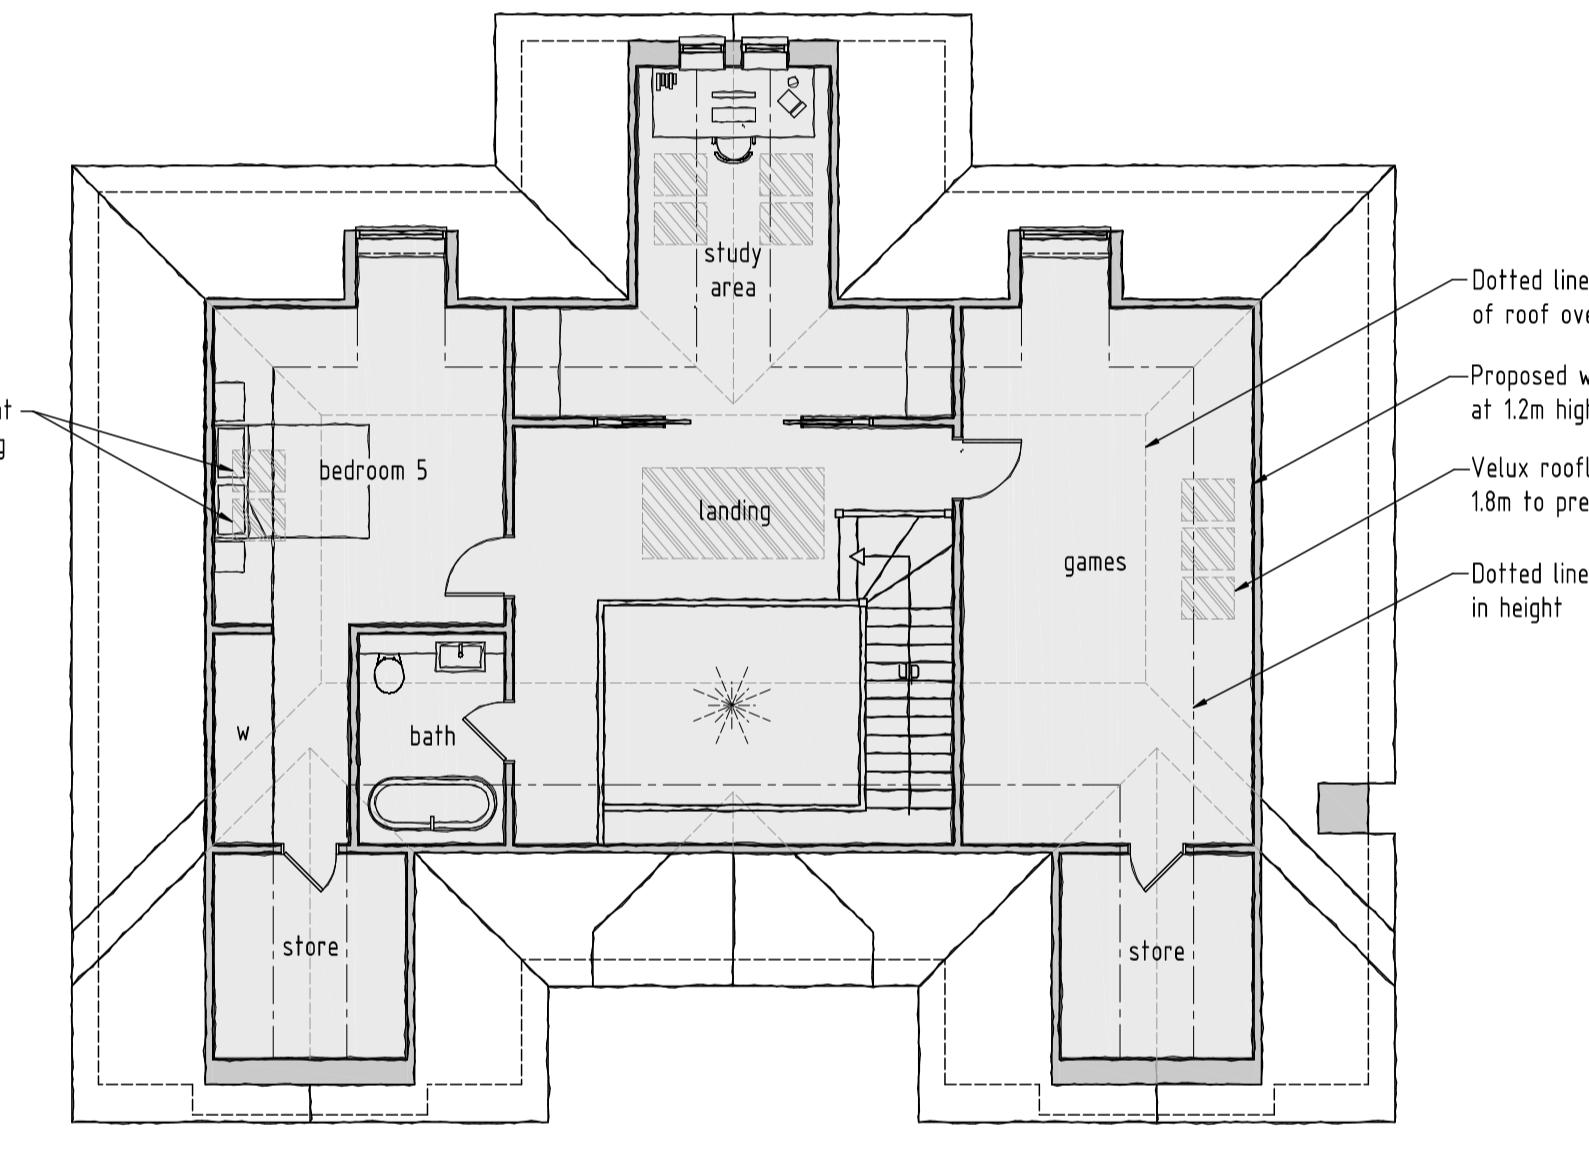

A 26-09-2022 Roof section added

rev:	date:	description:	5563 sq.ft
scale:	1:100	A1	date: 13 / 04 / 2022
drawing no:	1400 / P / 2A	drawn:	FJ
drawing:	PLANNING PROPOSALS, FLOOR PLANS		
project:	LAND AT 69 COPSE WOOD WAY, NORTHWOOD, MIDDLESEX, HA6 2TZ		
client:	MR & MRS PATEL		

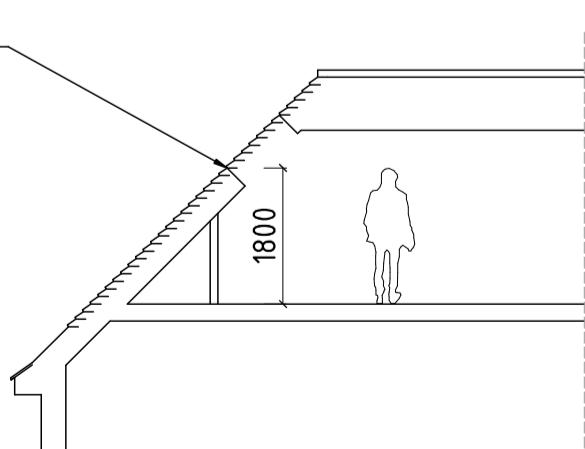

ROOF SECTION
SCALE 1:100



DUSEK DESIGN ASSOCIATES LTD
ARCHITECTURE + PLANNING

01895 831 103
info@dusek.co.uk
www.dusek.co.uk

print history: Monday, 26 September, 2022 15:26:36
C:\Users\Archie\DUSEK DDA Team - Documents\DUSEK DWG 1551-N-01\1401 69 COPSE WOOD WAY\1\P\2A.dwg

