


AMENDMENTS:

Revision Date


A Proposals amended following meeting with Peter Kandola (11.03.25) and discussion with Subz. Walls to be demolished shown red. 17.03.25

B Proposals amended following info from Peter Kandola (24.03.25) on extent of proposed demolitions. 24.03.25

C Minor amendments following site visit 27.03.25

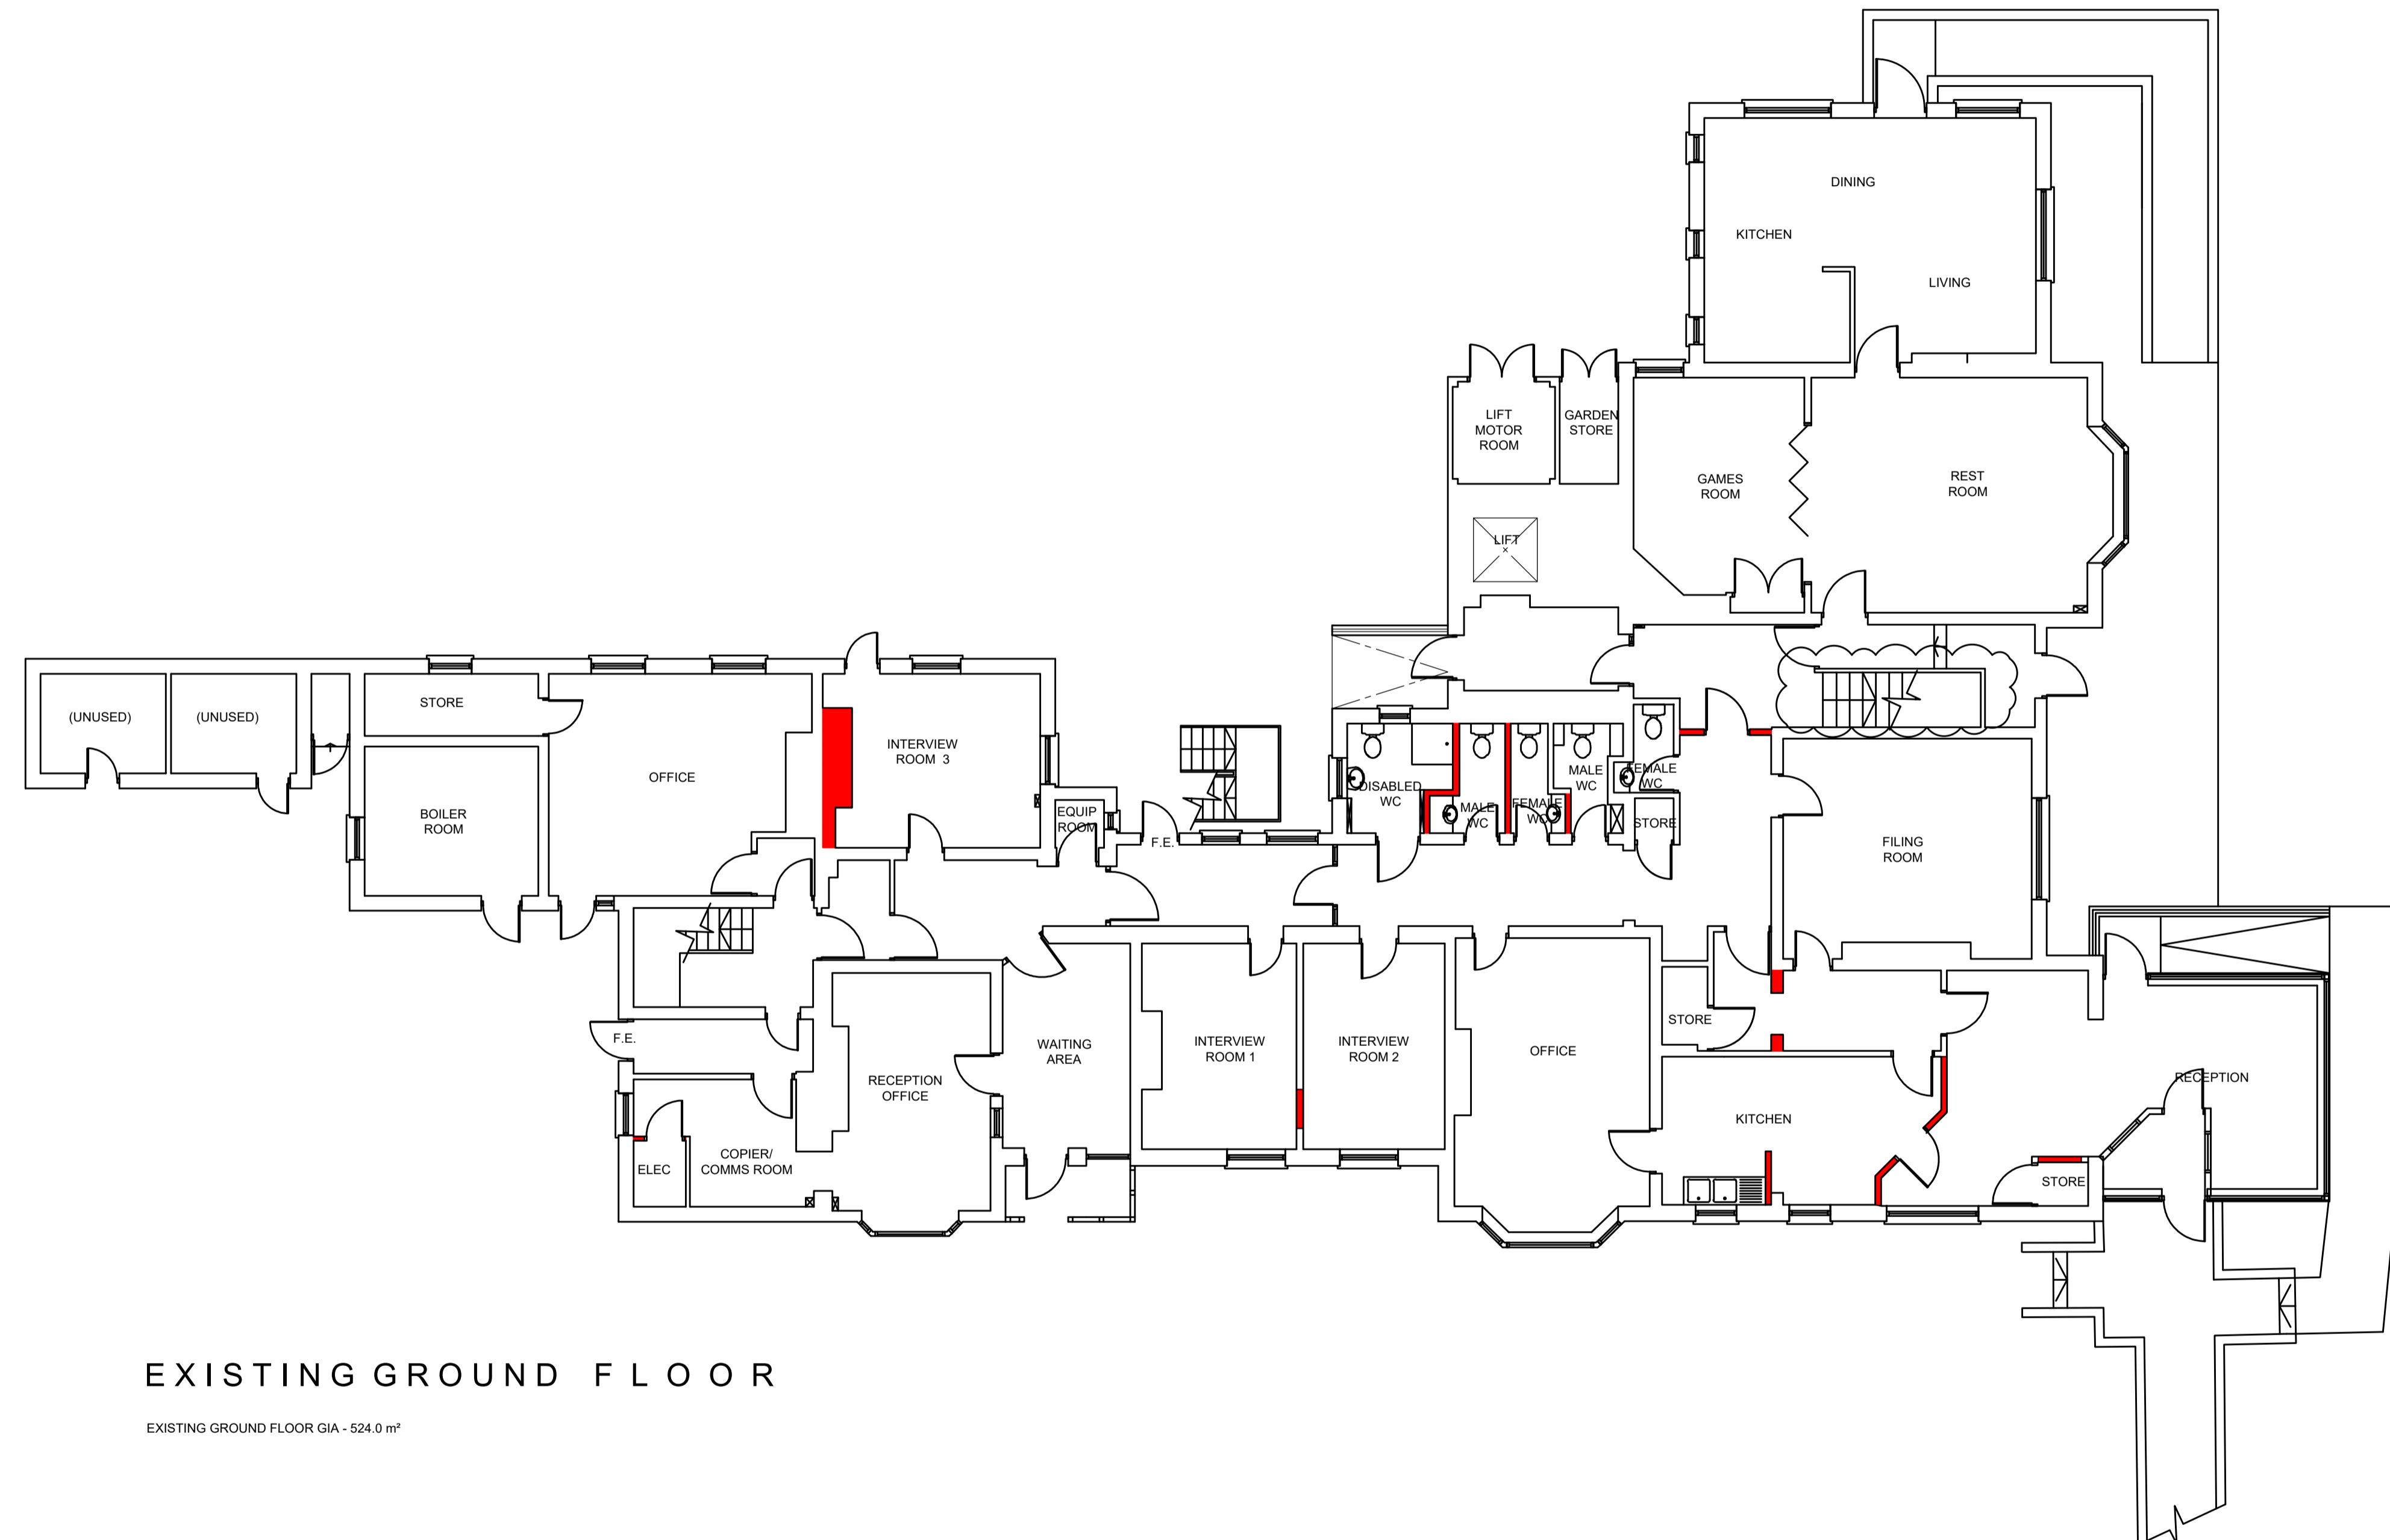

Existing structure to be removed to achieve proposed layouts.

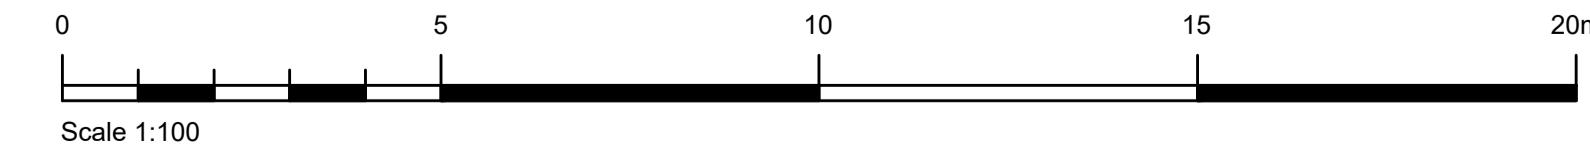

BUCKMASTERBATCUP
Architects Ltd.

CLIENT:

Reliant Care Ltd

PROJECT TITLE:
Mead House, Hayes End Road, Hayes, UB4 8EW -
Proposed Ground, First and Second Floor Internal
Alterations and Refurbishment and Rear Infill
Extension to Ground, First and Second Floor

DRAWING TITLE:
Existing Ground Floor Plan

SCALE: 1:100 @ A1 DATE: February 2025

SWANSEA **LONDON**
70 Walter Road One Kingdom Street
Swansea, SA1 4QA Paddington Central
T - 01792 466060 London, W2 6BD
F - 01792 644646
www.bbarch.co.uk
info@bbarch.co.uk

BBA951.P.25.C