




AMENDMENTS:

Revision Date

A Proposals amended following meeting with Peter Kandola (11.03.25) and discussion with Subz. Walls to be demolished shown red. 17.03.25

B Proposals amended following info from Peter Kandola (24.03.25) on extent of proposed demolitions. 24.03.25

C Proposed demolitions amended to accord with amended proposals for Room 23. 27.03.25

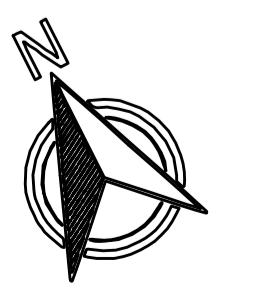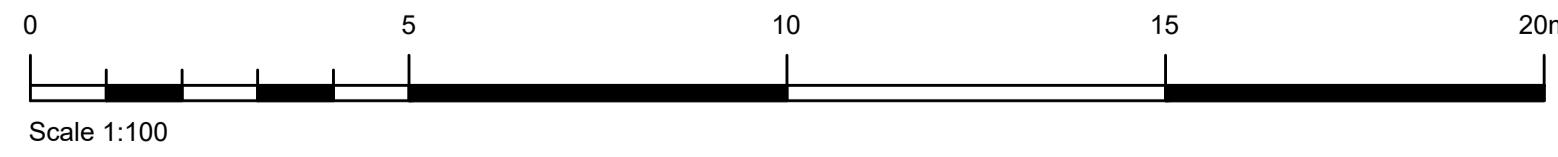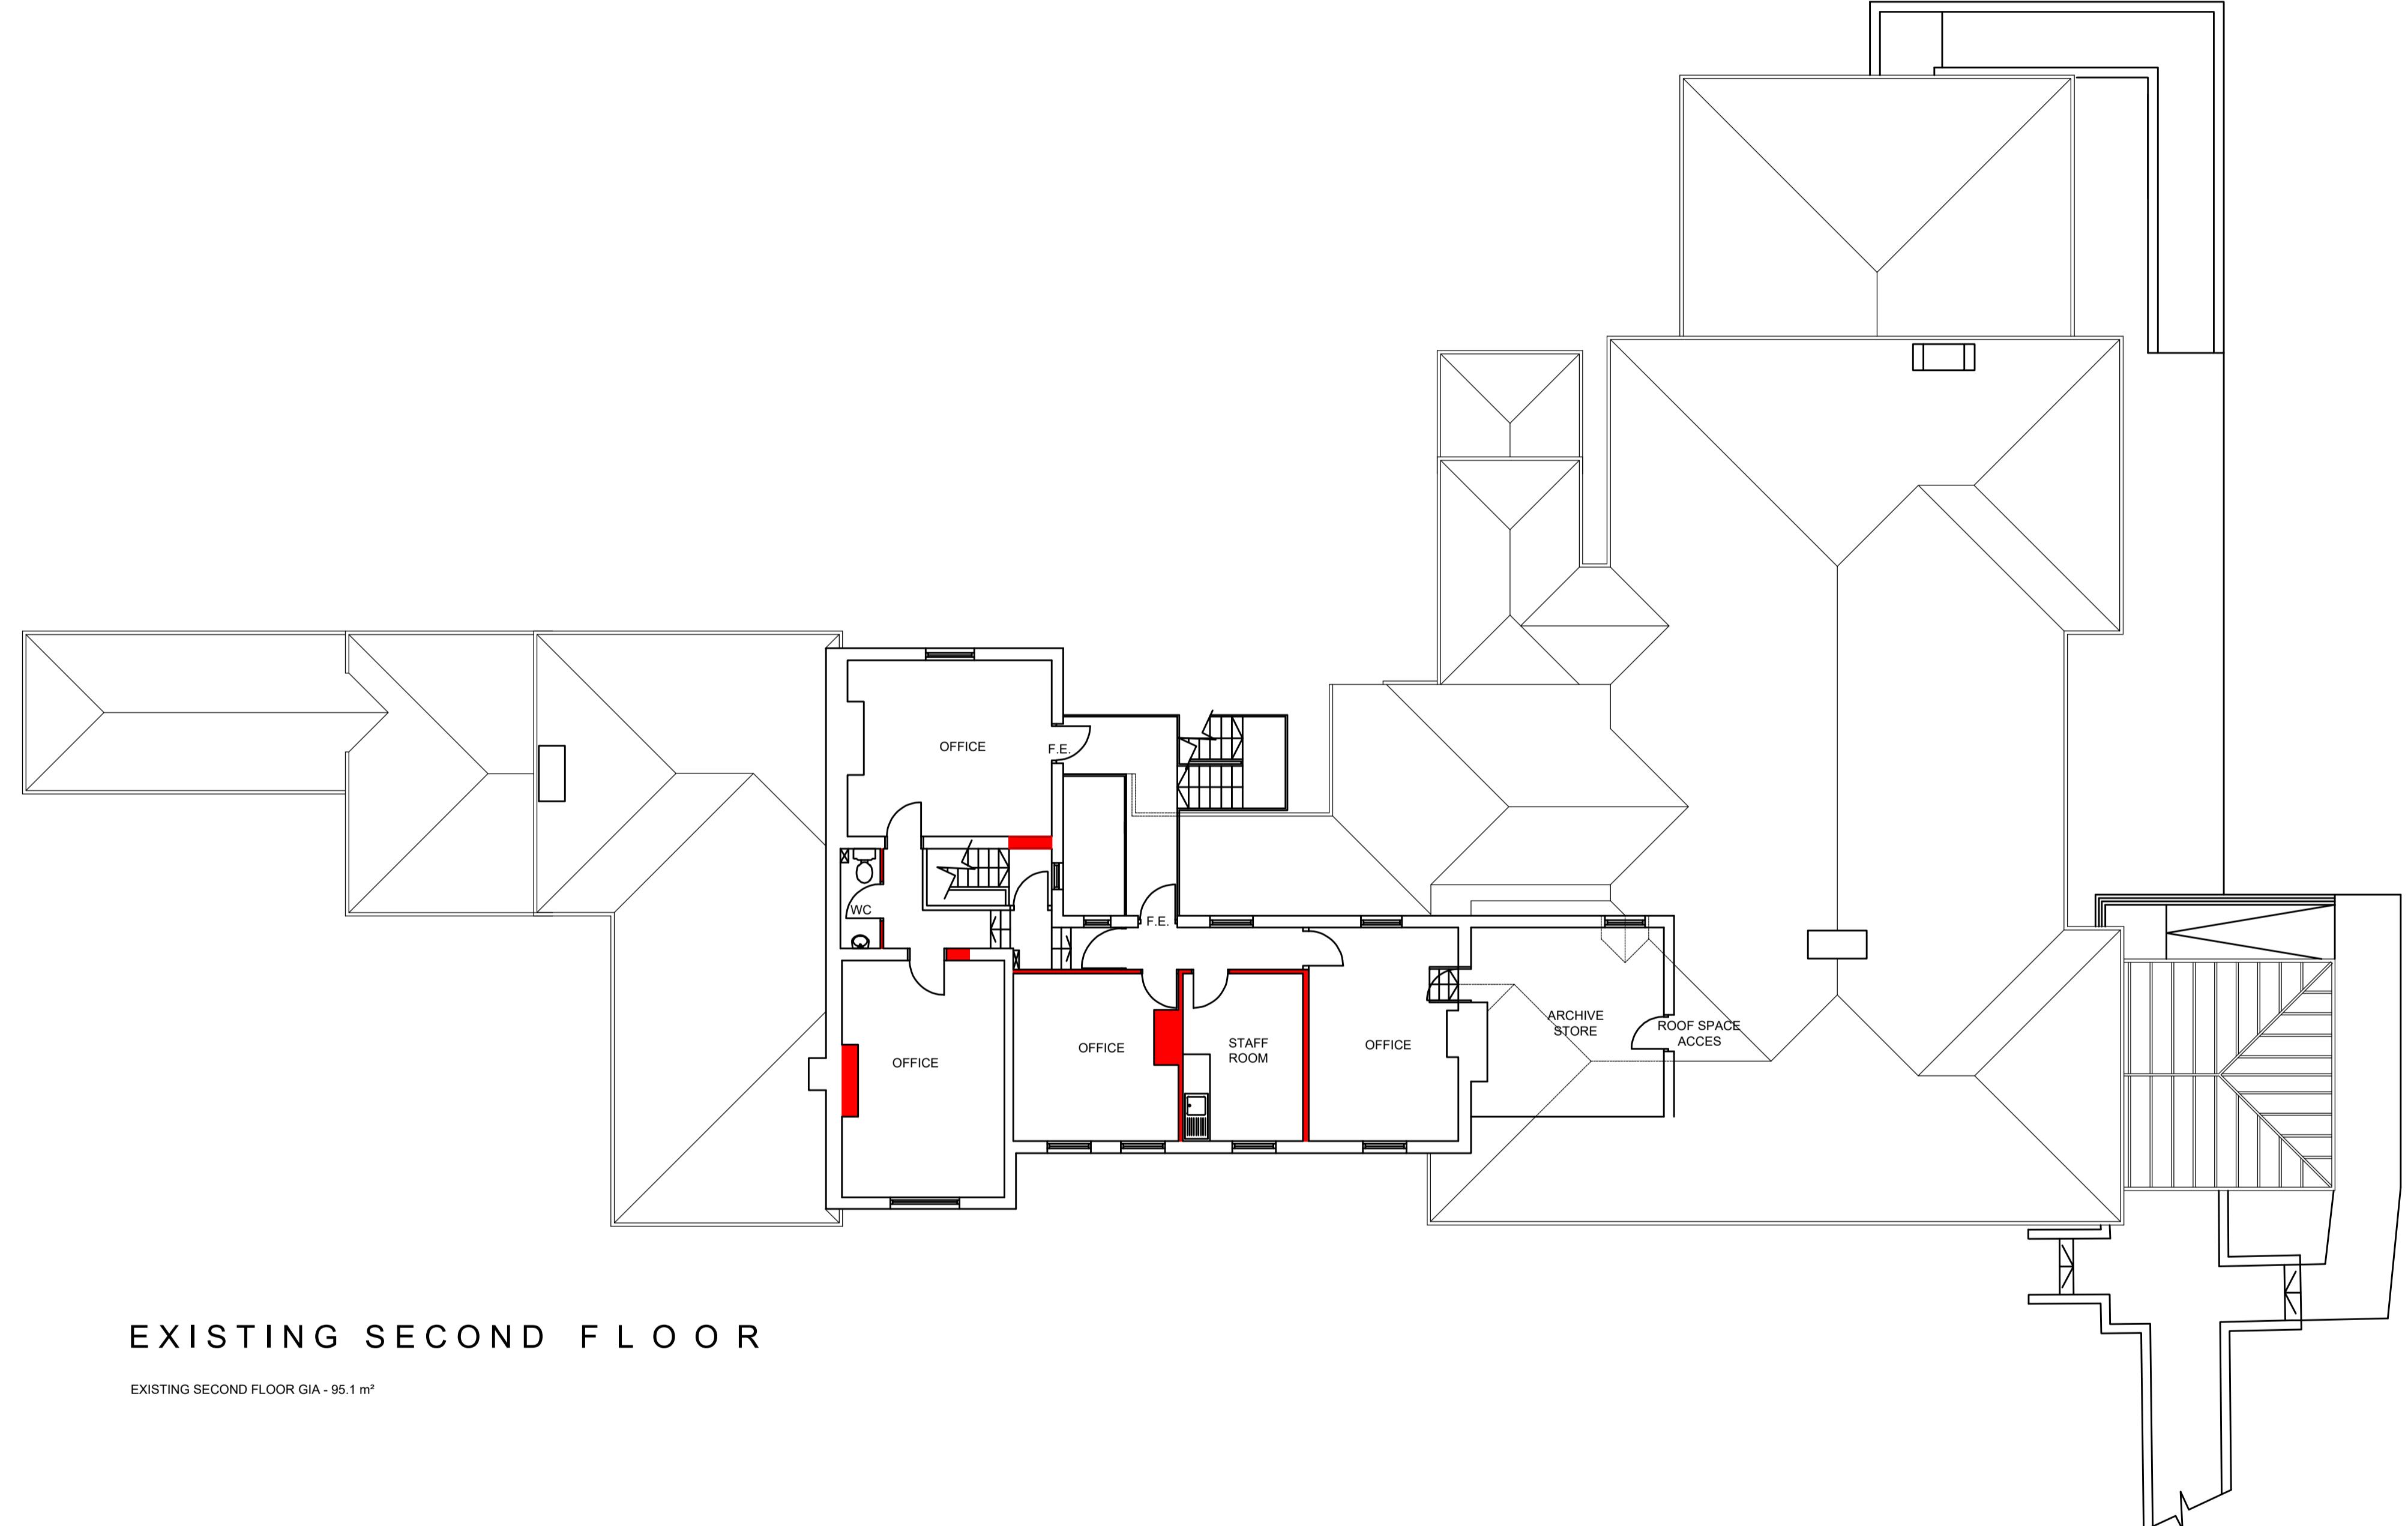

BBA951.P.27.C

BUCKMASTERBATCUP
Architects Ltd.

CLIENT:

Reliant Care Ltd

PROJECT TITLE:
Mead House, Hayes End Road, Hayes, UB4 8EW -
Proposed Ground, First and Second Floor Internal
Alterations and Refurbishment and Rear Infill
Extension to Ground, First and Second FloorDRAWING TITLE:
Existing Second Floor Plan

SCALE: 1:100 @ A1 DATE: February 2025

SWANSEA	LONDON
70 Walter Road	One Kingdom Street
Swansea, SA1 4QA	Paddington Central
T - 01792 466060	London, W2 6BD
F - 01792 644646	
www.bbarch.co.uk	
info@bbarch.co.uk	