
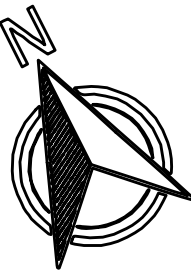


PROPOSED FIRST FLOOR PLAN

PROPOSED FIRST FLOOR GIA - 411.4 m²
TOTAL REQUIRED COMMUNAL SPACE MIN 4m²/PERSON 20x4m² = 80m²
AVAILABLE COMMUNAL SPACE OVER 3 FLOORS = 134m²

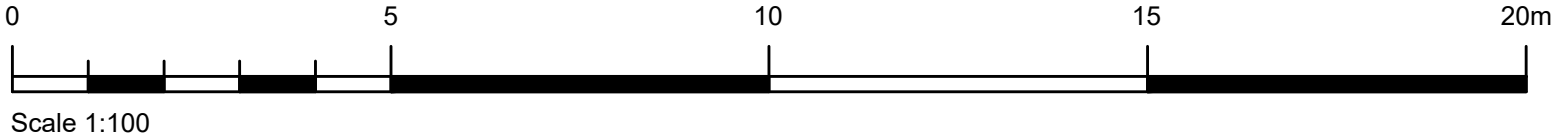

This Drawing is Copyright. ©
Note: All dimensions to be checked on site

AMENDMENTS:	
Revision	Date
A Proposals amended following meeting with Peter Kandola (11.03.25) and discussion with Subz	14.03.25
B Proposals amended following info from Peter Kandola (24.03.25) on extent of proposed demolitions.	24.03.25
C Minor amendments following email from Peter Kandola (25.03.25)	25.03.25
D Bedrooms 1 and 2 amended to communal spaces. Room numbers, Accommodation schedule and communal space figures amended accordingly	07.07.25
E Overall communal space figure amended to take account of GF amendments	14.07.25
F Room numbering and communal space figures amended to take account of GF amendments	09.09.25

Schedule of Accommodation	
Ground Floor GIA	
Room 1	25sqm
Room 2	28sqm
Room 3	21sqm
Room 4	20sqm
First Floor GIA	
Room 5	21sqm
Room 6	25sqm
Room 7	25sqm
Room 8	22sqm
Room 9	18sqm
Room 10	24sqm
Room 11	21sqm
Room 12	20sqm
Room 13	18sqm
Room 14	18sqm
Room 15	22sqm
Room 16	21sqm
Second Floor GIA	
Room 17	19sqm
Room 18	18sqm
Room 19	18sqm
Room 20	19sqm

BUCKMASTERBATCUP
Architects Ltd.

CLIENT:
Reliant Care Ltd
PROJECT TITLE:
Mead House, Hayes End Road, Hayes, UB4 8EW -
Proposed Ground, First and Second Floor Internal
Alterations and Refurbishment

DRAWING TITLE:
Proposed First Floor Plan

SCALE: 1:100 @ A1 | DATE: February 2025

SWANSEA	LONDON
70 Water Road	One Kingdom Street
Swansea, SA1 4QA	Paddington Central
T - 01792 466060	London, W2 6BD
F - 01792 644646	
www.bbarch.co.uk	
info@bbarch.co.uk	BBA951.P.34.F