


This Drawing is Copyright. ©  
 Note: All dimensions to be checked on site  
 AMENDMENTS:  
 Revision Date  
 A Drawings developed and external finishes shown.  
 Minor amendments following email from Peter Kandola  
 (25.03.25) 25.03.25

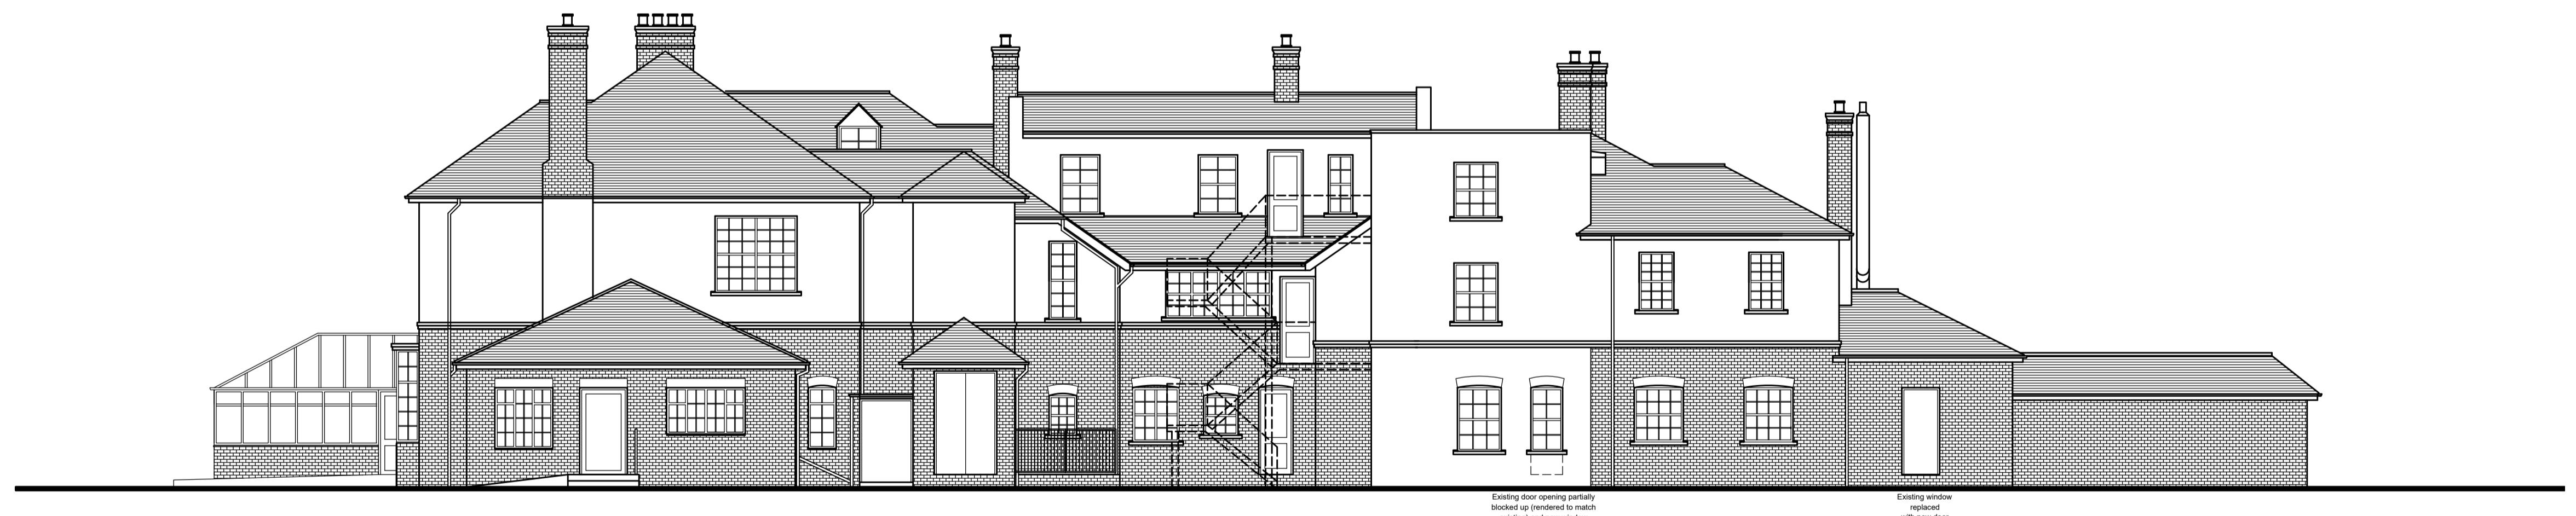

PROPOSED SOUTH WEST ELEVATION



PROPOSED NORTH EAST ELEVATION


BUCKMASTERBATCUP  
 Architects Ltd.

CLIENT:  
 Reliant Care Ltd  
 PROJECT TITLE:  
 Mead House, Hayes End Road, Hayes, UB4 8EW -  
 Proposed Ground, First and Second Floor Internal  
 Alterations and Refurbishment and Rear Infill  
 Extension to Ground, First and Second Floor

DRAWING TITLE:  
 Proposed SW and NE Elevations

SCALE: 1:100 @ A1 DATE: February 2025

SWANSEA LONDON  
 70 Walter Road One Kingdom Street  
 Swansea, SA1 4QA Paddington Central  
 T - 01792 466060 London, W2 6BD  
 F - 01792 644646  
 www.bbarch.co.uk  
 info@bbarch.co.uk

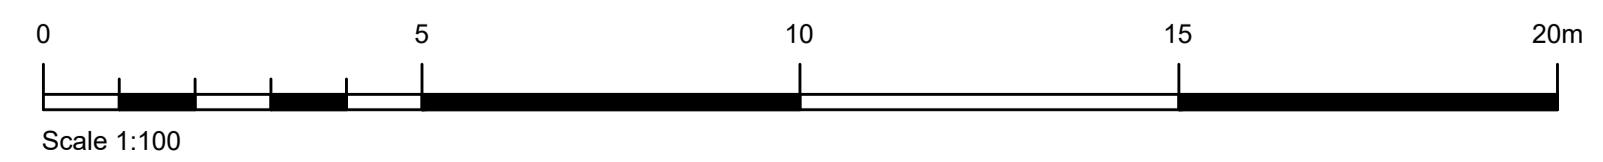

BBA951.P.37.A