

Dimensions to be verified on site
DO NOT SCALE FROM THIS DRAWING.
Any areas indicated on this drawing are for guidance only. No responsibility is taken for their accuracy.

This drawing is the property of **Design Workshop Consultant Ltd**. Copyright is reserved by them and the drawing is issued on the condition that it is not copied, reproduced, retained or disclosed to any unauthorized person, either wholly or in part without the consent in writing of **Design Workshop Consultant Ltd**.

Site Address:

9, Crossway,
Hayes,
UB3 3JQ


Title:

Proposed Elevations

Scale: 1:100

Paper Size: A3

Rev A	Date 21.06.24	Comments drawings amended as per planning officer requested. side and front elevations amended.
B	02.07.24	

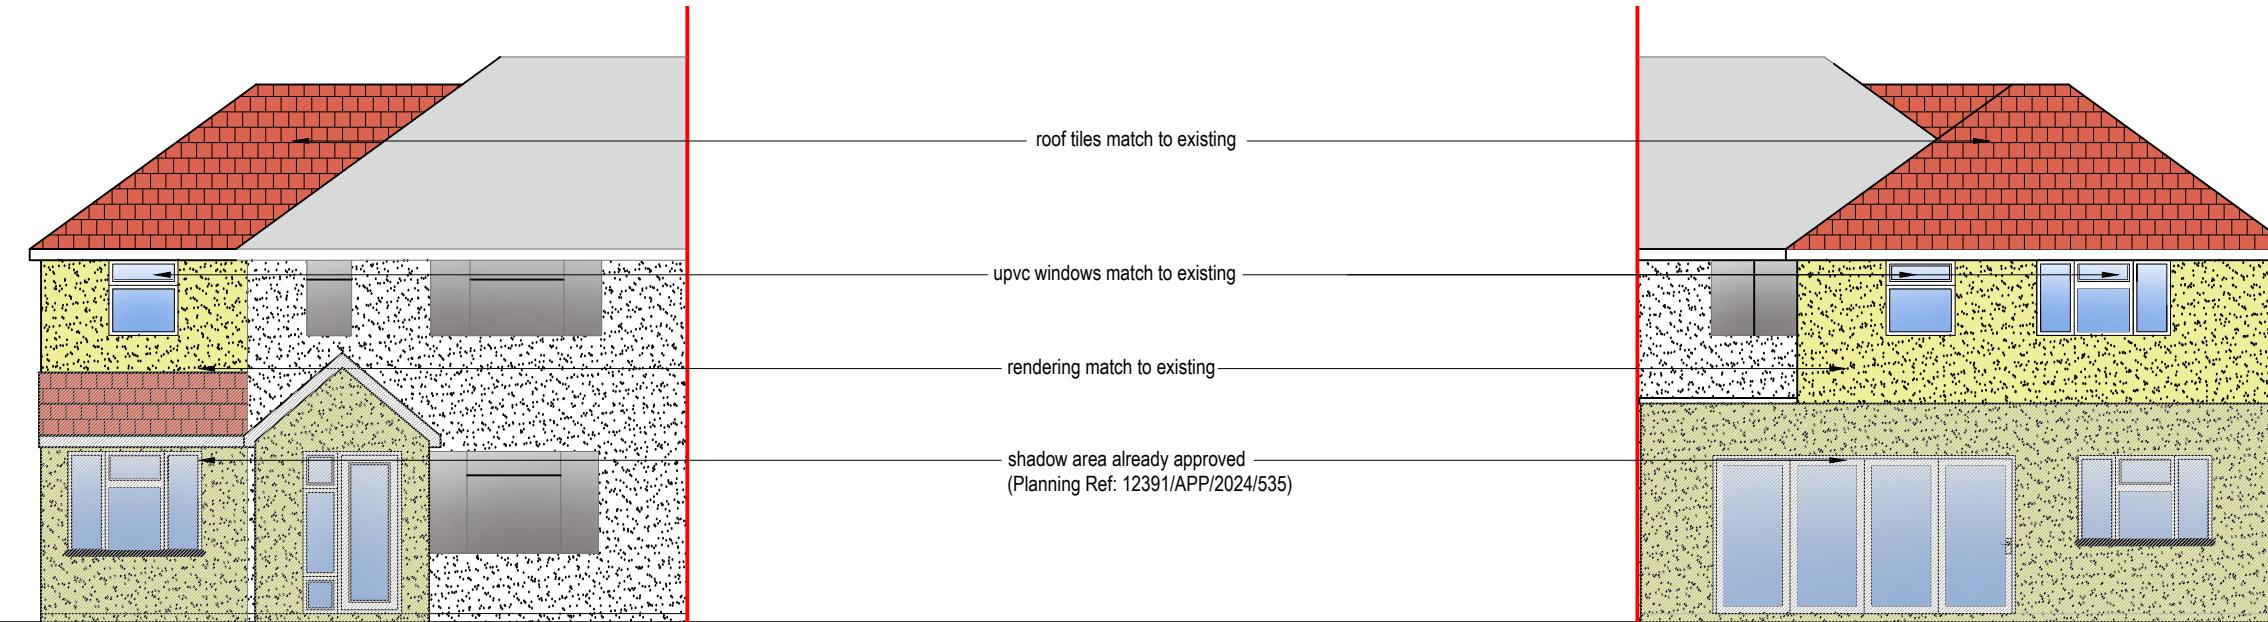


Front Elevation

0 1 2 3 4 5
metres 1:100 scale

Rear Elevation

0 1 2 3 4 5
metres 1:100 scale

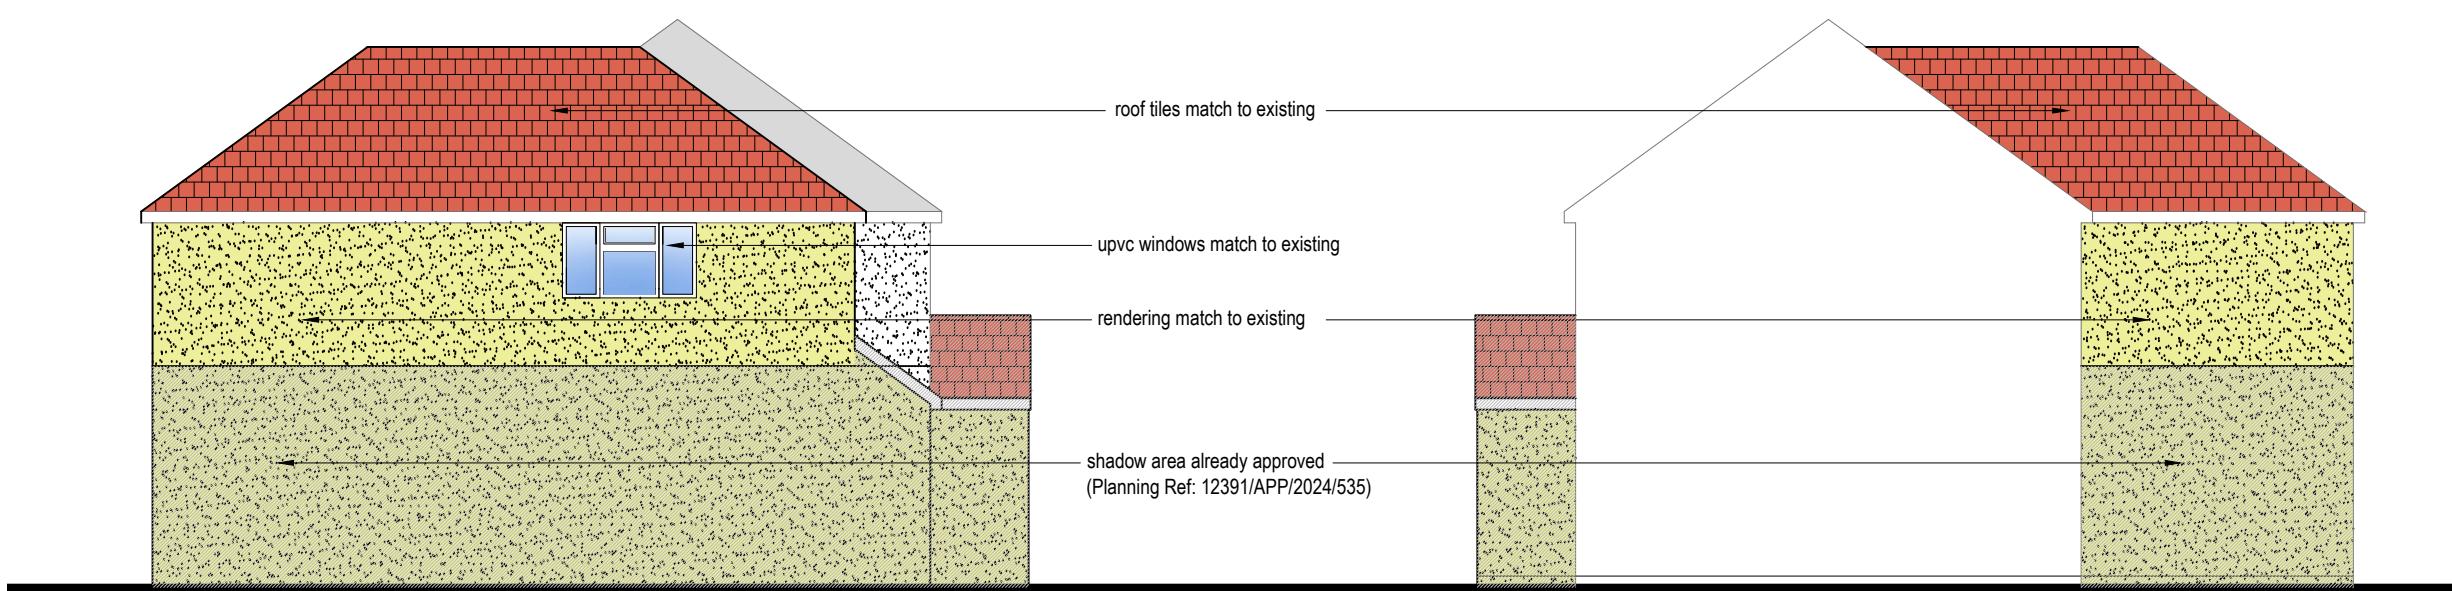

Side Elevation

0 1 2 3 4 5
metres 1:100 scale

Side Elevation


0 1 2 3 4 5
metres 1:100 scale

Drawn By: MP

Job Ref: 24017

Date: Feb 2024

Drawing No. PL - 05 Rev - B

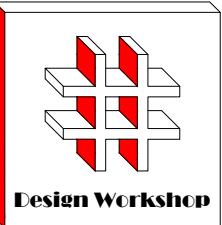

Design Workshop

Dimensions to be verified on site
DO NOT SCALE FROM THIS DRAWING.
Any areas indicated on this drawing are for guidance only. No responsibility is taken for their accuracy.

This drawing is the property of **Design Workshop Consultant Ltd** Copyright is reserved by them and the drawing is issued on the condition that it is not copied, reproduced, retained or disclosed to any unauthorized person, either wholly or in part without the consent in writing of **Design Workshop Consultant Ltd**

Site Address:

9, Crossway,
Hayes,
UB3 3JQ


Title:

Existing Elevations

Scale: 1:100


Paper Size: A3

Rev	Date	Comments

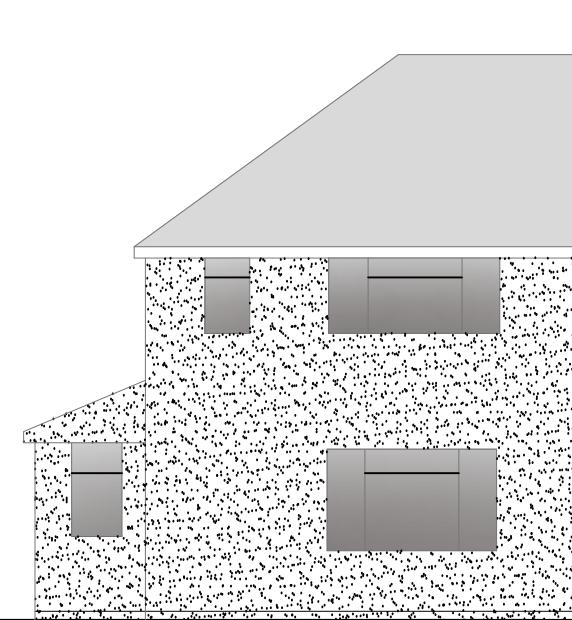


Front Elevation

0 1 2 3 4 5
metres 1:100 scale

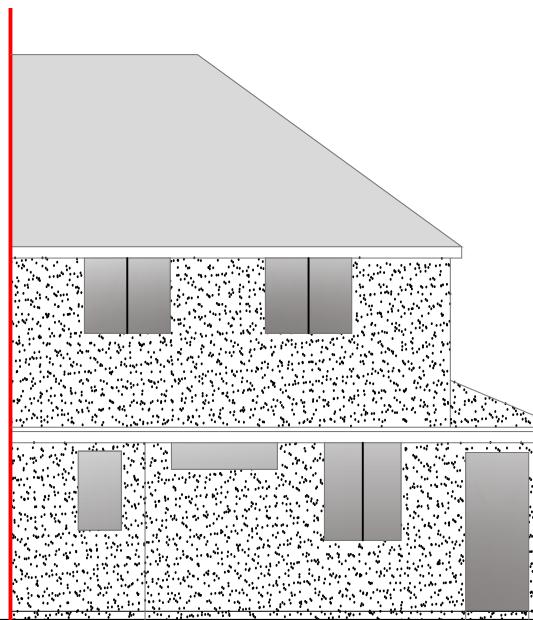


Rear Elevation

0 1 2 3 4 5
metres 1:100 scale

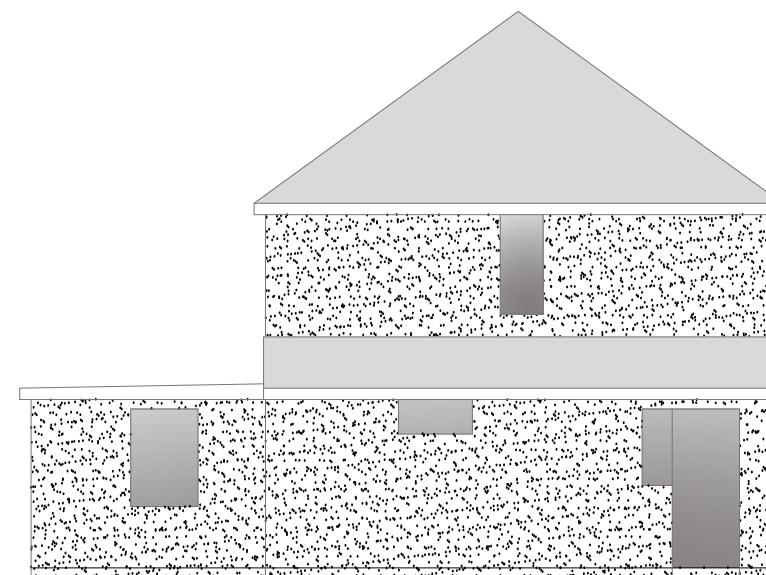

Side Elevation

0 1 2 3 4 5
metres 1:100 scale

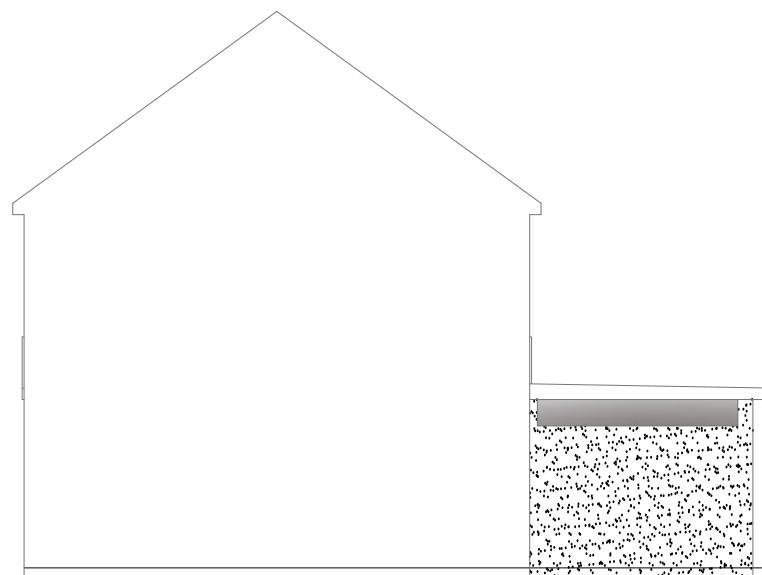

Side Elevation


0 1 2 3 4 5
metres 1:100 scale

Drawn By: MP

Job Ref: 24017

Date: Feb 2024

Drawing No. PL - 04

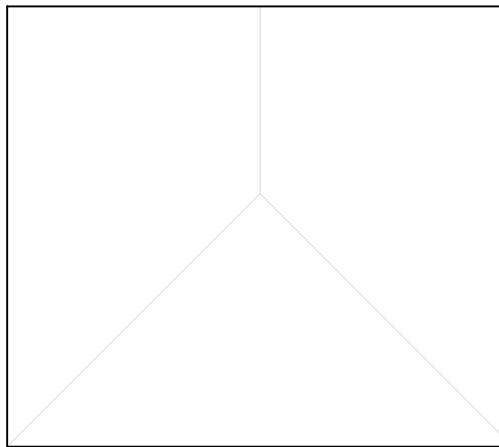


Existing Roof Plan

0 1 2 3 4 5
metres 1:100 scale



Proposed Roof Plan

0 0.5 1.0 1.5 2.0 2.5
metres 1:50 scale

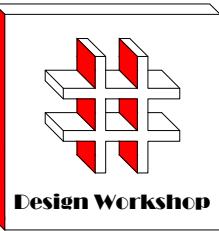

Dimensions to be verified on site
DO NOT SCALE FROM THIS DRAWING.
Any areas indicated on this drawing are for guidance only. No responsibility is taken for their accuracy.

This drawing is the property of **Design Workshop Consultant Ltd**. Copyright is reserved by them and the drawing is issued on the condition that it is not copied, reproduced, retained or disclosed to any unauthorized person, either wholly or in part without the consent in writing of **Design Workshop Consultant Ltd**.

Site Address:

9, Crossway,
Hayes,
UB3 3JQ

Title:

Existing & Proposed Roof Plans

Scale: 1:50, 1:100

Paper Size: A3



Rev A	Date 21.06.24	Comments drawings amended as per planning officer requested.
-------	---------------	--

Drawn By: MP

Job Ref: 24017

Date: Feb 2024

Drawing No. PL - 03 Rev - A

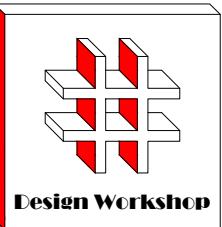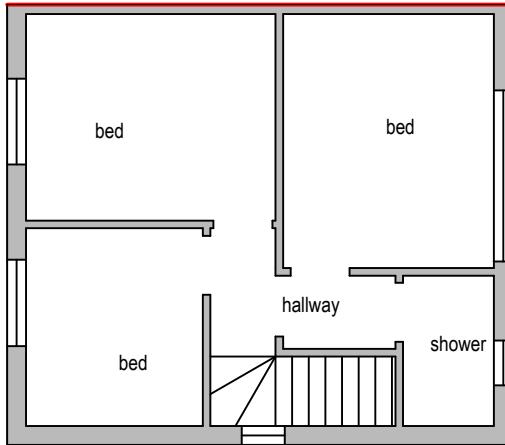

Dimensions to be verified on site
DO NOT SCALE FROM THIS DRAWING.
Any areas indicated on this drawing are for guidance only. No responsibility is taken for their accuracy.

This drawing is the property of **Design Workshop Consultant Ltd** Copyright is reserved by them and the drawing is issued on the condition that it is not copied, reproduced, retained or disclosed to any unauthorized person, either wholly or in part without the consent in writing of **Design Workshop Consultant Ltd**

Site Address:

9, Crossway,
Hayes,
UB3 3JQ

Title:


Existing & Proposed First Floor
Plans

Scale: 1:50, 1:100

Paper Size:

A3

Rev A Date 21.06.24
Comments drawings amended as per planning officer requested.

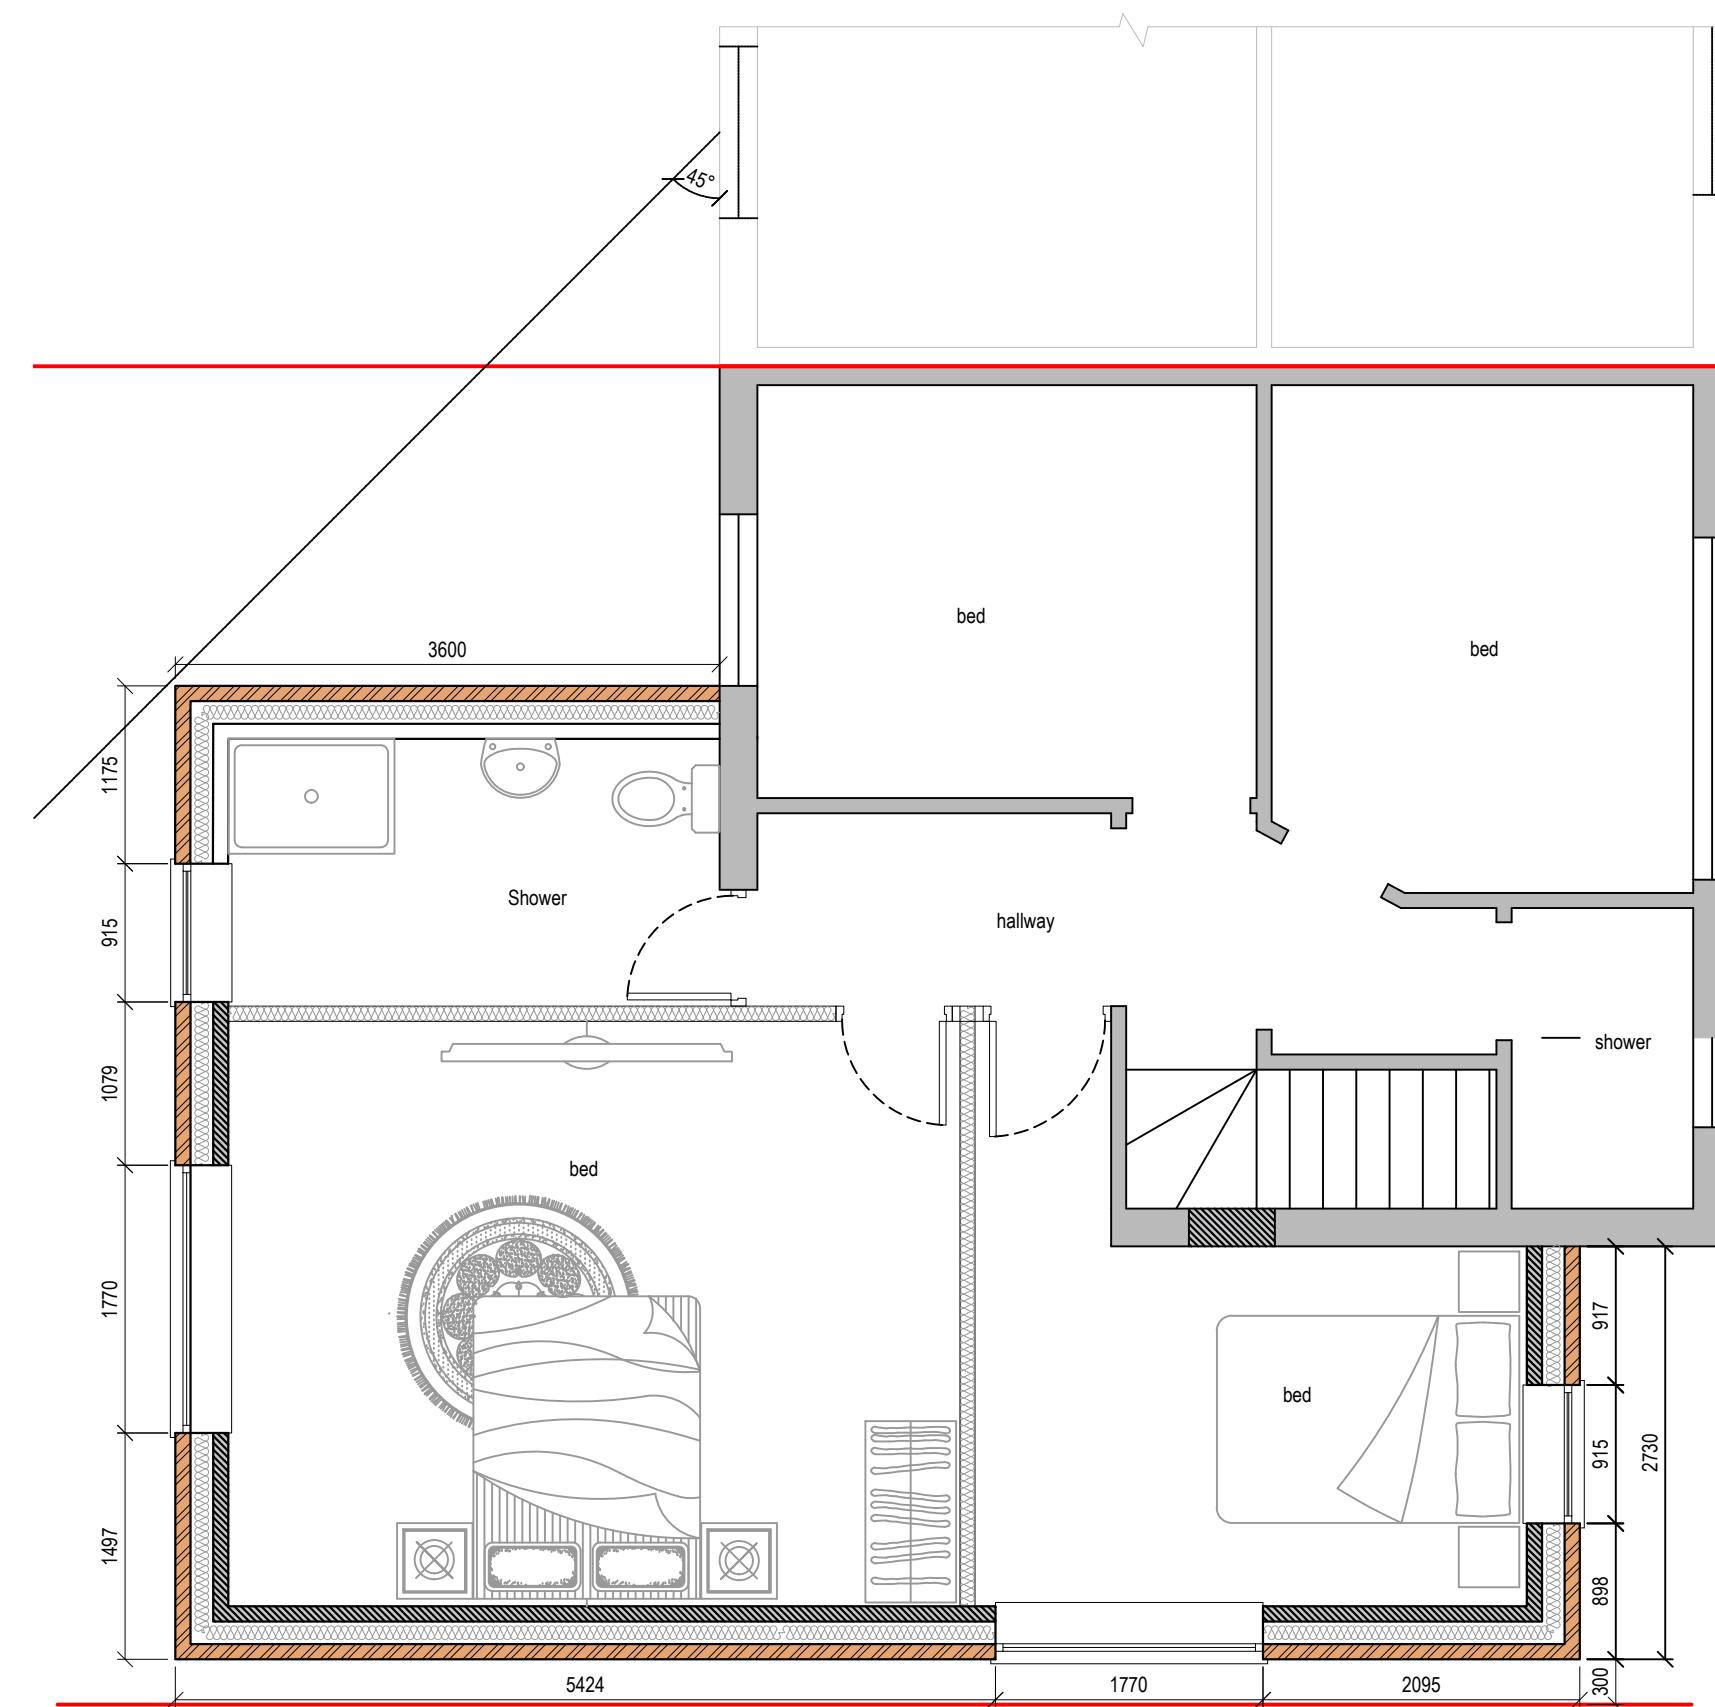


Drawn By: MP

Job Ref: 24017

Date: Feb 2024

Drawing No. PL - 02 Rev - A

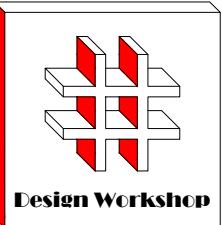

Design Workshop

Dimensions to be verified on site
DO NOT SCALE FROM THIS DRAWING.
Any areas indicated on this drawing are for guidance only. No responsibility is taken for their accuracy.


This drawing is the property of **Design Workshop Consultant Ltd** Copyright is reserved by them and the drawing is issued on the condition that it is not copied, reproduced, retained or disclosed to any unauthorized person, either wholly or in part without the consent in writing of **Design Workshop Consultant Ltd**

Site Address:

9, Crossway,
Hayes,
UB3 3JQ

Title:

Block and Location
Plans

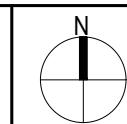

Scale: 1:500, 1:1250

Paper Size: A3

Rev A Date 21.06.24

Comments
drawings amended as per
planning officer requested.

Proposed Extension

2 Nos of car parking



Block Plan

0 5 10 15 20 25
metres 1:500 scale



Site Location

0 10 20 30 40 50
metres 1:1250 scale

Drawn By: MP

Job Ref: 24017

Date: Feb 2024

Drawing No. PL - 01 Rev - A