




GROUND FLOOR PLAN - As Proposed  
Scale 1:50

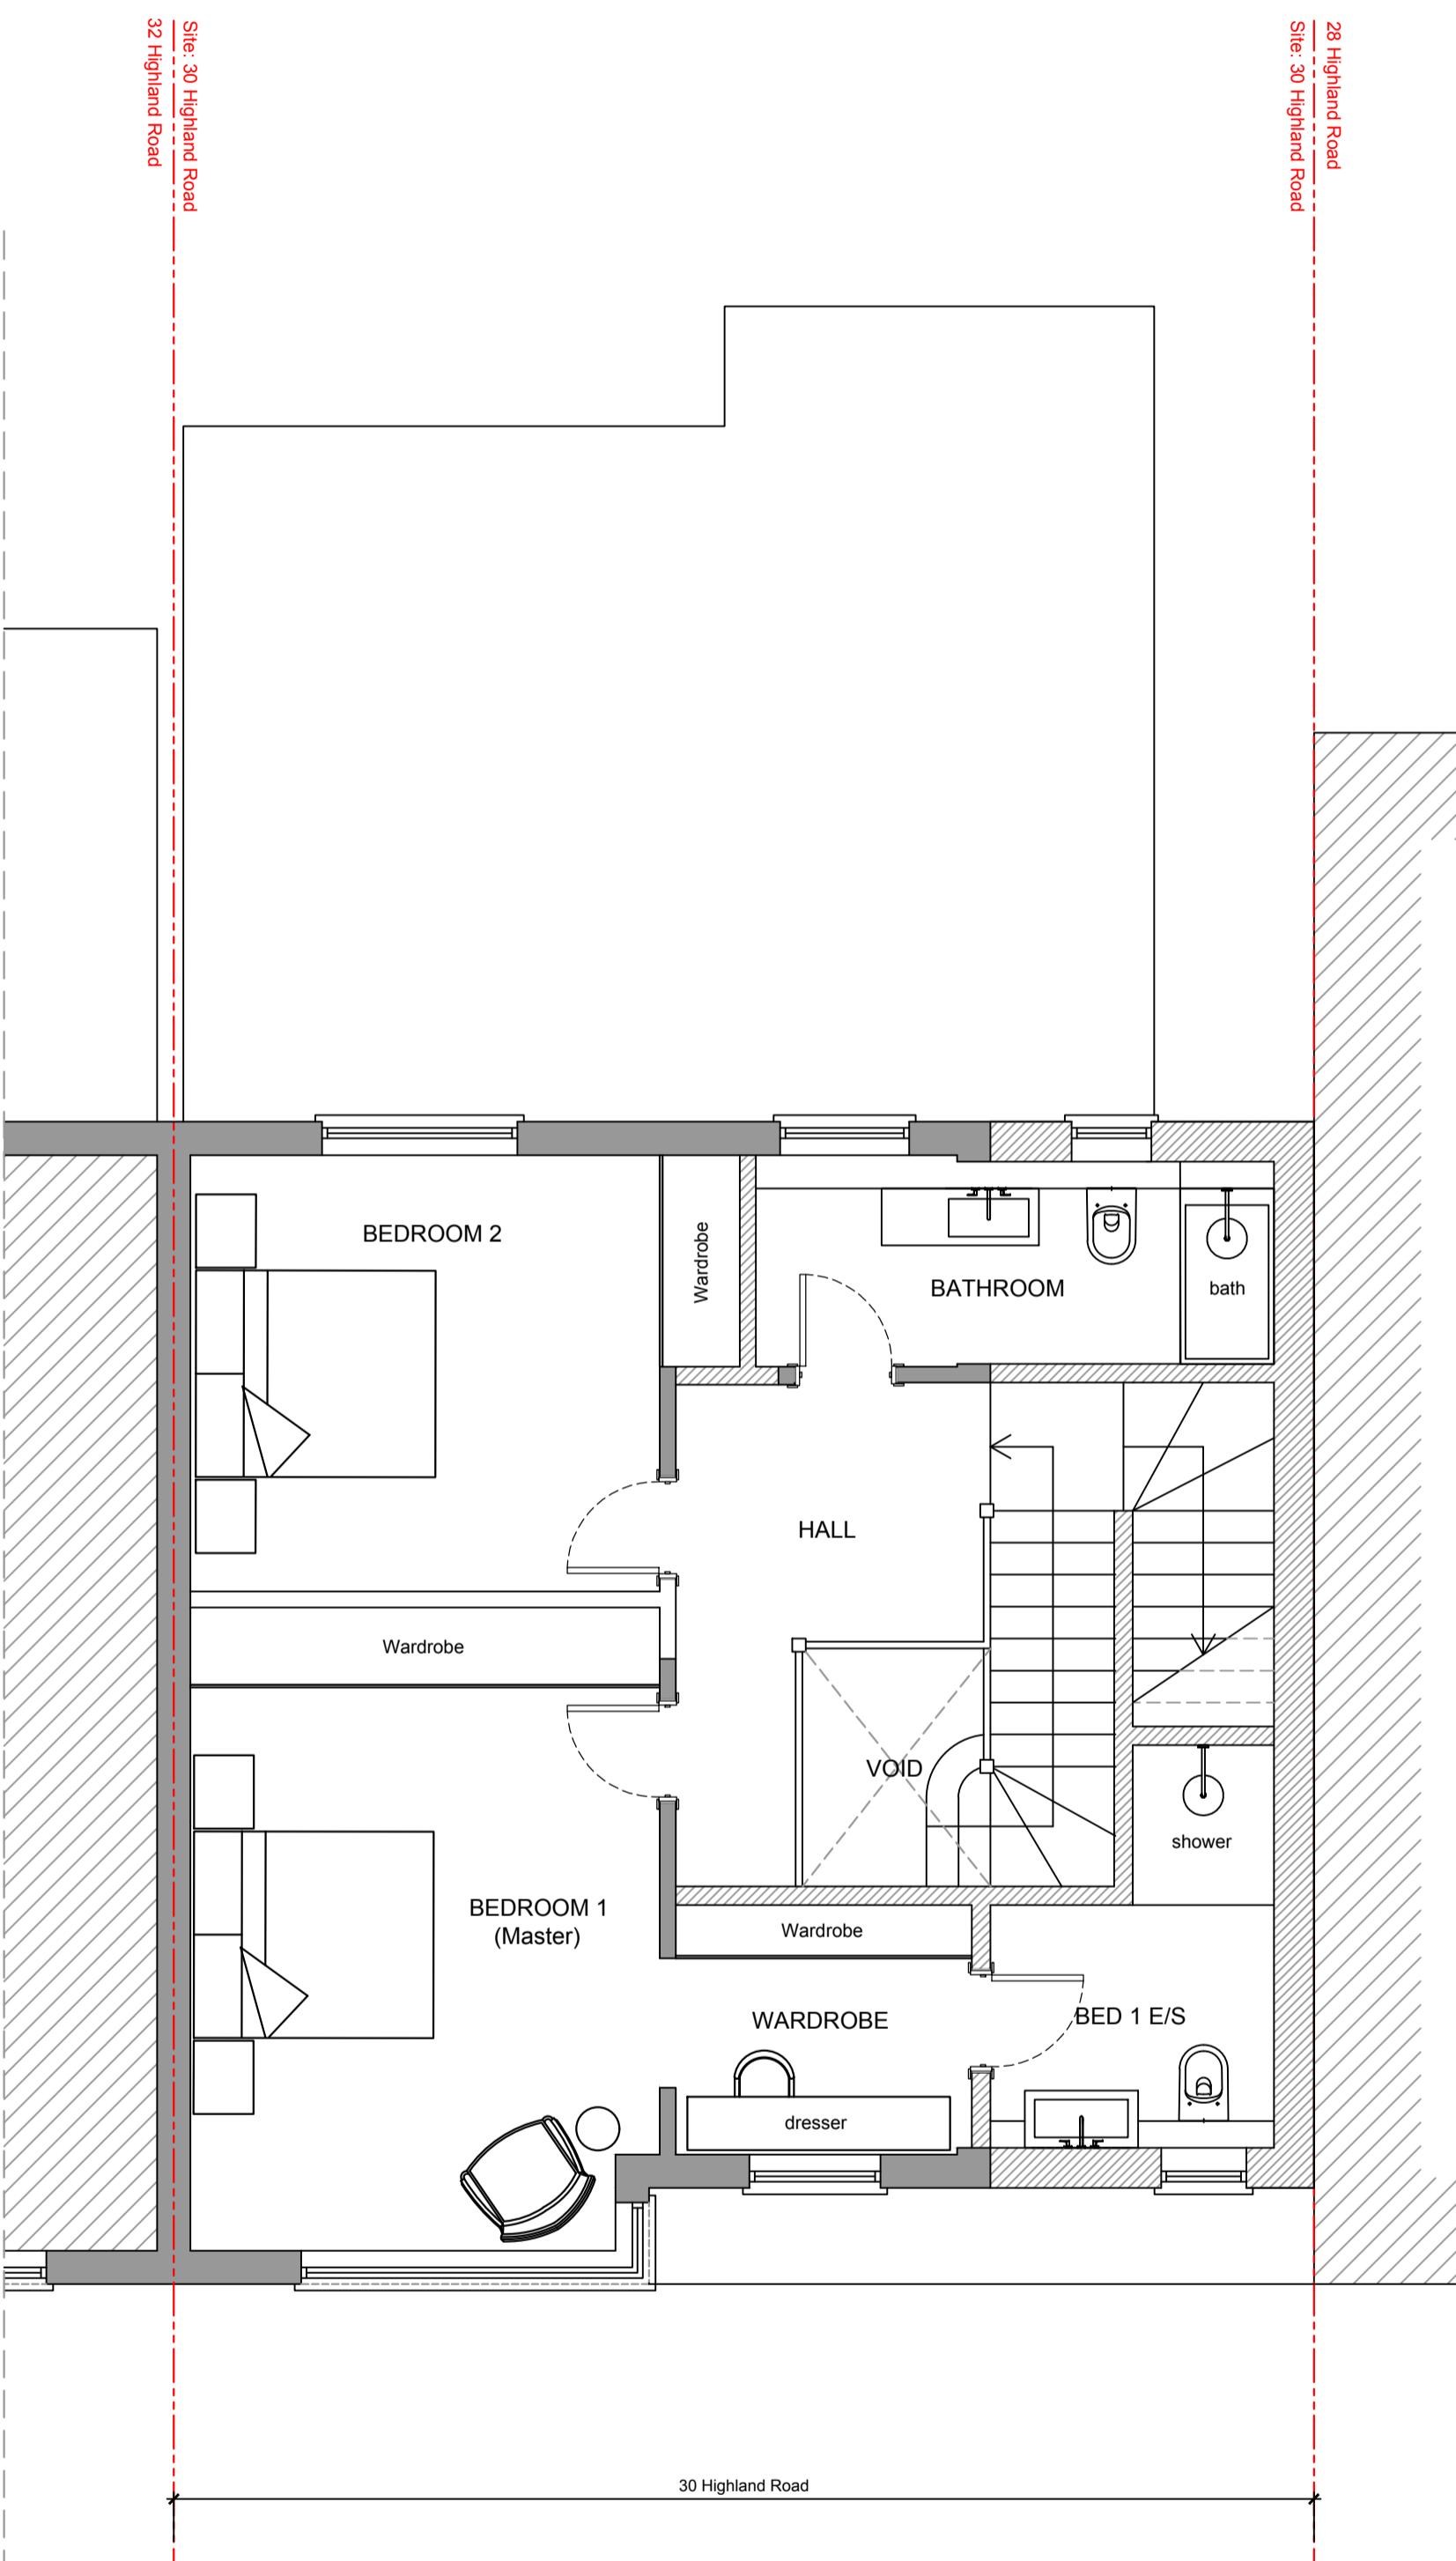

FIRST FLOOR PLAN - As Proposed  
Scale 1:50

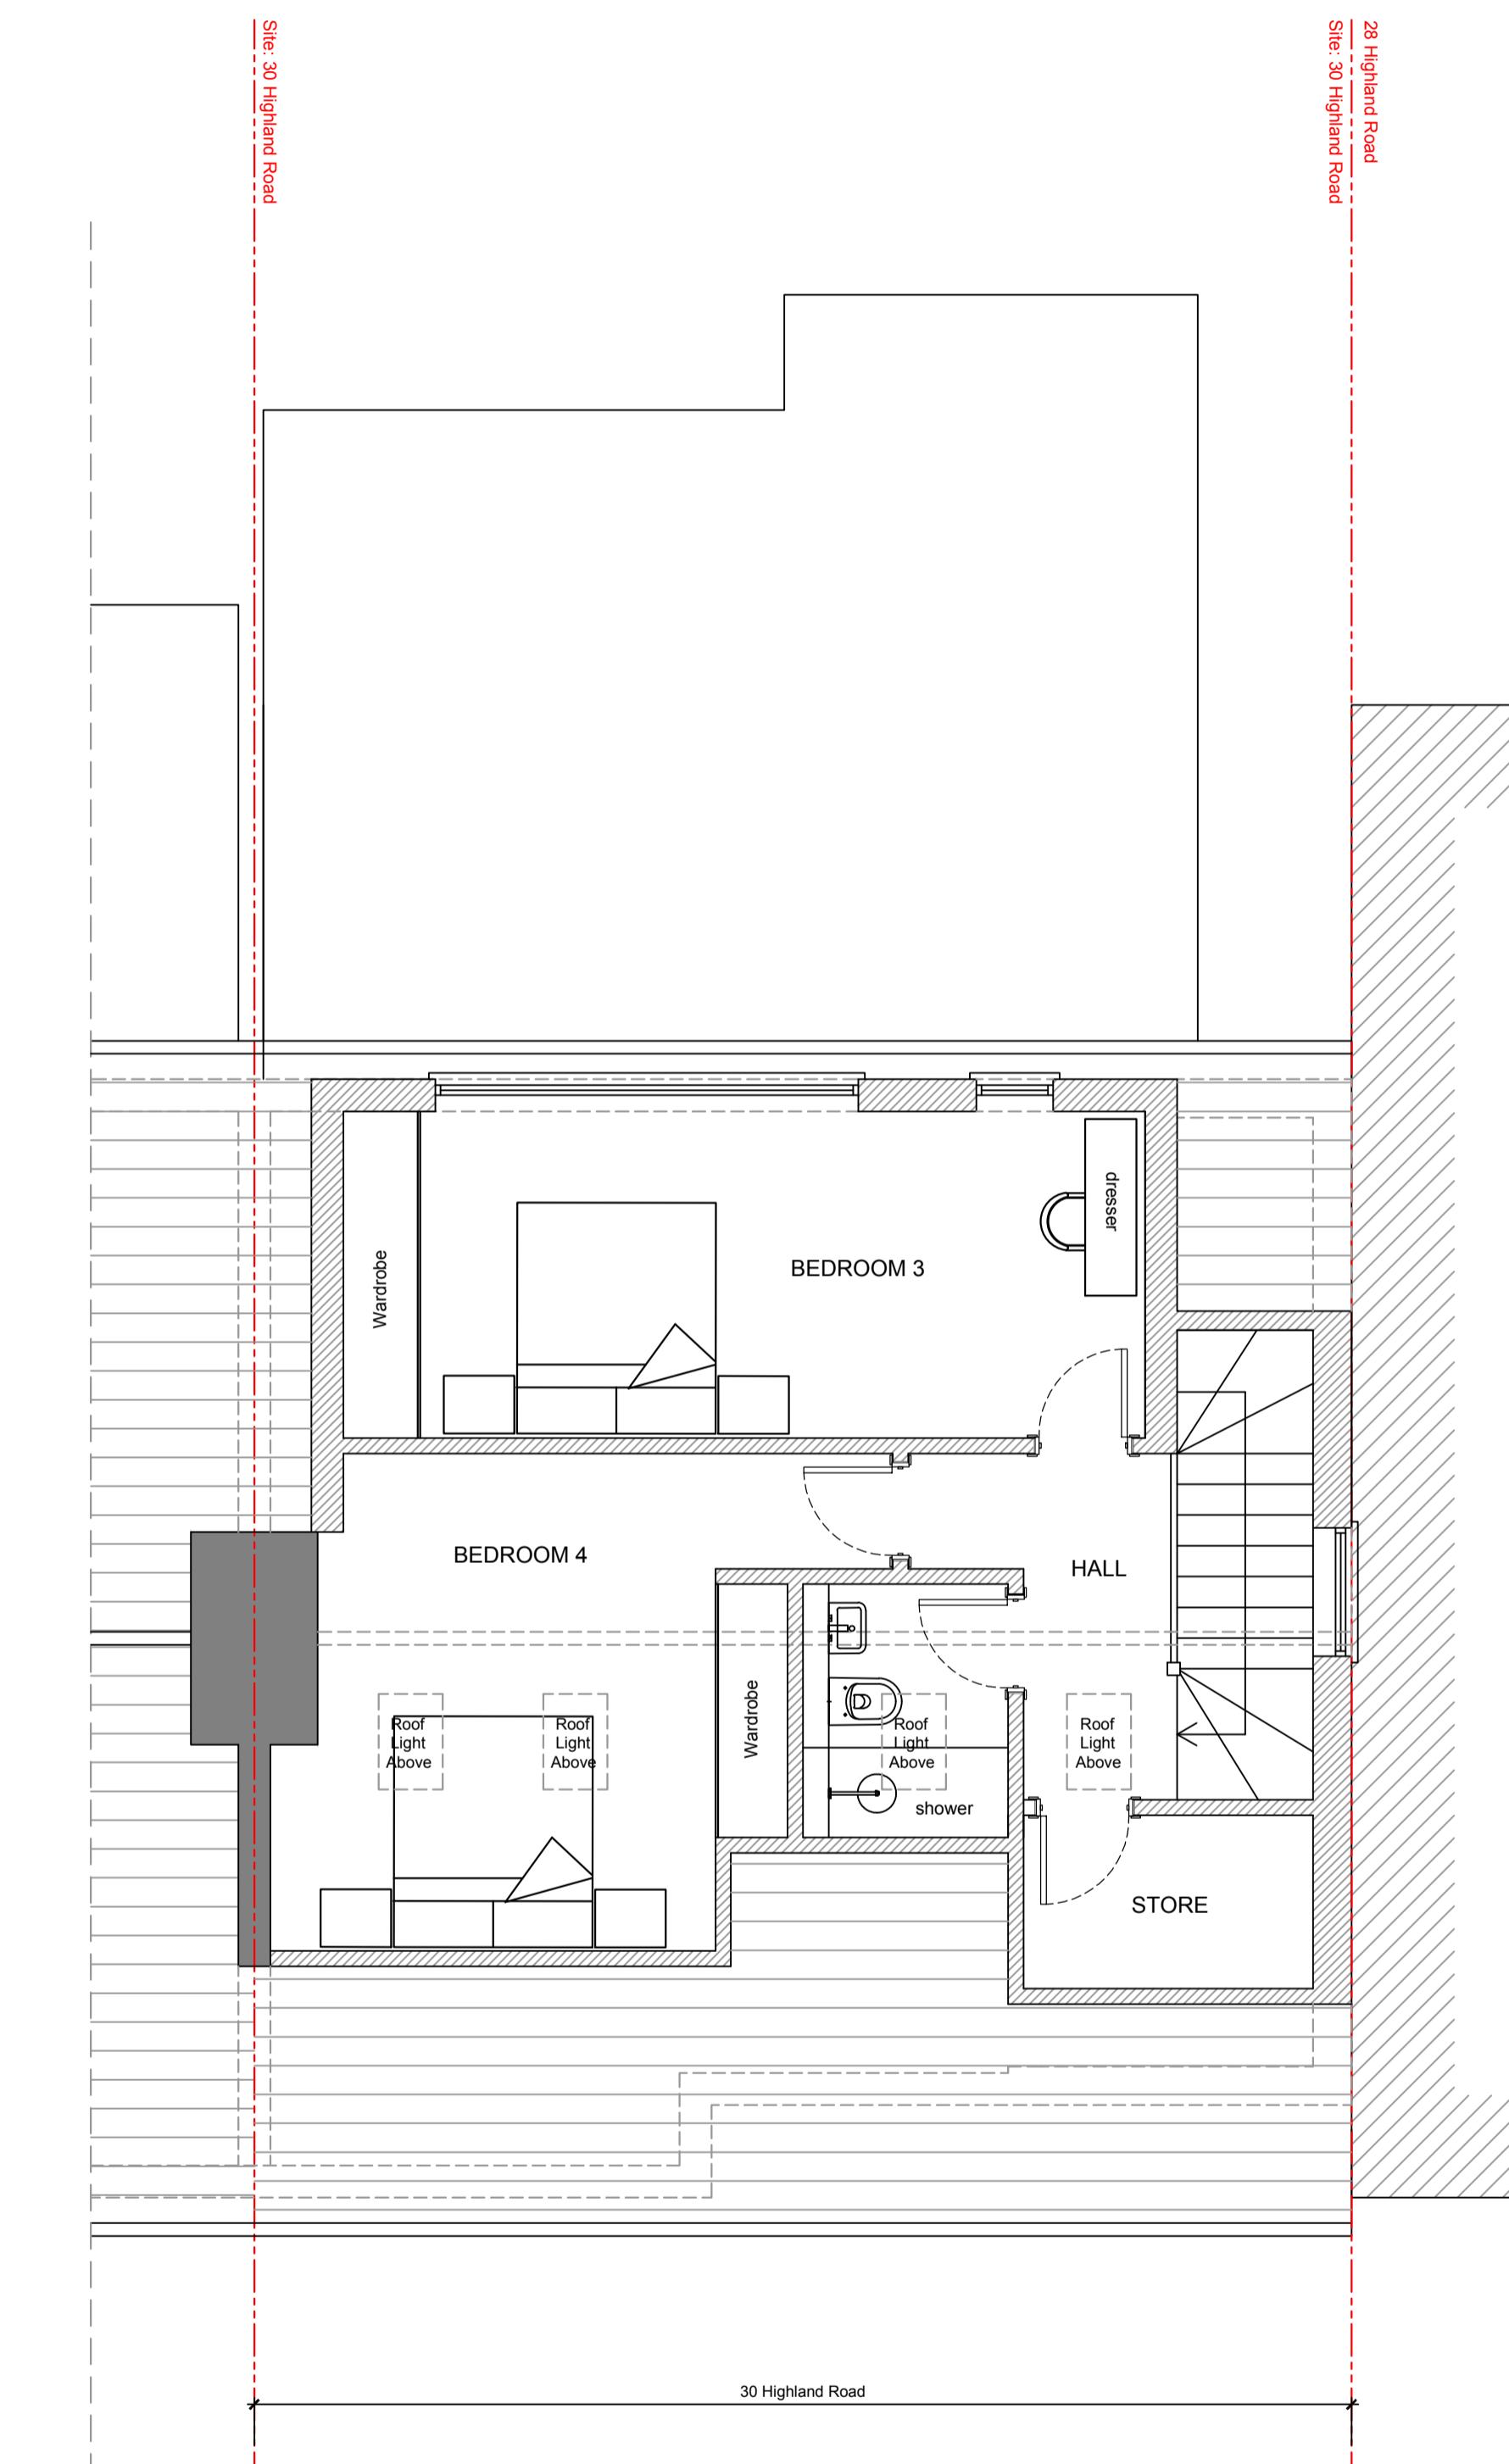

SECOND FLOOR PLAN - As Proposed  
Scale 1:50

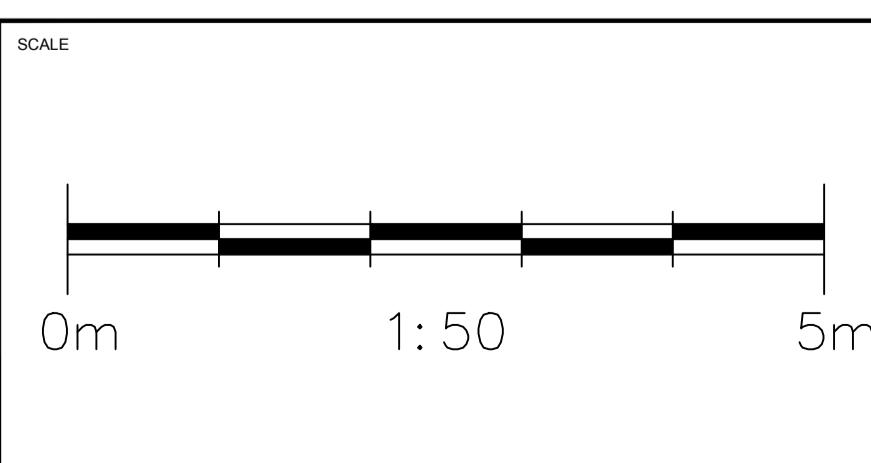

REVISIONS

XX

XXXXX

XX

NOTE  
Do not scale, all dimensions are to be confirmed on site.  
Contractor is to check all dimensions on site before  
commencing any of the works.  
Any discrepancies must be reported immediately before  
any works have commenced

## PLANNING

site	30 HIGHLAND ROAD	client	MR T PHULL
project	EXTENSION & ALTERATIONS		
title	PROPOSED FLOOR PLANS		
scale	1:50@A1	date	22.03.25
		author	AM
		job no.	0100 120
		dwg no.	
		rev.	

STUDIO  
ARCH

DO NOT SCALE FROM THIS DRAWING : Verify all dimensions on site