
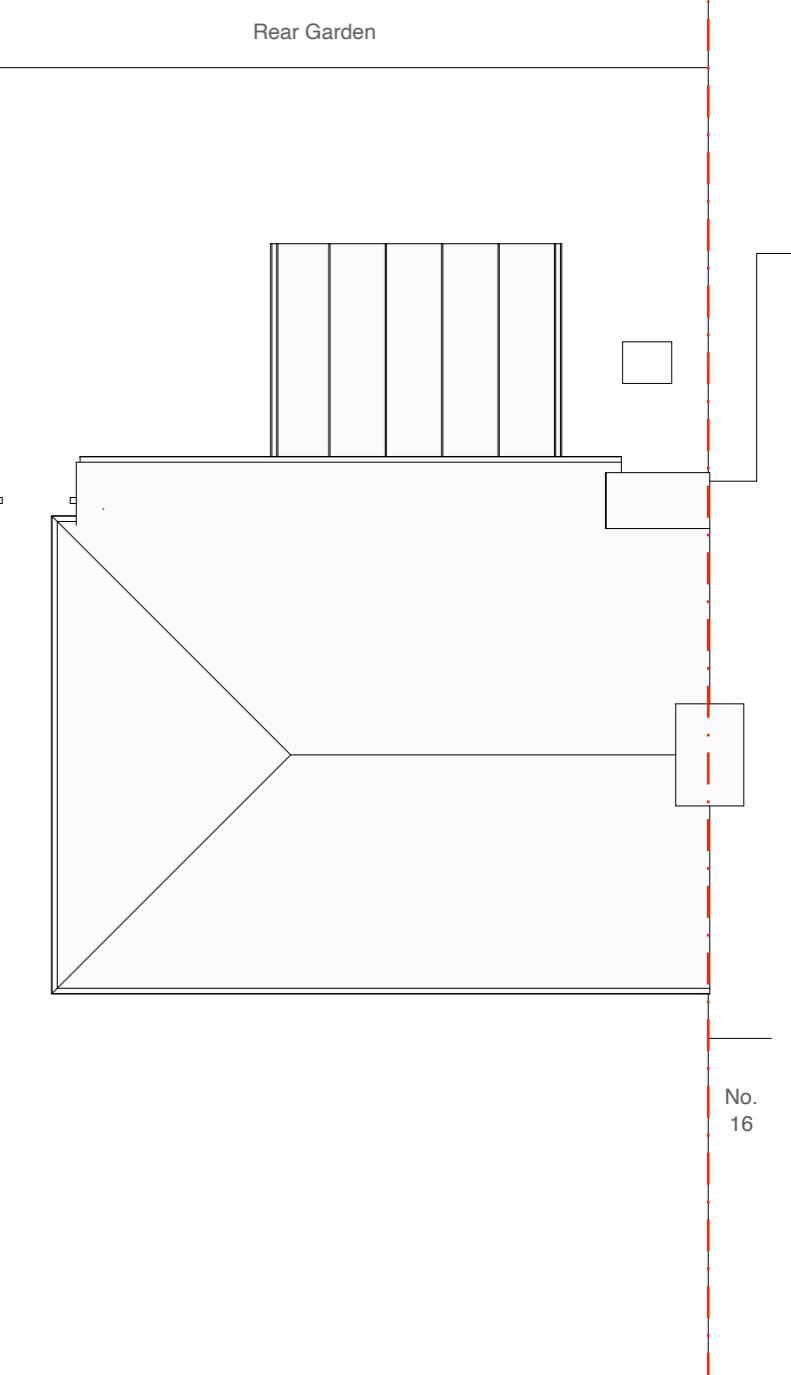
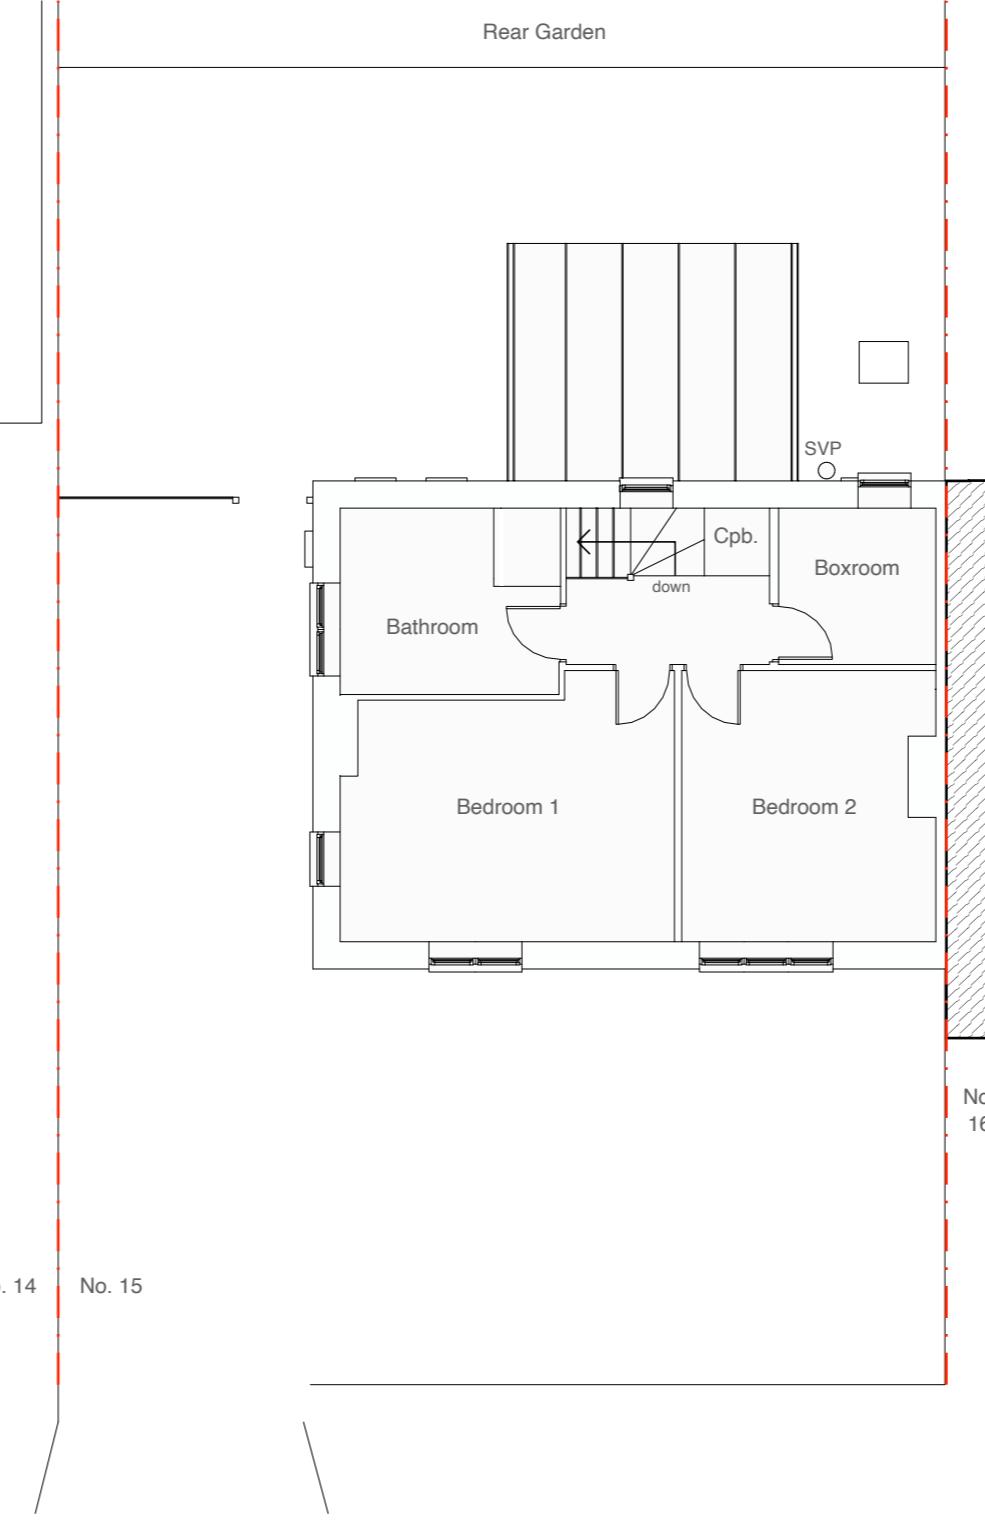


MICHAEL OAKES ARCHITECTS LTD.

Michael Oakes (Director) B.A. Hons Arch, Dipl. Arch, Registered Architect

REGISTERED ARCHITECTS, DESIGNERS + ILLUSTRATORS

Telephone: 01895 235089 - E-mail: michaeloakesarchitect@googlemail.com

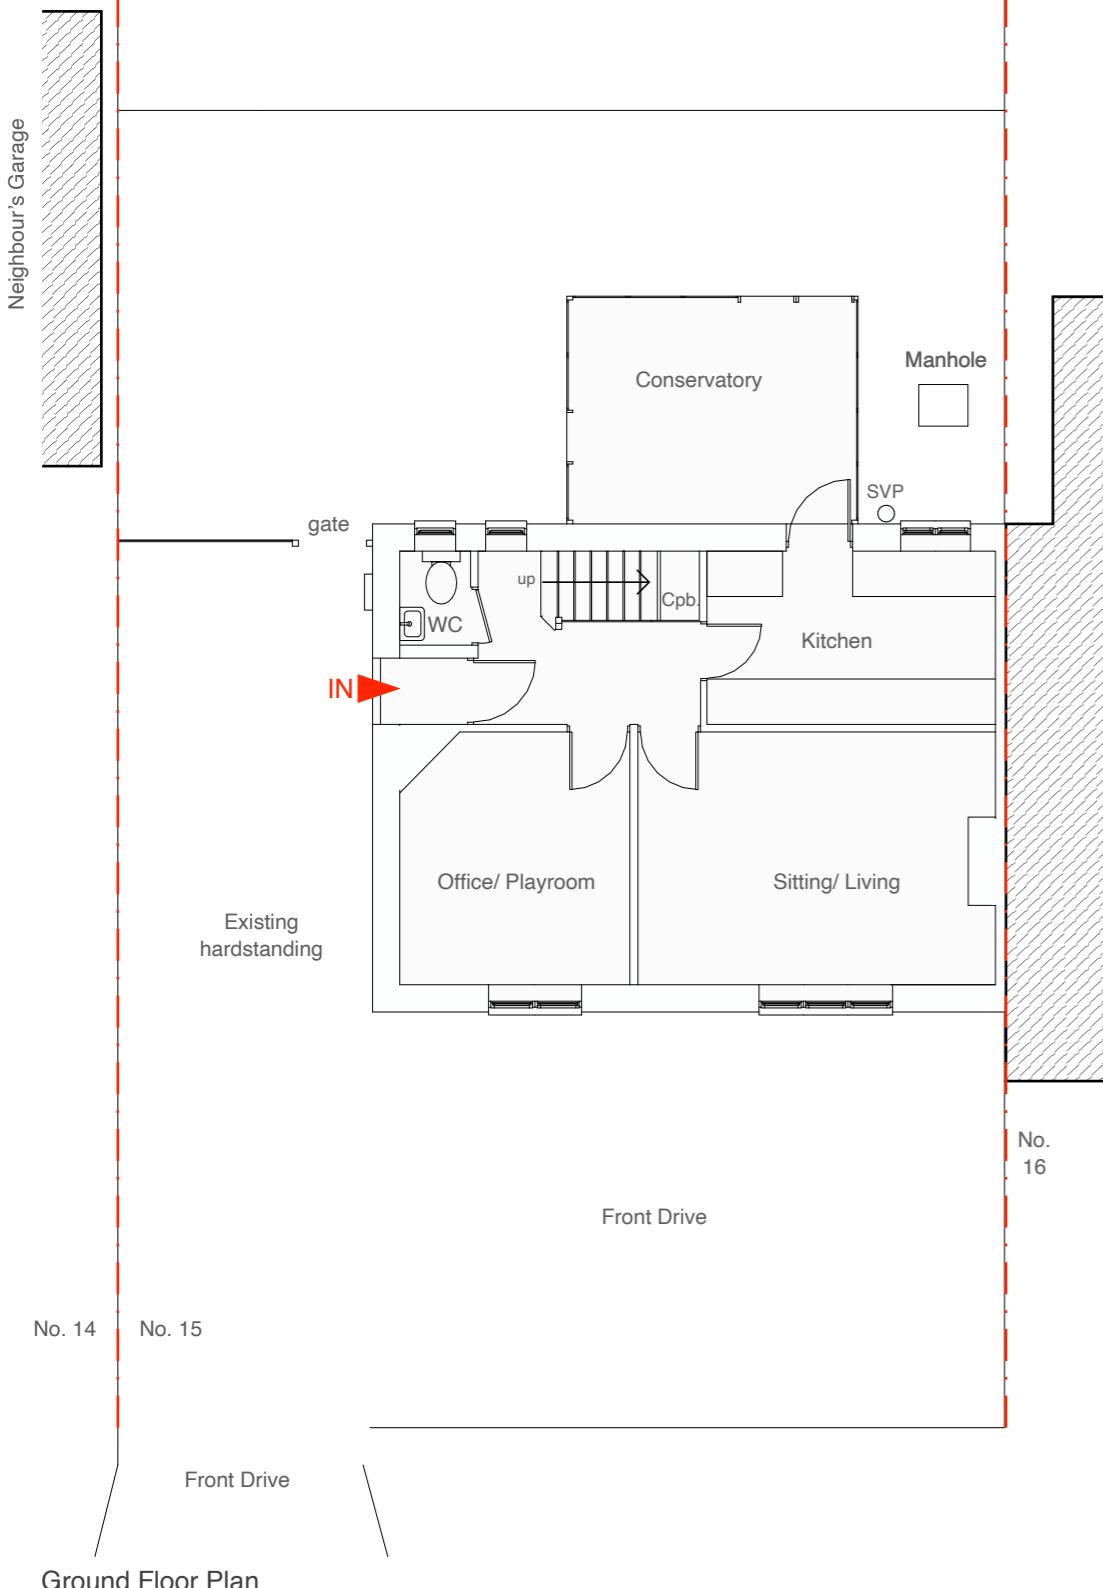

Address

15 Vernon Drive, Harefield
UB9 6EG

Client

Peter & Rebecca Bowler

Date

April 2025



1:100 @ A3

0 1 2 3 4 5 10m

Drawing Title

**As Existing
Floor Plans**

Project no./ Stage/

0453- PLA-

Drawing no./ Revision

02_A

Revision notes:

A - First Issue

Drawn by: IG



MICHAEL OAKES ARCHITECTS LTD.

Michael Oakes (Director) B.A. Hons Arch, Dipl. Arch, Registered Architect

REGISTERED ARCHITECTS, DESIGNERS + ILLUSTRATORS

Telephone: 01895 235089 - E-mail: michaeloakesarchitect@googlemail.com

NOTE! Some boundaries are not shown for clarity

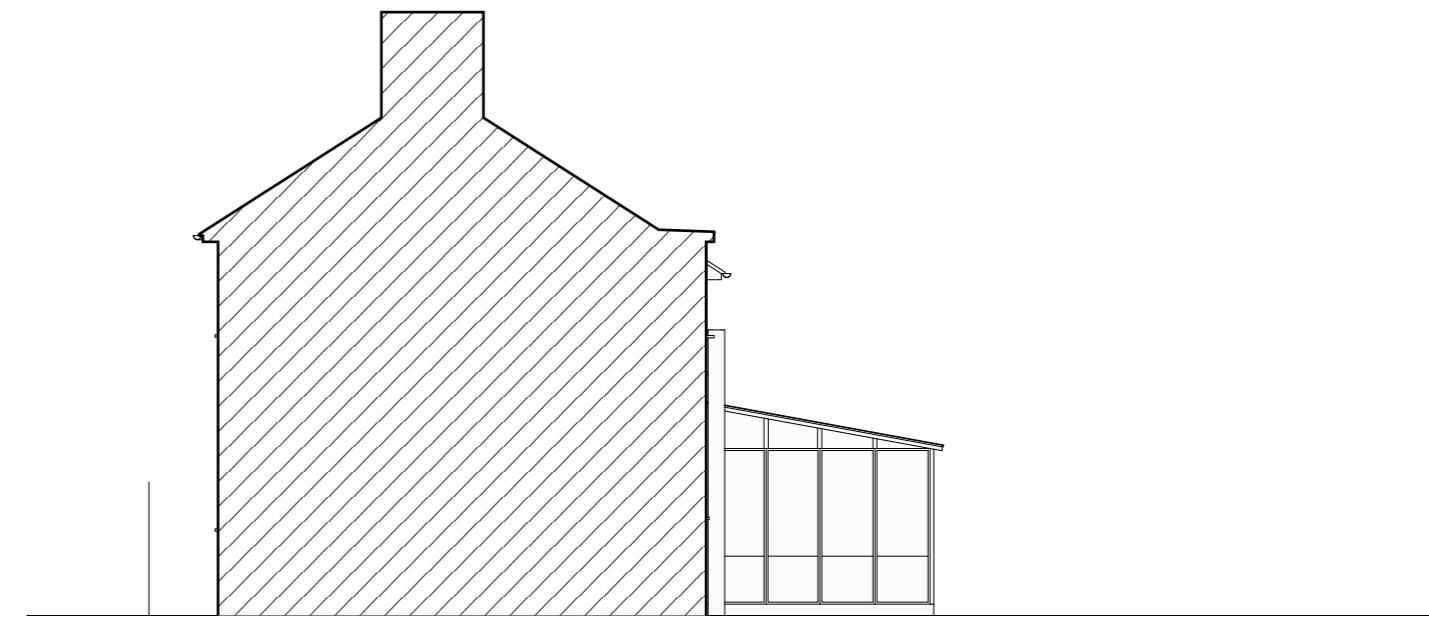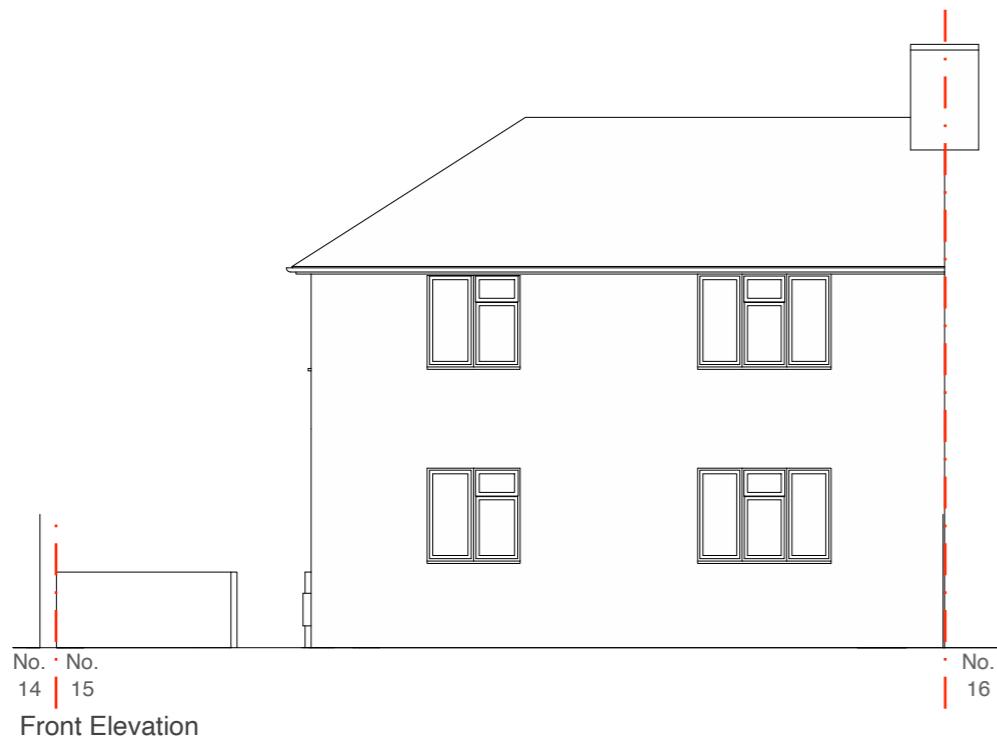

Address

15 Vernon Drive, Harefield
UB9 6EG

Client

Peter & Rebecca Bowler

Date

April 2025

1:100 @ A3

0 1 2 3 4 5 10m

Drawing Title

**As Existing
Elevations**

Project no./ Stage/

0453- PLA-

Drawing no./ Revision

03_A

Revision notes:

A - First Issue

Drawn by: IG