



SOUTH ELEVATION 1:100

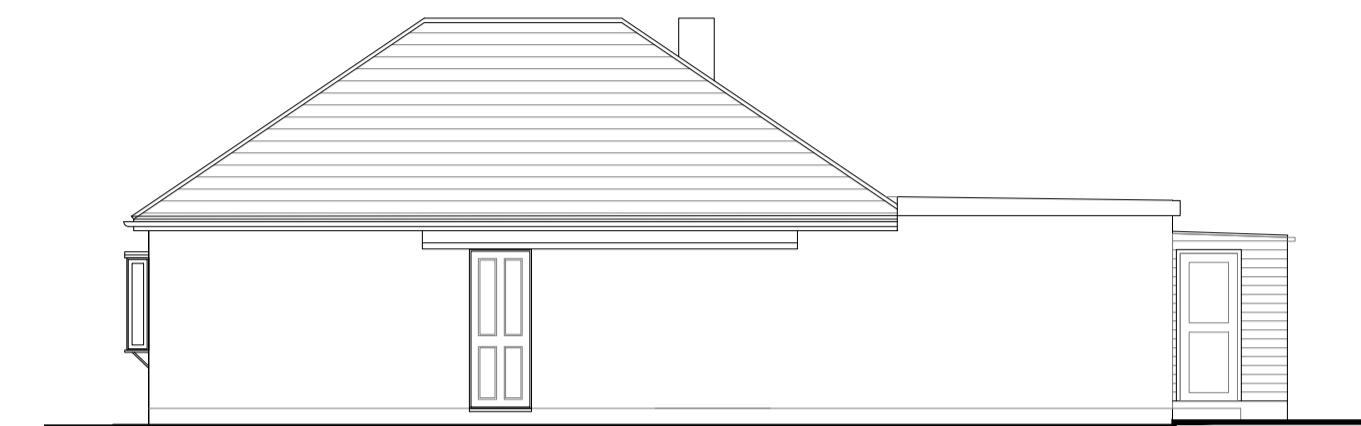


EAST ELEVATION



NORTH ELEVATION

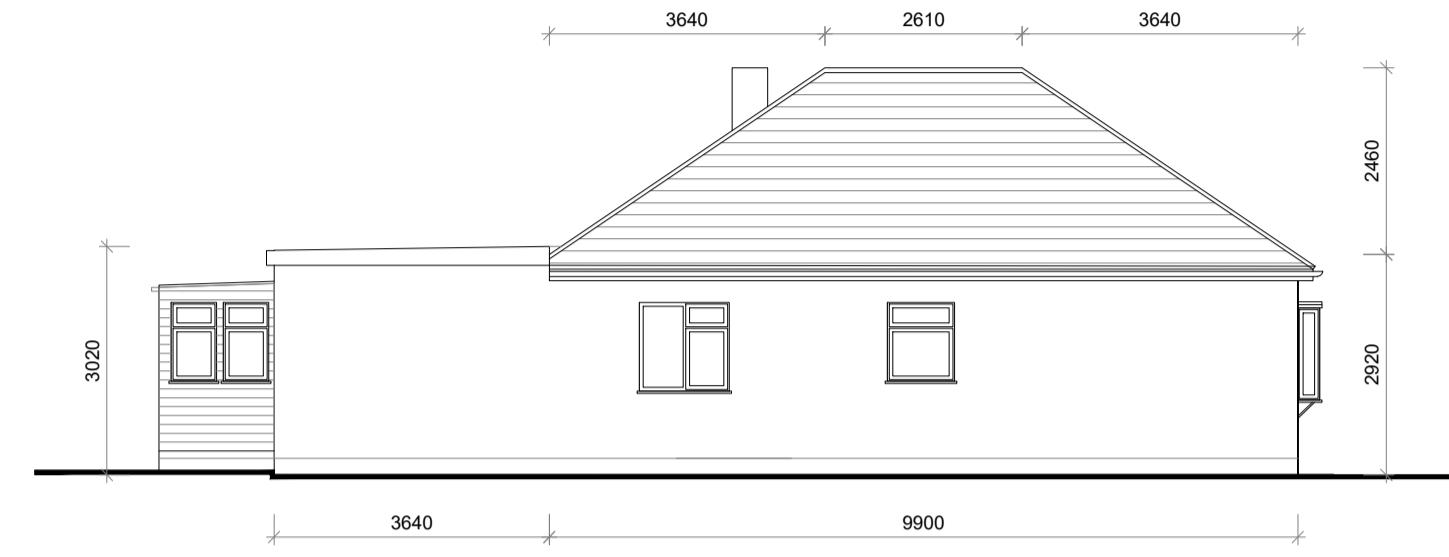

WEST ELEVATION

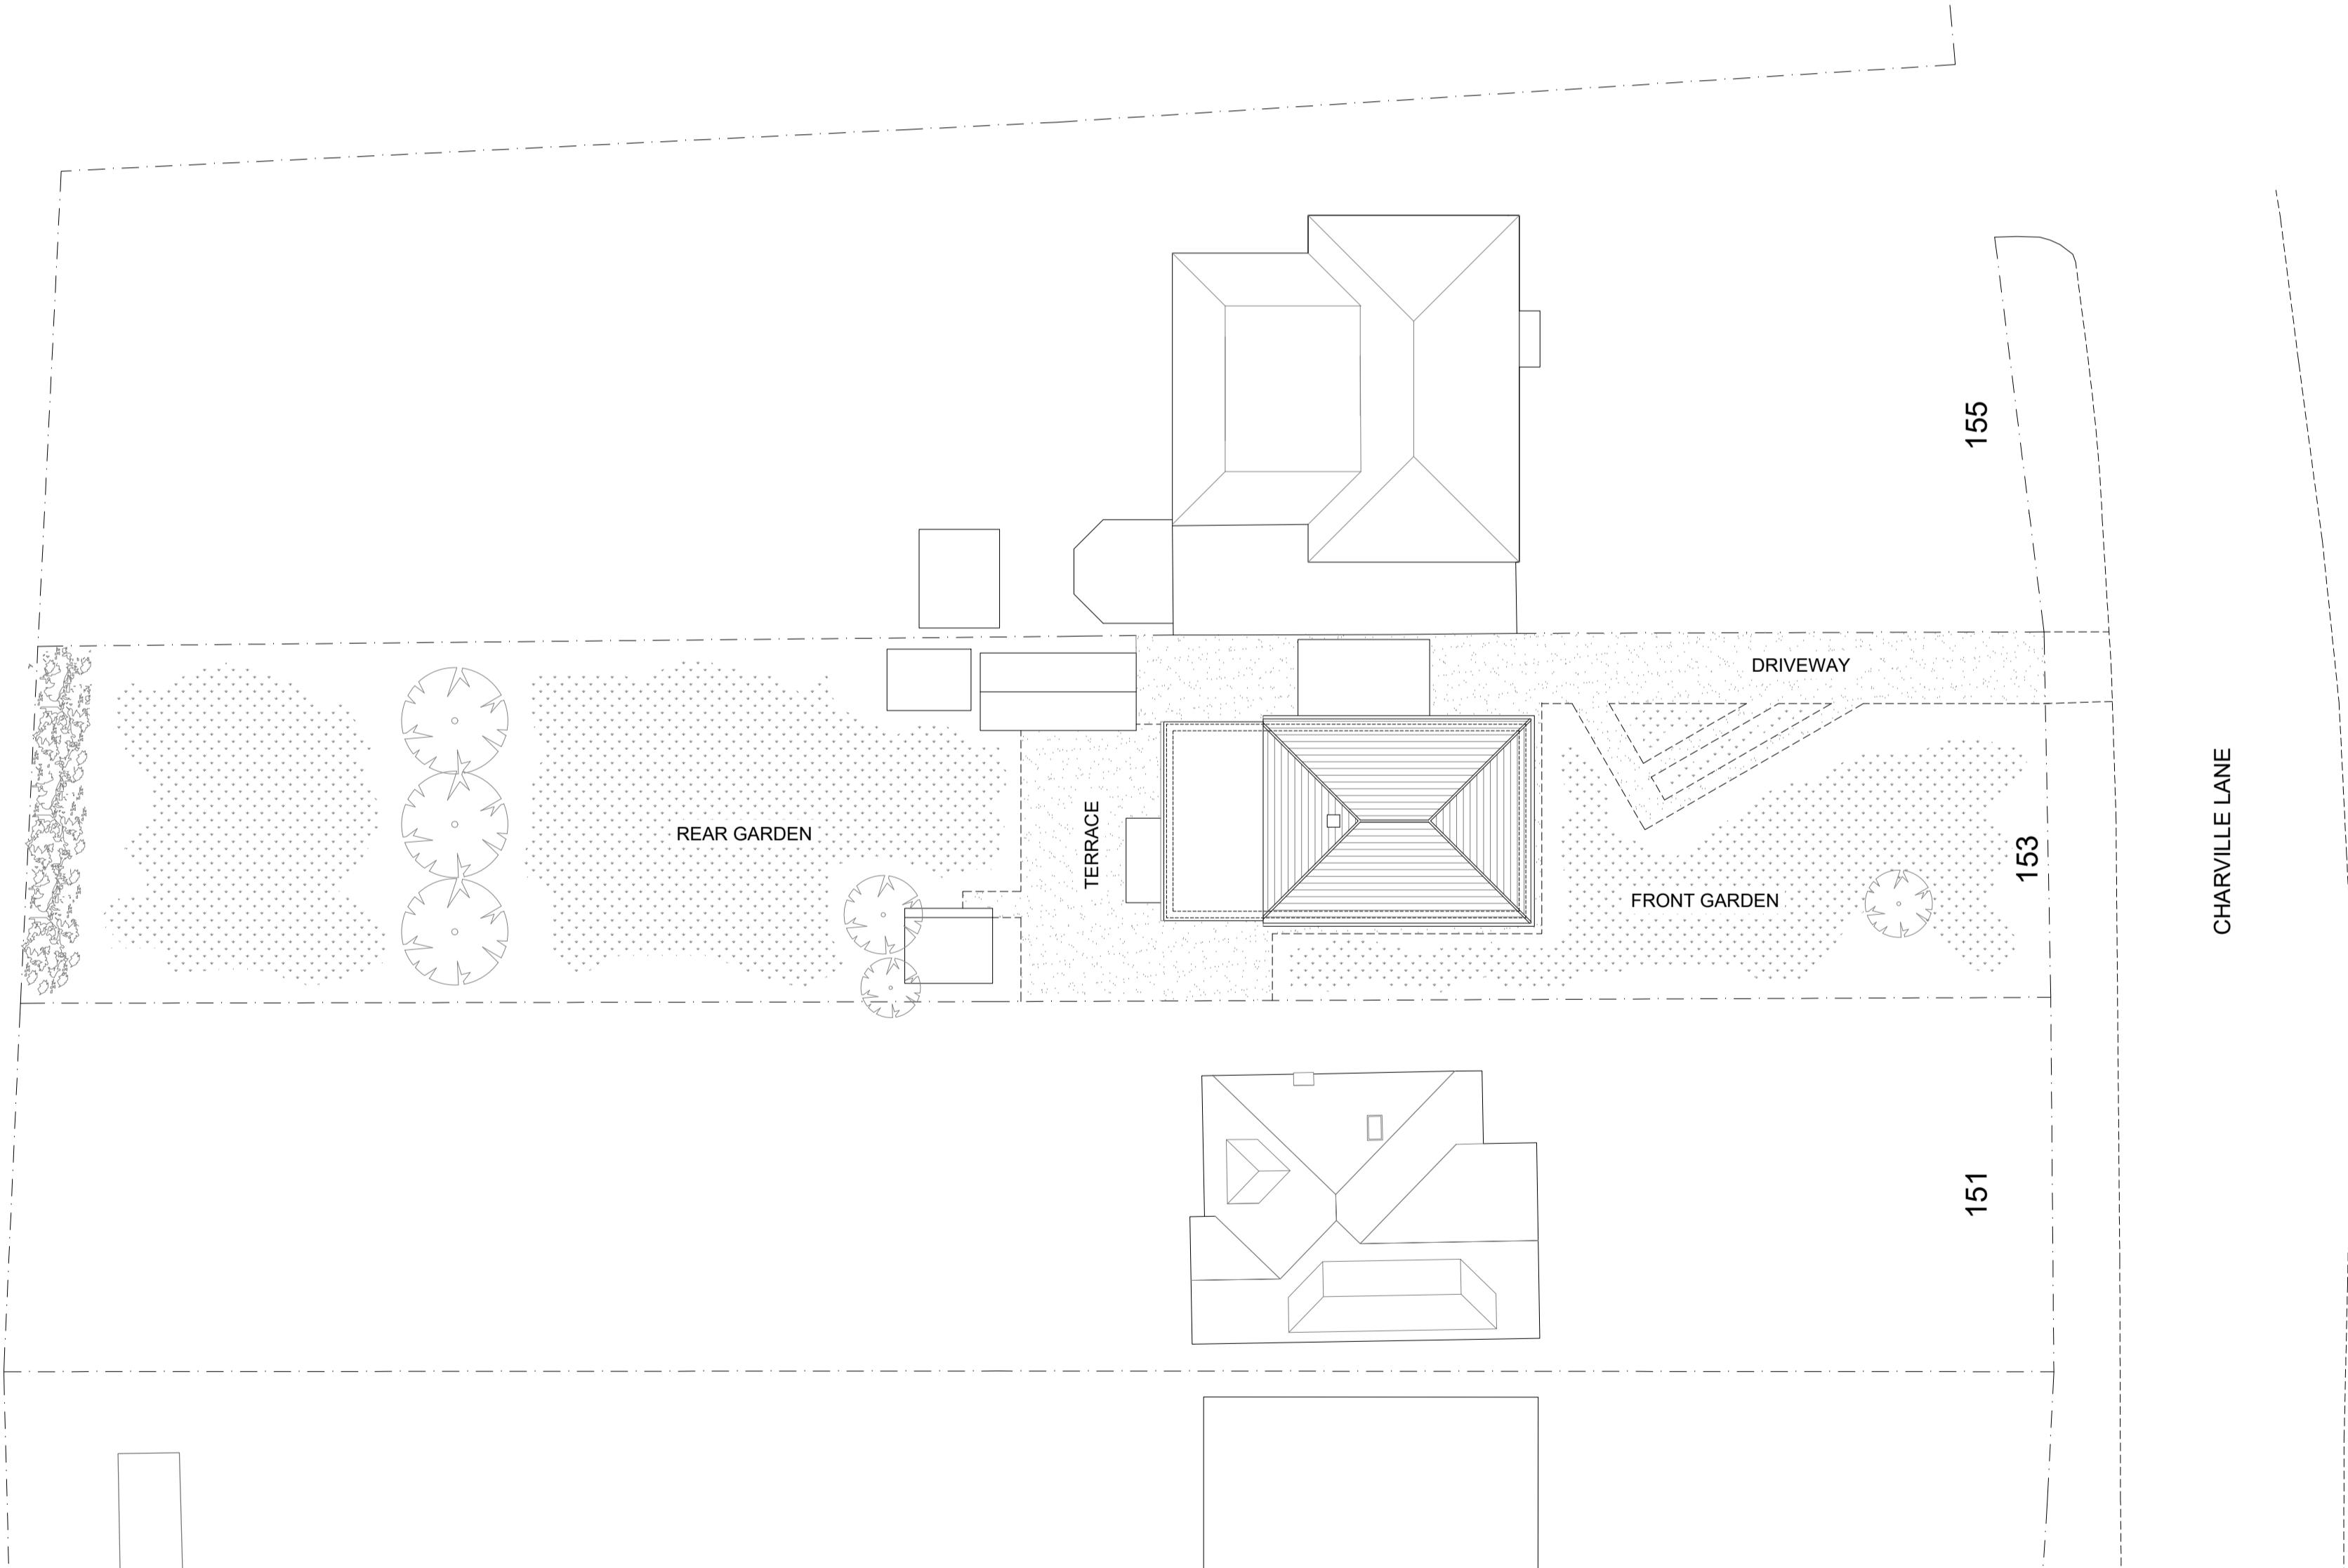

SITE PLAN 1:200

0 0.5 1 Metres 3 4 5
Scale 1:200

2 1 0 Metres 4 6 8
Scale 1:100

AMENDMENTS DATE REV.
COPYRIGHT RESERVED
ALL SCALED DIMENSIONS MUST BE VERIFIED ON SITE

JOB
153 CHARVILLE LANE,
HAYES
UB4 8PB

CLIENT
WARREN JONES

DRAWING
EXISTING SITE PLAN AND ELEVATIONS

DALE VENN ARCHITECTS
Architects, Planners & Surveyors
HIGH HOUSE, HARLINGTON ROAD,
HILLINGDON, MIDDLESEX 01895-237345

SCALE AS SHOWN @ A1	DRAWING No.	REV.
DATE SEP '22		
DRAWN LK		
CHECKED DV		

5068-6