

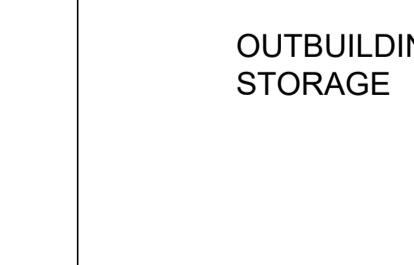
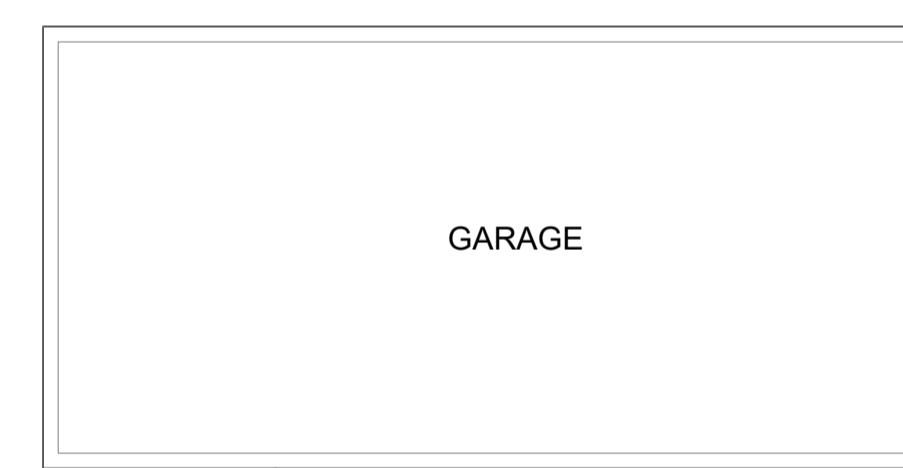
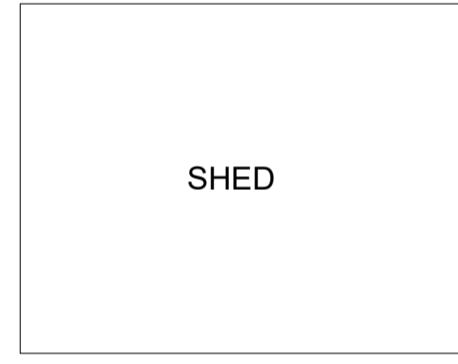


LOFT PLAN

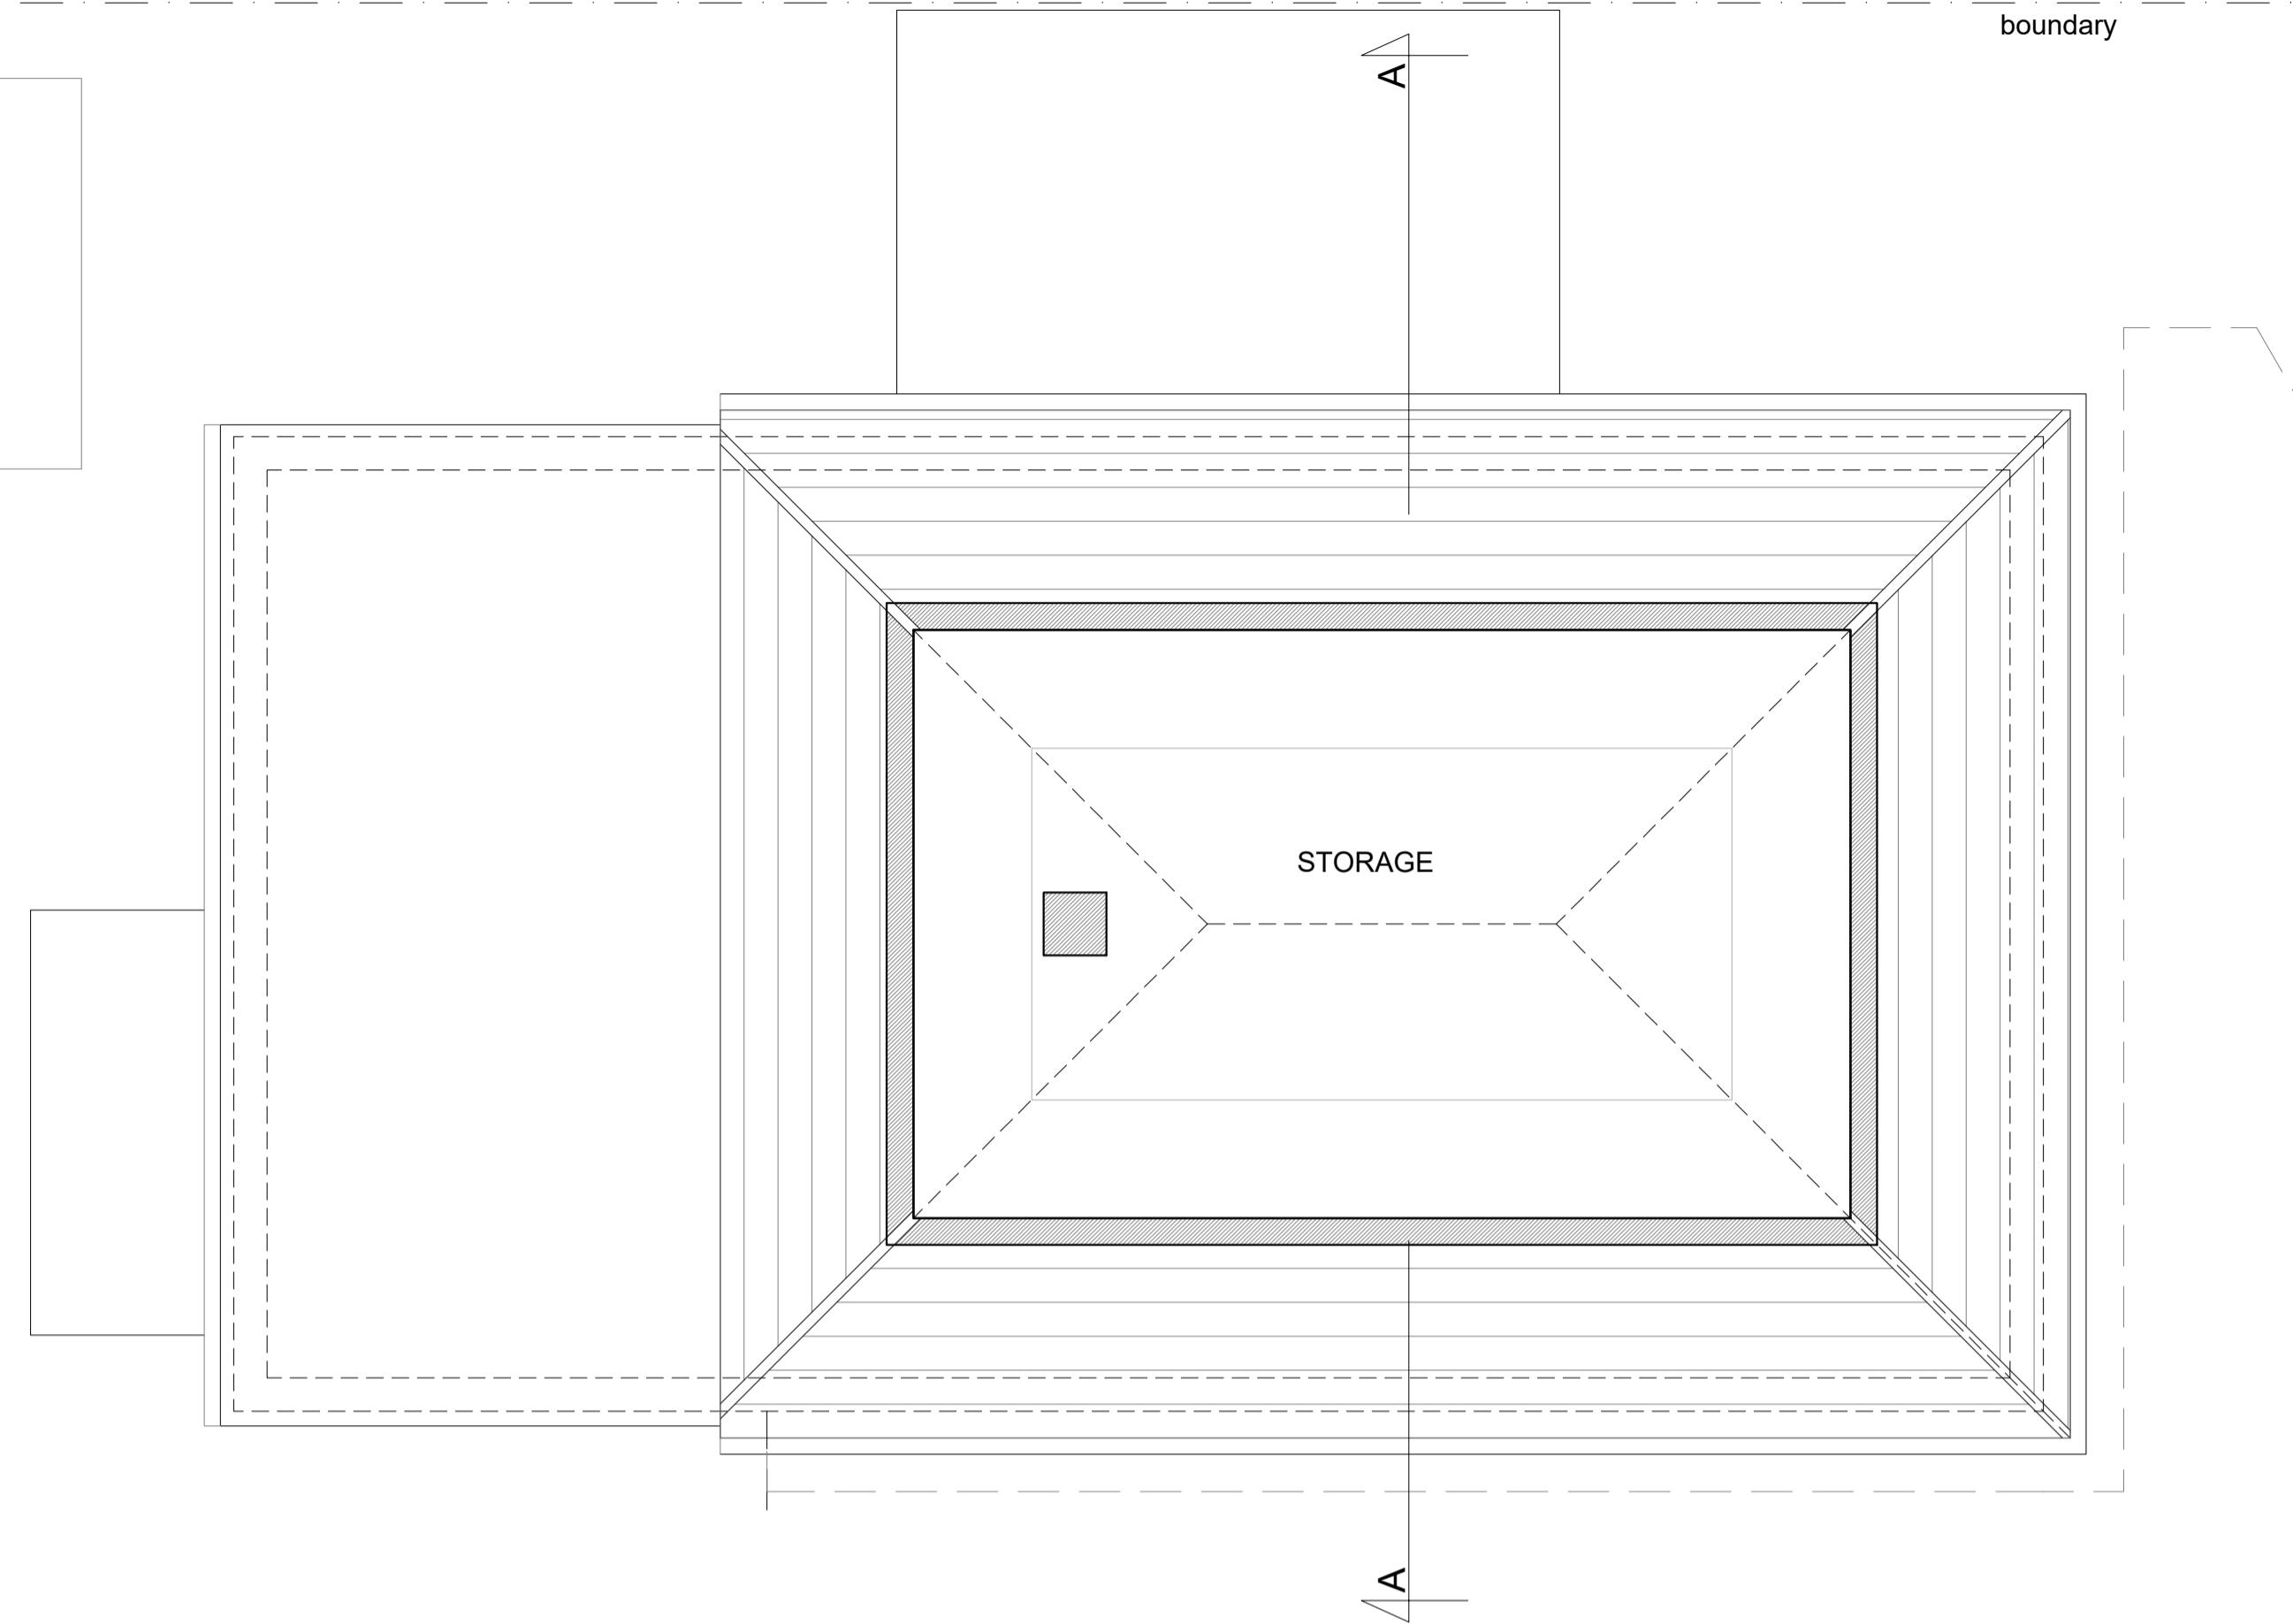

GROUND FLOOR PLAN

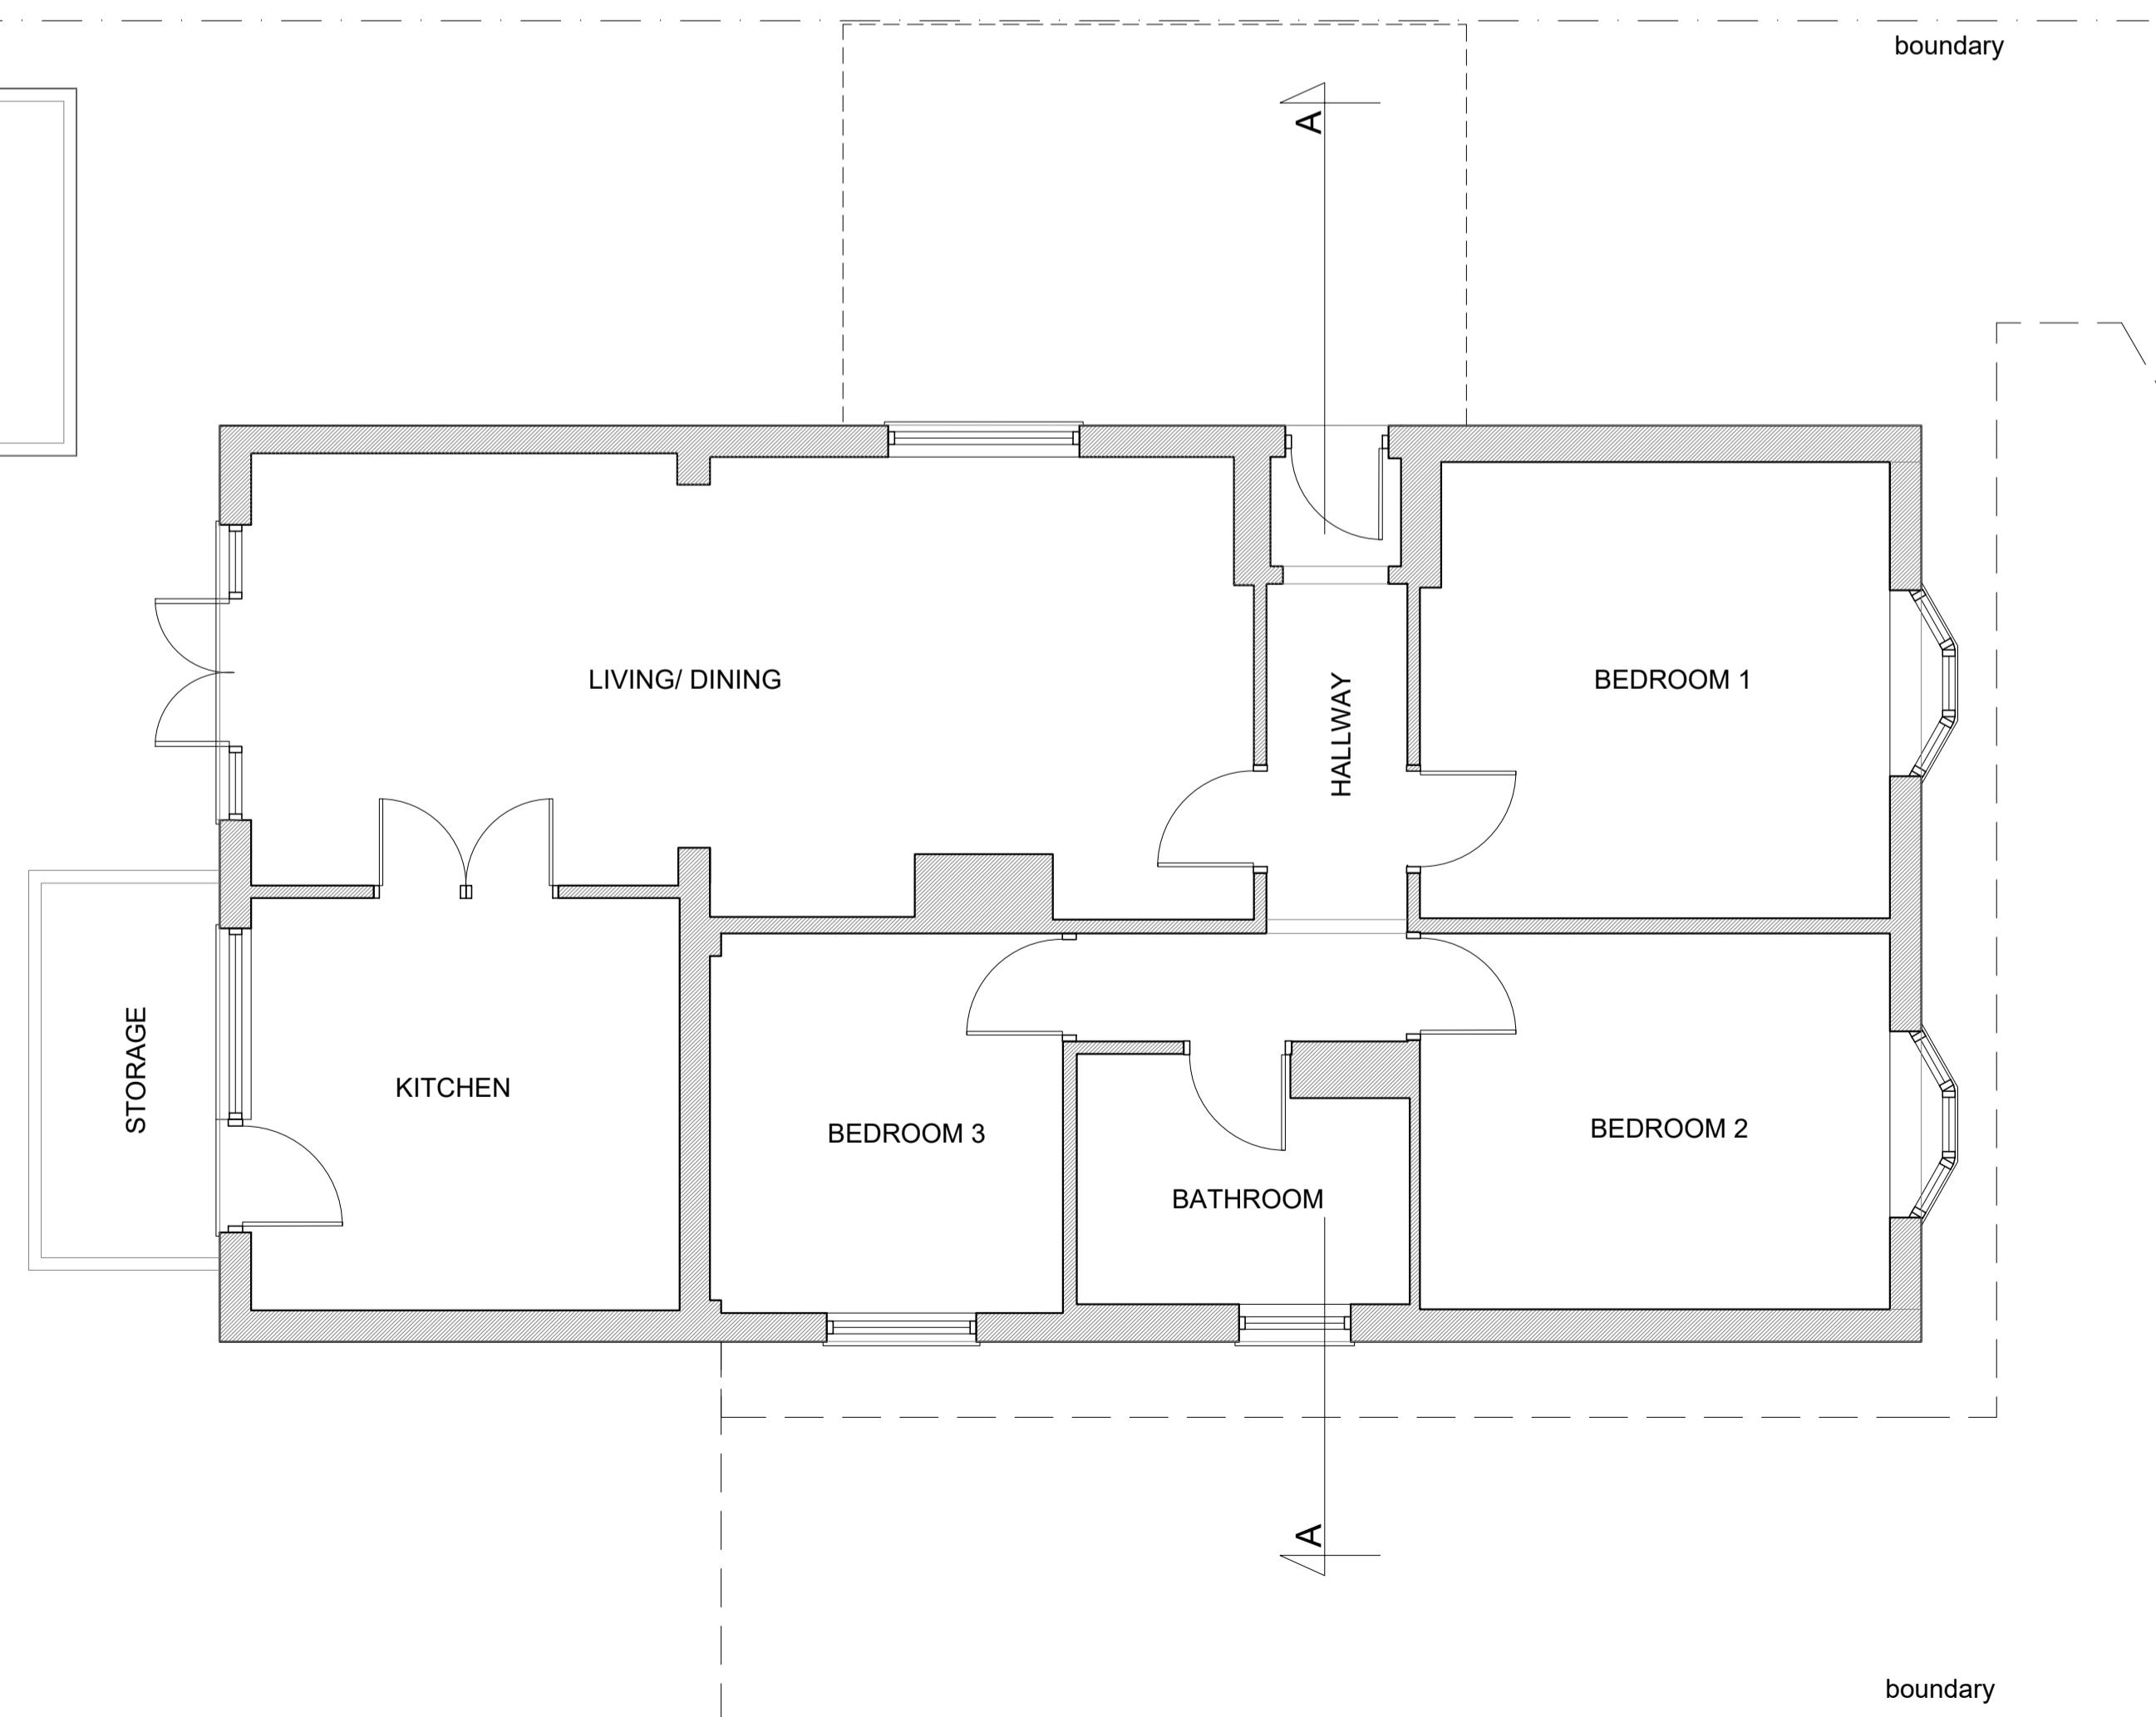


AMENDMENTS DATE REV.
COPYRIGHT RESERVED
ALL SCALED DIMENSIONS MUST BE VERIFIED ON SITE

JOB
153 CHARVILLE LANE,
HAYES
UB4 8PB

CLIENT
WARREN JONES

DRAWING
EXISTING PLANS

DALE VENN ARCHITECTS
Architects, Planners & Surveyors
HIGH HOUSE, HARLINGTON ROAD,
HILLINGDON, MIDDLESEX 01895-237345

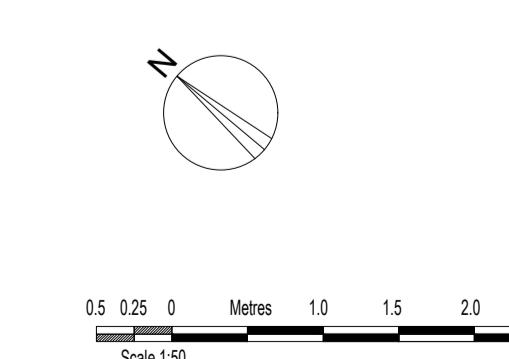

Scale 1:50
Metres

SCALE 1:50 @ A1	DRAWING No.	REV.
DATE SEP '22		
DRAWN LK		
CHECKED DV		

5068-7