


SOUTH ELEVATION 1:100




EAST ELEVATION



NORTH ELEVATION

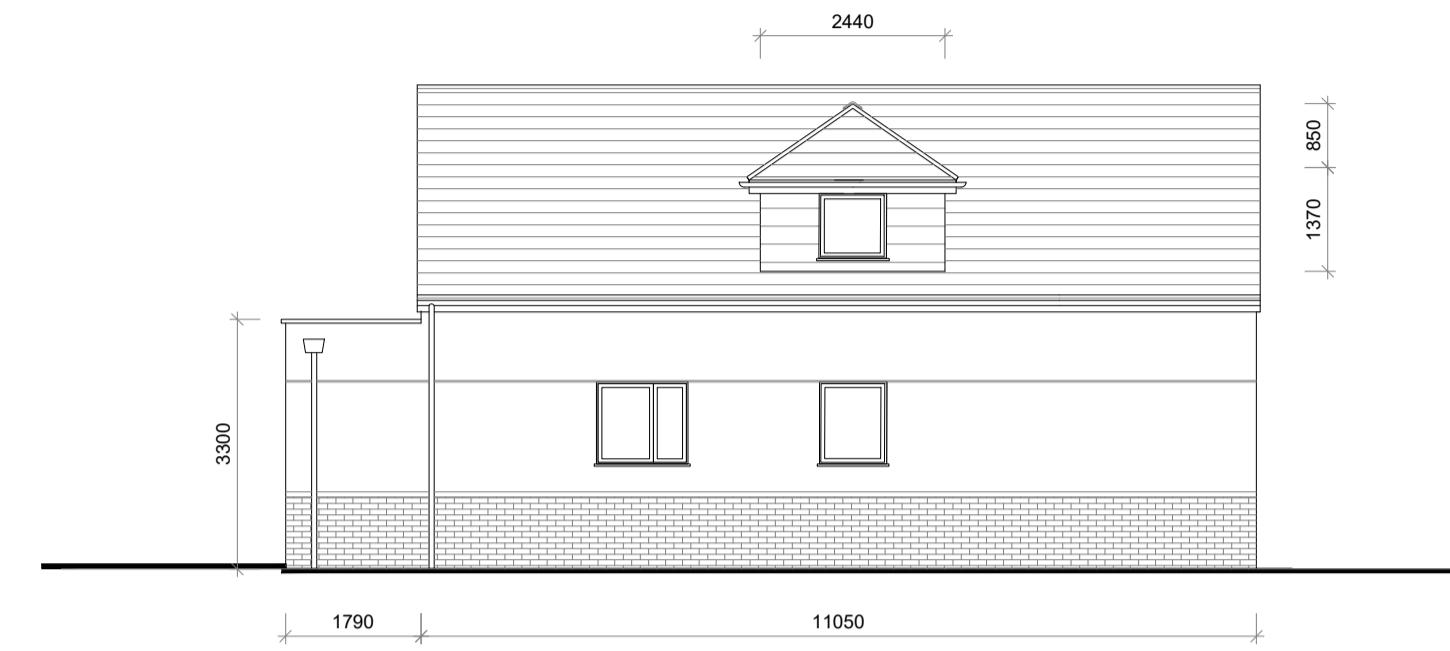

WEST ELEVATION

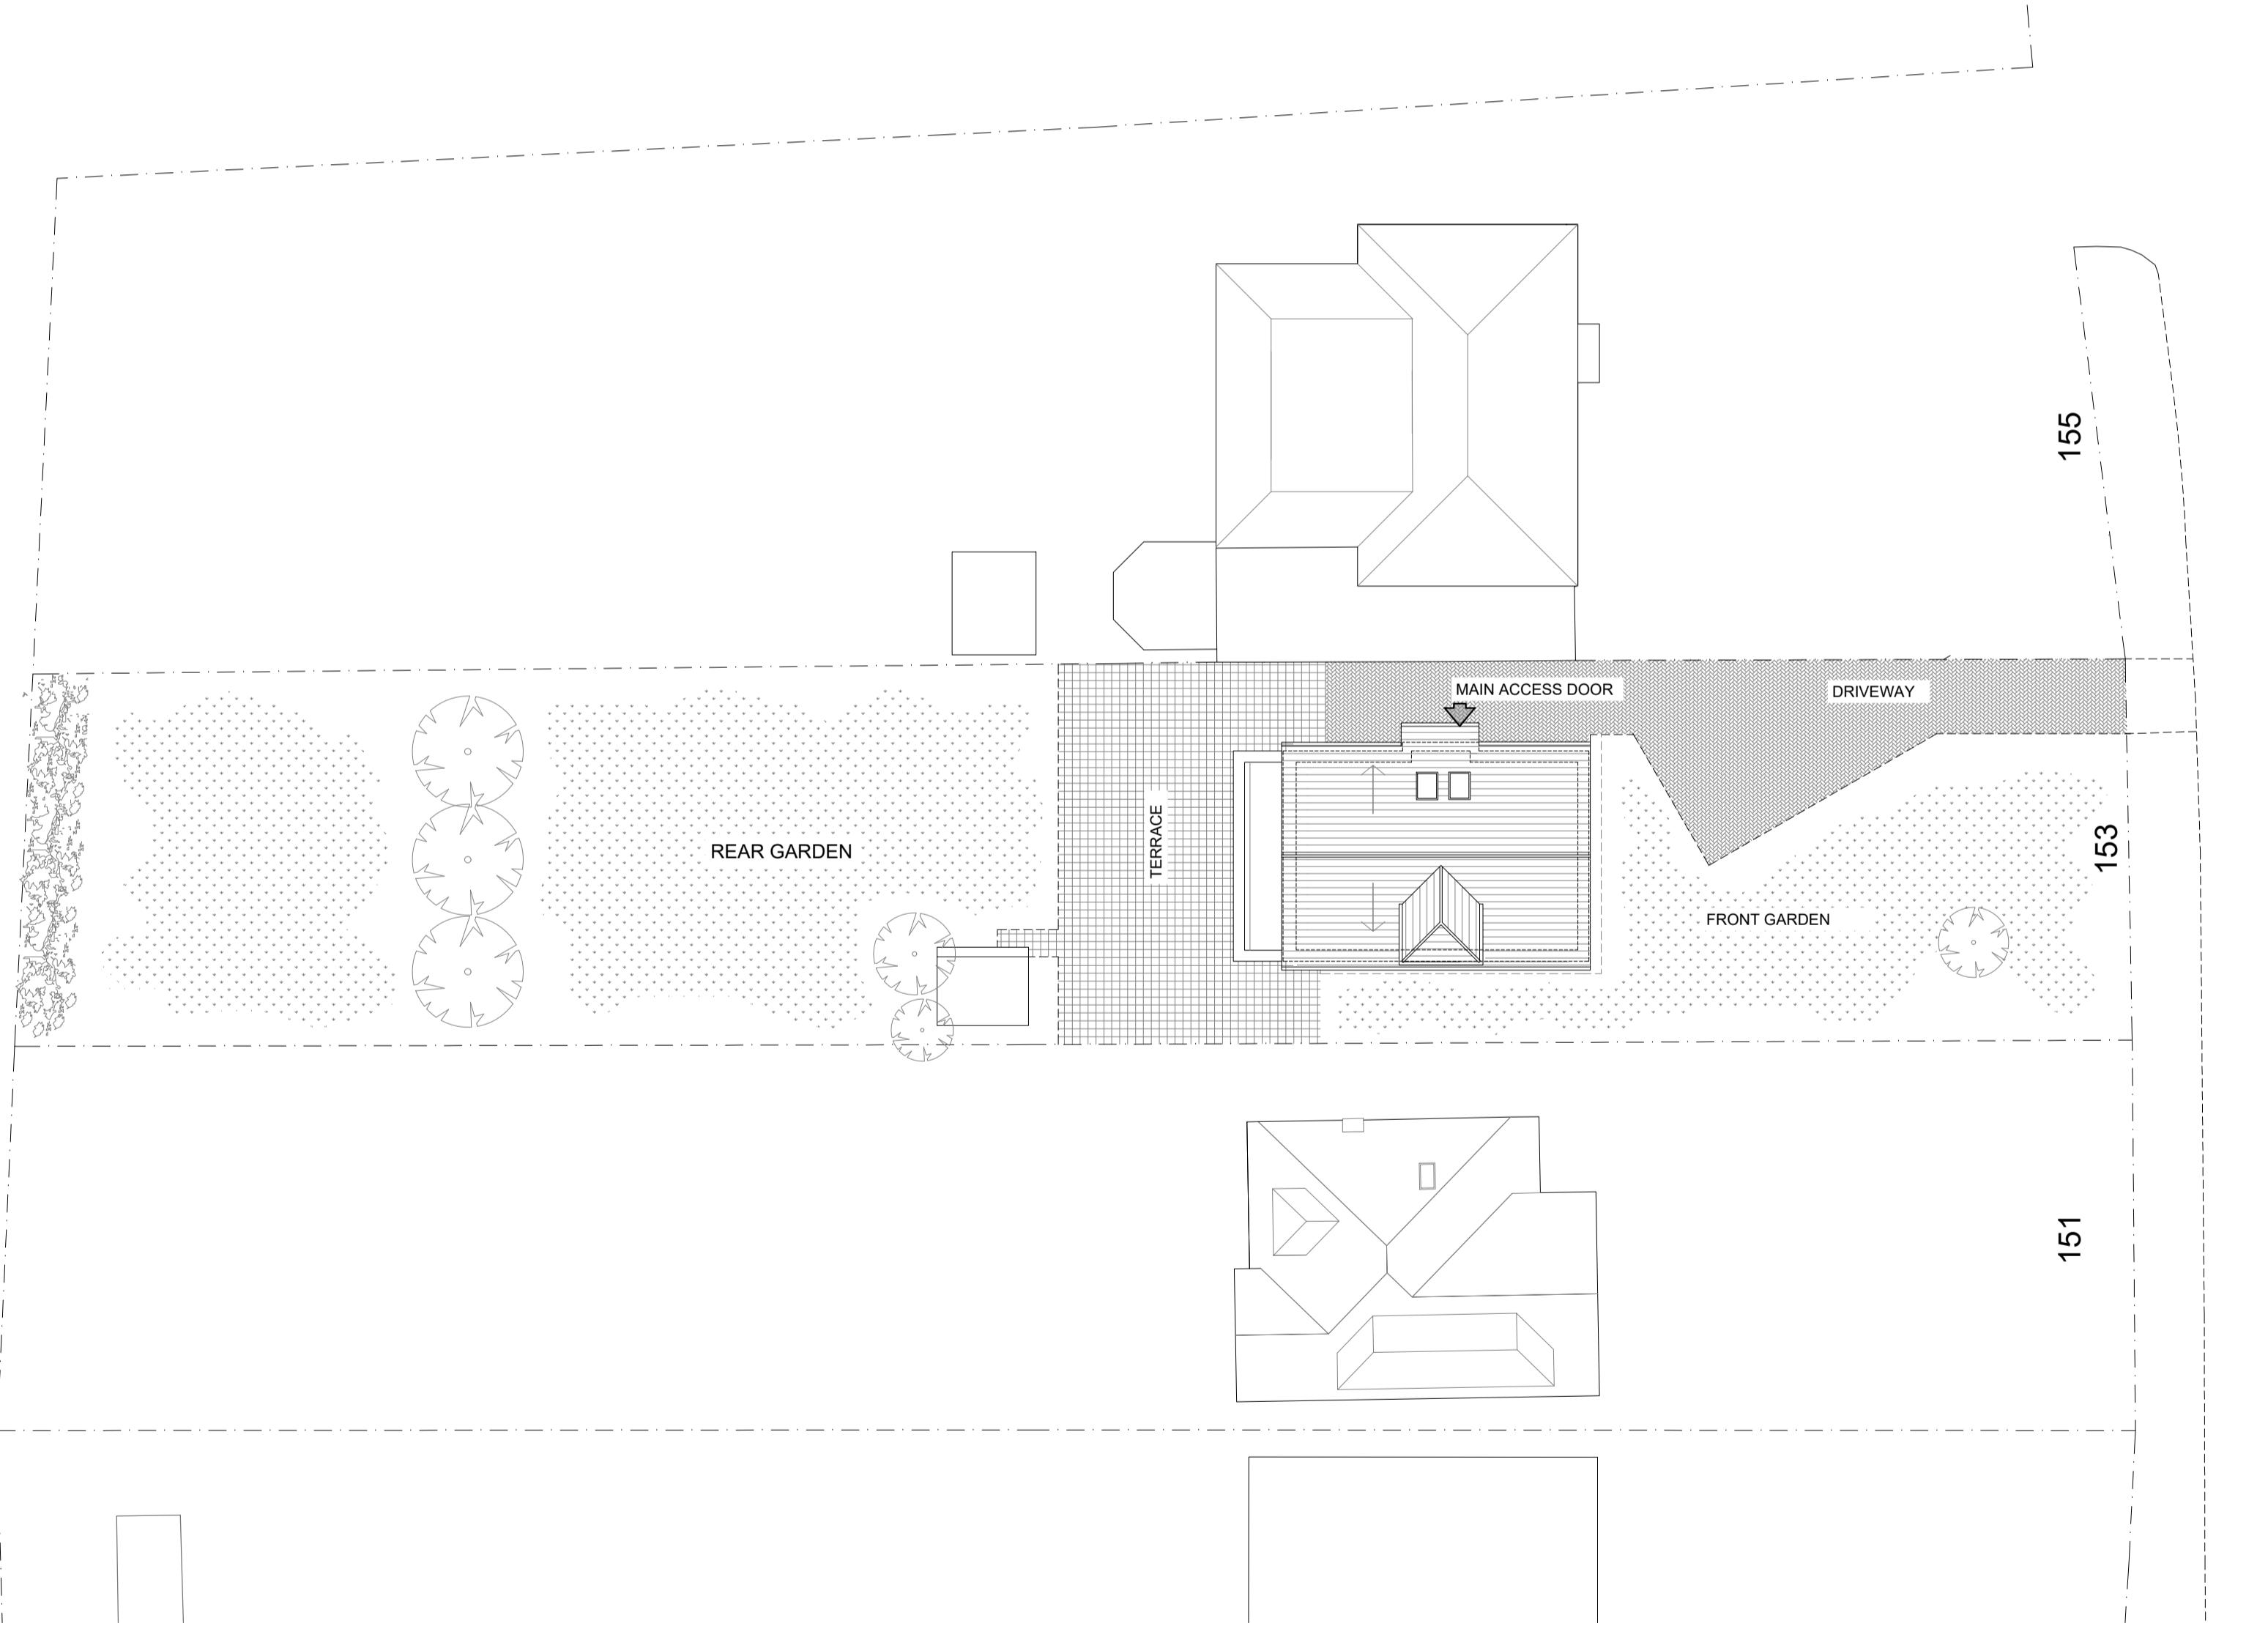


SITE PLAN 1:200

GENERAL AMENDMENTS  
NOV 22 DATE  
A REV.  
COPYRIGHT RESERVED  
ALL SCALED DIMENSIONS MUST BE VERIFIED ON SITE

JOB  
153 CHARVILLE LANE,  
HAYES  
UB4 8PB  
  
CLIENT  
WARREN JONES  
  
DRAWING  
PROPOSED SITE PLAN AND ELEVATIONS

DALE VENN ARCHITECTS  
Architects, Planners & Surveyors  
  
HIGH HOUSE, HARLINGTON ROAD,  
HILLINGDON, MIDDLESEX 01895-237345

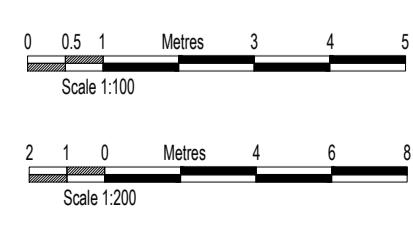

Scale 1:100

0 0.5 1 Metres 3 4 5

2 1 0 Metres 4 6 8

Scale 1:200

SCALE AS SHOWN @ A1  
DATE SEP '22  
DRAWN LK  
CHECKED DV

DRAWING No.  
REV.

5068-8 A