


LOFT PLAN

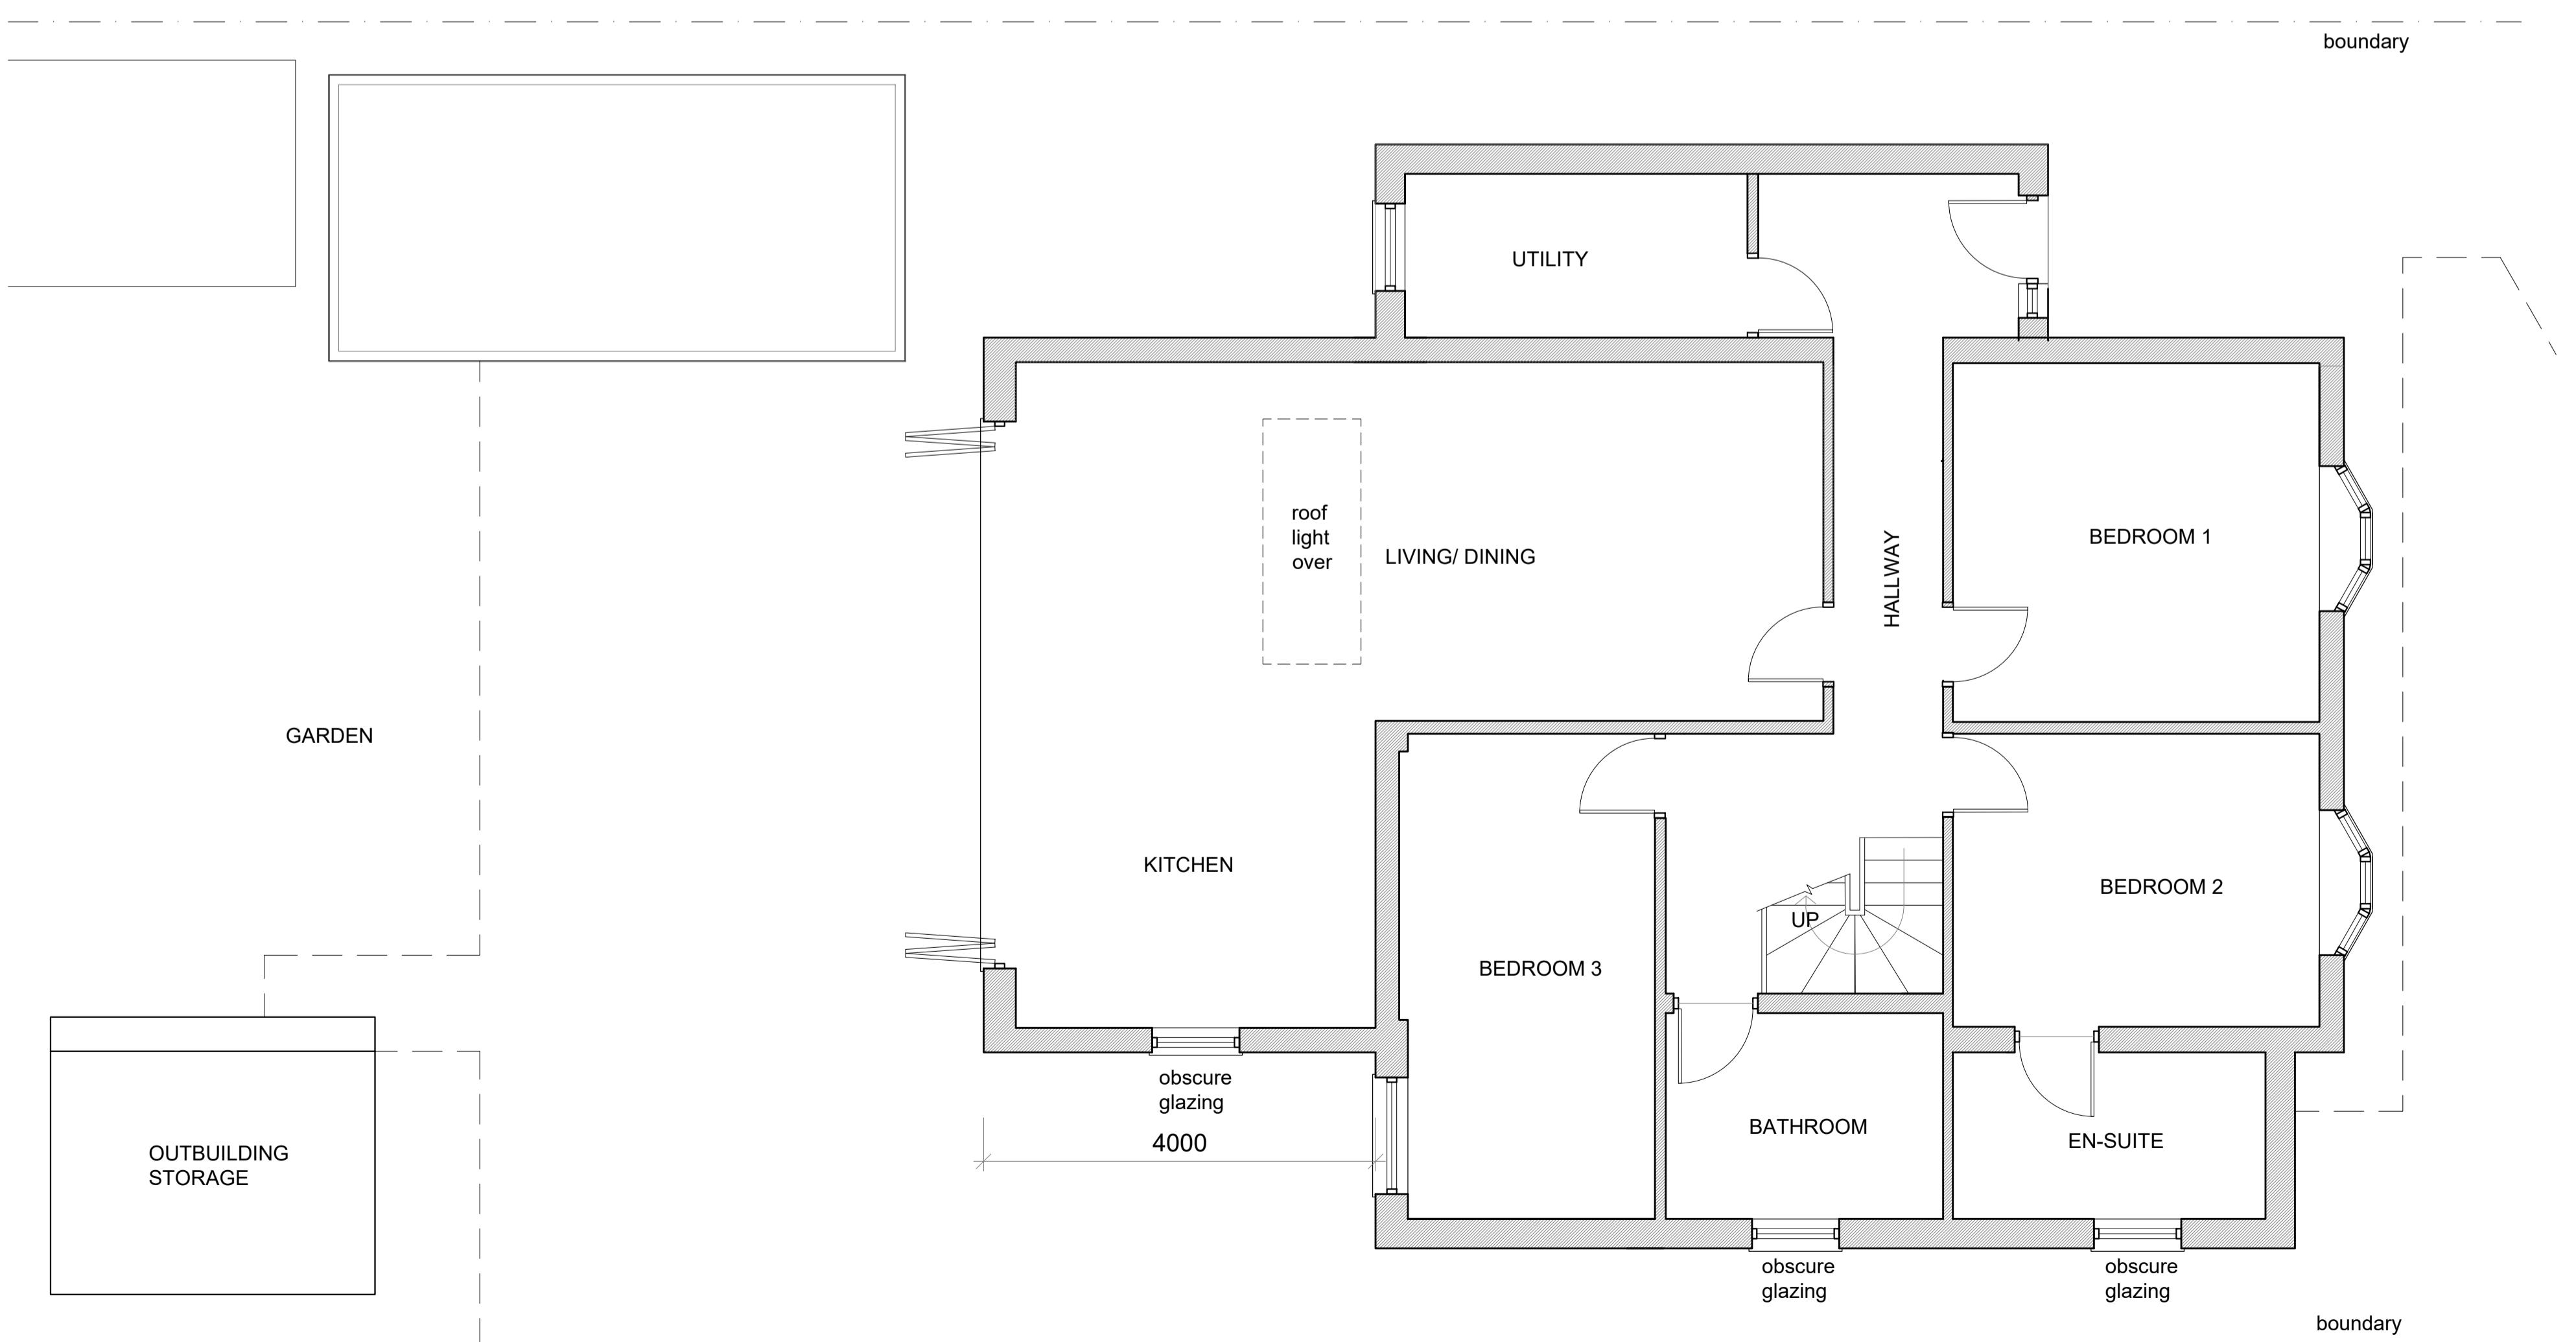

GROUND FLOOR PLAN

MATERIALS:

WALLS:  
SINGLE STOREY EXTENSIONS TO BE WHITE  
RENDER TO MATCH EXISTING  
DORMERS TO BE TILES TO MATCH EXISTING

WINDOWS AND DOORS:  
WHITE UPVC FRAMES

ROOF:  
ROOF TILES TO MATCH EXISTING

NOTE:  
WINDOWS LOCATED IN SIDE  
ELEVATIONS TO BE OBSCURE-GLAZED  
AND HAVE THE OPENABLE PART MORE  
THAN 1.7 METRES ABOVE THE FLOOR

MATERIALS AMENDMENTS MAR'23 DATE A REV.  
COPYRIGHT RESERVED  
ALL SCALED DIMENSIONS MUST BE VERIFIED ON SITE

JOB  
153 CHARVILLE LANE,  
HAYES  
UB4 8PB

CLIENT  
WARREN JONES

DRAWING  
PROPOSED PLANS

DALE VENN ARCHITECTS  
Architects, Planners & Surveyors  
HIGH HOUSE, HARLINGTON ROAD,  
HILLINGDON, MIDDLESEX 01895-237345

0.5 0.25 0 0.5 1.0 1.5 2.0 2.5  
Metres  
Scale 1:50

SCALE 1:50 @ A1	DRAWING No.	REV.
DATE FEB '23		
DRAWN LK		
CHECKED DV		

5068-12 A