





Existing Front Elevation 1:100



Existing Flank Elevation 1:100

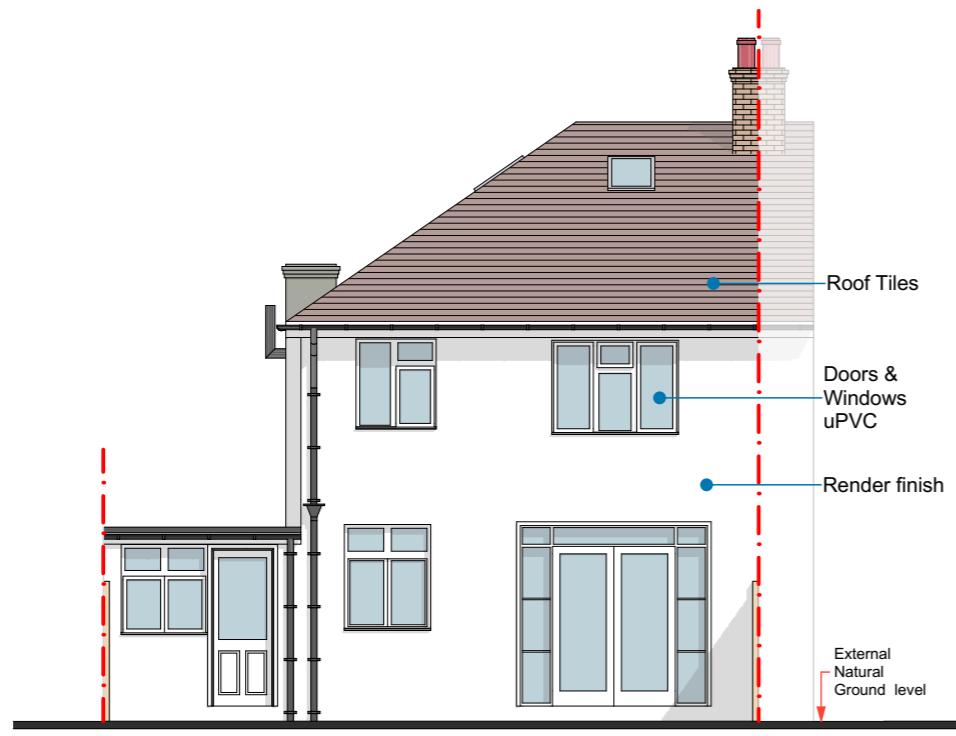

Existing Rear Elevation 1:100

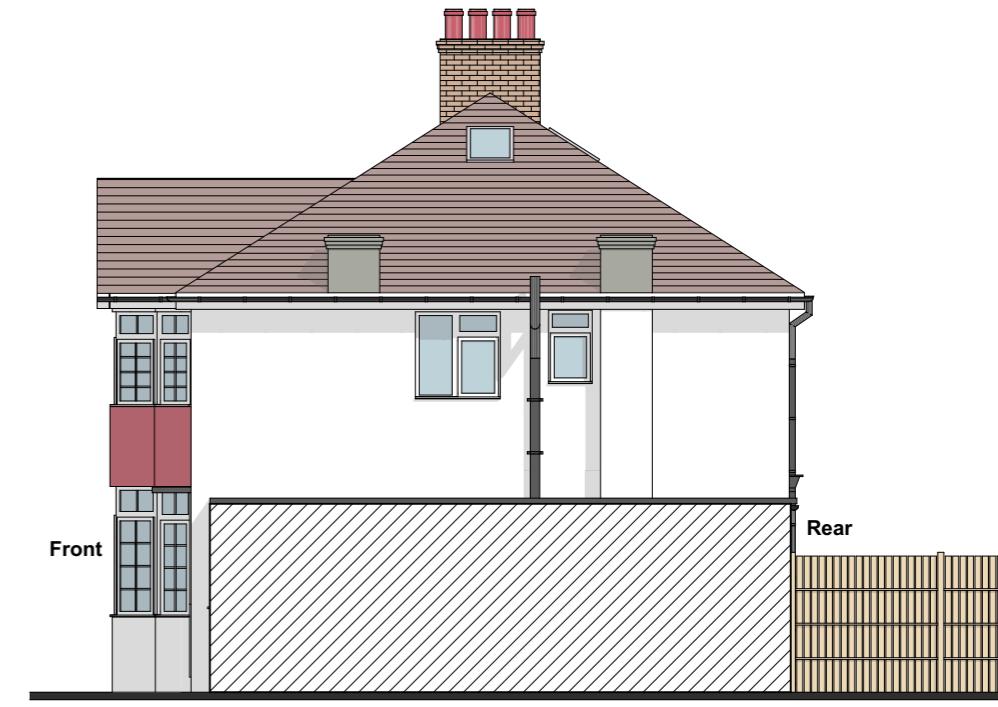

Existing Flank Elevation 1:100

COPYRIGHT: The contents of this drawing may not be reproduced in whole or in part without express written consent of ARKS Design Limited.

Drawings to be read in conjunction with relevant drawing and specs. Drawings can only be scaled for planning purposes. Drawings not to be scaled. figured dimensions only for construction and another purpose. Any discrepancies are to be pointed to the Agent/Engineer/Contractor. The agent is not liable for any faults not raised. Drawings not to be scaled for land transfer purposes.

PLANNING ISSUE

Scale: 1:100@A3

Date: SEP 2022

Project Title:
PROPOSED DEVELOPMENT AT
53 POTTAR STREET, NORTHWOOD, HA6
1QH

Drawing Title:
EXISTING ELEVATIONS

Unit 13 First Floor, Clements Court,
13-14 Clements Lane,
Ilford, Essex, IG1 2QY

Project no: 2209020

Drawing no: PL03

Revision:

Detail: **E.mail:**
contact@arkssdesign.co.uk
Tel: 0208 0905070
Mob: 078 2555 7465

www.arkssdesign.co.uk