




0 1 2 3 4 5 M  
Meters @ 1:100 @ A3

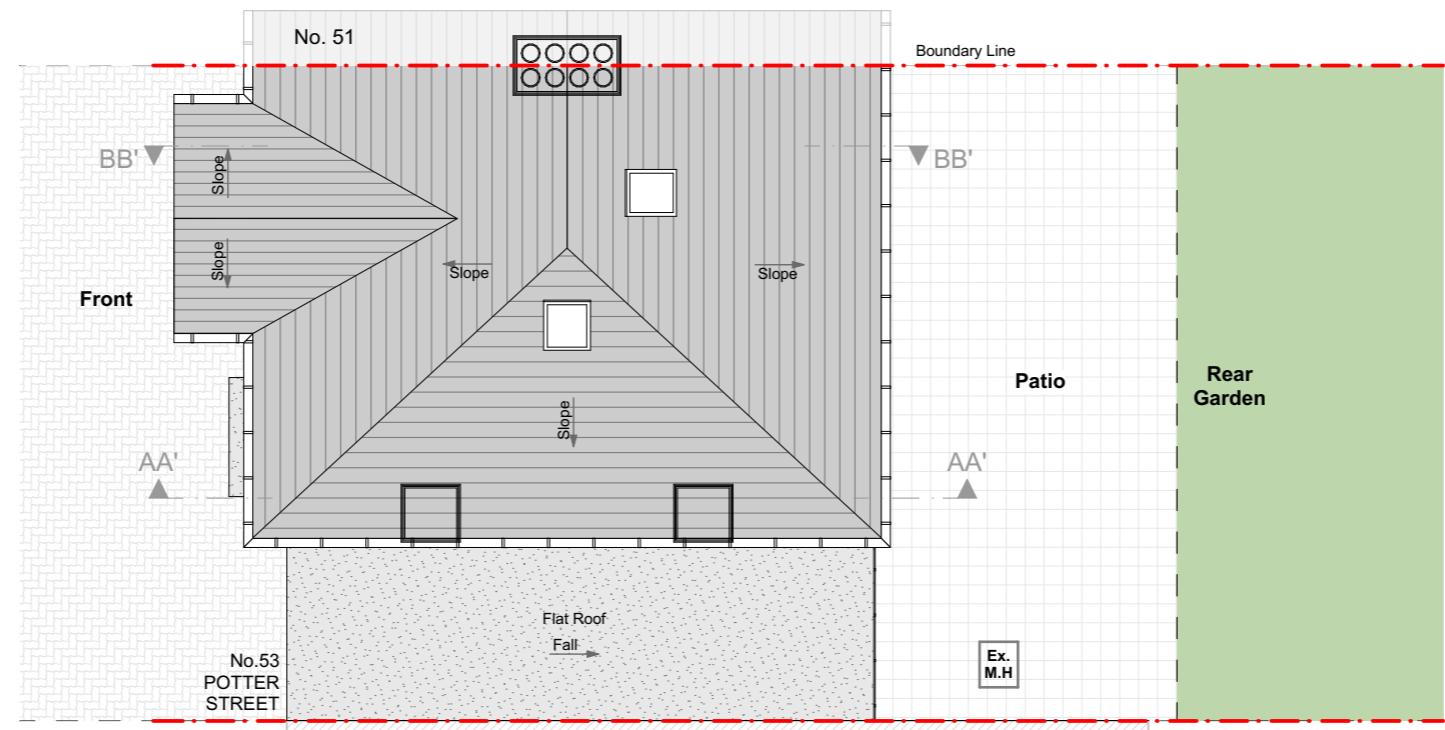

Existing Roof Plan 1:100

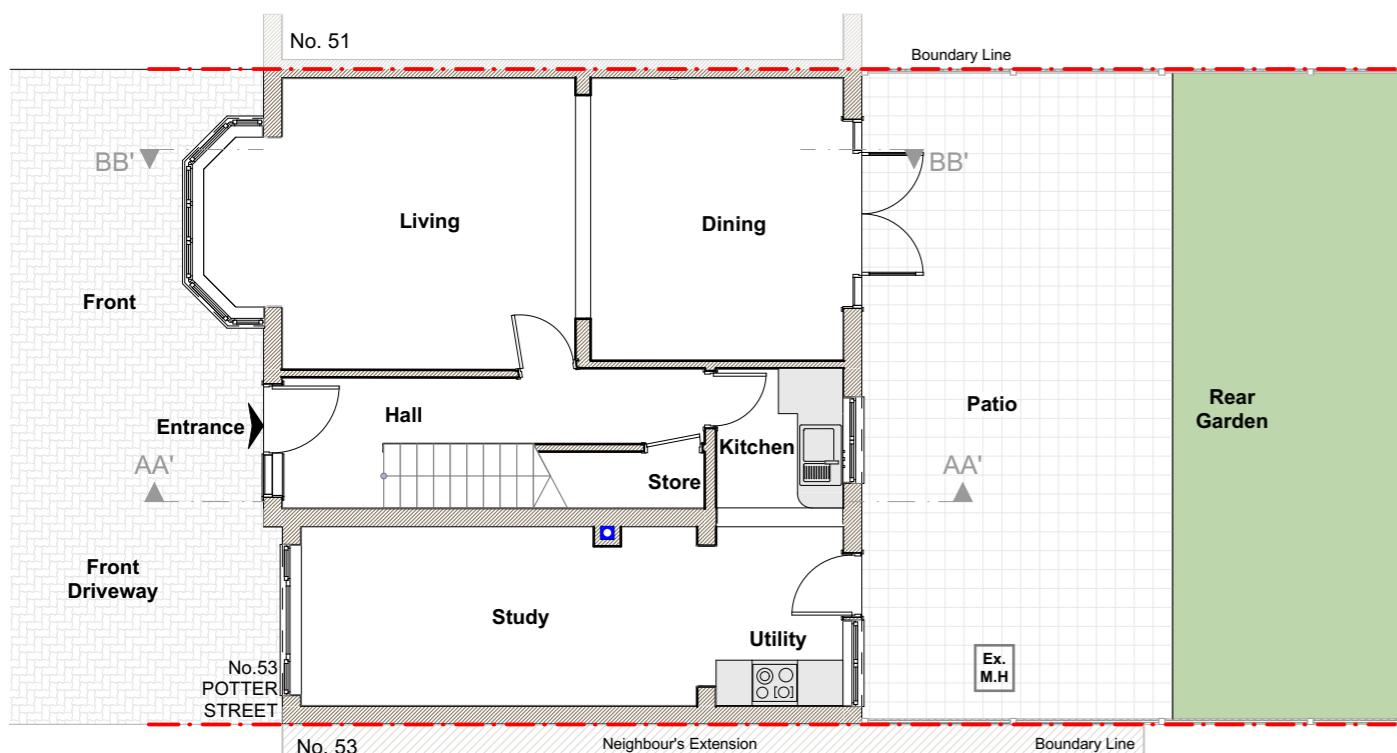

Existing Ground Floor Plan 1:100

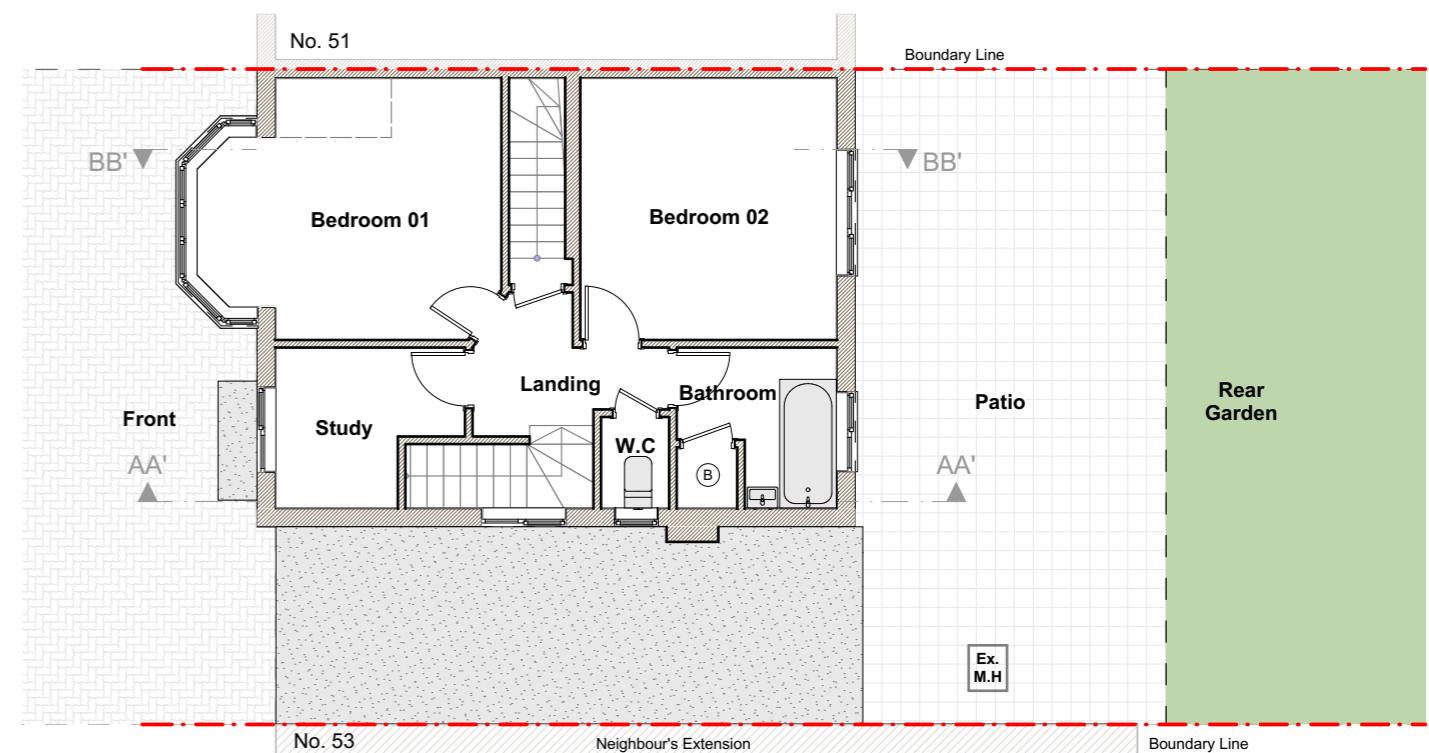

Existing First Floor Plan 1:100

**COPYRIGHT:** The contents of this drawing may not be reproduced in whole or in part without express written consent of ARKS Design Studio Limited.

Drawings to be read in conjunction with relevant drawing and specs. Drawings can only be scaled for planning purposes. Drawings not to be scaled, figured dimensions only for construction and another purpose. Any discrepancies are to be pointed to the Agent/Engineer/Contractor. The agent is not liable for any faults not raised. Drawings not to be scaled for land transfer purposes.

**PLANNING ISSUE**  
Scale: 1:100@A3 Date: SEP 2022

Project Title: PROPOSED DEVELOPMENT AT 53 POTTER STREET, NORTHWOOD, HA6 1QH

Drawing Title:

EXISTING PLANS

Project no: 2209020

Drawing no: PL02

Revision Detail Date:

**E.mail:** [contact@arkssdesign.co.uk](mailto:contact@arkssdesign.co.uk)  
**Tel:** 0208 0905070  
**Mob:** 078 2555 7465

[www.arkssdesign.co.uk](http://www.arkssdesign.co.uk)