






## Existing Front Elevation 1:100

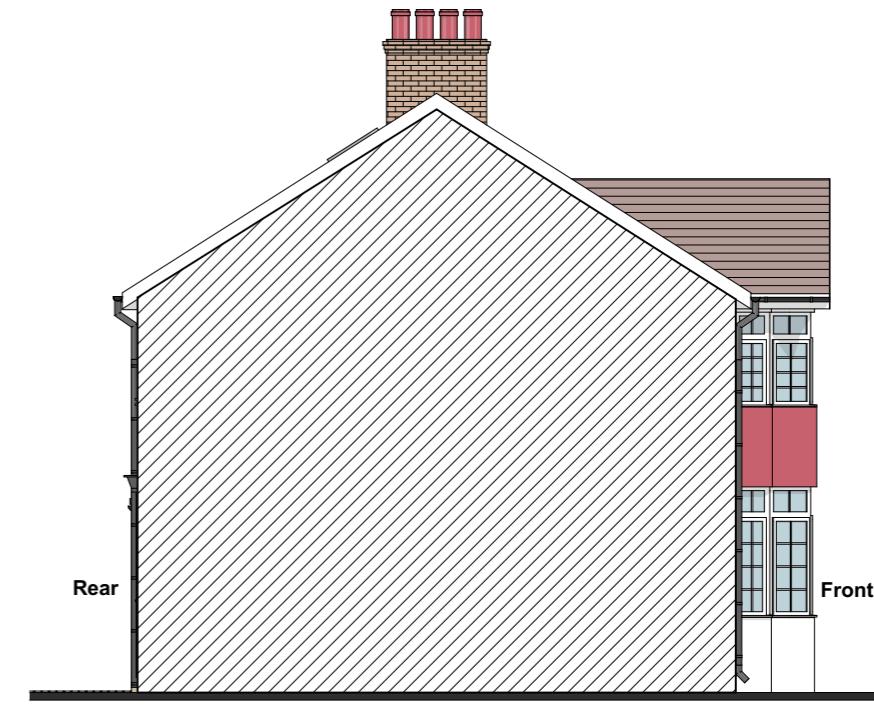

## Existing Flank Elevation 1:100

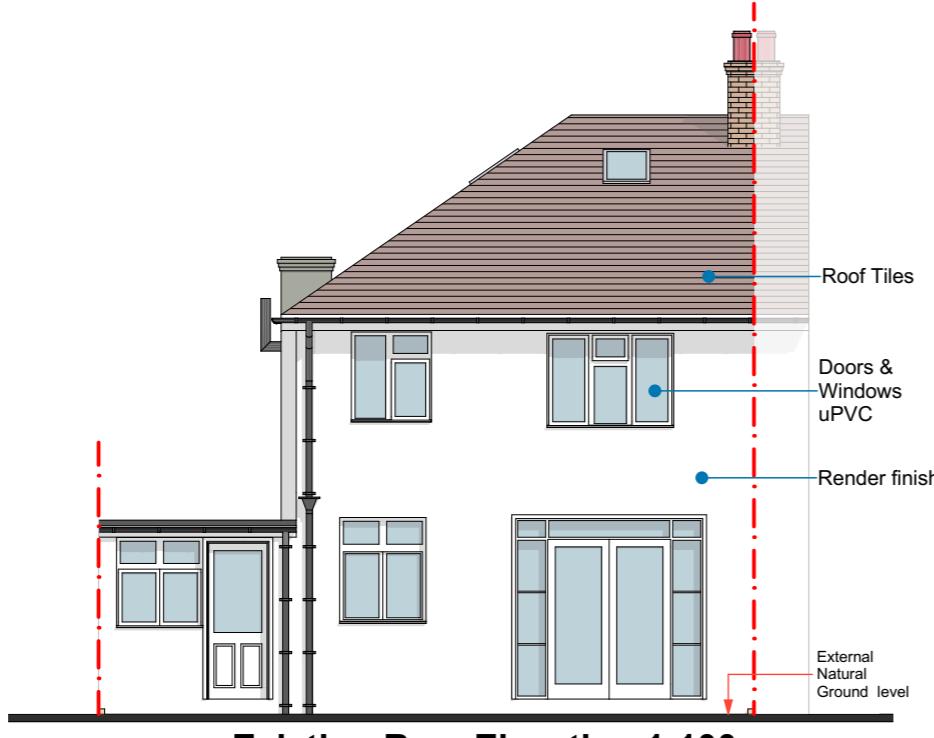

## Existing Rear Elevation 1:100

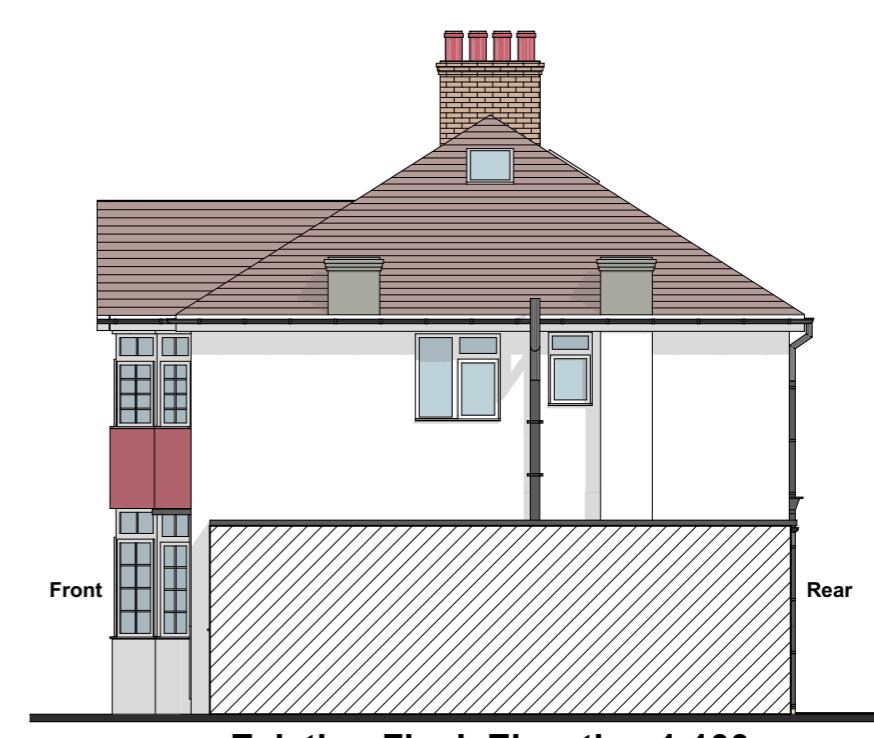

## Existing Flank Elevation 1:100

**COPYRIGHT:** The contents of this drawing may not be reproduced in whole or in part without express written consent of ARKSS Design Limited.

Drawings to be read in conjunction with relevant drawing and specs. Drawings can only be scaled for planning purposes. Drawings not to be scaled. figured dimensions only for construction and another purpose. Any discrepancies are to be pointed to the Agent/Engineer/Contractor. The agent is not liable for any faults not raised. Drawings not to be scaled for land transfer purposes.

## PLANNING ISSUES

Scale: 1:100@A3

**Project Title:**  
**PROPOSED DEVELOPMENT AT  
53 POTTER STREET, NORTHWOOD, HA6  
1QH**

# Drawing Title: **EXISTING ELEVATIONS**

Project no: Drawing no:

| Revision   | Detail | Date: |
|--|--------|-------|
| <b>E.mail:</b><br><a href="mailto:contact@arkssdesign.co.uk">contact@arkssdesign.co.uk</a> |        |       |
| <b>Tel:</b> 0208 0905070   |        |       |
| <b>Mob:</b> 078 2555 7465  |        |       |



**Unit 13 First Floor, Clements Court,  
13-14 Clements Lane,  
Ilford, Essex, IG1 2QY**