


1 SECOND
Scale: 1:100

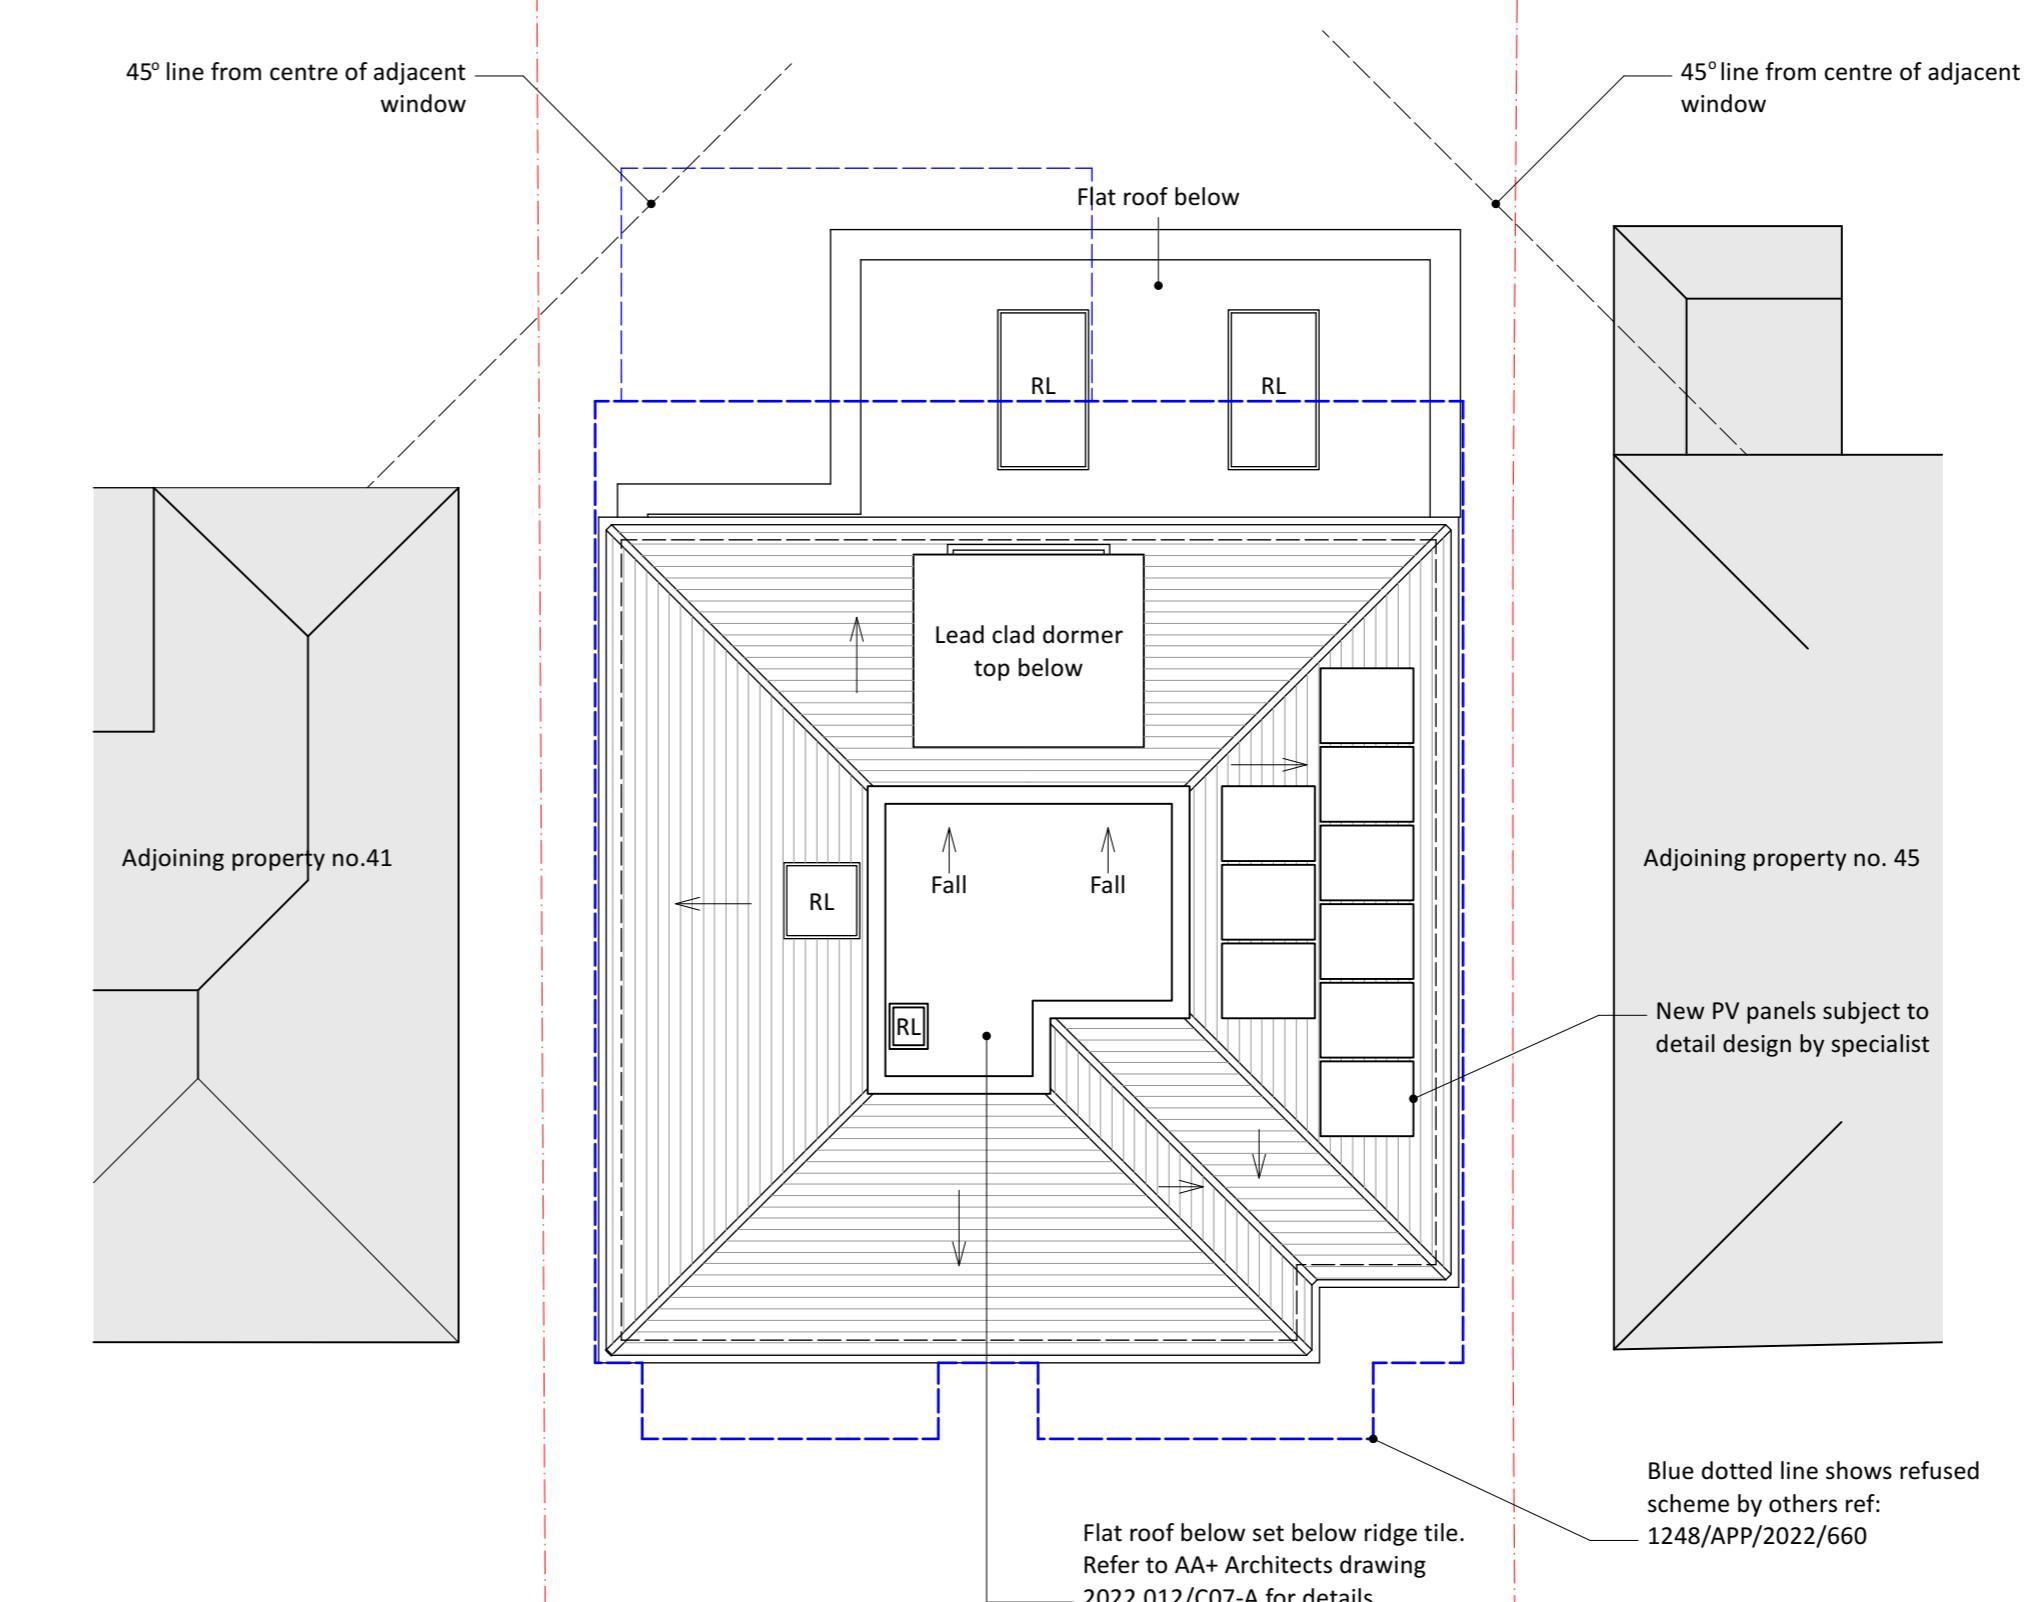

2 ROOF
Scale: 1:100

General Notes
1. New work shown shaded or hatched
2. Demolition generally shown dotted
3. Internal wall
4. RL: Rooflight below
5. RLA: Rooflight above
6. Dashed blue line denotes original application

A 12/10/2022 Amended for planning
ISSUE DATE REVISION

NOTE: DO NOT SCALE FROM DRAWING. USE FIGURED DIMENSIONS ONLY. CHECK ALL DIMENSIONS ON SITE PRIOR TO ANY CONSTRUCTION AND REPORT ANY DISCREPANCIES TO ARCHITECT OR CA

PROJECT: 43 HIGHFIELD DR, ICKENHAM, UB10 8AW

CLIENT: EMMA ONG & CHRIS CAMPBELL

DRAWING: PROPOSED SECOND + ROOF PLAN

aa+
architects

All rights reserved in chapter IV of the
Copyright Designs & Patents Act 1988
have been generally asserted. This
Drawing must not be copied in whole or
in part without the written permission
of the copyright owner. Any unauthorized
copying or distribution should be
prosecuted to the full extent of the
law. If there are any discrepancies, or
contradictions between this and other
information, it should be brought to the
Architect's attention.

PROJECT #: 2022.012 DRAWING #: R012

DATE: 08/07/2022 SCALE: 1:100

DRAWN: CMOJ REVISION: JC

APPROVED: C02 - A

Akaal Associates Ltd trading as aa+ architects
Moor House Farm, Lower Road, Denham, Uxbridge, UB9 5EN
01895 834981 info@aa-plus.uk www.aa-plus.uk